


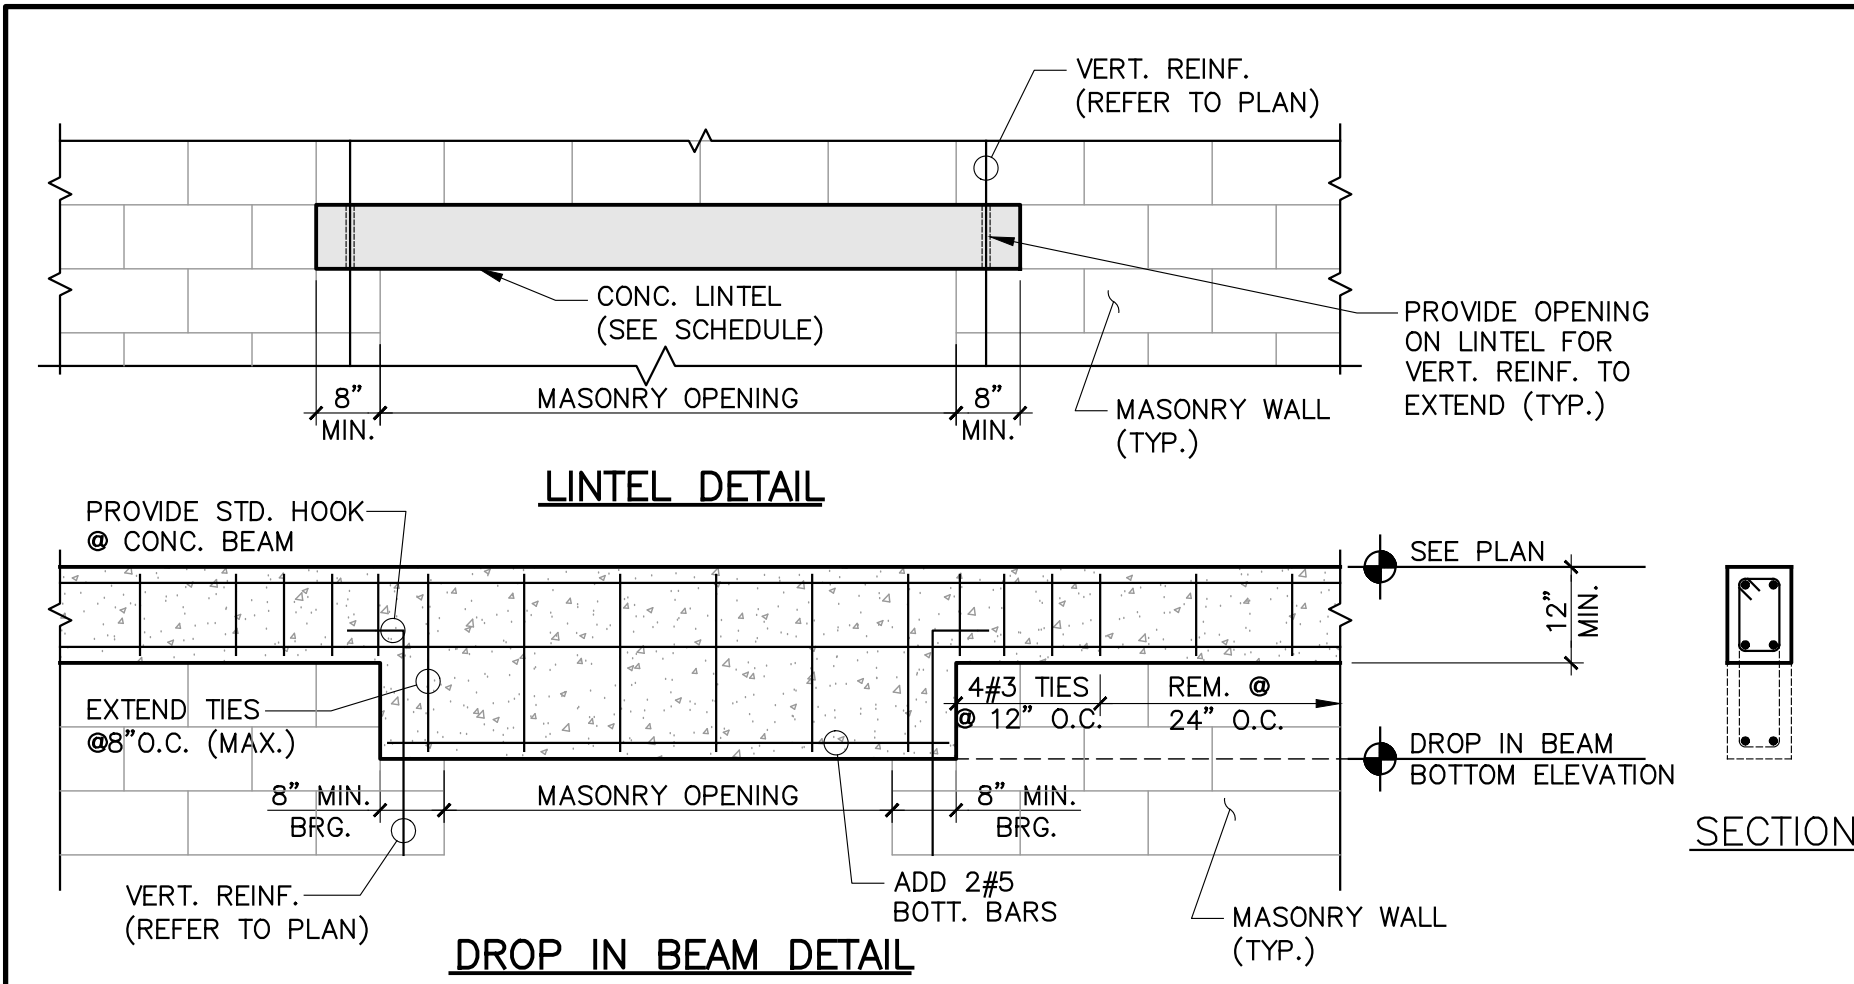


CONCRETE LINTEL SCHEDULE				
OPENING CLEAR SPAN	SIZE	REINFORCING		
		BOTTOM	TOP	TIES
UP TO 4'-0"	8"x8"	2#5 CONT.	—	—
4'-1" TO 6'-0"	8"x12"	2#5 CONT.	2#5 CONT.	#3@8"O.C.
6'-0" TO 8'-0"	8"x12"	2#6 CONT.	2#5 CONT.	#3@8"O.C.

NOTE: PRE-CAST CONC. LINTELS MAY BE USED AS AN ALTERNATIVE TO THE CAST-IN-PLACE BEAM/LINTELS SHOWN ABOVE, PROVIDED THAT ENGINEER IS SUPPLIED W/PRODUCT APPROVAL & SHOP DWGS. PRIOR TO PLACEMENT OF LINTELS.


DROP BEAM & LINTEL DETAIL

SCALE: 1/2" = 1'-0"

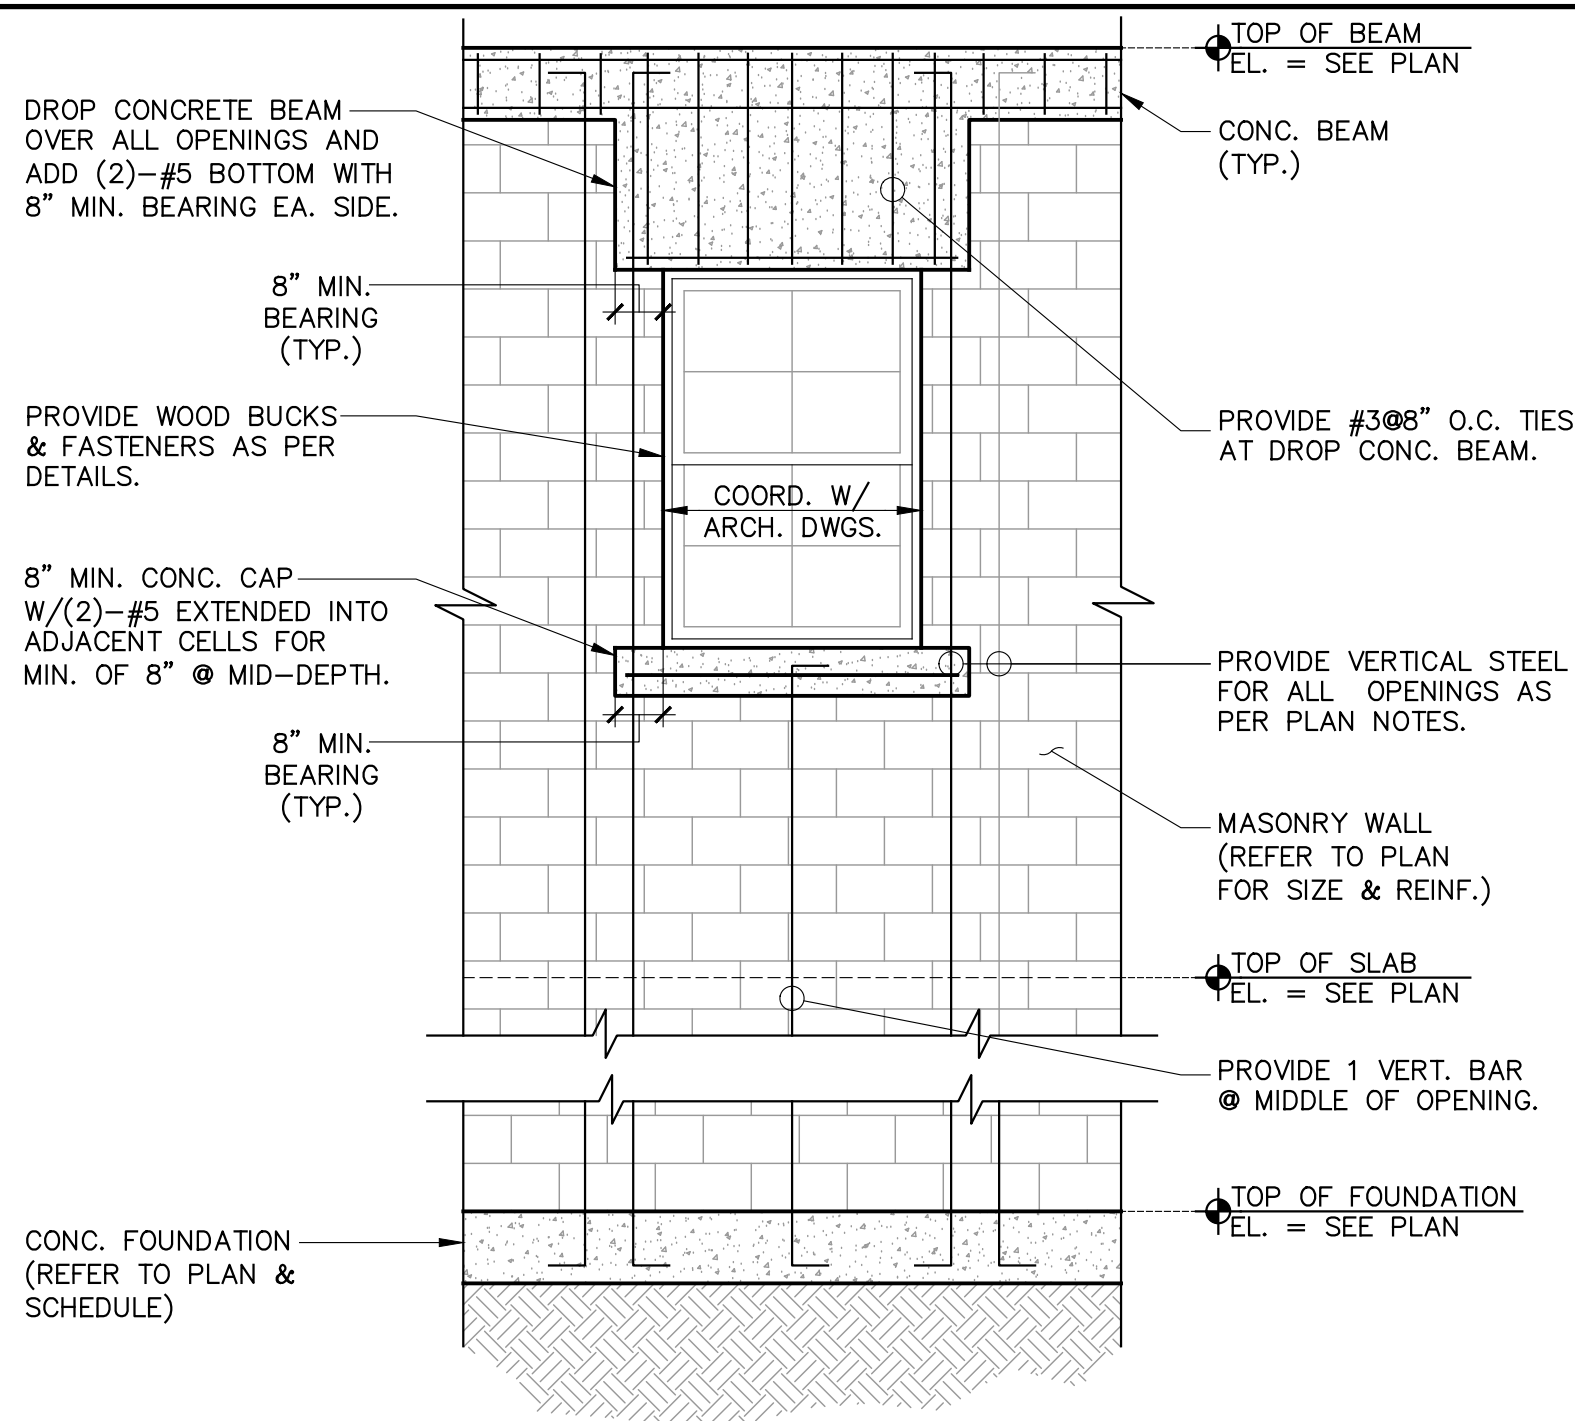


DOOR/WINDOW OPENING DETAIL

SCALE: 3/8" = 1'-0"

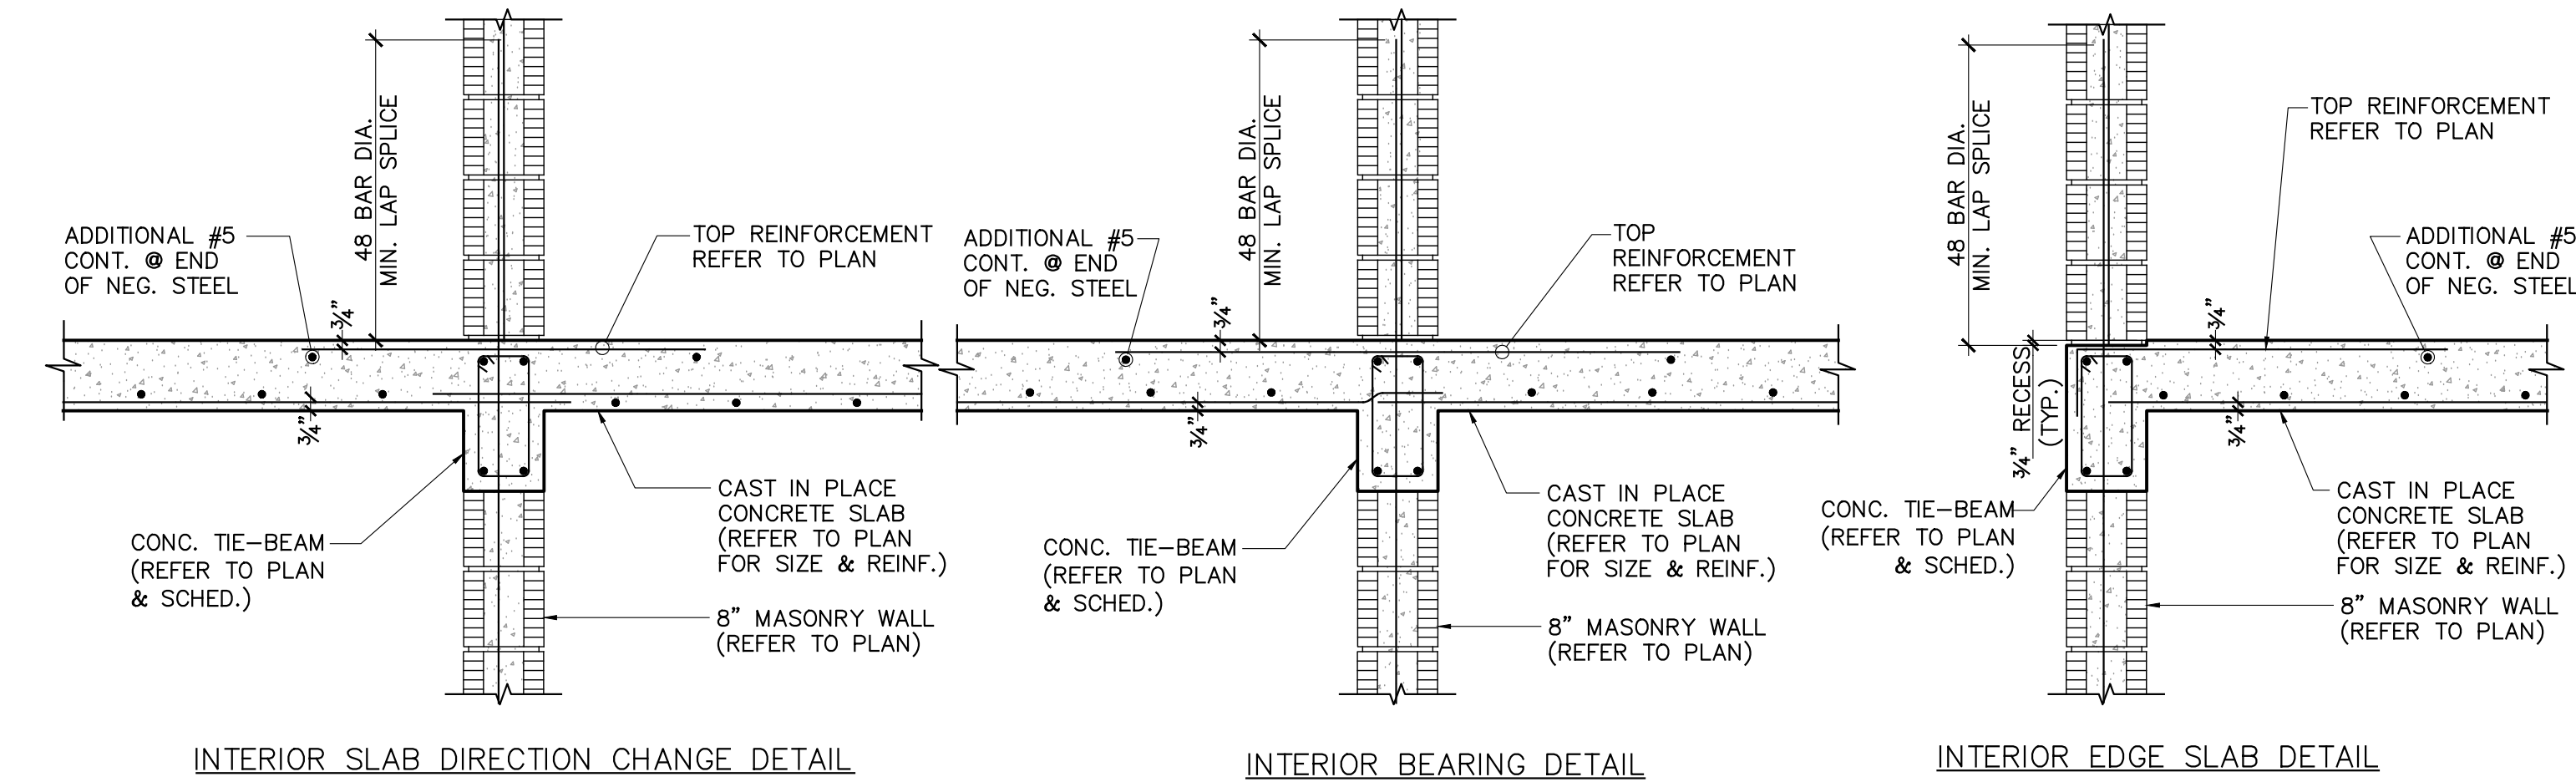


SLAB CONNECTION DETAIL

SCALE: 3/4" = 1'-0"

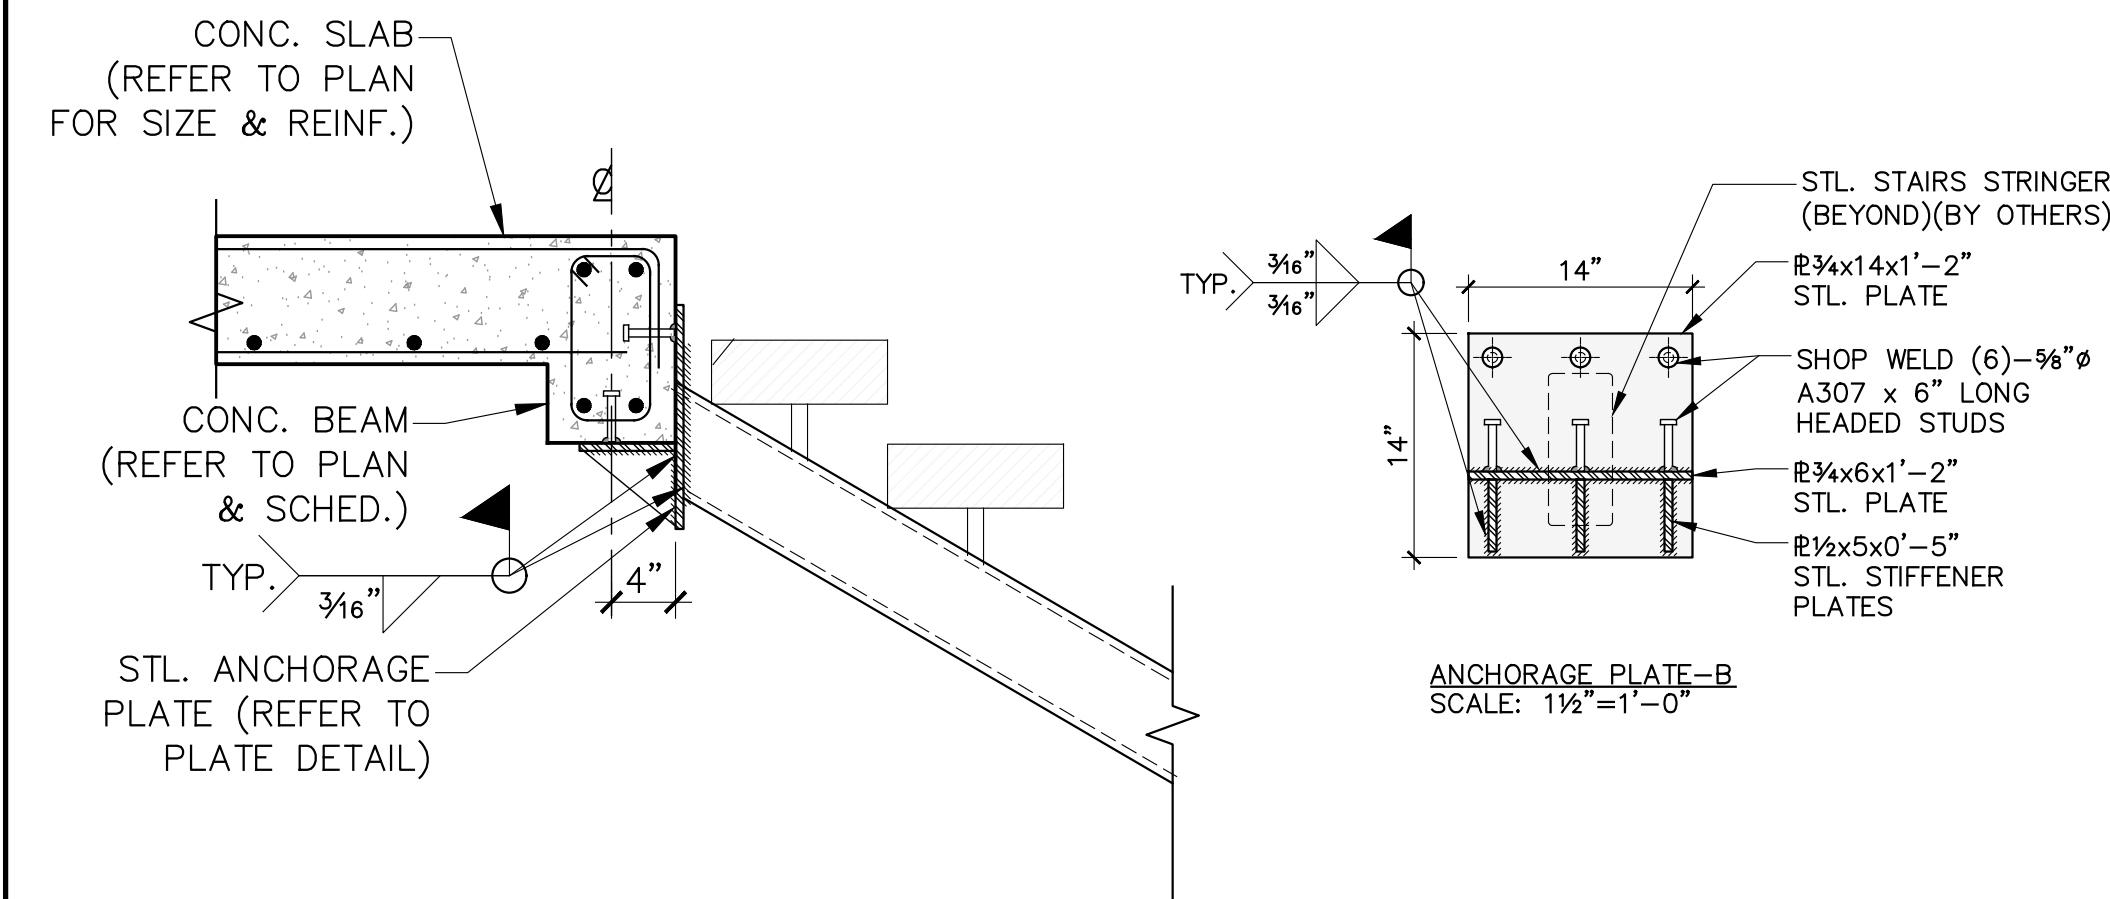


METAL STAIRS CONN. DETAIL

SCALE: 1" = 1'-0"

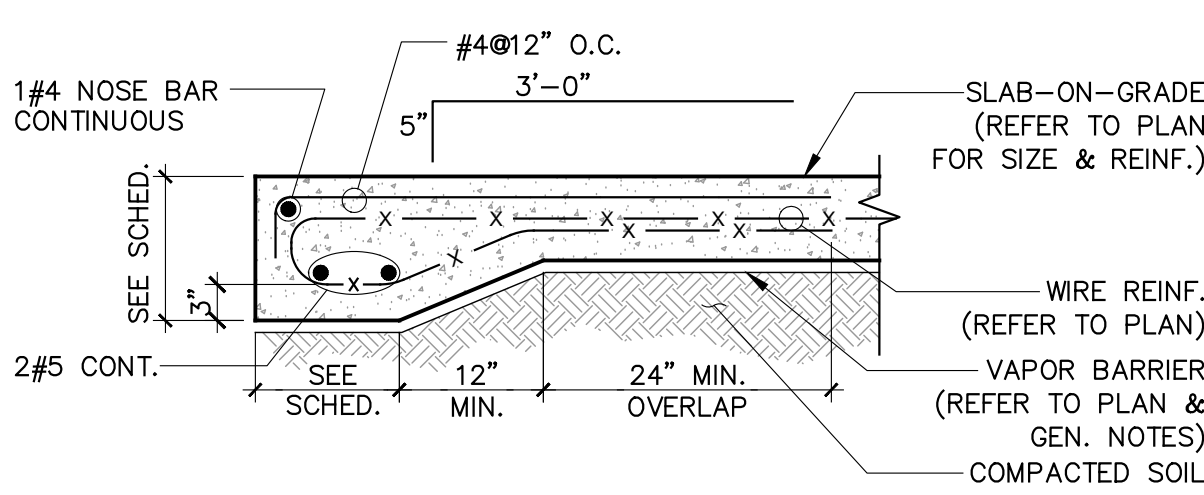

THICKENED EDGE DETAIL


SCALE: 3/4" = 1'-0"

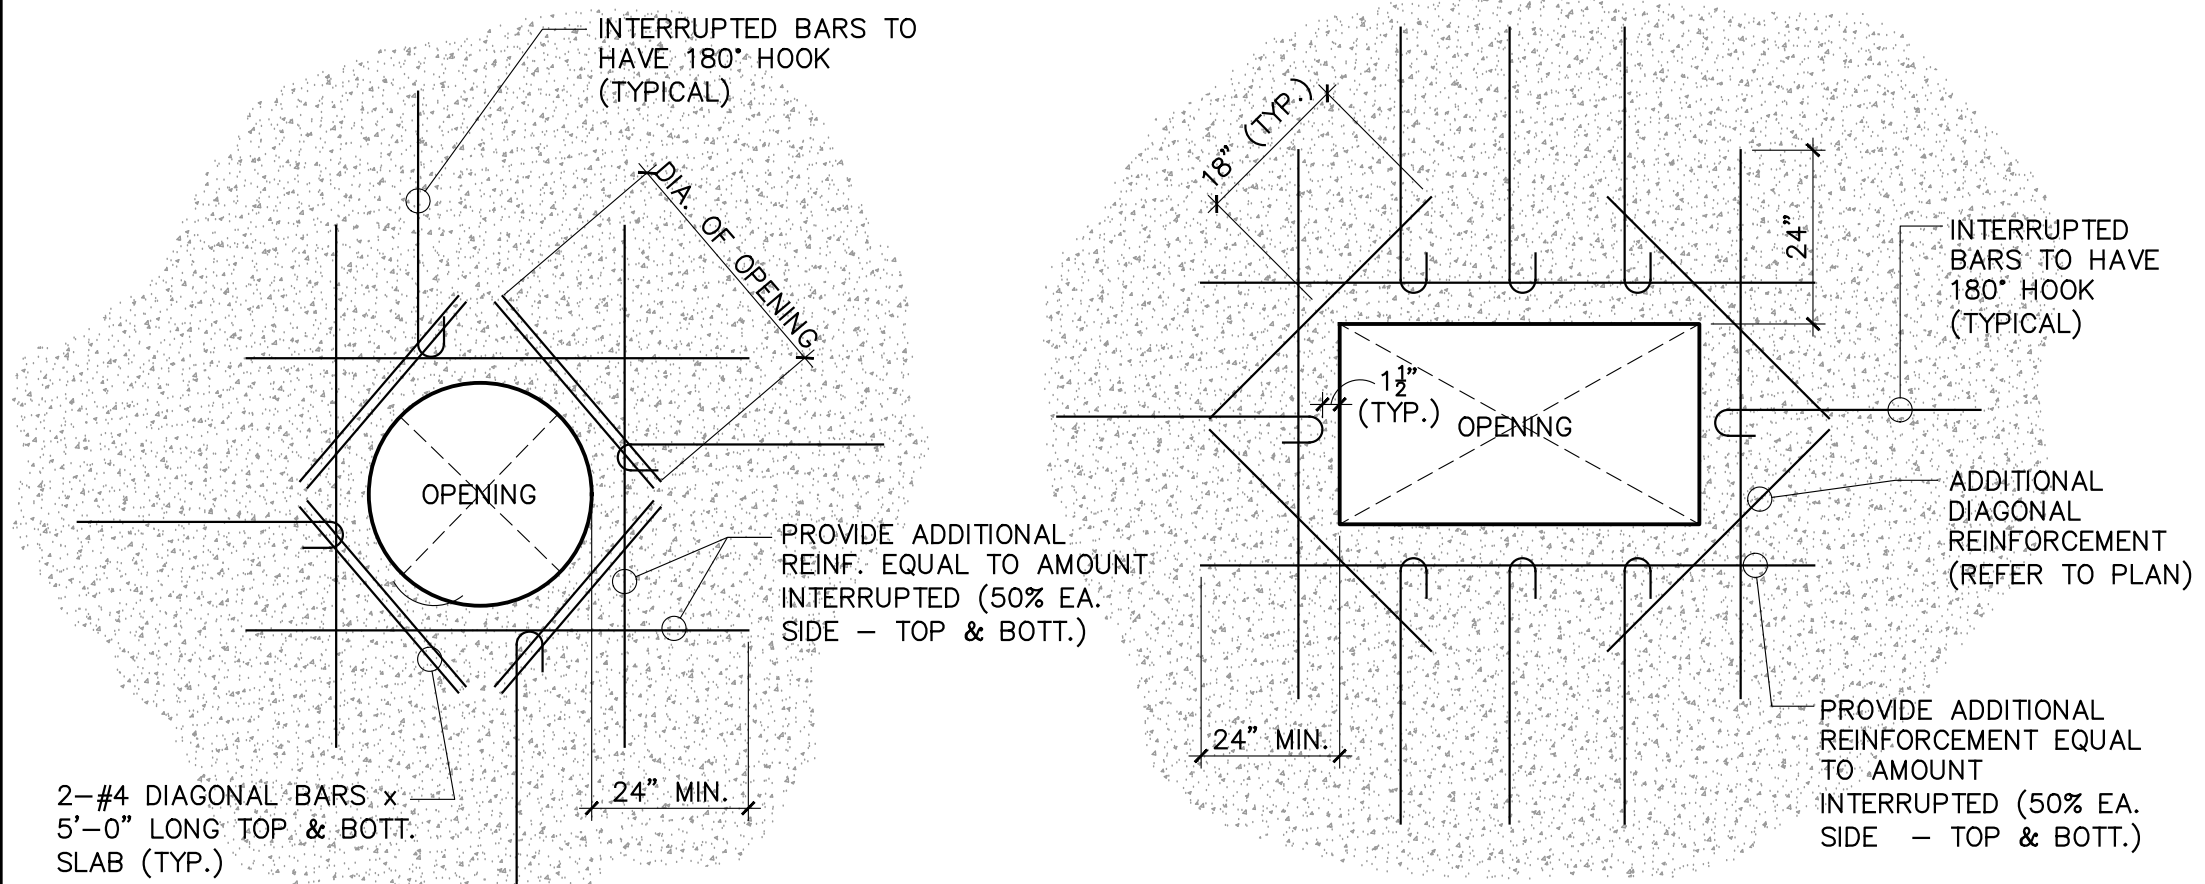

NOTE: COORDINATE LOCATIONS OF OPENINGS W/ MECHANICAL AND ARCHITECTURAL PLANS. ALL OPENINGS TO BE VERIFIED WITH STRUCTURAL ENGINEER PRIOR TO COMMENCING ANY WORK.

SLAB OPENINGS DETAIL

SCALE: 1/2" = 1'-0"

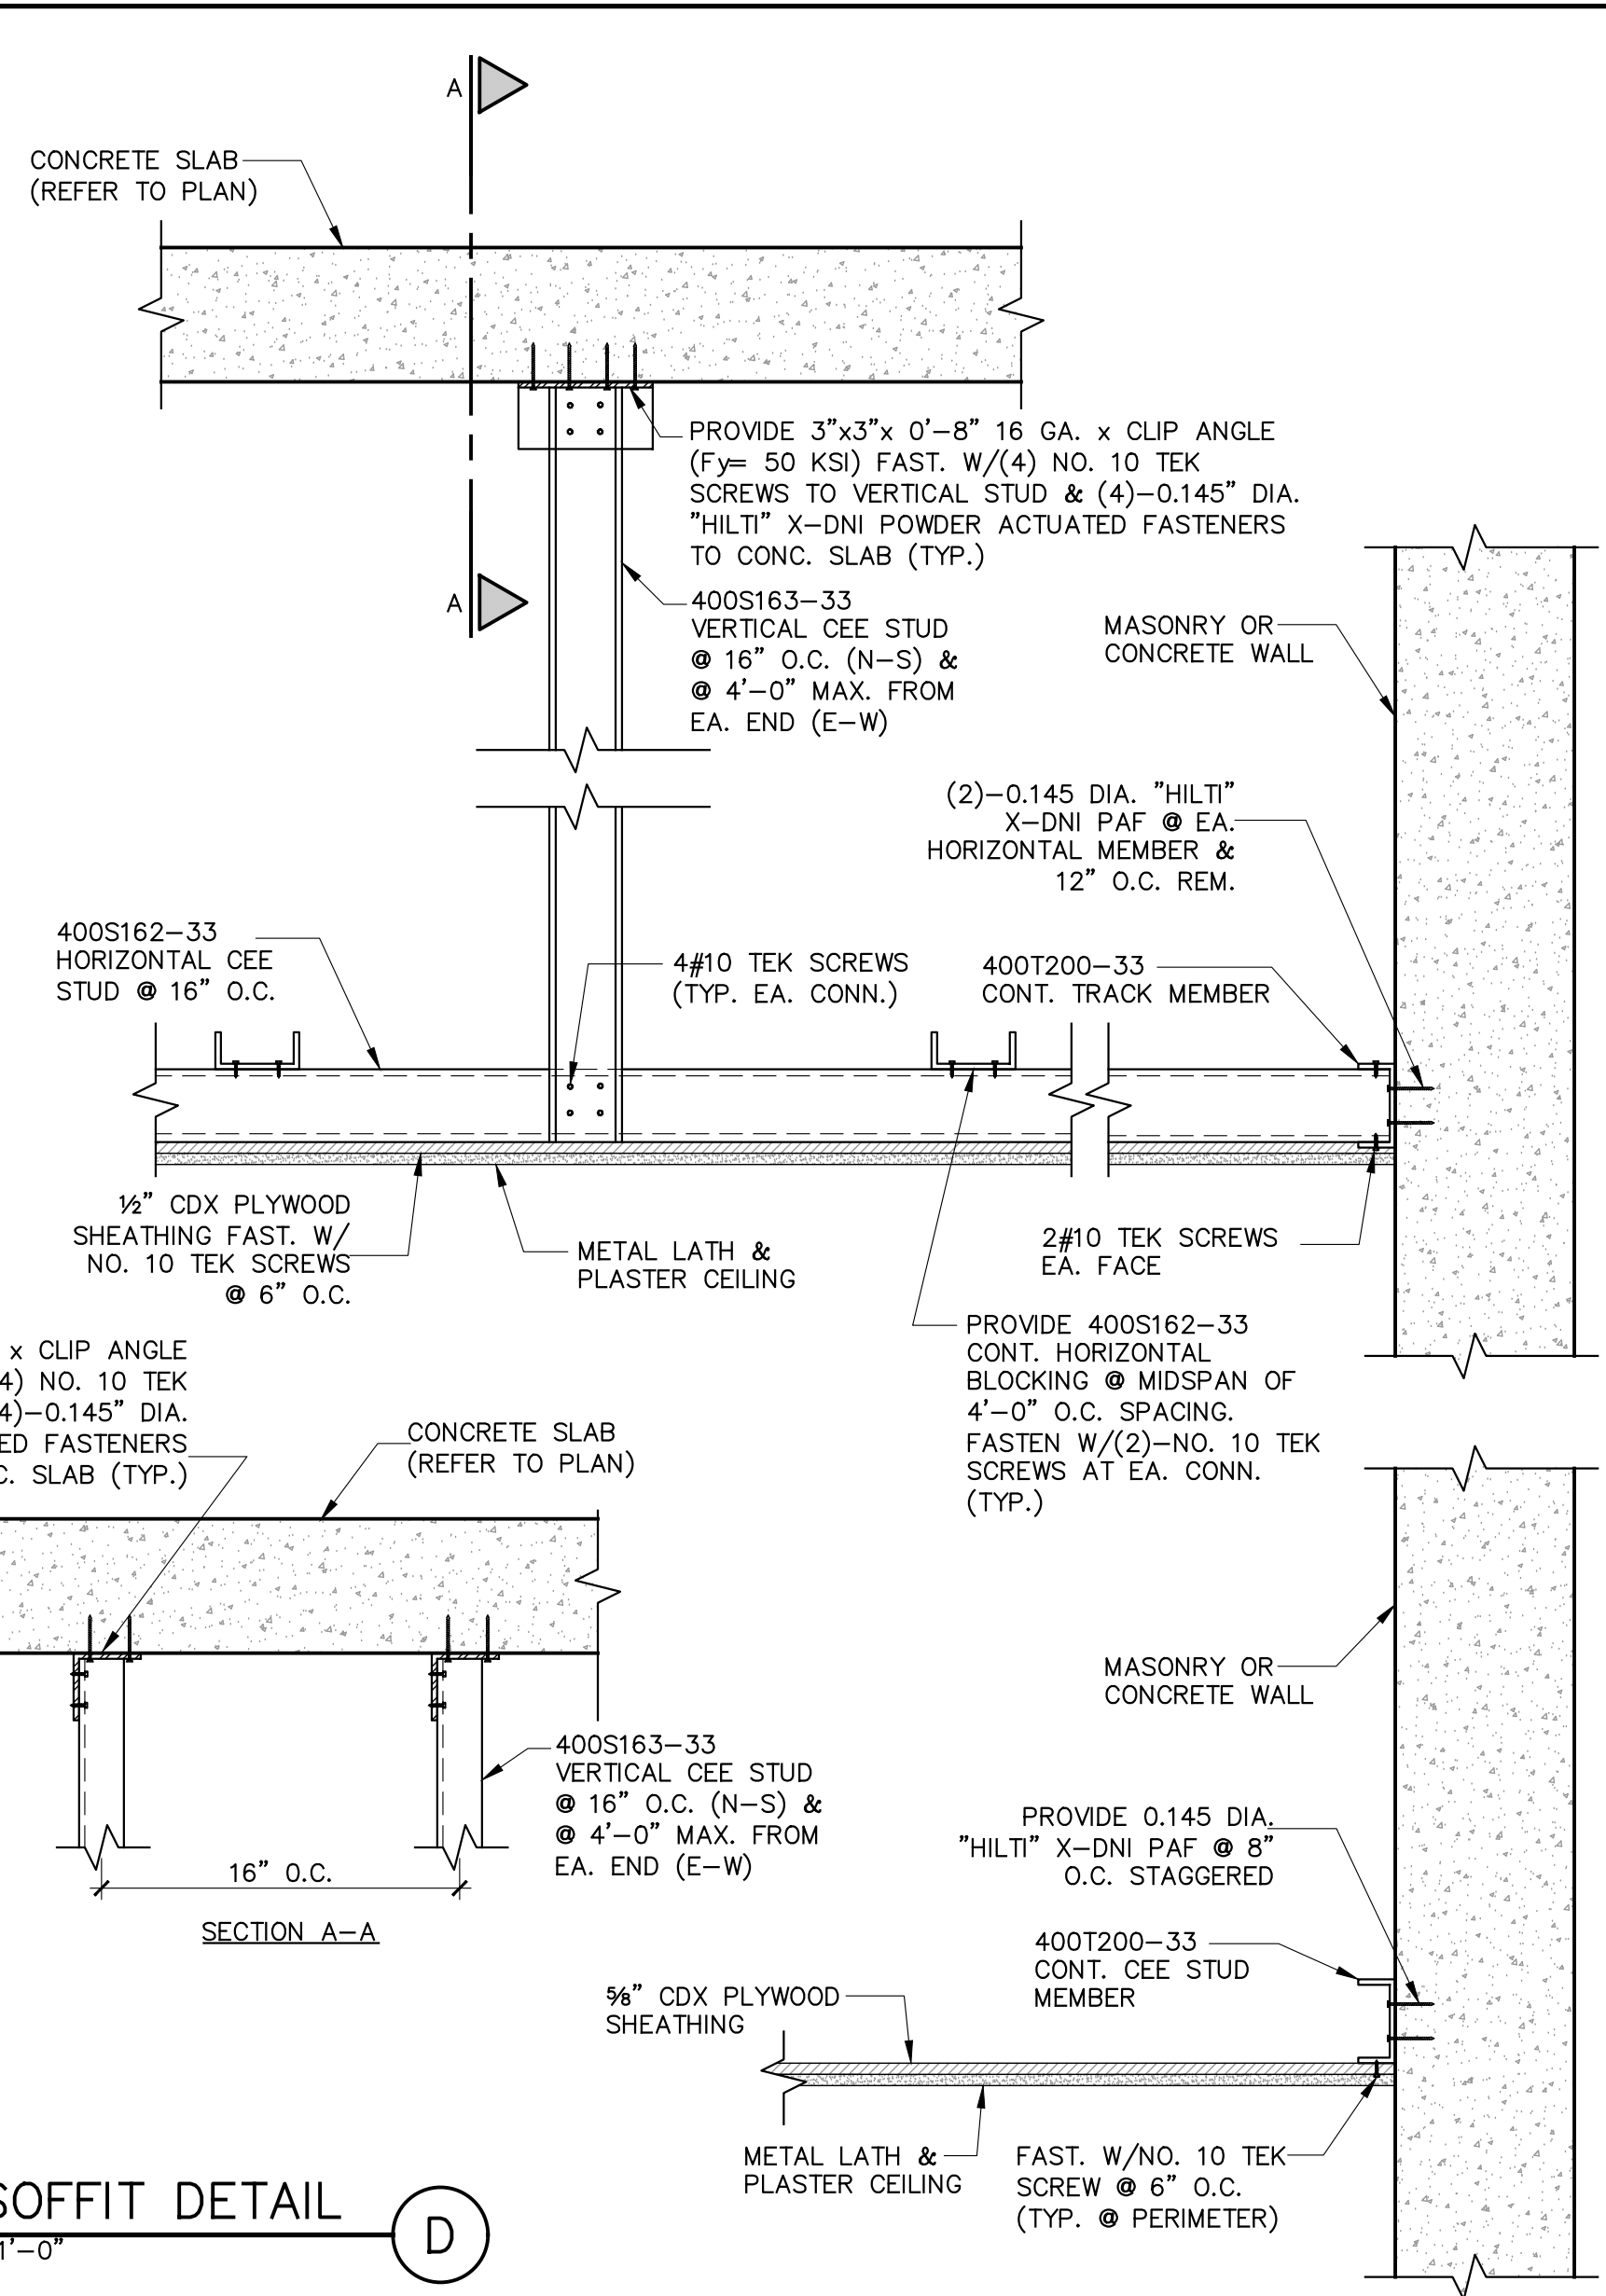

METAL SOFFIT DETAIL

SCALE: 1 1/2" = 1'-0"

NOTES

LOCUS ARCHITECTURE INCORPORATED
500 South Dixie Highway, Suite 307
Coral Gables, Florida 33146
Tel (305) 740-0120
Email locus@locusarchitecture.net
License AR 13937

NO.	REVISION/SUBMISSION	DATE
1	OWNER REVIEW	04-08-24
2	PERMIT SUBMITTAL	10-28-23

PROJECT

New 2-Story Residence:
6100 W Suburban Dr. Pinecrest, FL 33156

DRAWING

TYP. DETAILS

SEAL	SCALE
	DRAWN
	REVIEWED NDL
	PROJ. NO. 351

SHEET NO.

Nelson de
Leon

AR 13937

S-15

TO THE BEST OF MY KNOWLEDGE THESE PLANS CONFORM TO THE STRUCTURAL REQUIREMENTS OF F.B.C. 2023 LATEST REVISIONS, INCLUDING SECTIONS PERTAINING TO H.V.H.Z.

ENGINEER OF RECORD HEREBY EXPRESSLY RESERVES HIS COMMON LAW COPYRIGHT AND OTHER PROPERTY RIGHTS IN THESE PLANS. THIS DESIGN AND DRAWING ARE NEITHER TO BE REPRODUCED, COPIED, NOR CHANGED IN ANY FORM OR MANNER WHATSOEVER NOR ASSIGNED TO ANY PARTY WITHOUT FIRST OBTAINING THE EXPRESS WRITTEN PERMISSION AND CONSENT OF ROCHELL ENGINEERING, INC.

ALEXANDER ROCHELL
FL P.E. #60735
1500 NW 89th Court, Suite 212
Doral, Florida 33172
TEL: 305.649.4049 - FAX: 305.649.4149

ROCHELL ENGINEERING, INC.
CONSULTING STRUCTURAL ENGINEERS
CERT. OF AUTHORIZATION No. 27054