


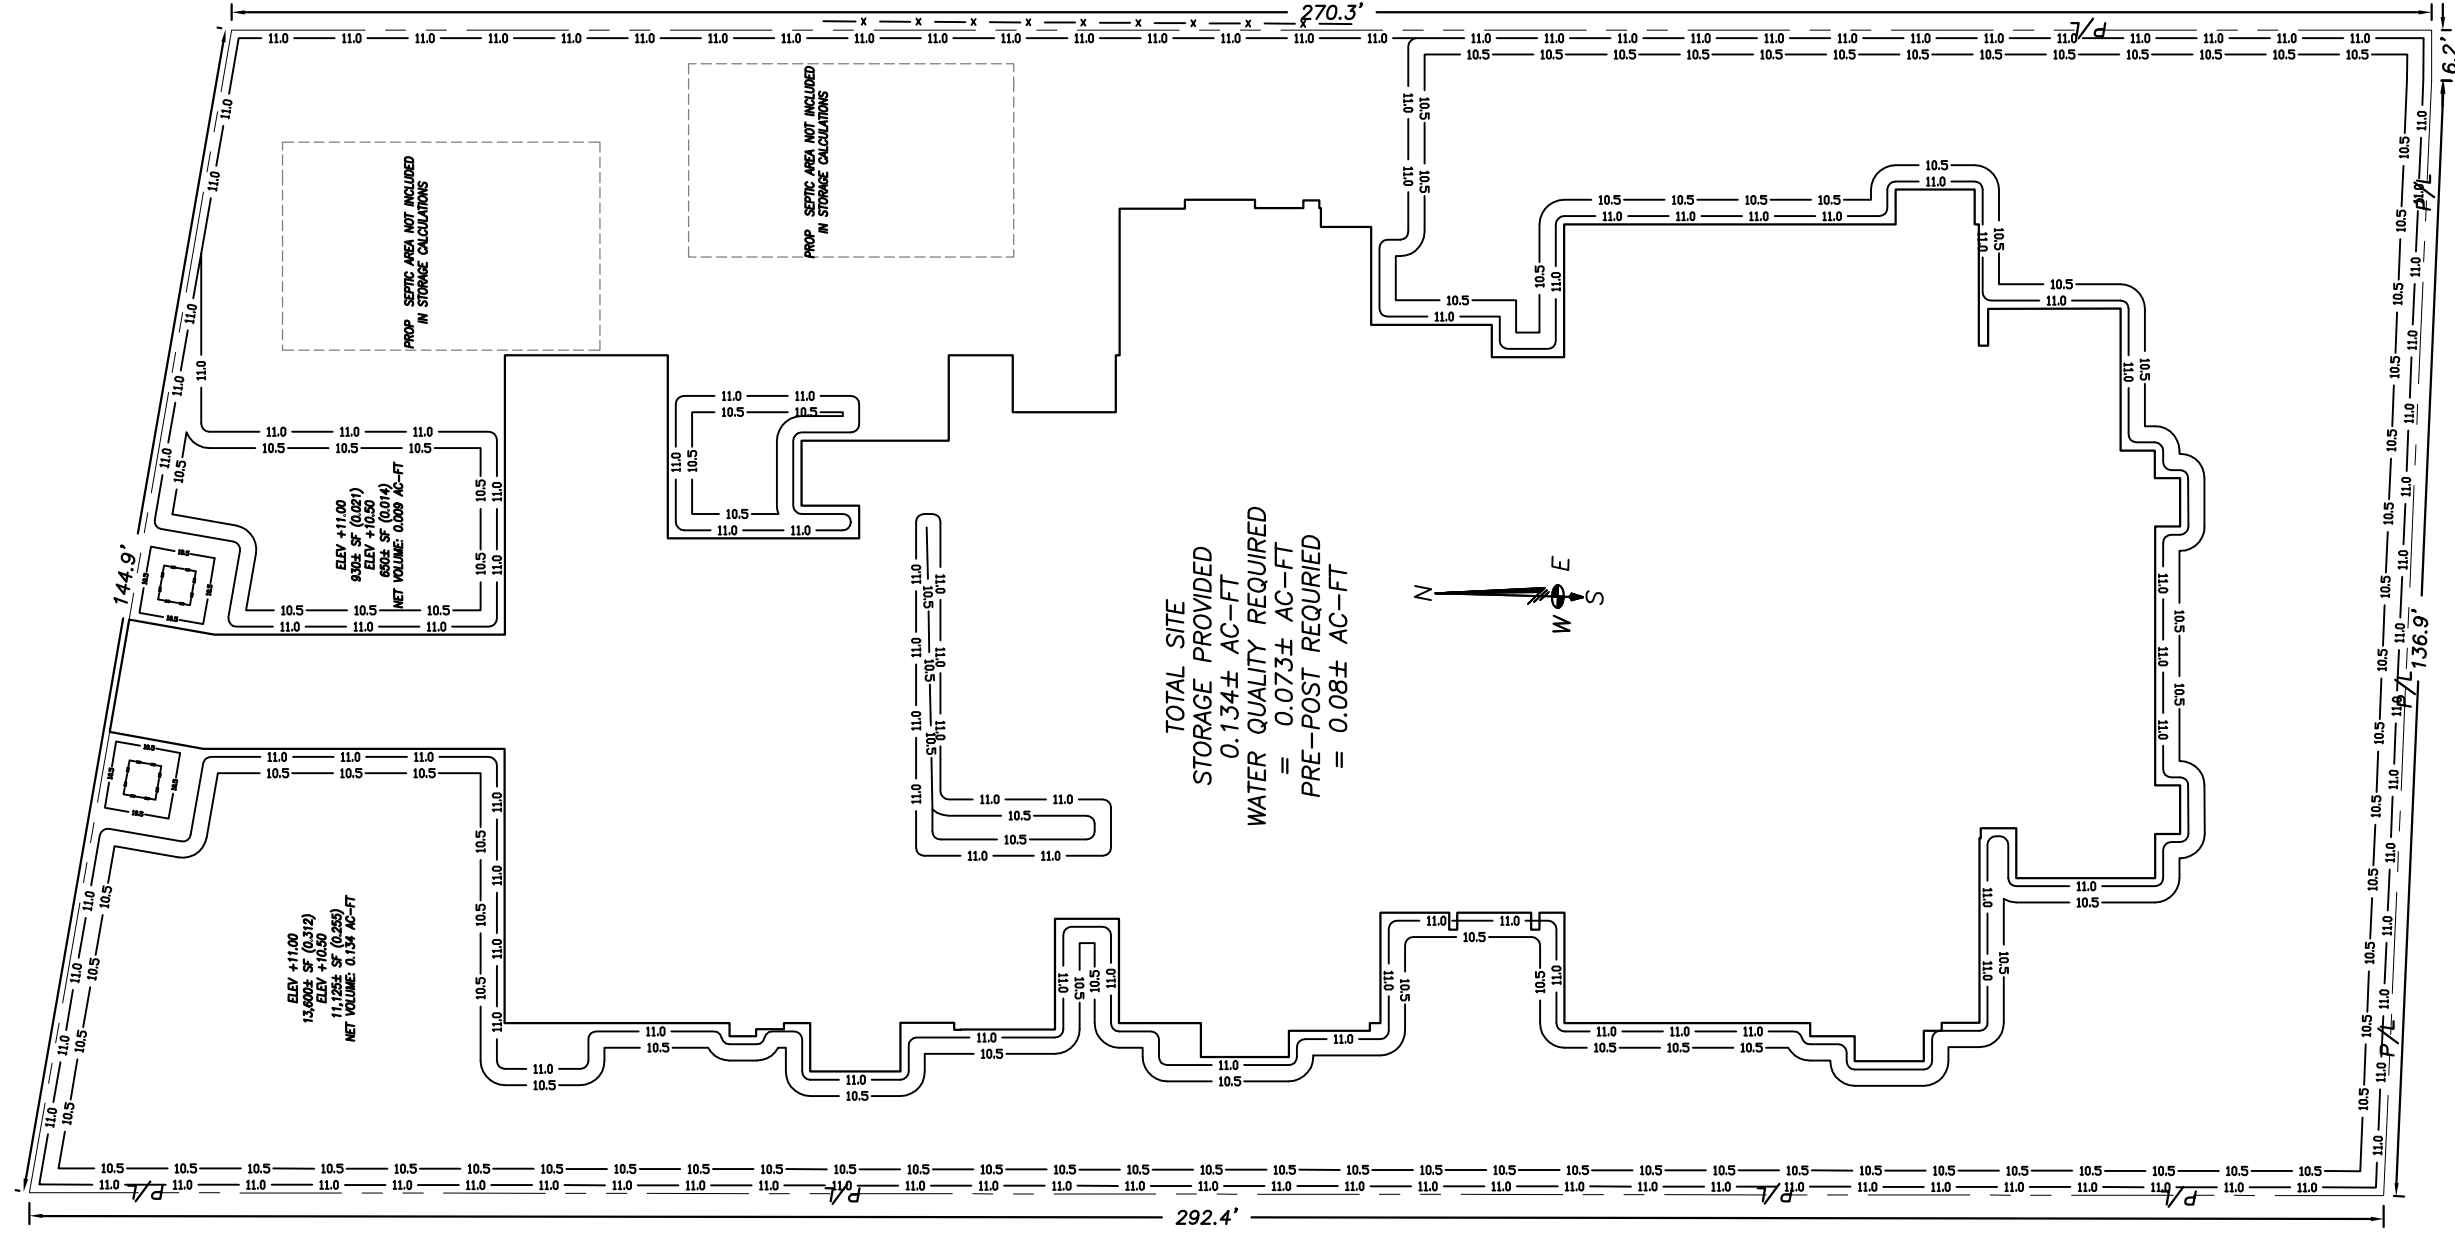

REVISIONS					
Date	Remarks	By			
Date:	8.15.2024	Scale:	N.T.S.	PROJECT No. 24-38	

**HH6100 LLC RESIDENCE
6100 WEST SUBURBAN DRIVE
DRAINAGE FACILITIES
RETENTION AREAS
PINECREST FLORIDA,**