


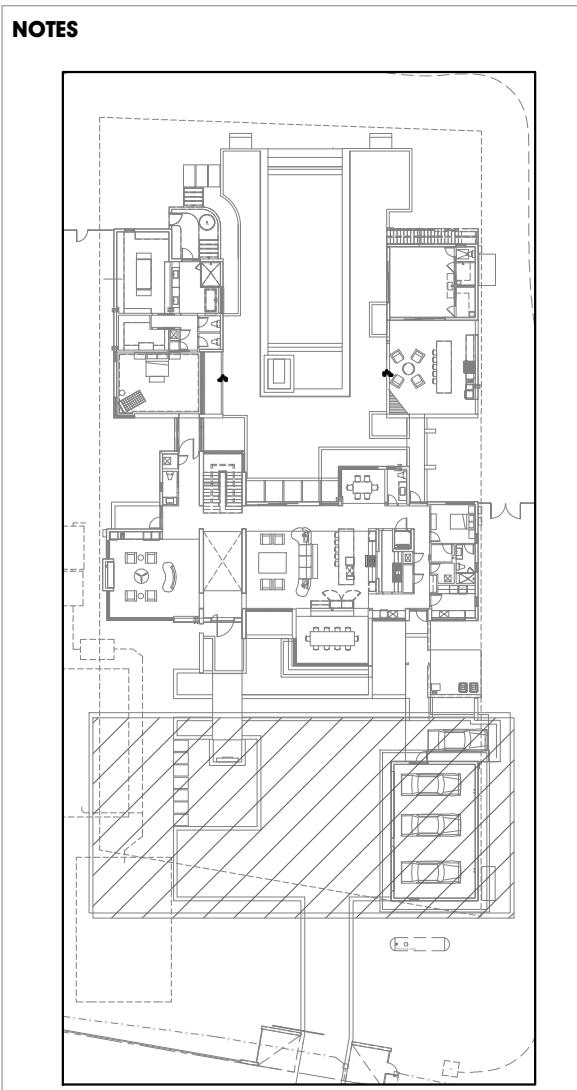

KEY PLAN

SCALE: NTS



500 South Dixie Highway, Suite 307
Coral Gables, Florida 33146
Tel (305) 740-0120
Email locus@locusarchitecture.net
License AR 13937

CONSULTANT(S)[illegible]**PROJECT**

New 2-Story Residence:
5100 W Suburban Dr. Pinecrest, FL
33156

DRAWING

Lighting Partial First Ceiling Plan: 02

SEAL	SCALE As Shown
	DRAWN
	REVIEWED
Nelson de Leon AR 13937	PROJ. NO. 351

SHEET NO.

E-03.1

This item has been digitally signed and sealed by Amarilis Rodriguez, PE, on _____. Printed copies of this document are not considered signed and sealed and the signature must be verified on any electronic copies.

JOB# 24-0407

Amarilis Rodriguez, P.E.
License Number 60236
C.A. 26359

2020 Ponce de Leon Blvd., Suite 1002
Coral Gables, Florida 33134
Phone > 305 444 9809
Fax > 305 444 9827

Engineering Design:
 > Mechanical > Electrical
 > Plumbing > Fire Protection
www.arpe-eng.com

Signature _____

Date _____