


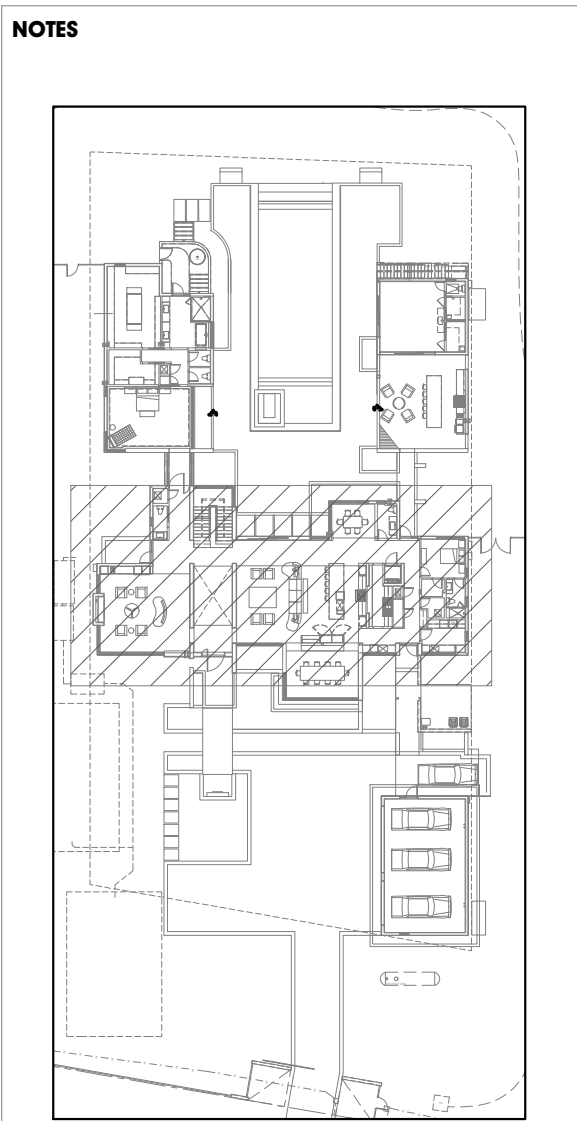

SCALE: NTS

500 South Dixie Highway, Suite 307
Coral Gables, Florida 33146
Tel (305) 740-0120
Email locus@locusarchitecture.net
License AR 13937

CONSULTANT(S)

PROJECT

DRAWING

SHEET NO.

E-03.4

JOB# 24-0407

Amarilis Rodriguez, P.E.
License Number 60236
C.A. 26359

C.A. 26359

Engineering Design:
 > Mechanical > Electrical
 > Plumbing > Fire Protection
www.arpe-eng.com

Signature _____

Date _____

SCALE: 1/4" = 1'-0"

