




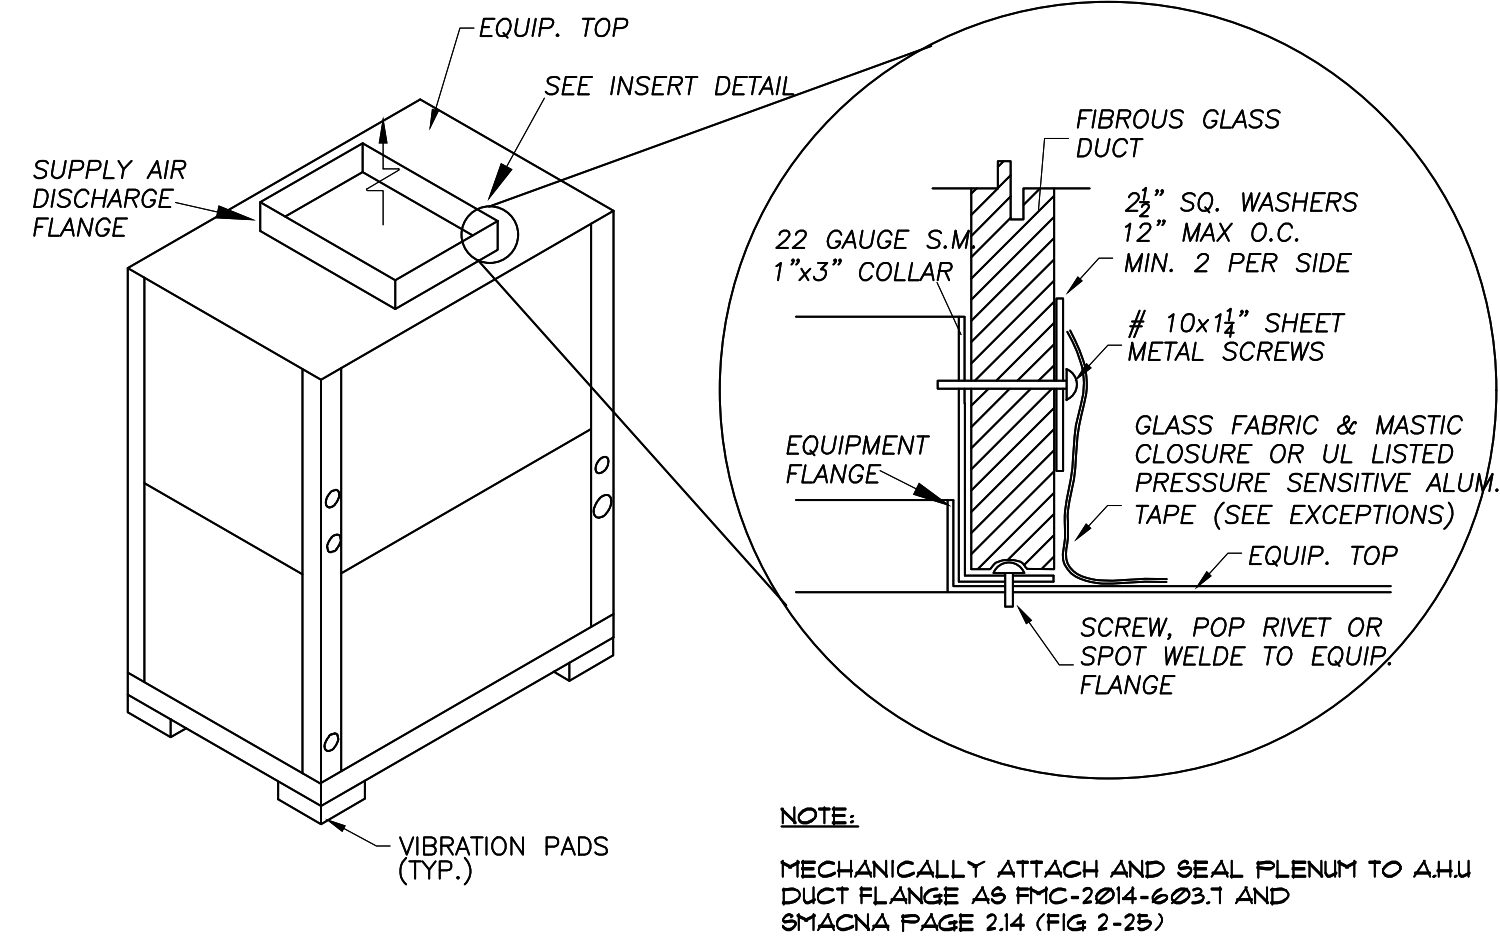


PLENUM ATTACHMENT TO AHU
N.T.S.

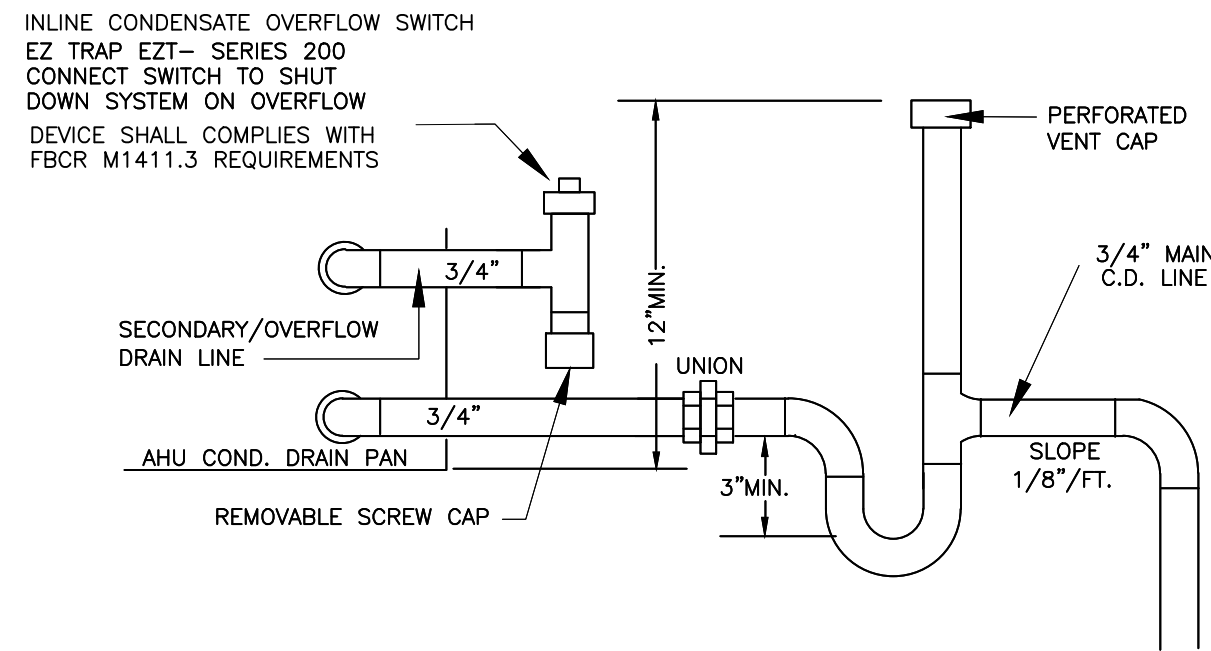


AHU COND. DRAIN LINE W/ AUX. OVERFLOW SWITCH
N.T.S.

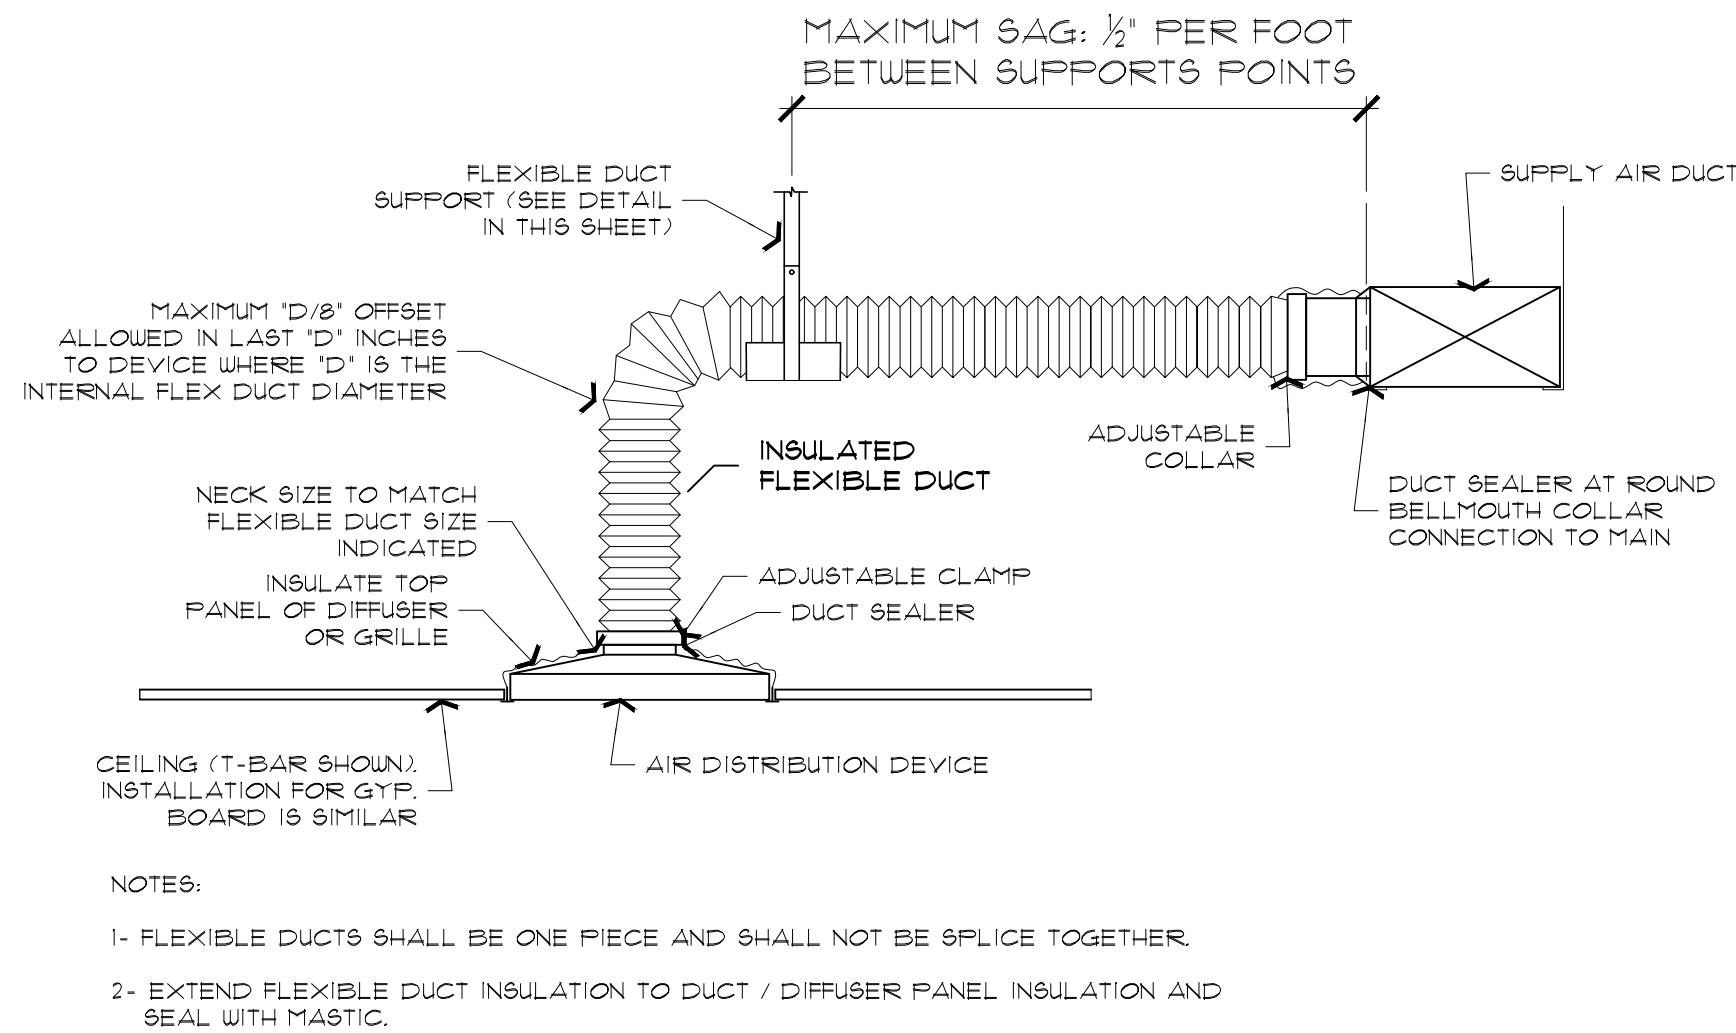


FLEXIBLE DUCT TAKE OFF DETAIL
N.T.S.

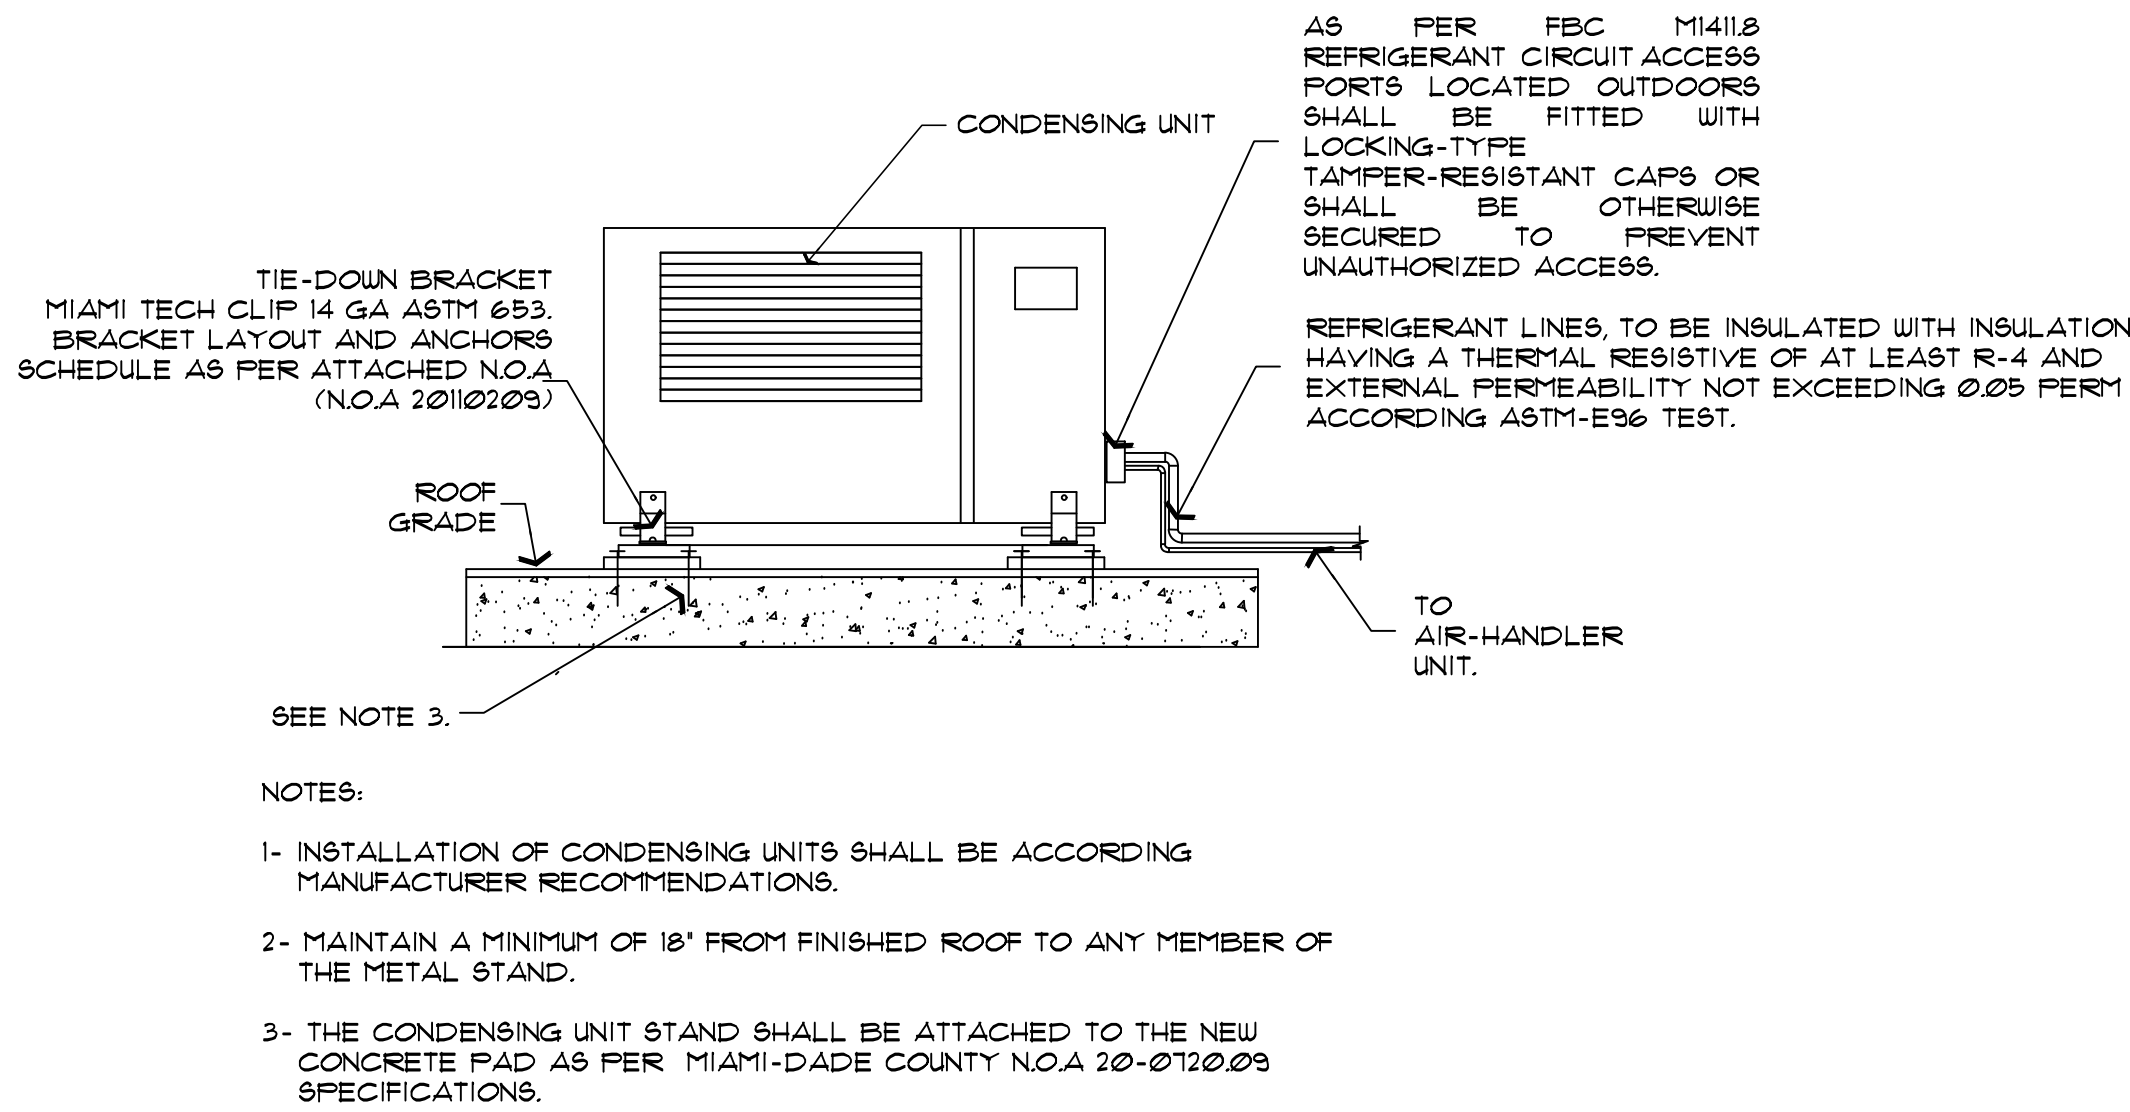



CONDENSING UNIT ANCHORING
N.T.S.

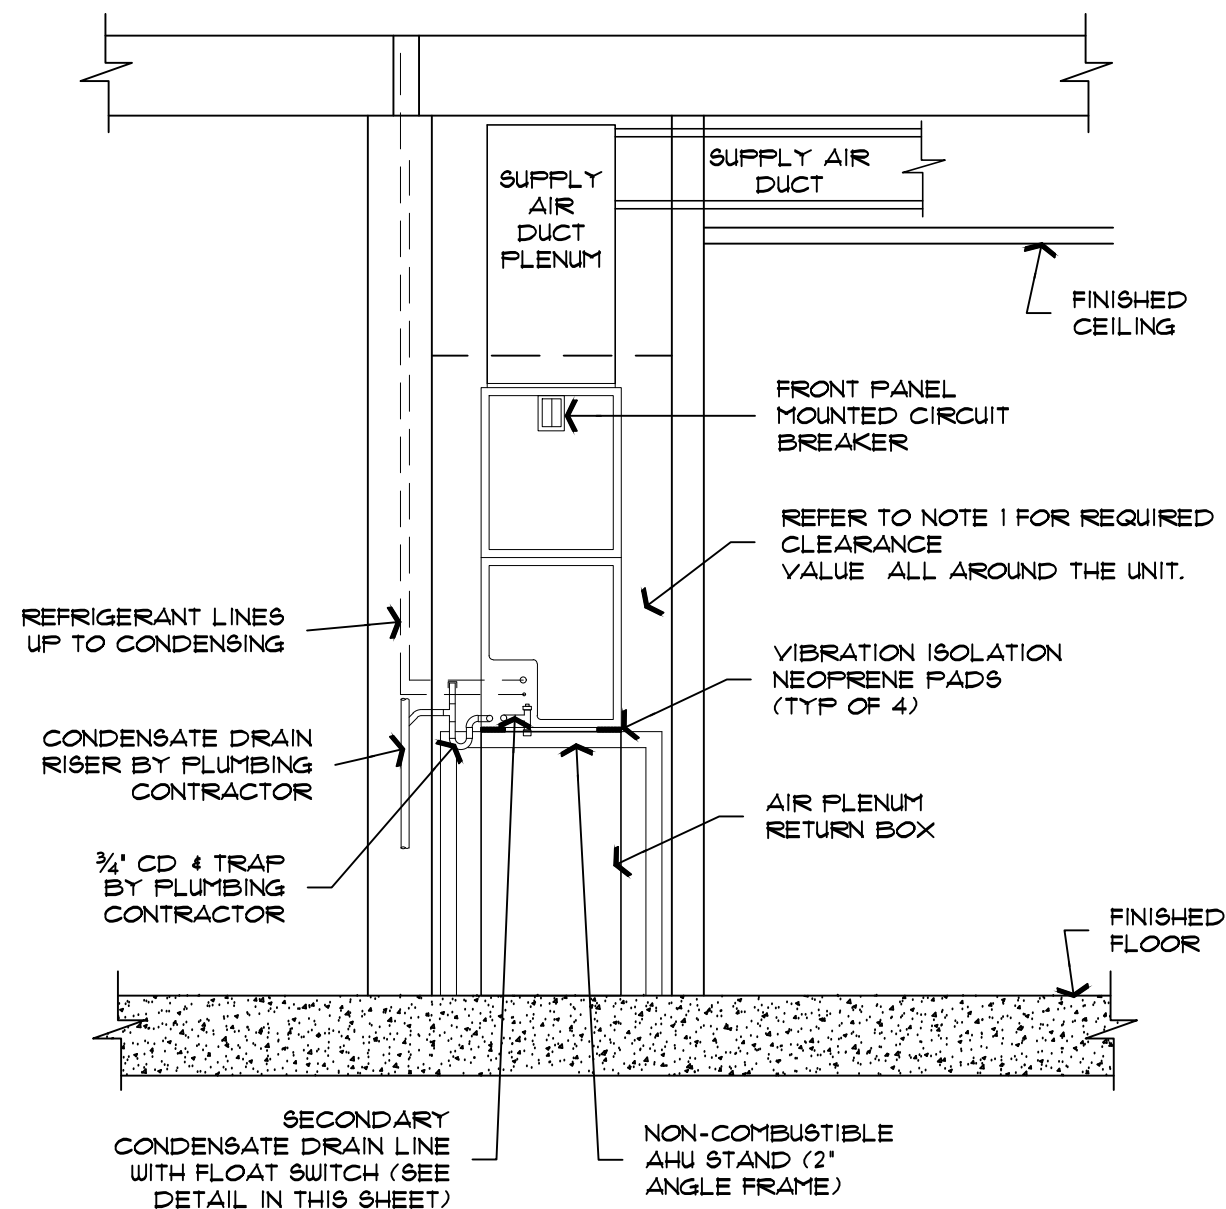


AHU CLOSET DETAIL.
N.T.S.

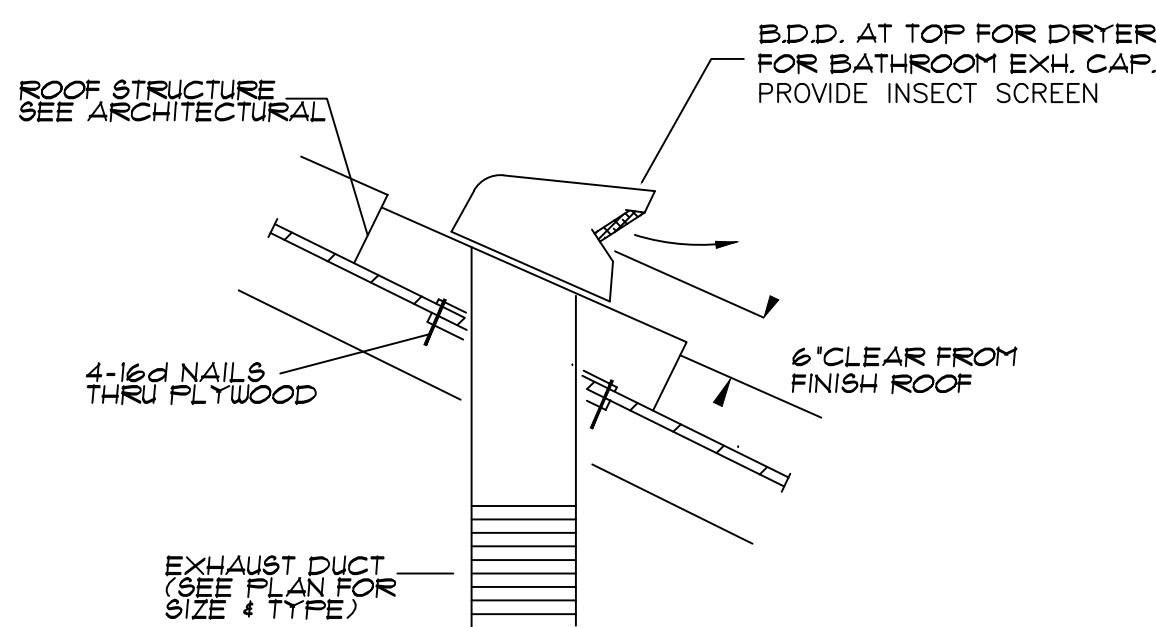

BATH/DRYER EXHAUST ROOF CAP DETAIL
N.T.S.

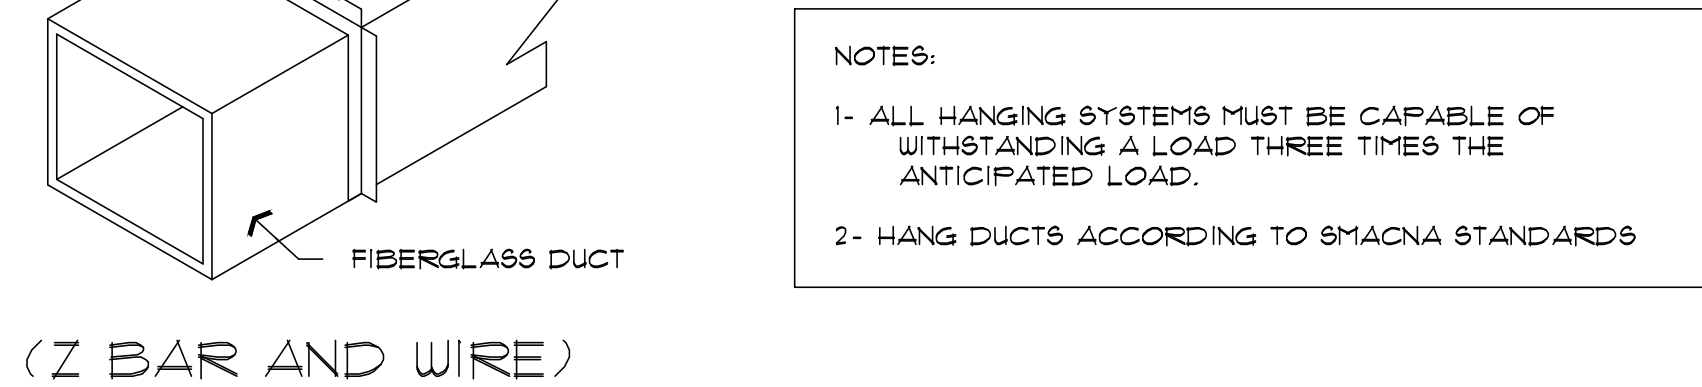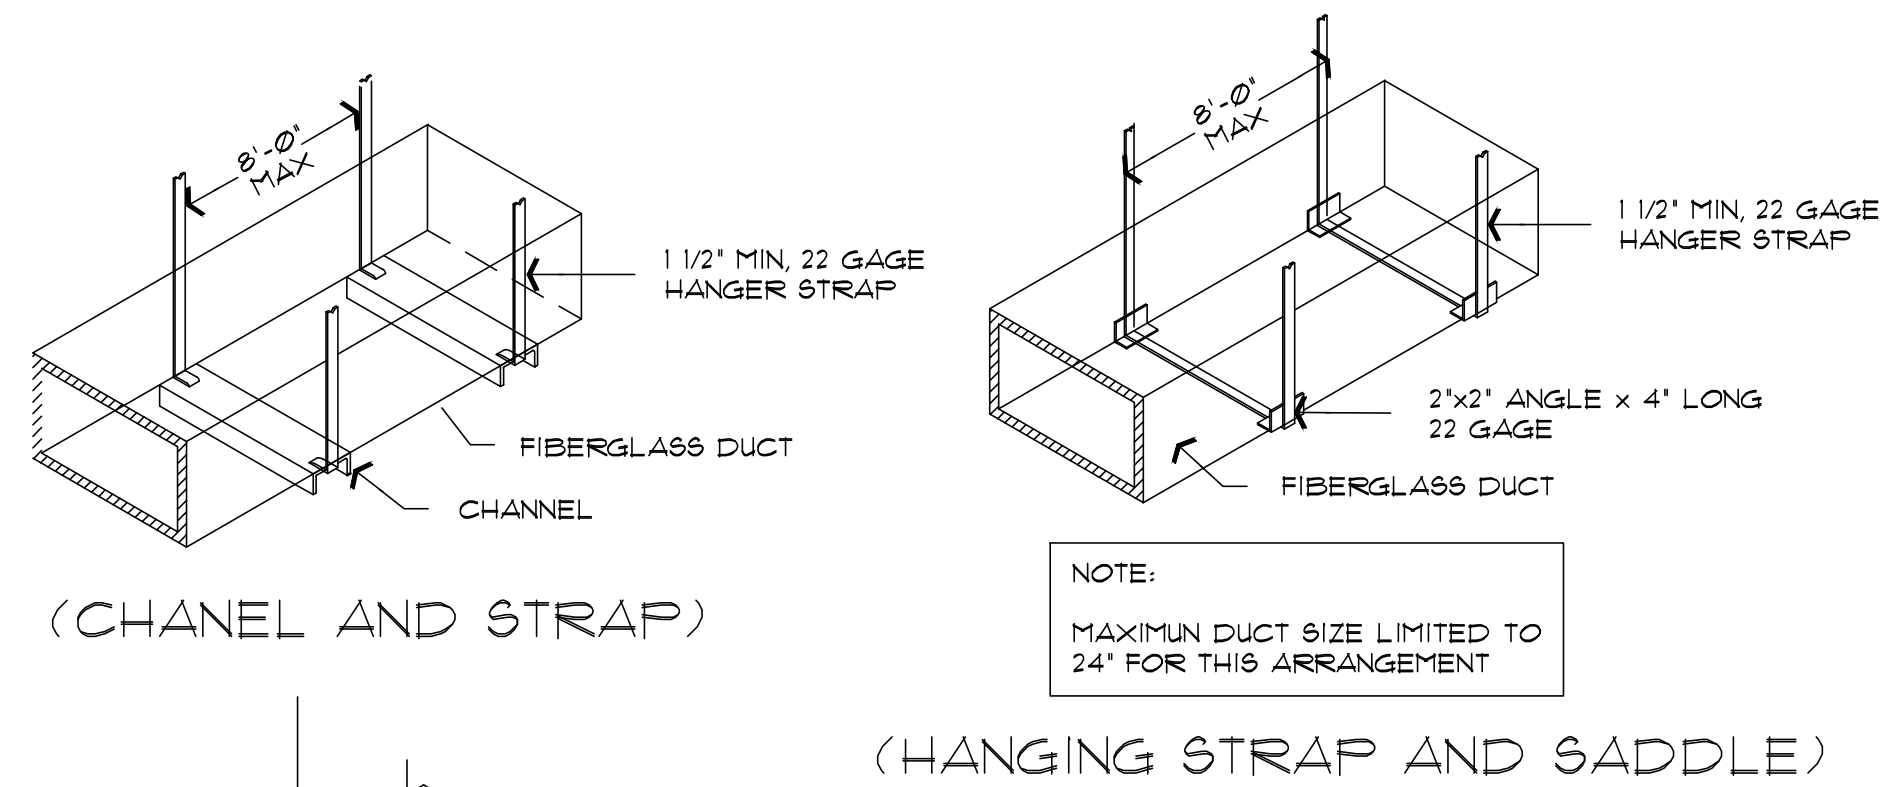


FIBERGLASS DUCT HANGING DETAIL
N.T.S.

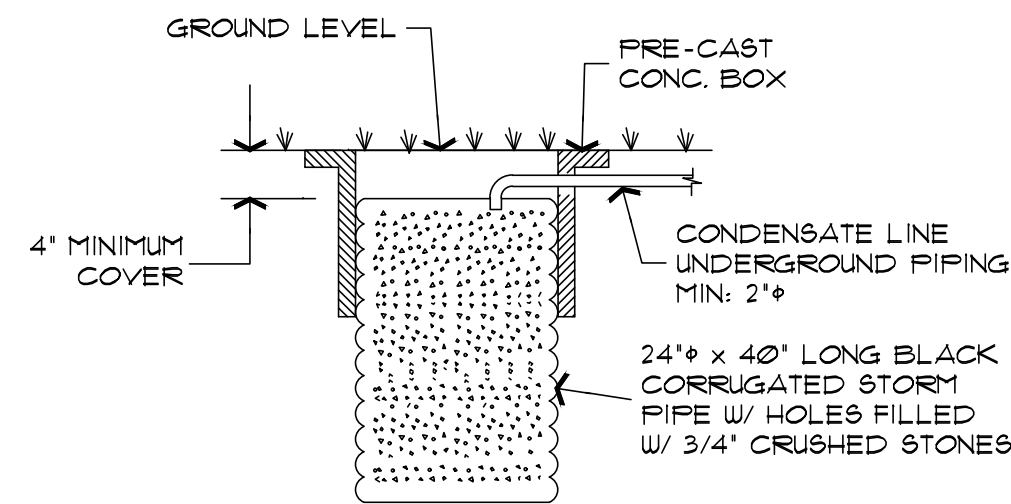

CONDENSATE DRY WELL TYP DETAIL
N.T.S.

DINIESTER MARCELO
PROFESSIONAL ENGINEER

6734 SW 136th CT
Miami-Dade, Florida, 33183
(786) 883-8229
305ENGINEERINGSERVICES@GMAIL.COM

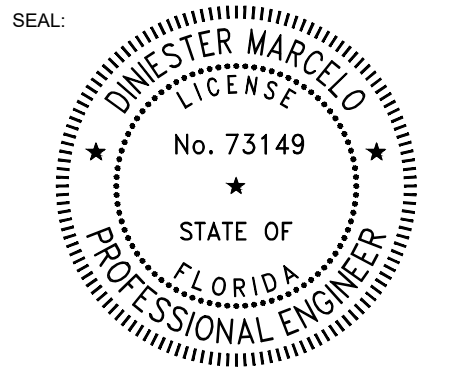

THIS ITEM HAVE BEEN ELECTRONICALLY SIGNED AND SEALED BY DINIESTER MARCELO ON THE ADJACENT DATE USING A DIGITAL SIGNATURE.
PRINTED COPIES OF THIS DOCUMENT ARE NOT CONSIDERED SIGNED AND SEALED AND THE SIGNATURE MUST BE VERIFIED ON ANY ELECTRONIC COPIES.

PROJECT NAME AND LOCATION:

VICTOR LAU
RESIDENCE ADDITION

12805 SW 69nd Court
Miami, FL 33156

KEY PLAN:



SUBMITTALS:		
NO.	DATE	DESCRIPTION:

REVISIONS:		
NO.	DATE	DESCRIPTION:

DRAWING TITLE:

HVAC
DETAILS

PROJECT PHASE:	PERMIT SET
ISSUE DATE:	04/25/2024
DRAWN BY:	APPROVED BY:

SHEET NUMBER

M-3