




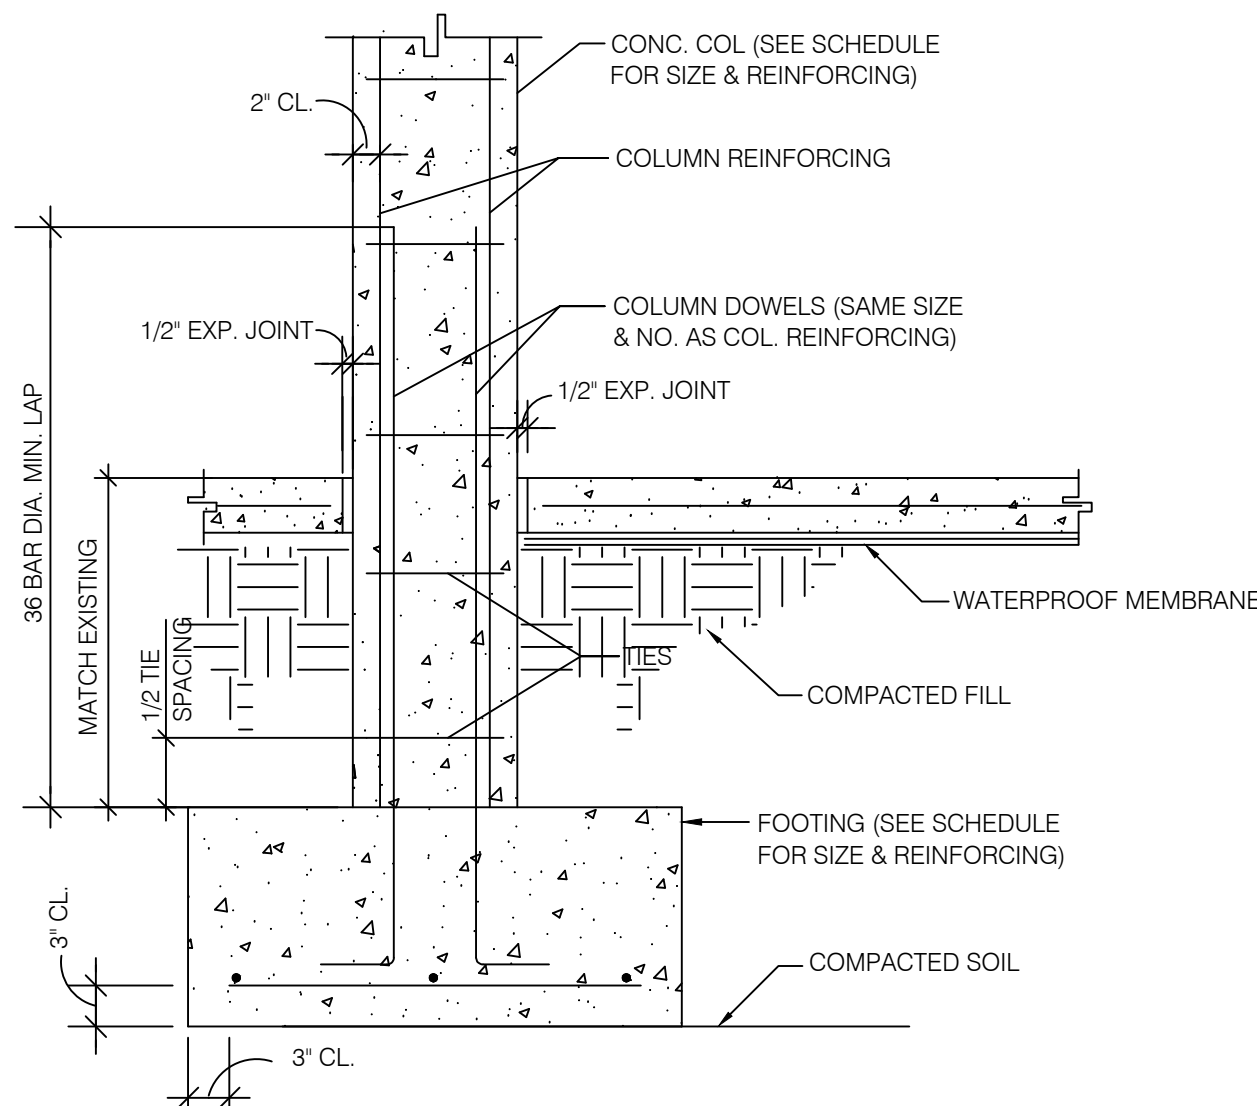


TYPICAL CONC. COLUMN TO FTG. DETAIL

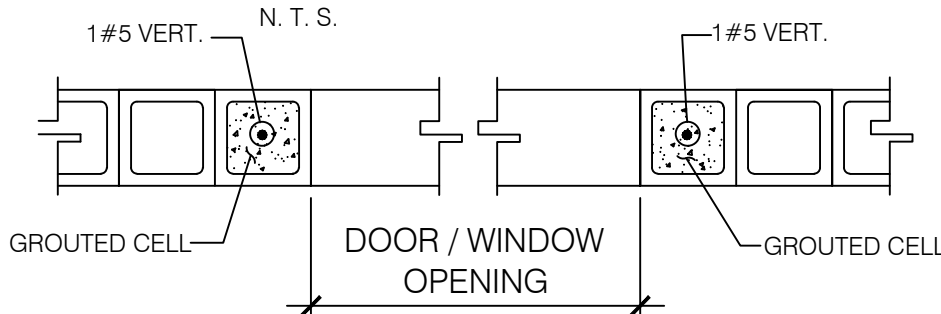

WALL OPENING FROM 3'-0" TO 6'-0"

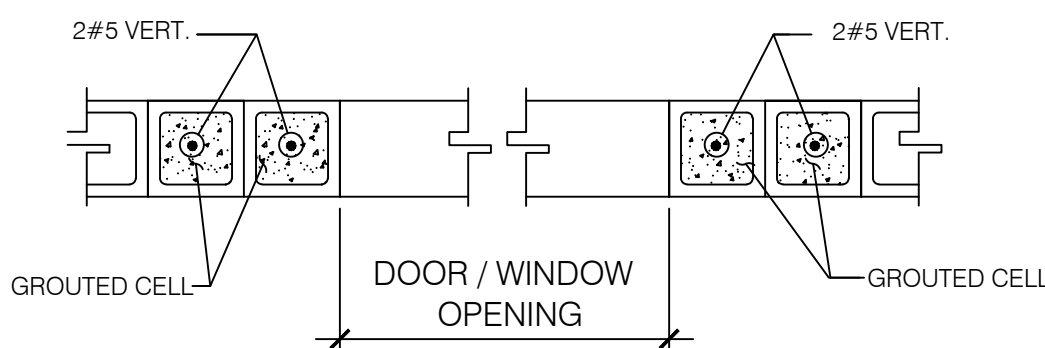


WALL OPENING FROM 6'-0" TO 9'-0"

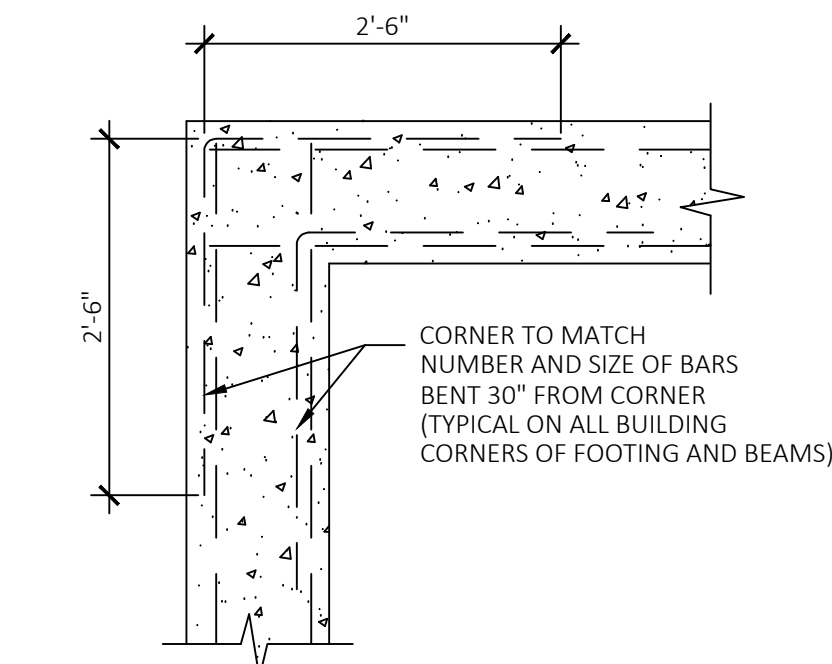


FOOTINGS/ BEAMS CORNER BAR DETAIL

N.T.S.

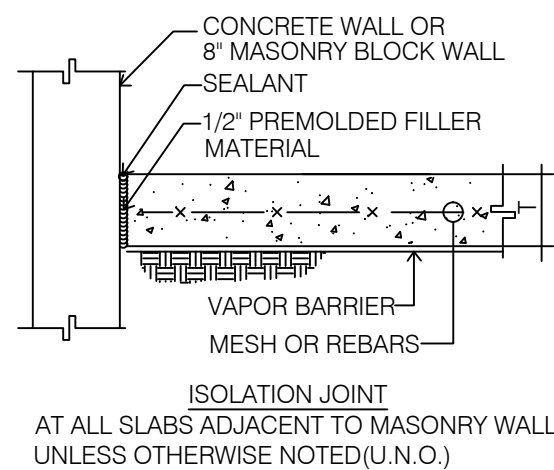


ISOLATION JOINT
AT ALL SLABS ADJACENT TO MASONRY WALL.
UNLESS OTHERWISE NOTED(U.N.O.)

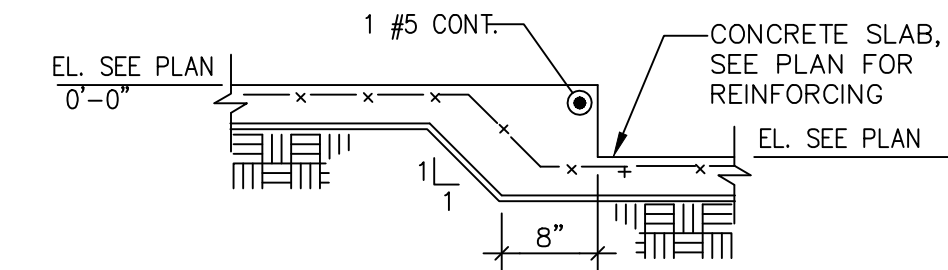


TYPICAL SLAB DROP DETAIL


SCALE: 3/4"=1'-0"

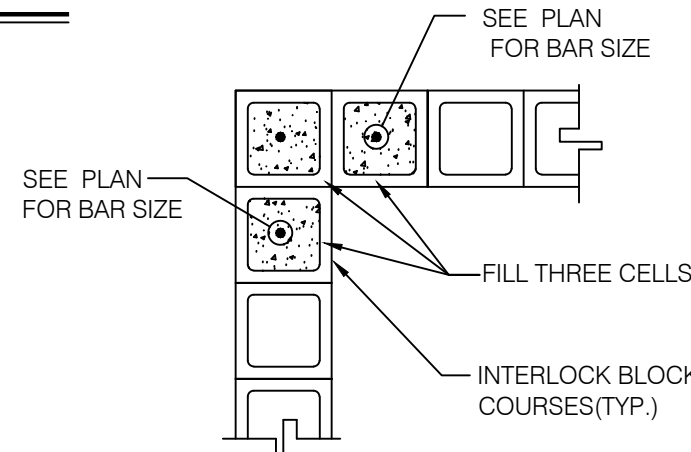

CORNER DETAIL

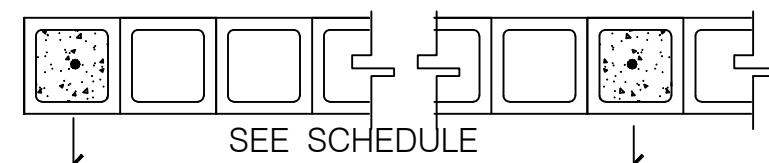


SEE SCHEDULE

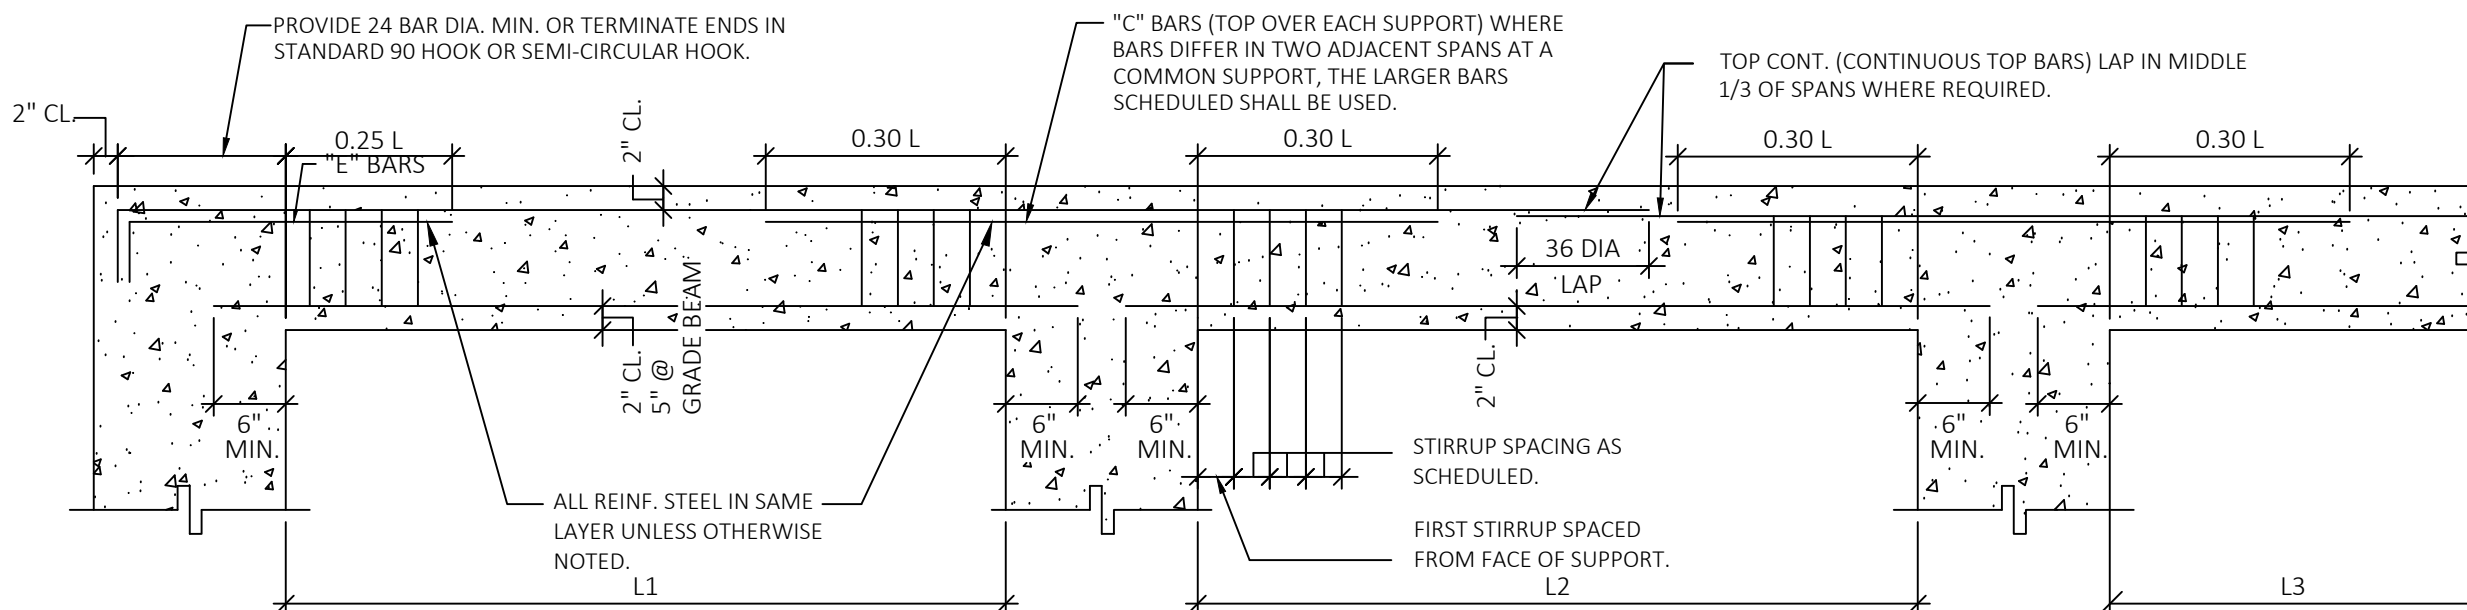


TYPICAL BEAM REINF. PLACING DIAGRAM

N.T.S.

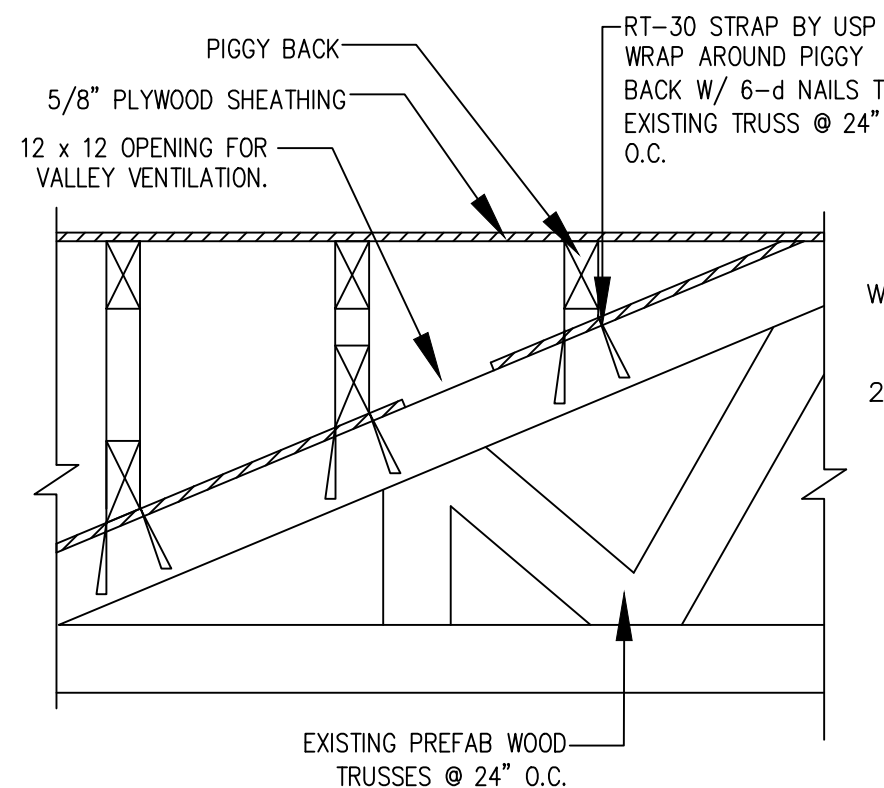

VALLEY TRUSS DETAIL

SCALE: 3/4"=1'-0"

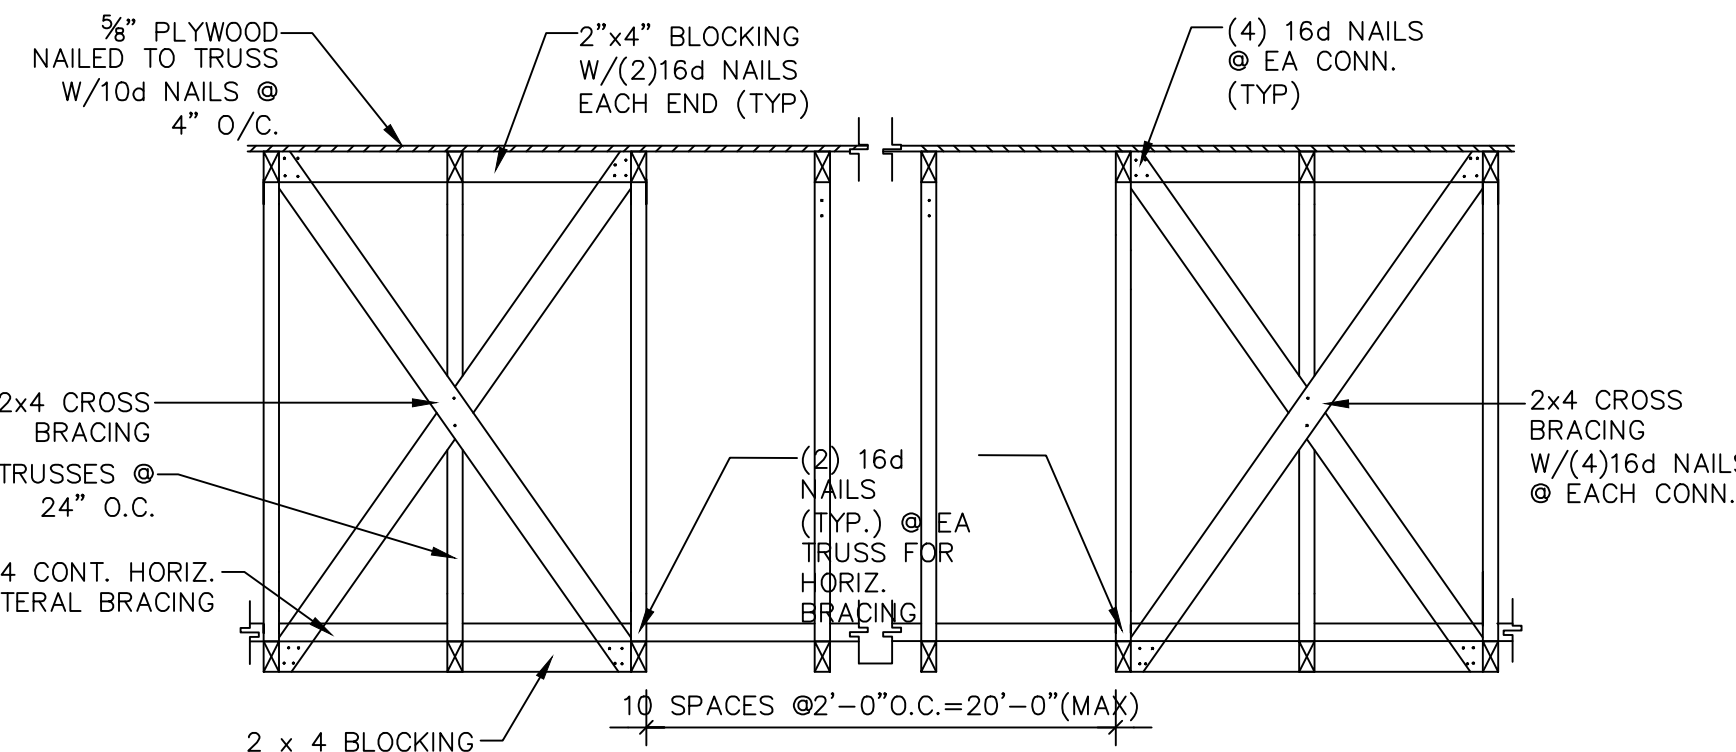

NOTES:


1:HORIZONTAL BRACING OF BOTTOM CHORD: PROVIDE ONE ROW OF HORIZ. BRACING AS SHOWN EVERY 10'-0" OF SPAN OF TRUSS BRACING MEMBERS TO BE CONTINUOUS 2"x 4" WOOD MEMBER W/(2) 16d NAILS AT EACH TRUSS. AT SPICE LOCATIONS, LAP BRACING MEMBER OVER AT LEAST TWO TRUSSES.

2:DIAGONAL BRACING:

A:PROVIDE CROSS BRACING, AS SHOWN, AT EACH END ROW OF PERMANENT HORIZONTAL BRACING, AT EACH END OF THE BUILDING AND AT NOT MORE THAN 20'-0" SPACING IN DIRECTION OF HORIZONTAL BRACING
B: BRACING MEMBERS TO BE 2x4 WOOD MEMBER.


DETAIL OF PERMANENT LATERAL BRACING OF TRUSS

SCALE: 3/4"=1'-0"

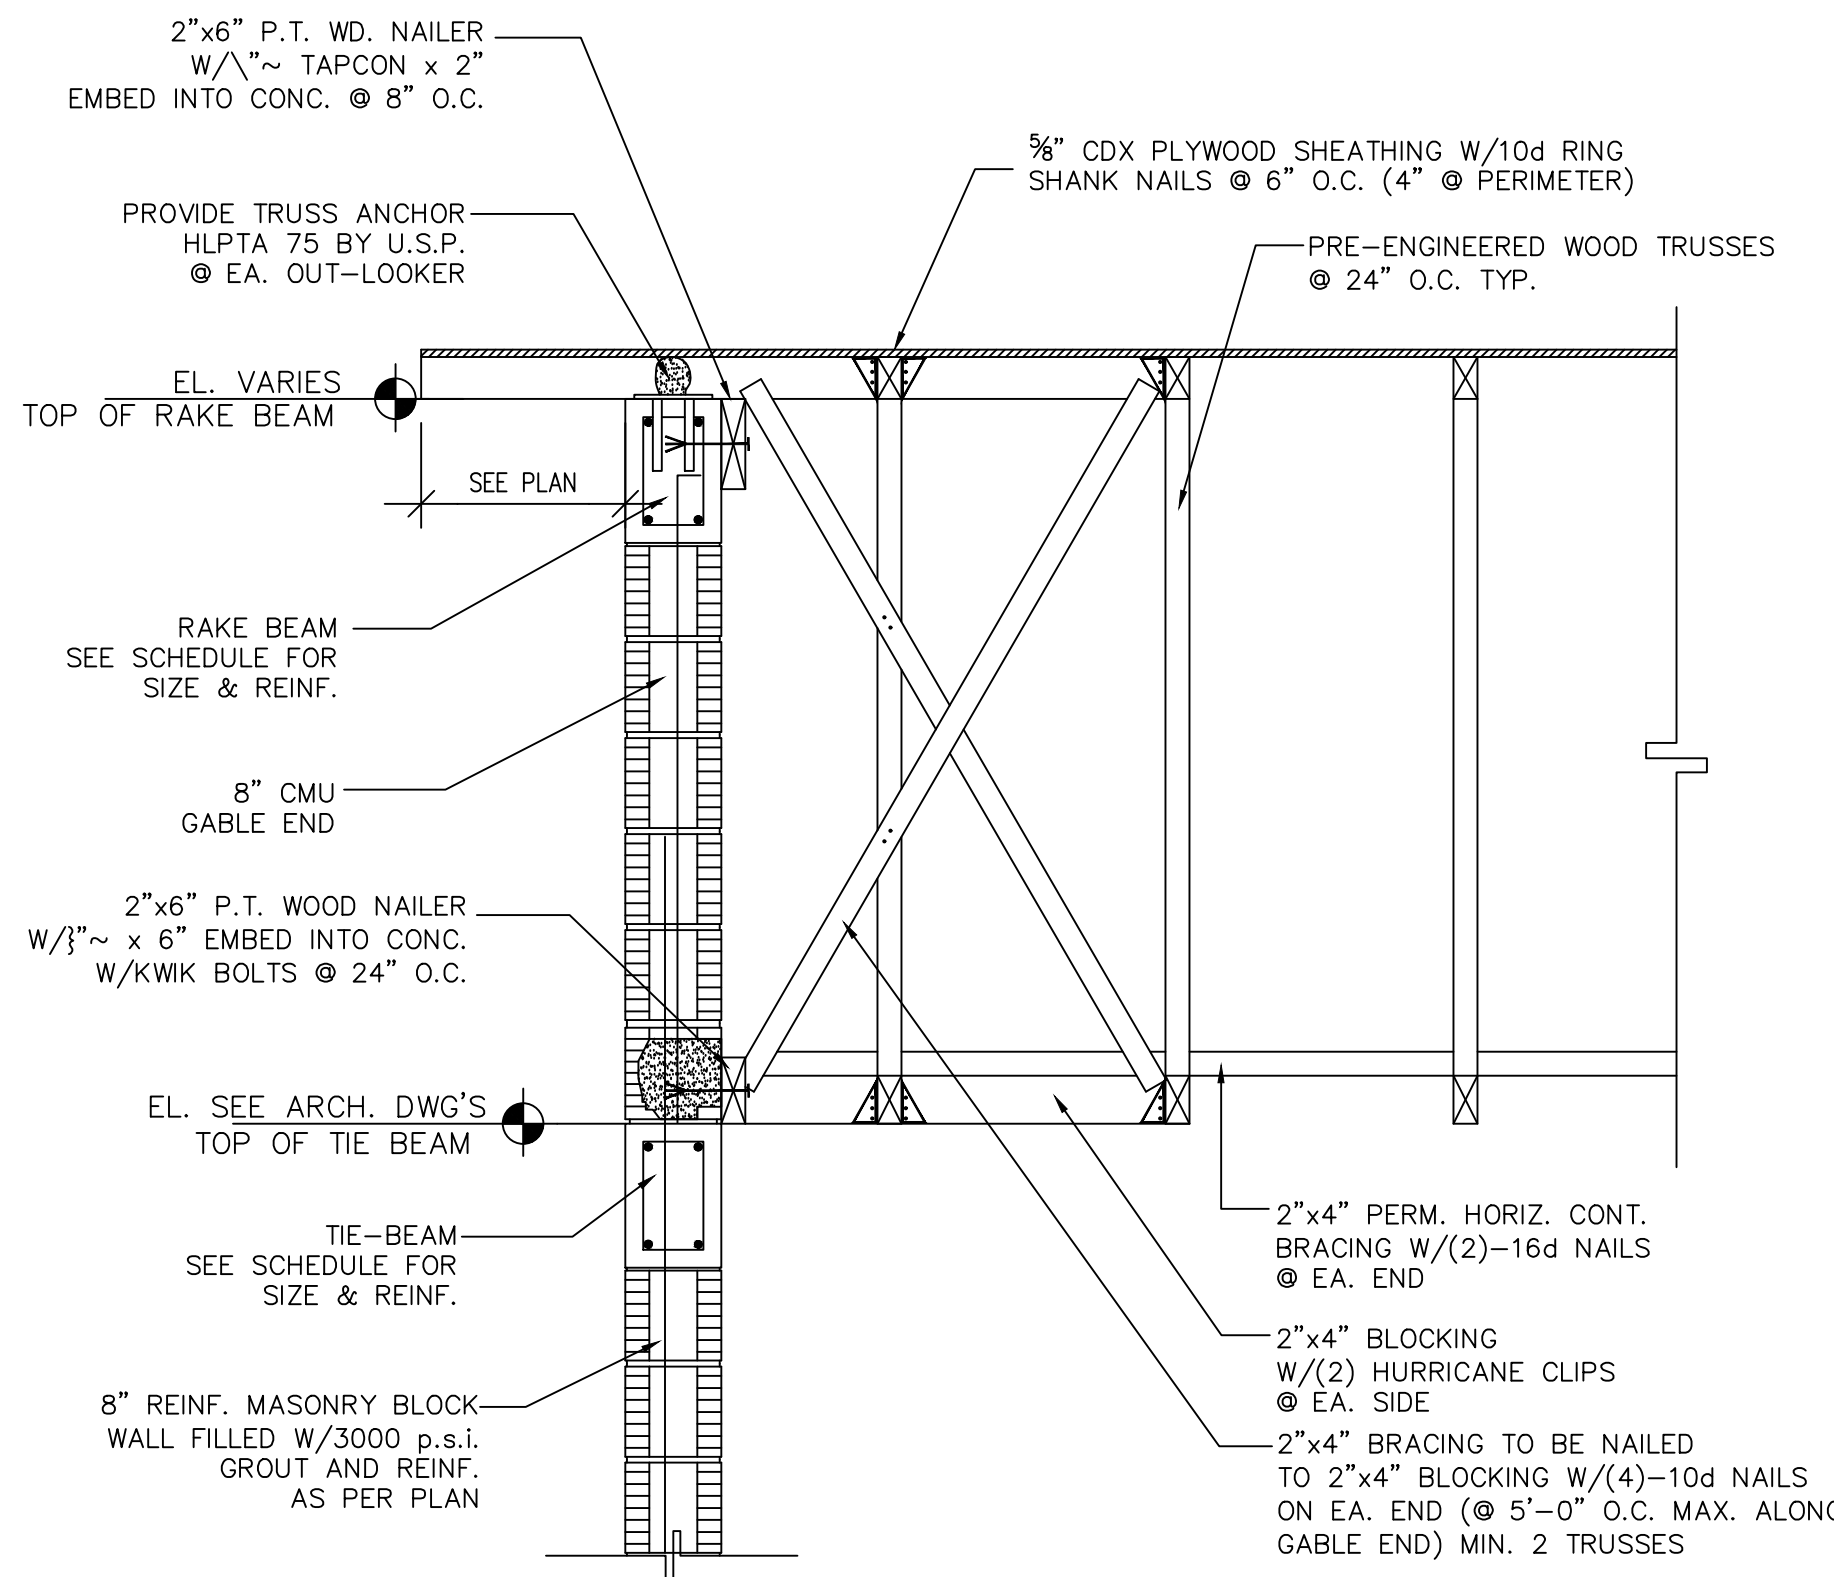

"X" BRACING FOR GABLE END


SCALE: 3/4"=1'-0"

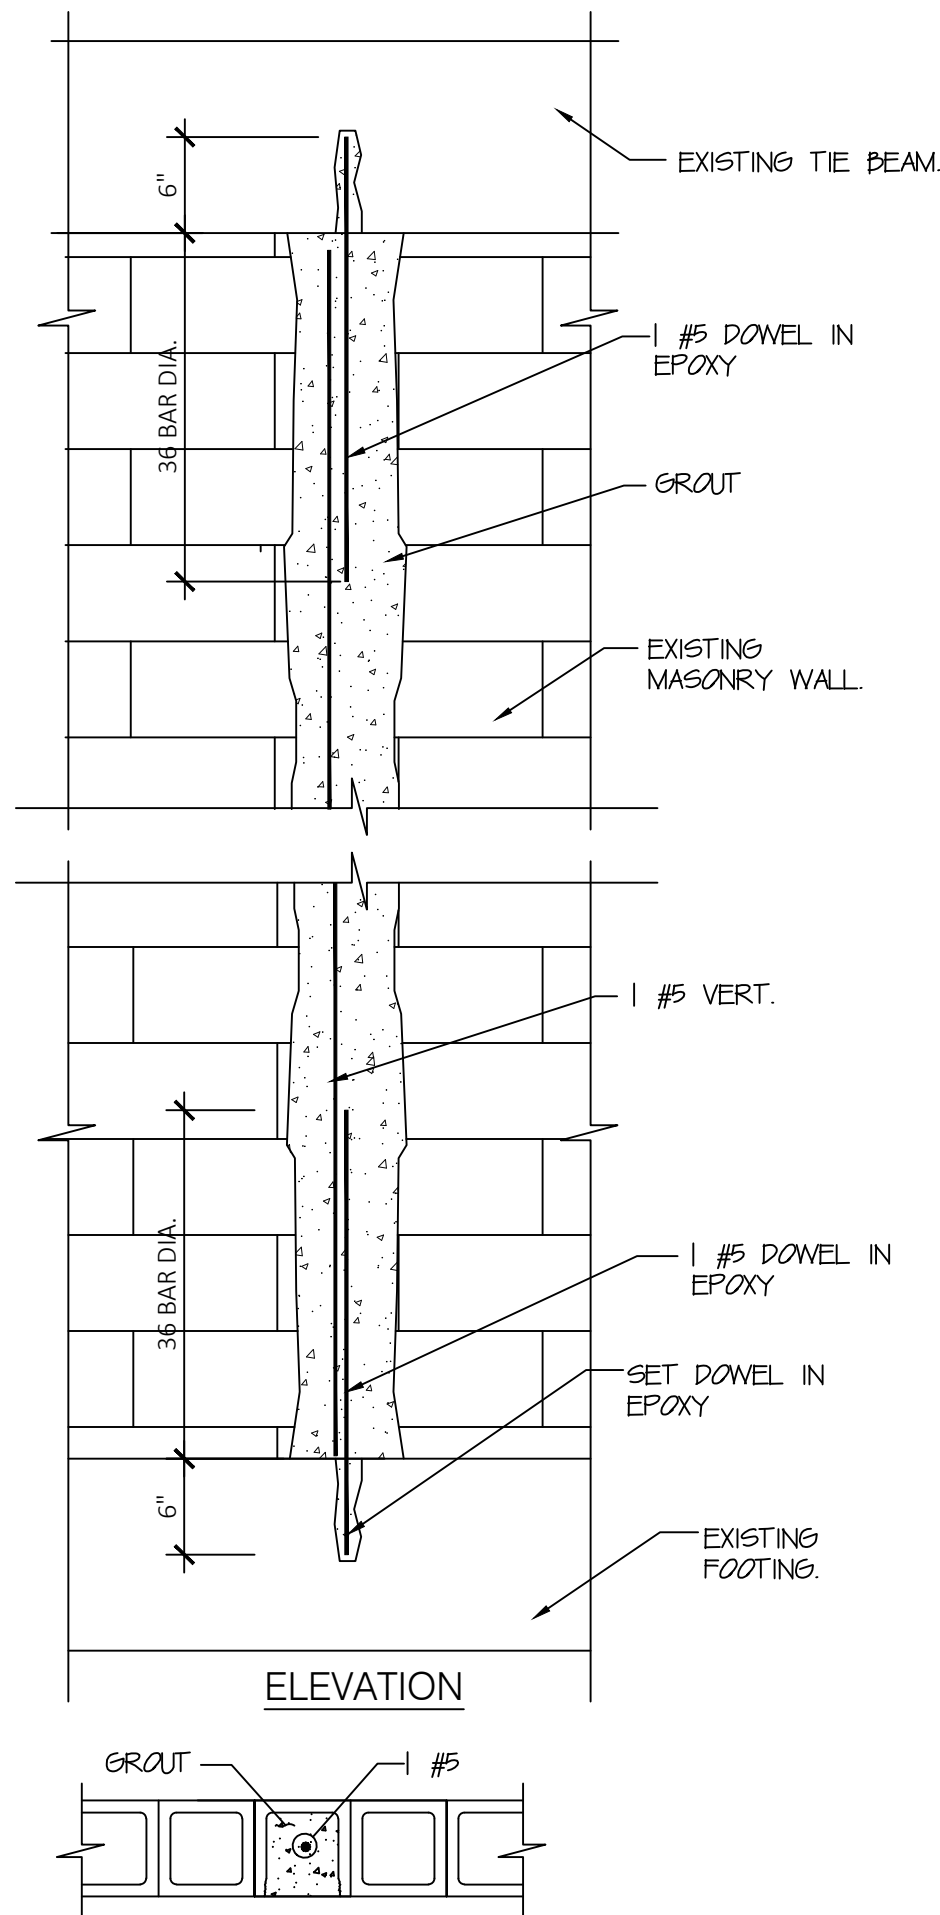

NEW FILLED CELL IN EXISTING WALL

SCALE 3/4"=1'-0"

TYPICAL WALL

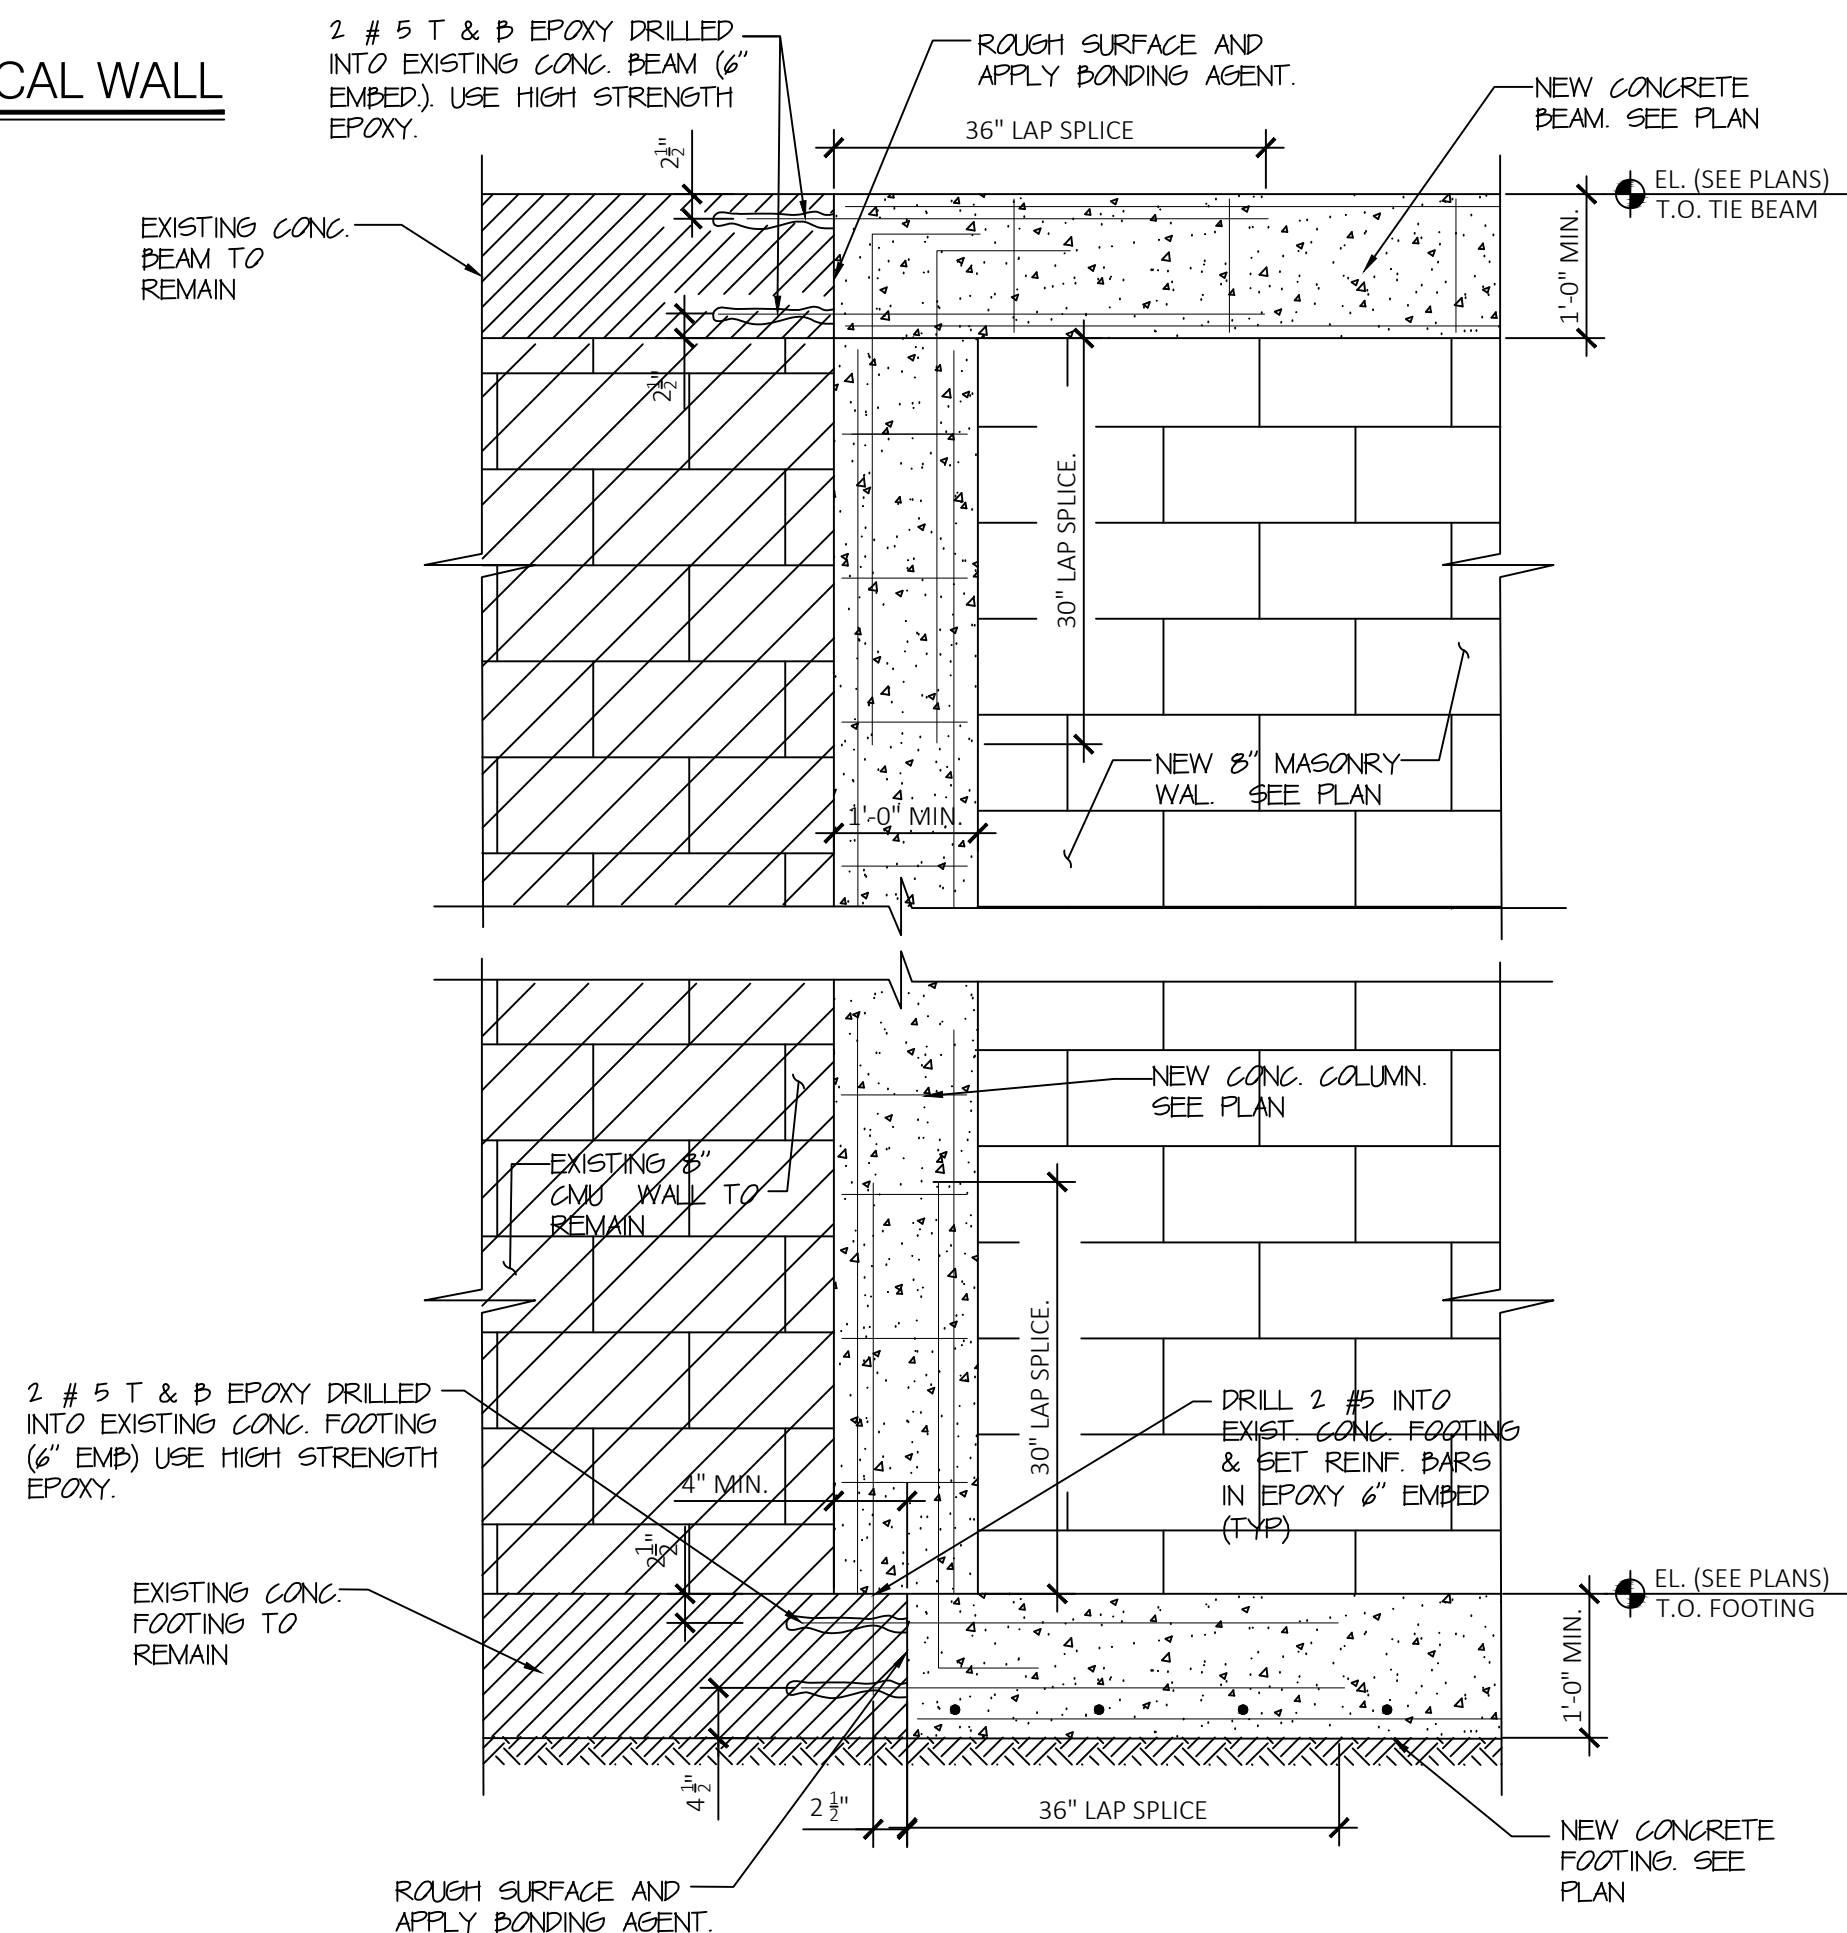

TYPICAL START COLUMN DETAIL

SCALE 3/4"=1'-0"



Client:

Victor Lau

Address:

12805 SW 69th Court
Miami, FL 33185

Project Name:

Residence Addition

Architect:

Studio JPA, Inc., AA26003764
Jorge I. Perez, AIA
10051 SW 120 St, Miami, FL 33176
786.543.9093 / jorge@studiojpa.com

Consultants:

STRUCTURAL ENGINEER:

JORGE A. GOMEZ AGOSTINI
PE: 91272

8187 NW 8TH ST. APT 305 Phone: 305-202-3200
MIAMI, FLORIDA 33128 Email: jorge80@gmail.com

JOB No. EA - OTHERS

Seal / Digital Signature:

This item has been digitally signed and sealed by
Jorge A. Gomez Agostini, P.E. on the date adjacent to the seal.
Printed copies of this document are not considered
signed and sealed and the signature must be verified
on any electronic copies.

Submittal:	Permit Set	Project No:
Issue Date:	11/03/2023	Drawn by:

No.	Description	Date

Sheet Name

Sheet No.

TYPICAL DETAILS

S-1.0