

studio
jpa

Client:
Victor Lau

Address:
**12805 SW 69th Court
Miami, FL 33185**

Project Name:

Residence Addition

Architect:
Studio JPA, Inc., AA26003764
Jorge I. Perez, AIA
10051 SW 120 St, Miami, FL 33176
786.543.9093 / jorge@studiojpa.com

Consultants: STRUCTURAL ENGINEER:
JORGE A. GOMEZ AGOSTINI
PE: 91272
8187 NW 87TH ST. APT 100 Phone: 305-202-3200
MIAMI, FLORIDA 33126 Email: jorge@classaeng.com
JOB No: EA - OTHERS

Seal / Digital Signature:

This item has been digitally signed and sealed by
Jorge A. Gomez Agostini, P.E. on the date adjacent to the seal.
Printed copies of this document are not considered
signed and sealed and the signature must be verified
on any electronic copies.

Submitted:	Permit Set	Project No:
Issue Date:	11/03/2023	Drawn by:


No.	Description	Date

Sheet Name


SECTIONS

Sheet No.


S-4.0

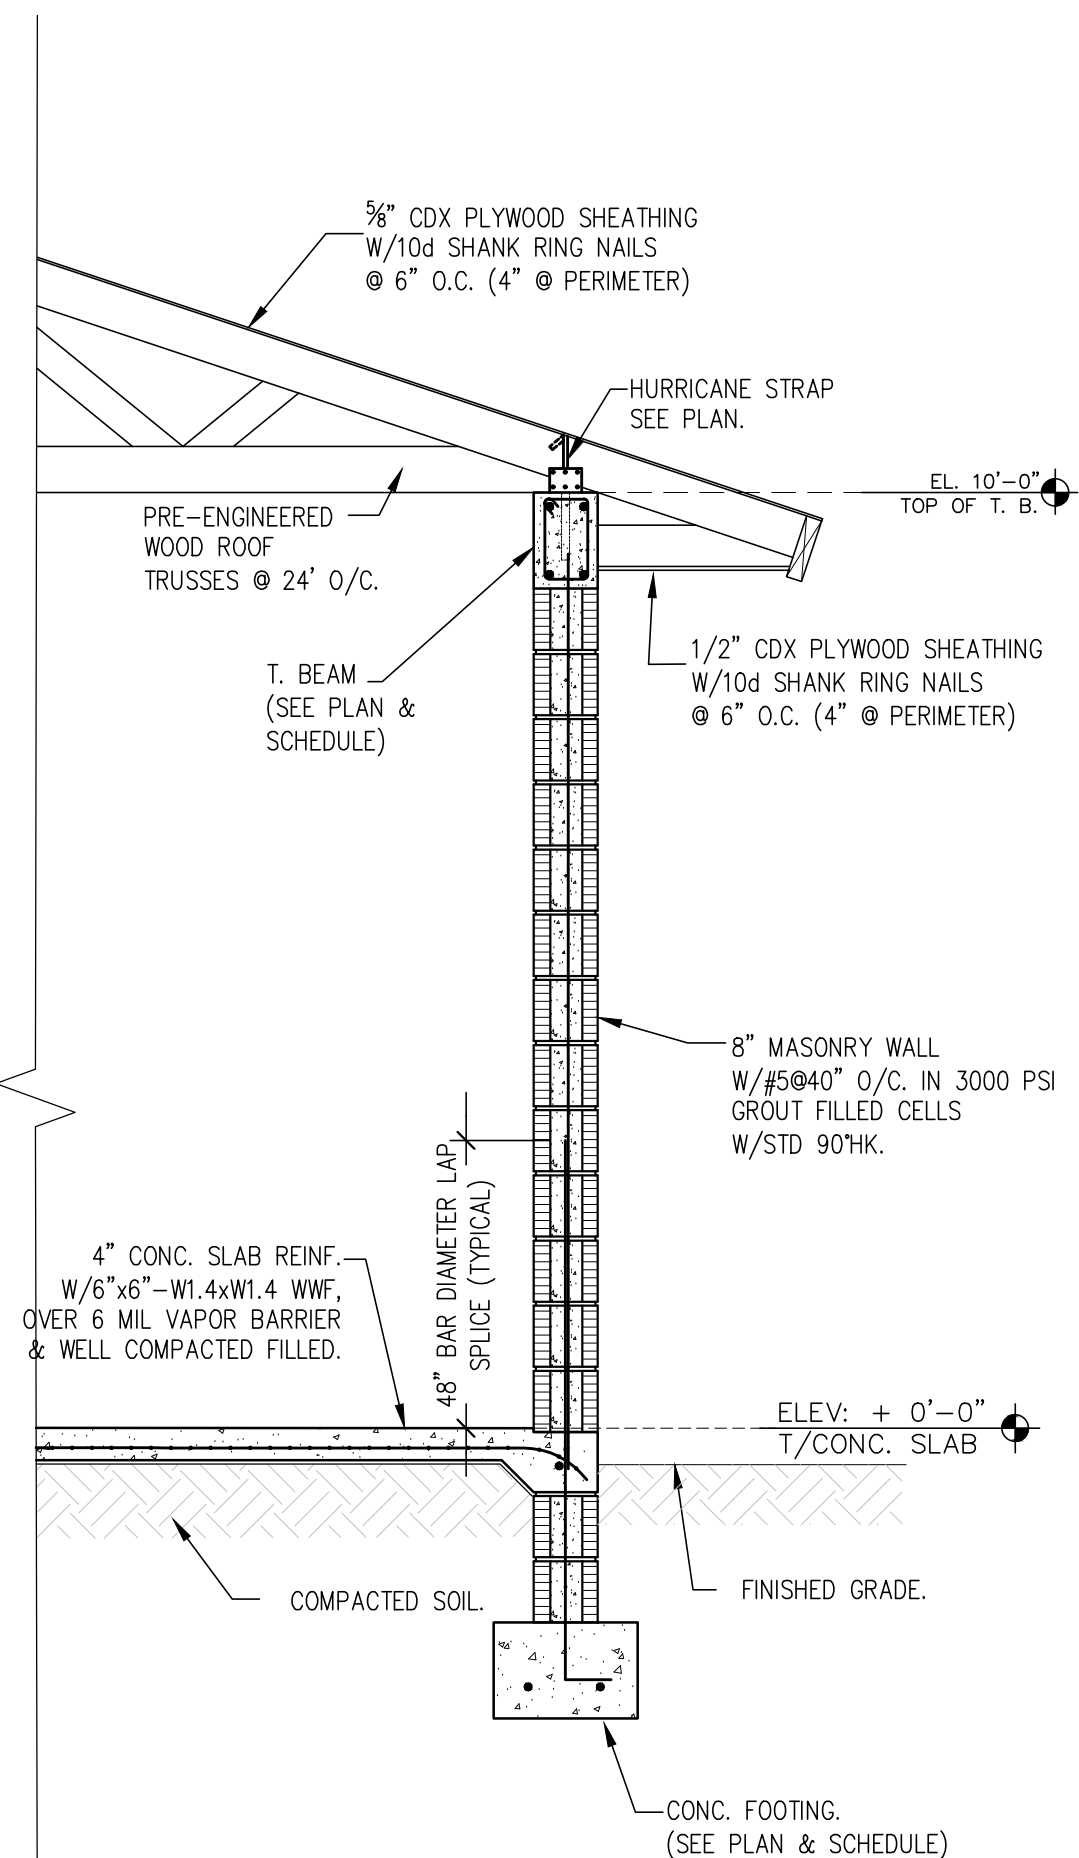


SECTION A
SCALE: 1/2"=1'-0" S-4

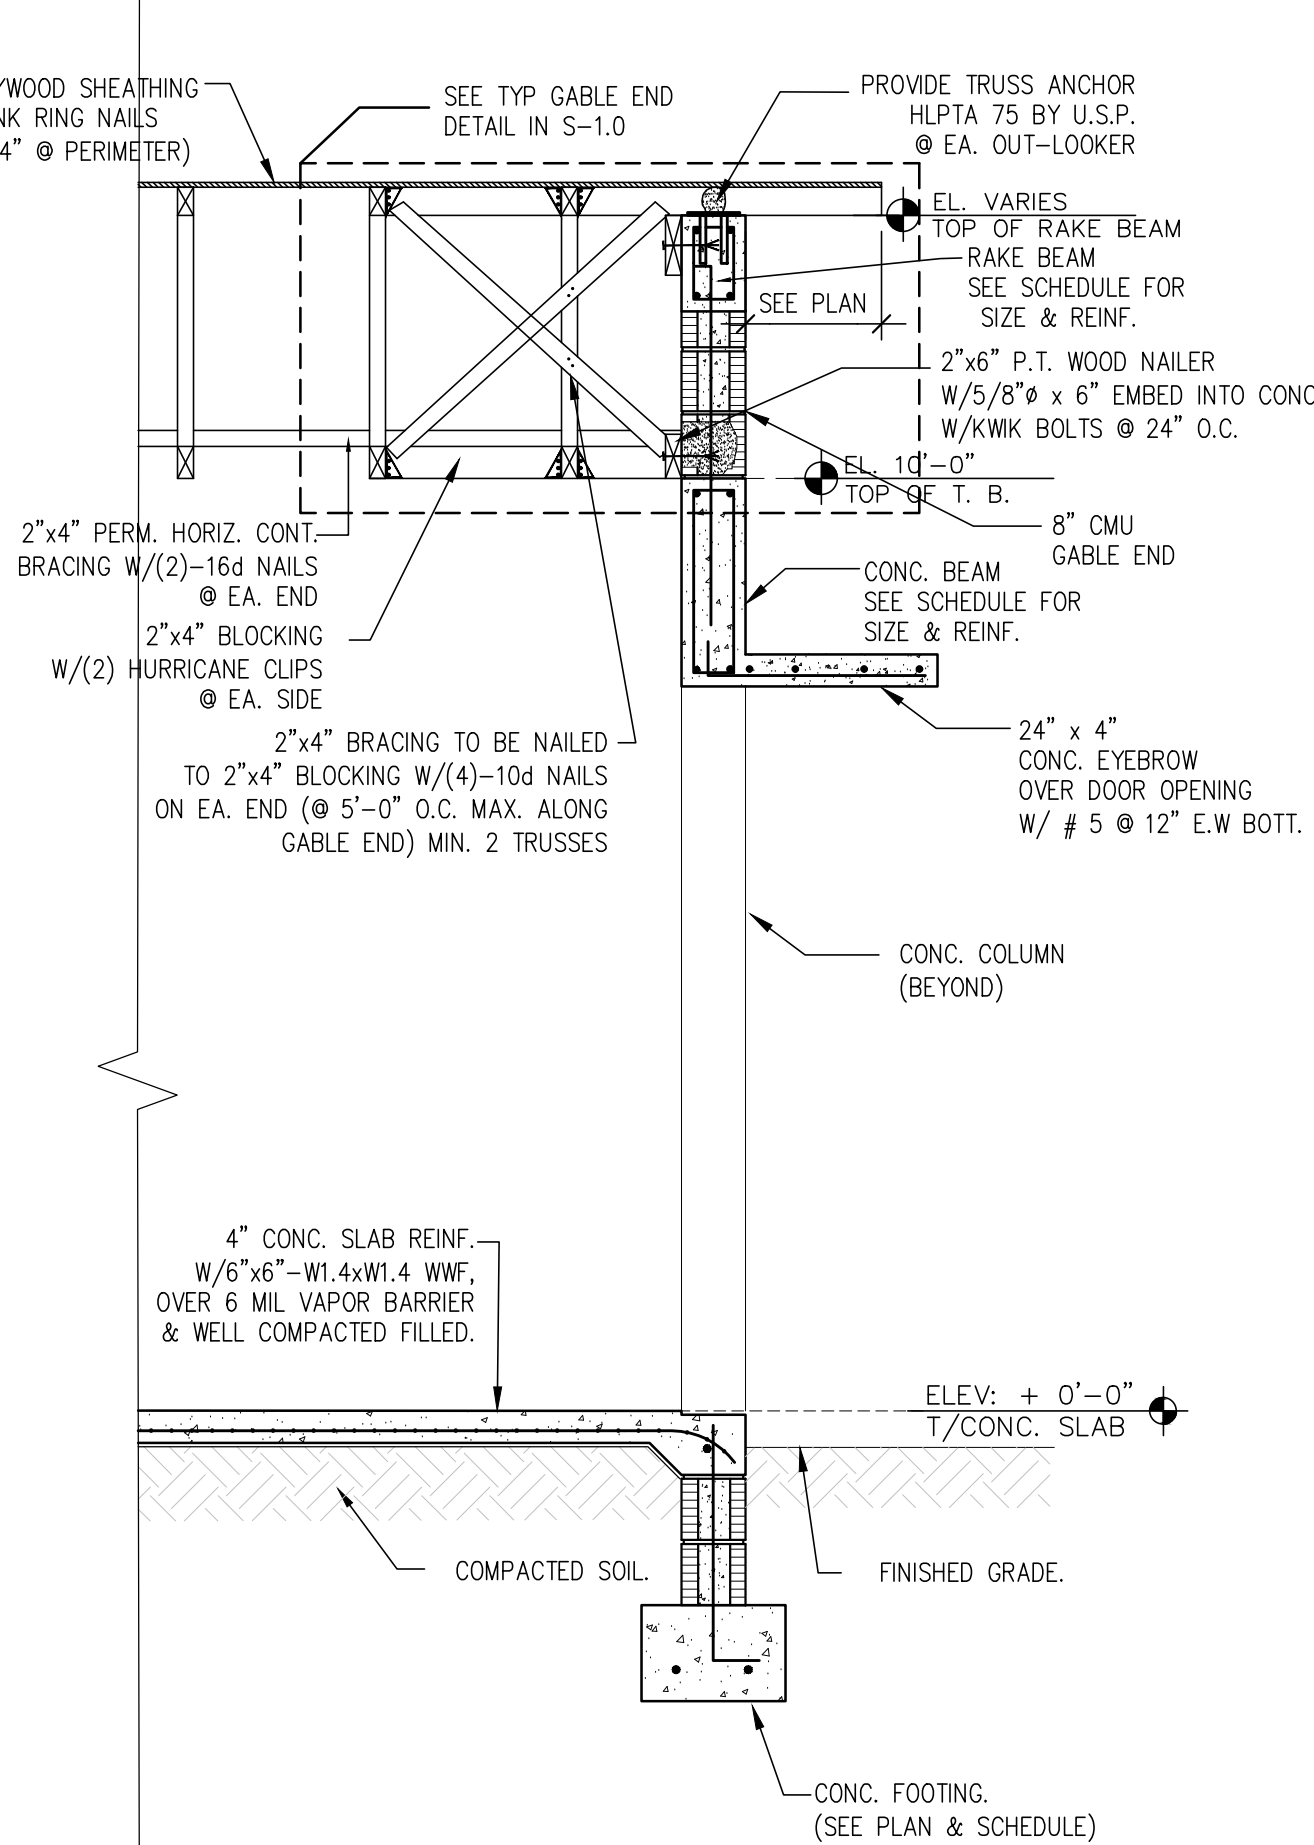


SECTION B
SCALE: 1/4"=1'-0" S-4

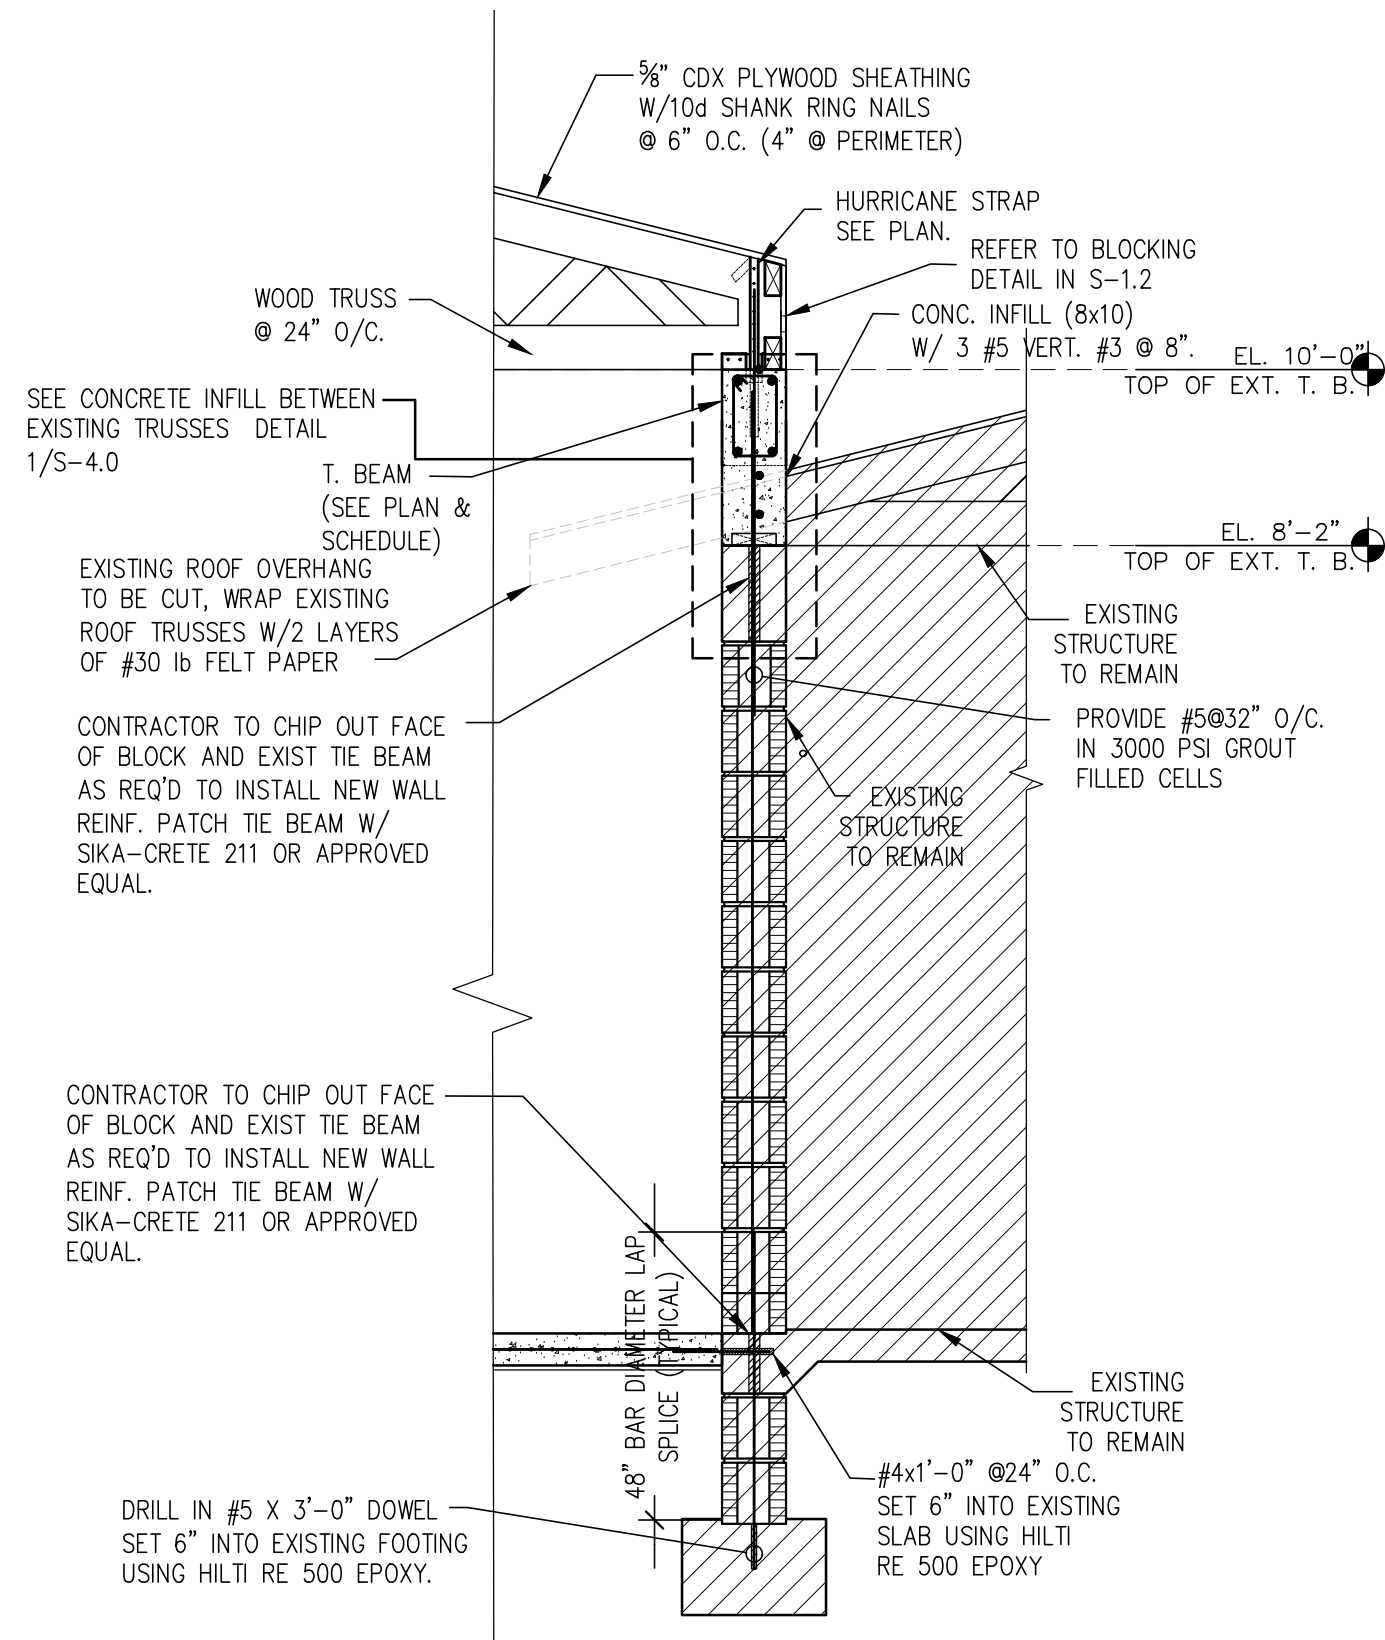

SECTION C
SCALE: 1/4"=1'-0" S-4

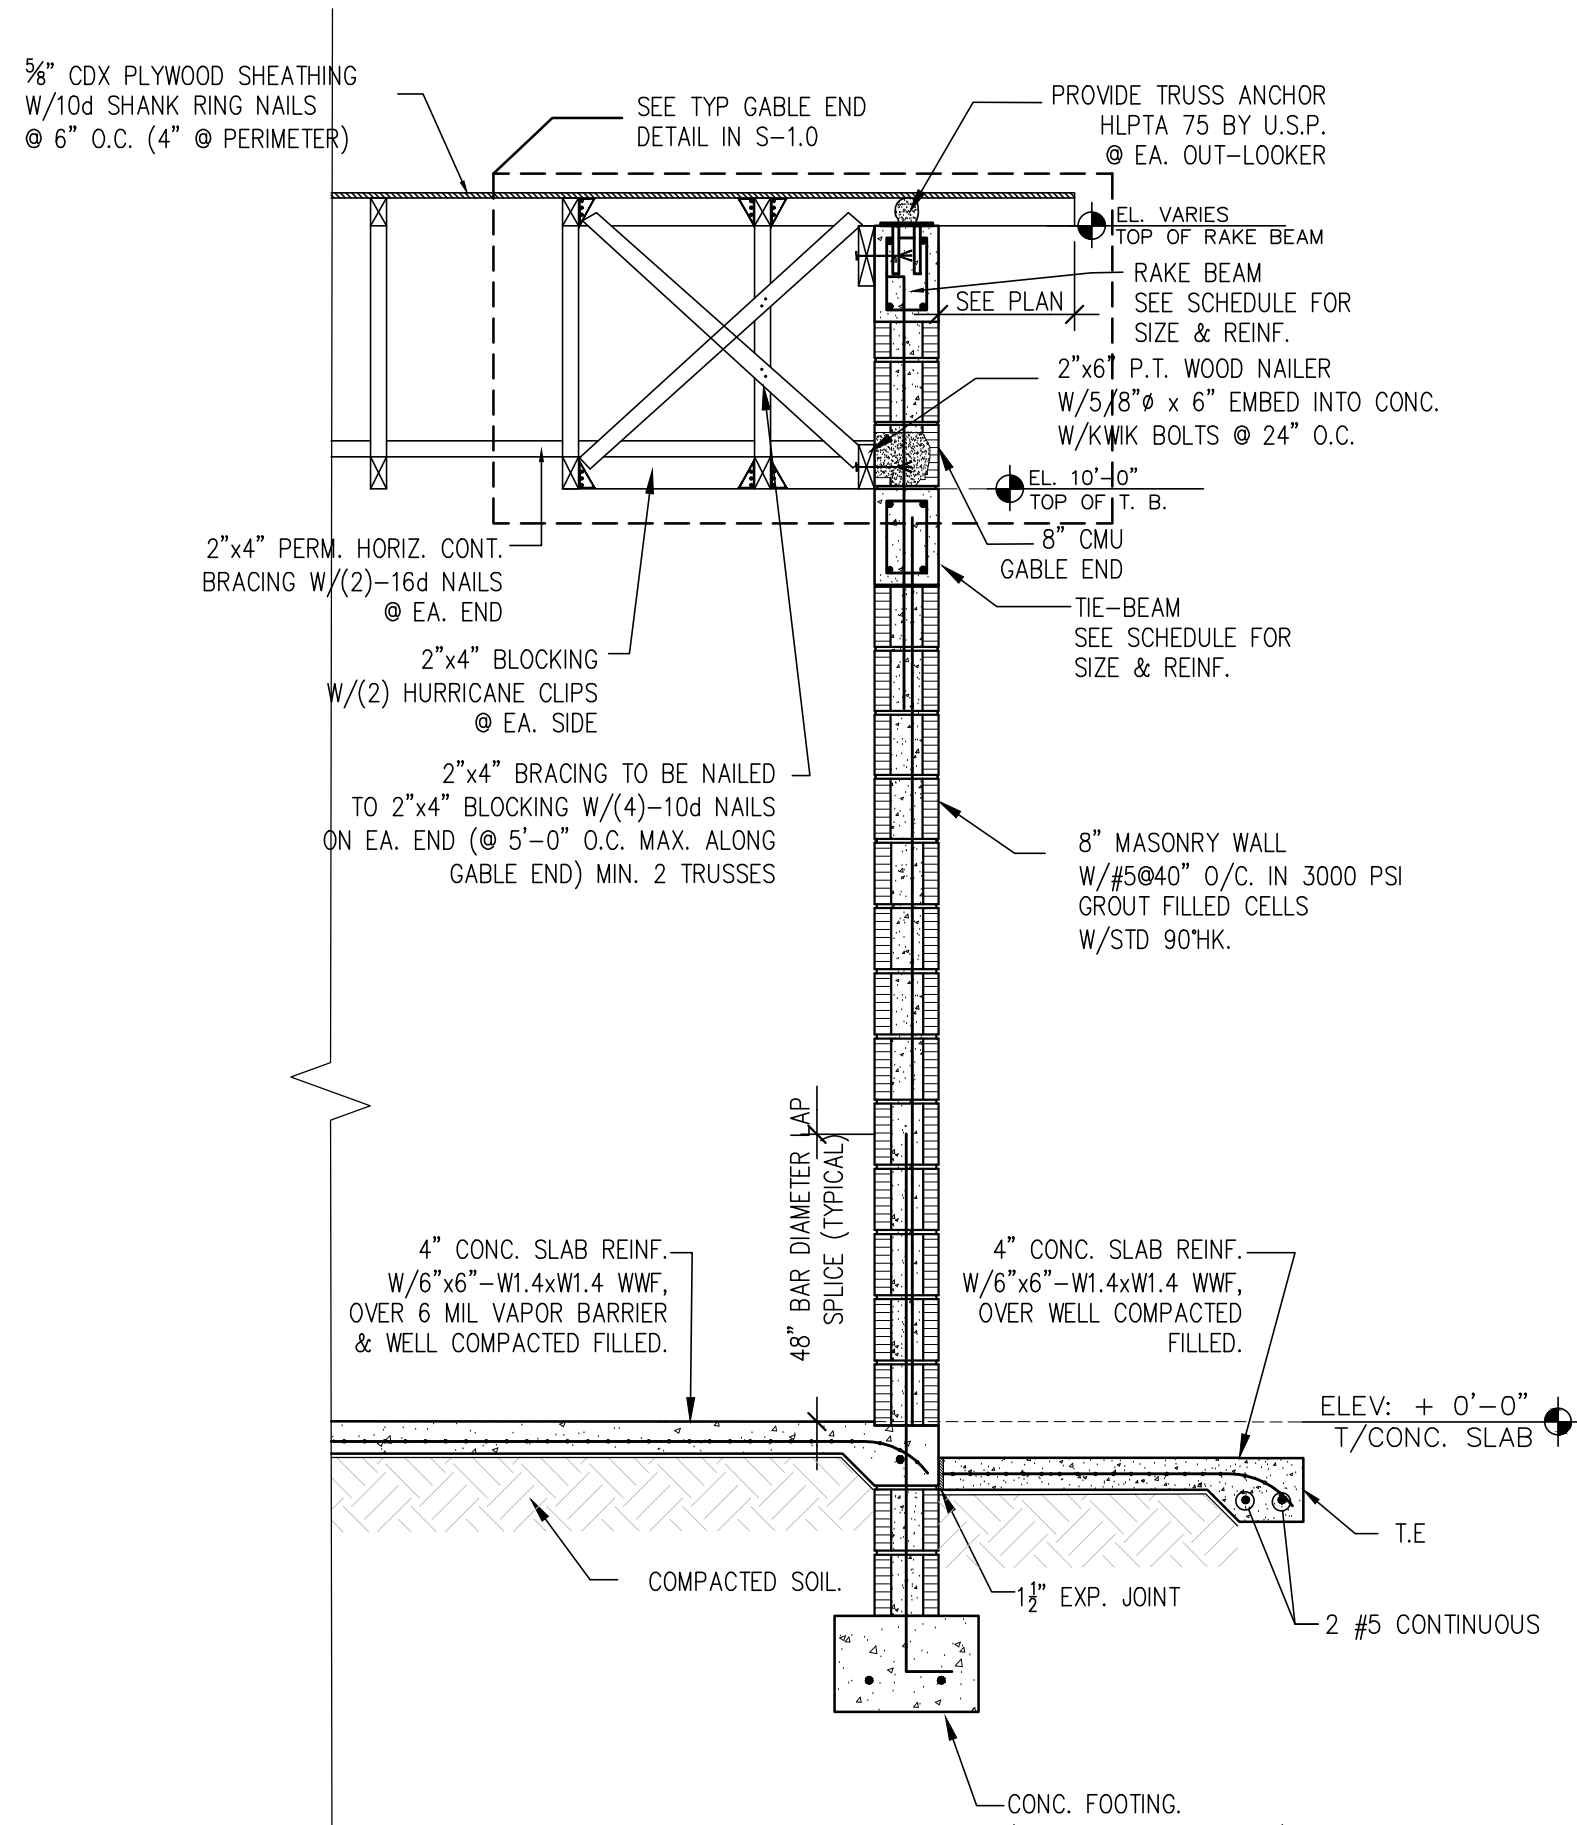

SECTION D
SCALE: 1/2"=1'-0" S-4

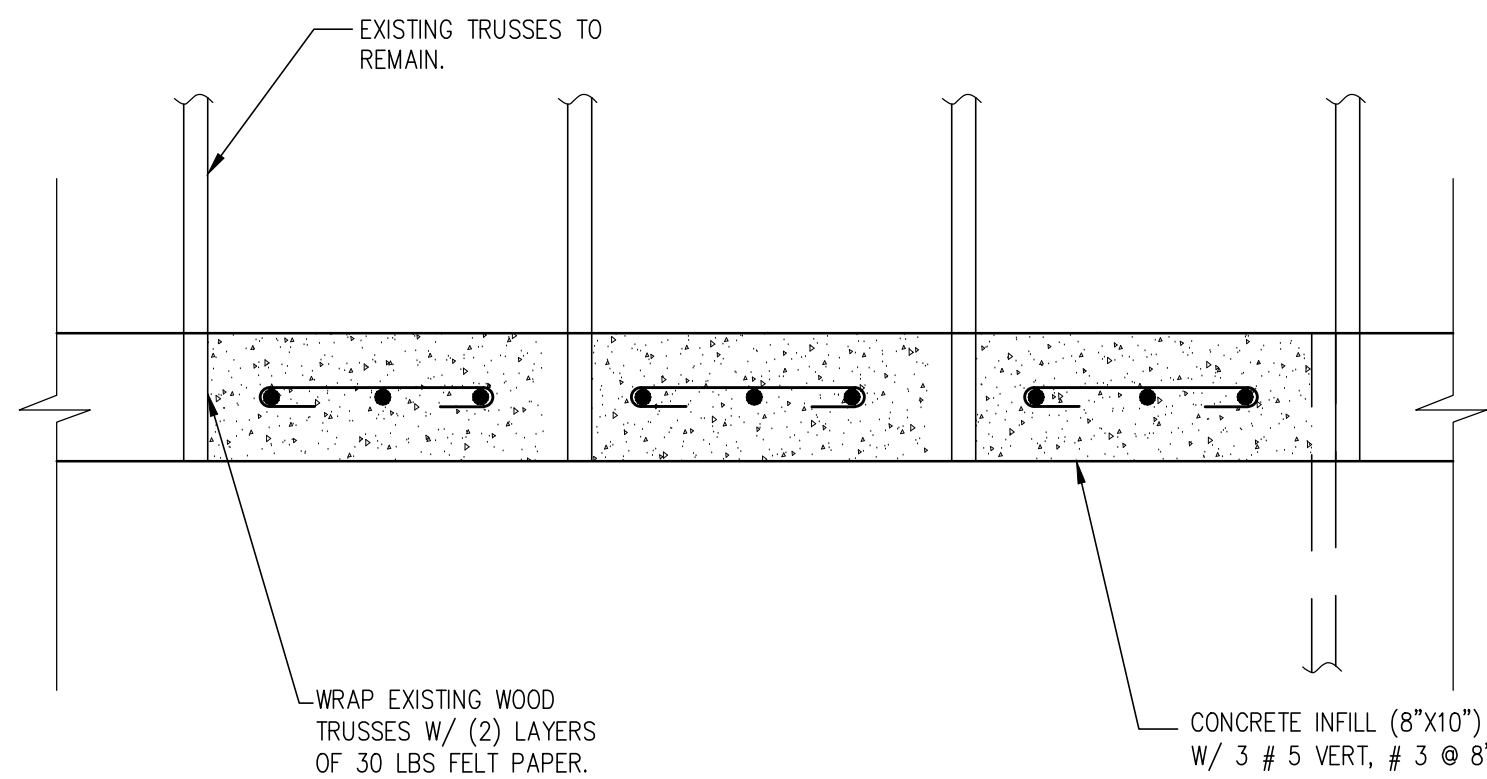

DETAIL 1
SCALE: 1"=1'-0" S-4