


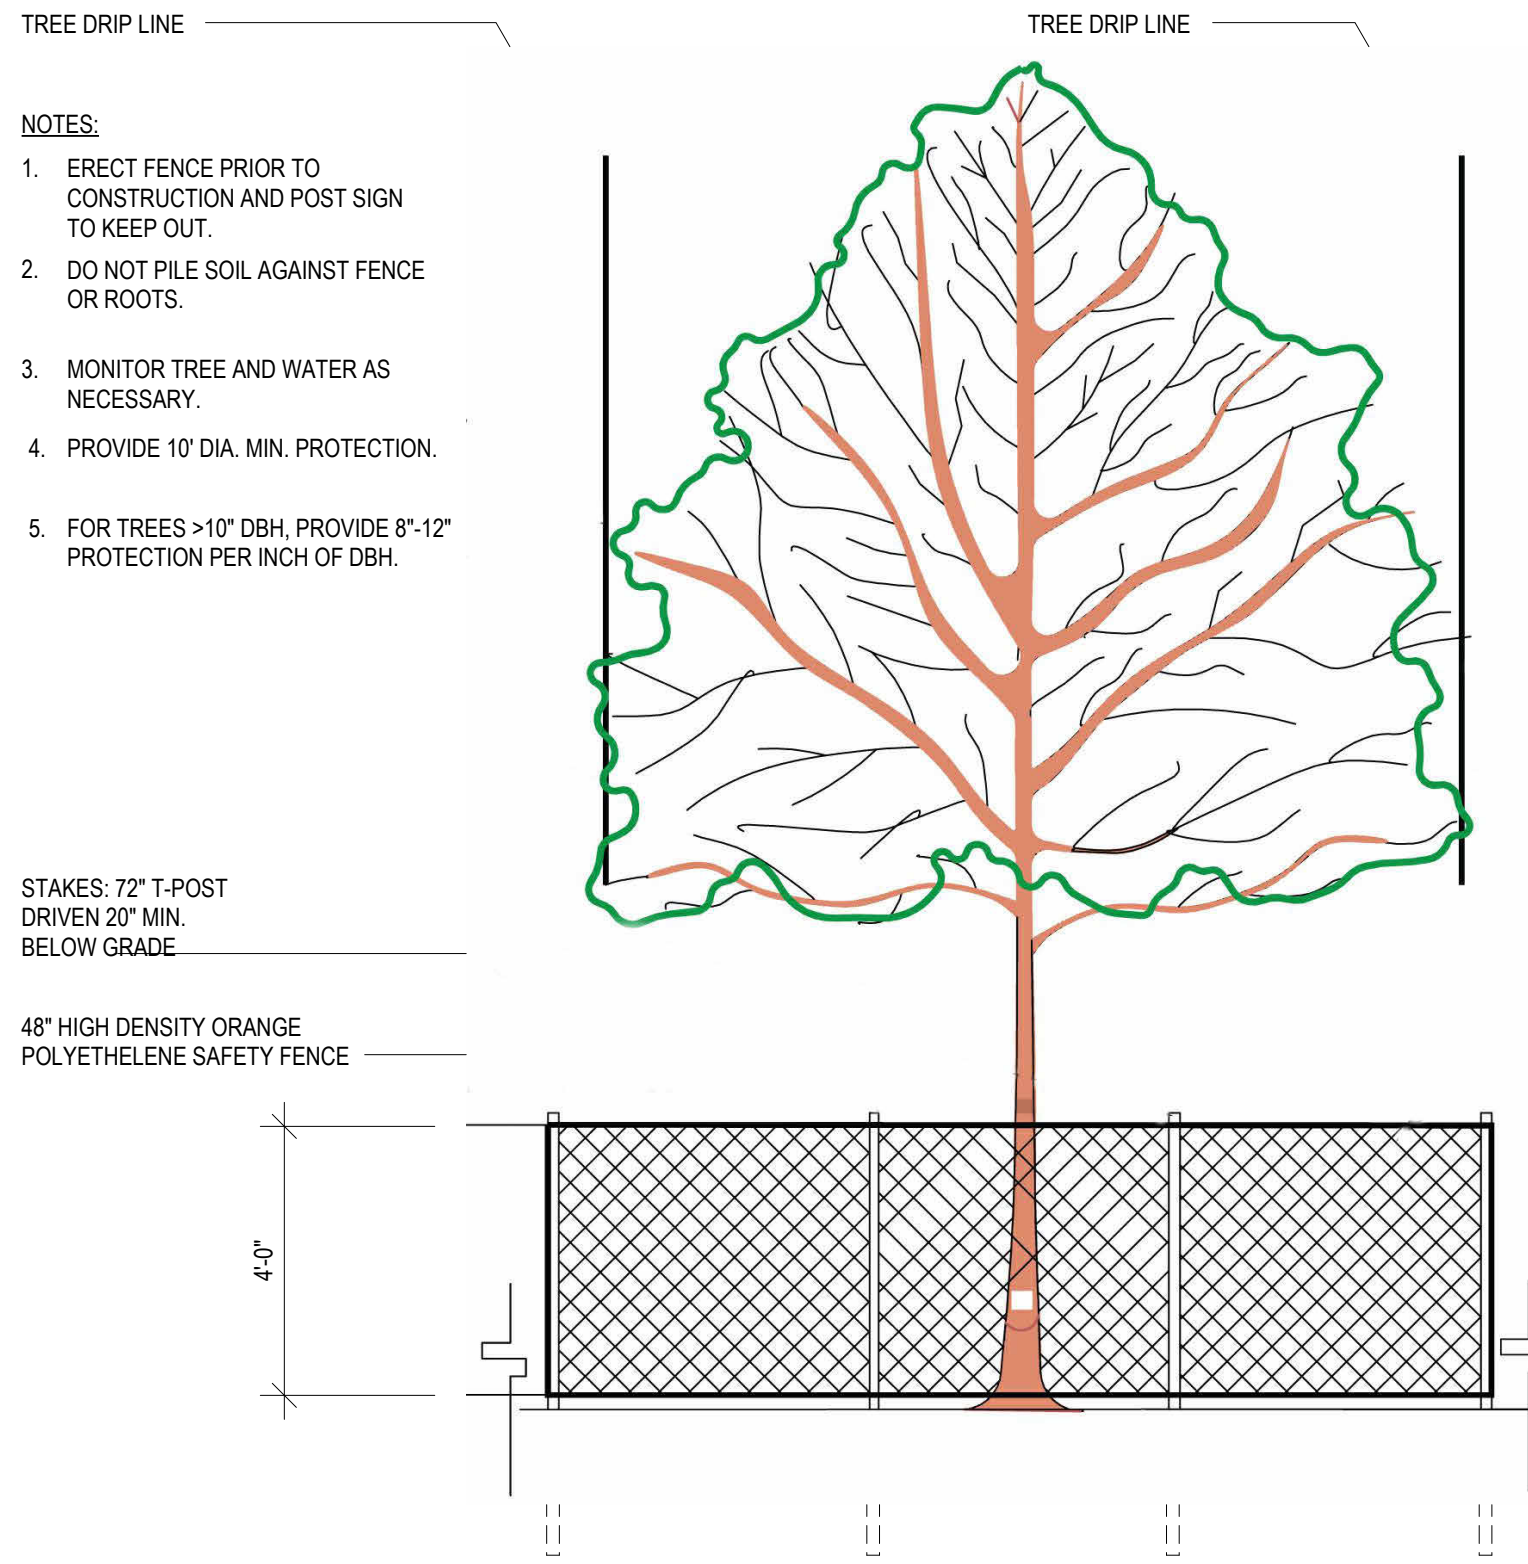

THIS DIMENSION WILL VARY DEPENDING ON CANOPY SIZE. ALL POSTS TO BE EQUAL SPACING ON CENTER, HOWEVER, DISTANCE BETWEEN POSTS SHALL BE 6'-0" O.C. MAX.

TREE ROOT ZONE: THIS AREA SHOULD NOT BE IF ANY TRENCHING ~~SHOULD BE~~ NEEDED FOR ANY IRRIGATION LINES THEN THE DEPTH SHALL BE 2' BELOW SOIL LINE OR UNDERNEATH THE MAIN LATERAL ROOTS.

USE AN AIR SPADE TO REMOVE ANY SOIL CAREFULLY AND EXCAVATE WHILE NOT DAMAGING ROOTS. ALL SOIL REMOVED SHALL BE STOCKPILED NEARBY AND REPLACED BACK TO ITS ORIGINAL LOCATION.


WATER EVERY DAY FOR A MIN. OF 3 MONTHS AND ADD ADDITIONAL APPROVED SOIL MEDIA MIX FOR ANY AREAS OF SETTLEMENT.

48" HIGH DENSITY ORANGE POLYETHYLENE SAFETY FENCE ON 72" T-POST DRIVEN 20" MIN. BELOW GRADE, TYP.

- NOTES:
1. PROVIDE 10" DIA. MIN. PROTECTION.
 2. FOR TREES >10" DBH, PROVIDE 8"-12" PROTECTION PER INCH OF DBH.

- NOTES:
1. ALL SENSITIVE AREAS SHALL BE PROTECTED AS INDICATED ON PLANS
 2. ALL TREES IN THE CONSTRUCTION AREA NOT SPECIFICALLY DESIGNATED FOR REMOVAL SHALL BE PRESERVED AND PROTECTED WITH HIGH VISIBILITY FENCE 3' OUTSIDE THE TREE DRIP LINE
 3. WHEN POSSIBLE, INSTALL HIGH VISIBILITY FENCE 3' OUTSIDE THE TREE DRIP LINE
 4. SAFETY FENCE SHALL BE SECURELY FASTENED TO THE T-POSTS
 5. FENCING SHALL REMAIN IN PLACE DURING ALL PHASES OF CONSTRUCTION, ANY CHANGE OF THE PROTECTIVE FENCING MUST BE APPROVED

- LEGEND:
1. 48" SAFETY FENCE, 72" T-POSTS BY www.erosionrunner.com
 2. SAF12- 48" ORANGE FENCE, 12' O.C. MAX.

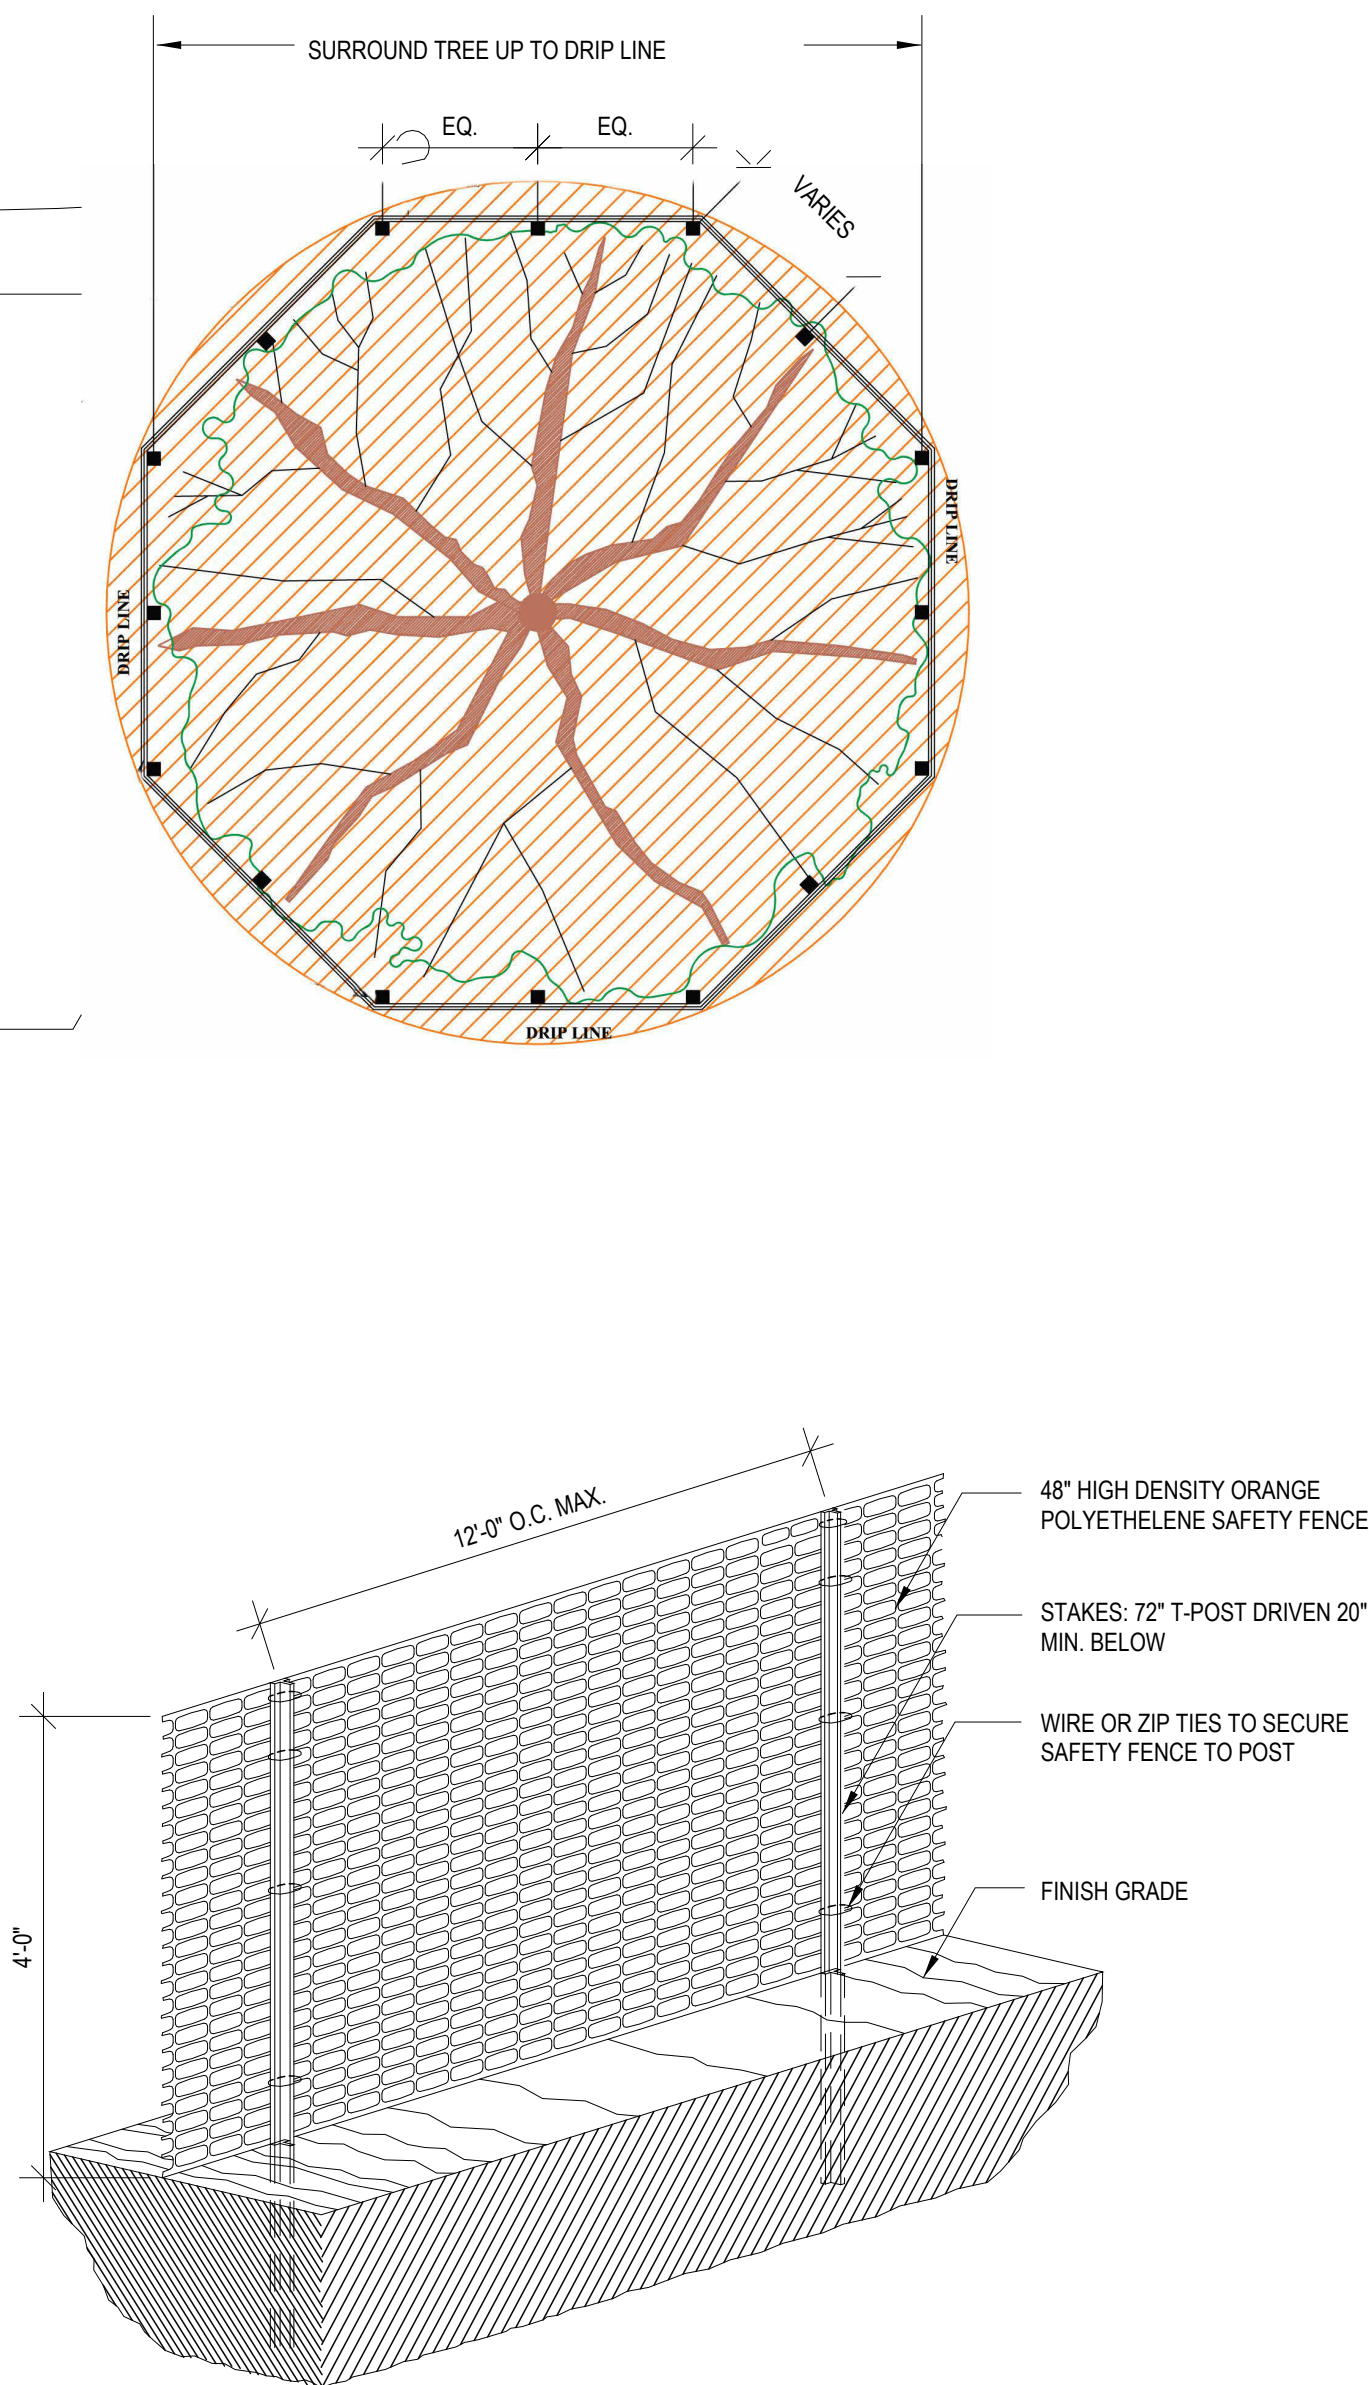

2 TREE PROTECTION DETAILS DEMO

SCALE: N.T.S.

DEMOLITION NOTES:

1. THESE PLANS ARE INDICATING A **TOTAL DEMOLITION** OF ALL BUILDINGS AND STRUCTURES, INCLUDING ALL ABOVE GROUND AND BELOW GROUND APPURTENANCES INCLUDING SEPTIC TANK AND DRAIN FIELD AS SPECIFIED ON PLAN.

2. **TOTAL DEMOLITION** INCLUDING FOOTINGS, SLABS ON GRADE, FENCES AND GATES AS NOTED ON PLANS, MECHANICAL EQUIPMENT, DRIVEWAYS AND APPROACHES, ETC.

3. ALL BELOW GRADE EXCAVATIONS SHALL BE BACKFILLED WITH CLEAN FILL.
4. ALL TREES ARE EXISTING TO REMAIN EXCEPT FOR NO. 33. REFER TO TREE REMOVAL PLAN AND SCHEDULE.

5. IMPLEMENT MEASURES TO MANAGE STORMWATER RUNOFF DURING DEMOLITION. PREVENT SEDIMENT AND DEBRIS FROM ENTERING STORM DRAINS, WATERWAYS, NEIGHBORING PROPERTIES OR THE RIGHT OF WAY.



6. AFTER DEMOLITION, REMOVE ALL DEBRIS AND RESTORE THE SITE TO A CLEAN AND LEVEL CONDITION. PREPARE THE SITE FOR FUTURE CONSTRUCTION OR LANDSCAPING AS PER PROJECT REQUIREMENTS.

FENCE NOTES:

1. EXISTING +/-5' TALL CHAIN LINK FENCE BETWEEN SITE AND NEIGHBORING PROPERTIES WILL REMAIN AND SERVE AS A CONSTRUCTION FENCE. ADD DARK GREEN OR BLACK PRIVACY SCREEN TO ENTIRE FENCE.

2. EXISTING WOOD FENCE AND COLUMNS TO BE REMOVED AND REPLACED WITH A 6' TALL CHAIN LINK FENCE WITH DARK GREEN OR BLACK SCREEN TO SERVE AS A CONSTRUCTION FENCE.
3. TWO 20' WIDE GATES SHALL BE INSTALLED IN CONSTRUCTION FENCE. SEE PLAN.
4. UPON COMPLETION OF CONSTRUCTION, CONSTRUCTION FENCE ALONG STREET FRONTAGE SHALL BE REMOVED.

TOTAL DEMOLITION OF ALL MATERIALS

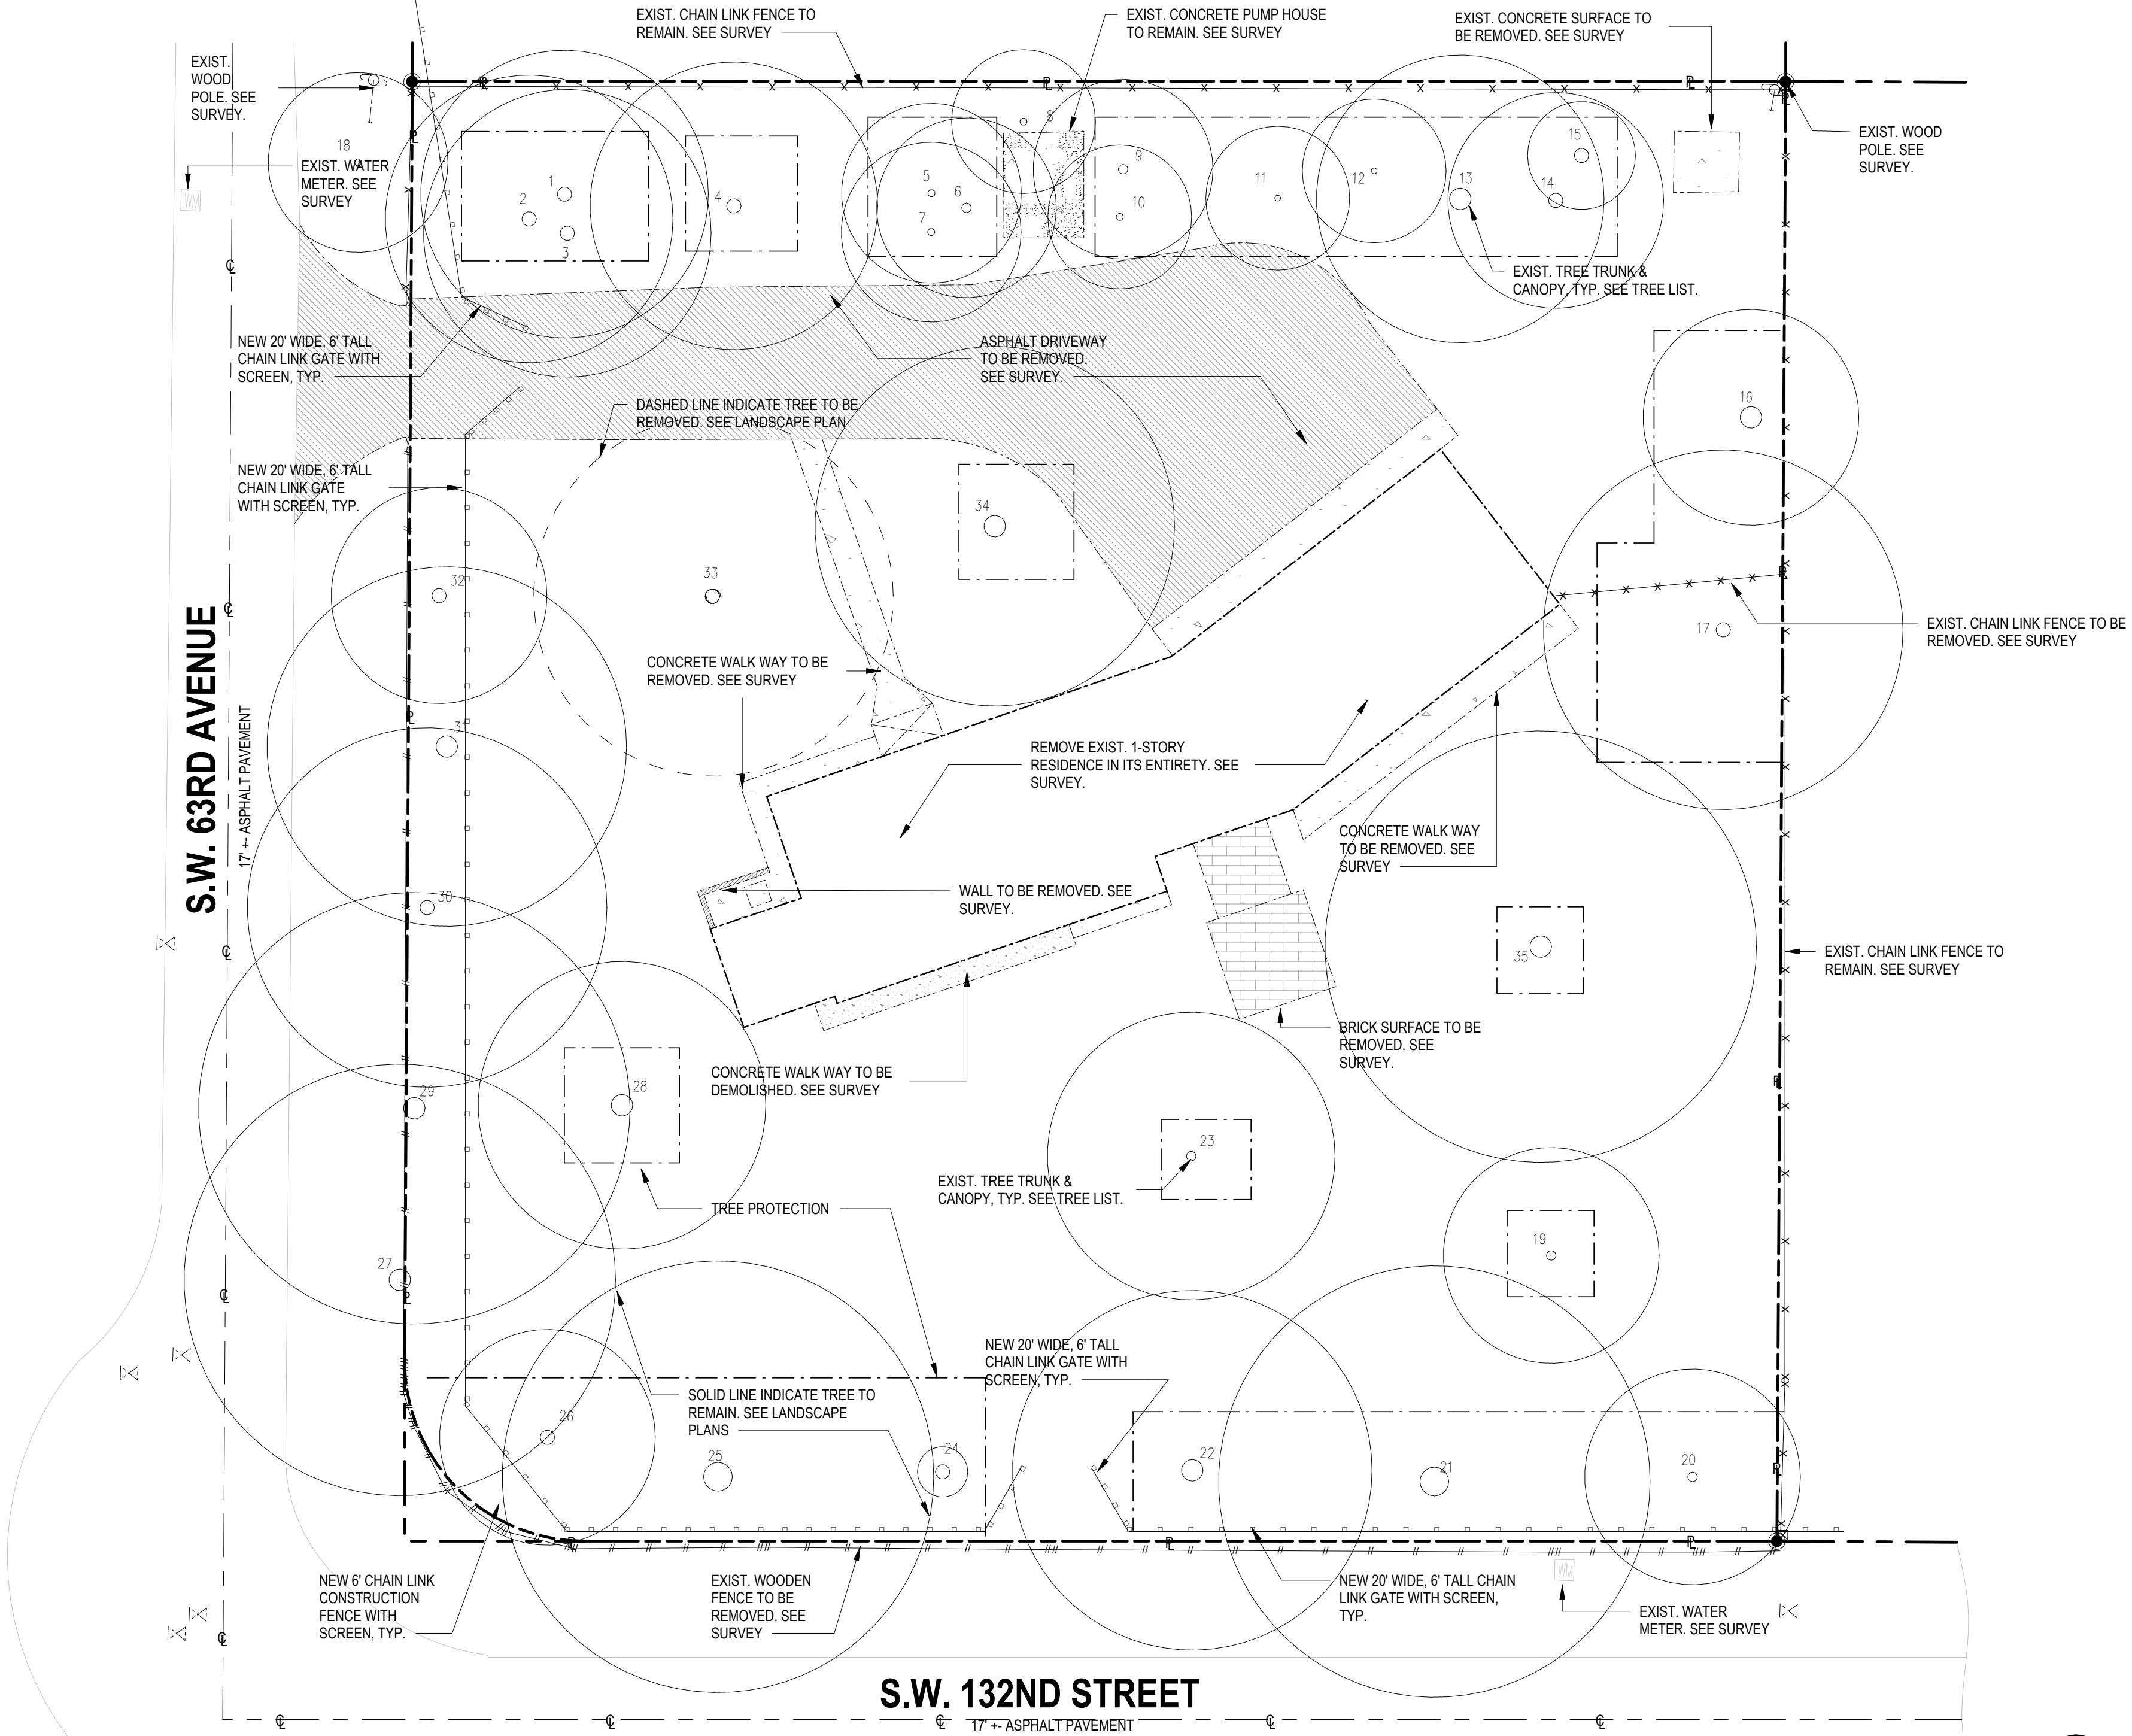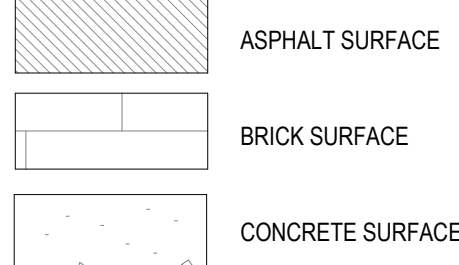

DEMOLITION PLAN

1/16" = 1'-0"

EXISTING TREE SCHEDULE									
TREE NO.	COMMON NAME	BOTANICAL NAME	NATIVE	SPECIMEN	DBH	HEIGHT	SPREAD	STATUS	REMOVAL CATEGORY
1	GUMBO LIMBO	BURSEA SIMARUBA	YES	YES	24"	40'	40'	REMAIN	N/A
2	GUMBO LIMBO	BURSEA SIMARUBA	YES	YES	24"	40'	40'	REMAIN	N/A
3	GUMBO LIMBO	BURSEA SIMARUBA	YES	YES	24"	40'	40'	REMAIN	N/A
4	OAK TREE	QUERCUS	YES	YES	24"	40'	40'	REMAIN	N/A
5	GUMBO LIMBO	BURSEA SIMARUBA	YES	NO	12"	30'	25'	REMAIN	N/A
6	GUMBO LIMBO	BURSEA SIMARUBA	YES	NO	16"	30'	25'	REMAIN	N/A
7	GUMBO LIMBO	BURSEASIMARUBA	YES	NO	12"	30'	25'	REMAIN	N/A
8	BOTTLEBRUSH	CALLISTEMON	NO	NO	12"	30'	20'	REMAIN	N/A
9	GUMBO LIMBO	BURSEA SIMARUBA	YES	YES	16"	30'	25'	REMAIN	N/A
10	GUMBO LIMBO	BURSEA SIMARUBA	YES	NO	12"	25'	20'	REMAIN	N/A
11	BOTTLEBRUSH	CALLISTEMON	NO	NO	10"	20'	20'	REMAIN	N/A
12	BOTTLEBRUSH	CALLISTEMON	NO	NO	10"	20'	20'	REMAIN	N/A
13	GUMBO LIMBO	BURSEA SIMARUBA	YES	YES	36"	30'	40'	REMAIN	N/A
14	GUMBO LIMBO	BURSEA SIMARUBA	YES	YES	24"	40'	30'	REMAIN	N/A
15	GUMBO LIMBO	BURSEA SIMARUBA	YES	YES	24"	40'	15'	REMAIN	N/A
16	GUMBO LIMBO	BURSEA SIMARUBA	YES	YES	36"	40'	30'	REMAIN	N/A
17	OAK TREE	QUERCUS	YES	YES	24"	50'	50'	REMAIN	N/A
18	OAK TREE	QUERCUS	YES	NO	12"	30'	25'	REMAIN	N/A
19	OAK TREE	QUERCUS	YES	NO	16"	40'	30'	REMAIN	N/A
20	OAK TREE	QUERCUS	YES	NO	16"	40'	30'	REMAIN	N/A
21	OAK TREE	QUERCUS	YES	YES	48"	60'	60'	REMAIN	N/A
22	OAK TREE	QUERCUS	YES	YES	36"	60'	50'	REMAIN	N/A
23	OAK TREE	QUERCUS	YES	NO	16"	40'	40'	REMAIN	N/A
24	SOUTHERN OAK	QUERCUS VIRGINIANA	YES	YES	24"	50'	7'	REMAIN	N/A
25	OAK TREE	QUERCUS	YES	YES	48"	60'	60'	REMAIN	N/A
26	OAK TREE	QUERCUS	YES	YES	24"	30'	30'	REMAIN	N/A
27	TAMARIND	TAMARINDUS INDICA	NO	YES	36"	60'	60'	REMAIN	N/A
28	OAK TREE	QUERCUS	YES	YES	36"	40'	40'	REMAIN	N/A
29	TAMARIND	TAMARINDUS INDICA	NO	YES	36"	60'	60'	REMAIN	N/A
30	OAK TREE	QUERCUS	YES	YES	24"	60'	50'	REMAIN	N/A
31	OAK TREE	QUERCUS	YES	YES	36"	60'	50'	REMAIN	N/A
32	MANDARIN	CITRUS RETICULATA	NO	YES	24"	30'	30'	REMAIN	N/A
33	OAK TREE	QUERCUS	YES	YES	24"	50'	50'	REMOVE	INTERFERES W/ BLDG SITE
34	OAK TREE	QUERCUS	YES	YES	36"	50'	50'	REMAIN	N/A
35	OAK TREE	QUERCUS	YES	YES	36"	50'	50'	REMAIN	N/A

#26000522

MATEU

8887, SOUTHWEST 131 STREET
MIAMI, FLORIDA 33176
305.233.3004 DESIGN@MATEU.CO

ARCHITECTURE INTERIOR DESIGN PLANNING
SEAL:

RONEY J. MATEU, FAIA
AR0008220

G.F. CONSULTING ENGINEERS, INC.
STRUCTURAL ENGINEERING
13170 SW 128 STREET, SUITE 204
MIAMI, FLORIDA 33186

JMM CONSULTING ENGINEERS
MECH., ELEC., PLUMB. ENGINEERING
10251 SUNSET DRIVE, SUITE 103
MIAMI, FLORIDA 33173

CARLAB, INC.
CIVIL ENGINEERING
8730 SW 25 STREET
MIAMI, FLORIDA 33165

CARLOS MAURICIO &
FERNANDA ROCA
MA 2405
13125 SW 63 AVENUE
PINECREST, FLORIDA 33156

CASA @
63RD AVENUE

NEW SINGLE-FAMILY RES.
EU-1 RESIDENTIAL ESTATE

MATEU ARCHITECTURE INC

THIS DRAWING IS THE PROPERTY OF MATEU ARCHITECTURE INC. UNLESS OTHERWISE PROVIDED FOR BY CONTRACT, THE CONTENTS OF THIS DRAWING ARE CONFIDENTIAL AND SHALL NOT BE TRANSMITTED TO ANY PARTY EXCEPT AS AUTHORIZED BY THE ARCHITECT/ENGINEERS OF RECORD.
COPYRIGHT © BY MATEU ARCHITECTURE INC.
PHASE

Project Status

FILE NAME:
M:\2405 Casa P+ F+ Fernando_ COMODELARCH\Casa on 63rd and 67th.dwg

PROJECT NO:
MA 2405

DRAWN BY:
DY

CHECKED BY:
RJM

ISSUE DATE:
11/14/24

REVISIONS

SHEET TITLE

DEMOLITION PLAN

SHEET:

OF:

D-100