

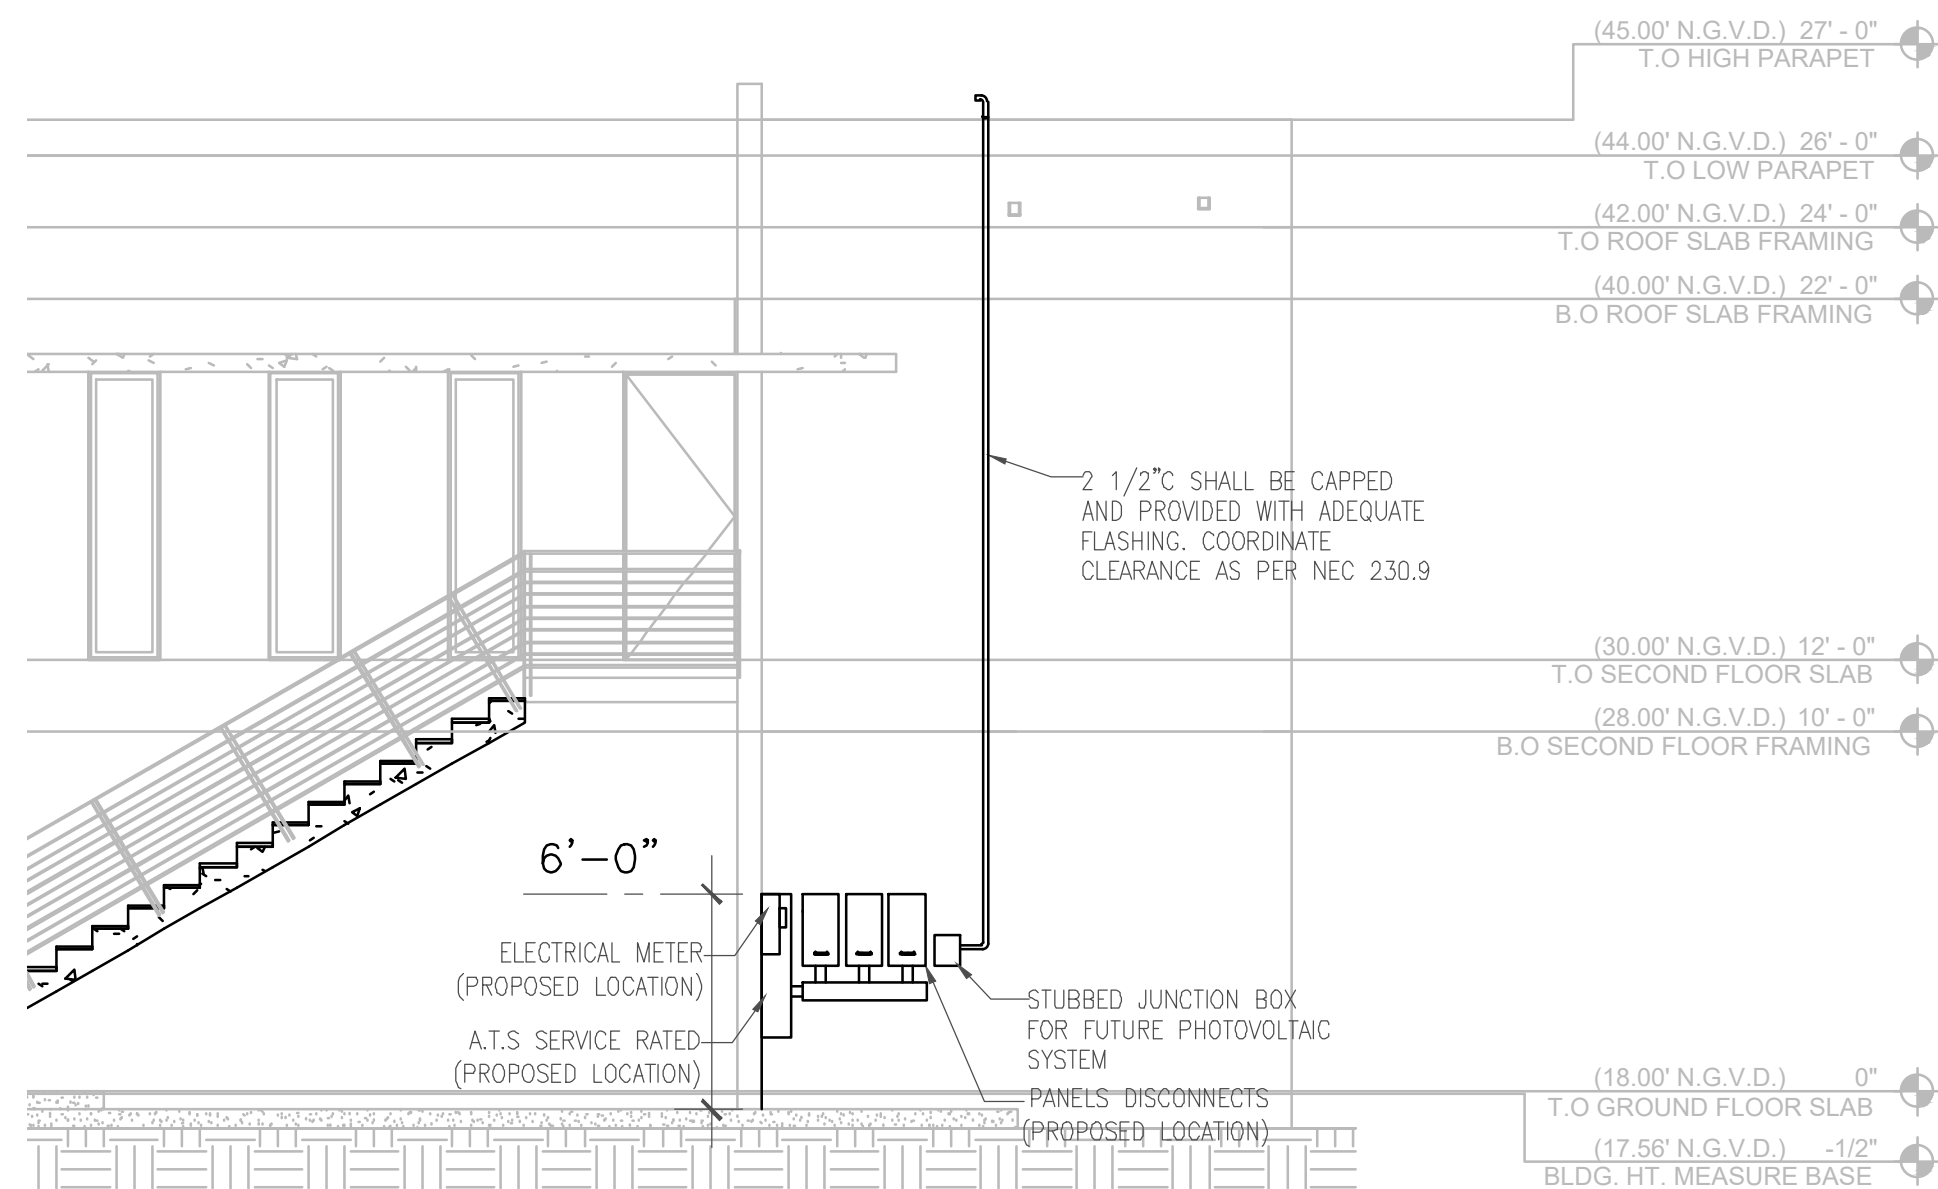
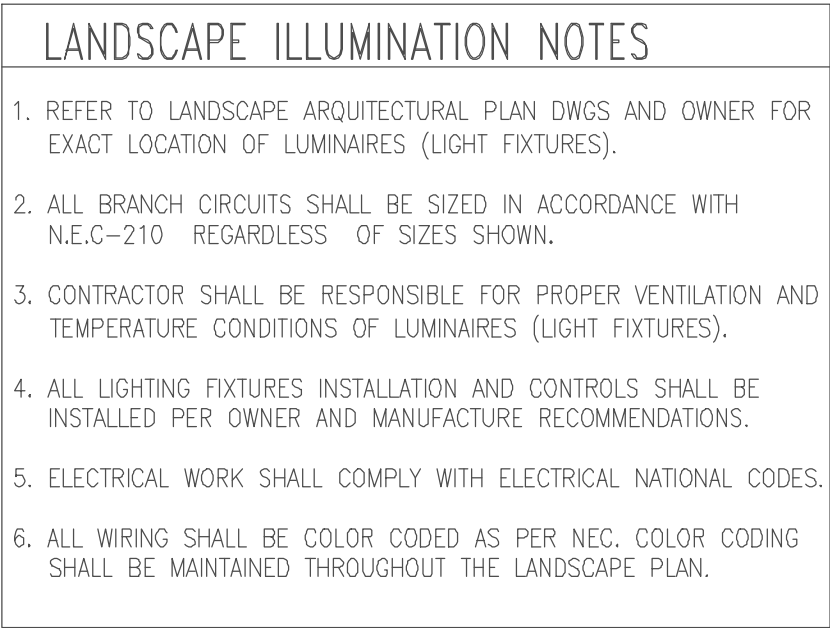


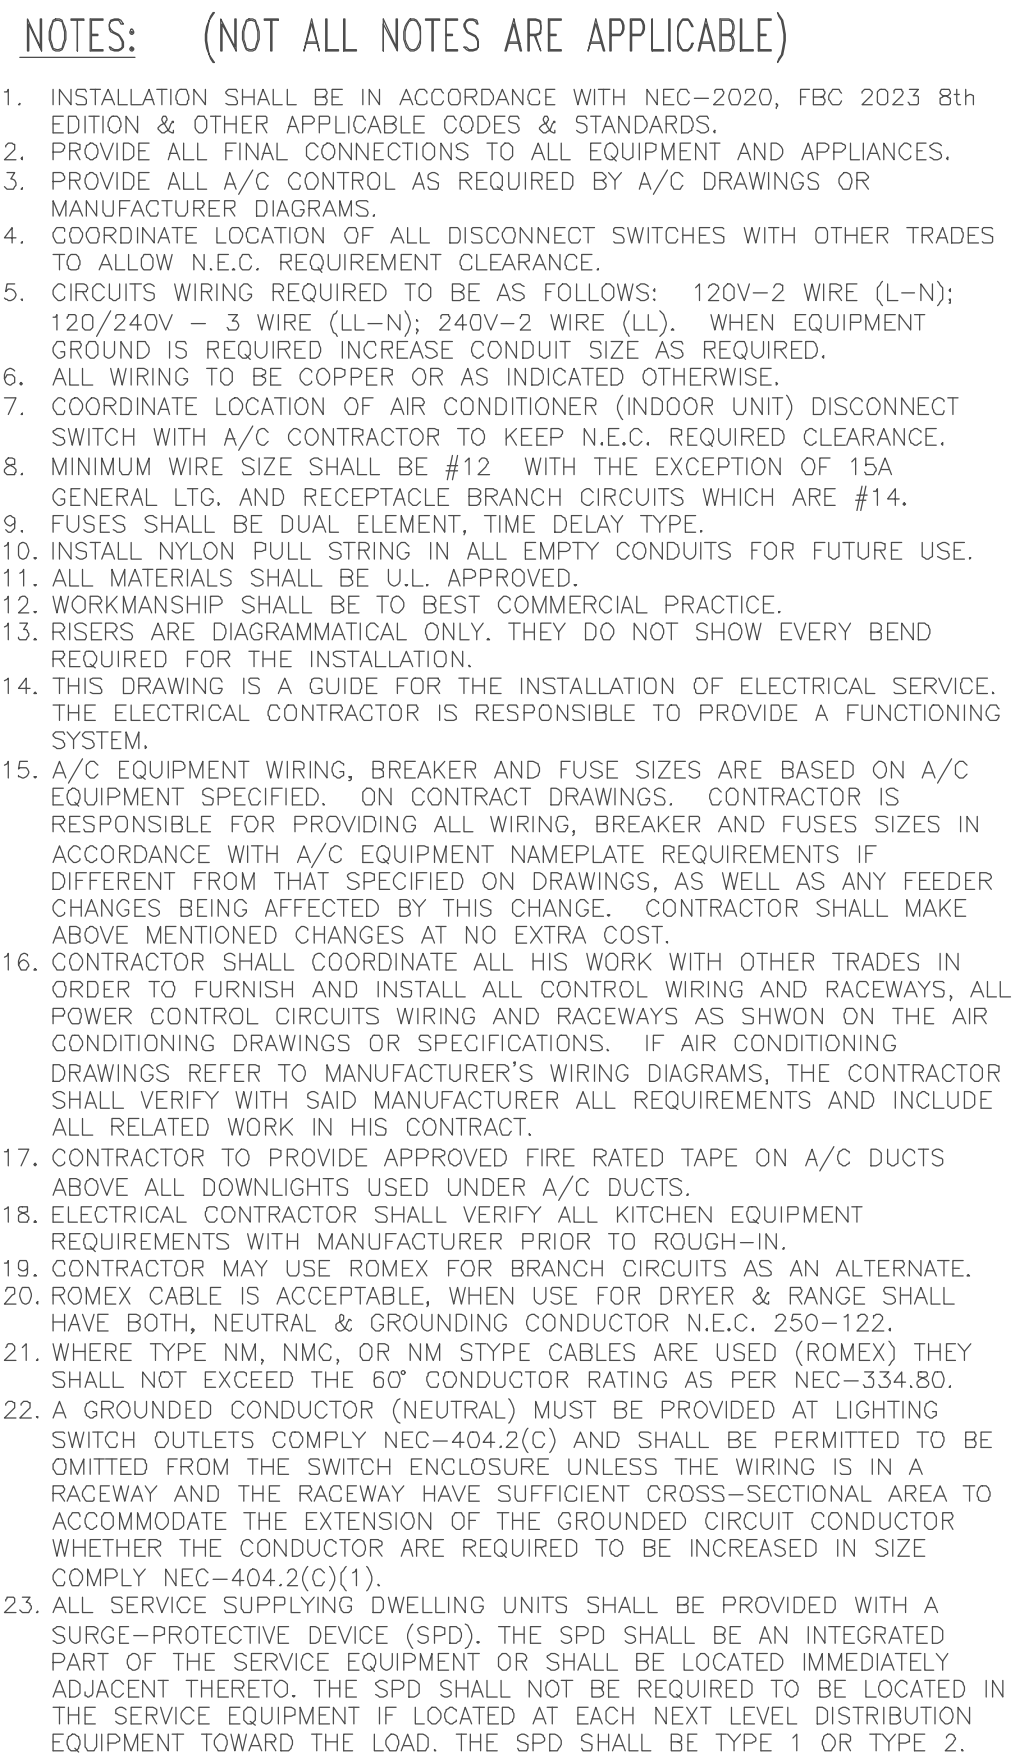

REQUIREMENT FOR FUTURE
PHOTOVOLTAIC SYSTEM EAST ELEVATION

N.T.S.

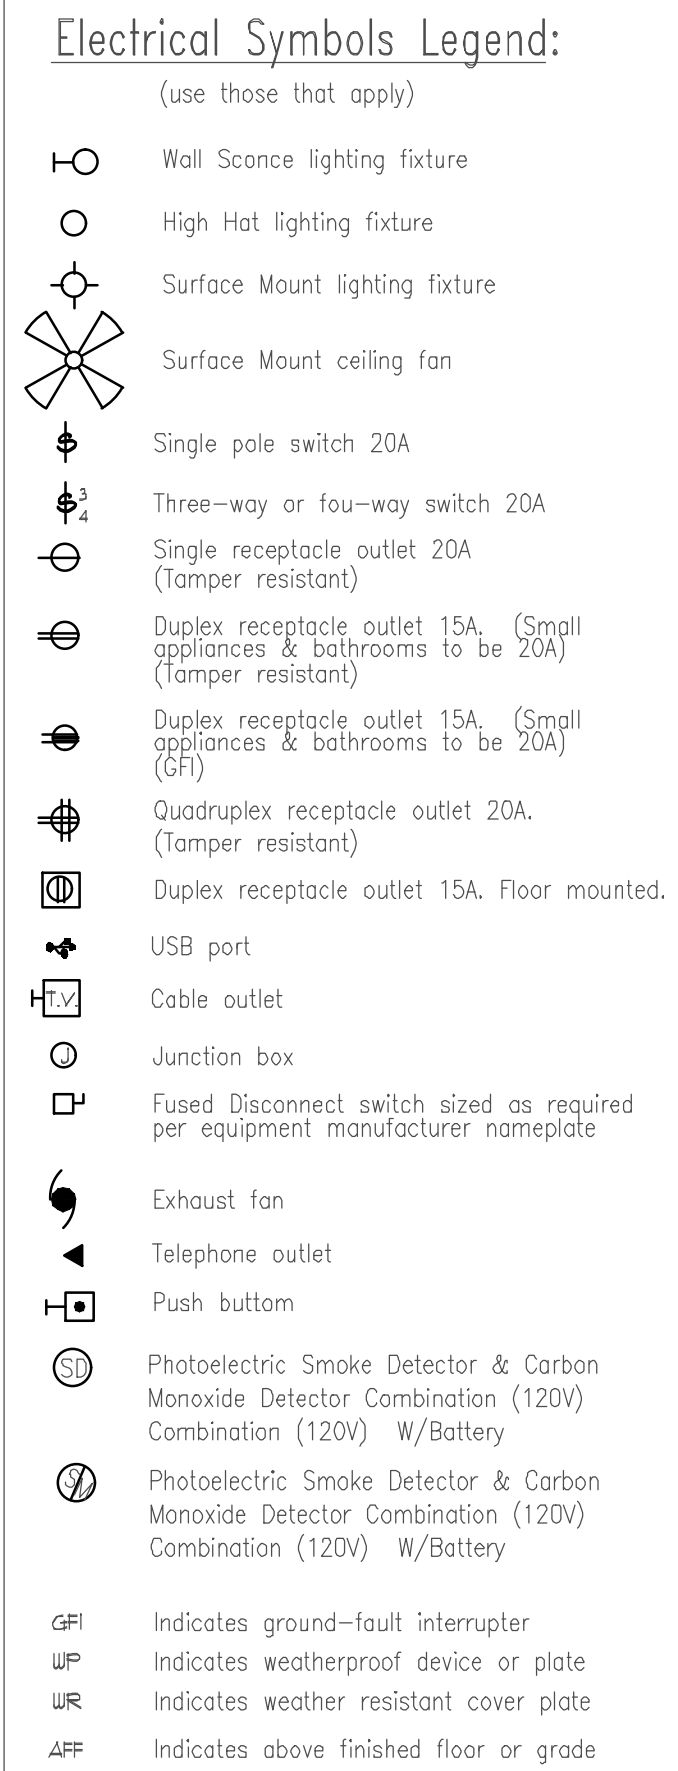

LANDSCAPE J-BOX DETAIL