

SEAL

GIORGIO LUIGI BALLI -AR13951
DAVID SCOTT TRAUTMAN -AR15045

REVISIONS

[illegible]

BALLI - TRAUTMA
ARCHITECTURE INTERIORS CONSTRUCTION

JOB NUMBER:

CHECKED BY: GE



SSUE DATE: 11/11/2024

SCALE: AS NOTED

SHEET TITLE

SHEET NUMBER

COPYRIGHT BALLI-TRAUTMAN ARCHITECTS,
LLC
1533 SUNSET DRIVE SUITE 101, CORAL GABLES
FL 33143

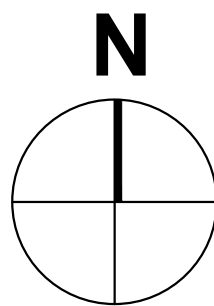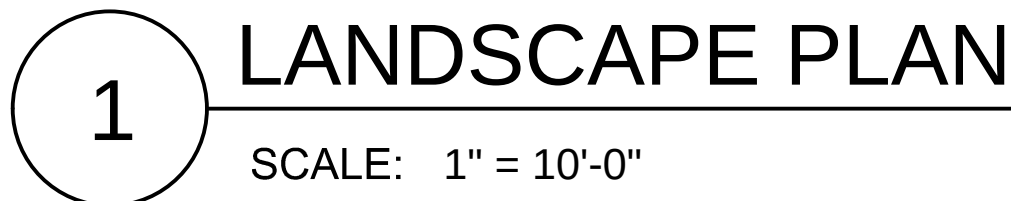

H.L. Martin, Landscape Architect, P.A.
LC# 26000404 / LA #0001722

5965 SW 38th Street, Miami, Florida 33155
305 790-4372, hlmartinufiu@bellsouth.net

Herbert L. Martin, Landscape Architect

Plant List						
QTY	KEY	Botanical / Common Name	Specification	Native	Category	Replacement Value
6	CD	Coccoloba diversifolia / Pigeon Plum	12" oa ht, 3" cal, 4" CT FG #1	Yes	<i>Req'd Trees</i>	
2	CO	Chrysophyllum oliviforme / Satinleaf	14" oa ht, 4" cal, FG #1	Yes	<i>Cat. 4 shade tree</i>	500 sf. x 2 = 1,000 sf
2	SC	Simaruba glauca / Paradise Tree	14" oa ht, 4" cal, FG #1	Yes	<i>Cat. 4 shade tree</i>	500 sf. x 2 = 1,000 sf
						Total Canopy Replacement= 2,000 sf
						2,000 sf > 1,728 req'd
<i>Req'd Shrubs:</i>						
277	POM	Podocarpus macrophyllus / Podocarpus	4" ht x 2" spr, 15 gal.	Yes		
34	MYF	Myrcianthes fragrans / Simpson Stopper	3-4" ht, 1.5" spr, 7 gal.	No		
48	PSN	Psychotria nervosa / Wild Coffee	2" ht, 1.5" spr, 3 gal.	Yes		
<i>359 Prov'd Shrubs, 82 native</i>						
<i>Additional palms, shrubs, accents, & groundcovers:</i>						
3	VM	Vetthia montgomeryana / Vetchia Palm	14",18",22", oa hts	No		
2	WB	Wodyetia bifurcata / Foxtail Palm	24" oa ht	No		
4	SP	Sabal palmetto / S-Curve Sabal Palm	18"-24" CT, S Curve Sabals	Yes		
2	PS	Phoenix sylvestris / Sylvestre Date Palm	12" CT, 18" oa ht.	No		
2	EDT	Elaeocarpus decipiens / Japanese Blueberry	8" oa ht, cone, topiary	No		
6	CHC	Chamaedorea cataractarum / Cat Palm	5" oa ht, 3" spr.	No		
4	RHE	Rhapis excelsa / Lady Palm	5" oa ht, 3" spr.	No		
32	NEC	Neomarica caerulea / Giant Blue Apostles Iris	36" ht, 24" spr, 7 gal.	No		
9	MOD	Monstera deliciosa / Monstera	24" ht, 24" spr, 7 gal.	No		
63	TRM	Trimezia martinicensis / Yellow Walking iris	24" ht, 18" spr, 3 gal.	No		
6	BEO	Begonia odorata / White Begonia	18" ht, 18" spr, 3 gal.	No		
42	PHB	Philodendron Burle Marx / Burle Marx	16" x 16" spr, 3 gal.	No		
2	BRI	Bromelia alcañtarea / Imperialia	24" ht, 24" spr, 7 gal.	No		
6	SPP	Spathoglottis plicata / Purple Ground Orchids	16" x 16" spr, 3 gal.	No		
41	SEJ	Serrisa japonica / Catonaeaster	12" ht, 12" spr, 3 gal.	No		
184	LIM	Liriope muscaria, E.G. / Evergreen Giant Liriope	8" ht, 8" spr, 1 gal.	No		
56	ARG	Arachis glabrata / Perennial Peanut	8" spr, 1 gal.	No		

L 101 Landscape Plan
L 102 Notes, Details, Legend
L 103 Tree Survey / Disposition Plan
L-104 Tree Disposition & Protection
L-105 Irrigation Plan