



FINISH MATERIALS	
MATERIAL NAME	MATERIAL DESCRIPTION
SMOOTH STUCCO	BENJAMIN MOORE, SUPER WHITE
SMOOTH STUCCO - DARK PAINT	GREY
STANDING SEAM METAL	
ALUMINUM	DARK BRONZE
STONE TBD	STONE TBD
WOOD FASCIA	PAINT TBD

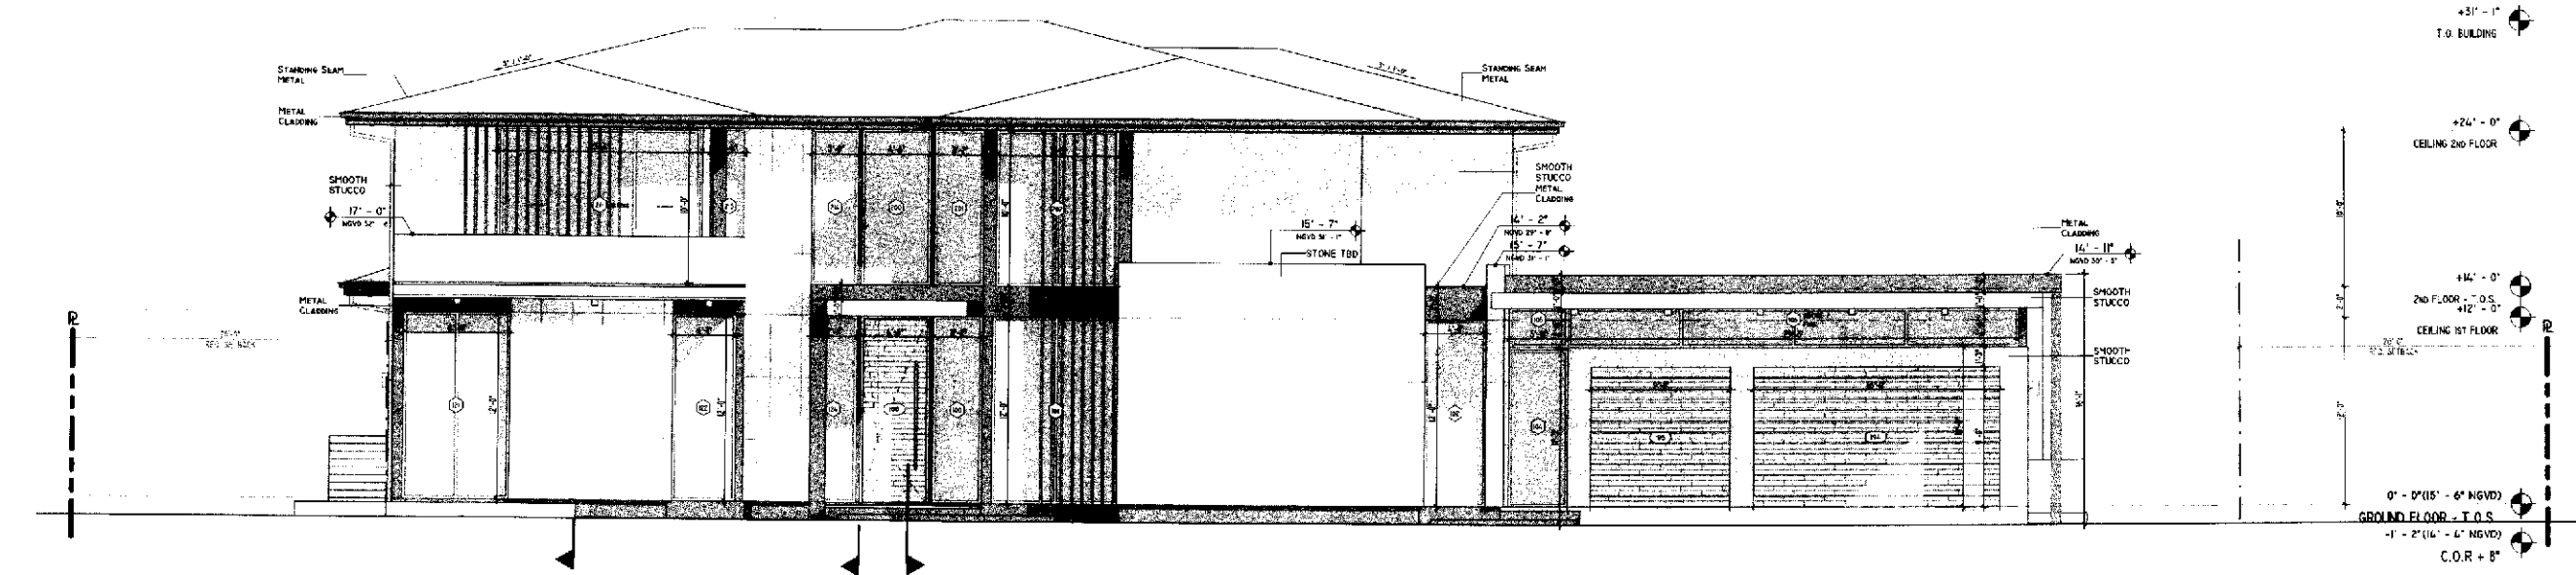

2 FRONT
3/16" = 1'-0"

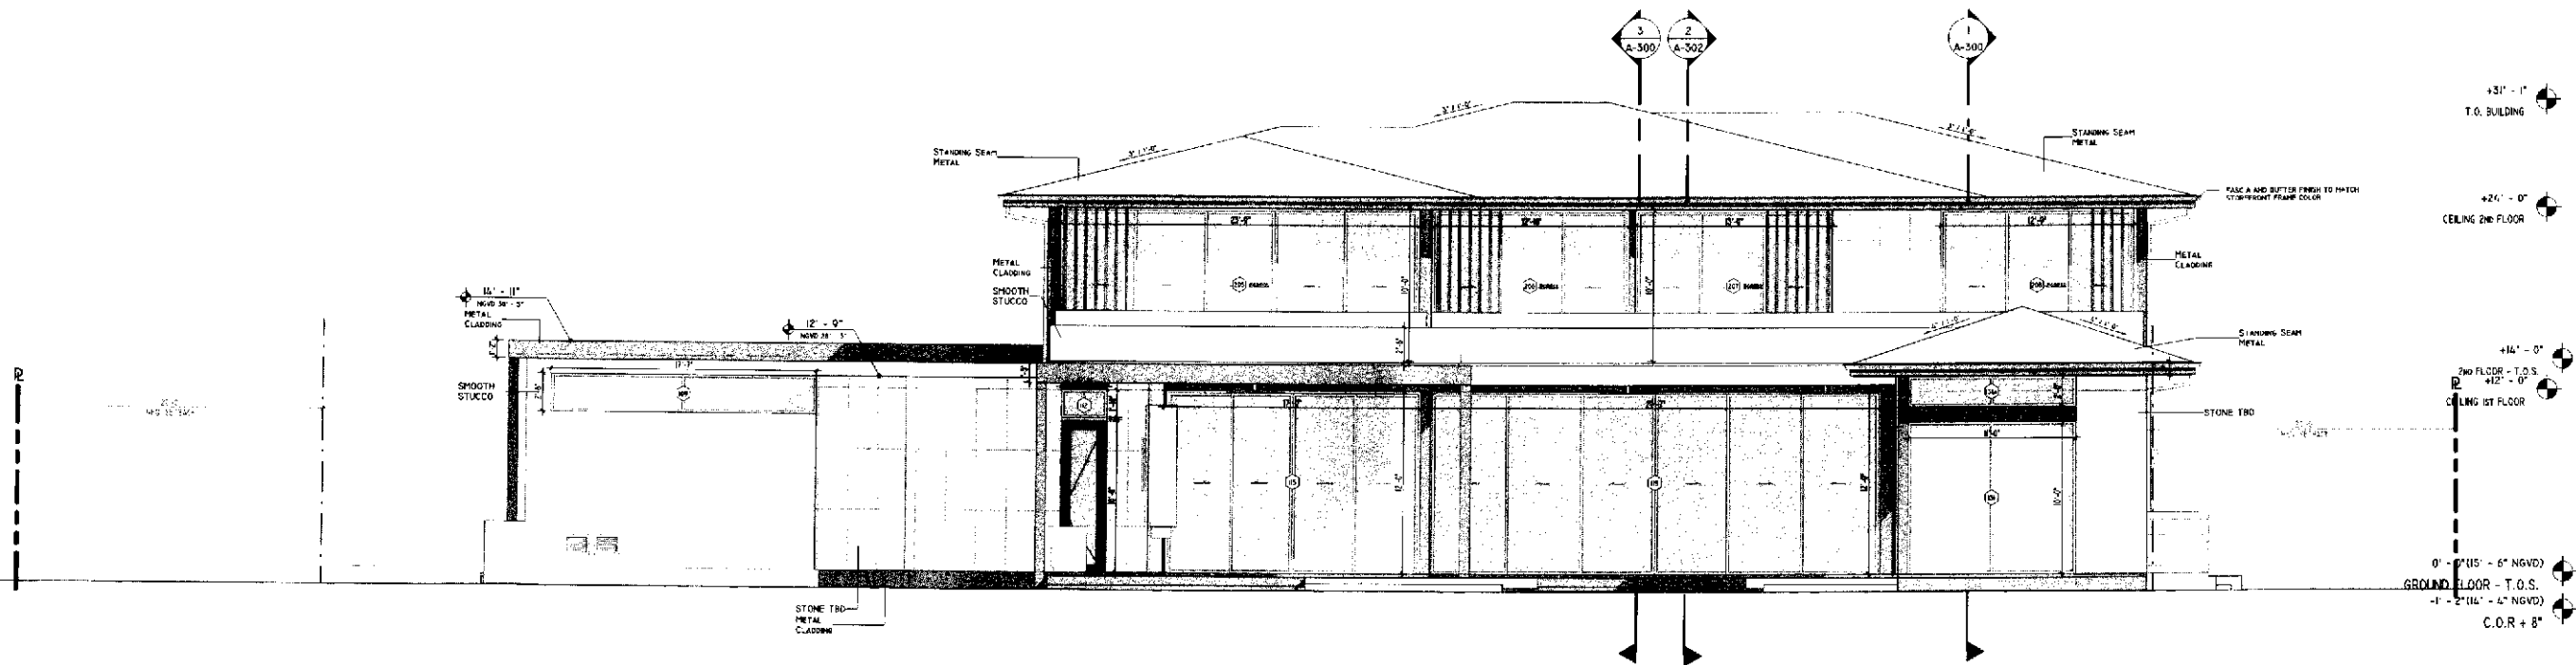


1 BACK
3/16" = 1'-0"

SDH_STUDIO
ARCHITECTURE & DESIGN
AA20002843
18200 NE 19TH AVE, SUITE 100
NORTH MIAMI BEACH, FL 33162
(305) 591-5815
WWW.SDHSTUDIO.COM
STEPHAN D. SMITH
ARCHITECT P.A.
ARCHREG-5935

GOOD
MANGOS
9321 S.W. 67TH AVENUE,
PINECREST, FL. 33156

GOOD MANGOS RESIDENCE

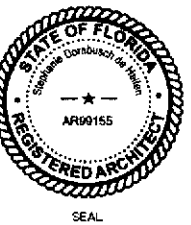

NOTES/COMMENTS

REVISIONS / SUBMISSIONS

ELEVATIONS

ALL DIMENSIONS AND NOTATION MATERIALS ARE TO BE USED UNLESS OTHERWISE SPECIFIED. NO PART OF THIS DRAWING IS TO BE REPRODUCED OR TRANSMITTED IN ANY FORM OR BY ANY MEANS, ELECTRONIC OR MECHANICAL, WITHOUT PERMISSION IN WRITING FROM SDH STUDIO.

DRAWN BY: SDH
CHECKED BY: RB
INITIAL DRAWING
RELEASE DATE:

A-200