



FINISH MATERIALS	
MATERIAL NAME	MATERIAL DESCRIPTION
SMOOTH STUCCO	BENJAMIN MOORE, SUPER WHITE
SMOOTH STUCCO - DARK PAINT	GREY
STANDING SEAM METAL	
ALUMINUM	DARK BRONZE
STONE T&B	STONE T&B
WOOD FASCIA	PANT T&B

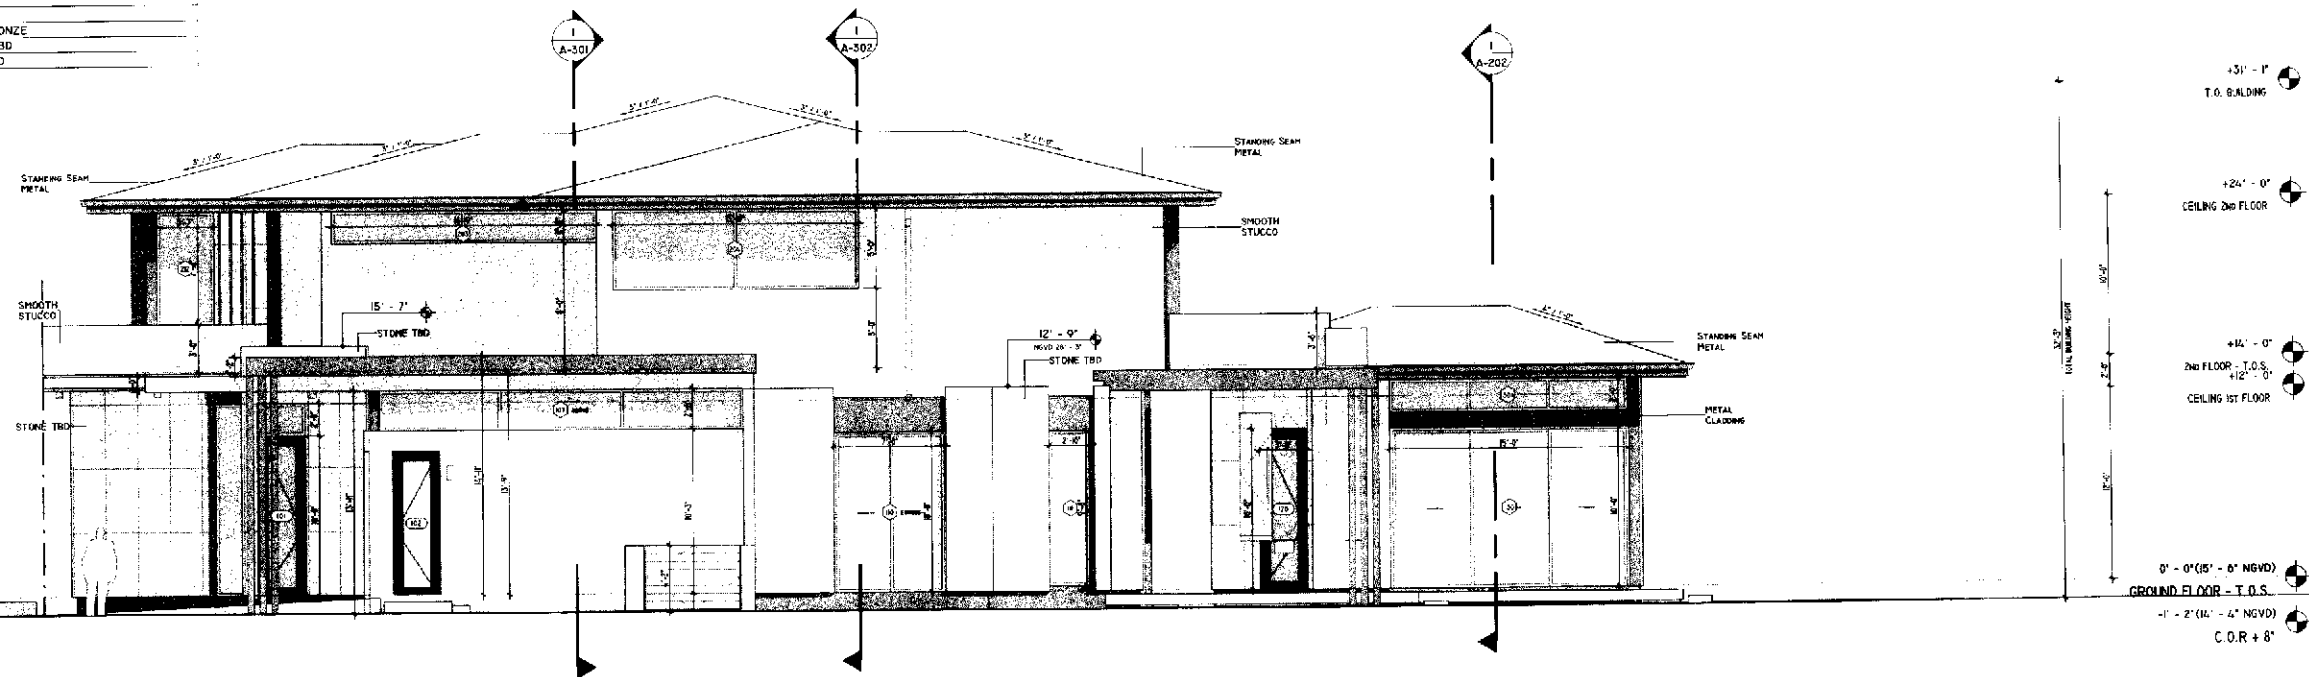

1 RIGHT
3/16" = 1'-0"

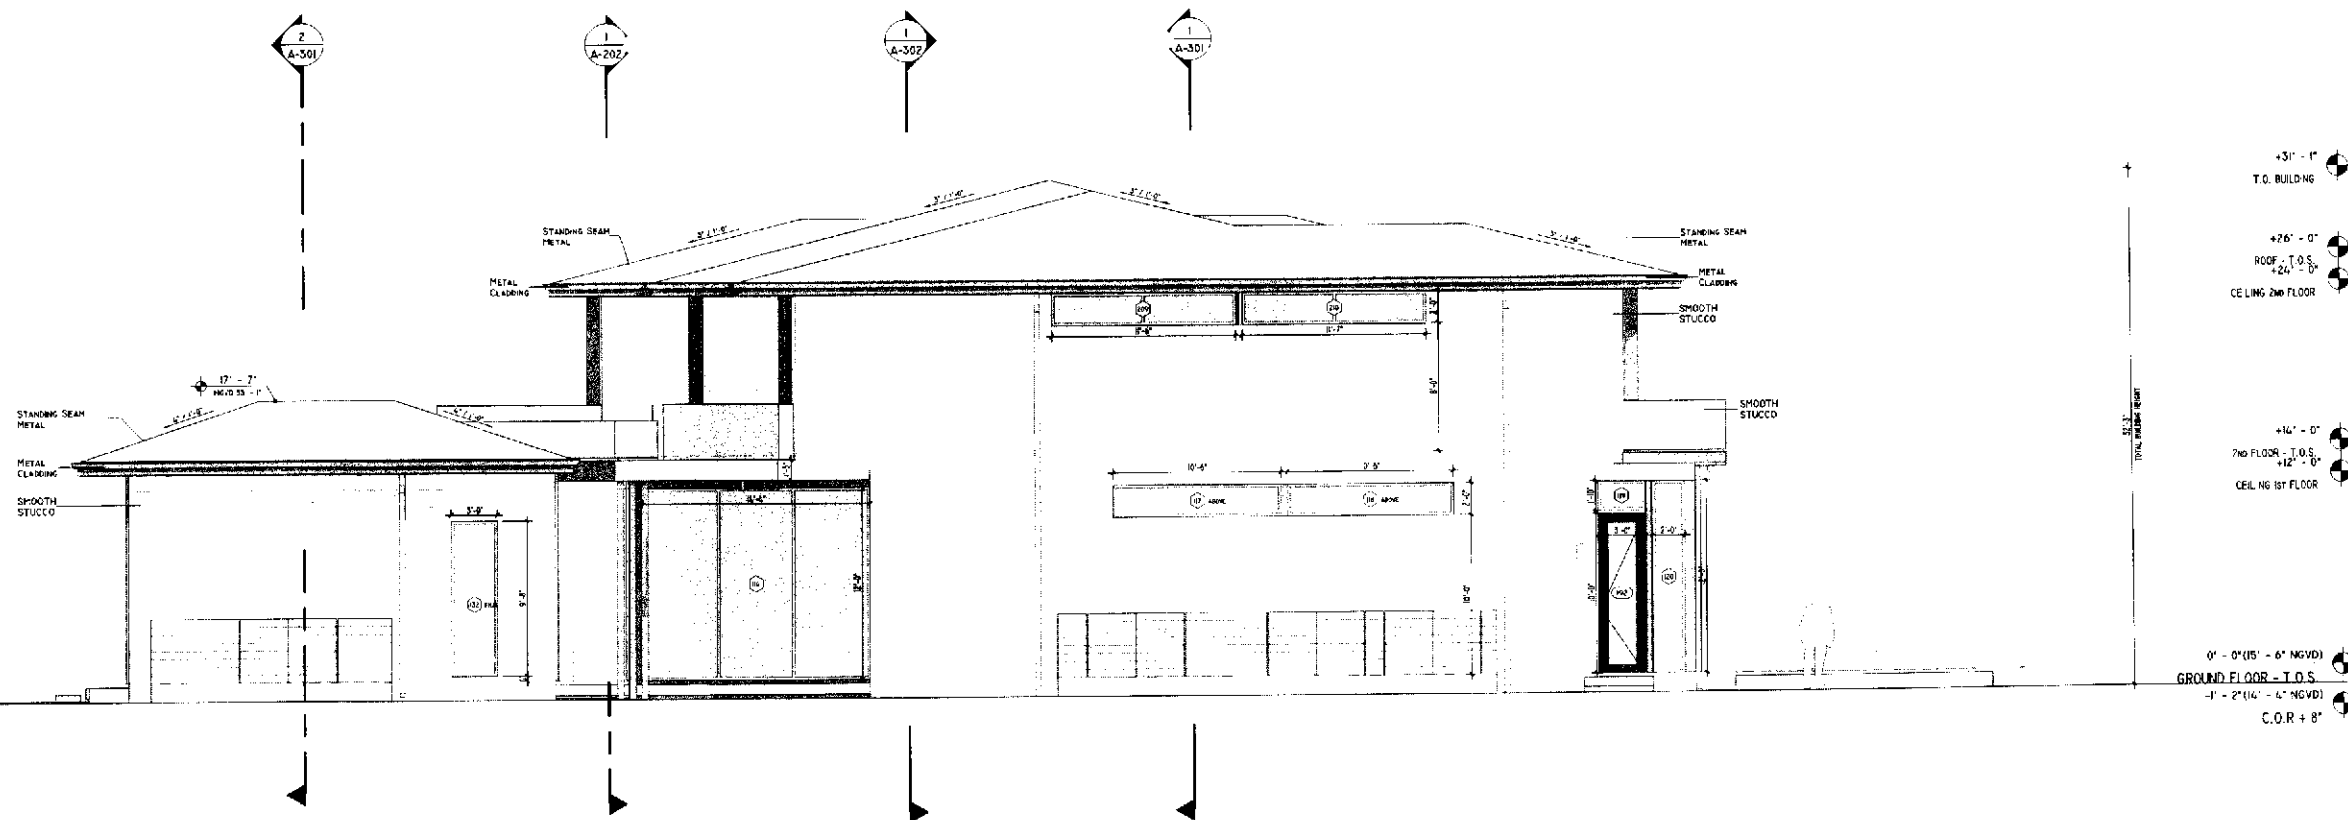

2 LEFT
3/16" = 1'-0"

SDH_STUDIO


18200 NE 19TH AVE, SUITE 100
NORTH MIAMI BEACH, FL 33162
(305) 501-5018
INFO@SDHSTUDIO.COM

STEPHAN D. HILFEN
ARCHITECT P.A.
ARCH REG # 9155

GOOD MANGOS

9321 S.W. 67TH AVENUE,
PINECREST, FL, 33156

GOOD MANGOS RESIDENCE

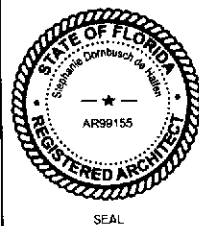

NOTES/COMMENTS

REVISIONS / SUBMISSIONS

ELEVATIONS

ALL DIMENSIONS ARE WRITTEN IN FEET AND INCHES. MEASUREMENTS TO THE CENTERLINE OF WALLS AND PARTS THEREOF. DIMENSIONS OF CURVED SURFACES AND PARTS THEREOF TO BE INDICATED. 

DRAWN BY: SDH
CHECKED BY: RB
INITIAL DRAWING: RB
RELEASE DATE: RB

A-201