



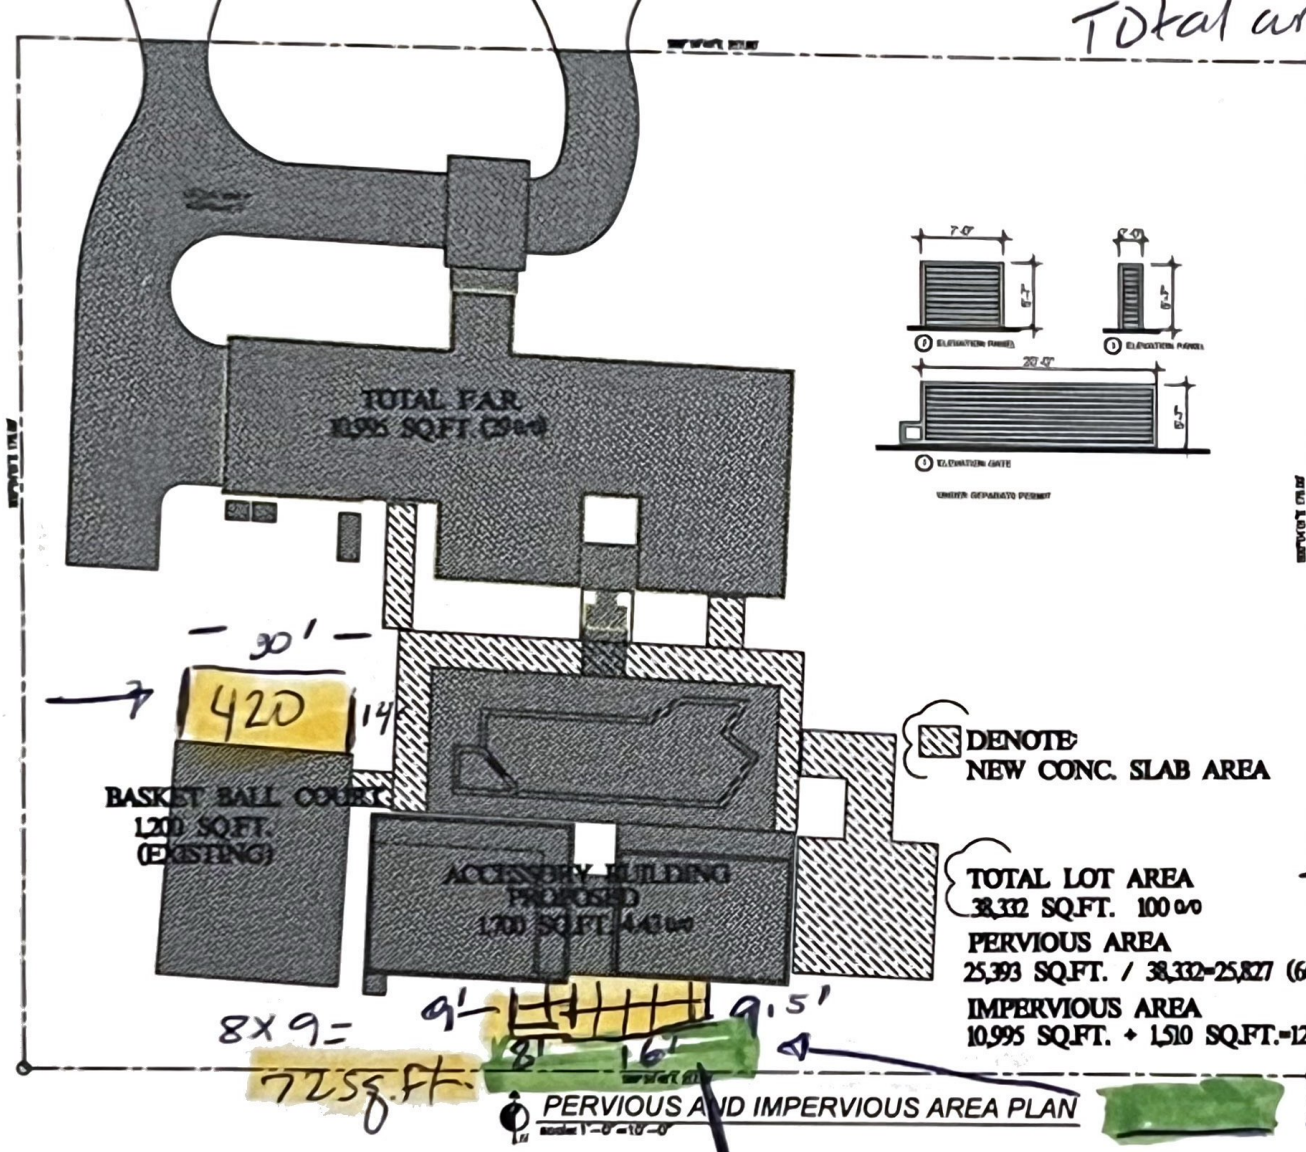

Total area 38,332 sq feet

30 feet wide by 14' long 420 sq. feet

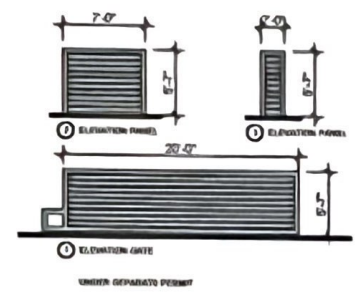

DENOTE: NEW CONC. SLAB AREA

TOTAL LOT AREA 38,332 SQ.FT. 10000
PERVIOUS AREA 25,393 SQ.FT. / 38,332-25,393 (6600)
IMPERVIOUS AREA 10,995 SQ.FT. + 1,510 SQ.FT. = 12,505 (3200)

644 sq. feet impervious

5ft. Rear setback

Basketball addition 420 sq. ft.

16 x 9.5 sq. ft. = 152 sq. ft. + 72 = 224 sq. ft. total

Total added is 420 + 224 = 644 sq. feet

New:

16590

N 00° 04' 01" W

LINK FENCE CLEAR

UTILITY EASEMENT

70.00'

21.90'

SIDE

SET

BACK

21.90'

14'

BASKETBALL COURT

40.00'

30.00'

40.00'

METAL FENCE

30'

JACUZZI

extend

9.80'

24.60'


33.70'

9.00'

TILES

ACCESSORY


F.F.E.=12.2

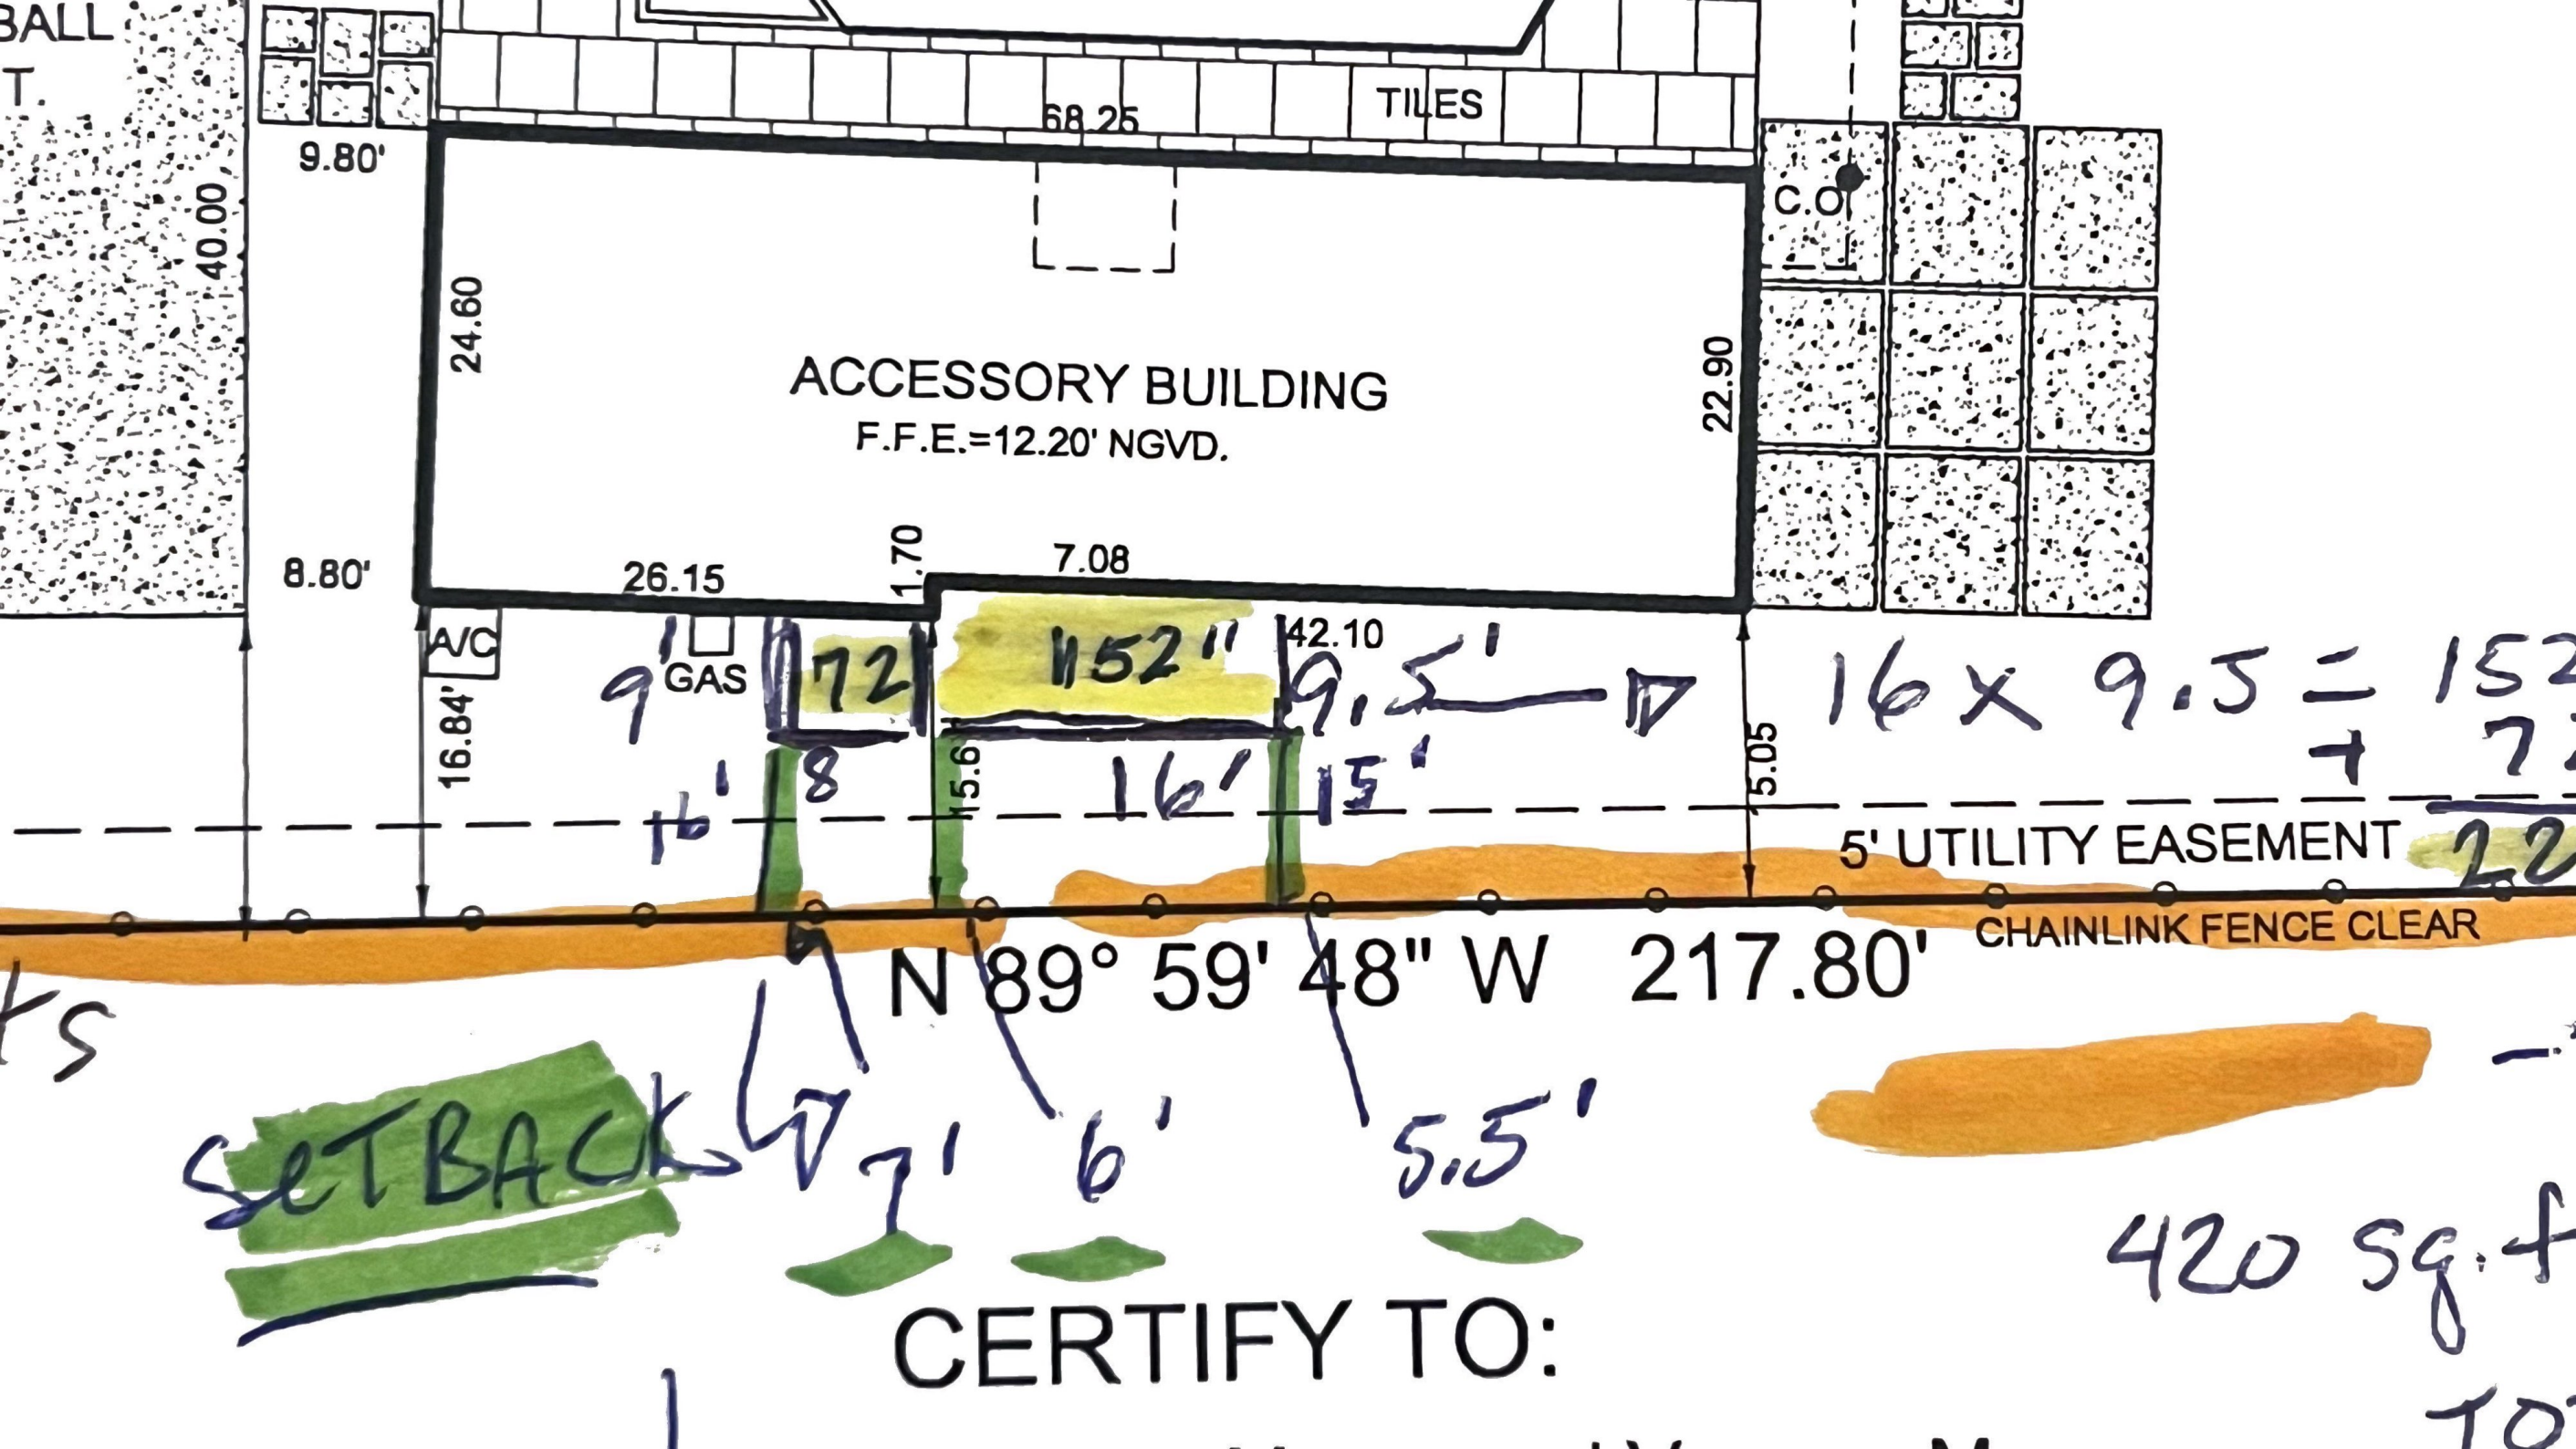

LEGEND:

- A/C = AIR CONDITIONER PAD
- C.B.S. = CONCRETE BLOCK STRUCTURE
- C.L.F. = CHAIN LINK FENCE
- CONC. = CONCRETE
- EP = ELECTRIC POLE
- F.H. = FIRE HYDRANT
- F.I.P. = FOUND IRON PIPE
- F.F. = FINISH FLOOR ELEVATION
- F.N.D. = FOUND NAIL & DISC
- F.N. = FOUND NAIL
- L.P. = LIGHT POLE
- N.T.S. = NOT TO SCALE
- PL. = PLANTER
- W.M. = WATER METER
- PPW = POWER POLE WOOD

- = WOOD FENCE
- ☼ = FIRE HYDRANT
- ▨ = C.B.S. WALL
- ▤ = PAVERS
- ▥ = ASPHALT
- ▧ = CONCRETE

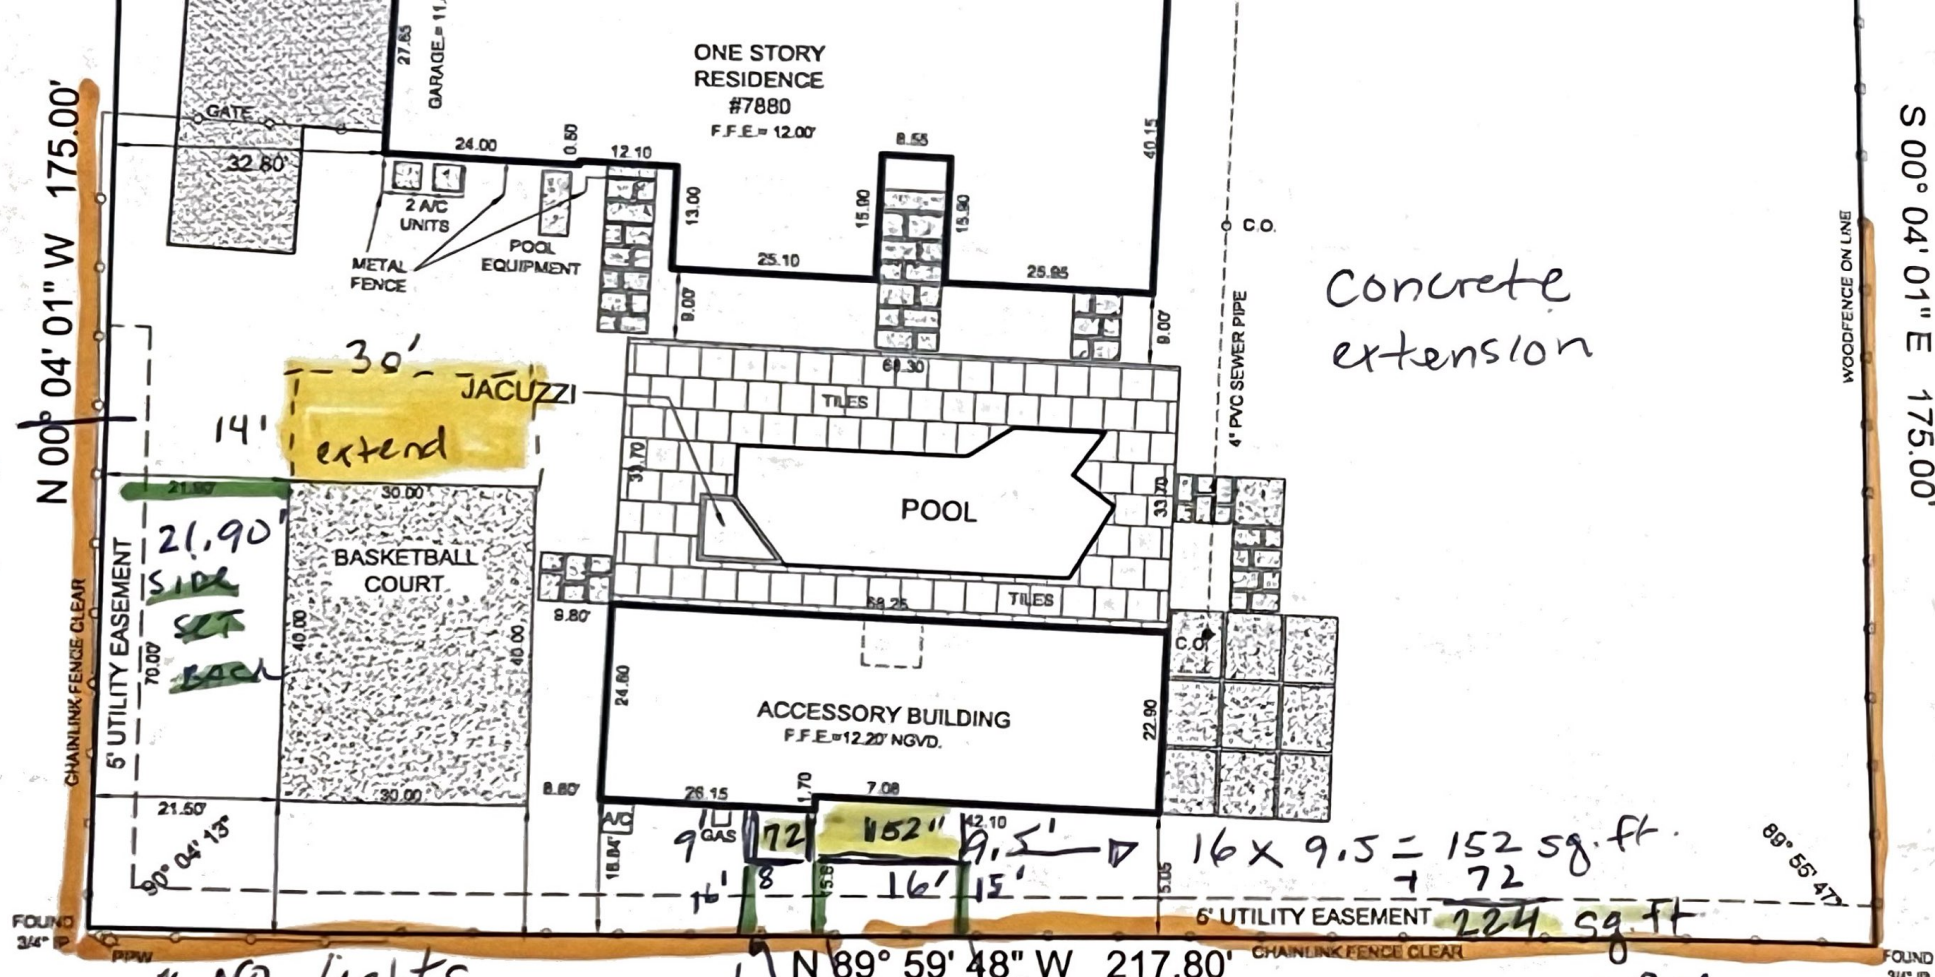

NO lights

SETBACK

16 x 9.5 = 152 sq. ft.
 16' 15" x 9.5' = 152 sq. ft.
 16' 15" x 9.5' = 152 sq. ft.

BERM

420 sq. ft + 224 sq. feet
 Total 644 sq. feet

CERTIFY TO:

1-Kai P. Meyer and Vanesa Meyer.

COMMUNITY: 120425
 PANEL #: 12086C0464 L
 FLOOD ZONE: "X".

smallest setback is at 5.5'

THE SURVEY DEPICTED HERE IS NOT COVERED BY PROFESSIONAL LIABILITY INSURANCE.

CARLOS SILVA P.S.M.

JOB: 1-010918-P DATE: 01/09/2018
 11010 SW 140TH AVENUE
 MIAMI FLA 33186
 PH: (305) 388-4098
 FAX: (305) 388-4098