




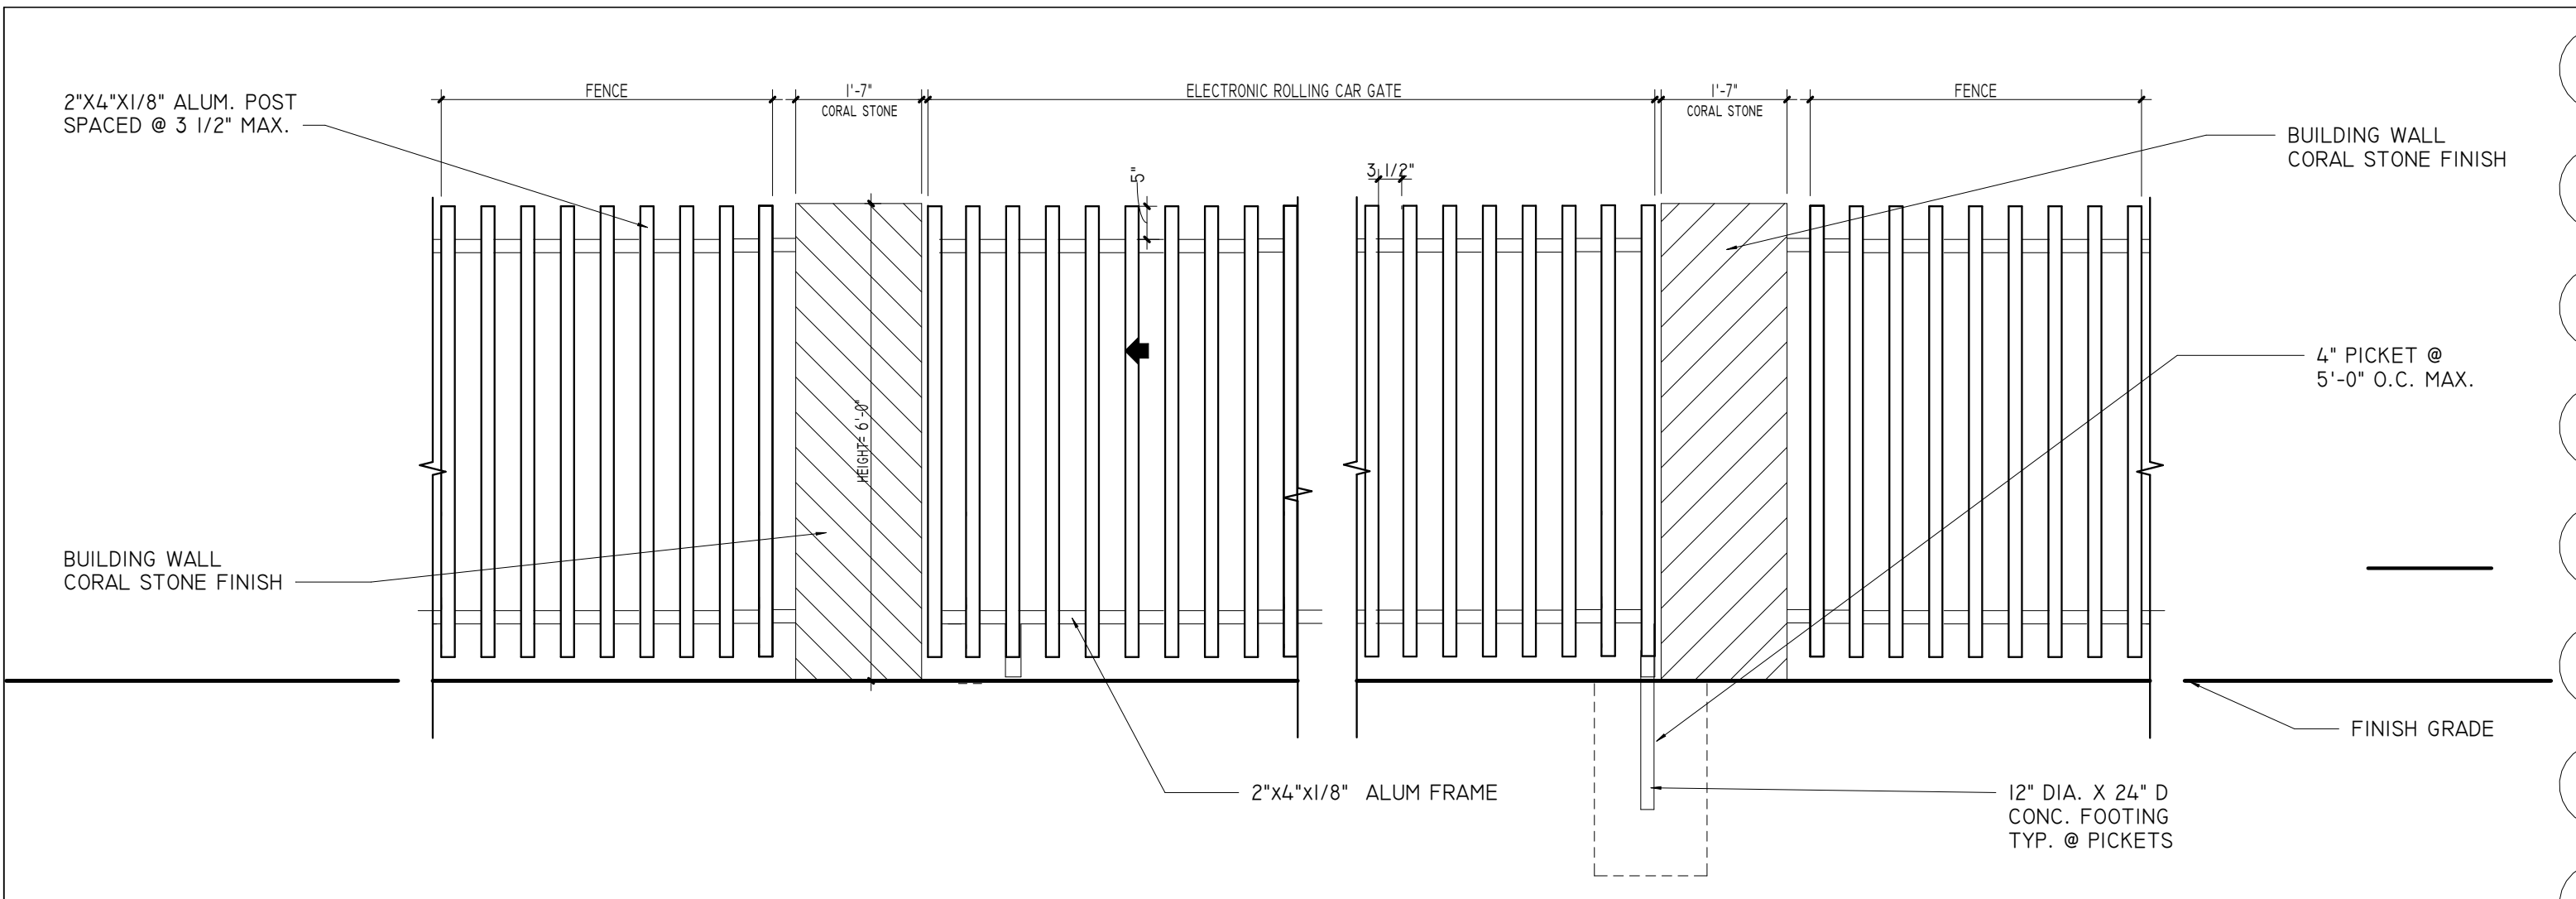


13 GATE / FENCE DETAIL
1/2" = 1'-0"

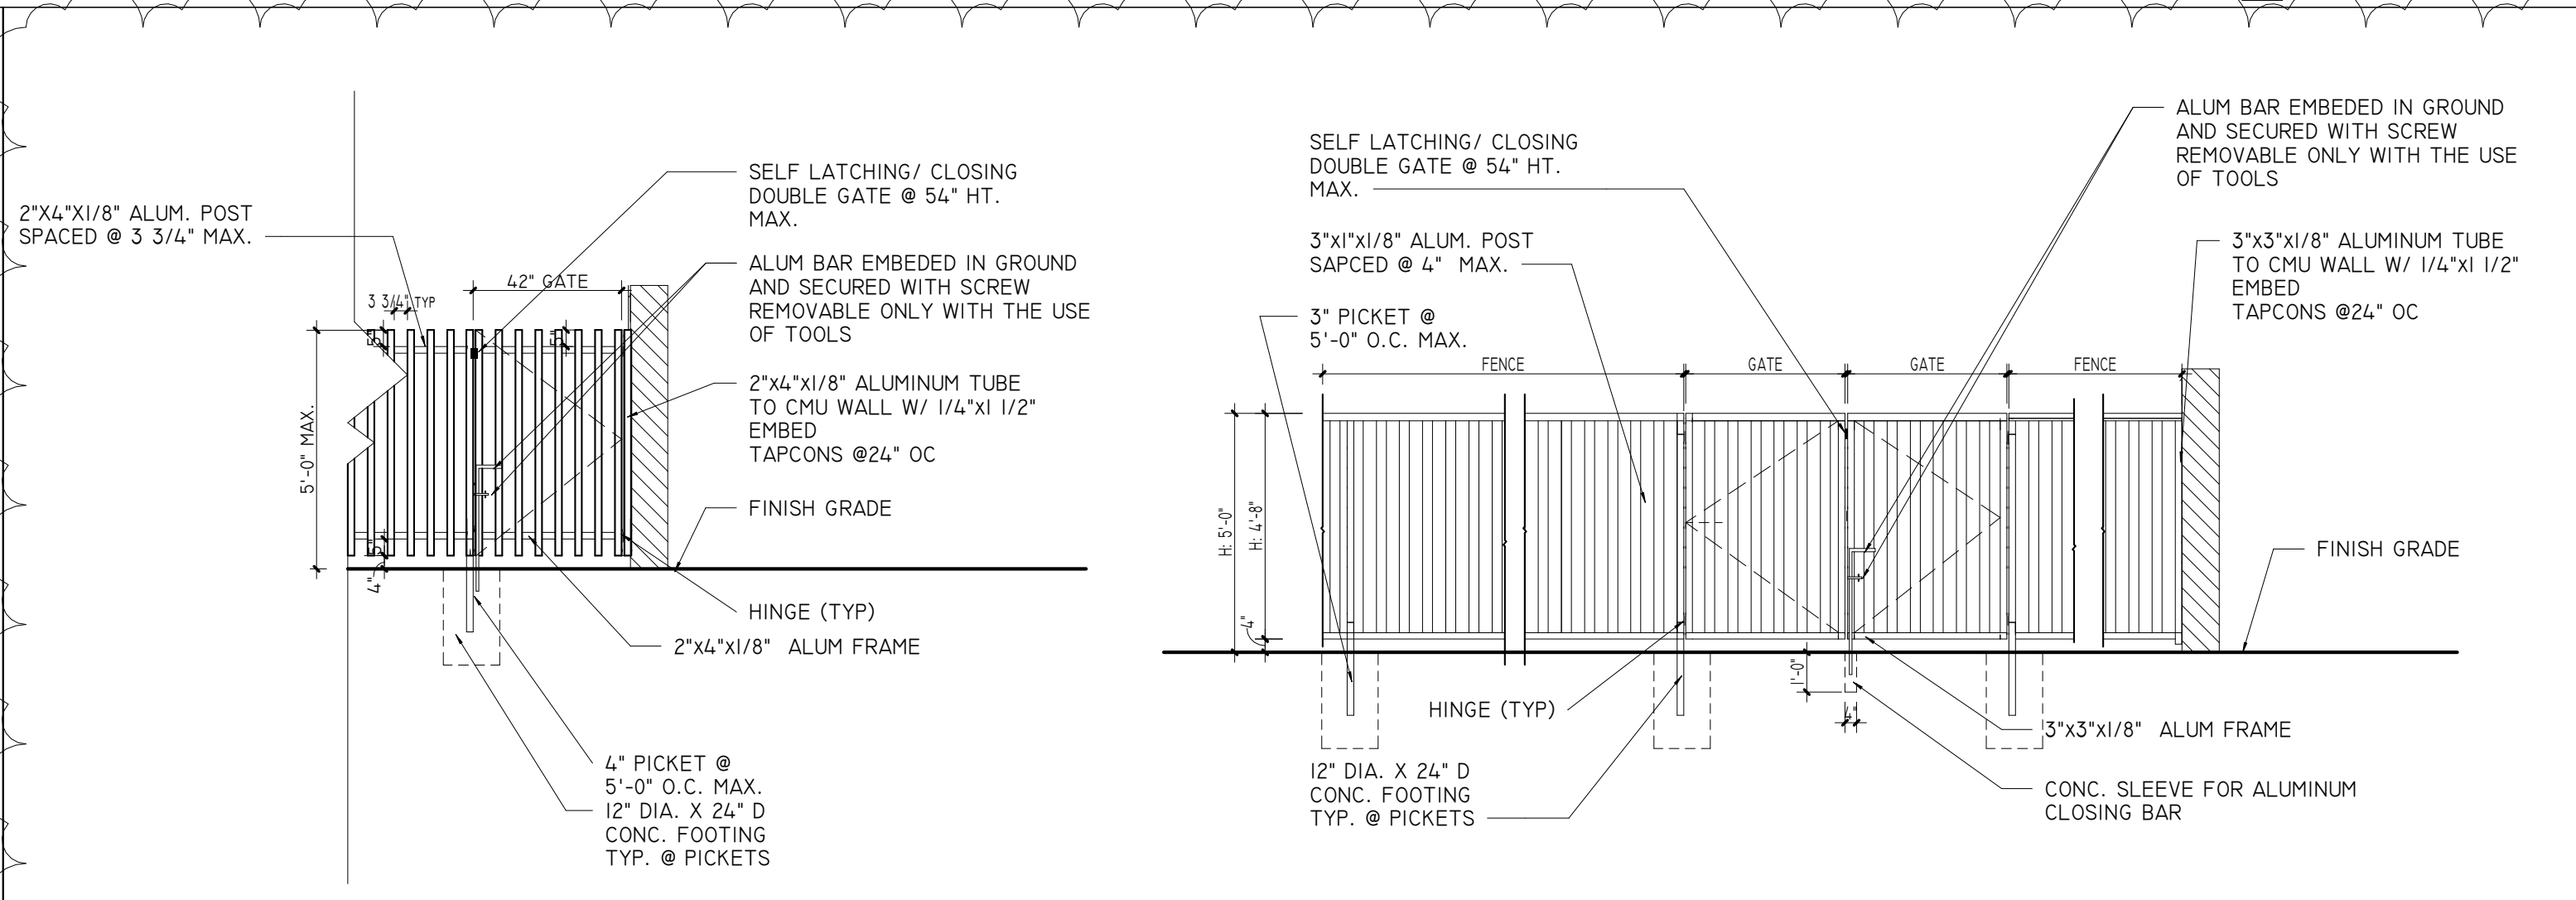


14 SIDE FENCE DETAIL, TYP.
1/4" = 1'-0"

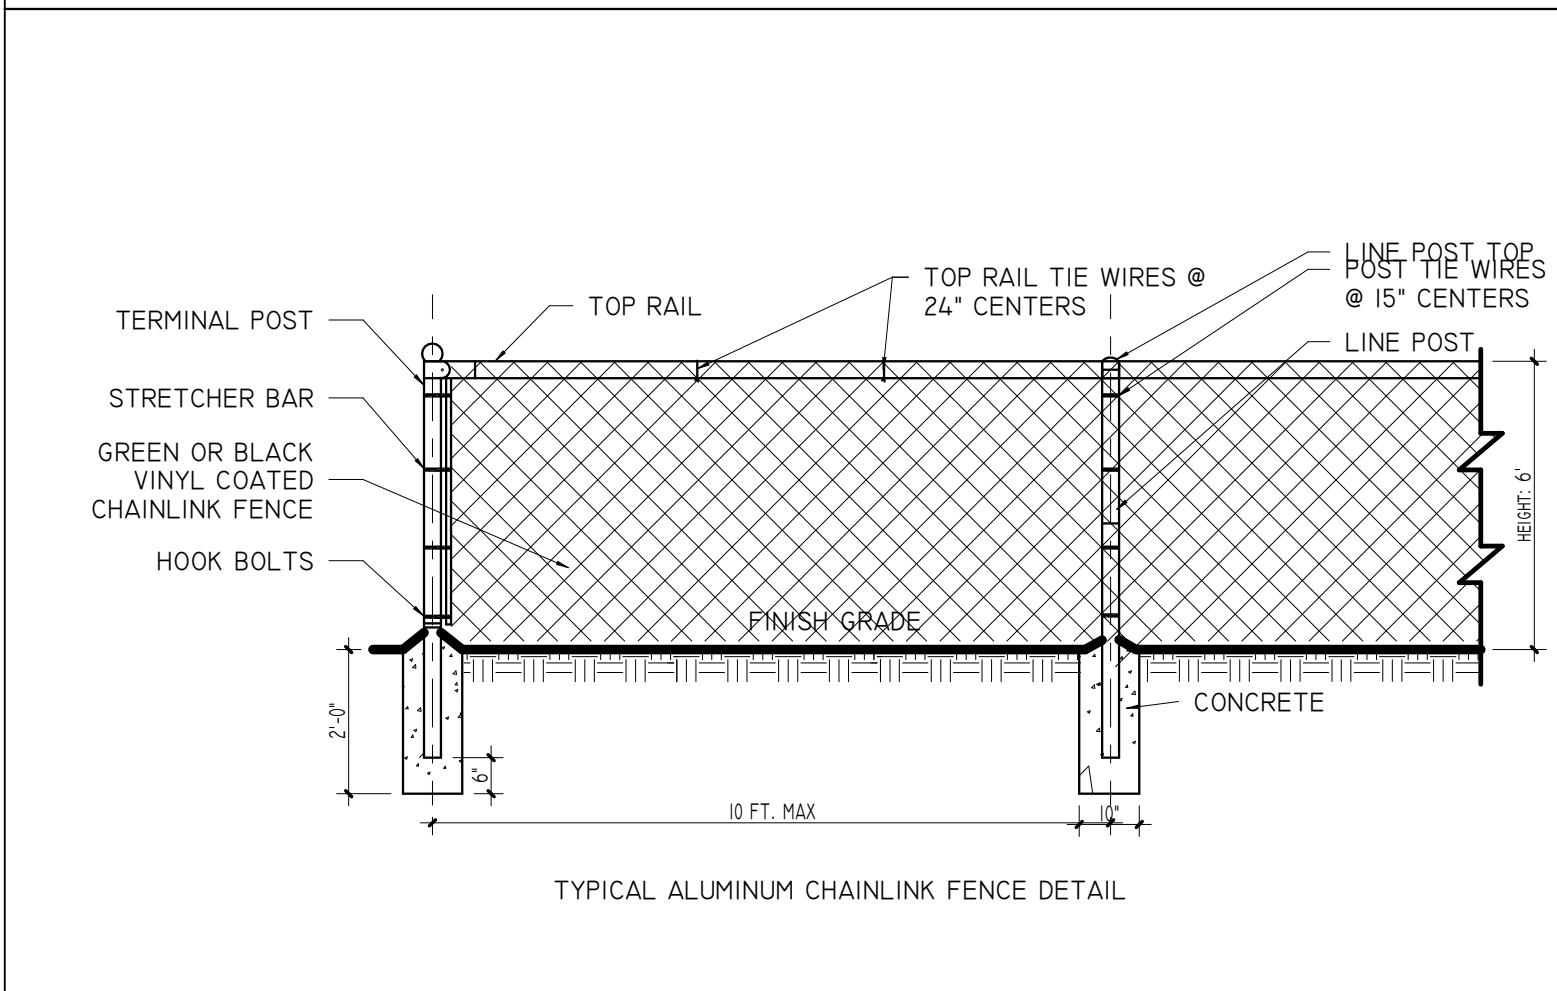











12 TYPICAL ALUMINUM CHAINLINK FENCE DETAIL
3/8" = 1'-0"

 

13 GATE / FENCE DETAIL
1/2" = 1'-0"

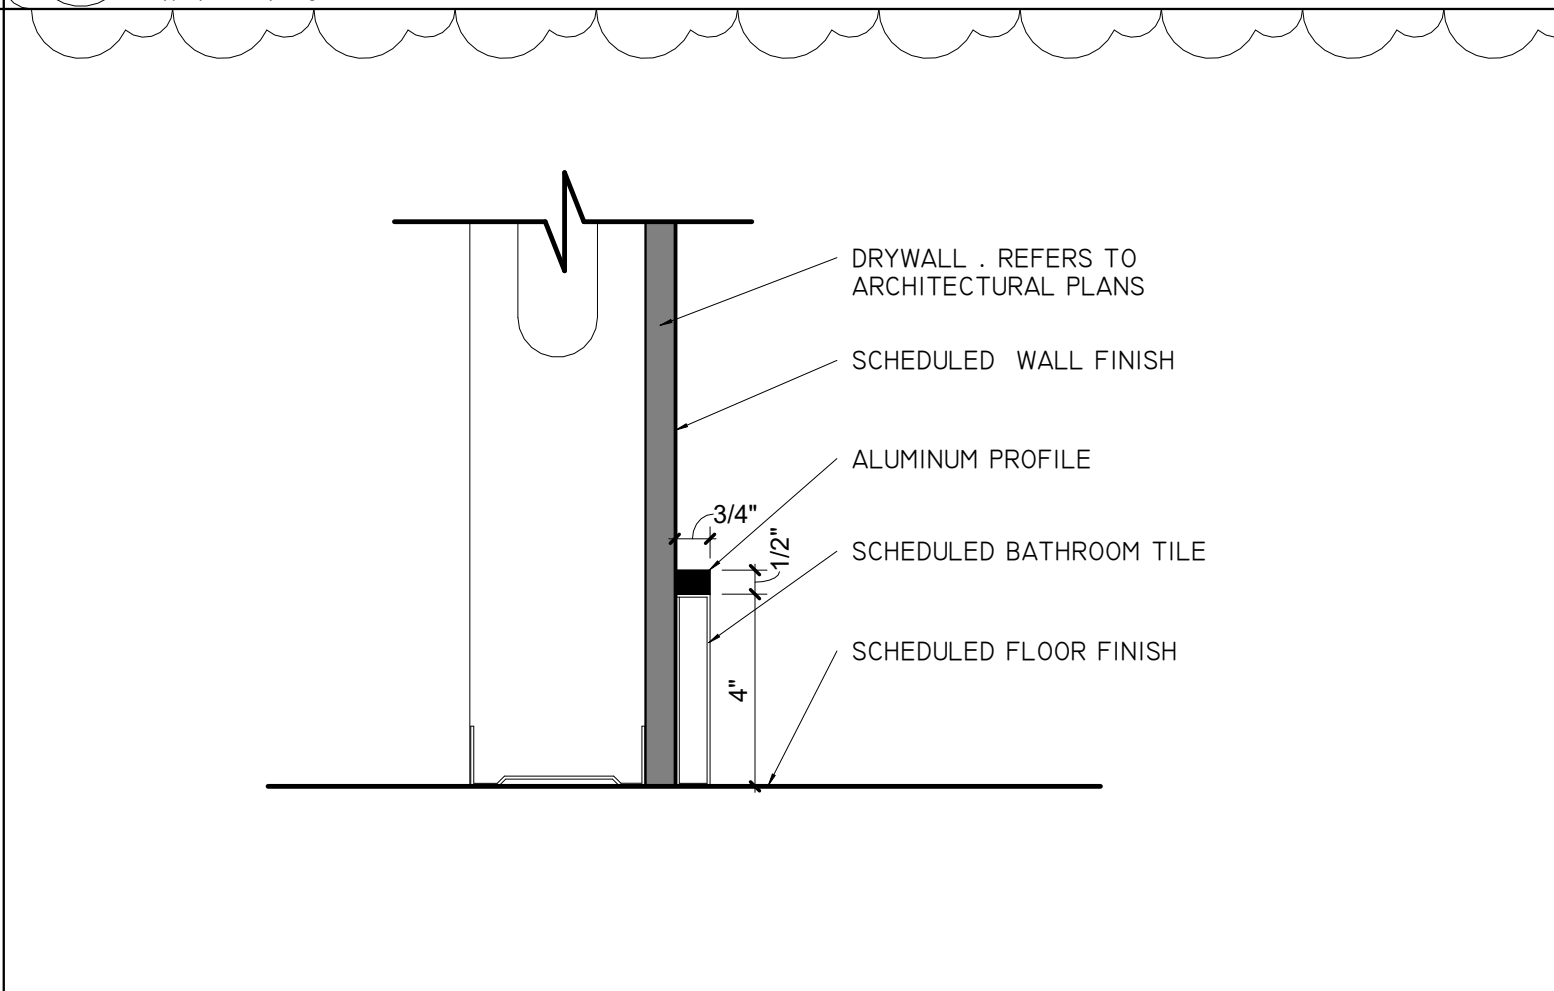

14 SIDE FENCE DETAIL, TYP.
1/4" = 1'-0"

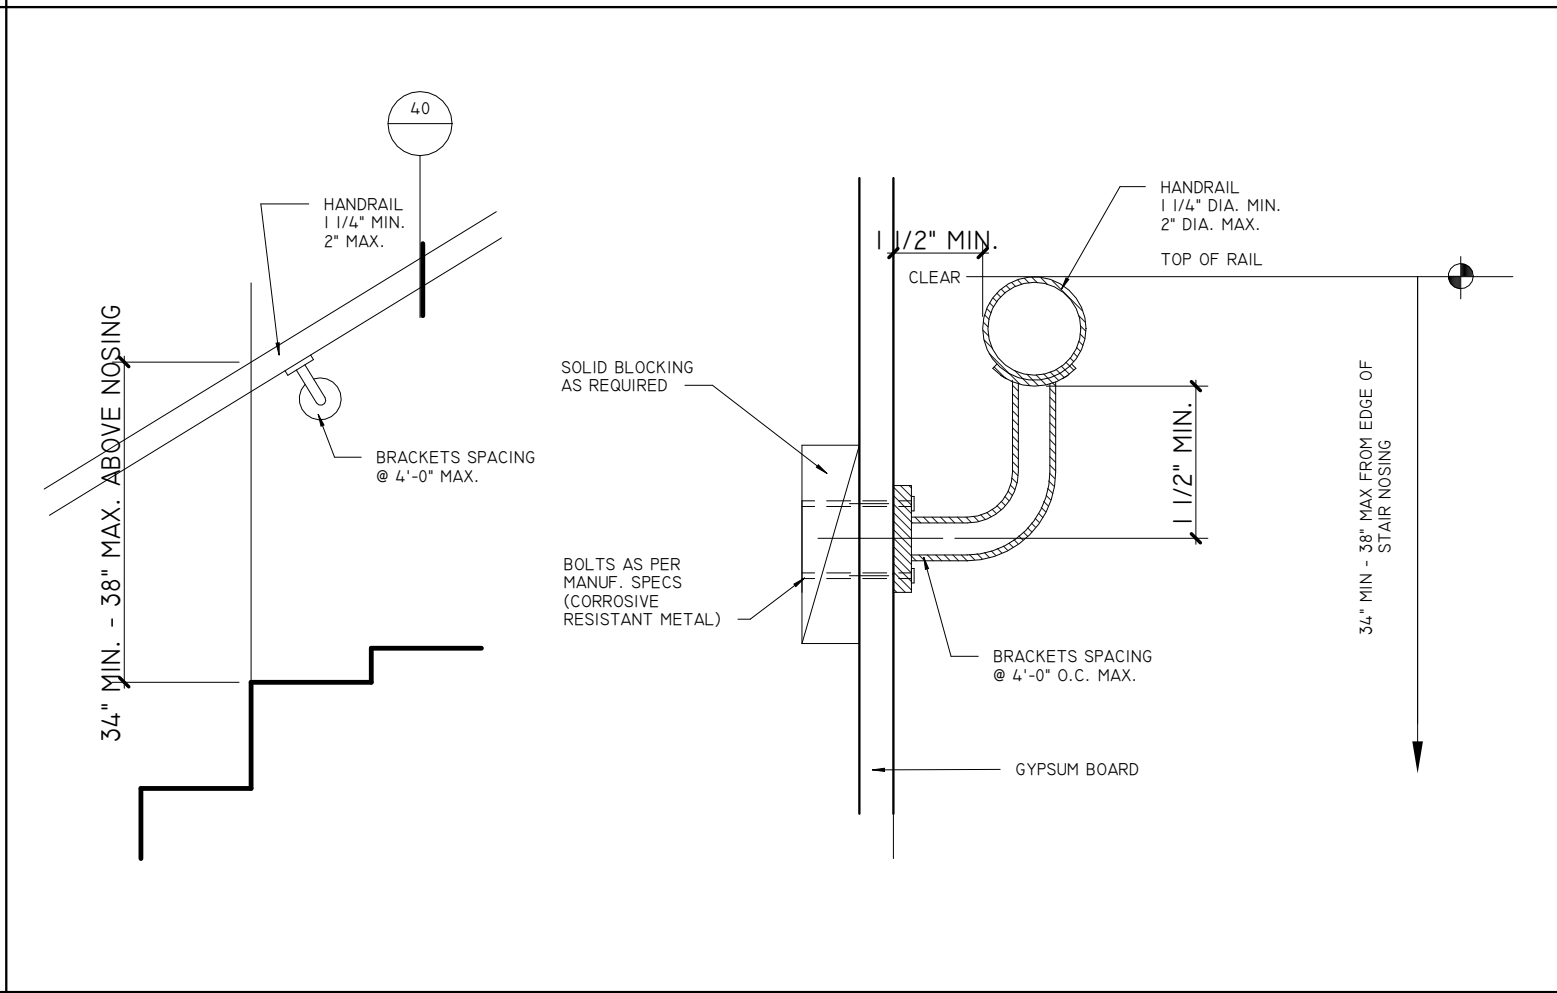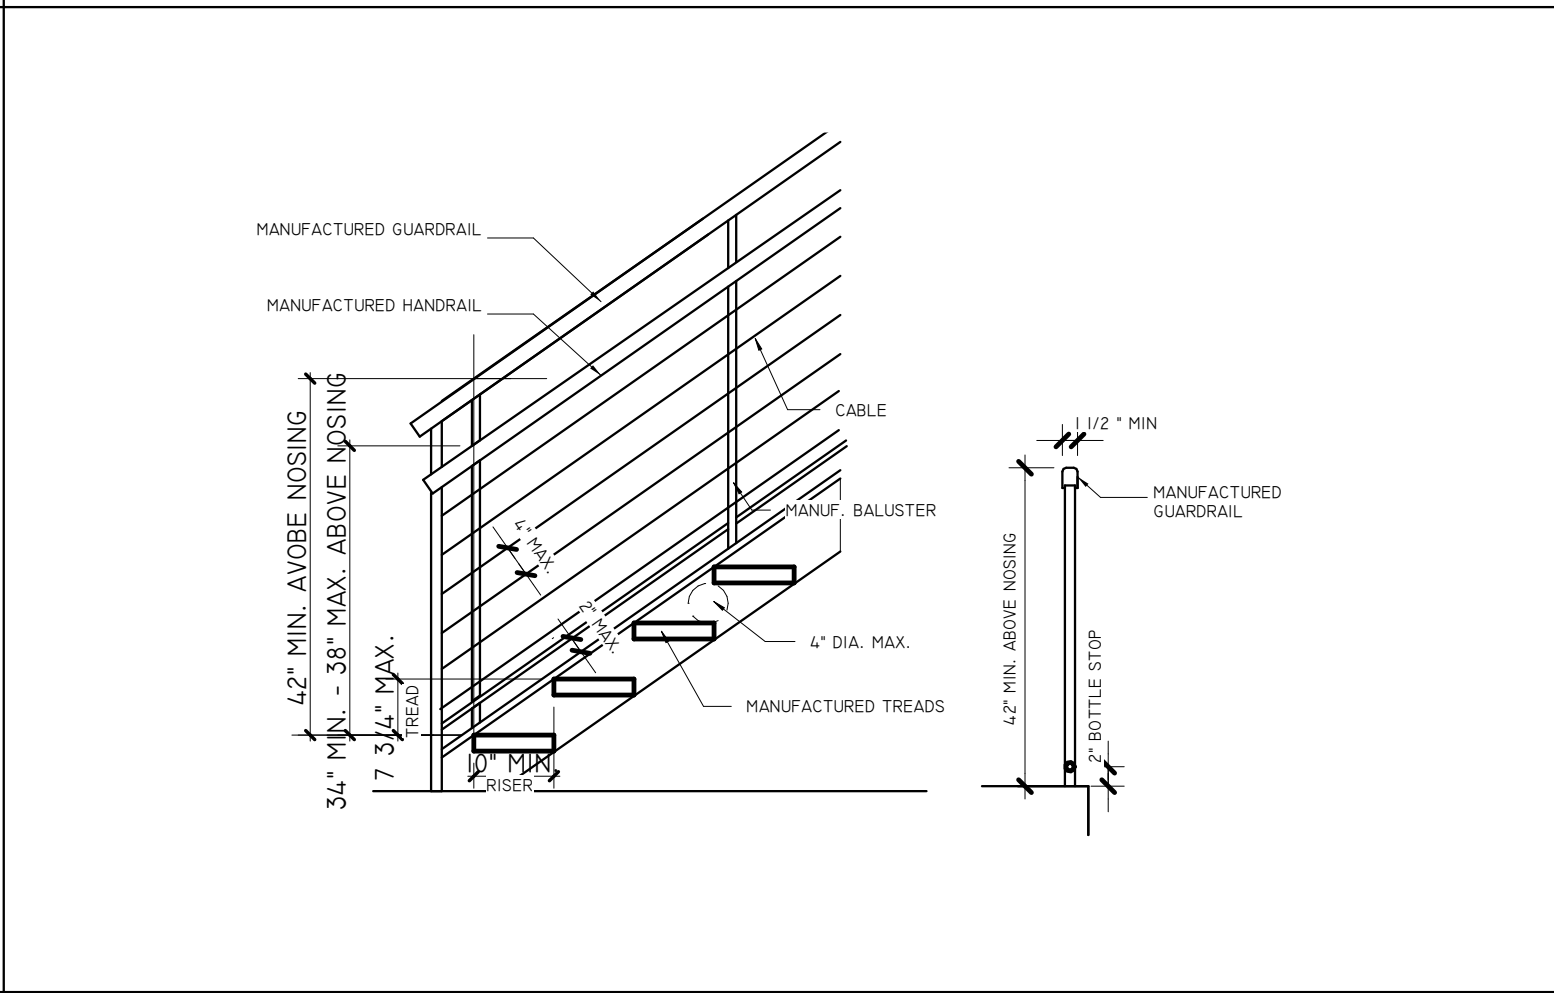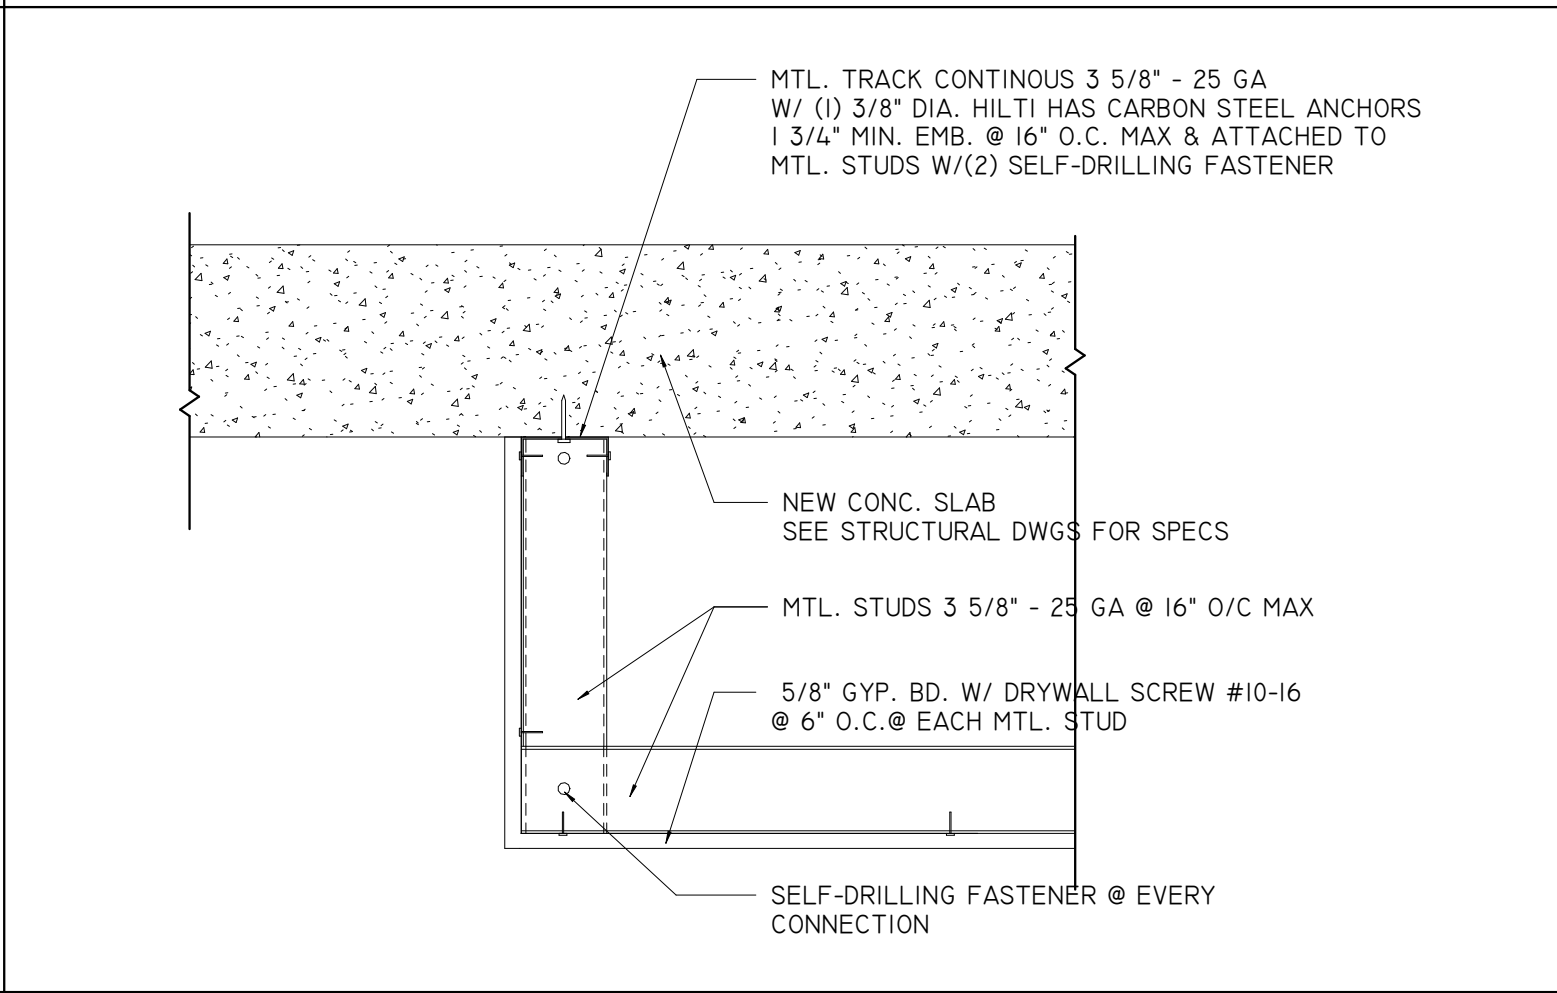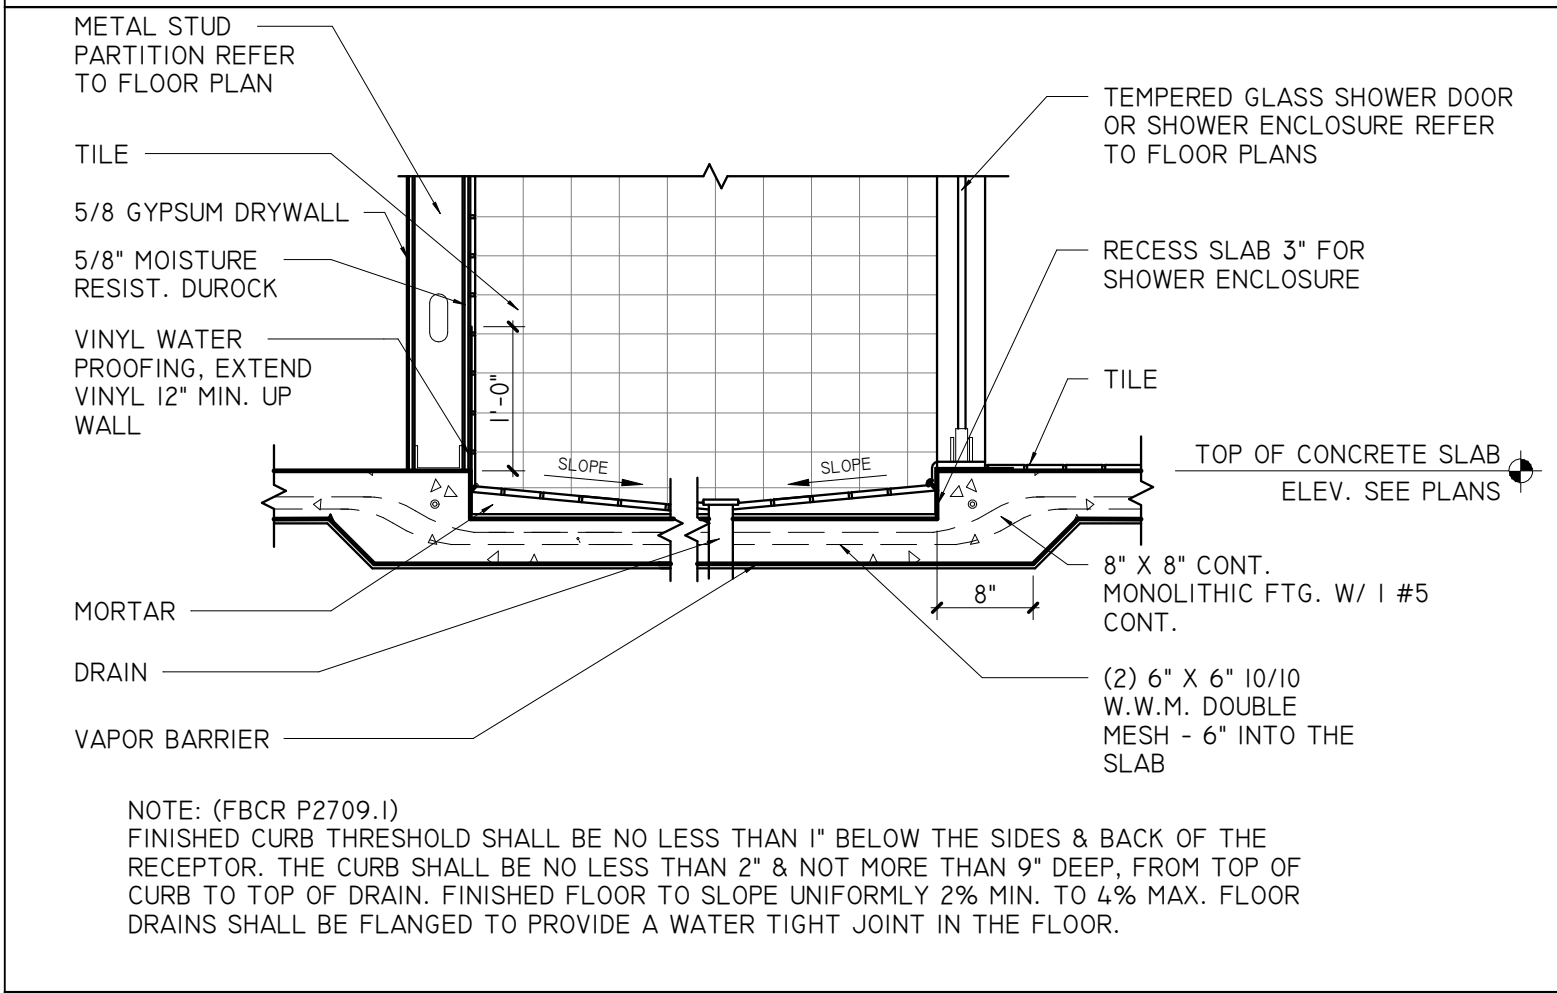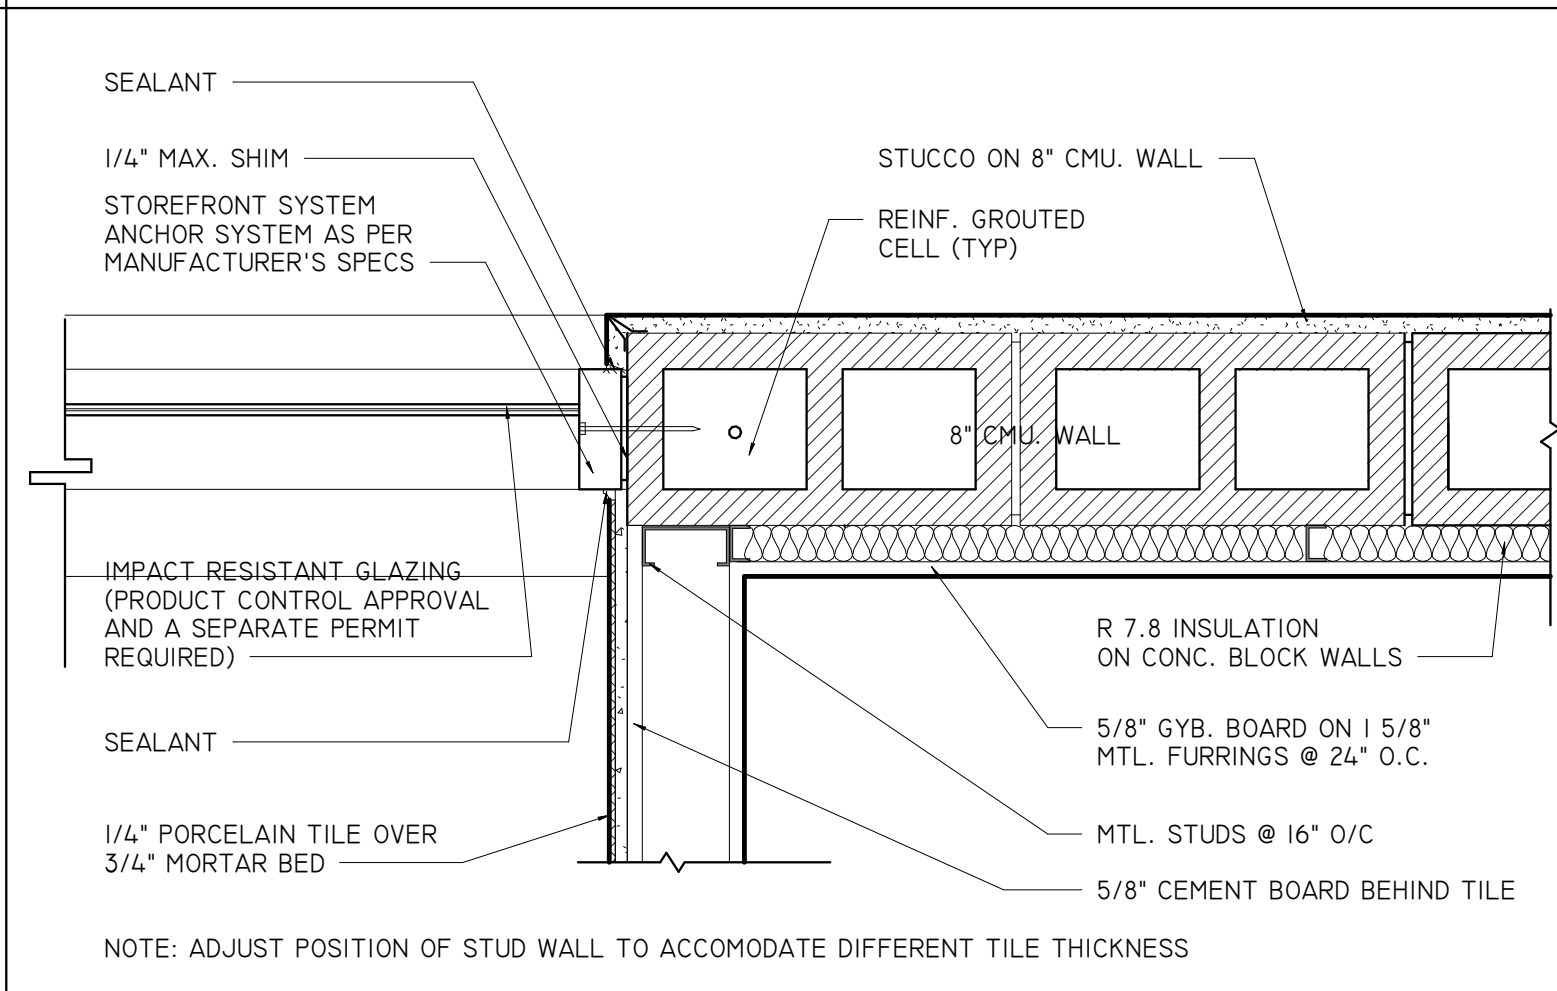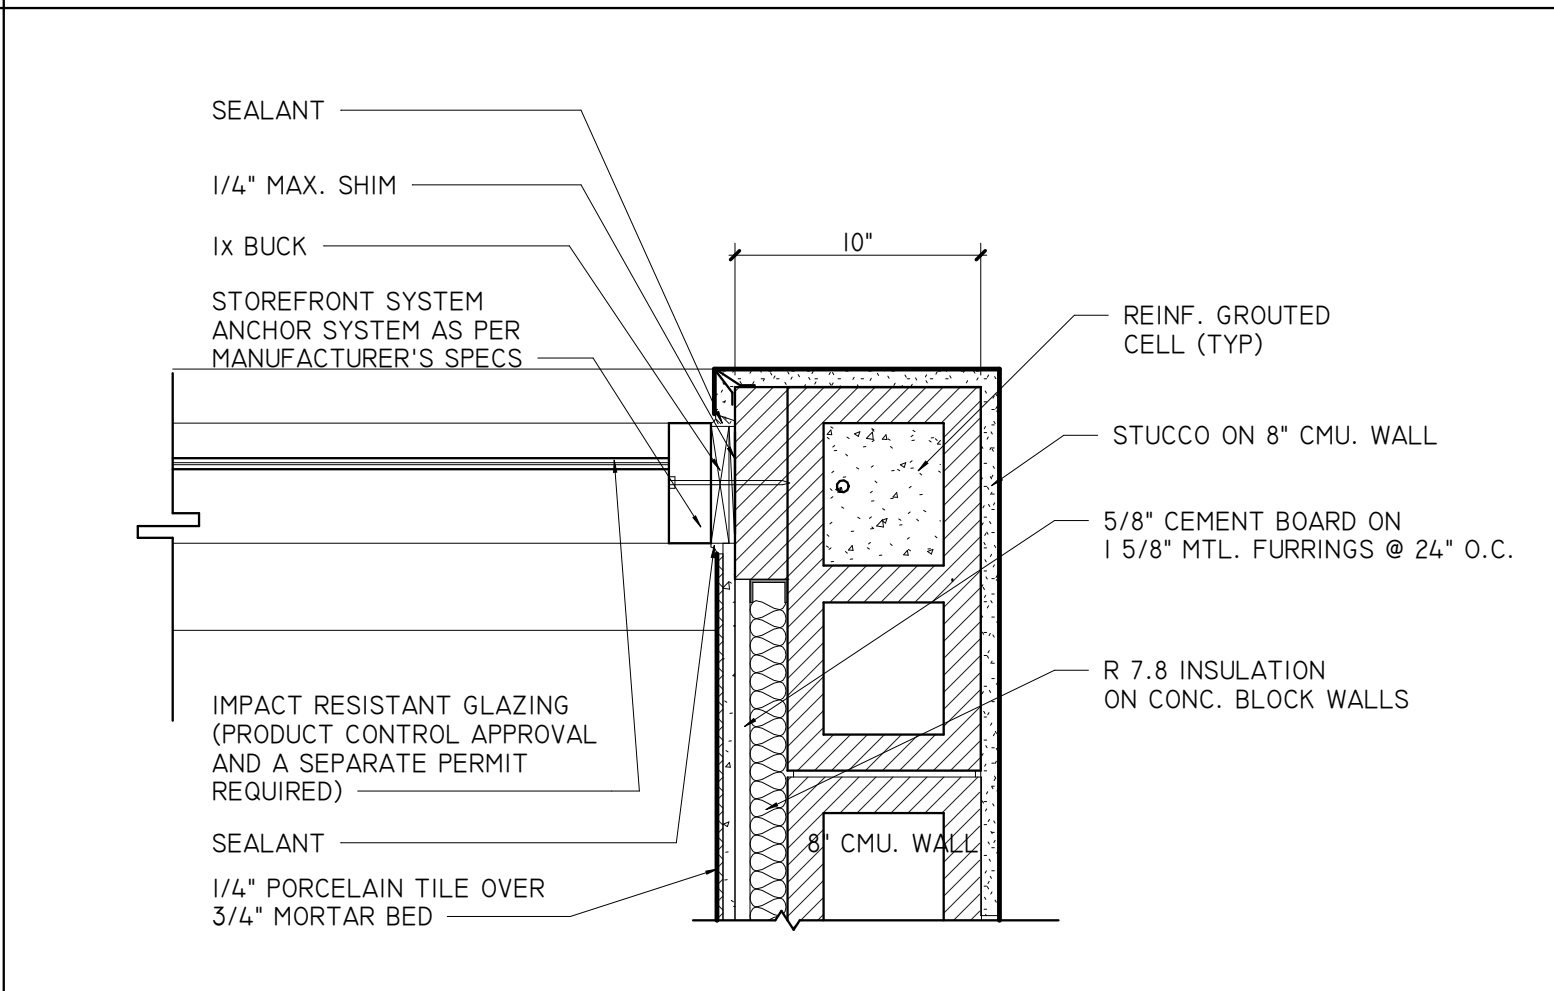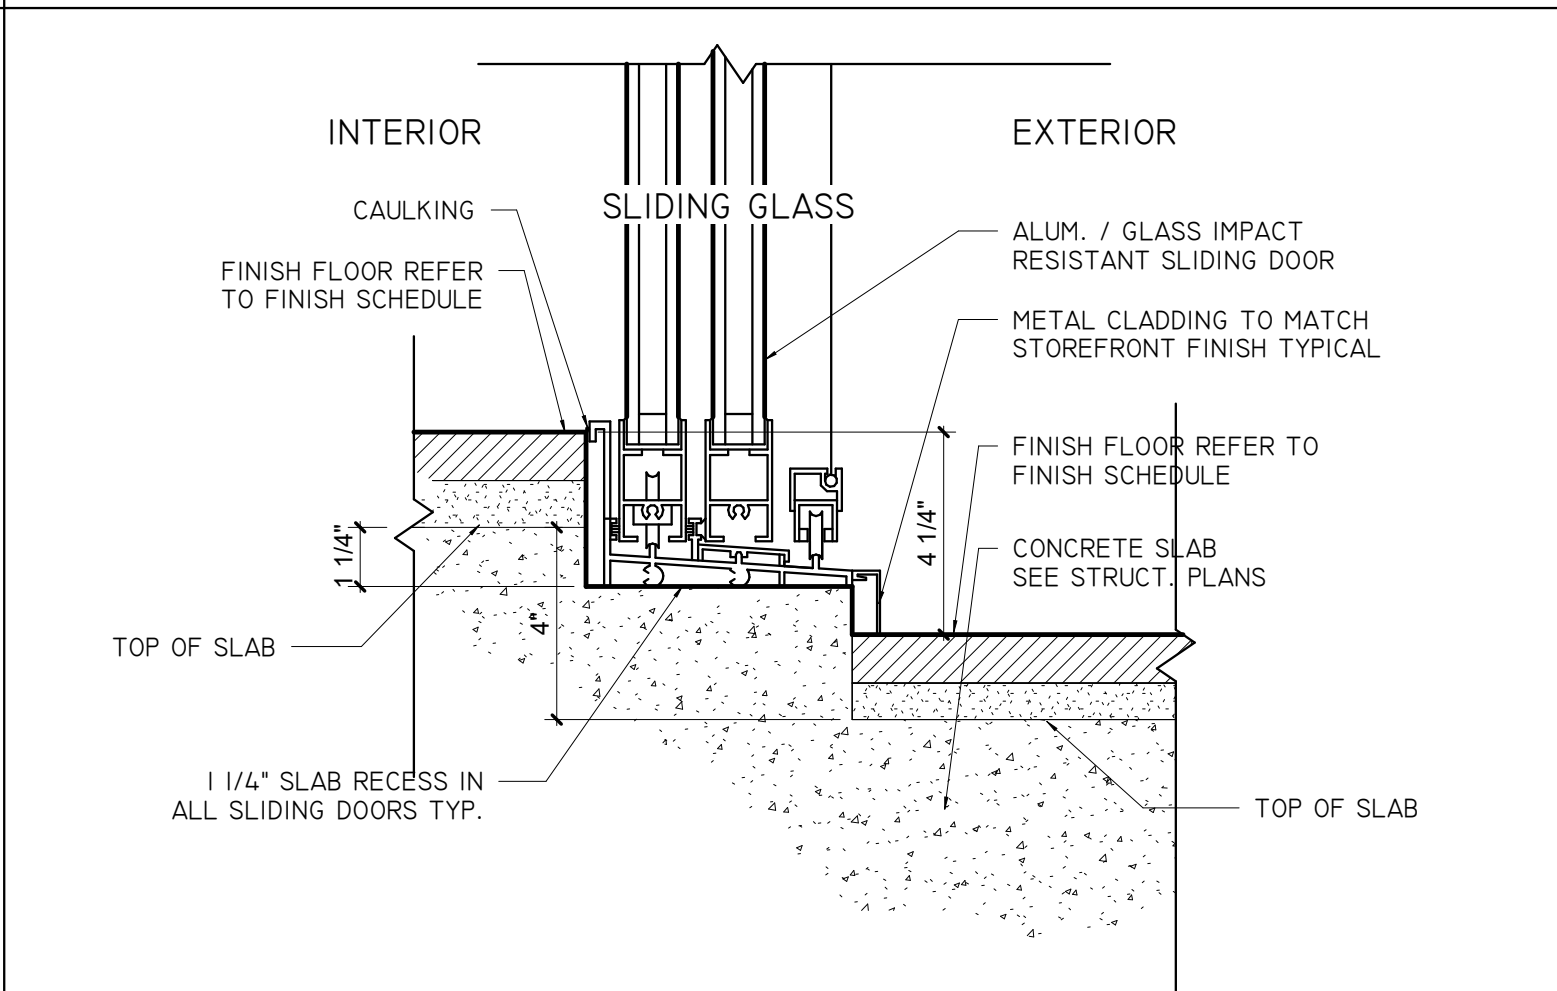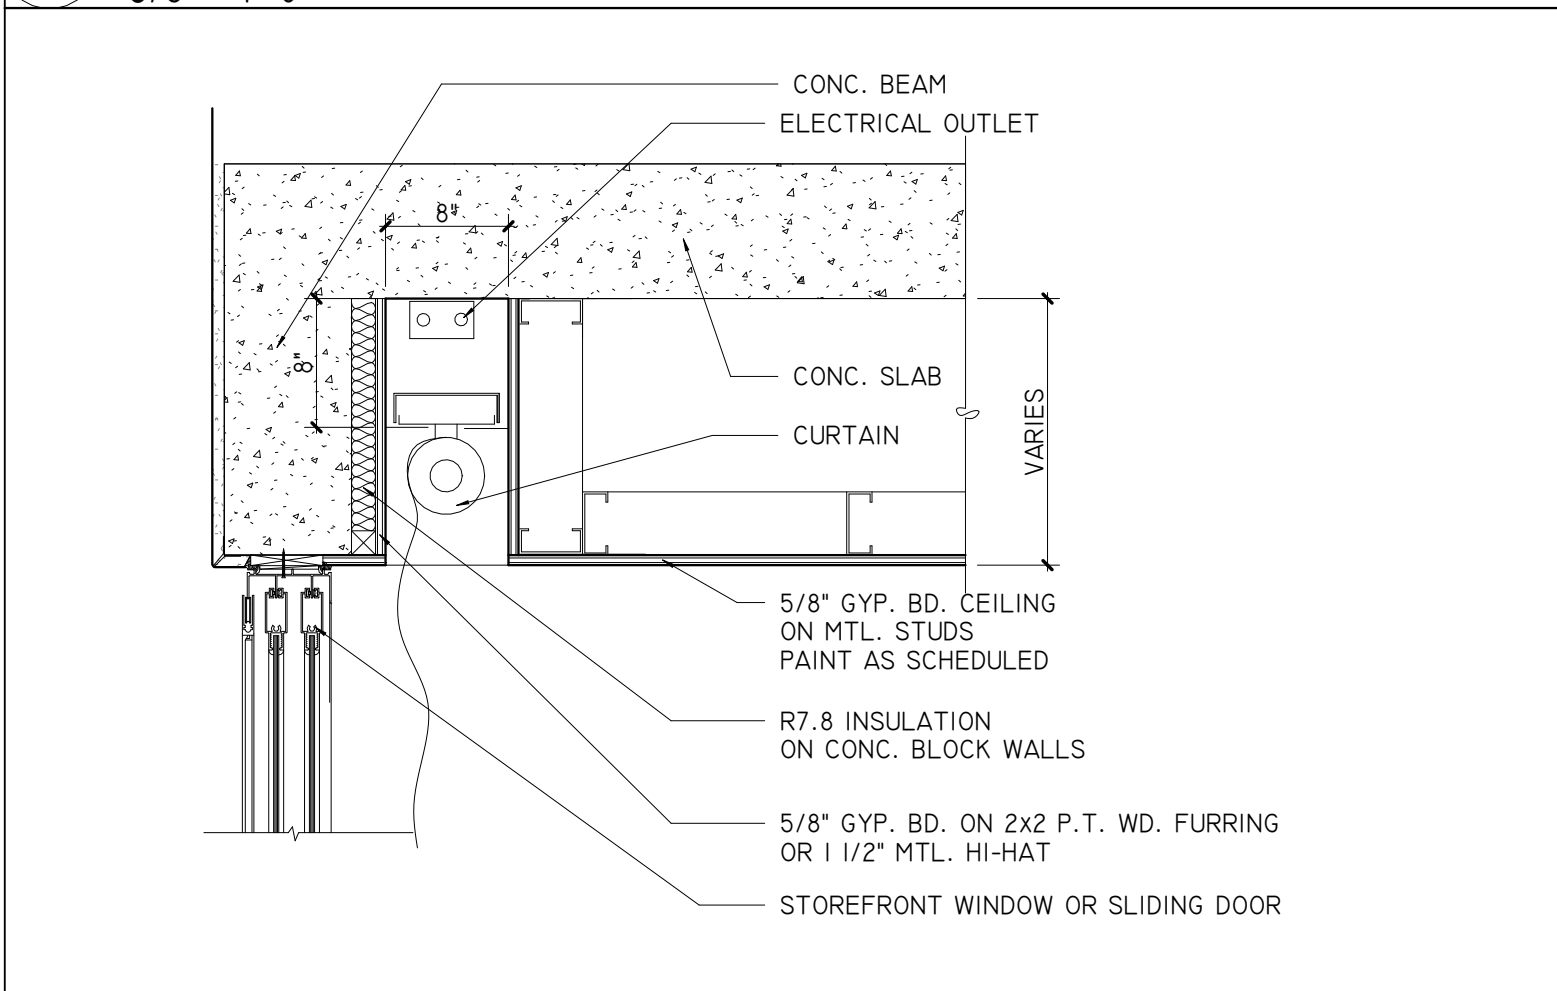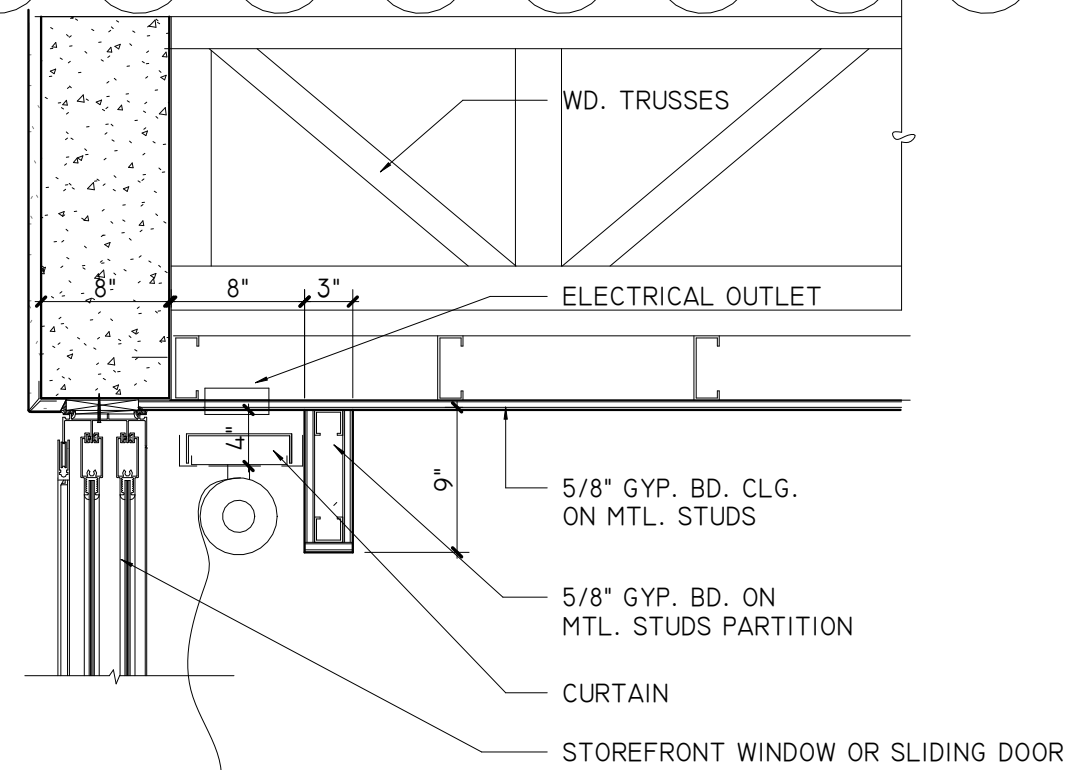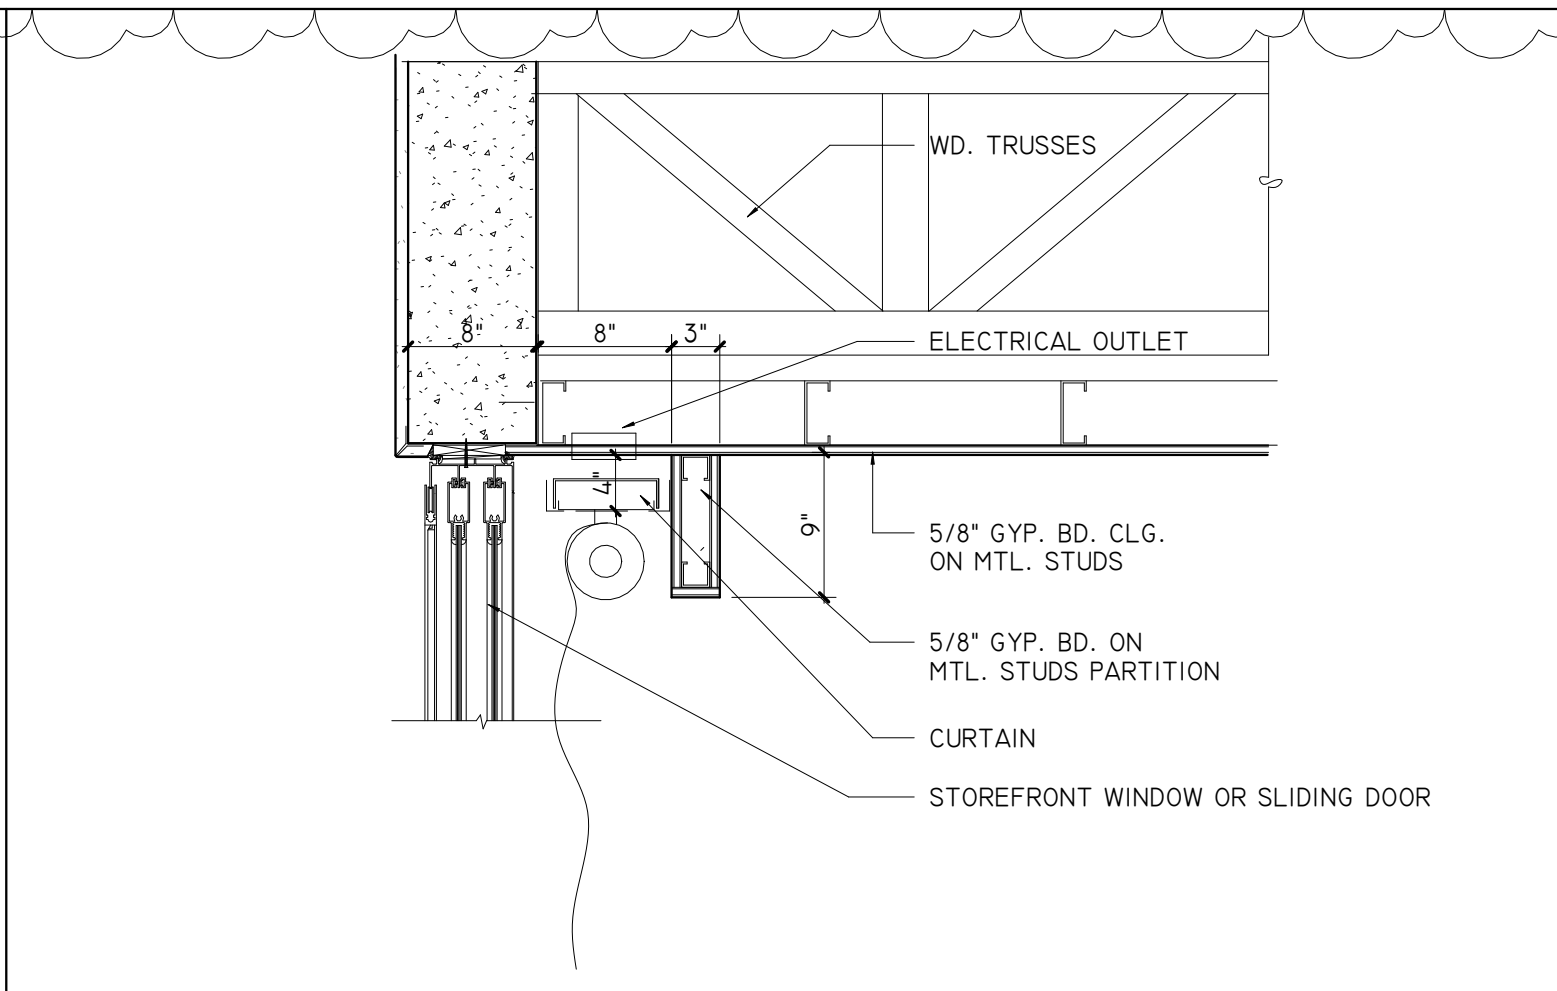

SDH_STUDIO
ARCHITECTURE+DESIGN

AA2600288
3
18200 NE 19th Ave, Suite
100
North Miami Beach, FL 33162
(305) 501.5013
info@sdhstudio.com

STEPHANIE D. DE HALFEN
ARCHITECT P.A.
ARCH. REG# 9915
5

GOOD
MANGOS

9321 S.W 67TH AVENUE,
PINECREST, FL, 33156

GOOD MANGOS RESIDENCE

STATE OF FLORIDA
Stephanie Dornbush de Halphen
AR99155
REGISTERED ARCHITECT
SEAL

NOTES/COMMENTS		
REVISIONS / SUBMISSIONS		
1	CITY COMMENTS	2/22/23
4	PLAN COORDINATION	04/01/24
5	CITY COMMENTS	07/19/24
7	SITE CONDITIONS	4/20/25

ADDITIONAL SECTIONS
AND DETAILS

ALL DRAWINGS AND WRITTEN MATERIAL APPEARING HEREIN
CONSTITUTE THE ORIGINAL AND UNPUBLISHED WORK OF
SDH STUDIO, AND MAY NOT BE REPRODUCED, USED, OR
DISCLOSED WITHOUT THE EXPRESS WRITTEN CONSENT OF
STEPHANIE D. HALFEN

DRAWN BY: SD
CHECKED BY: HR
INITIAL DRAWING: ISSUE DATE
RELEASE DATE: A-400