


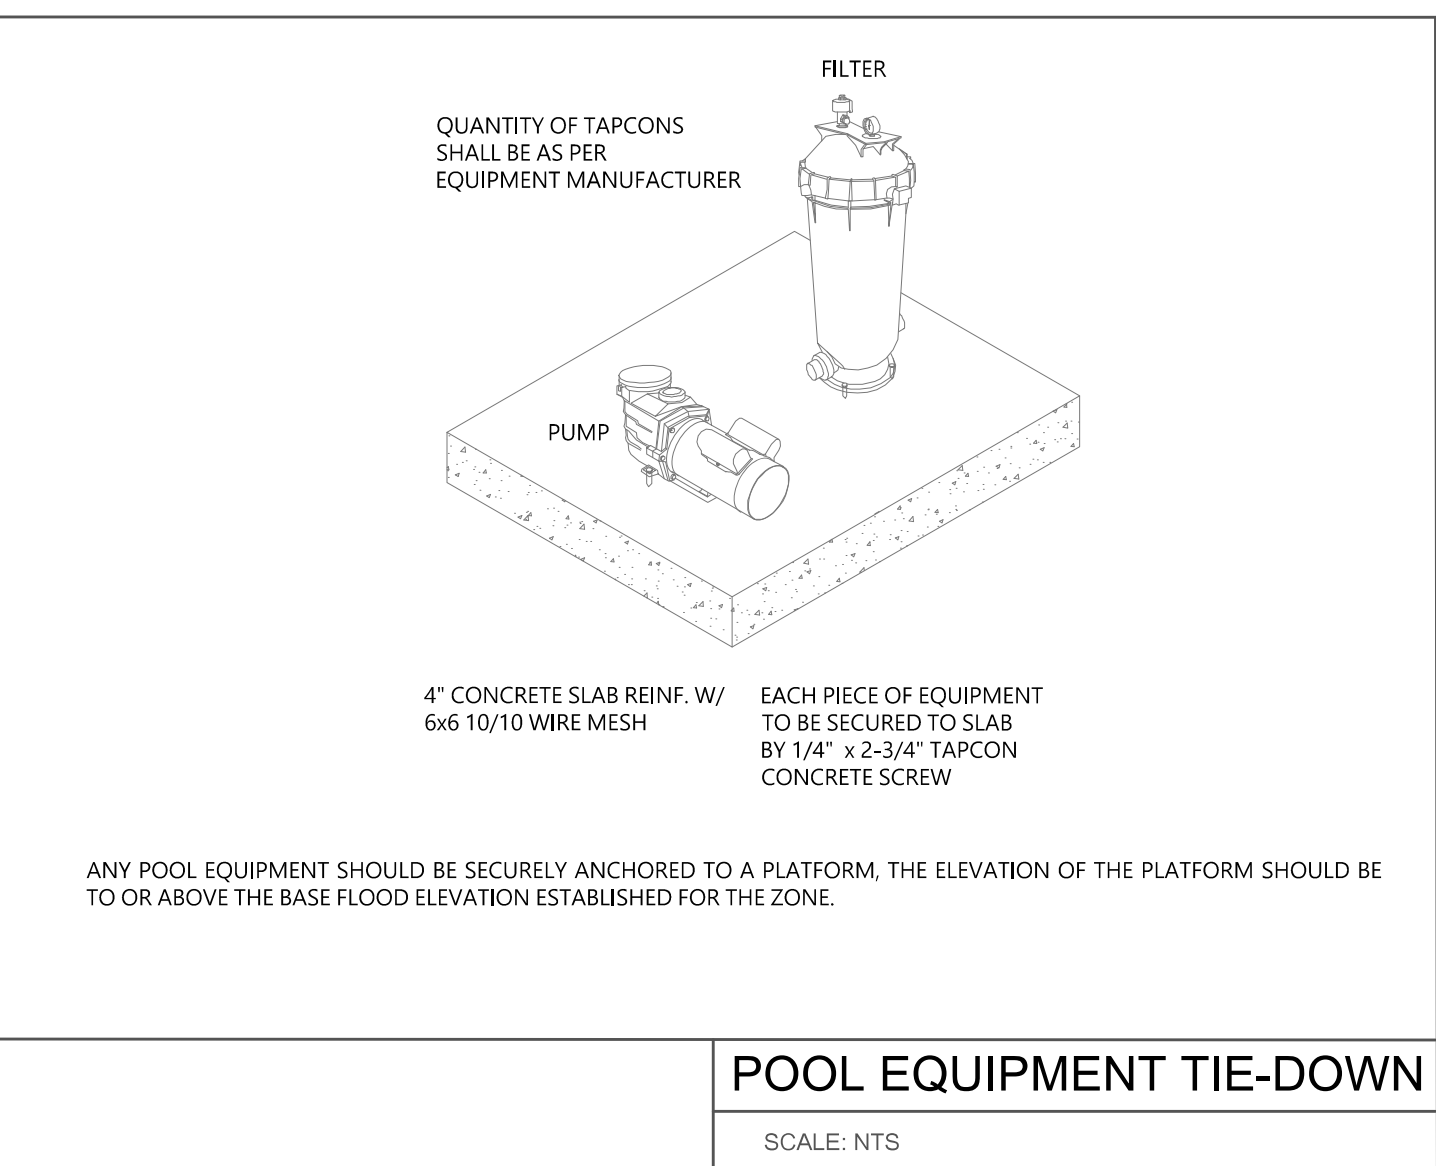

(F.B.C) 2023 FL BUILDING CODE

HERITAGE HOMEBUILDERS II LLC

TOTAL POOL WEIGHT CONCRETE > POOL UPLIFT PRESSURE (OK)		
PROPOSED THICKNESS FOR POOL WALLS =	6.0	INCHES
PROPOSED THICKNESS FOR POOL SLAB =	6.0	INCHES

SHEET No:

S-1

SCALE: NTS

SCALE: NTS

SCALE: 3/ 8"

SCALE: 3/ 8"

SCALE: 3/ 8"