



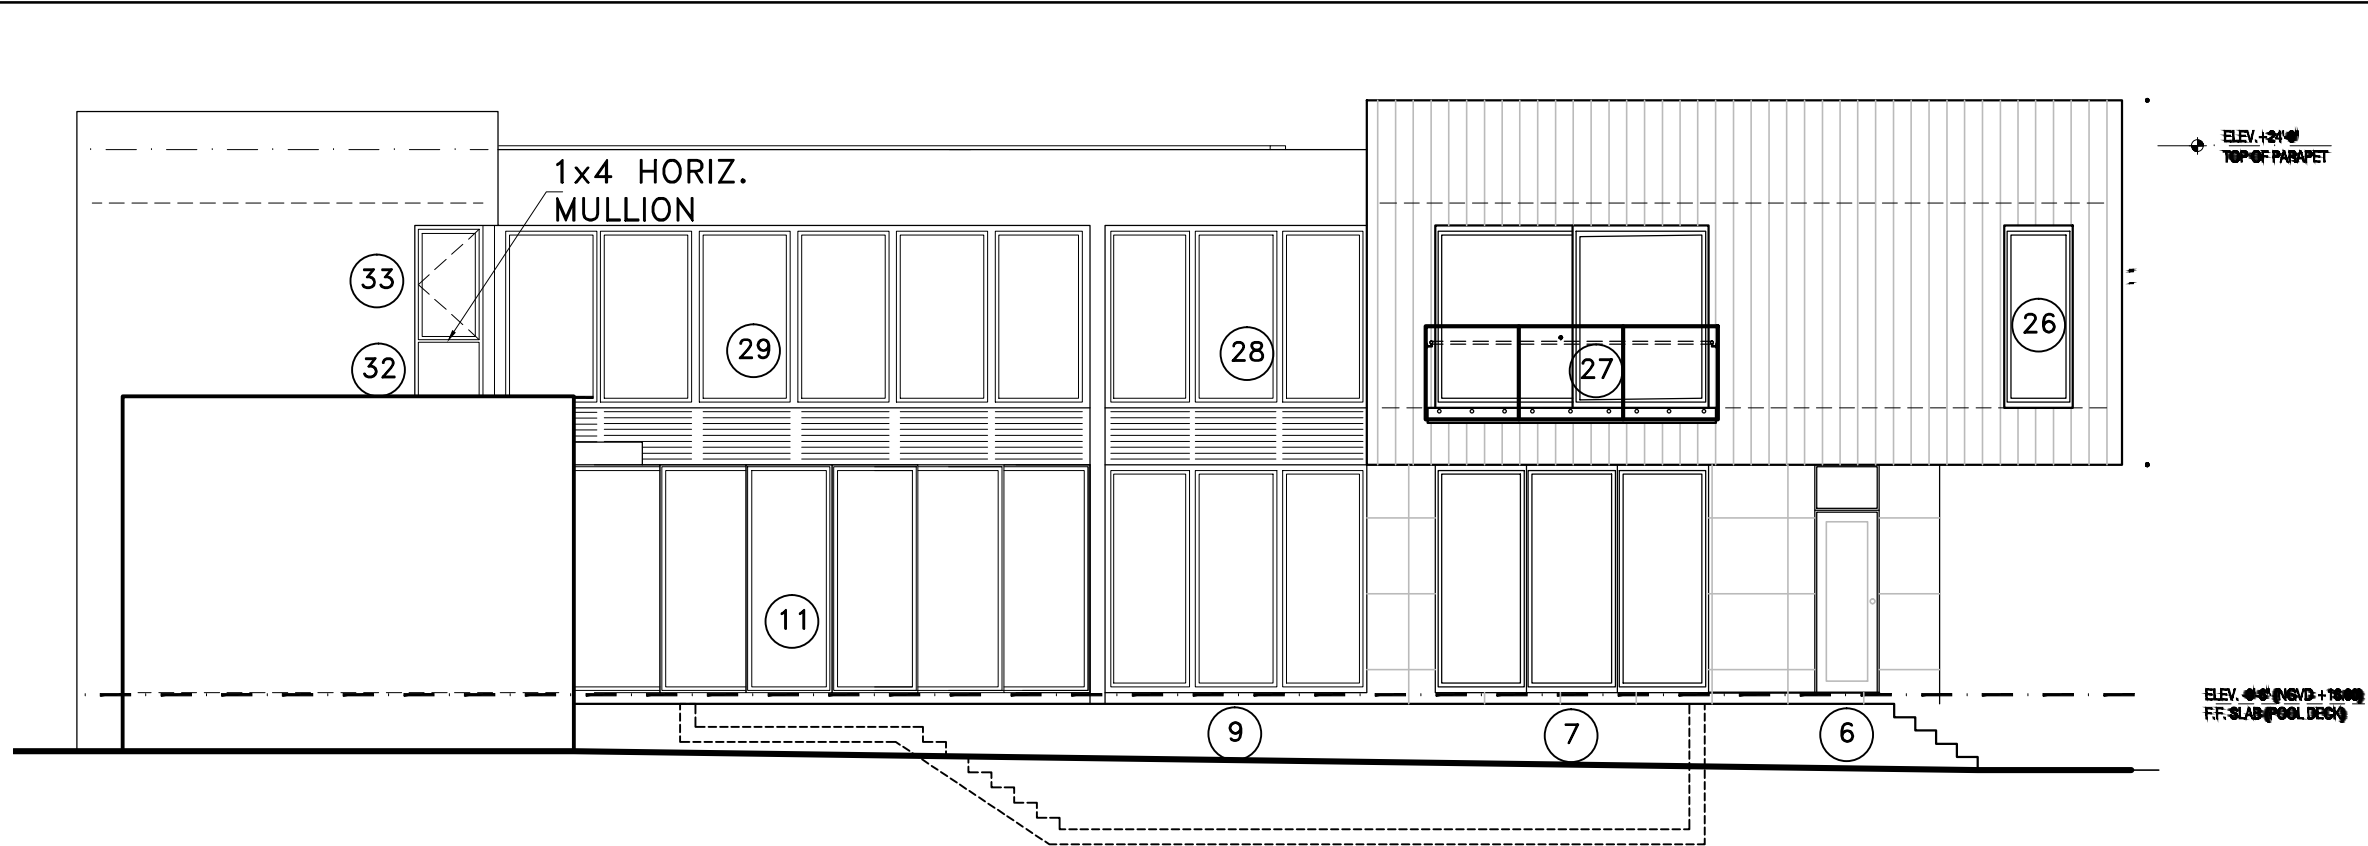

REAR ELEVATION

SCALE: $\frac{1}{8}" = 1'-0"$

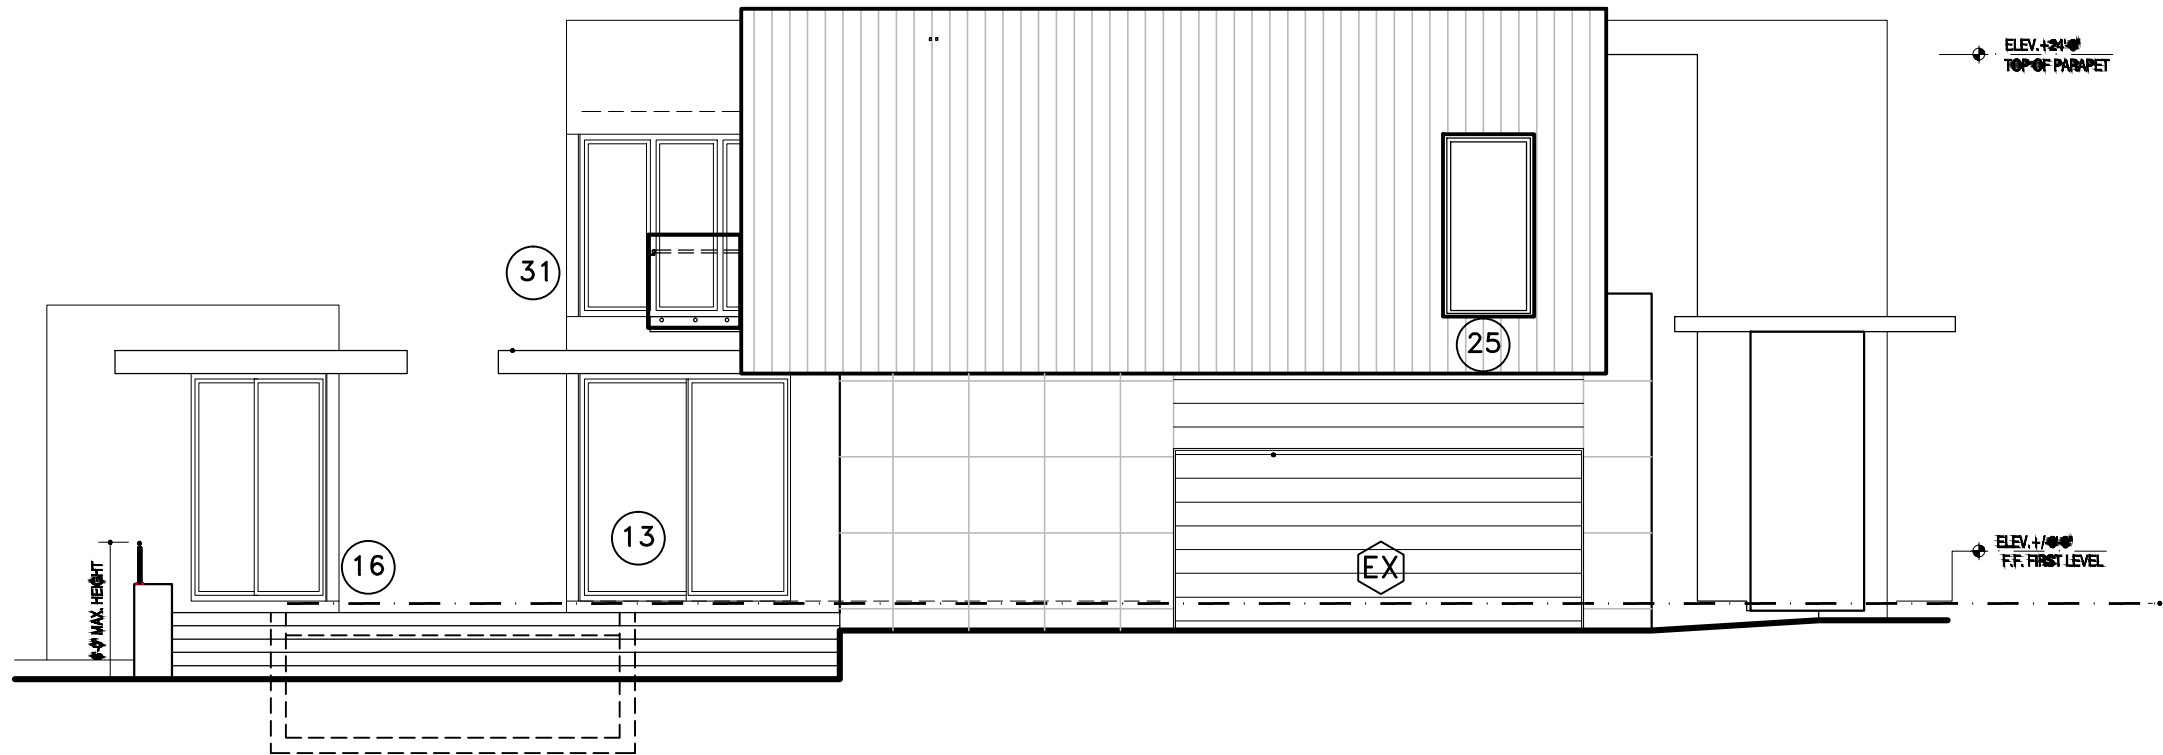

LEFT SIDE ELEVATION

SCALE: $\frac{1}{8}" = 1'-0"$

REVISIONS	BY

STRUCTURAL DESIGN, INC.
RESIDENTIAL, COMMERCIAL & INDUSTRIAL
18014 S.W. 18TH ST., MIAMI, FL 33156
TEL: (305) 252-4000 CERTIFICATE # 90000005
EMAIL: SDI@SDI-FL.COM

CONTRACTOR: CLAUDIO RODRIGUEZ
TELEPHONE: 786-346-8721

PROJECT: NEW GLAZING AT:
9841 SW 73 CT.
PINECREST, FL 33156

DATE: 7/30/25
SCALE:
DRAFTER: F.A.
JOB: 25-190
SHEET: **S-4**

FARROKH RASEKHI, P.E.
FL. LIC. # 38001