
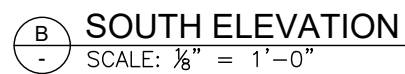


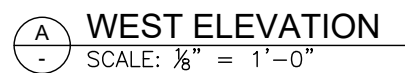

2 OF 8

WO:

WO-11529

PROJECT:

THOMAS MACKLE

LOCATION:

7405 S.W. 126th STREET

PINECREST, FL 33156

PROJECT MANAGER:

FS

DRAFTED BY:

JAM

DATE:

06/27/2025

REVISION DATE:

REVISION DATE:

REVISION DATE:

REVISION DATE:


MIAMI AWNING CO.
3905 N.W. 31 AVENUE
MIAMI, FLORIDA 33142

305/576-2029
www.miamiawning.com
E-mail: sales@miamiawning.com


STATE OF FLORIDA
LICENSE NO. SCC131152214


2025 MIAMI BEACH AWNING CO.
D.B.A. MIAMI AWNING COMPANY


⊙

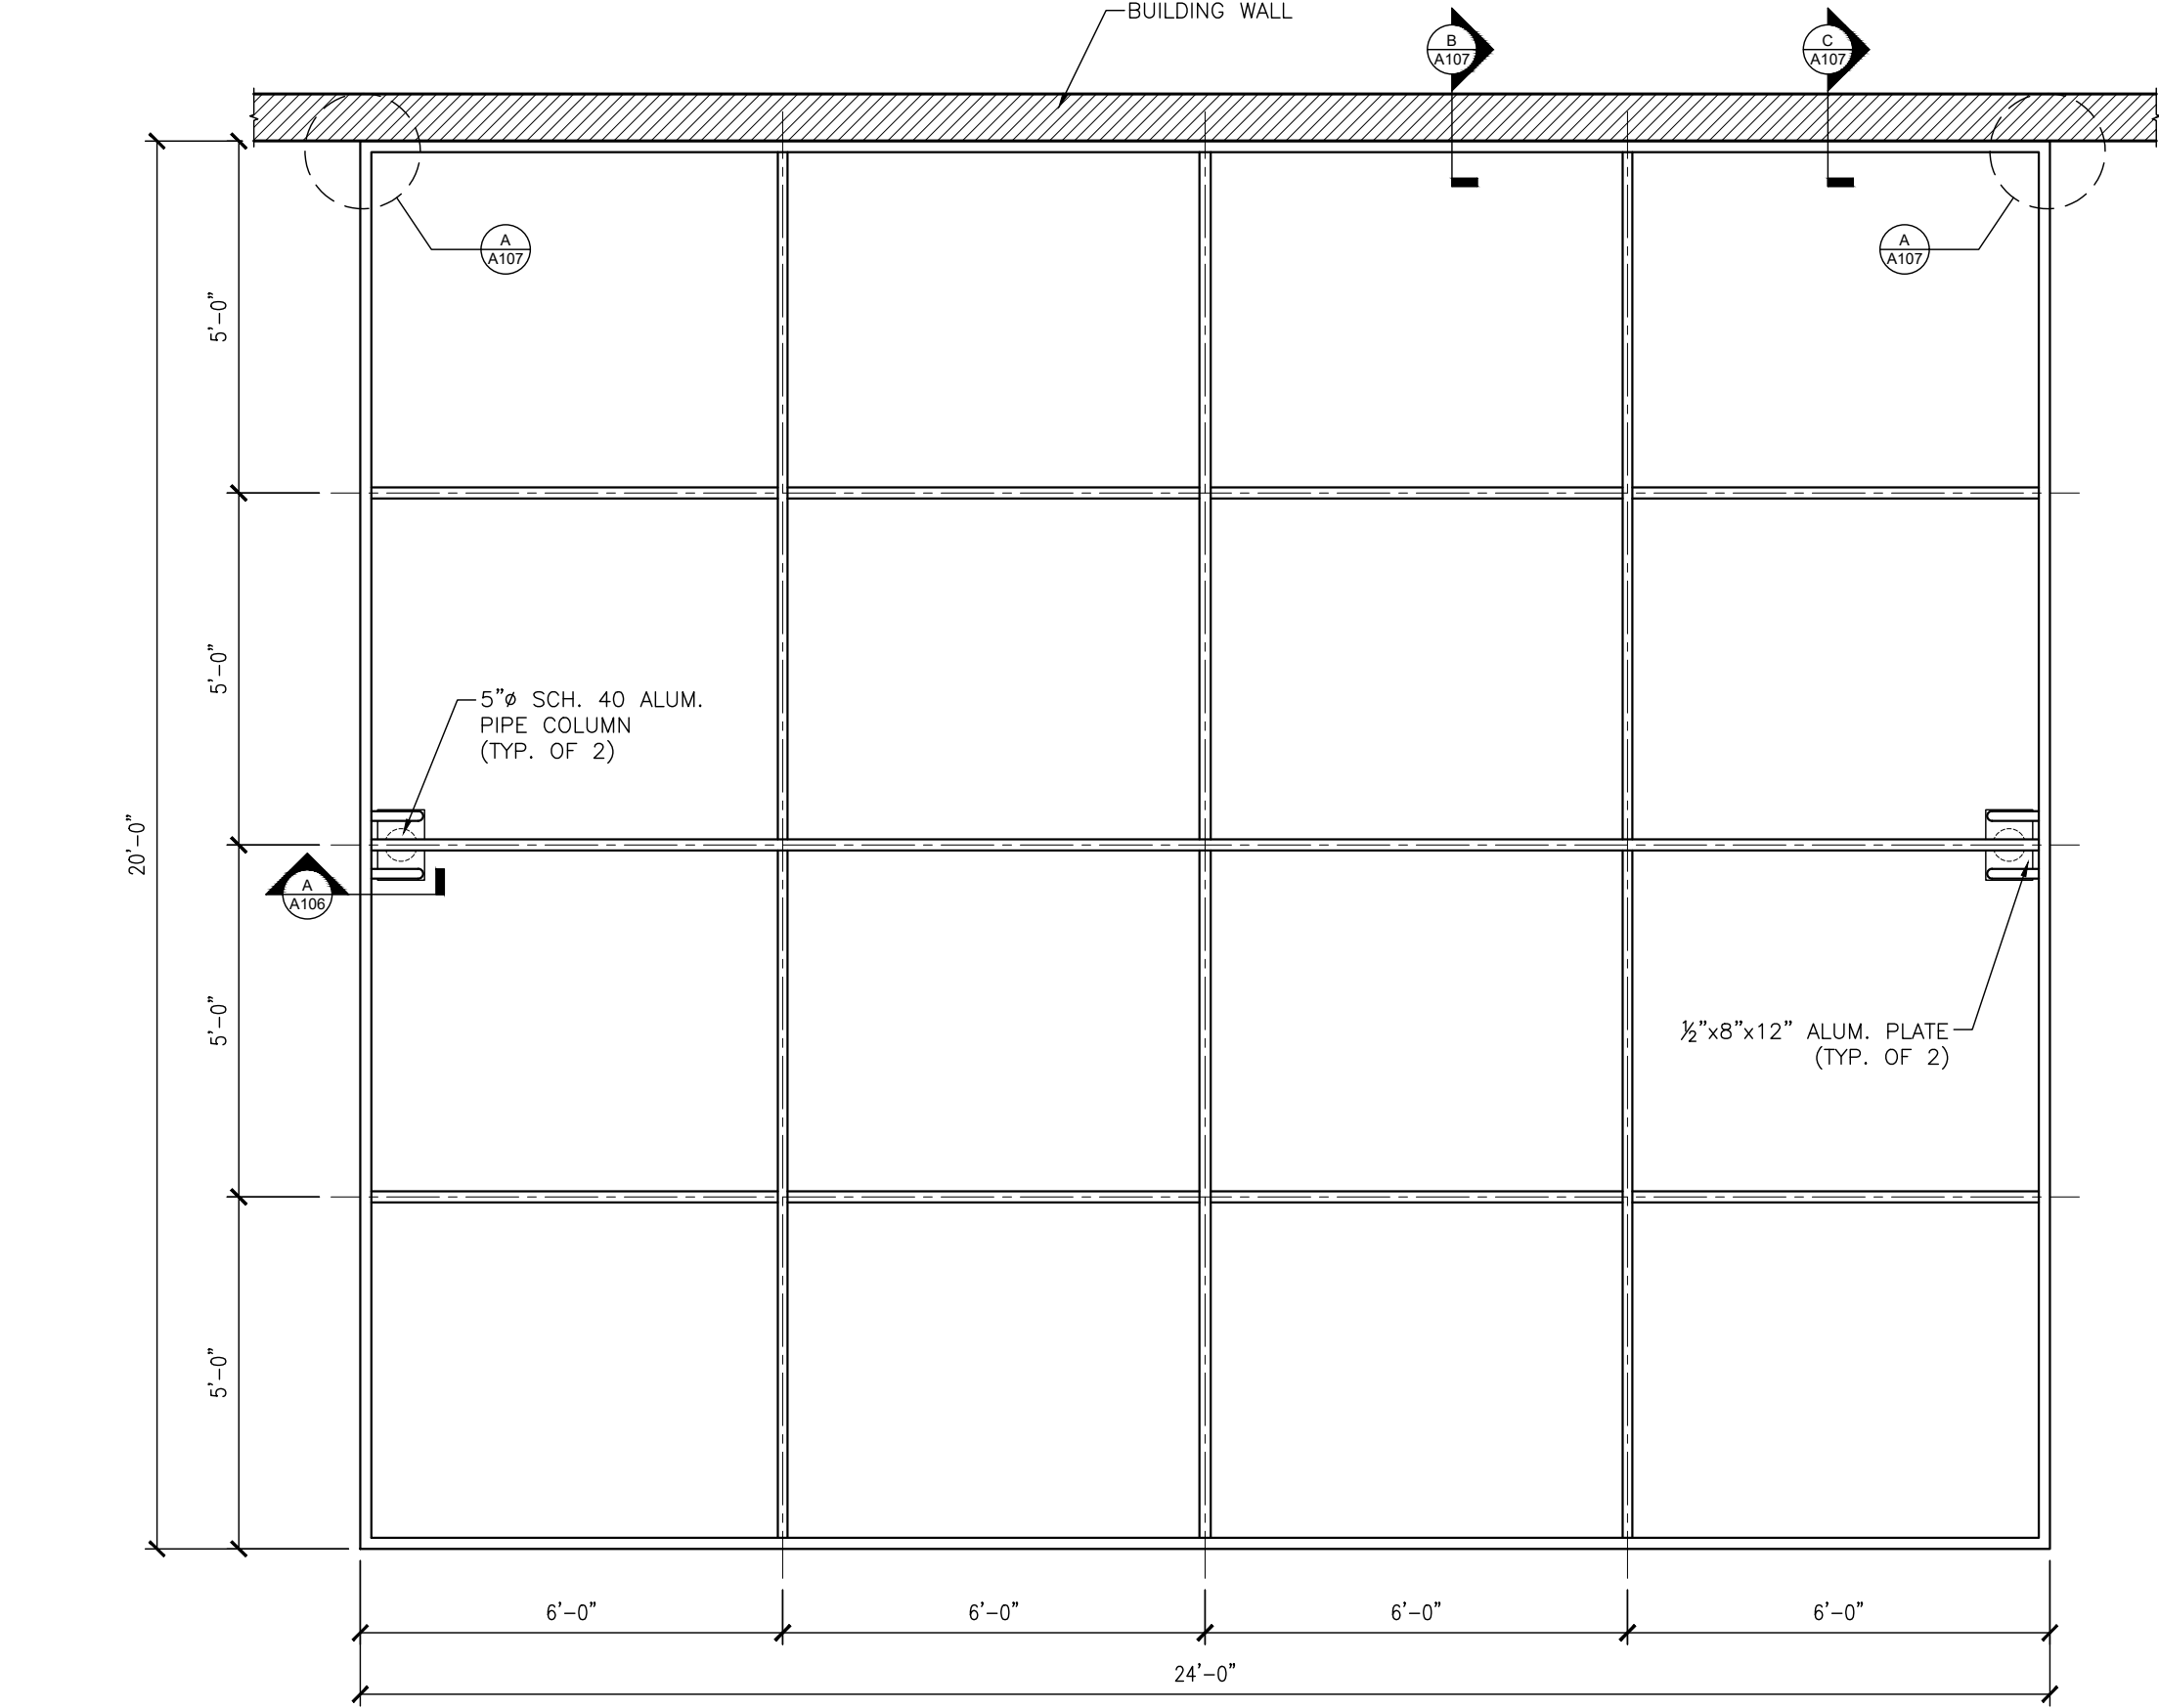

PLAN VIEW
SCALE: $\frac{3}{8}$ " = 1'-0"

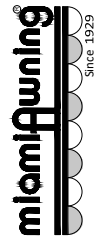
WO:	WO-11529
PROJECT:	THOMAS MACKLE
LOCATION:	7405 S.W. 126th STREET
	PINECREST, FL 33156
PROJECT MANAGER:	FS
DRAFTED BY:	JAM
DATE:	06/27/2025
REVISION DATE:	
REVISION DATE:	
REVISION DATE:	
REVISION DATE:	
MIAMI AWNING CO. 3905 N.W. 31 AVENUE MIAMI, FLORIDA 33142 305/576-2029 www.miamiawning.com E-mail: sales@miamiawning.com  Since 1929 STATE OF FLORIDA LICENSE NO. SCC13115214 © 2025 MIAMI BEACH AWNING CO. D.B.A. MIAMI AWNING COMPANY	
A103 4 OF 8	

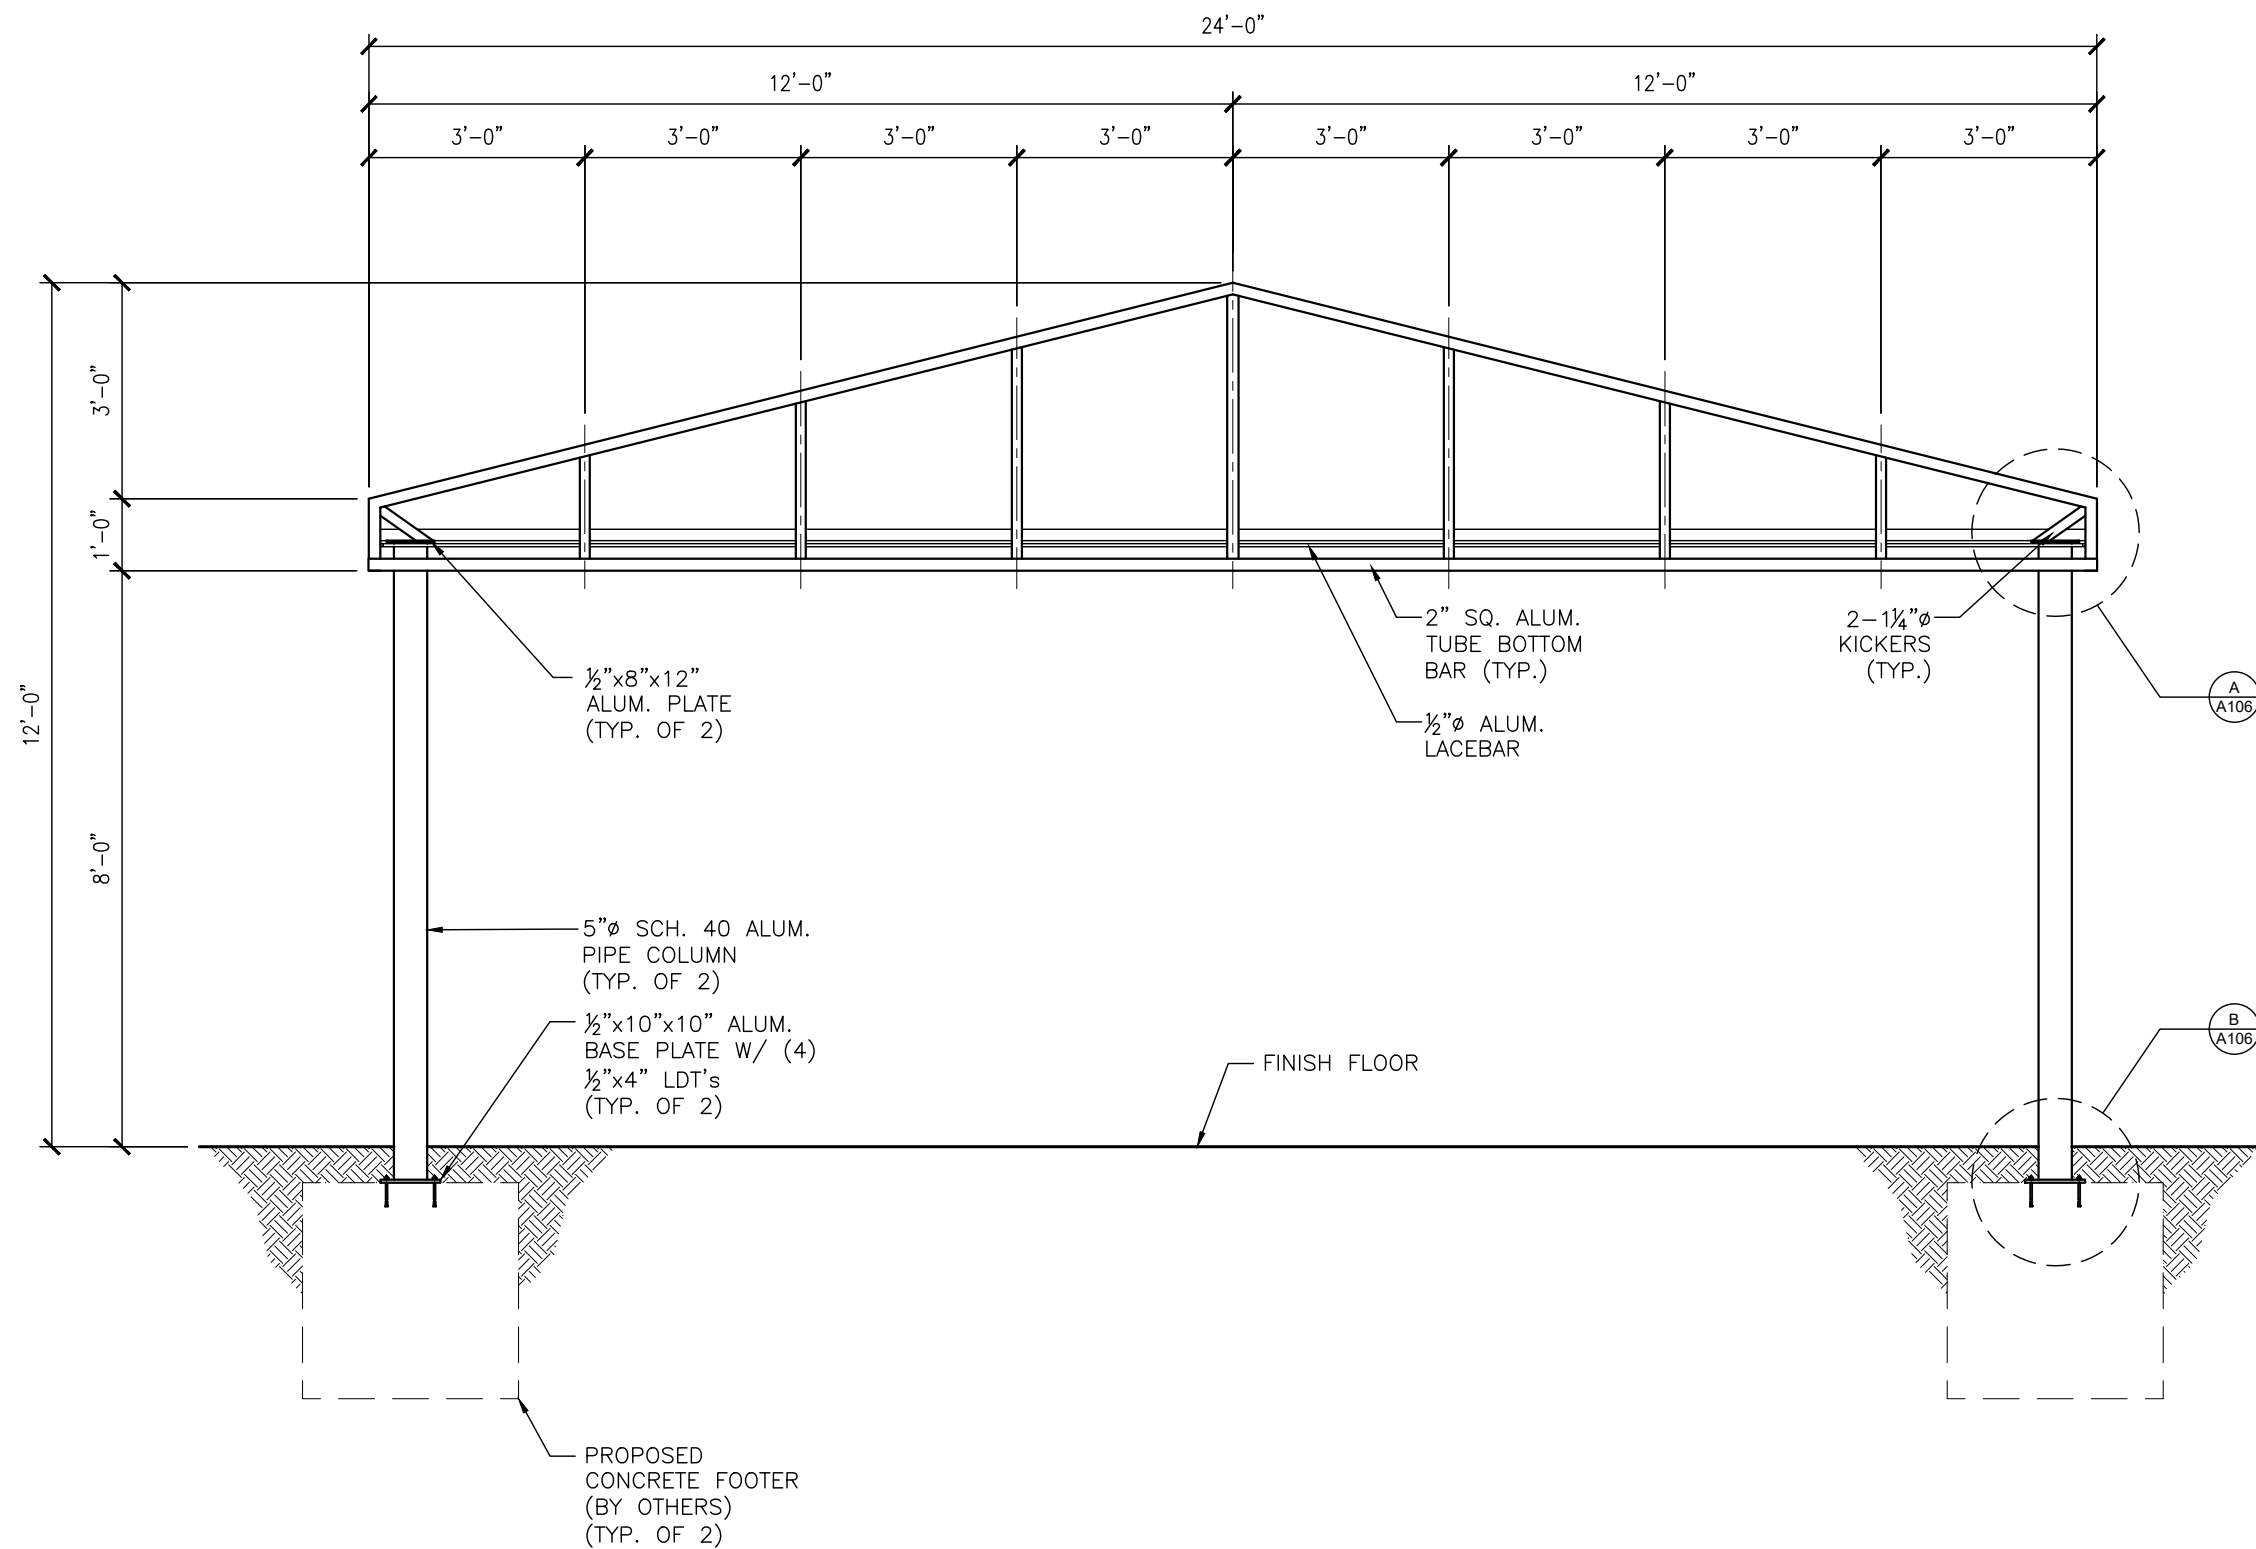

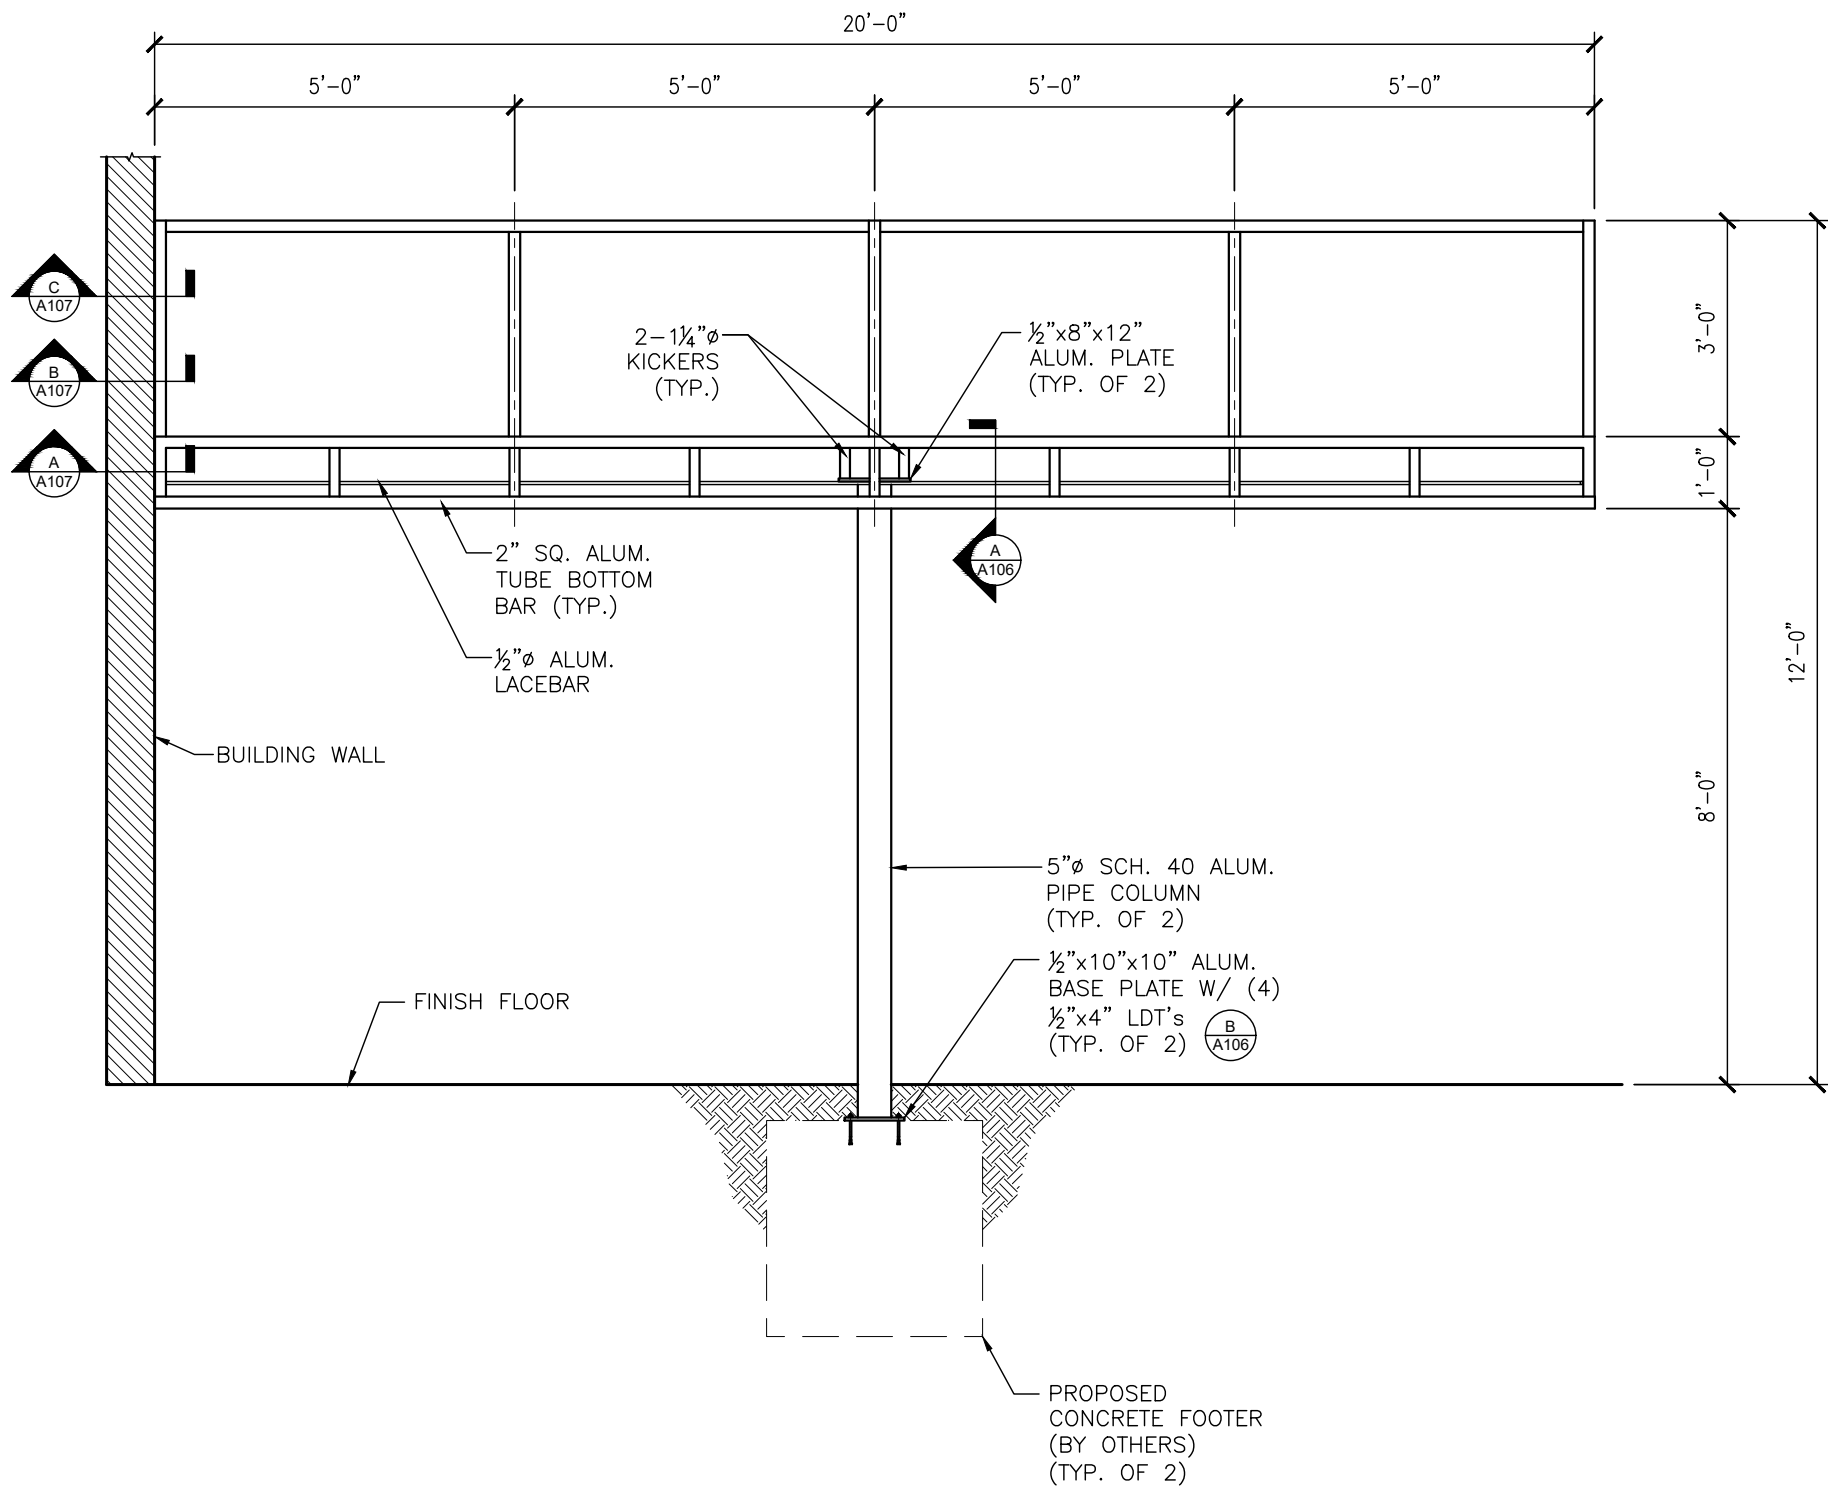


A
-
NORTH ELEVATION
SCALE: $\frac{3}{8}" = 1'-0"$

WO:	WO-11529
PROJECT:	THOMAS MACKLE
LOCATION:	7405 S.W. 126th STREET
	PINECREST, FL 33156
PROJECT MANAGER:	FS
DRAFTED BY:	JAM
DATE:	06/27/2025
REVISION DATE:	
REVISION DATE:	
REVISION DATE:	
REVISION DATE:	
MIAMI AWNING CO. 3905 N.W. 31 AVENUE MIAMI, FLORIDA 33142 305/576-2029 www.miamiaawning.com E-mail: sales@miamiaawning.com miamiaawning Since 1929 STATE OF FLORIDA LICENSE NO. SCC13115214 © 2025 MIAMI BEACH AWNING CO. D.B.A. MIAMI AWNING COMPANY	
A105 6 OF 8	

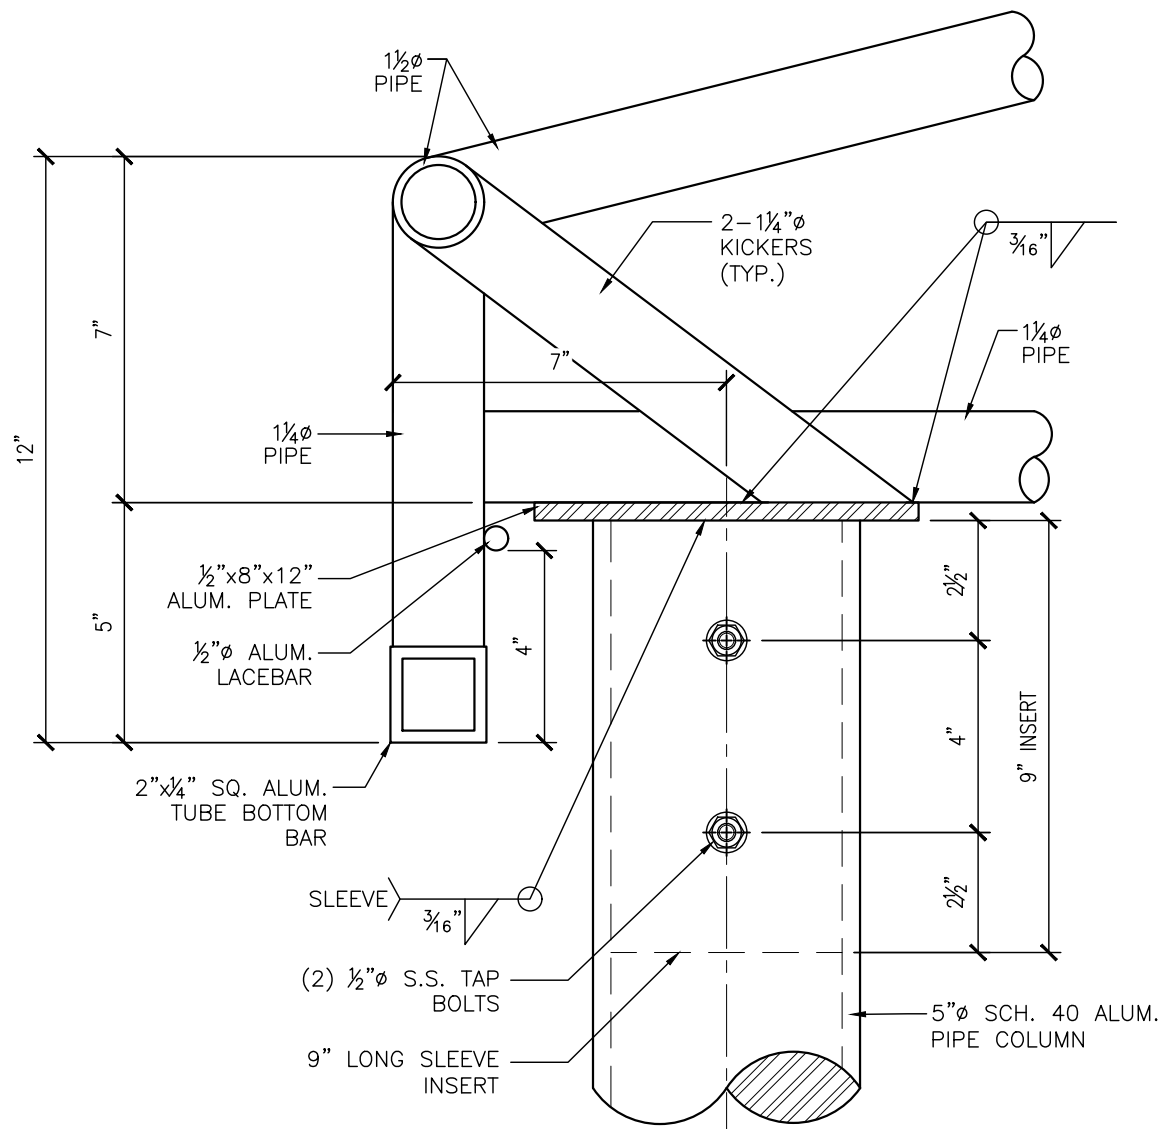


A COLUMN TO FRAME CONNECTION DETAIL
SCALE: 3" = 1'-0"

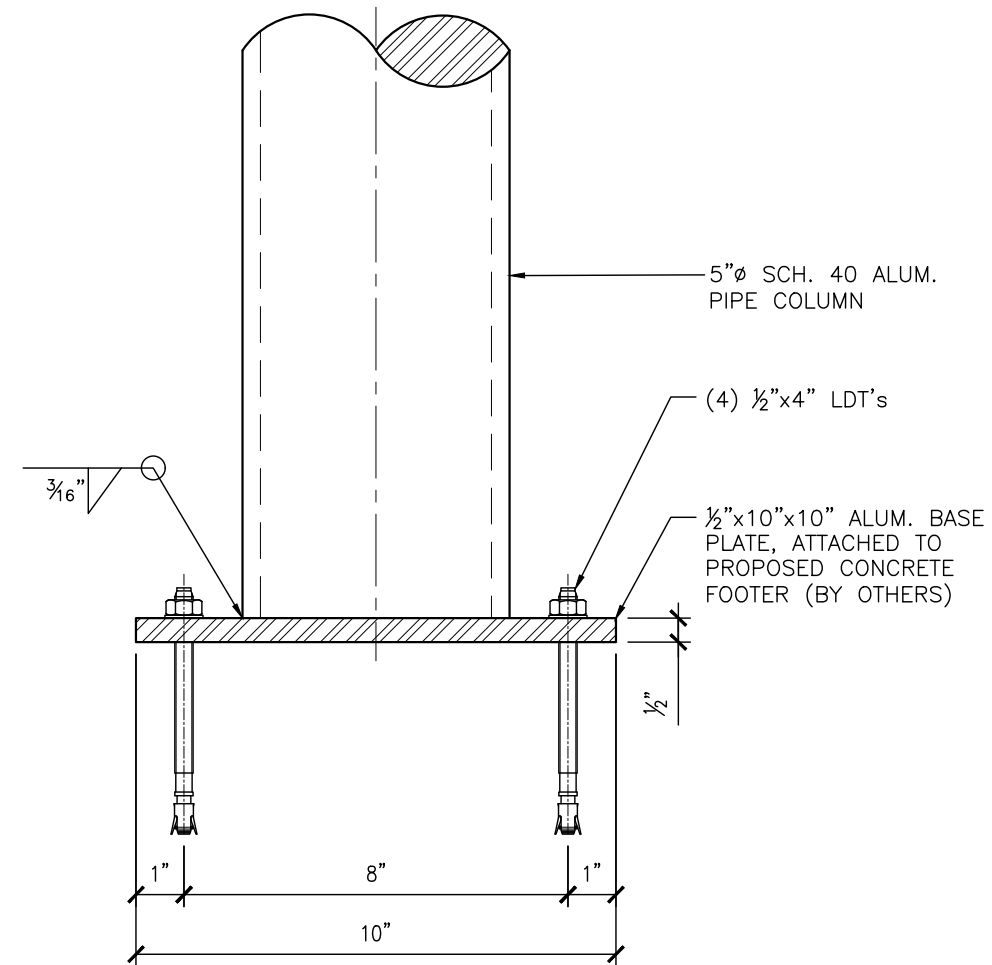


B COLUMN TO BASE PLATE CONNECTION DETAIL
SCALE: 3" = 1'-0"


WO:	WO-11529
PROJECT:	THOMAS MACKLE
LOCATION:	7405 S.W. 126th STREET
	PINECREST, FL 33156
PROJECT MANAGER:	FS
DRAFTED BY:	JAM
DATE:	06/27/2025
REVISION DATE:	
REVISION DATE:	
REVISION DATE:	
REVISION DATE:	
MIAMI AWNING CO. 3905 N.W. 31 AVENUE MIAMI, FLORIDA 33142 305/576-2029 www.miamiawning.com E-mail: sales@miamiawning.com miamiawning Since 1929 STATE OF FLORIDA LICENSE NO. SCC13115214 © 2025 MIAMI BEACH AWNING CO. D.B.A. MIAMI AWNING COMPANY	

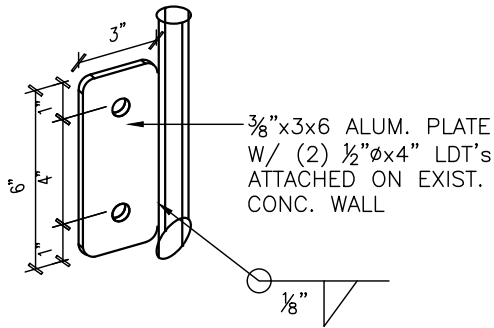

A CONNECTION DETAIL
SCALE: N.T.S.

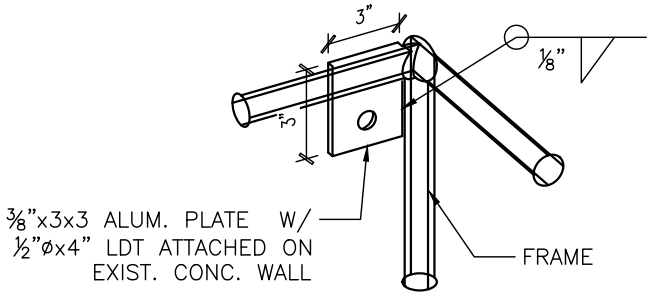

B CONNECTION DETAIL
SCALE: N.T.S.

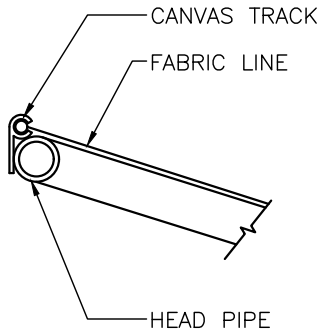

C CANVAS TRACK DETAIL
SCALE: N.T.S.

WO:	WO-11529
PROJECT:	THOMAS MACKLE
LOCATION:	7405 S.W. 126th STREET
	PINECREST, FL 33156
PROJECT MANAGER:	FS
DRAFTED BY:	JAM
DATE:	06/27/2025
REVISION DATE:	
REVISION DATE:	
REVISION DATE:	
REVISION DATE:	
MIAMI AWNING CO. 3905 N.W. 31 AVENUE MIAMI, FLORIDA 33142 305/576-2029 www.miamiawning.com E-mail: sales@miamiawning.com © 2025 MIAMI BEACH AWNING CO. D.B.A. MIAMI AWNING COMPANY miamiawning Since 1929 STATE OF FLORIDA LICENSE NO. SCC13115214	
A107	
8 OF 8	