

ES WINDOWS, INC.
SERIES SGD 2020 SLIDING GLASS DOOR
LARGE AND SMALL MISSILE IMPACT

DOORS RATED FOR LARGE AND SMALL MISSILE IMPACT.
IMPACT SHUTTERS ARE NOT REQUIRED.

LAMINATED GLASS AND INSULATED-LAMINATED GLASS LARGE AND SMALL MISSILE IMPACT.

SERIES SGD 2020 SLIDING GLASS DOOR

APPLICABLE EGRESS REQUIREMENTS PER FBC TO BE REVIEWED BY BUILDING OFFICIAL.

THIS PRODUCT HAS BEEN DESIGNED AND TESTED TO COMPLY WITH THE REQUIREMENTS OF THE FLORIDA BUILDING CODE 8TH EDITION (2023) INCLUDING HIGH VELOCITY HURRICANE ZONE (HVHZ).

THESE DOORS ARE APPROVED FOR AIR AND WATER INFILTRATION.

ANCHORS SHALL BE AS LISTED, SPACED AS SHOWN ON DETAILS. ANCHORS EMBEDMENT TO BASE MATERIAL SHALL BE BEYOND WALL DRESSING OR STUCCO.

ANCHORING OR LOADING CONDITIONS NOT SHOWN IN THESE DETAILS ARE NOT PART OF THIS APPROVAL.

MATERIALS INCLUDING BUT NOT LIMITED TO STEEL / METAL SCREWS THAT COME INTO CONTACT WITH OTHER DISSIMILAR MATERIALS SHALL MEET THE REQUIREMENTS OF THE FLORIDA BUILDING CODE 8TH EDITION (2023) SECTION AS APPLICABLE.

METAL STRUCTURES BY OTHERS TO BE DESIGNED TO SUPPORT THE LOADS IMPOSED BY THIS GLAZING SYSTEM AND TO TRANSFER SUCH LOADS TO THE BUILDING MAIN STRUCTURE.

ULTIMATE LOAD OBTAINED FROM ASCE 7-22, MULTIPLY BY 0.6 SHALL BE LESS THAN OR EQUAL TO MAX. DESIGN LOAD IN THIS DOCUMENT. THE DESIGN LOADS SHOWN IN THIS DOCUMENT ARE ALLOWABLE DESIGN LOADS.

MANUFACTURER'S LABEL SHALL BE LOCATED ON A READILY VISIBLE LOCATION IN ACCORDANCE WITH SECTION 1709.9.3 OF FLORIDA BUILDING CODE LABELING TO COMPLY WITH SECTION 1709.9.2.

INSTRUCTIONS:

USE CHARTS AS FOLLOWS

STEP 1 DETERMINE DESIGN WIND LOAD REQUIREMENT BASED ON WIND VELOCITY, BLDG HEIGHT, WIND ZONE USING APPLICABLE ASCE 7-22 STANDARD.

STEP 2 SEE ALLOWABLE CONFIGURATIONS ON SHEETS E6 THROUGH E12. SEE CHARTS ON SHEET G1 FOR ALLOWABLE DESIGN LOAD BASED ON DESIRED GLASS TYPE. SEE CHARTS ON SHEET K1 FOR INTERLOCK DESIGN LOAD. SEE SHEET K2 FOR SILL RAISER OPTION FOR WATER INFILTRATION.

STEP 3 FOR FREESTANDING JAMB USED AT 2 TRACK OR 3 TRACK, SEE CHARTS ON SHEET J1 AND J2 FOR REINFORCING LEVEL AND CAPACITIES.

STEP 4 FOR ANCHORED JAMB, SEE OPTIONS AND SPACING ON SHEETS J3 AND J4.

STEP 5 USING CHARTS ON SHEET A1 SELECT ANCHOR OPTION WITH DESIGN RATING MORE THAN DESIGN LOAD SPECIFIED IN STEP 1 ABOVE.

STEP 6 THE LOWEST VALUE RESULTING FROM STEPS 2 THRU 5 SHALL APPLY TO ENTIRE SYSTEM.

ABBREVIATIONS AND SYMBOLS


D.L.O. - DAYLITE OPENING
F.H. - FRAME HEIGHT
F.W. - FRAME WIDTH
LG. - LONG
STL. - STEEL
ALUM. - ALUMINUM
MULL. - MULLION
HORIZ. - HORIZONTAL
W/ - WITH
W/O - WITHOUT
VERT.- VERTICAL
T.H.- TRANSOM HEIGHT

CL - CENTER LINE
 S.S. - STAINLESS STEEL
 H.S. - HEAT STRENGTHENED
 SSG - STRUCTURAL SILICONE
 GLAZED
 TEMP. - TEMPERED
 O.C. - ON CENTER
 G.B. - GLASS BITE
 SECTION NUMBER

FL #22267

LIMITATIONS OF USE


- A- THIS PRODUCT EVALUATION DOCUMENT (P.E.D.) PREPARED BY THIS ENGINEER IS GENERIC AND DOES NOT PROVIDE INFORMATION FOR A SITE SPECIFIC PROJECT; I.E. WHERE THE SITE CONDITIONS DEVIATE FROM THE P.E.D.
- B- CONTRACTOR TO BE RESPONSIBLE FOR THE SELECTION, PURCHASE AND INSTALLATION OF THIS PRODUCT BASED ON THIS PRODUCT EVALUATION PROVIDED HE/SHE DOES NOT DEVIATE FROM THE CONDITIONS DETAILED ON THIS DOCUMENT.
- C- THIS PRODUCT EVALUATION DOCUMENT WILL BE CONSIDERED INVALID IF ALTERED BY ANY MEANS.
- D- SITE SPECIFIC PROJECTS SHALL BE PREPARED BY A FLORIDA REGISTERED ENGINEER OR ARCHITECT WHICH WILL BECOME THE ENGINEER OF RECORD (E.O.R.) FOR THE PROJECT AND WHO WILL BE RESPONSIBLE FOR THE PROPER USE OF THE P.E.D.
- E- THIS P.E.D. SHALL BEAR THE DATE AND ORIGINAL SEAL AND SIGNATURE OF THE PROFESSIONAL ENGINEER OF RECORD THAT PREPARED IT.

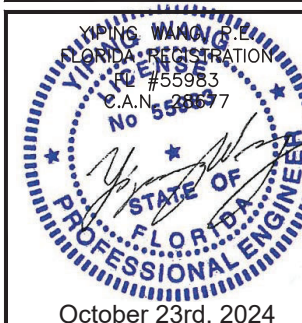


ES-SGD2020 SLIDING GLASS DOOR (LMI & SMI)

ES WINDOWS, INC.
10653 NE Quaybridge Ct.
Miami, FL 33138
TEL. (305) 624-7775

MCY ENGINEERING, INC.
GLAZING CONSULTANTS
12781 MIRAMAR PARKWAY #301
MIRAMAR, FL. 33027 P: 305.271.0111
www.MCYEngineering.com mcy@mcyengineering.com

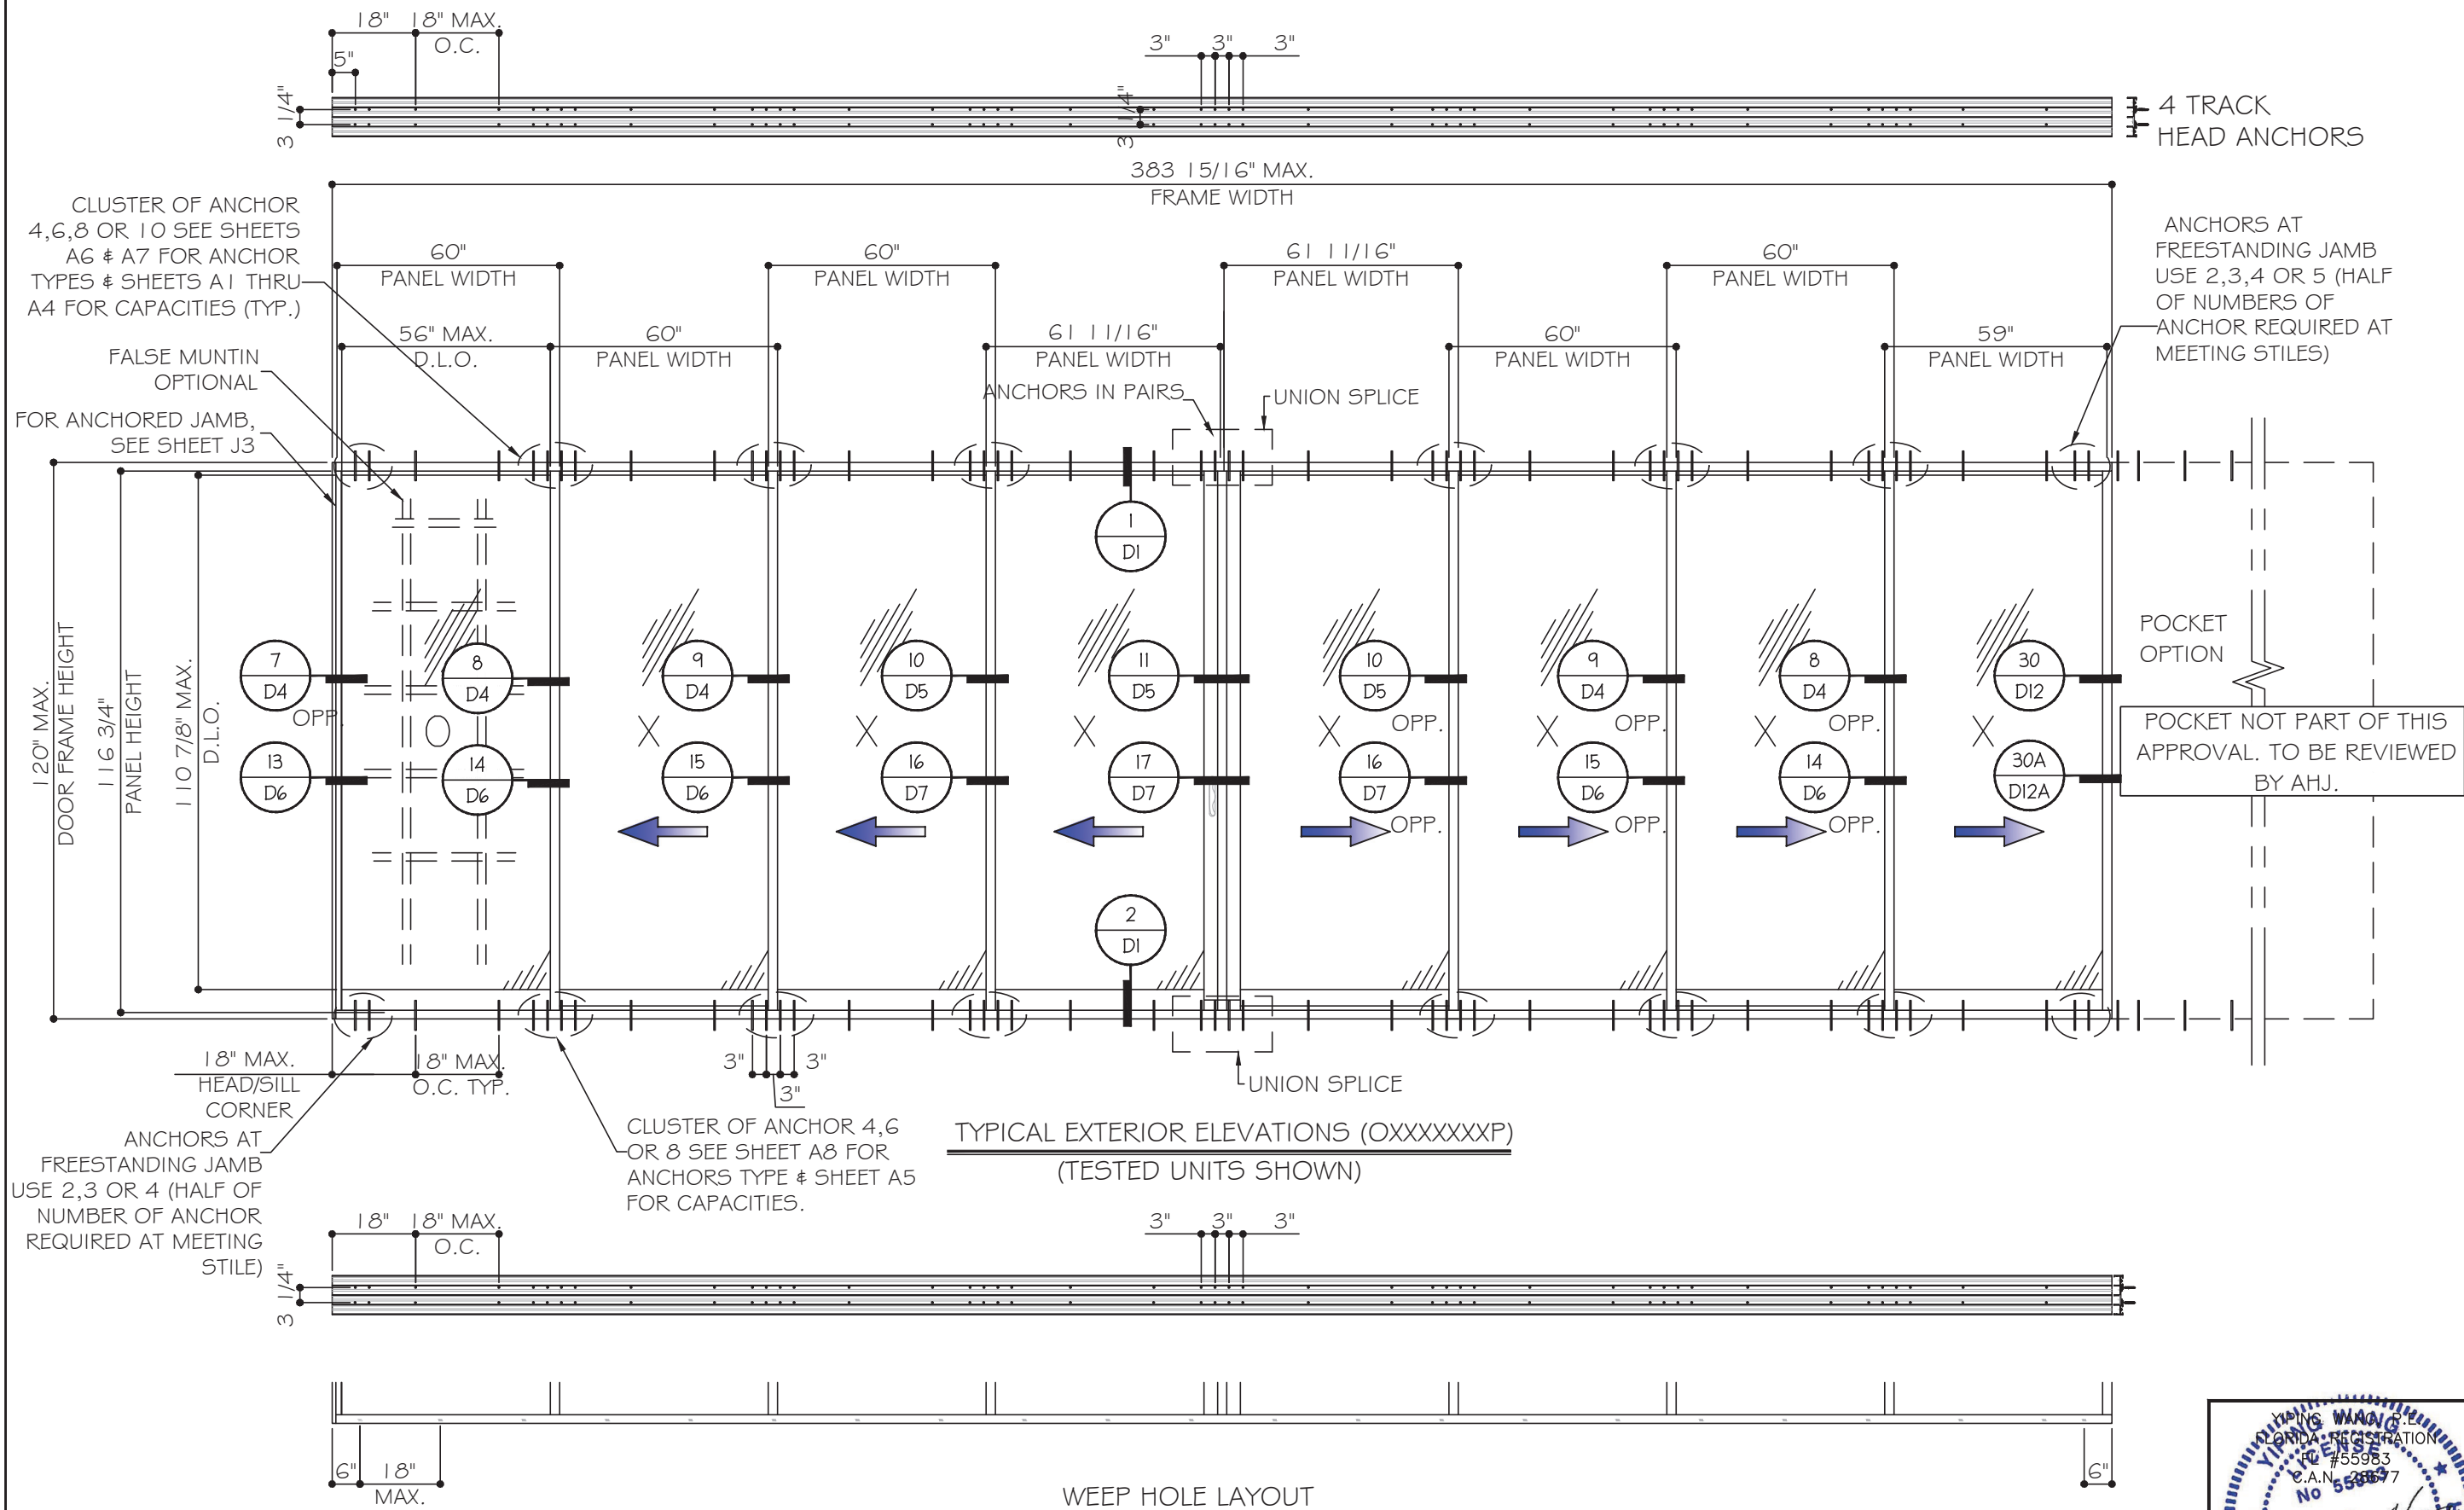


NOMINAL PANEL WIDTH = FRAME WIDTH / NO. OF PANEL
PANEL HEIGHT = FRAME HEIGHT - 2.625"
D.L.O. HEIGHT = DOOR FRAME HEIGHT - 9.125"
D.L.O. WIDTH = NOMINAL PANEL WIDTH - 4"

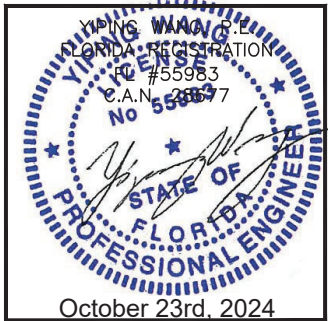


MCY ENGINEERING, INC.
GLAZING CONSULTANTS
12781 MIRAMAR PARKWAY #301
MIRAMAR, FL 33027
P: 305.271.0117
www.MCYEngineering.com mcy@mcyengineering.com

ES WINDOWS, INC.
10653 NE Quaybridge Ct.
Miami, FL 33138
TEL: (305) 624-7775

ES-SGD2020 SLIDING GLASS DOOR (LMI & SMI)	
Drawn Date	Scale
10.08.2024	
DRAWING NO.	
AD16-29	
E1	
Sheet No.	
02 OF 59	

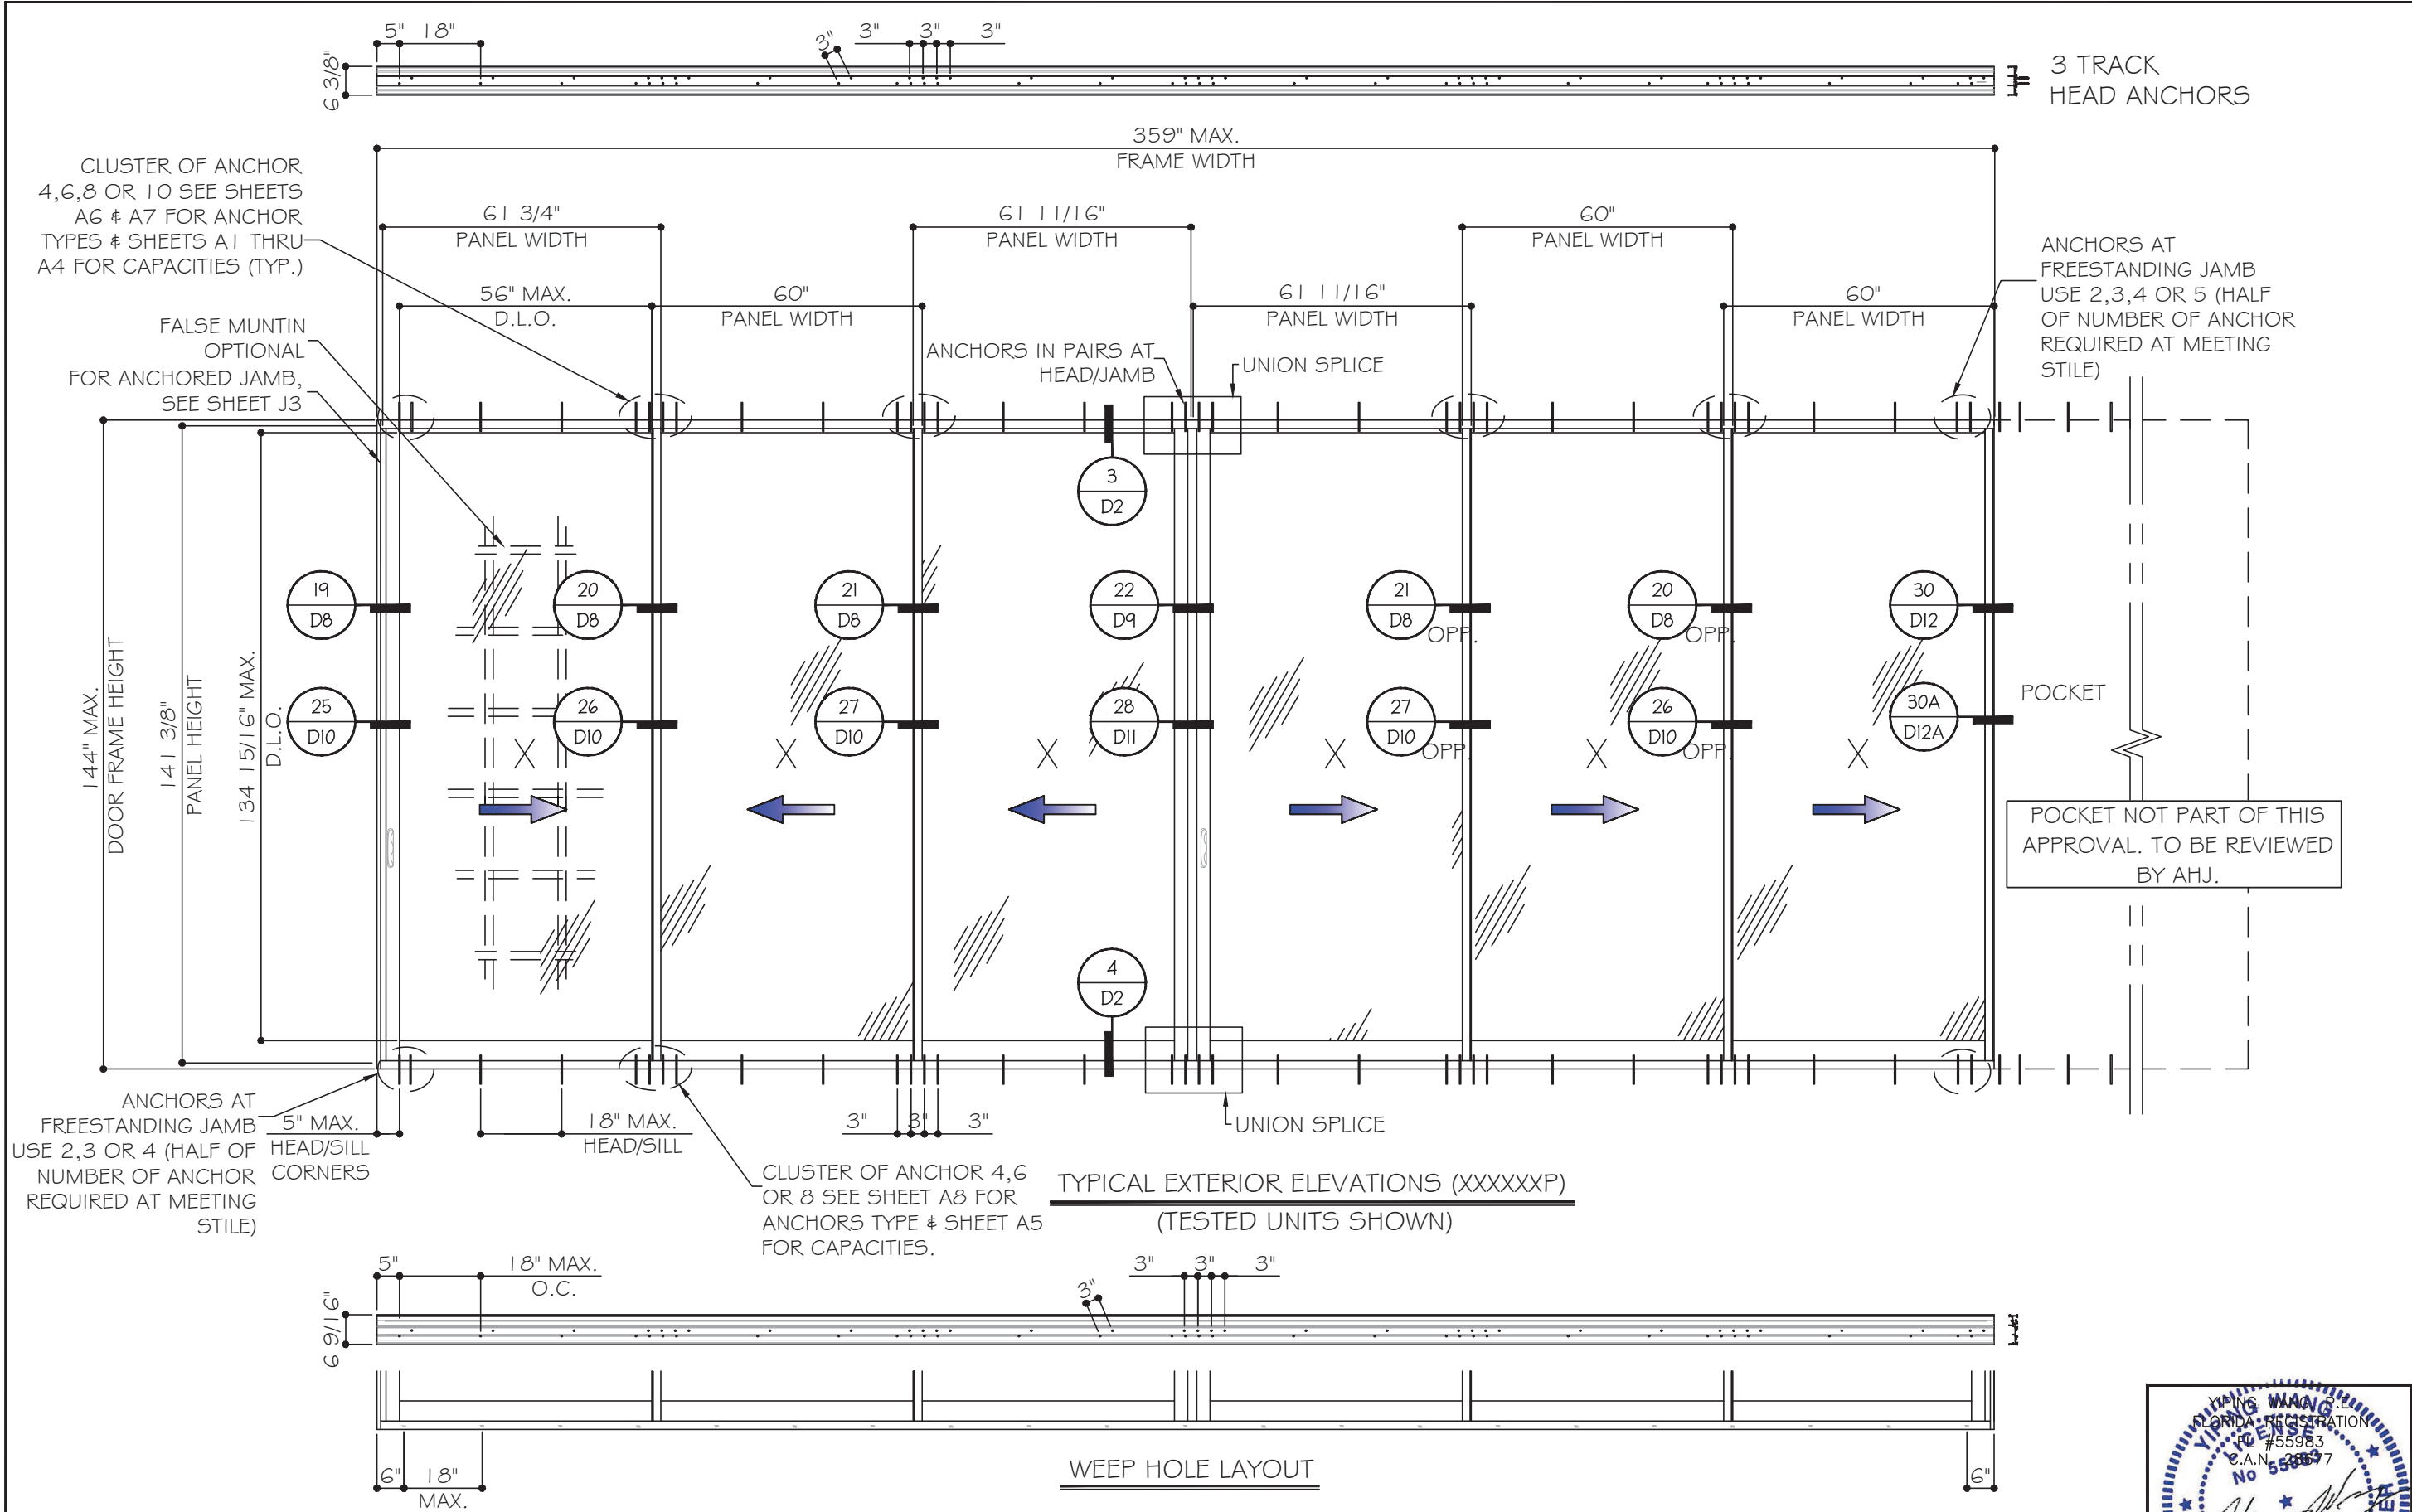

NOMINAL PANEL WIDTH = FRAME WIDTH / NO. OF PANEL
PANEL HEIGHT = FRAME HEIGHT - 2.625"
D.L.O. HEIGHT = DOOR FRAME HEIGHT - 9.125"
D.L.O. WIDTH = NOMINAL PANEL WIDTH - 4"

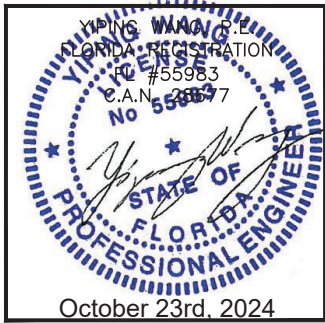

MCY ENGINEERING, INC.
GLAZING CONSULTANTS
12781 MIRAMAR PARKWAY #301
MIRAMAR, FL 33027
P: 305.271.0117
www.MCYEngineering.com mcy@mcyengineering.com

M

C

E

E

Y

ES-SGD2020 SLIDING GLASS DOOR (LMI & SMI)

ES WINDOWS, INC.

10653 NE Quaybridge Ct.
Miami, FL 33138
TEL: (305) 624-7775

Rev. No.	Date	Drawn By	Description
1	10.08.2024	James	


Drawn Date
10.08.2024

Scale

DRAWING NO.
AD16-29

E2

Sheet No.
03 OF 59

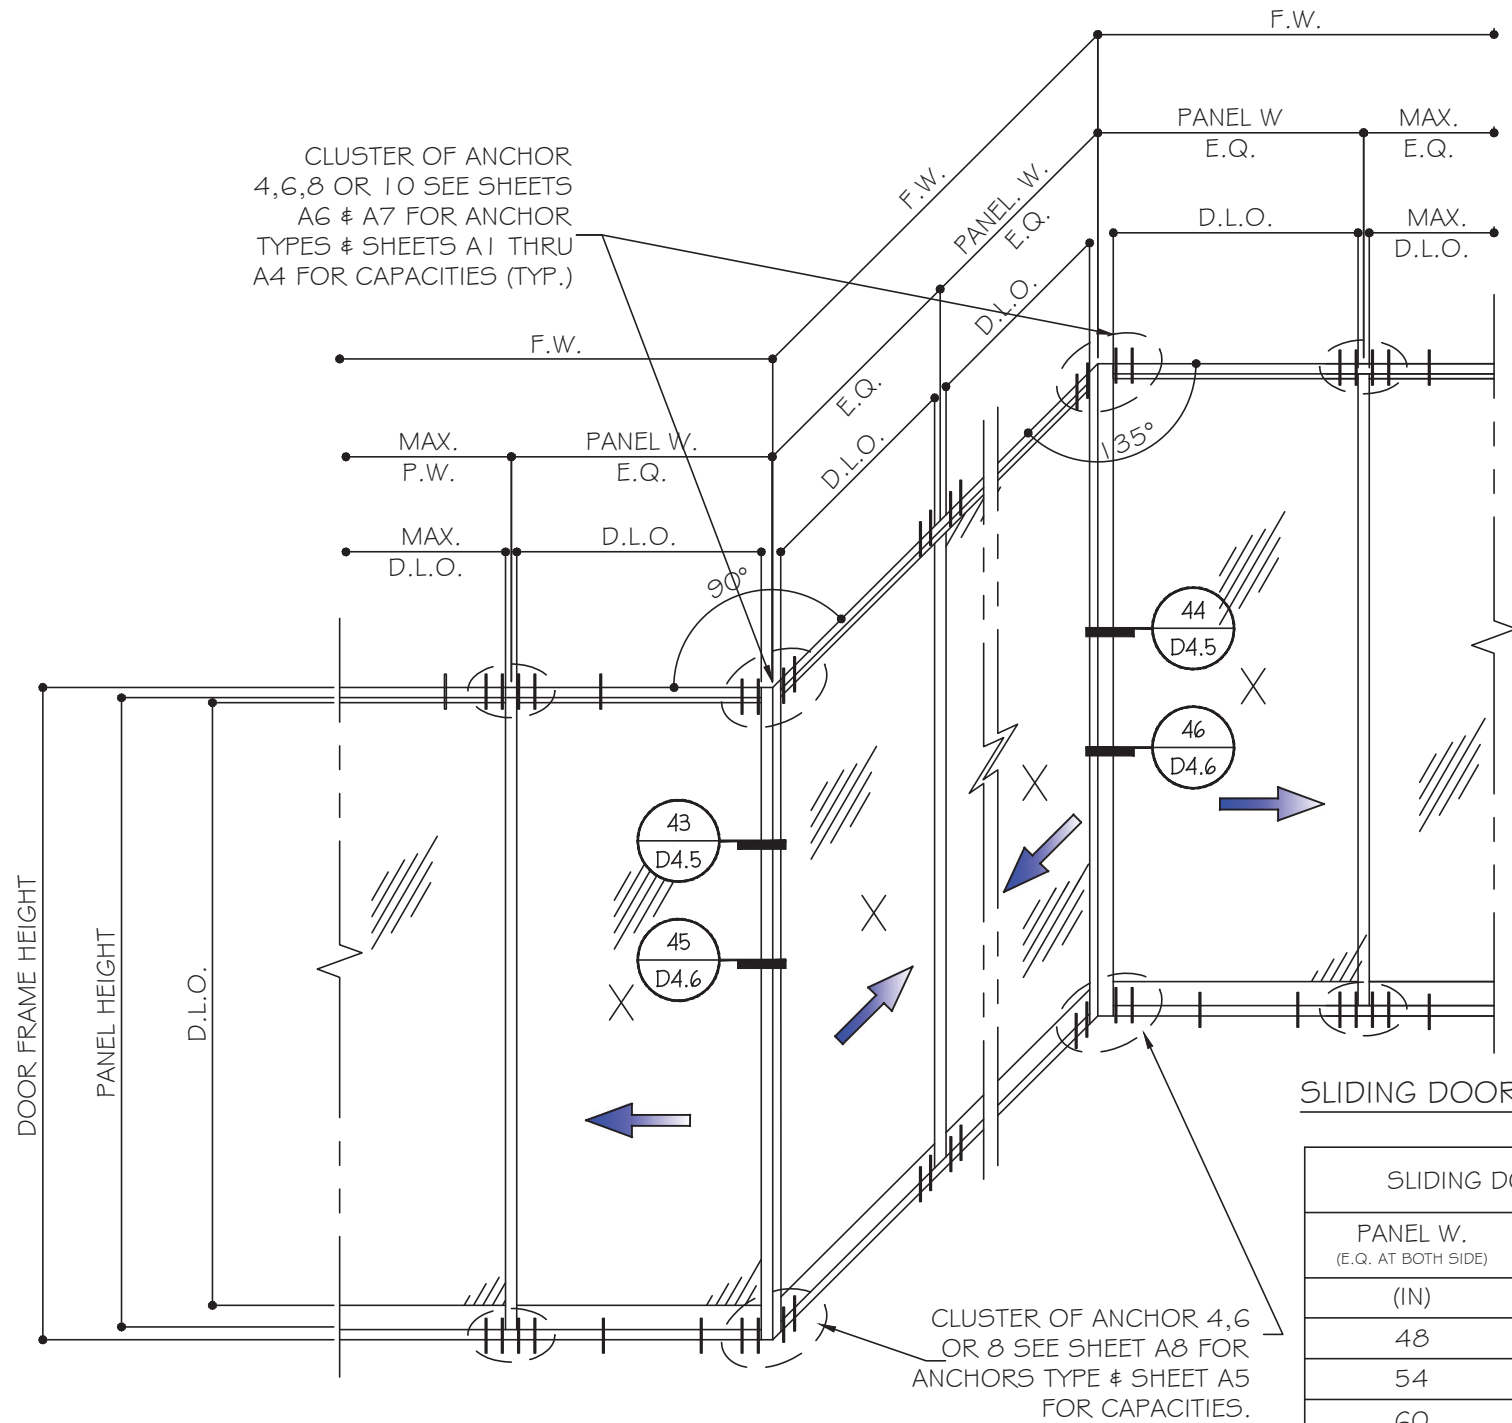


CORNER MULLIONS

NOTE: CAPACITY FOR SGD WITH EQ WIDTH(W) AND EQUAL LOAD AT BOTH SIDES. FOR UNEQUAL CONDITIONS TO BE CHECKED SEPARATELY.



SLIDING DOOR WITH 90° & 135° TURN

SLIDING DOOR WITH CORNER STILES			
PANEL W. (E.Q. AT BOTH SIDE)	F.H.	ALLOW. DESIGN LOAD	
(IN)	(IN)	(+) PSF	(-) PSF
48	120	90	102
54		88.3	100.1
60		79.5	90.1
42	126	90	102
48		85.8	97.3
54		76.3	86.5
42	132	85.3	96.7
48		74.7	84.6
54		66.4	75.2
36	138	87.1	98.7
42		74.7	84.6
48		65.3	74.1
36	144	76.7	86.9
42		65.7	74.5
48		57.5	65.2







CORNER MULLION

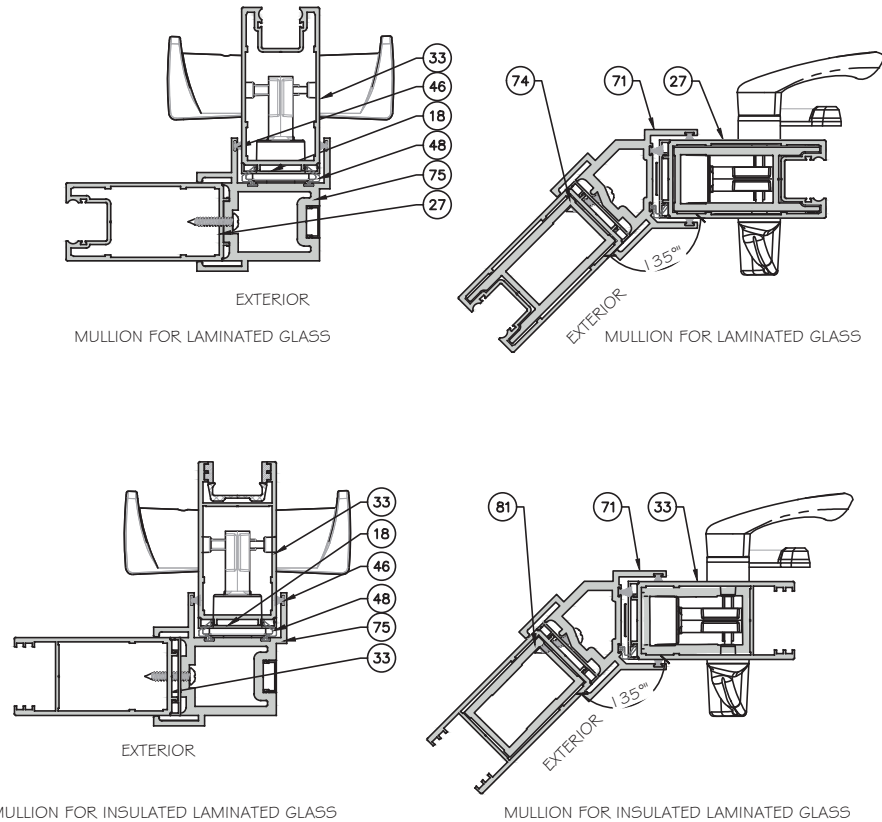

LOCKSTILE OPTIONS

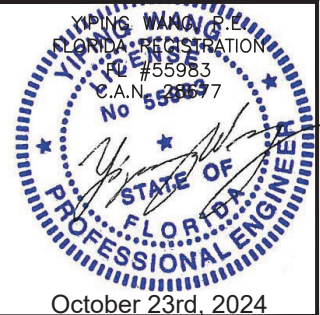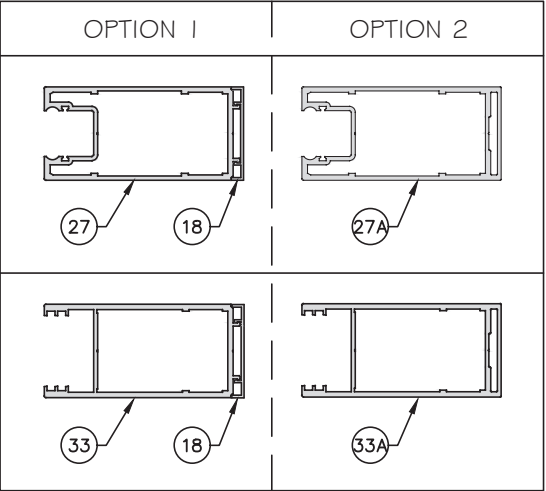


APPROVED CONFIGURATION DOORS
(NON-REINFORCED SHOWN)
SEE SHEET K1 FOR D_p AND REINFORCING OPTIONS

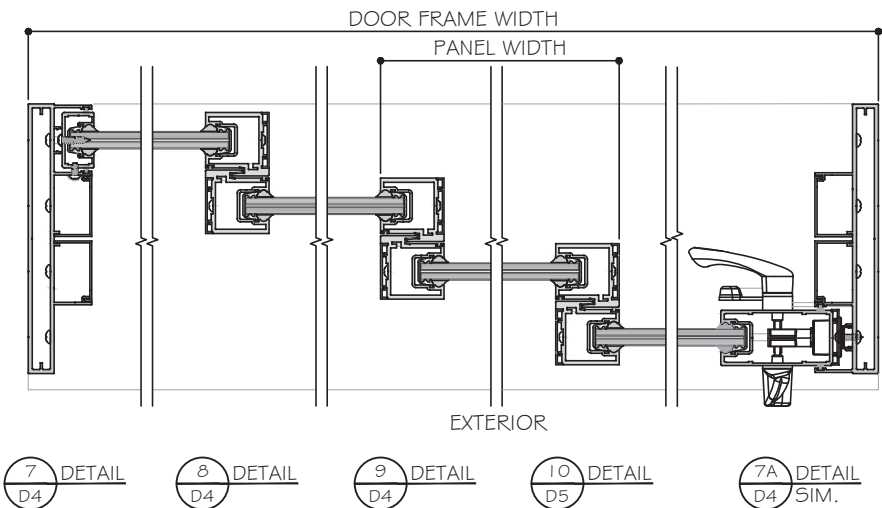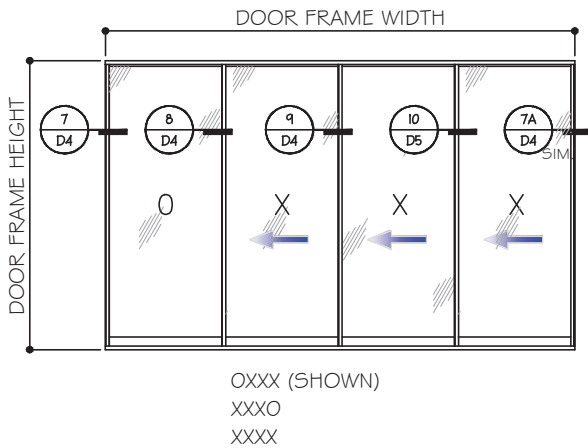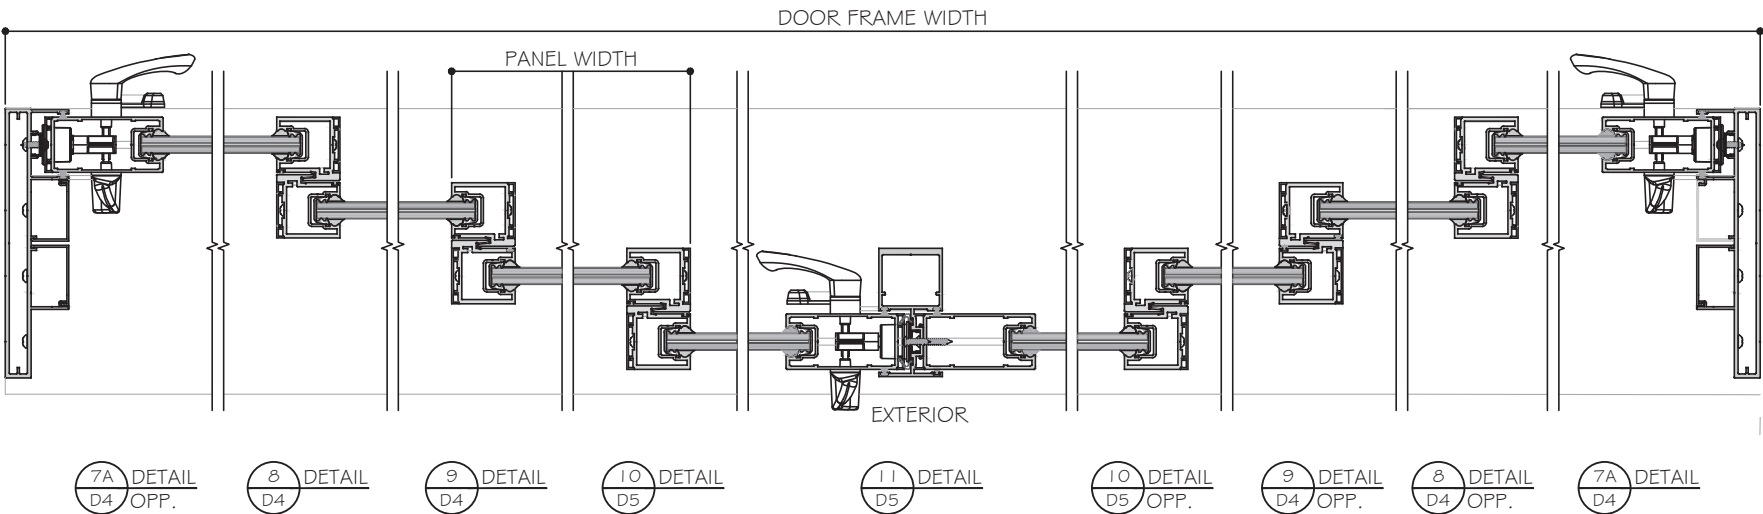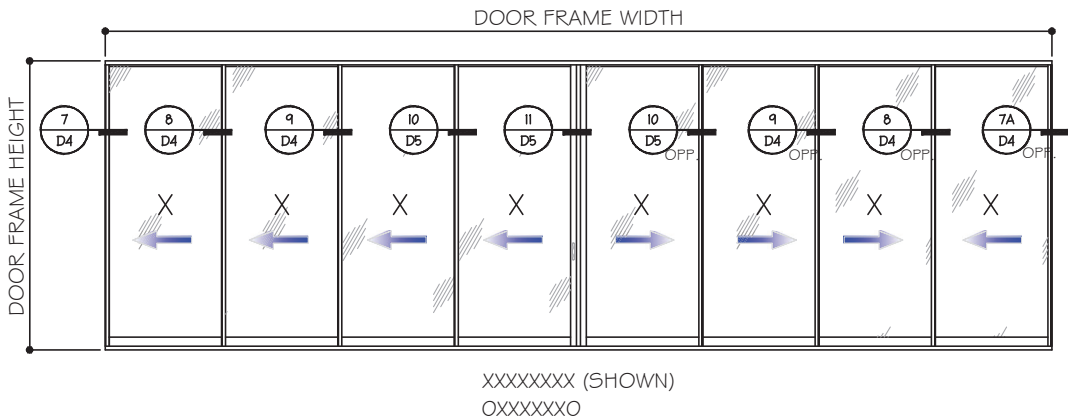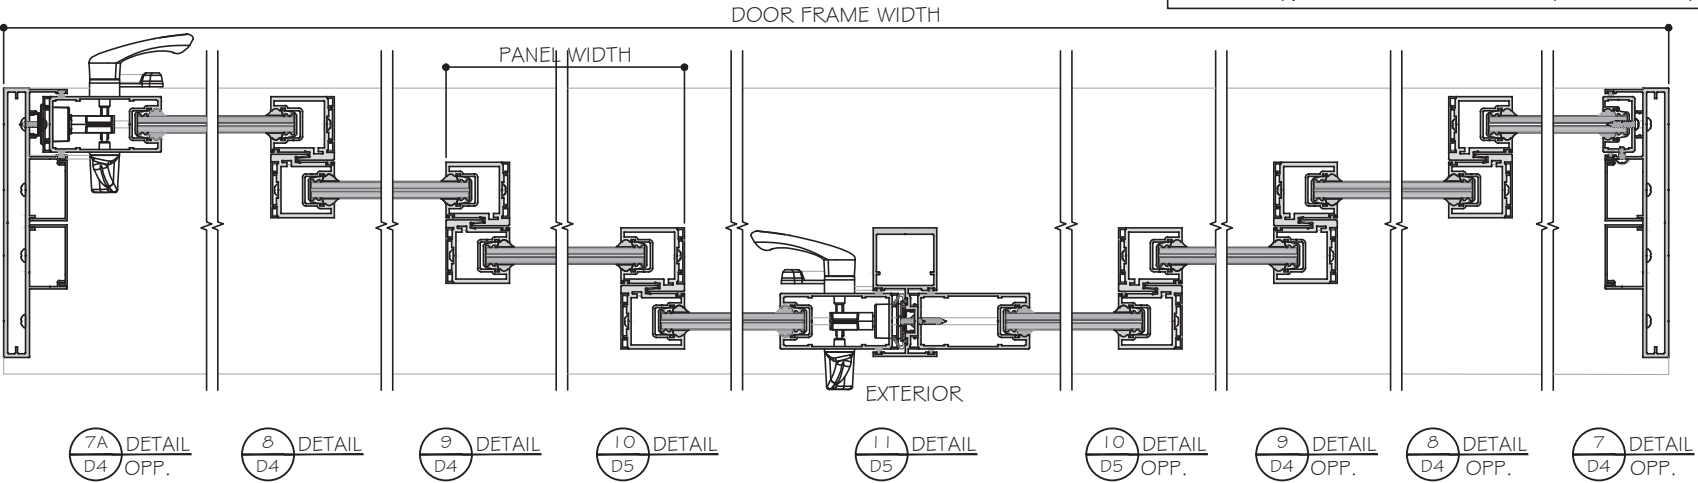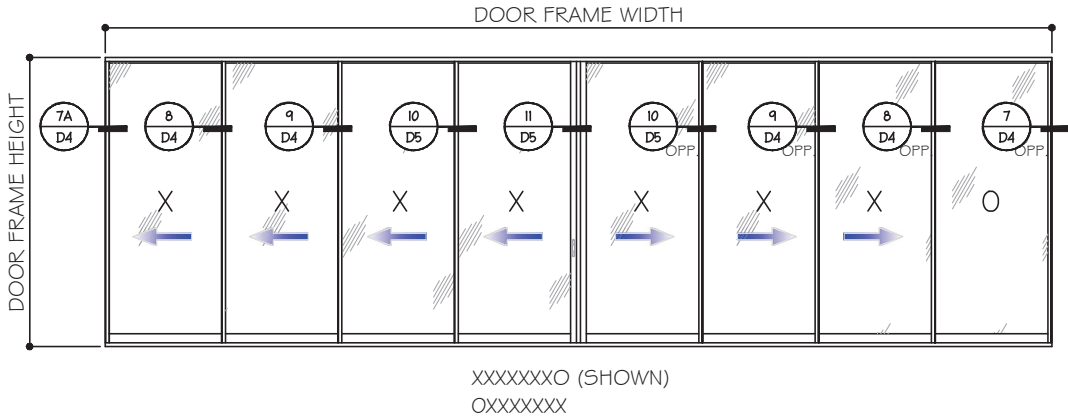

- NOTES:
1. CONFIGURATIONS SHOWN FOR ILLUSTRATION PURPOSES ONLY.
 2. SEE CHART ON SHEET G1 FOR GLASS CAPACITIES AND GLASS OPTIONS.
 3. FOR APPLICABLE DESIGN PRESSURES SGD REINFORCING LEVEL 1, 2 OR 3, SEE SHEET K1.
 4. FOR ANCHOR DETAILS AND CAPACITIES AT HEAD/SILL SEE SHEET A1 TO A8.
 5. FREE STANDING JAMB SEE OPTIONS AND CAPACITIES ON SHEET J1 TO J4.
 6. DOOR SHALL MEET EGRESS REQUIREMENTS AS APPLICABLE PER FBC.

FOUR (4) TRACKS

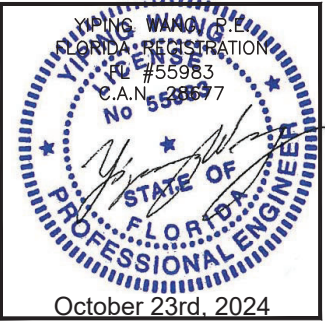

MCY ENGINEERING, INC.

GLAZING CONSULTANTS

12781 MIRAMAR PARKWAY #301

MIRAMAR, FL 33027

P: 305.271.0117

www.MCYEngineering.com

mcy@mcyengineering.com

ES-WINDOWS, INC.

10653 NE Quaybridge Ct.

Miami, FL 33138

TEL. (305) 624-7775

ES-SGD2020 SLIDING GLASS DOOR (LMI & SMI)

Rev.	Date	Drawn By	Description
1	10.08.2024	James	

Drawn Date

10.08.2024

Scale



DRAWING NO.

AD16-29

Sheet No.



07 OF 59

APPROVED CONFIGURATION POCKETED DOORS
(NON-REINFORCED SHOWN)
SEE SHEET K1 FOR DP AND REINFORCING OPTIONS

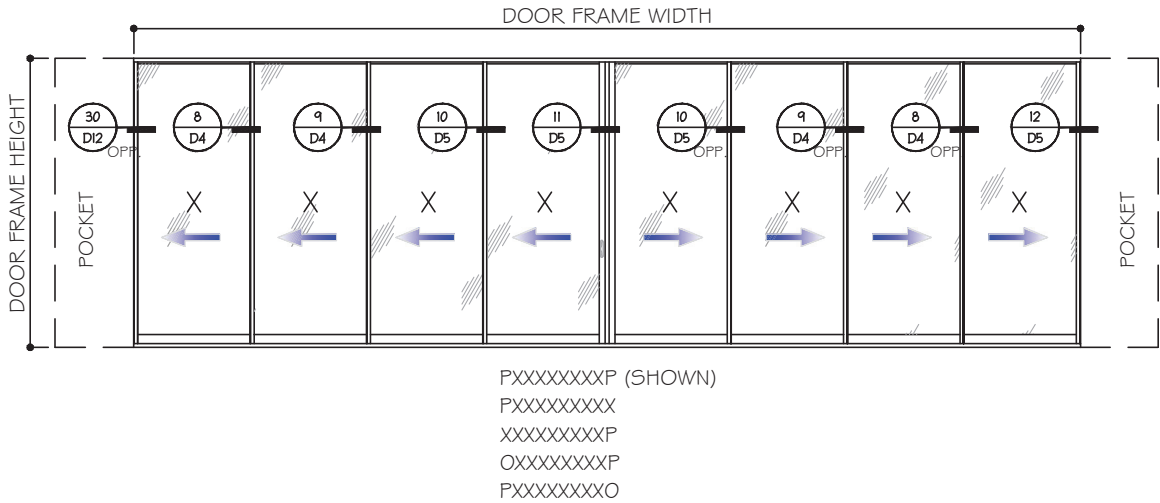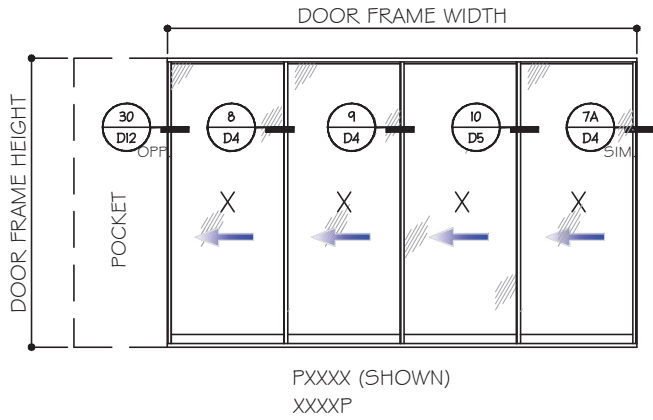

LAMINATED GLASS OPTIONS SHOWN.
SEE DETAILS FOR INSULATED LAMINATED OPTION.


NON-REINFORCED DETAILS SHOWN.
FOR REINFORCED DETAILS, SEE SHEET D4
TO D7 FOR (4 TRACKS), D8 TO D12 FOR (3
TRACKS), D13 TO D16 FOR (2 TRACKS).

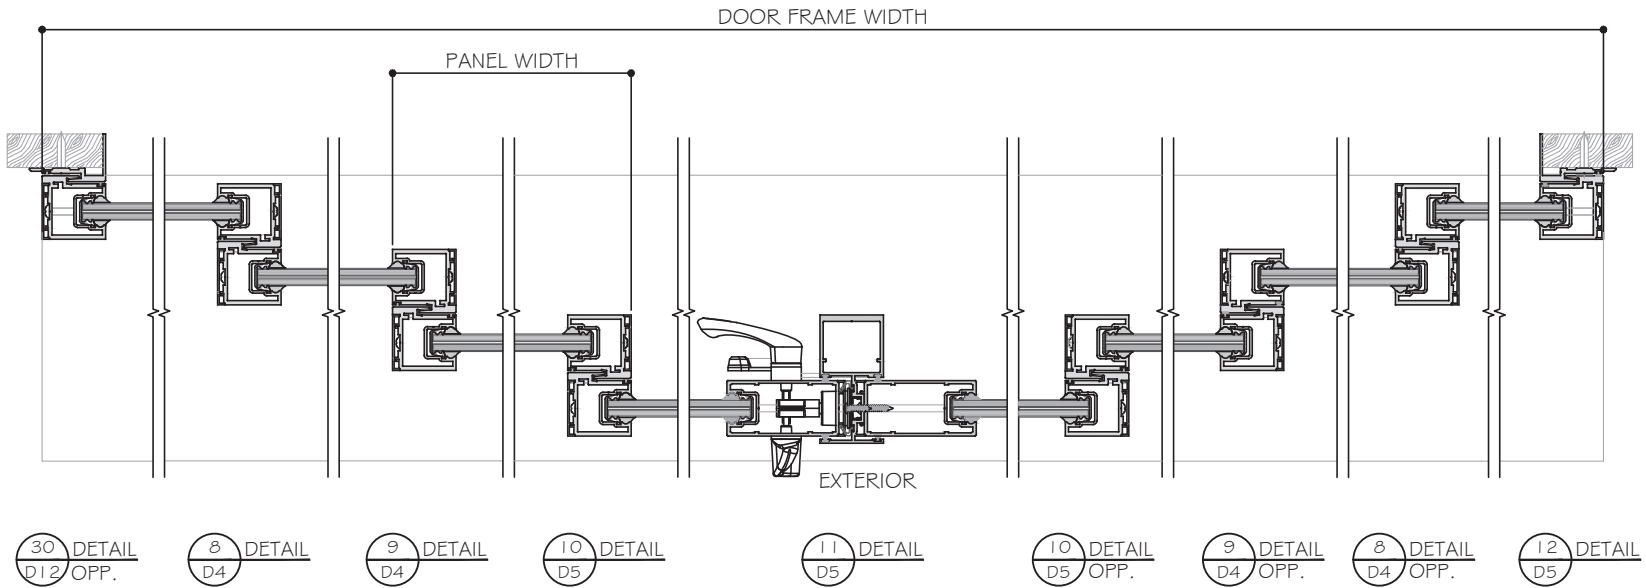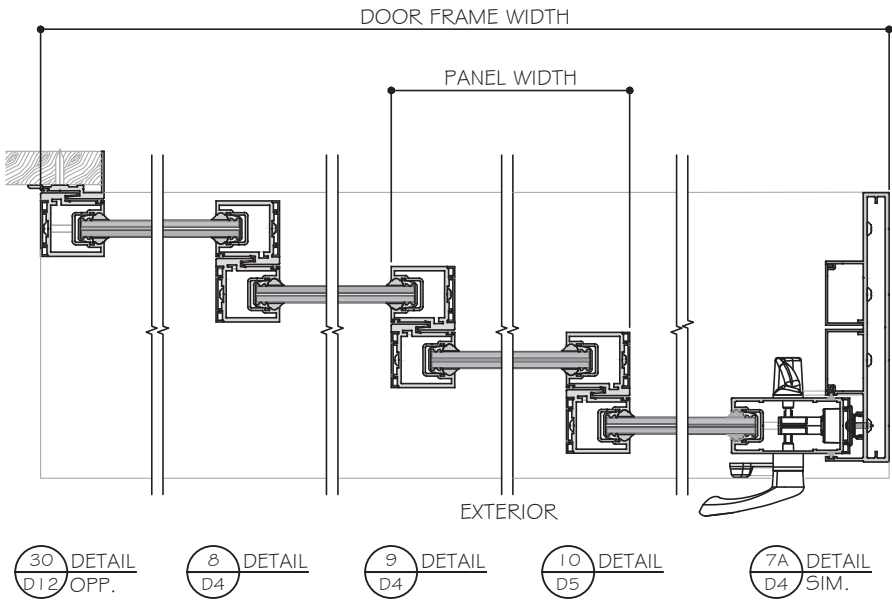

- NOTES:
1. CONFIGURATIONS SHOWN FOR ILLUSTRATION PURPOSES ONLY.
 2. SEE CHART ON SHEET G1 FOR GLASS CAPACITIES AND GLASS OPTIONS.
 3. FOR APPLICABLE DESIGN PRESSURES SGD REINFORCING LEVEL 1, 2 OR 3, SEE SHEET K1.
 4. FOR ANCHOR DETAILS AND CAPACITIES AT HEAD/SILL SEE SHEET A1 TO A8.
 5. FREE STANDING JAMB SEE OPTIONS AND CAPACITIES ON SHEET J1 TO J4.
 6. DOOR SHALL MEET EGRESS REQUIREMENTS AS APPLICABLE PER FBC.

FOUR (4) TRACKS

POCKETS ARE NOT PART OF THIS APPROVAL
AND ARE TO BE REVIEWED BY AHJ.

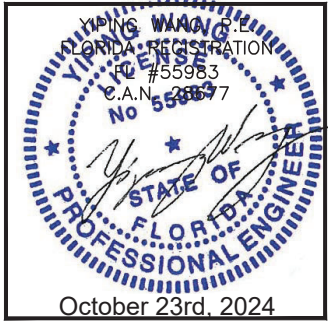

MCY ENGINEERING, INC.
GLAZING CONSULTANTS
12781 MIRAMAR PARKWAY #301
MIRAMAR, FL 33027
P: 305.271.0117
www.MCYEngineering.com mcy@mcyengineering.com


ES WINDOWS, INC.
10653 NE Quaybridge Ct.
Miami, FL 33138
TEL. (305) 624-7775

--	--	

APPROVED CONFIGURATION POCKETED DOORS


(NON-REINFORCED SHOWN)

SEE SHEET K1 FOR Dp AND REINFORCING OPTIONS

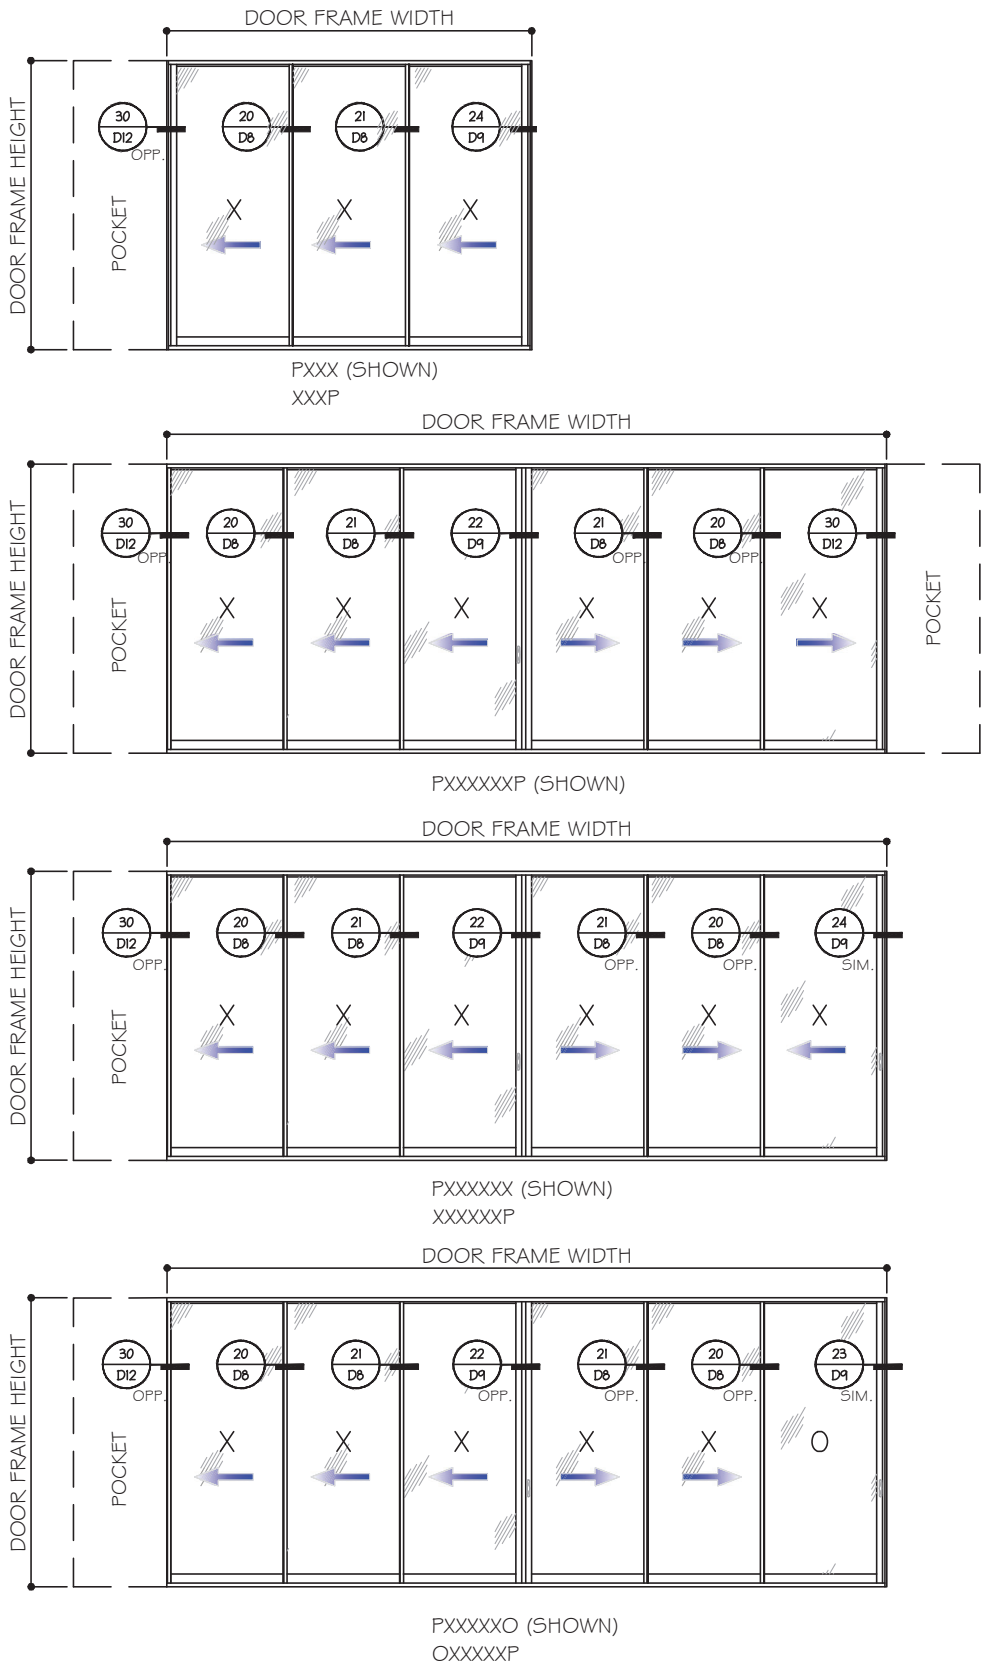

THREE (3) TRACKS


POCKETS ARE NOT PART OF THIS APPROVAL
AND ARE TO BE REVIEWED BY AHJ.

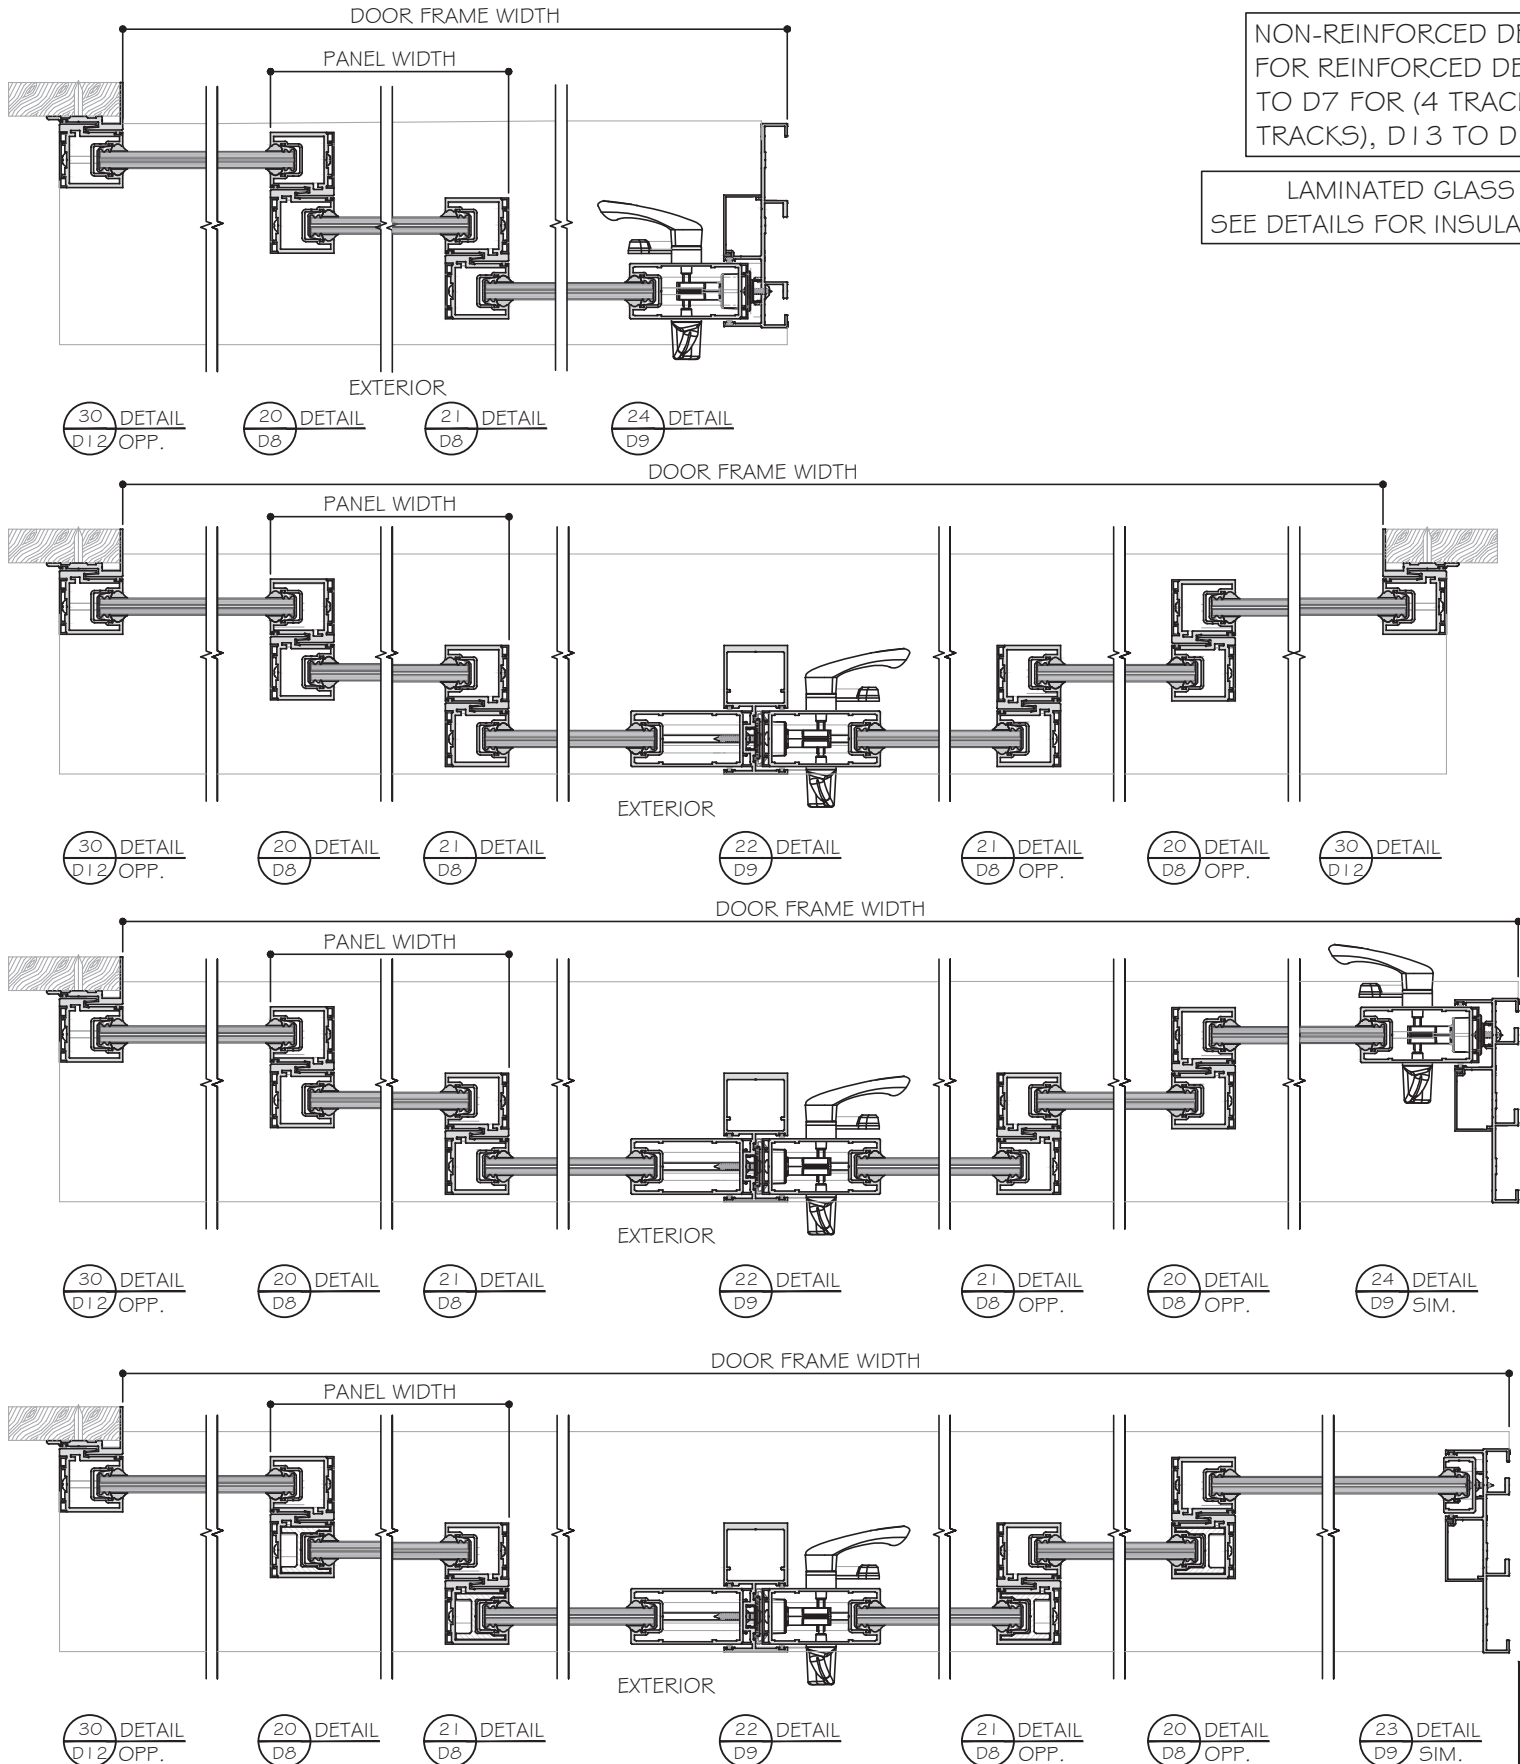

NON-REINFORCED DETAILS SHOWN.
FOR REINFORCED DETAILS, SEE SHEET D4
TO D7 FOR (4 TRACKS), D8 TO D12 FOR (3
TRACKS), D13 TO D16 FOR (2 TRACKS).

LAMINATED GLASS OPTIONS SHOWN.
SEE DETAILS FOR INSULATED LAMINATED OPTION.

- NOTES:
1. CONFIGURATIONS SHOWN FOR ILLUSTRATION PURPOSES ONLY.
 2. SEE CHART ON SHEET G1 FOR GLASS CAPACITIES AND GLASS OPTIONS.
 3. FOR APPLICABLE DESIGN PRESSURES SGD REINFORCING LEVEL 1, 2 OR 3, SEE SHEET K1.
 4. FOR ANCHOR DETAILS AND CAPACITIES AT HEAD/SILL SEE SHEET A1 TO A8.
 5. FREE STANDING JAMB SEE OPTIONS AND CAPACITIES ON SHEET J1 TO J4.
 6. DOOR SHALL MEET EGRESS REQUIREMENTS AS APPLICABLE PER FBC.

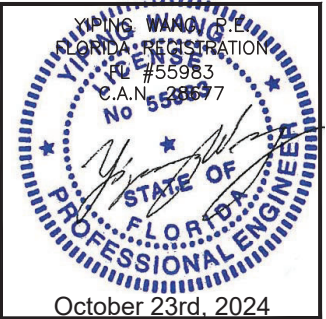

MCY ENGINEERING, INC.

GLAZING CONSULTANTS

12781 MIRAMAR PARKWAY #301

MIRAMAR, FL 33027

P: 305.271.0117

www.MCYEngineering.com

mcy@mcyengineering.com

ES-SGD2020 SLIDING GLASS DOOR (LMI & SMI)

ES WINDOWS, INC.

10653 NE Quaybridge Ct.

Miami, FL 33138

TEL. (305) 624-7775

Rev.	Date	Drawn By	Description
1	10.08.2024	James	REVISION

Drawn Date

10.08.2024

Scale


DRAWING NO.

AD16-29


Sheet No.

09 OF 59


APPROVED CONFIGURATION DOORS
(NON-REINFORCED SHOWN)
SEE SHEET K1 FOR DP AND REINFORCING OPTIONS

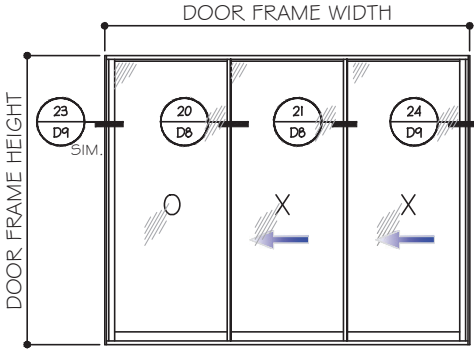


OXX (SHOWN)
XXO
XXX (# REVERSE)

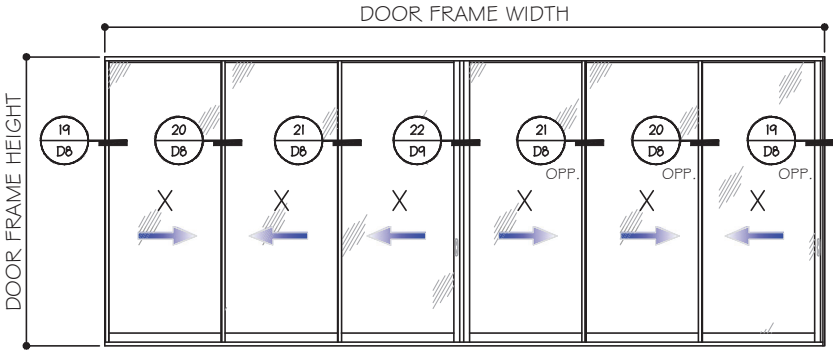





XXXXXX (SHOWN)
OXXXXO

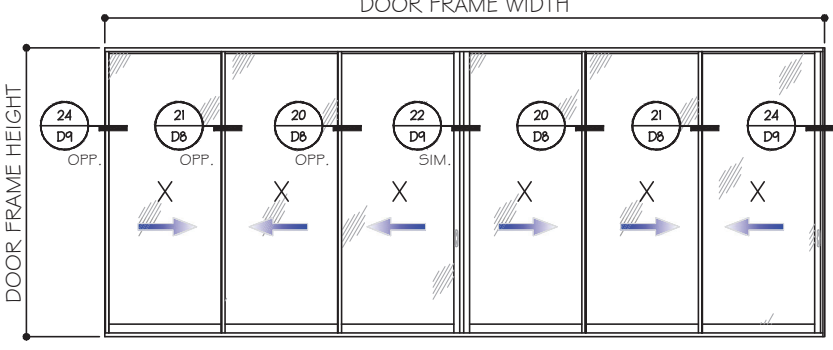

XXXXXX (SHOWN)

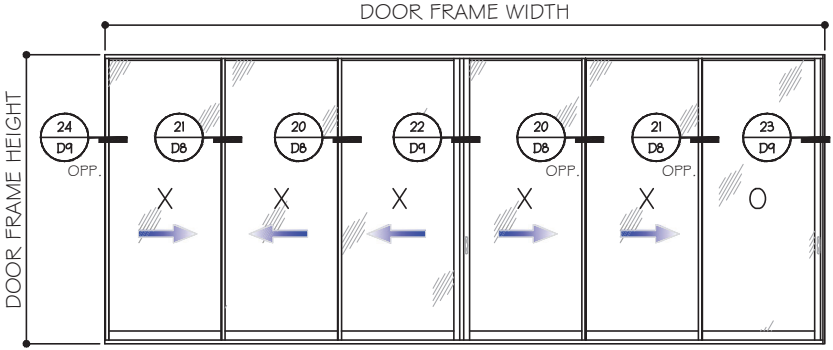

XXXXXO (SHOWN)
OXXXXO

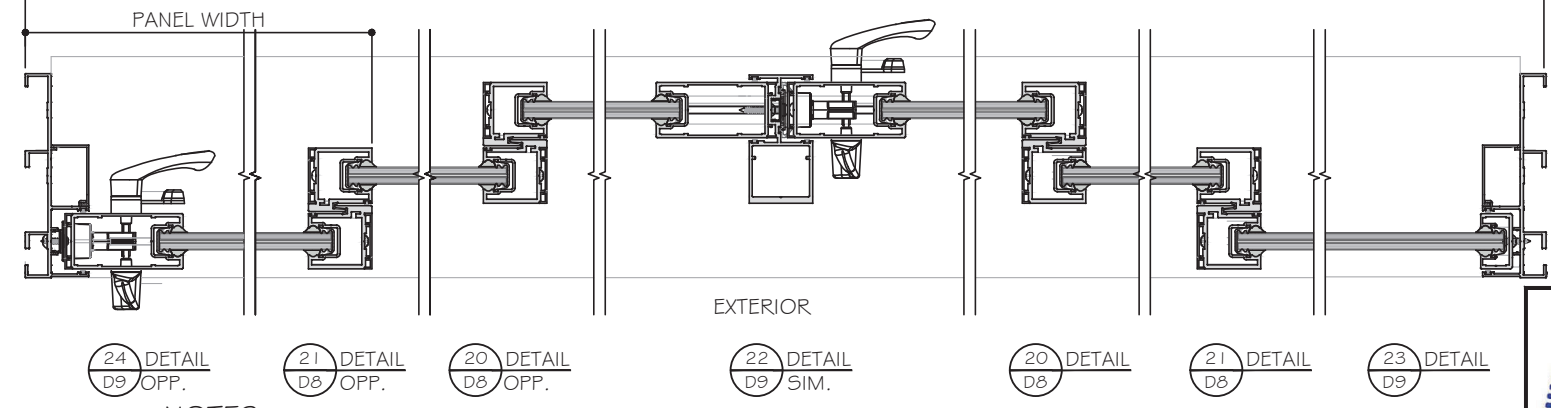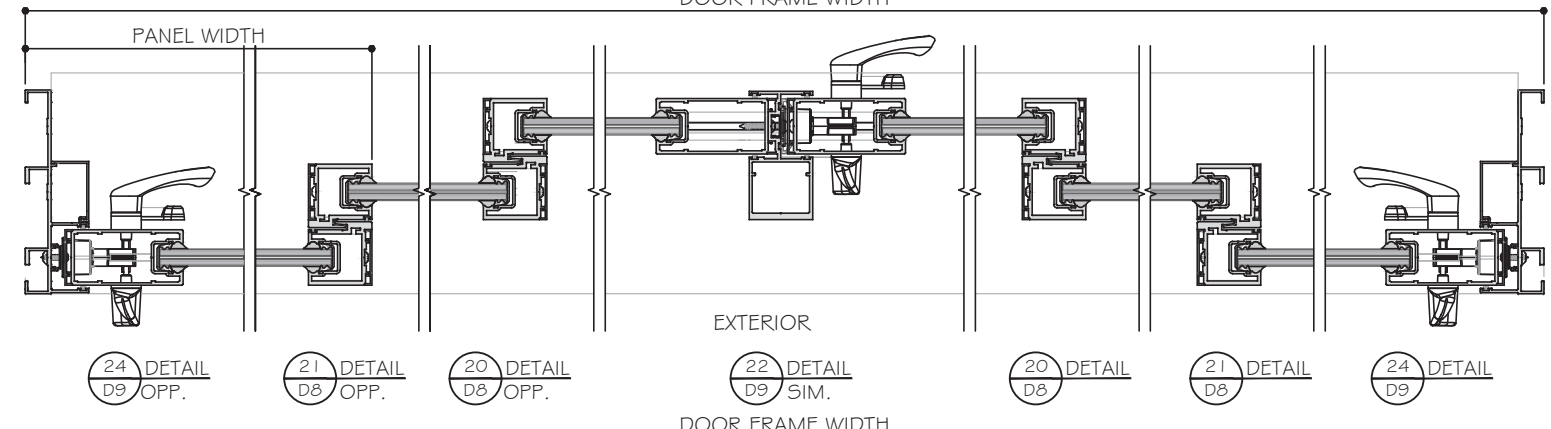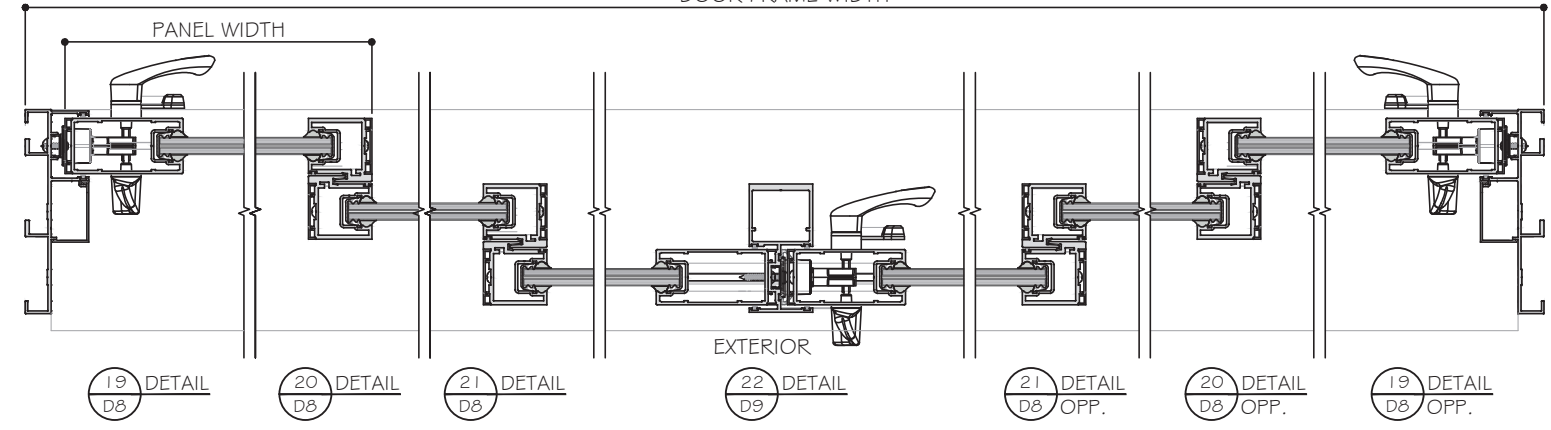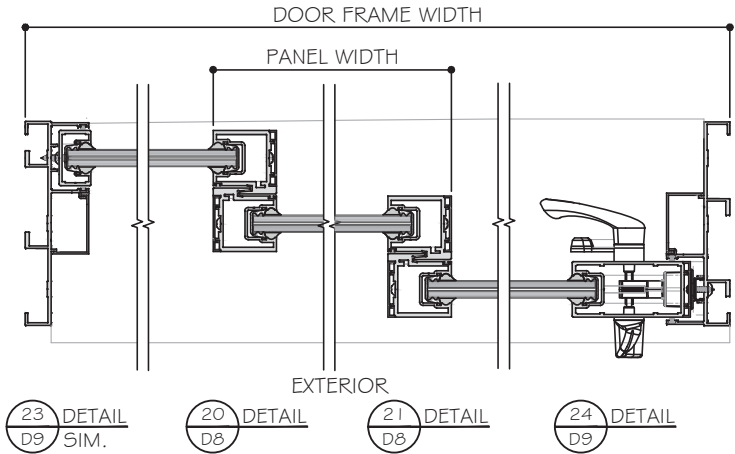


NON-REINFORCED DETAILS SHOWN.
FOR REINFORCED DETAILS, SEE SHEET D4
TO D7 FOR (4 TRACKS), D8 TO D12 FOR (3
TRACKS), D13 TO D16 FOR (2 TRACKS).

LAMINATED GLASS OPTIONS SHOWN.
SEE DETAILS FOR INSULATED LAMINATED OPTION.

- NOTES:
1. CONFIGURATIONS SHOWN FOR ILLUSTRATION PURPOSES ONLY.
 2. SEE CHART ON SHEET G1 FOR GLASS CAPACITIES AND GLASS OPTIONS.
 3. FOR APPLICABLE DESIGN PRESSURES SGD REINFORCING LEVEL 1, 2 OR 3, SEE SHEET K1.
 4. FOR ANCHOR DETAILS AND CAPACITIES AT HEAD/SILL SEE SHEET A1 TO A8.
 5. FREE STANDING JAMB SEE OPTIONS AND CAPACITIES ON SHEET J1 TO J4.
 6. DOOR SHALL MEET EGRESS REQUIREMENTS AS APPLICABLE PER FBC.

THREE (3) TRACKS
POCKETS ARE NOT PART OF THIS APPROVAL
AND ARE TO BE REVIEWED BY AHJ.

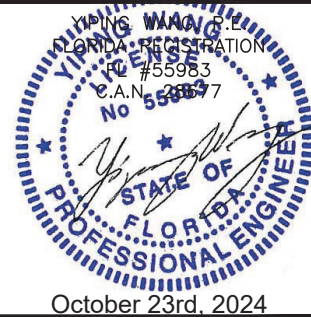

MCY ENGINEERING, INC.

GLAZING CONSULTANTS

12781 MIRAMAR PARKWAY #301

MIRAMAR, FL 33027

P: 305.271.0117

www.MCYEngineering.com

mcy@mcyengineering.com

ES-WINDOWS, INC.

10653 NE Quaybridge Ct.

Miami, FL 33138

TEL. (305) 624-7775

ES-SGD2020 SLIDING GLASS DOOR (LMI & SMI)

Rev.	Date	Drawn By	Description
1	10.08.2024	James	

Drawn Date: 10.08.2024

Scale:

DRAWING NO. AD16-29


E9

Sheet No. 10 OF 59


APPROVED CONFIGURATION DOORS

(NON-REINFORCED SHOWN)


SEE SHEET K1 FOR DP AND REINFORCING OPTIONS

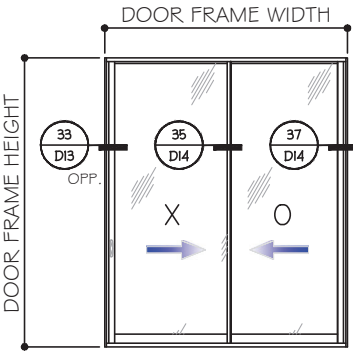


XO (SHOWN)
OX

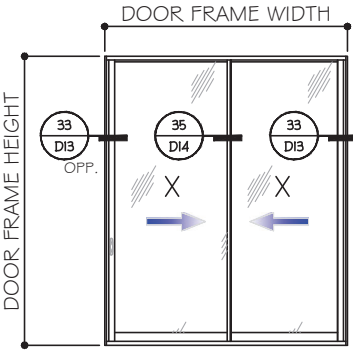


XX

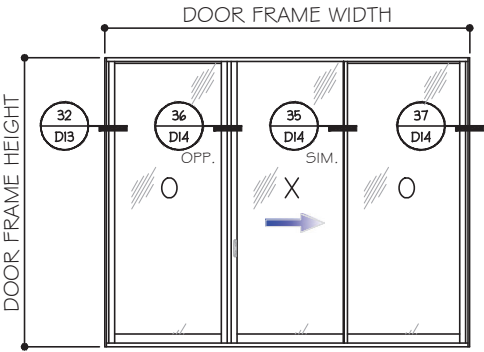


OXO (SHOWN)
OXO (REVERSE)

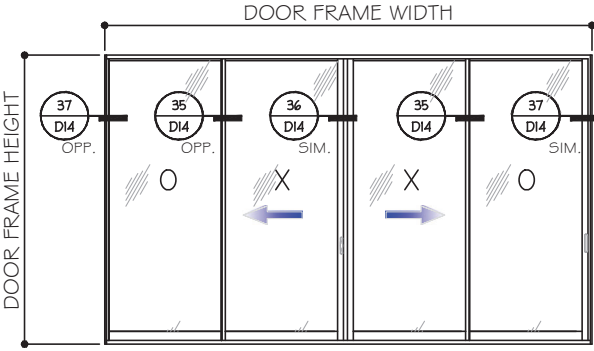


OXXO (SHOWN)
XXXX (SIMILAR)

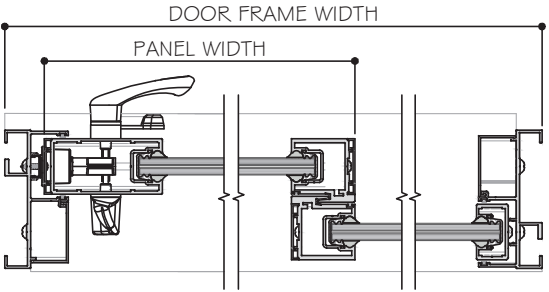


33 D13 OPP. 35 D14 37 D14

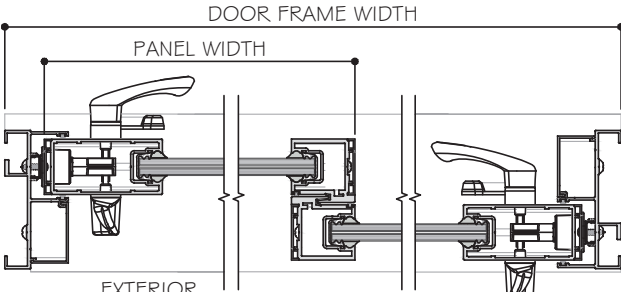

33 D13 OPP. 35 D14 33 D13 SIM.

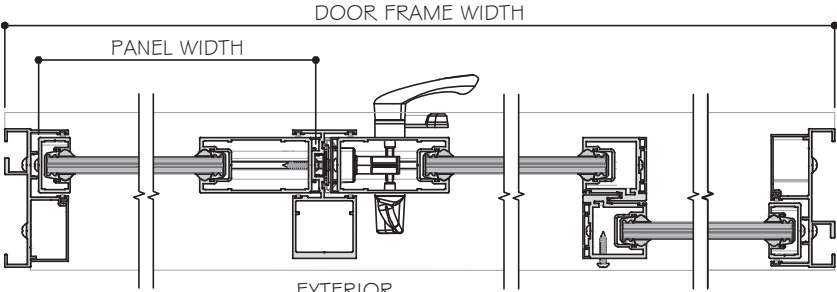

32 D13 36 D14 OPP. 35 D14 SIM. 37 D14

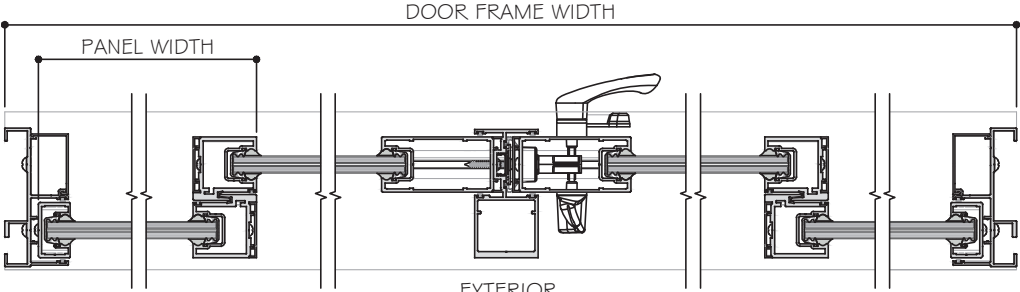

37 D14 OPP. 35 D14 OPP. 36 D14 SIM. 35 D14 37 D14


LAMINATED GLASS OPTIONS SHOWN.
SEE DETAILS FOR INSULATED LAMINATED OPTION.

NON-REINFORCED DETAILS SHOWN.
FOR REINFORCED DETAILS, SEE SHEET D4
TO D7 FOR (4 TRACKS), D8 TO D12 FOR (3
TRACKS), D13 TO D16 FOR (2 TRACKS).

TWO (2) TRACKS

POCKETS ARE NOT PART OF THIS APPROVAL
AND ARE TO BE REVIEWED BY AHJ.

- NOTES:
1. CONFIGURATIONS SHOWN FOR ILLUSTRATION PURPOSES ONLY.
 2. SEE CHART ON SHEET G1 FOR GLASS CAPACITIES AND GLASS OPTIONS.
 3. FOR APPLICABLE DESIGN PRESSURES SGD REINFORCING LEVEL 1, 2 OR 3, SEE SHEET K1.
 4. FOR ANCHOR DETAILS AND CAPACITIES AT HEAD/SILL SEE SHEET A1 TO A8.
 5. FREE STANDING JAMB SEE OPTIONS AND CAPACITIES ON SHEET J1 TO J4.
 6. DOOR SHALL MEET EGRESS REQUIREMENTS AS APPLICABLE PER FBC.

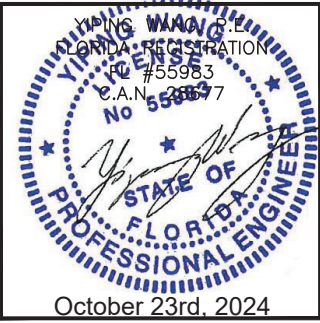

MCY ENGINEERING, INC.
GLAZING CONSULTANTS
12781 MIRAMAR PARKWAY #301
MIRAMAR, FL 33027
P: 305.271.0117
www.MCYEngineering.com mcy@mcyengineering.com





ES WINDOWS, INC.
10653 NE Quaybridge Ct.
Miami, FL 33138
TEL. (305) 624-7775

Drawn Date		Scale	
10.08.2024			
Drawing No.		Sheet No.	
AD16-29		11 OF 59	

APPROVED CONFIGURATION POCKETED DOORS





(NON-REINFORCED SHOWN)

SEE SHEET K1 FOR DP AND REINFORCING OPTIONS

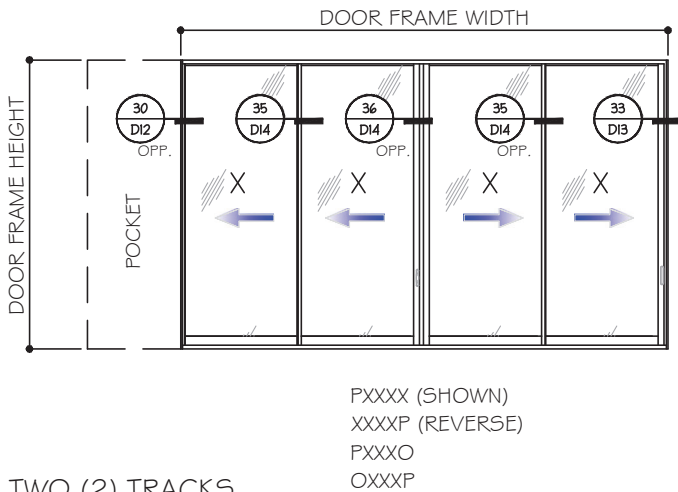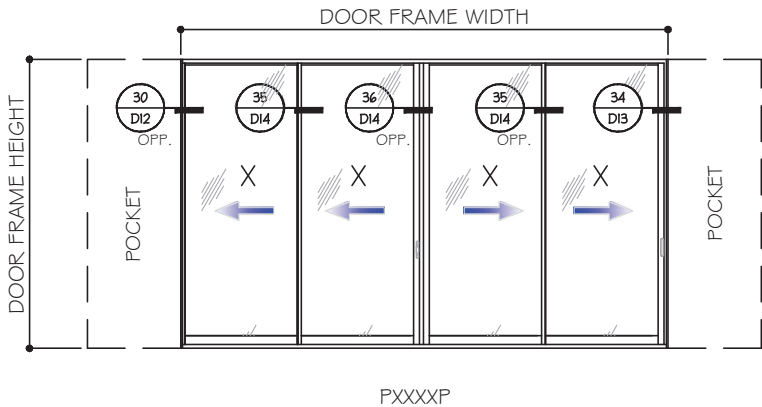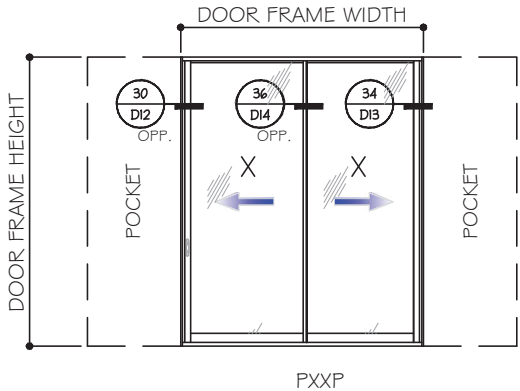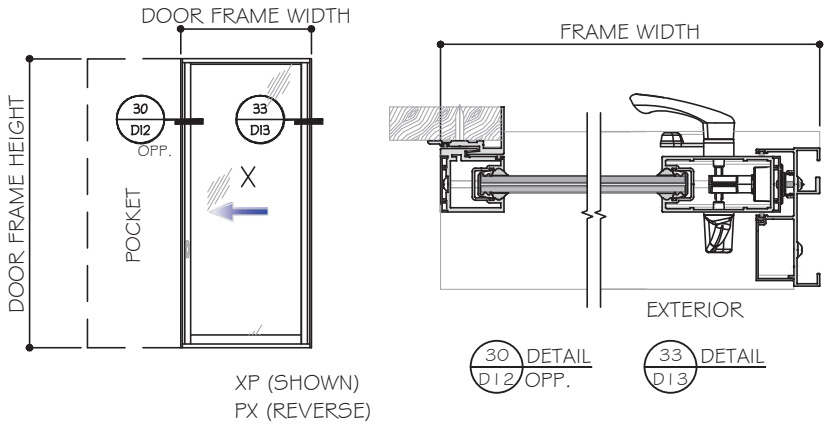

TWO (2) TRACKS


POCKETS ARE NOT PART OF THIS APPROVAL
AND ARE TO BE REVIEWED BY AHJ.

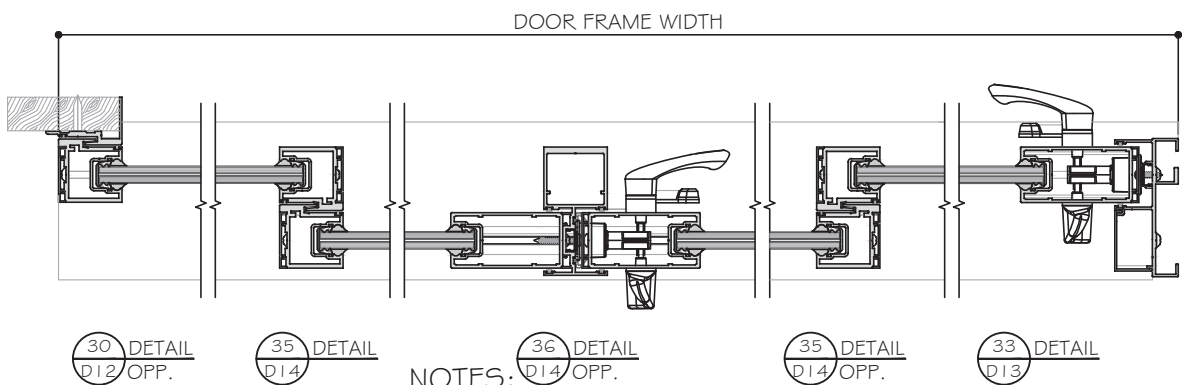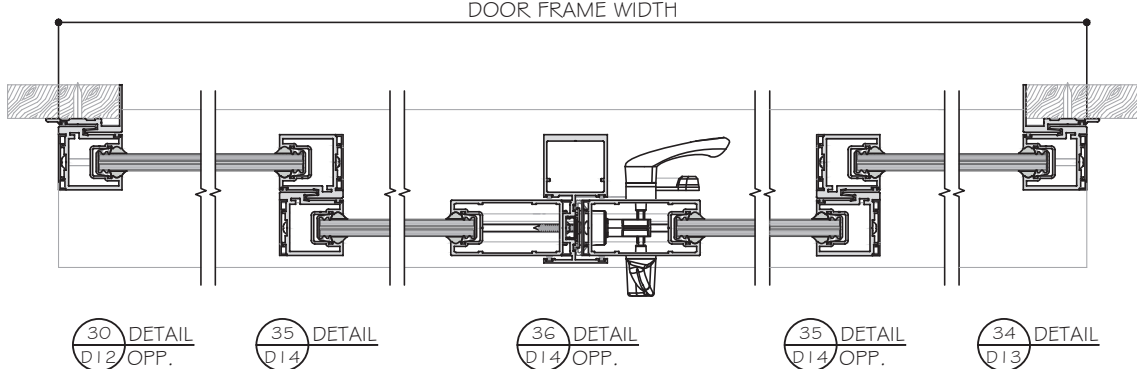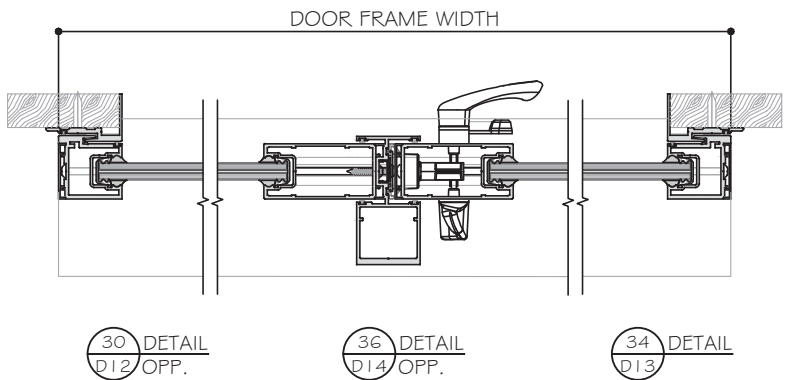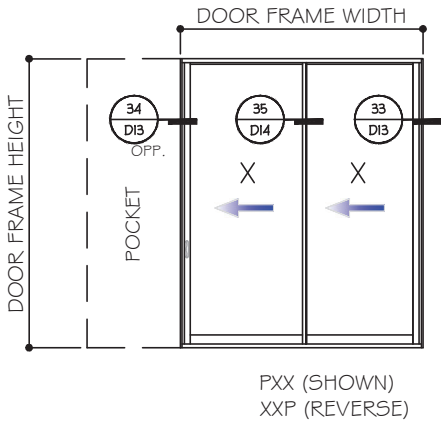


NOTES:

1. CONFIGURATIONS SHOWN FOR ILLUSTRATION PURPOSES ONLY.
2. SEE CHART ON SHEET G1 FOR GLASS CAPACITIES AND GLASS OPTIONS.
3. FOR APPLICABLE DESIGN PRESSURES SGD REINFORCING LEVEL 1, 2 OR 3, SEE SHEET K1.
4. FOR ANCHOR DETAILS AND CAPACITIES AT HEAD/SILL SEE SHEET A1 TO A8.
5. FREE STANDING JAMB SEE OPTIONS AND CAPACITIES ON SHEET J1 TO J4.
6. DOOR SHALL MEET EGRESS REQUIREMENTS AS APPLICABLE PER FBC.

LAMINATED GLASS OPTIONS SHOWN.
SEE DETAILS FOR INSULATED LAMINATED OPTION.

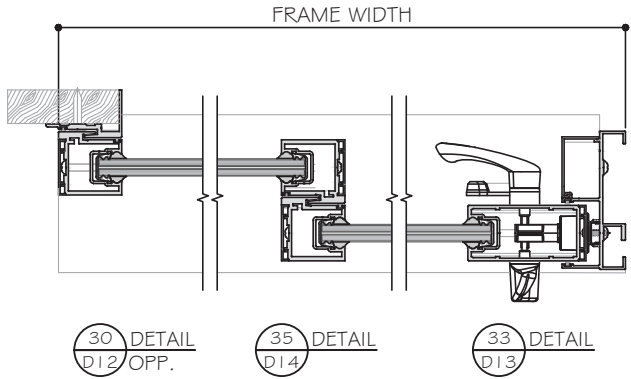

NON-REINFORCED DETAILS SHOWN.
FOR REINFORCED DETAILS, SEE SHEET D4
TO D7 FOR (4 TRACKS), D8 TO D12 FOR (3
TRACKS), D13 TO D16 FOR (2 TRACKS).

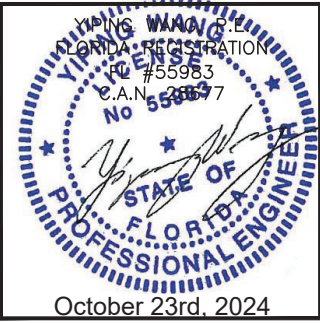

MCY ENGINEERING, INC.
GLAZING CONSULTANTS
12781 MIRAMAR PARKWAY #301
MIRAMAR, FL 33027
P: 305.271.0117
www.MCYEngineering.com mcy@mcyengineering.com

ES WINDOWS, INC.
10653 NE Quaybridge Ct.
Miami, FL 33138
TEL. (305) 624-7775


Rev. No.	Date	Drawn By	Description
1	10.08.2024	James	
2			
3			
4			
5			
6			
7			
8			
9			
10			

Drawn Date: 10.08.2024
Scale:
DRAWING NO. AD16-29
E11
Sheet No. 12 OF 59


APPROVED CONFIGURATION POCKETED AND NO POCHET DOORS

(NON-REINFORCED SHOWN)


SEE SHEET K.I FOR D_p AND REINFORCING OPTIONS

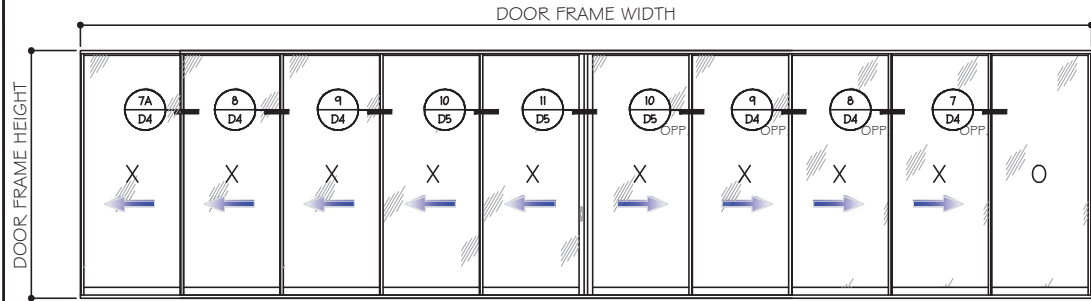


XXXXXXXXO (SHOWN)
XXXXXXXXXX

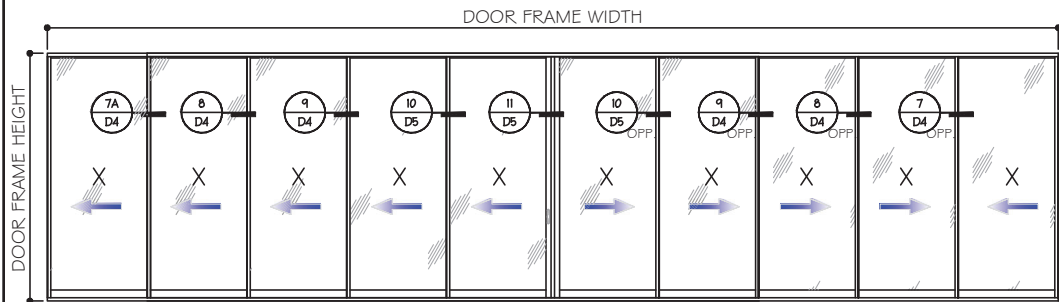

XXXXXXXXO (SHOWN)
XXXXXXXXXX

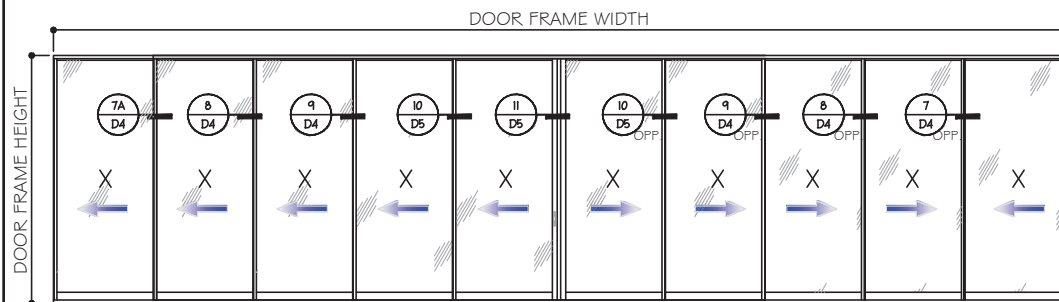

XXXXXXXXO (SHOWN)
XXXXXXXXXX

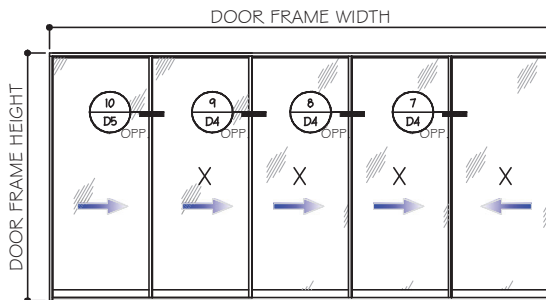





XXXXX (SHOWN)

FIVE (5) TRACKS

POCKETS ARE NOT PART OF THIS APPROVAL
AND ARE TO BE REVIEWED BY AHJ.


NOTES:

1. CONFIGURATIONS SHOWN FOR ILLUSTRATION PURPOSES ONLY.
2. SEE CHART ON SHEET G.I FOR GLASS CAPACITIES AND GLASS OPTIONS.
3. FOR APPLICABLE DESIGN PRESSURES SGD REINFORCING LEVEL 1, 2 OR 3, SEE SHEET K.I.
4. FOR ANCHOR DETAILS AND CAPACITIES AT HEAD/SILL SEE SHEET A.I TO A.8.
5. FREE STANDING JAMB SEE OPTIONS AND CAPACITIES ON SHEET J.I TO J.4.
6. DOOR SHALL MEET EGRESS REQUIREMENTS AS APPLICABLE PER FBC.

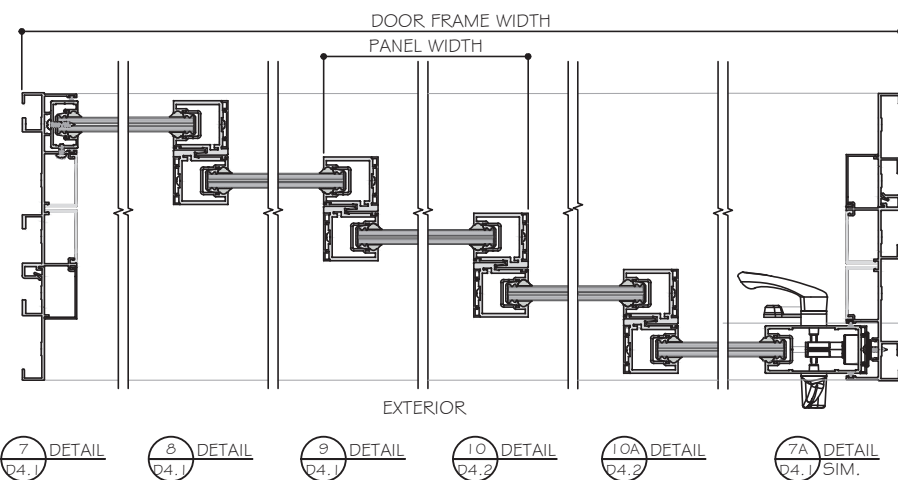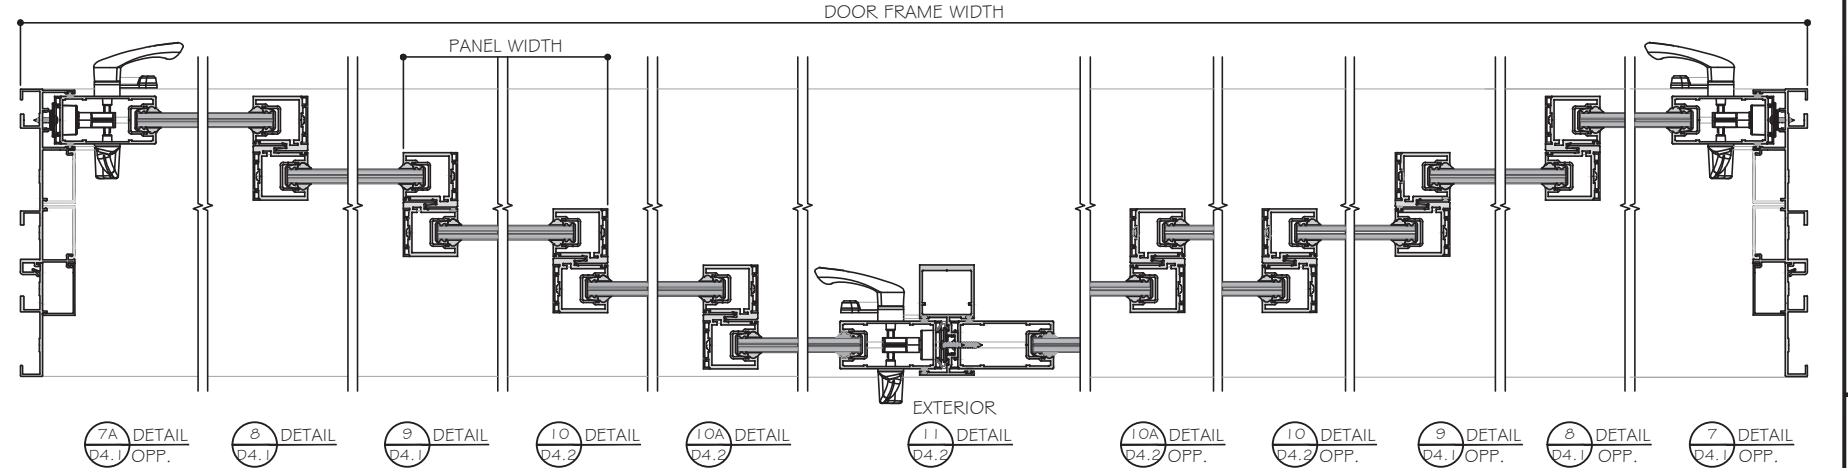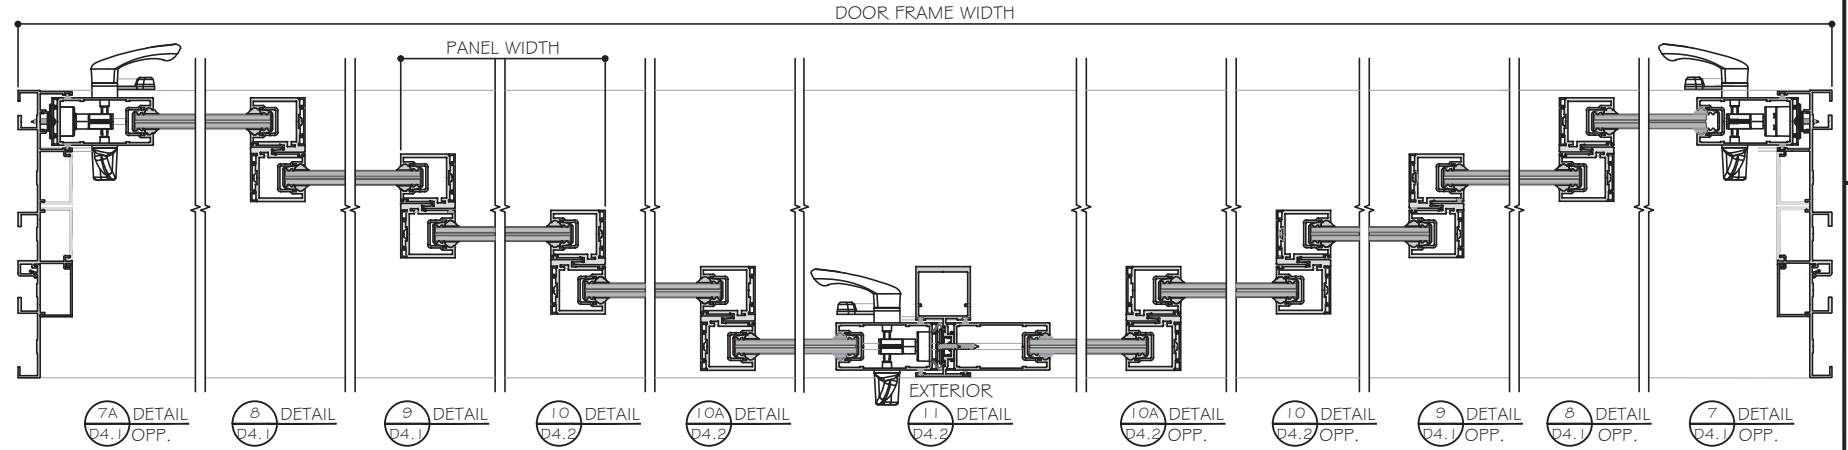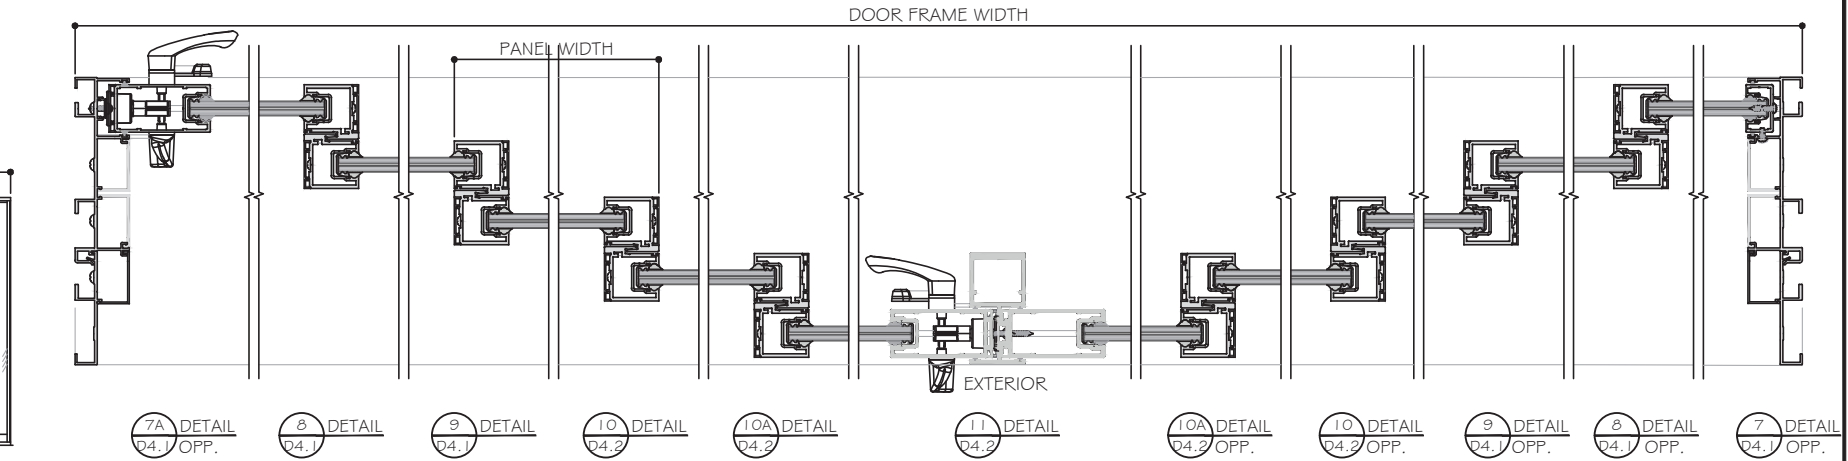

LAMINATED GLASS OPTIONS SHOWN.
SEE DETAILS FOR INSULATED
LAMINATED OPTION.

NON-REINFORCED DETAILS SHOWN.
FOR REINFORCED DETAILS, SEE SHEET D4
TO D7 FOR (4 TRACKS), D8 TO D12 FOR (3
TRACKS), D13 TO D16 FOR (2 TRACKS).

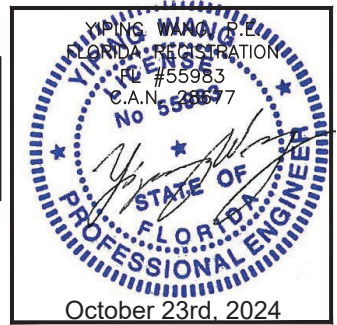

ES-SGD2020 SLIDING GLASS DOOR (LMI & SMI)

ES WINDOWS, INC.
10653 NE Quaybridge Ct.
Miami, FL 33138
TEL. (305) 624-7775

Rev.	Date	Drawn By	Description
1	10.08.2024	James	

Drawn Date
10.08.2024

Scale

DRAWING NO.

AD16-29

E12

Sheet No.
13 OF 59

MCY ENGINEERING, INC.

GLAZING CONSULTANTS









12781 MIRAMAR PARKWAY #301
MIRAMAR, FL 33027

P: 305.271.0117
www.MCYEngineering.com mcy@mcyengineering.com

DESIGN LOAD CAPACITY - PSF (GLASS)									
SGD PANEL SIZES		9/16" NOMINAL LAMINATED GLASS			1-1/8" NOMINAL INSUL. LAMI. GLASS		1-1/8" NOMINAL INSUL. LAMI. GLASS		
AVE. PANEL WIDTH	DOOR HEIGHT	G1	G2	G7	G3	G4	G5	G6	G8
(IN)	(IN)	+/- PSF	+/- PSF	+/- PSF	+/- PSF	+/- PSF	+/- PSF	+/- PSF	+/- PSF
60	84	150.0	150.0	90.0	150.0	150.0	102.0	102.0	90.0
66		150.0	150.0	90.0	150.0	150.0	102.0	102.0	90.0
72		102.0	100.0	90.0	102.0	100.0	102.0	-	90.0
78		102.0	100.0	90.0	102.0	100.0	102.0	-	90.0
84		102.0	100.0	90.0	102.0	100.0	102.0	-	90.0
60	90	150.0	150.0	90.0	150.0	150.0	102.0	102.0	90.0
66		102.0	100.0	90.0	102.0	100.0	102.0	-	90.0
72		102.0	100.0	90.0	102.0	100.0	102.0	-	90.0
78		102.0	100.0	90.0	102.0	100.0	102.0	-	90.0
84		102.0	-	-	102.0	-	-	-	-
60	96	150.0	150.0	90.0	150.0	150.0	102.0	102.0	90.0
66		102.0	100.0	90.0	102.0	100.0	102.0	-	90.0
72		102.0	100.0	90.0	102.0	100.0	102.0	-	90.0
78		102.0	-	-	102.0	-	-	-	-
84		102.0	-	-	102.0	-	-	-	-
36	102	150.0	150.0	90.0	150.0	150.0	102	102	90.0
42		150.0	150.0	90.0	150.0	147.0	102	102	90.0
48		150.0	150.0	90.0	150.0	131.0	102	102	90.0
54		150.0	139.0	90.0	150.0	120.0	102	102	90.0
60		102.0	100.0	90.0	102.0	102.0	102	-	90.0
66		102.0	100.0	90.0	102.0	102.0	102	-	90.0
72		102.0	100.0	90.0	102.0	101.0	-	-	90.0
78		102.0	-	-	102.0	-	-	-	-
84		102.0	-	-	102.0	-	-	-	-
36	108	150.0	150.0	90.0	150.0	150.0	102	102	90.0
42		150.0	150.0	90.0	150.0	136.0	102	102	90.0
48		150.0	147.0	90.0	150.0	122.0	102	102	90.0
54		102.0	102.0	90.0	102.0	102.0	102	-	90.0
60		102.0	102.0	90.0	102.0	102.0	102	-	90.0
66		102.0	102.0	90.0	102.0	101.0	-	-	90.0
72		102.0	-	-	102.0	-	-	-	-
78		102.0	-	-	-	-	-	-	-
84		102.0	-	-	-	-	-	-	-

D.L.O. WIDTH = AVE. PANEL WIDTH - 4"
D.L.O. HEIGHT = FRAME HEIGHT - 9.125"

DESIGN LOAD CAPACITY - PSF (GLASS)									
SGD PANEL SIZES		9/16" NOMINAL LAMINATED GLASS			1-1/8" NOMINAL INSUL. LAMI. GLASS		1-1/8" NOMINAL INSUL. LAMI. GLASS		
AVE. PANEL WIDTH	DOOR HEIGHT	G1	G2	G7	G3	G4	G5	G6	G8
(IN)	(IN)	+/- PSF	+/- PSF	+/- PSF	+/- PSF	+/- PSF	+/- PSF	+/- PSF	+/- PSF
36	114	150.0	150.0	90.0	150.0	150.0	102	102	90.0
42		150.0	150.0	90.0	150.0	132.0	102	102	90.0
48		150.0	150.0	90.0	139.0	115.0	102	102	90.0
54		102.0	102.0	90.0	102.0	102.0	102	-	90.0
60		102.0	102.0	90.0	102.0	98.8	102	-	90.0
66	120	102.0	-	-	102.0	-	-	-	-
72		102.0	-	-	102.0	-	-	-	-
36		150.0	150.0	90.0	150.0	150.0	102	102	90.0
42		150.0	150.0	90.0	150.0	129.0	102	102	90.0
48		150.0	132.0	90.0	148.0	110.0	102	102	90.0
54	126	102.0	102.0	90.0	102.0	101.0	102	-	90.0
60		102.0	102.0	90.0	102.0	92.8	-	-	90.0
66		102.0	-	-	102.0	-	-	-	-
72		102.0	-	-	102.0	-	-	-	-
36		150.0	-	-	150.0	-	102	-	-
42	132	150.0	-	-	150.0	-	102	-	-
48		102.0	-	-	102.0	-	102	-	-
54		102.0	-	-	102.0	-	102	-	-
60		102.0	-	-	102.0	-	-	-	-
66		102.0	-	-	102.0	-	-	-	-
36	138	150.0	-	-	150.0	-	102	-	-
42		150.0	-	-	150.0	-	102	-	-
48		102.0	-	-	102.0	-	102	-	-
54		102.0	-	-	102.0	-	-	-	-
60		102.0	-	-	102.0	-	-	-	-
36	144	150.0	-	-	150.0	-	102	-	-
42		102.0	-	-	102.0	-	102	-	-
48		102.0	-	-	102.0	-	-	-	-
54		102.0	-	-	102.0	-	-	-	-
60		102.0	-	-	102.0	-	-	-	-

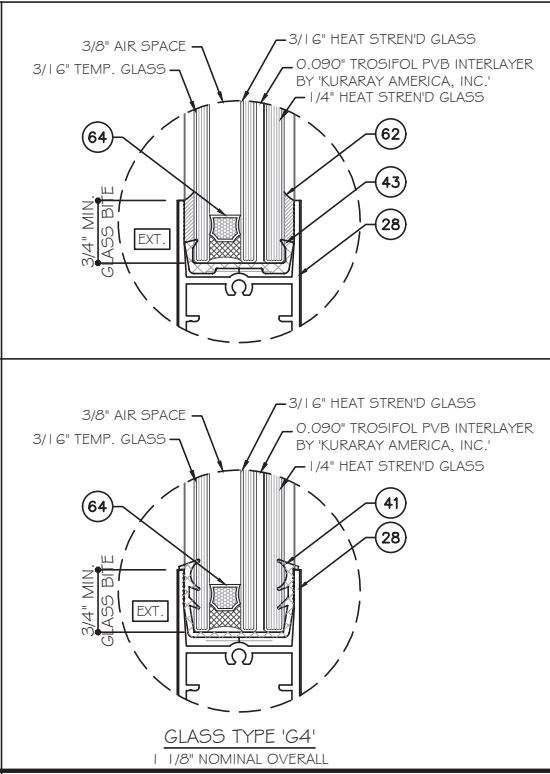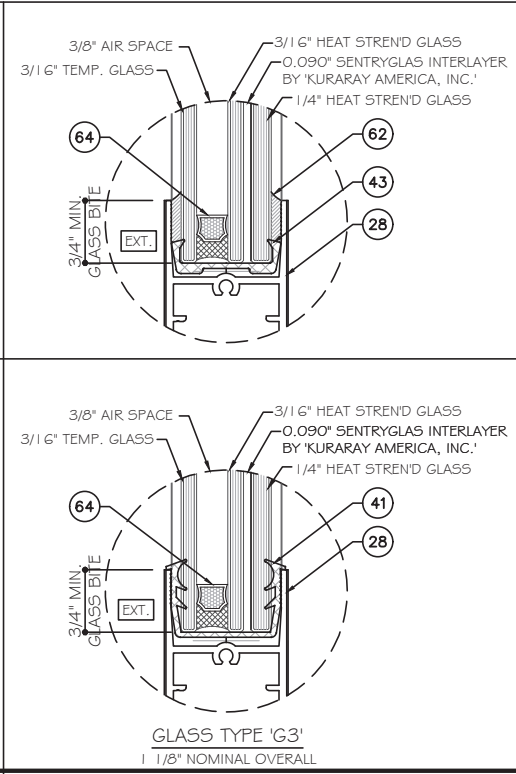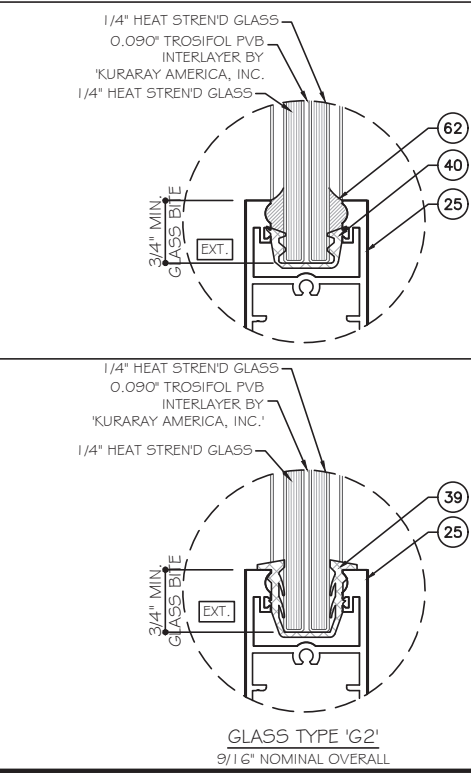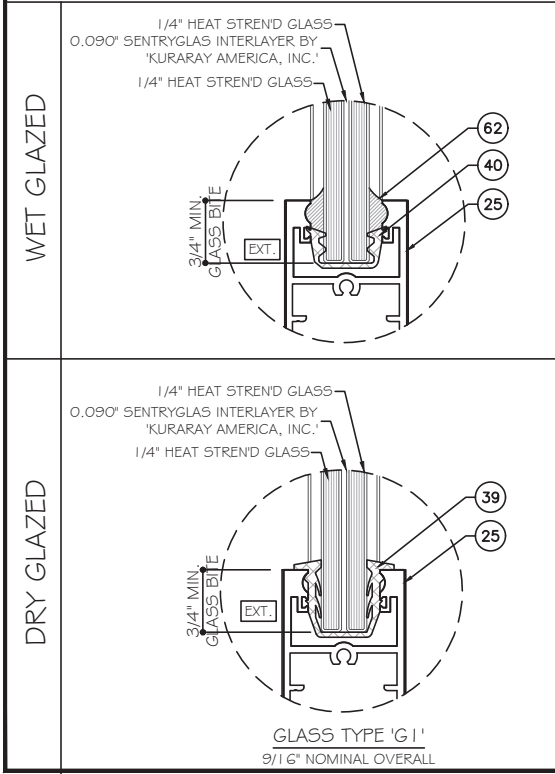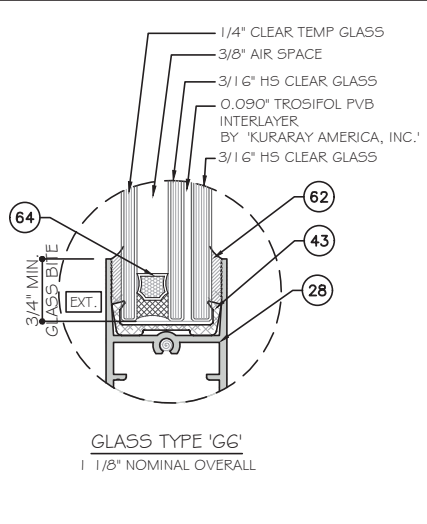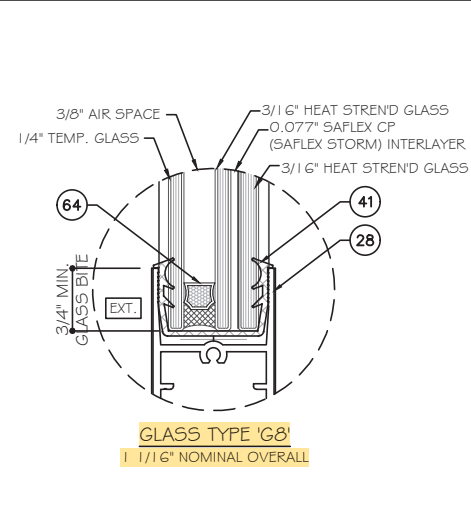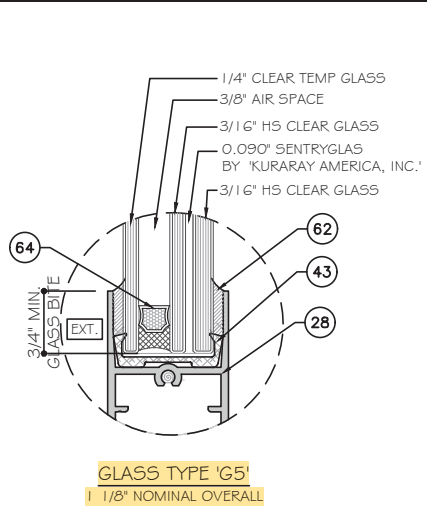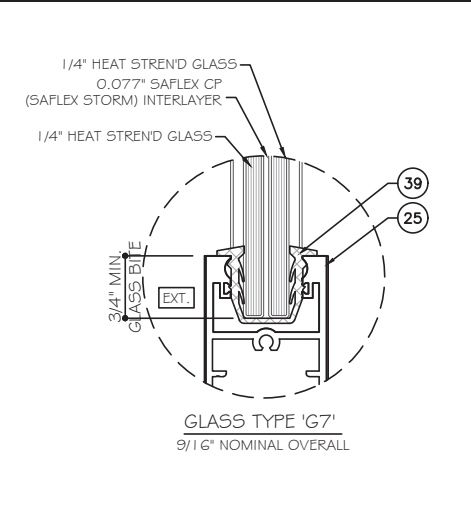

NOTE:
GLASS COMPLIES WITH ASTM E1300-09
(3 SEC. GUSTS).

NOTE:
PARTS 39 40 41 43 ARE ALSO USED
AS SETTING BLOCK.




MCY ENGINEERING, INC.
GLAZING CONSULTANTS
12781 MIRAMAR PARKWAY #301
MIRAMAR, FL 33027
P: 305.271.0117
www.MCYEngineering.com mcy@mcyengineering.com


ES WINDOWS, INC.
10653 NE Quaybridge Ct.
Miami, FL 33138
TEL: (305) 624-7775

Drawn Date	10.08.2024	Scale	
DRAWING NO.	AD16-29		
G1			
Sheet No.	14 OF 59		


SILL RAISER OPTIONS (SHOWN ON 2 TRACK DOORS)
POSITIVE LOAD LIMITED AS FOLLOW DUE TO WATER INFILTRATION

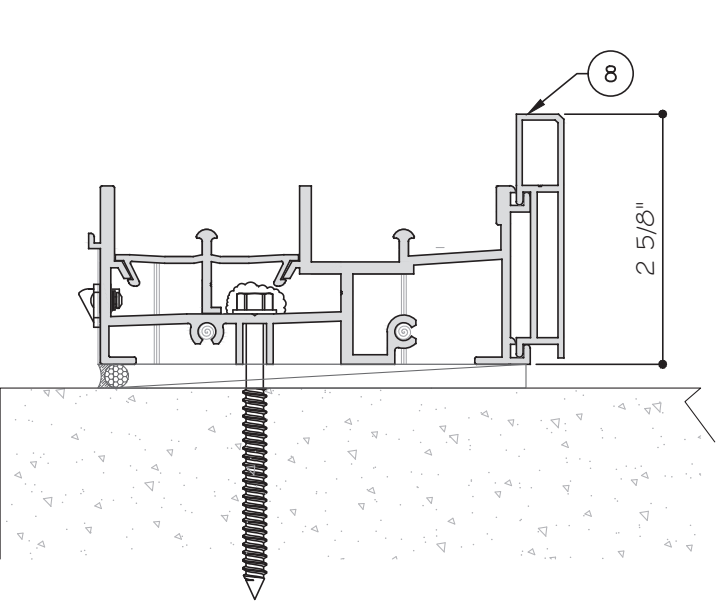


Pd MAX.= +53 PSF

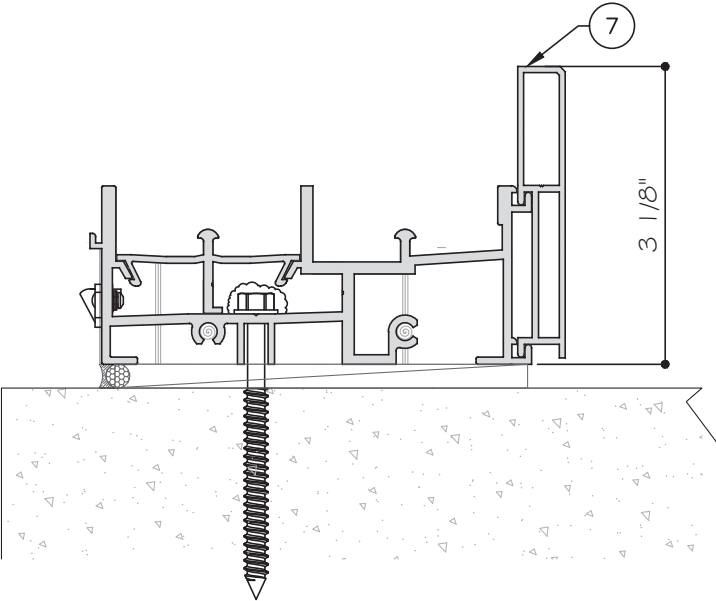

Pd MAX.= +67 PSF

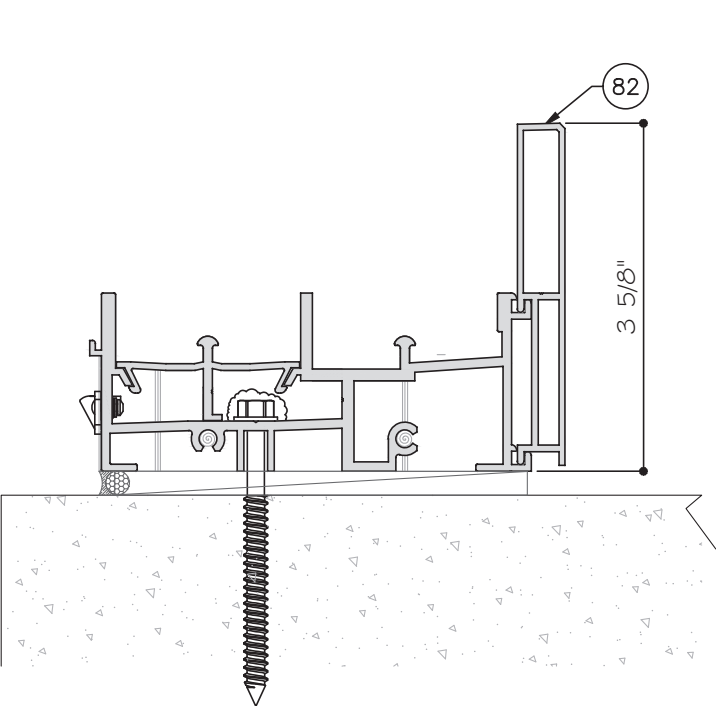

Pd MAX.= +80 PSF

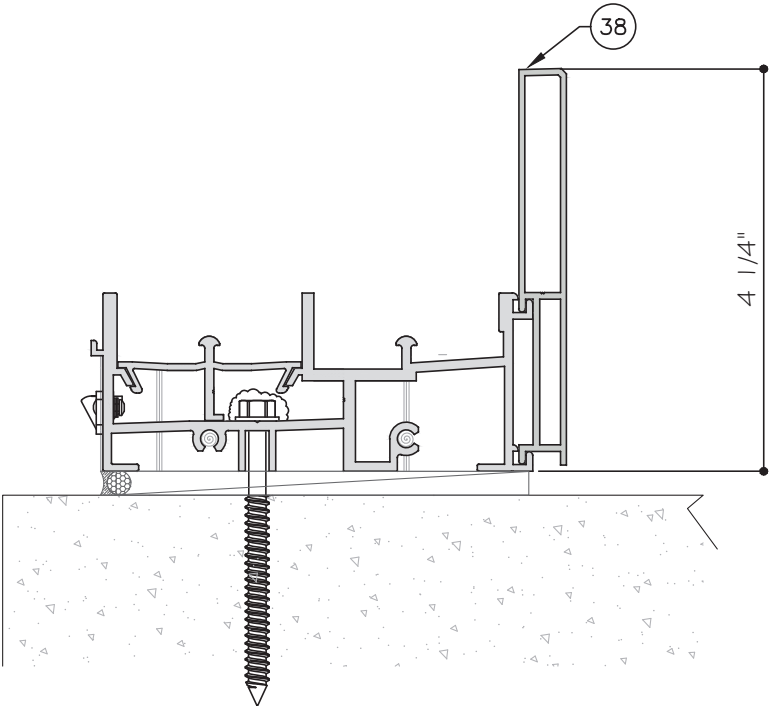

Pd MAX.= +90 PSF



MCY ENGINEERING, INC.

GLAZING CONSULTANTS

12781 MIRAMAR PARKWAY #301

MIRAMAR, FL 33027

P: 305.271.0117

www.MCYEngineering.com

mcy@mcyengineering.com

M

C

E

Y

ES-SGD2020 SLIDING GLASS DOOR (LMI & SMI)

ES WINDOWS, INC.

10653 NE Quaybridge Ct.

Miami, FL 33138

TEL. (305) 624-7775

Rev. No.	Date	Drawn By	Description
K2	10.08.2024	James	

Drawn Date

10.08.2024


Scale

DRAWING NO.

AD16-29

Sheet No.

16 OF 59

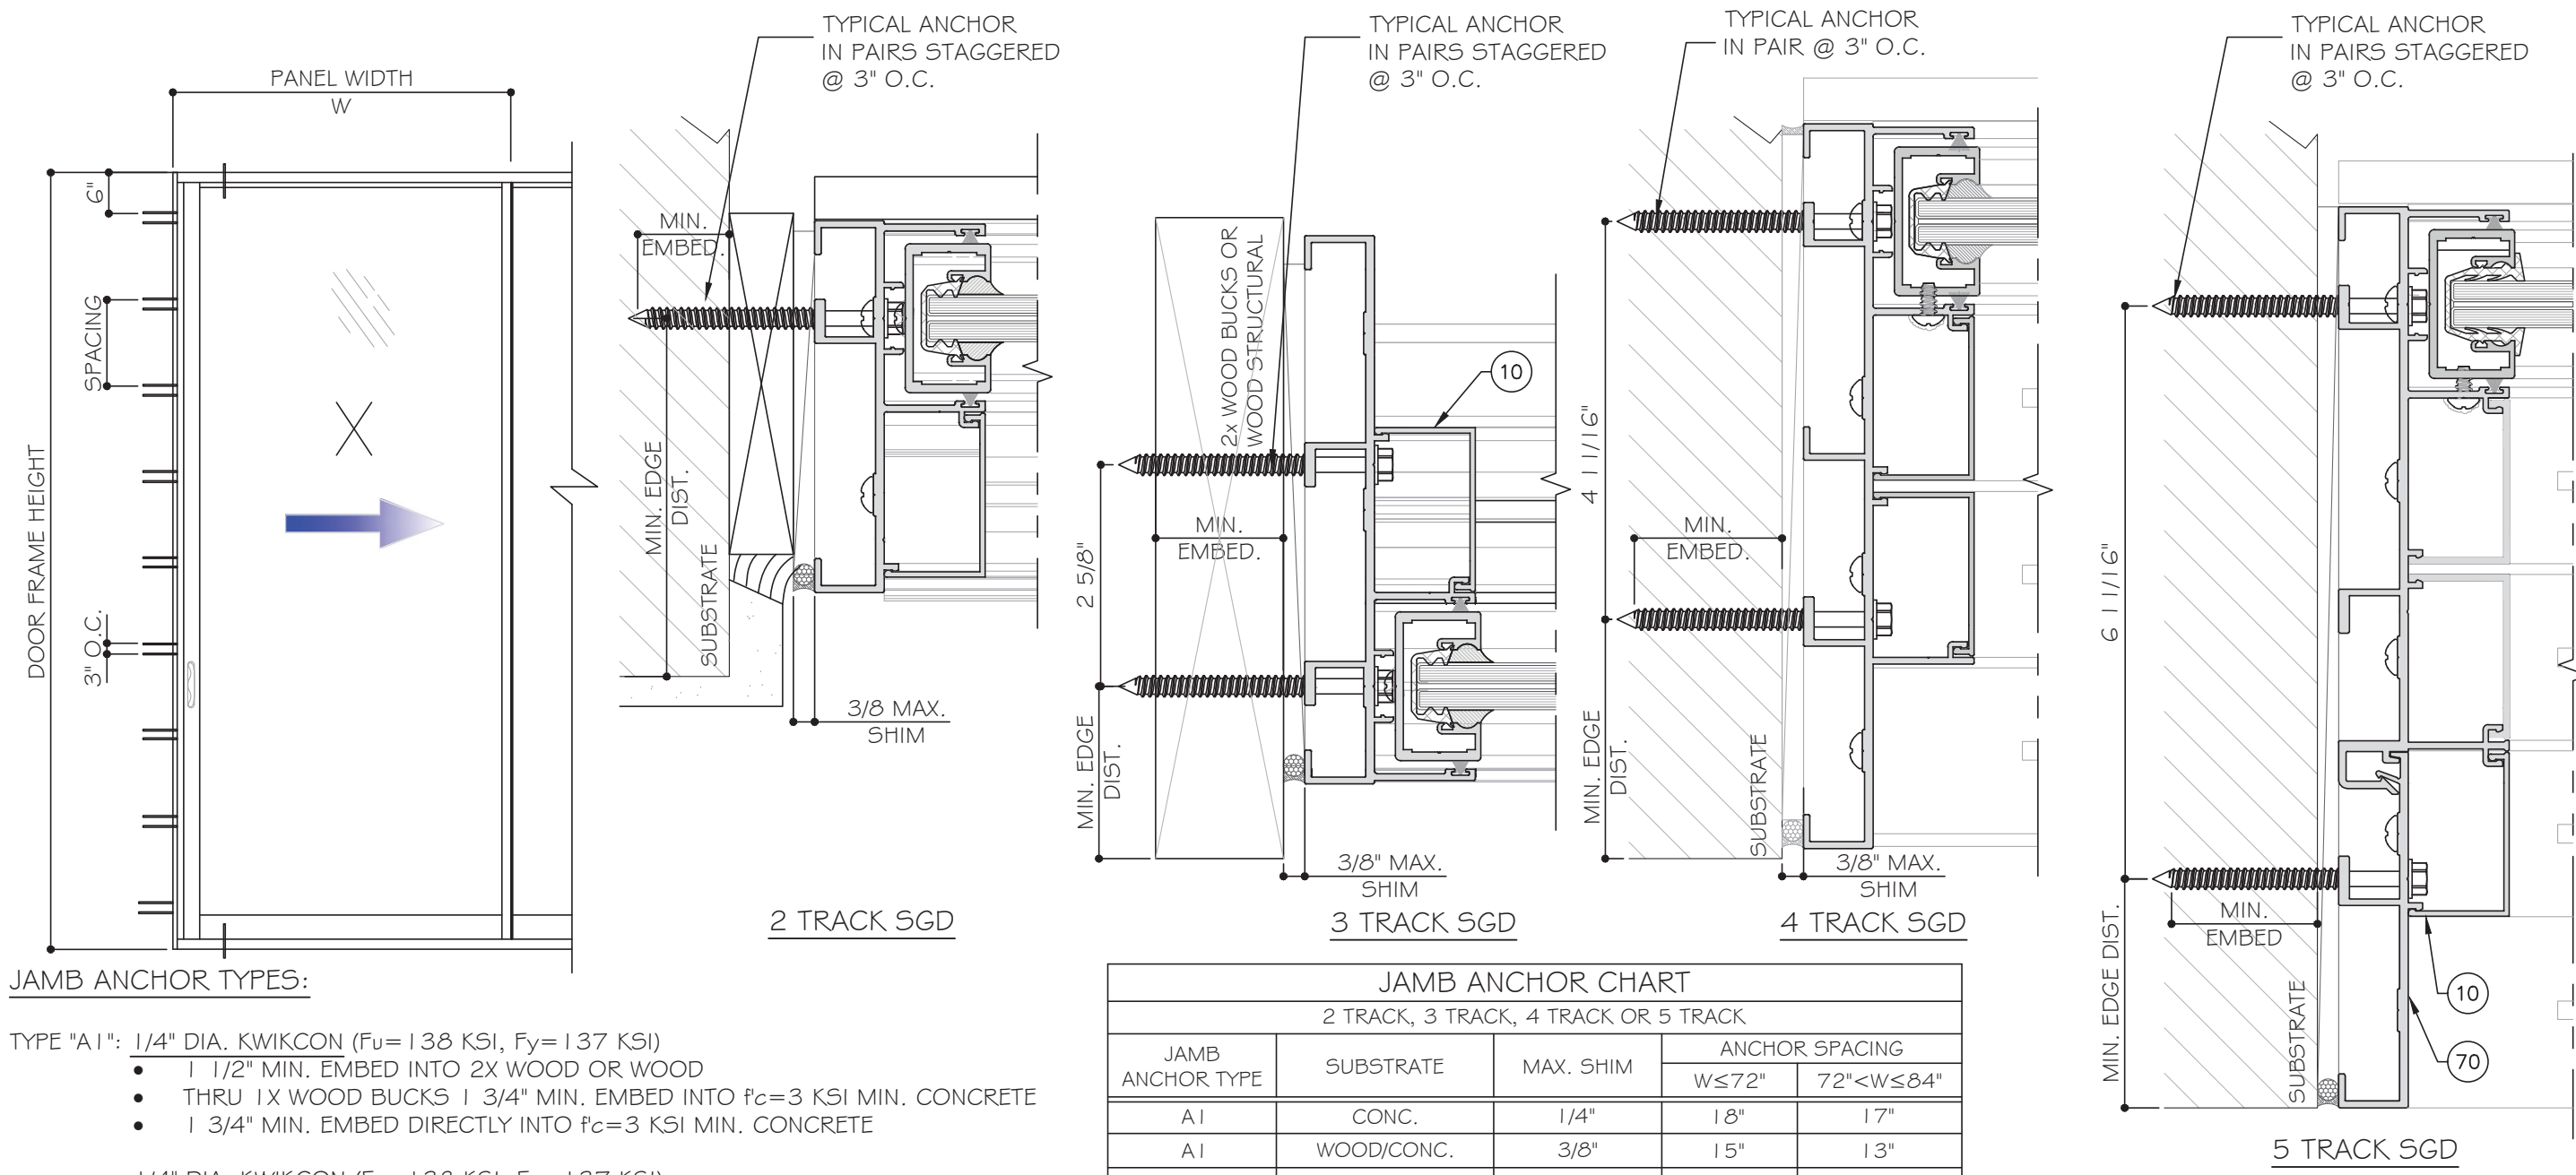

JAMB ANCHOR TYPES:

- TYPE "A1": 1/4" DIA. KWIKCON ($F_u = 138$ KSI, $F_y = 137$ KSI)
- 1 1/2" MIN. EMBED INTO 2X WOOD OR WOOD
 - THRU 1X WOOD BUCKS 1 3/4" MIN. EMBED INTO $f'_c = 3$ KSI MIN. CONCRETE
 - 1 3/4" MIN. EMBED DIRECTLY INTO $f'_c = 3$ KSI MIN. CONCRETE

- 1/4" DIA. KWIKCON ($F_u = 138$ KSI, $F_y = 137$ KSI)
- 1 1/2" MIN. EMBED INTO 2X WOOD OR WOOD
 - THRU 1X WOOD BUCKS 1 3/4" MIN. EMBED INTO $f'_c = 3$ KSI MIN. CONCRETE
 - 1 3/4" MIN. EMBED DIRECTLY INTO $f'_c = 3$ KSI MIN. CONCRETE

- TYPE "B1": 1/4" DIA. ULTRACON+ BY DEWALT ($F_u = 164$ KSI, $F_y = 148$ KSI)
- 1 1/2" MIN. EMBED INTO 2X WOOD OR WOOD
 - THRU 1X WOOD BUCKS 1 3/4" MIN. EMBED INTO $f'_c = 3$ KSI MIN. CONCRETE
 - 1 3/4" MIN. EMBED DIRECTLY INTO $f'_c = 3$ KSI MIN. CONCRETE

- TYPE "C1": 1/4" DIA. TEKS/DRIL-FLEX SCREW GRADE 5 ($F_u = 120$ KSI, $F_y = 92$ KSI) INTO METAL STRUCTURE



- TYPE "D1": 5/16" TEKS/DRIL-FLEX SCREW ($F_u = 120$ KSI, $F_y = 92$ KSI) INTO METAL STRUCTURE

ALUMINUM: 1/8" THK. MIN. (6063-T5 MIN.)
STEEL: 1/8" THK. MIN. ($F_y = 36$ KSI, MIN.)
STEEL IN CONTACT WITH ALUM. TO BE PAINTED.

MIN. EDGE DISTANCE: CONCRETE 2 1/2" WOOD: 1" METAL: 1"

JAMB ANCHOR CHART				
2 TRACK, 3 TRACK, 4 TRACK OR 5 TRACK				
JAMB ANCHOR TYPE	SUBSTRATE	MAX. SHIM	ANCHOR SPACING	
			$W \leq 72"$	$72" < W \leq 84"$
A1	CONC.	1/4"	18"	17"
A1	WOOD/CONC.	3/8"	15"	13"
A1	WOOD/C90 BLOCK	3/8"	13"	11"
B1	CONC.	3/8"	18"	17"
B1	WOOD/CONC.	3/8"	13"	11"
C1	1/8" THK. METAL(6063-T5)	1/4"	18"	18"
C1		3/8"	13"	11"
D1		3/8"	18"	18"



NOTE:
WOOD BUCKS/ METAL STRUCTURES BY OTHERS
MUST BE PROPERLY SECURED TO SUPPORT
LOADS IMPOSED BY GLAZING SYSTEM AND
TRANSFER THEM TO THE BUILDING STRUCTURES.

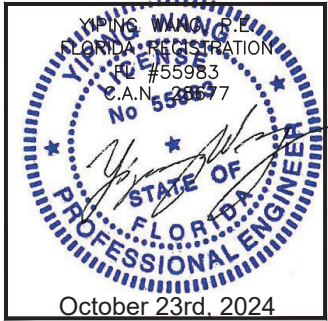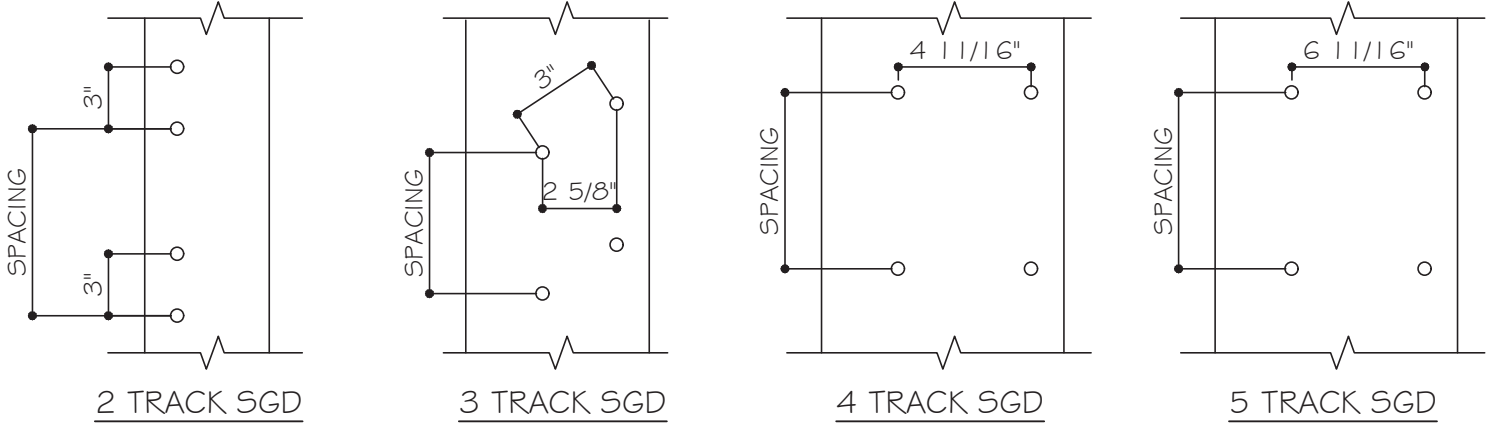

MCY ENGINEERING, INC.
GLAZING CONSULTANTS
12781 MIRAMAR PARKWAY #301
MIRAMAR, FL 33027
P: 305.271.0117
www.MCYEngineering.com mcy@mcyengineering.com

ES WINDOWS, INC.
10653 NE Quaybridge Ct.
Miami, FL 33138
TEL: (305) 624-7775

Drawn Date	10.08.2024	Scale	
DRAWING NO.	AD16-29		
Sheet No.	19 OF 59		

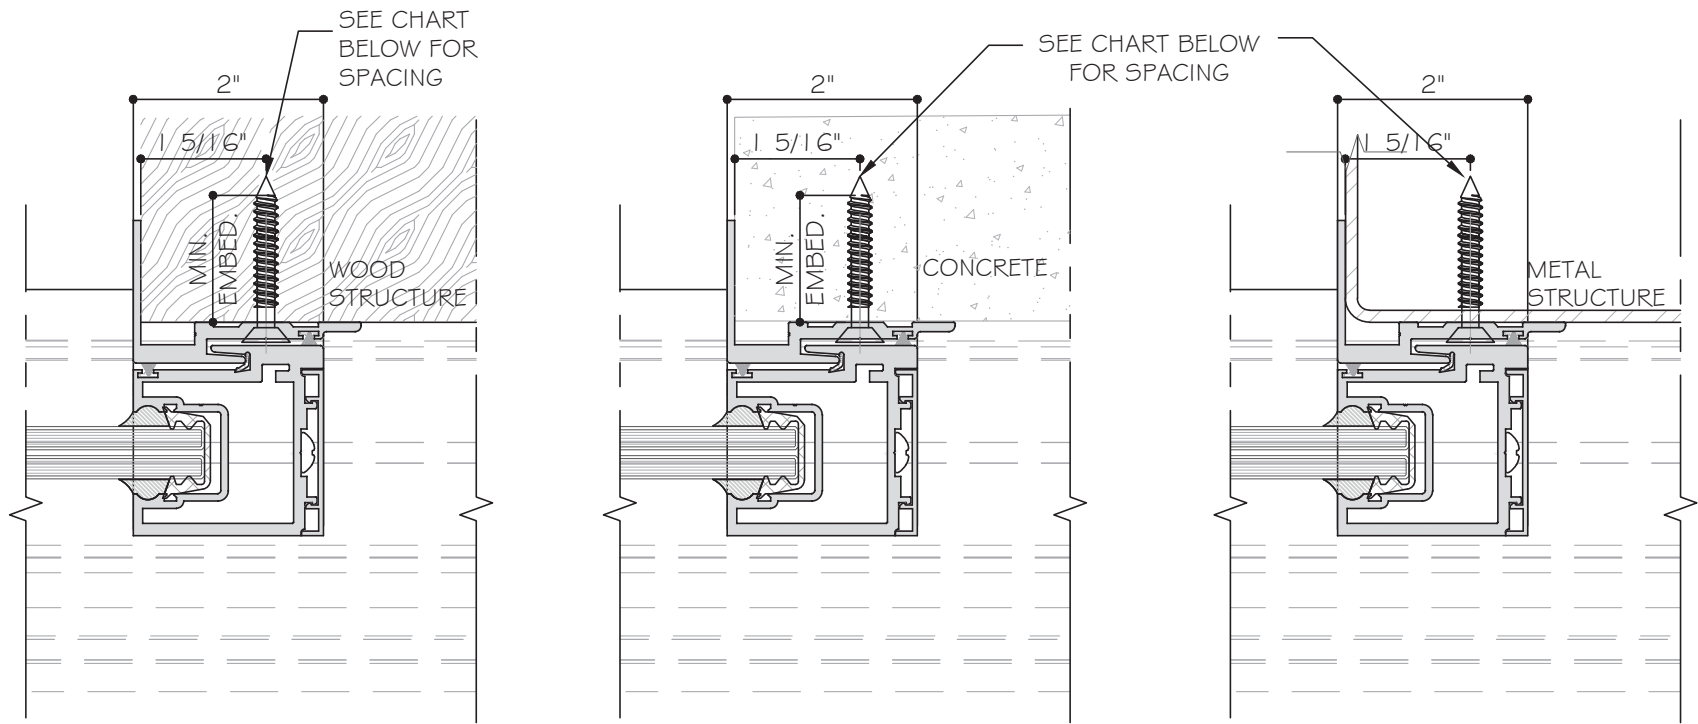
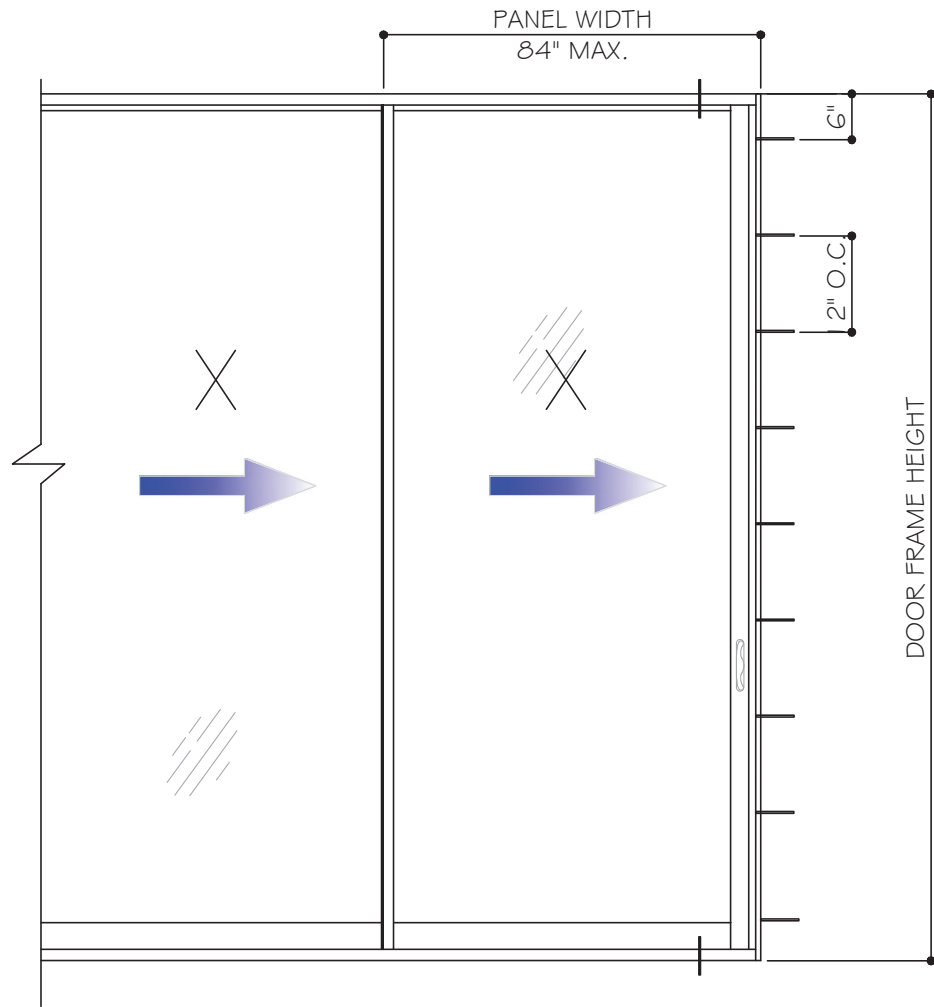


ANCHOR TYPE	EMBEDMENT	SUBSTRATE	ANCHOR SPACING	
			W≤72"	72"<W≤84"
A2 (1/4" ULTRACON)	1 3/4"	CONCRETE	12"	11"
D2(#14 TEKS)	3/16"	ALUM. 6063-T6	16"	14"
D2(#14 SMS)	1/8"	STL	14"	12"
D2A(#14 SMS)	1 1/2"	WOOD SG=0.55	13"	11"

JAMB ANCHOR TYPES:

- TYPE "B2": 1/4" DIA. ULTRACON+ BY DEWALT (F_u=164 KSI, F_y=148 KSI)
1 3/4" MIN. EMBED INTO f_c=3 KSI MIN. CONCRETE
1 5/16" MIN. EDGE DISTANCE
- TYPE "D2": 1/4" DIA. TEKS-SELF DRILLING SCREW (F_u=120 KSI, F_y=92 KSI)
INTO METAL STRUCTURE
ALUMINUM: 3/16" THK. MIN. (6063-T6 MIN.)
STEEL: 1/8" THK. MIN. (F_y=36KSI, MIN.)
- TYPE "D2A": 1/4" DIA. SMS (F_u=74 KSI, F_y=57 KSI)
1 1/2" MIN. EMBED INTO WOOD STRUCTURE (SG=0.55 MIN.)
1" MIN. EDGE DISTANCE

NOTE:
WOOD BUCKS/ METAL STRUCTURES BY OTHERS MUST BE PROPERLY
SECURED TO SUPPORT LOADS IMPOSED BY GLAZING SYSTEM AND
TRANSFER THEM TO THE BUILDING STRUCTURES.

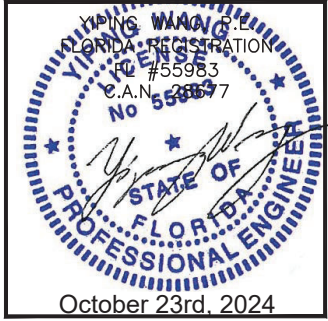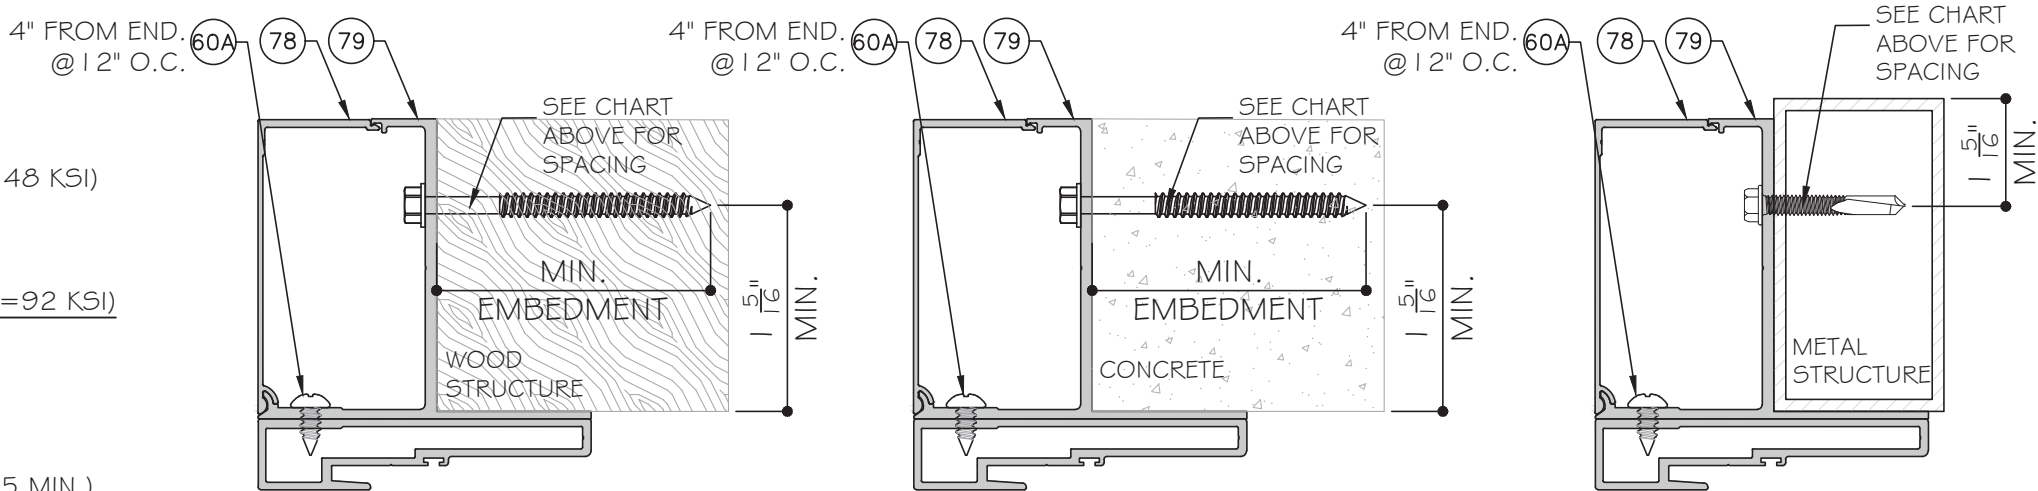

MCY ENGINEERING, INC.
GLAZING CONSULTANTS
12781 MIRAMAR PARKWAY #301
MIRAMAR, FL 33027
P: 305.271.0117
www.MCYEngineering.com mcy@mcyengineering.com

M

C

E

Y

ES-SGD2020 SLIDING GLASS DOOR (LMI & SMI)

ES WINDOWS, INC.

10653 NE Quaybridge Ct.
Miami, FL 33138
TEL. (305) 624-7775

Rev.	No.	Date	Drawn By	Description
1	0	10.08.2024	James	

Drawn Date
10.08.2024

Scale

DRAWING NO.
AD16-29

J4

Sheet No.
20 OF 59

SILL ANCHOR CAPACITY - PSF				
SGD PANEL SIZES		ANCHOR TYPE "A" / "B"		
AVE. PANEL WIDTH	DOOR HEIGHT	A4 / B4	A6 / B6	A8 / B8
(IN)	(IN)	+/-	+/-	+/-
36	84	150.0	150.0	150.0
42		150.0	150.0	150.0
48		146.8	150.0	150.0
54		137.4	150.0	150.0
60		130.5	150.0	150.0
66		125.6	150.0	150.0
72		122.3	150.0	150.0
78		120.5	150.0	150.0
84		119.8	150.0	150.0
36	90	150.0	150.0	150.0
42		145.9	150.0	150.0
48		133.5	150.0	150.0
54		124.3	150.0	150.0
60		117.4	150.0	150.0
66		112.4	150.0	150.0
72		108.7	150.0	150.0
78		106.3	150.0	150.0
84		104.9	150.0	150.0
36	96	150.0	150.0	150.0
42		134.2	150.0	150.0
48		122.3	150.0	150.0
54		113.5	150.0	150.0
60		106.8	150.0	150.0
66		101.7	150.0	150.0
72		97.9	146.8	150.0
78		95.1	142.6	150.0
84		93.2	139.8	150.0
36	102	139.8	150.0	150.0
42		124.3	150.0	150.0
48		112.9	150.0	150.0
54		104.4	150.0	150.0
60		97.9	146.8	150.0
66		92.8	139.3	150.0
72		89.0	133.5	150.0
78		86.0	129.1	150.0
84		83.9	125.8	150.0
36	108	130.5	150.0	150.0
42		115.7	150.0	150.0
48		104.9	150.0	150.0
54		96.7	145.0	150.0
60		90.3	135.5	150.0
66		85.4	128.1	150.0
72		81.6	122.3	150.0
78		78.6	117.8	150.0

SILL ANCHOR CAPACITY - PSF				
SGD PANEL SIZES		ANCHOR TYPE "A" / "B"		
AVE. PANEL WIDTH	DOOR HEIGHT	A4 / B4	A6 / B6	A8 / B8
(IN)	(IN)	+/-	+/-	+/-
36	114	122.3	150.0	150.0
42		108.2	150.0	150.0
48		97.9	146.8	150.0
54		90.0	135.0	150.0
60		83.9	125.8	150.0
66		79.1	118.6	150.0
72		75.3	112.9	150.0
36	120	115.1	150.0	150.0
42		101.7	150.0	150.0
48		91.8	137.6	150.0
54		84.2	126.3	150.0
60		78.3	117.4	150.0
66		73.6	110.4	147.3
72		69.9	104.9	139.8
36	126	108.7	150.0	150.0
42		95.9	143.8	150.0
48		86.4	129.5	150.0
54		79.1	118.6	150.0
60		73.4	110.1	146.8
66		68.9	103.3	137.8
66		65.2	97.9	130.5
36	132	103.0	150.0	150.0
42		90.7	136.0	150.0
48		81.6	122.3	150.0
54		74.6	111.8	149.1
60		69.1	103.6	138.2
66		64.7	97.1	129.4
36	138	97.9	146.8	150.0
42		86.0	129.1	150.0
48		77.3	115.9	150.0
54		70.5	105.8	141.1
60		65.2	97.9	130.5
36	144	93.2	139.8	150.0
42		81.8	122.8	150.0
48		73.4	110.1	146.8
54		66.9	100.4	133.8
60		61.8	92.7	123.6

A4 - A CLUSTER OF (4) TYPE "A" ANCHORS AT SILL
A6 - A CLUSTER OF (6) TYPE "A" ANCHORS AT SILL
A8 - A CLUSTER OF (8) TYPE "A" ANCHORS AT SILL
B4 - A CLUSTER OF (4) TYPE "B" ANCHORS AT SILL
B6 - A CLUSTER OF (6) TYPE "B" ANCHORS AT SILL
B8 - A CLUSTER OF (8) TYPE "B" ANCHORS AT SILL

FOR ANCHOR TYPES & LAYOUT, SEE SHEET A8



MCY ENGINEERING, INC.

GLAZING CONSULTANTS

12781 MIRAMAR PARKWAY #301

MIRAMAR, FL 33027

P: 305.271.0117

www.MCYEngineering.com

mcy@mcyengineering.com

ES-WINDOWS, INC.

10653 NE Quaybridge Ct.

Miami, FL 33138

TEL. (305) 624-7775

ES-SGD2020 SLIDING GLASS DOOR (LMI & SMI)

Drawn Date

10.08.2024

Scale

DRAWING NO.

AD16-29

Sheet No.

25 OF 59

Rev. No.



10.08.2024

James Wang


Drawn By

REVISION



Description

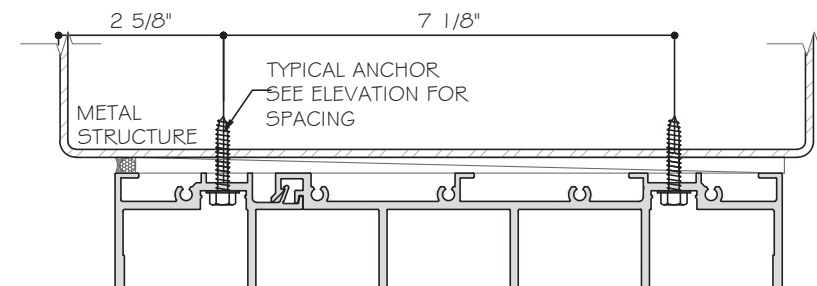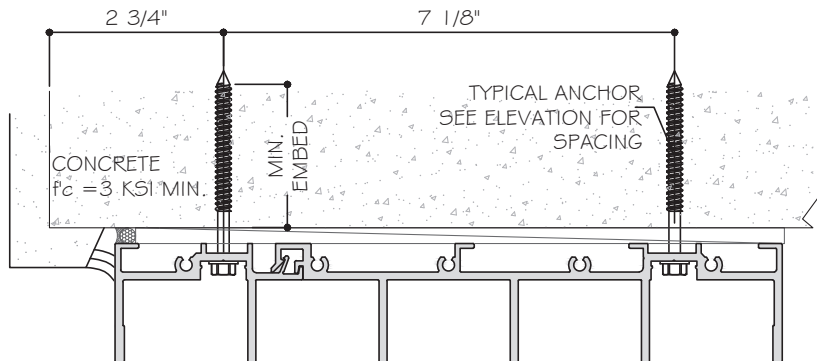


5 TRACK SGD

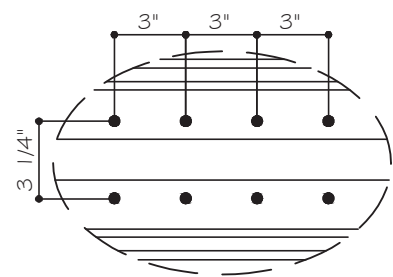



5 TRACK SGD

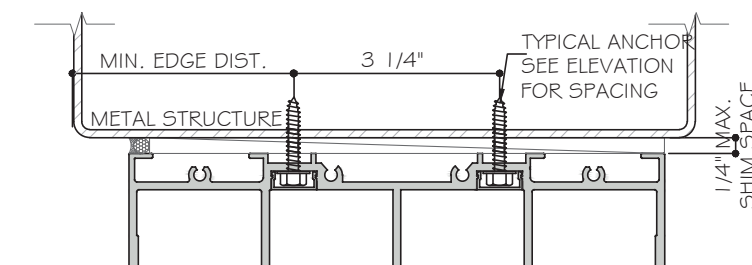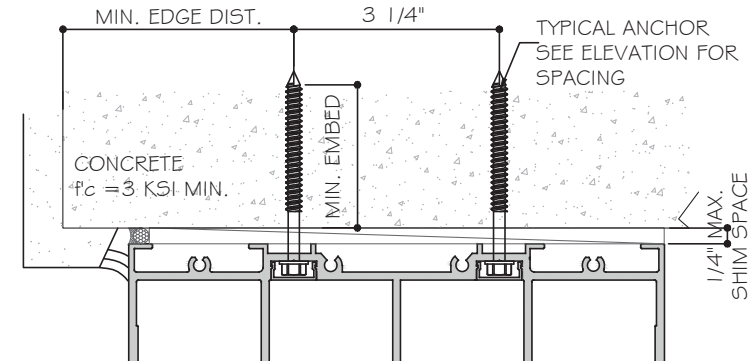


4 TRACK SGD

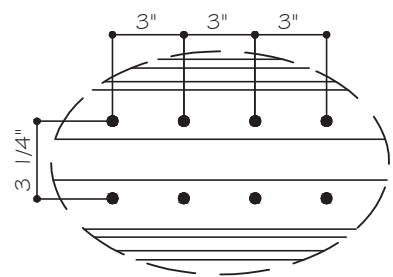



4 TRACK SGD

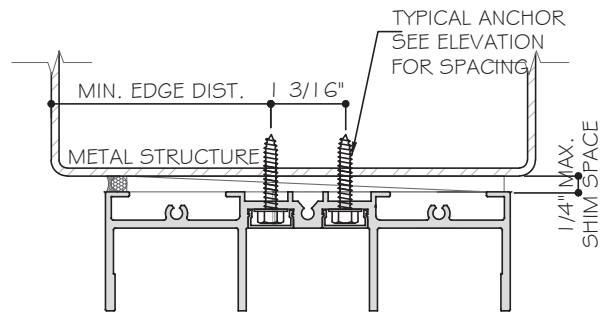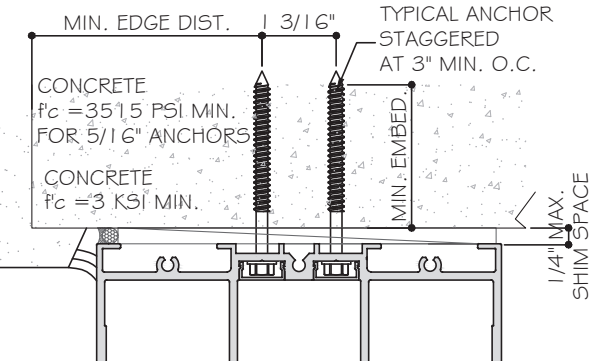


3 TRACK SGD

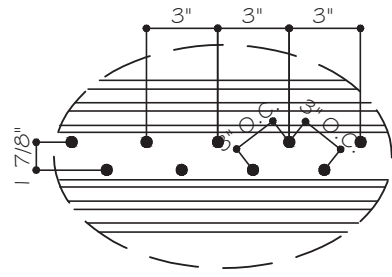

3 TRACK SGD

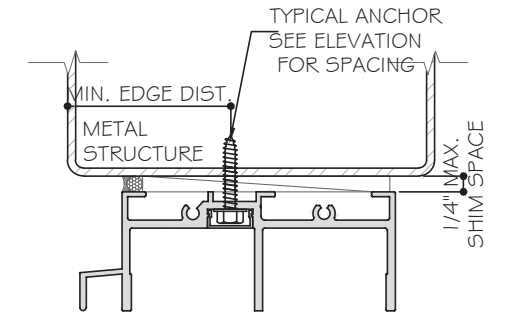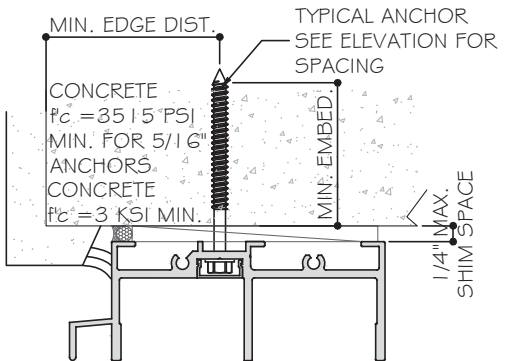

2 TRACK SGD

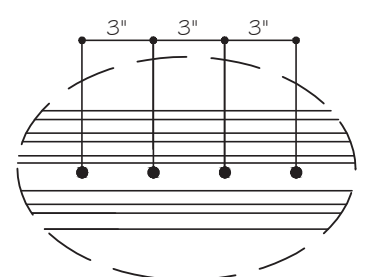

2 TRACK SGD

HEAD ANCHOR TYPES:

- TYPE "A": 1/4" DIA. KWIKCON ($F_u = 138$ KSI, $F_y = 137$ KSI)
1 3/4" MIN. EMBED INTO $f'_c = 3$ KSI MIN. CONCRETE
2 1/2" MIN. EDGE DISTANCE, 3" MIN. O.C.
- TYPE "B": 1/4" DIA. ULTRACON+ BY DEWALT ($F_u = 164$ KSI, $F_y = 148$ KSI)
1 3/4" MIN. EMBED INTO $f'_c = 3$ KSI MIN. CONCRETE
2 1/2" MIN. EDGE DISTANCE, 3" MIN. O.C.
- TYPE "C": 5/16" DIA. ULTRACON BY DEWALT ($F_u = 177$ KSI, $F_y = 155$ KSI)
1 3/4" MIN. EMBED INTO $f'_c = 3515$ PSI MIN. CONCRETE
2 1/2" MIN. EDGE DISTANCE, 3" MIN. O.C.

- TYPE "D": 1/4" DIA. TEKS/DRIL-FLEX SCREW GRADE 5 ($F_u = 120$ KSI, $F_y = 92$ KSI)
INTO METAL STRUCTURE
ALUMINUM: 1/8" THK. MIN. (6063-T5 MIN.)
STEEL: 1/8" THK. MIN. ($F_y = 36$ KSI, MIN.)


- TYPE "E": 5/16" TEKS/DRIL-FLEX SCREW ($F_u = 120$ KSI, $F_y = 92$ KSI)
INTO METAL STRUCTURE
(3) THREAD MIN. PENETRATION BEYOND METAL SUBSTRATE
ALUMINUM: 1/8" THK. MIN. (6063-T5 MIN.)
STEEL: 1/8" THK. MIN. ($F_y = 36$ KSI, MIN.)

STEEL IN CONTACT WITH ALUM. TO BE PAINTED.

- A4 - A CLUSTER OF (4) TYPE "A" ANCHORS AT HEAD
A6 - A CLUSTER OF (6) TYPE "A" ANCHORS AT HEAD
A8 - A CLUSTER OF (8) TYPE "A" ANCHORS AT HEAD
A10 - A CLUSTER OF (10) TYPE "A" ANCHORS AT HEAD
B4 - A CLUSTER OF (4) TYPE "B" ANCHORS AT HEAD
B6 - A CLUSTER OF (6) TYPE "B" ANCHORS AT HEAD
B8 - A CLUSTER OF (8) TYPE "B" ANCHORS AT HEAD

NOTE:
WOOD BUCKS/ METAL STRUCTURES BY OTHERS MUST BE PROPERLY SECURED TO SUPPORT LOADS IMPOSED BY GLAZING SYSTEM AND TRANSFER THEM TO THE BUILDING STRUCTURES.

- C4 - A CLUSTER OF (4) TYPE "C" ANCHORS AT HEAD
C6 - A CLUSTER OF (6) TYPE "C" ANCHORS AT HEAD
D4 - A CLUSTER OF (4) TYPE "D" ANCHORS AT HEAD
D6 - A CLUSTER OF (6) TYPE "D" ANCHORS AT HEAD
D8 - A CLUSTER OF (8) TYPE "D" ANCHORS AT HEAD
E4 - A CLUSTER OF (4) TYPE "E" ANCHORS AT HEAD
E6 - A CLUSTER OF (6) TYPE "E" ANCHORS AT HEAD

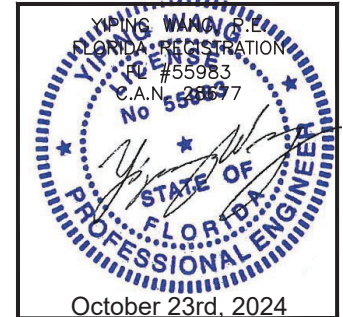

MCY ENGINEERING, INC.
GLAZING CONSULTANTS
12781 MIRAMAR PARKWAY #301
MIRAMAR, FL 33027
P: 305.271.0117
www.MCYEngineering.com mcy@mcyengineering.com

ES-SGD2020 SLIDING GLASS DOOR (LMI & SMI)

ES WINDOWS, INC.
10653 NE Quaybridge Ct.
Miami, FL 33138
TEL. (305) 624-7775

Rev.	Date	Drawn By	Description
1	10.08.2024	James	


Drawn Date
10.08.2024

Scale


DRAWING NO.
AD16-29

A6


Sheet No.
26 OF 59

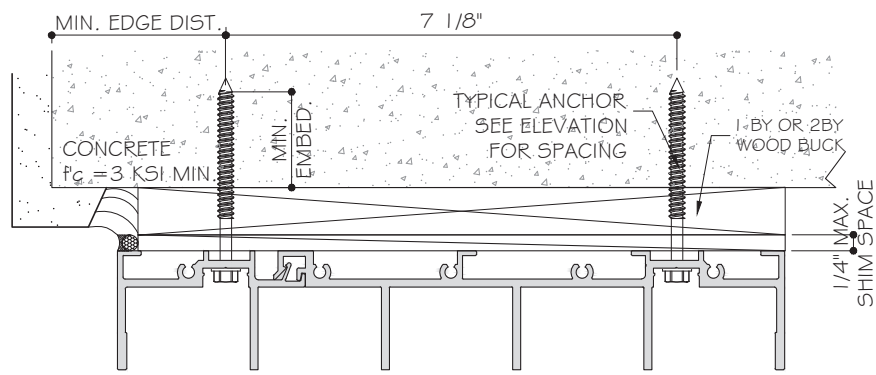


5 TRACK SGD

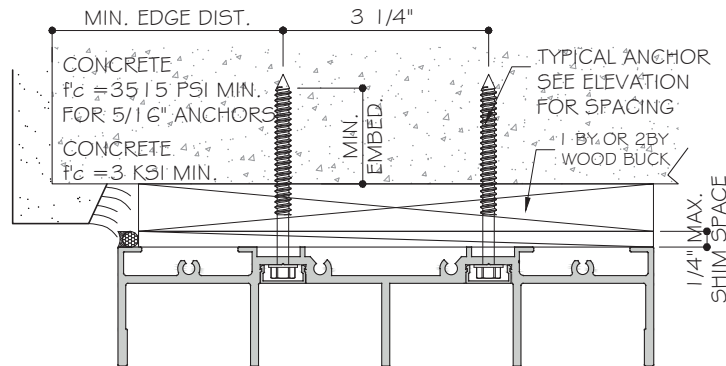


4 TRACK SGD

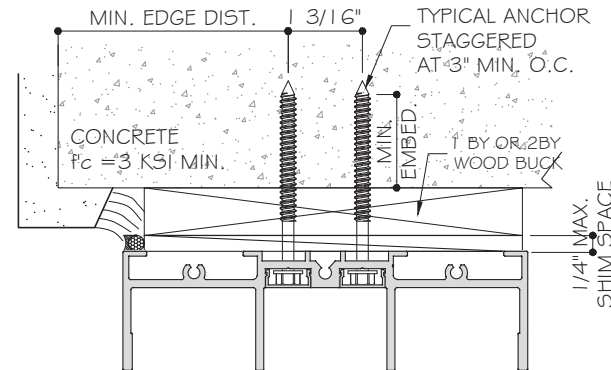


3 TRACK SGD

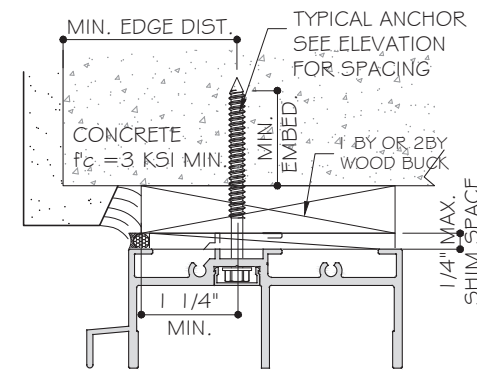


2 TRACK SGD

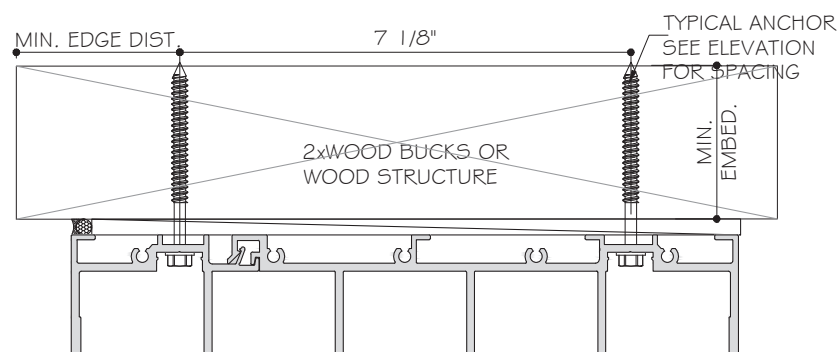


5 TRACK SGD

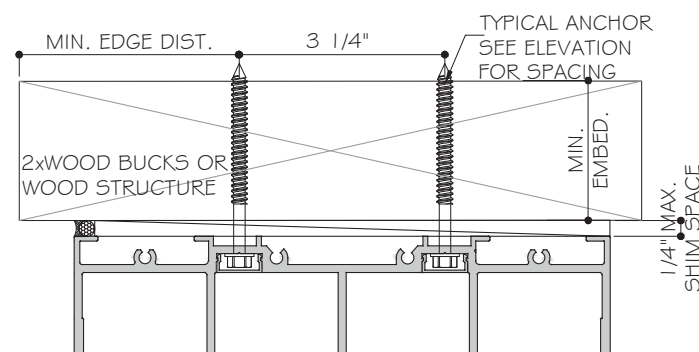


4 TRACK SGD

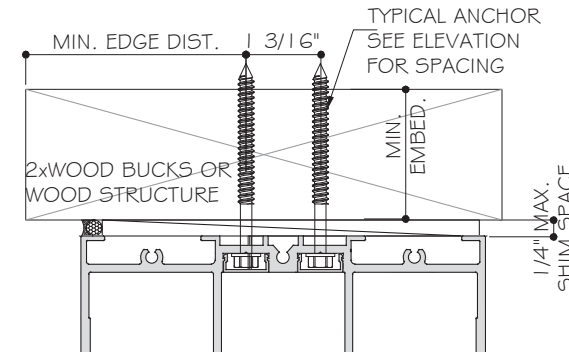


3 TRACK SGD

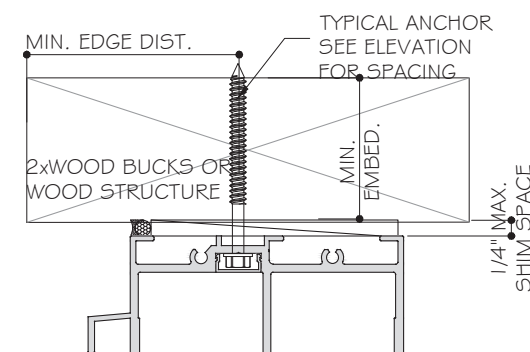


2 TRACK SGD

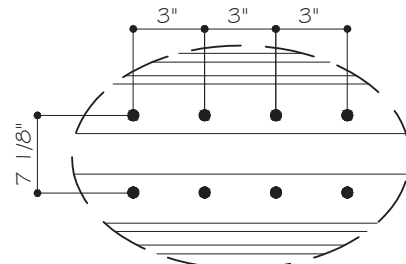


5 TRACK SGD

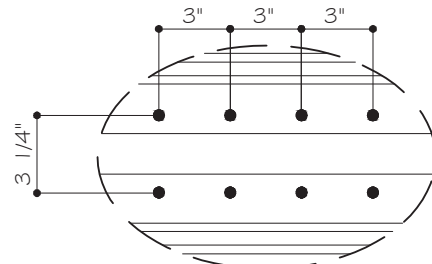

4 TRACK SGD

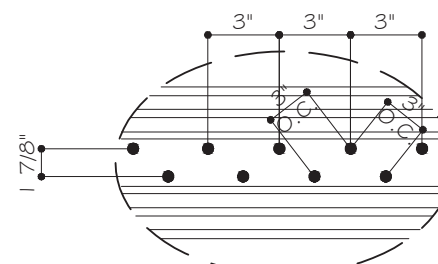

3 TRACK SGD

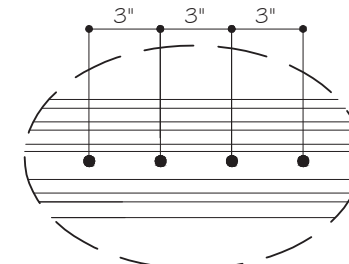

2 TRACK SGD

HEAD ANCHOR TYPES:

TYPE "AA": 1/4" DIA. KWIKCON ($F_u = 138$ KSI, $F_y = 137$ KSI)
1 1/2" MIN. EMBED INTO 2XWOOD BUCKS OR WOOD STRUCTURE
SG=0.55 MIN.
OR THRU 1 BY OR 2BY WOOD BUCK WITH 1 3/4" MIN. EMBED
INTO $f'_c = 3000$ PSI CONCRETE
2 1/2" MIN. EDGE DISTANCE, 3" MIN. O.C.


TYPE "BB": 1/4" DIA. ULTRACON+ BY DEWALT ($F_u = 164$ KSI, $F_y = 148$ KSI)
1 1/2" MIN. EMBED INTO 2XWOOD BUCKS OR WOOD STRUCTURE
SG=0.55 MIN.
OR THRU 1 BY OR 2BY WOOD BUCK WITH 1 3/4" MIN. EMBED
INTO $f'_c = 3000$ PSI CONCRETE
2 1/2" MIN. EDGE DISTANCE, 3" MIN. O.C.

TYPE "CC": 5/16" DIA. ULTRACON BY DEWALT ($F_u = 177$ KSI, $F_y = 155$ KSI)
1 1/2" MIN. EMBED INTO 2XWOOD BUCKS OR WOOD STRUCTURE
SG=0.55 MIN.
OR THRU 1 BY OR 2BY WOOD BUCK WITH 1 3/4" MIN. EMBED
INTO $f'_c = 3515$ PSI CONCRETE
2 1/2" MIN. EDGE DISTANCE, 3" MIN. O.C.

AA4 - A CLUSTER OF (4) TYPE "AA" ANCHORS AT HEAD
AA6 - A CLUSTER OF (6) TYPE "AA" ANCHORS AT HEAD
AA8 - A CLUSTER OF (8) TYPE "AA" ANCHORS AT HEAD
AA10 - A CLUSTER OF (10) TYPE "AA" ANCHORS AT HEAD
BB4 - A CLUSTER OF (4) TYPE "BB" ANCHORS AT HEAD
BB6 - A CLUSTER OF (6) TYPE "BB" ANCHORS AT HEAD
BB8 - A CLUSTER OF (8) TYPE "BB" ANCHORS AT HEAD
BB10 - A CLUSTER OF (10) TYPE "BB" ANCHORS AT HEAD
CC4 - A CLUSTER OF (4) TYPE "CC" ANCHORS AT HEAD
CC6 - A CLUSTER OF (6) TYPE "CC" ANCHORS AT HEAD
CC8 - A CLUSTER OF (8) TYPE "CC" ANCHORS AT HEAD
CC10 - A CLUSTER OF (10) TYPE "CC" ANCHORS AT HEAD

NOTE:

WOOD BUCKS/ METAL STRUCTURES BY OTHERS MUST BE PROPERLY
SECURED TO SUPPORT LOADS IMPOSED BY GLAZING SYSTEM AND
TRANSFER THEM TO THE BUILDING STRUCTURES.

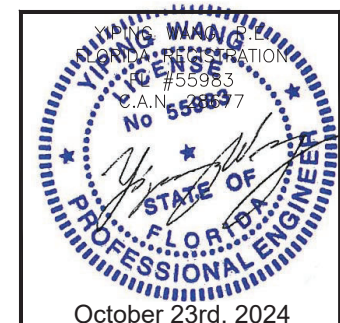

ES-SGD2020 SLIDING GLASS DOOR (LMI & SMI)

ES WINDOWS, INC.


10653 NE Quaybridge Ct.
Miami, FL 33138
TEL. (305) 624-7775

MCY ENGINEERING, INC.

GLAZING CONSULTANTS

12781 MIRAMAR PARKWAY #301
MIRAMAR, FL 33027

www.MCYEngineering.com P: 305.271.0117

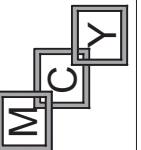

Rev. No.	Date	Drawn By	Description
1	10.08.2024	James	

Drawn Date 10.08.2024 Scale

DRAWING NO.

AD16-29






A7

Sheet No. 27 OF 59

SILL ANCHOR TYPES:

TYPE "A": 1/4" DIA. KWIKCON ($F_u=138$ KSI, $F_y=137$ KSI)
1 3/4" MIN. EMBED INTO $f'_c=3$ KSI MIN. CONCRETE
2 1/2" MIN. EDGE DISTANCE, 3" MIN. O.C.

TYPE "B": 1/4" DIA. ULTRACON+ ($F_u=164$ KSI, $F_y=148$ KSI)
1 3/4" MIN. EMBED INTO $f'_c=3$ KSI MIN. CONCRETE
2 1/2" MIN. EDGE DISTANCE, 3" MIN. O.C.

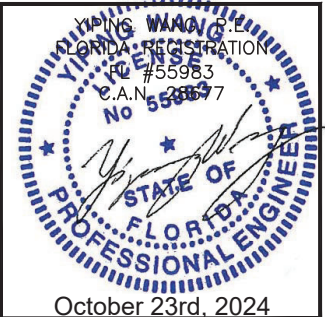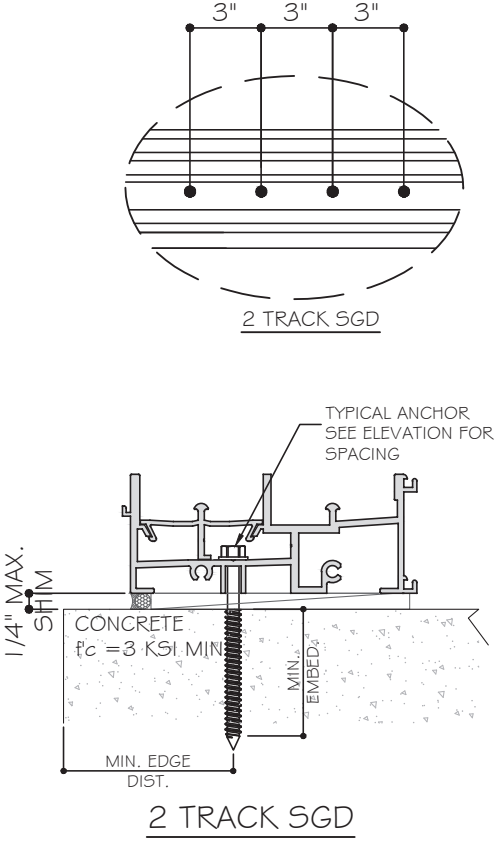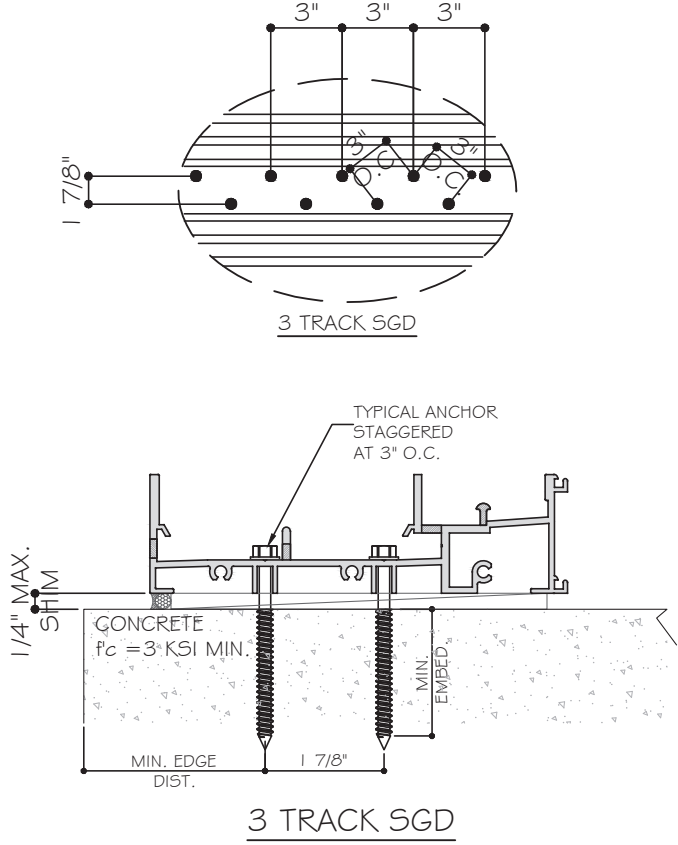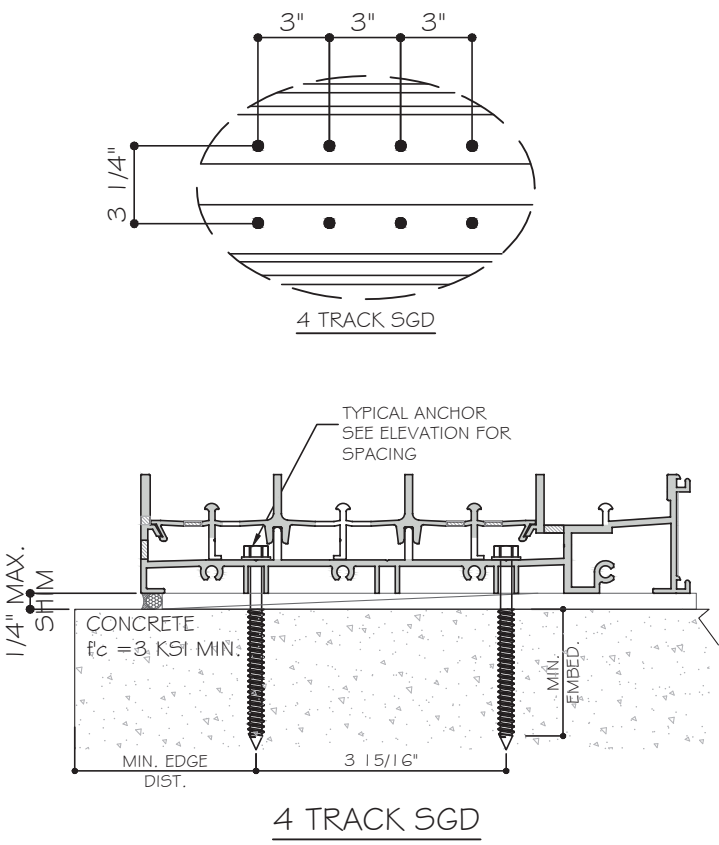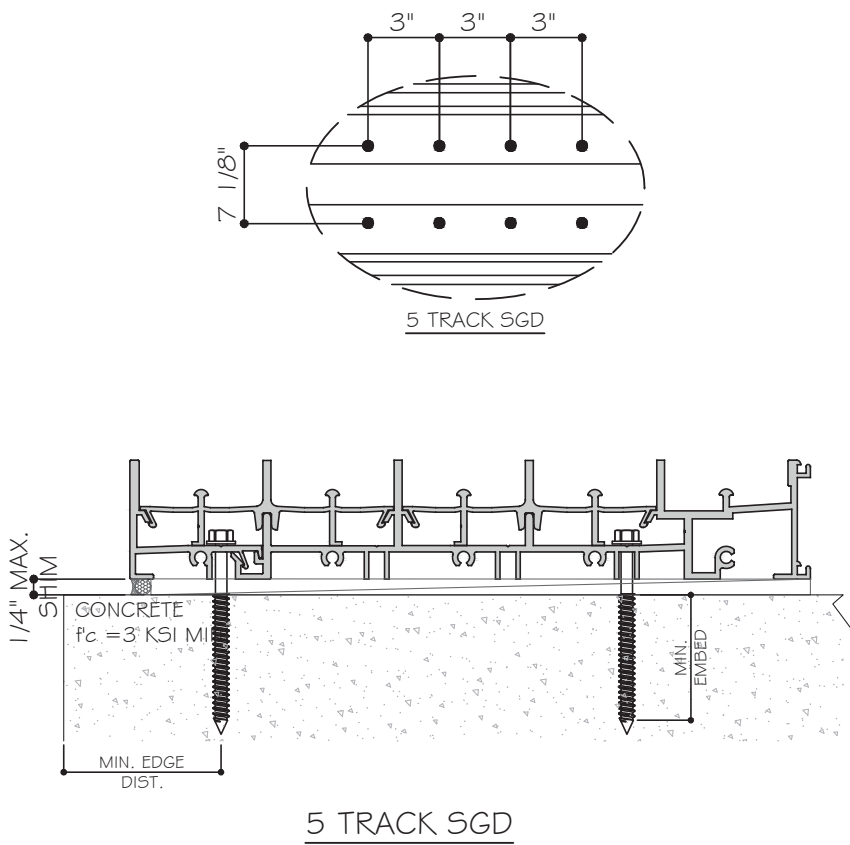

MCY ENGINEERING, INC.
GLAZING CONSULTANTS
12781 MIRAMAR PARKWAY #301
MIRAMAR, FL 33027
P: 305.271.0117
www.MCYEngineering.com mcy@mcyengineering.com

ES-SGD2020 SLIDING GLASS DOOR (LMI & SMI)

ES WINDOWS, INC.
10653 NE Quaybridge Ct.
Miami, FL 33138
TEL. (305) 624-7775

Rev	Date	Drawn By	Description
1	10.08.2024	James	


Drawn Date
10.08.2024

Scale




DRAWING NO.
AD16-29

A8

Sheet No.
28 OF 59

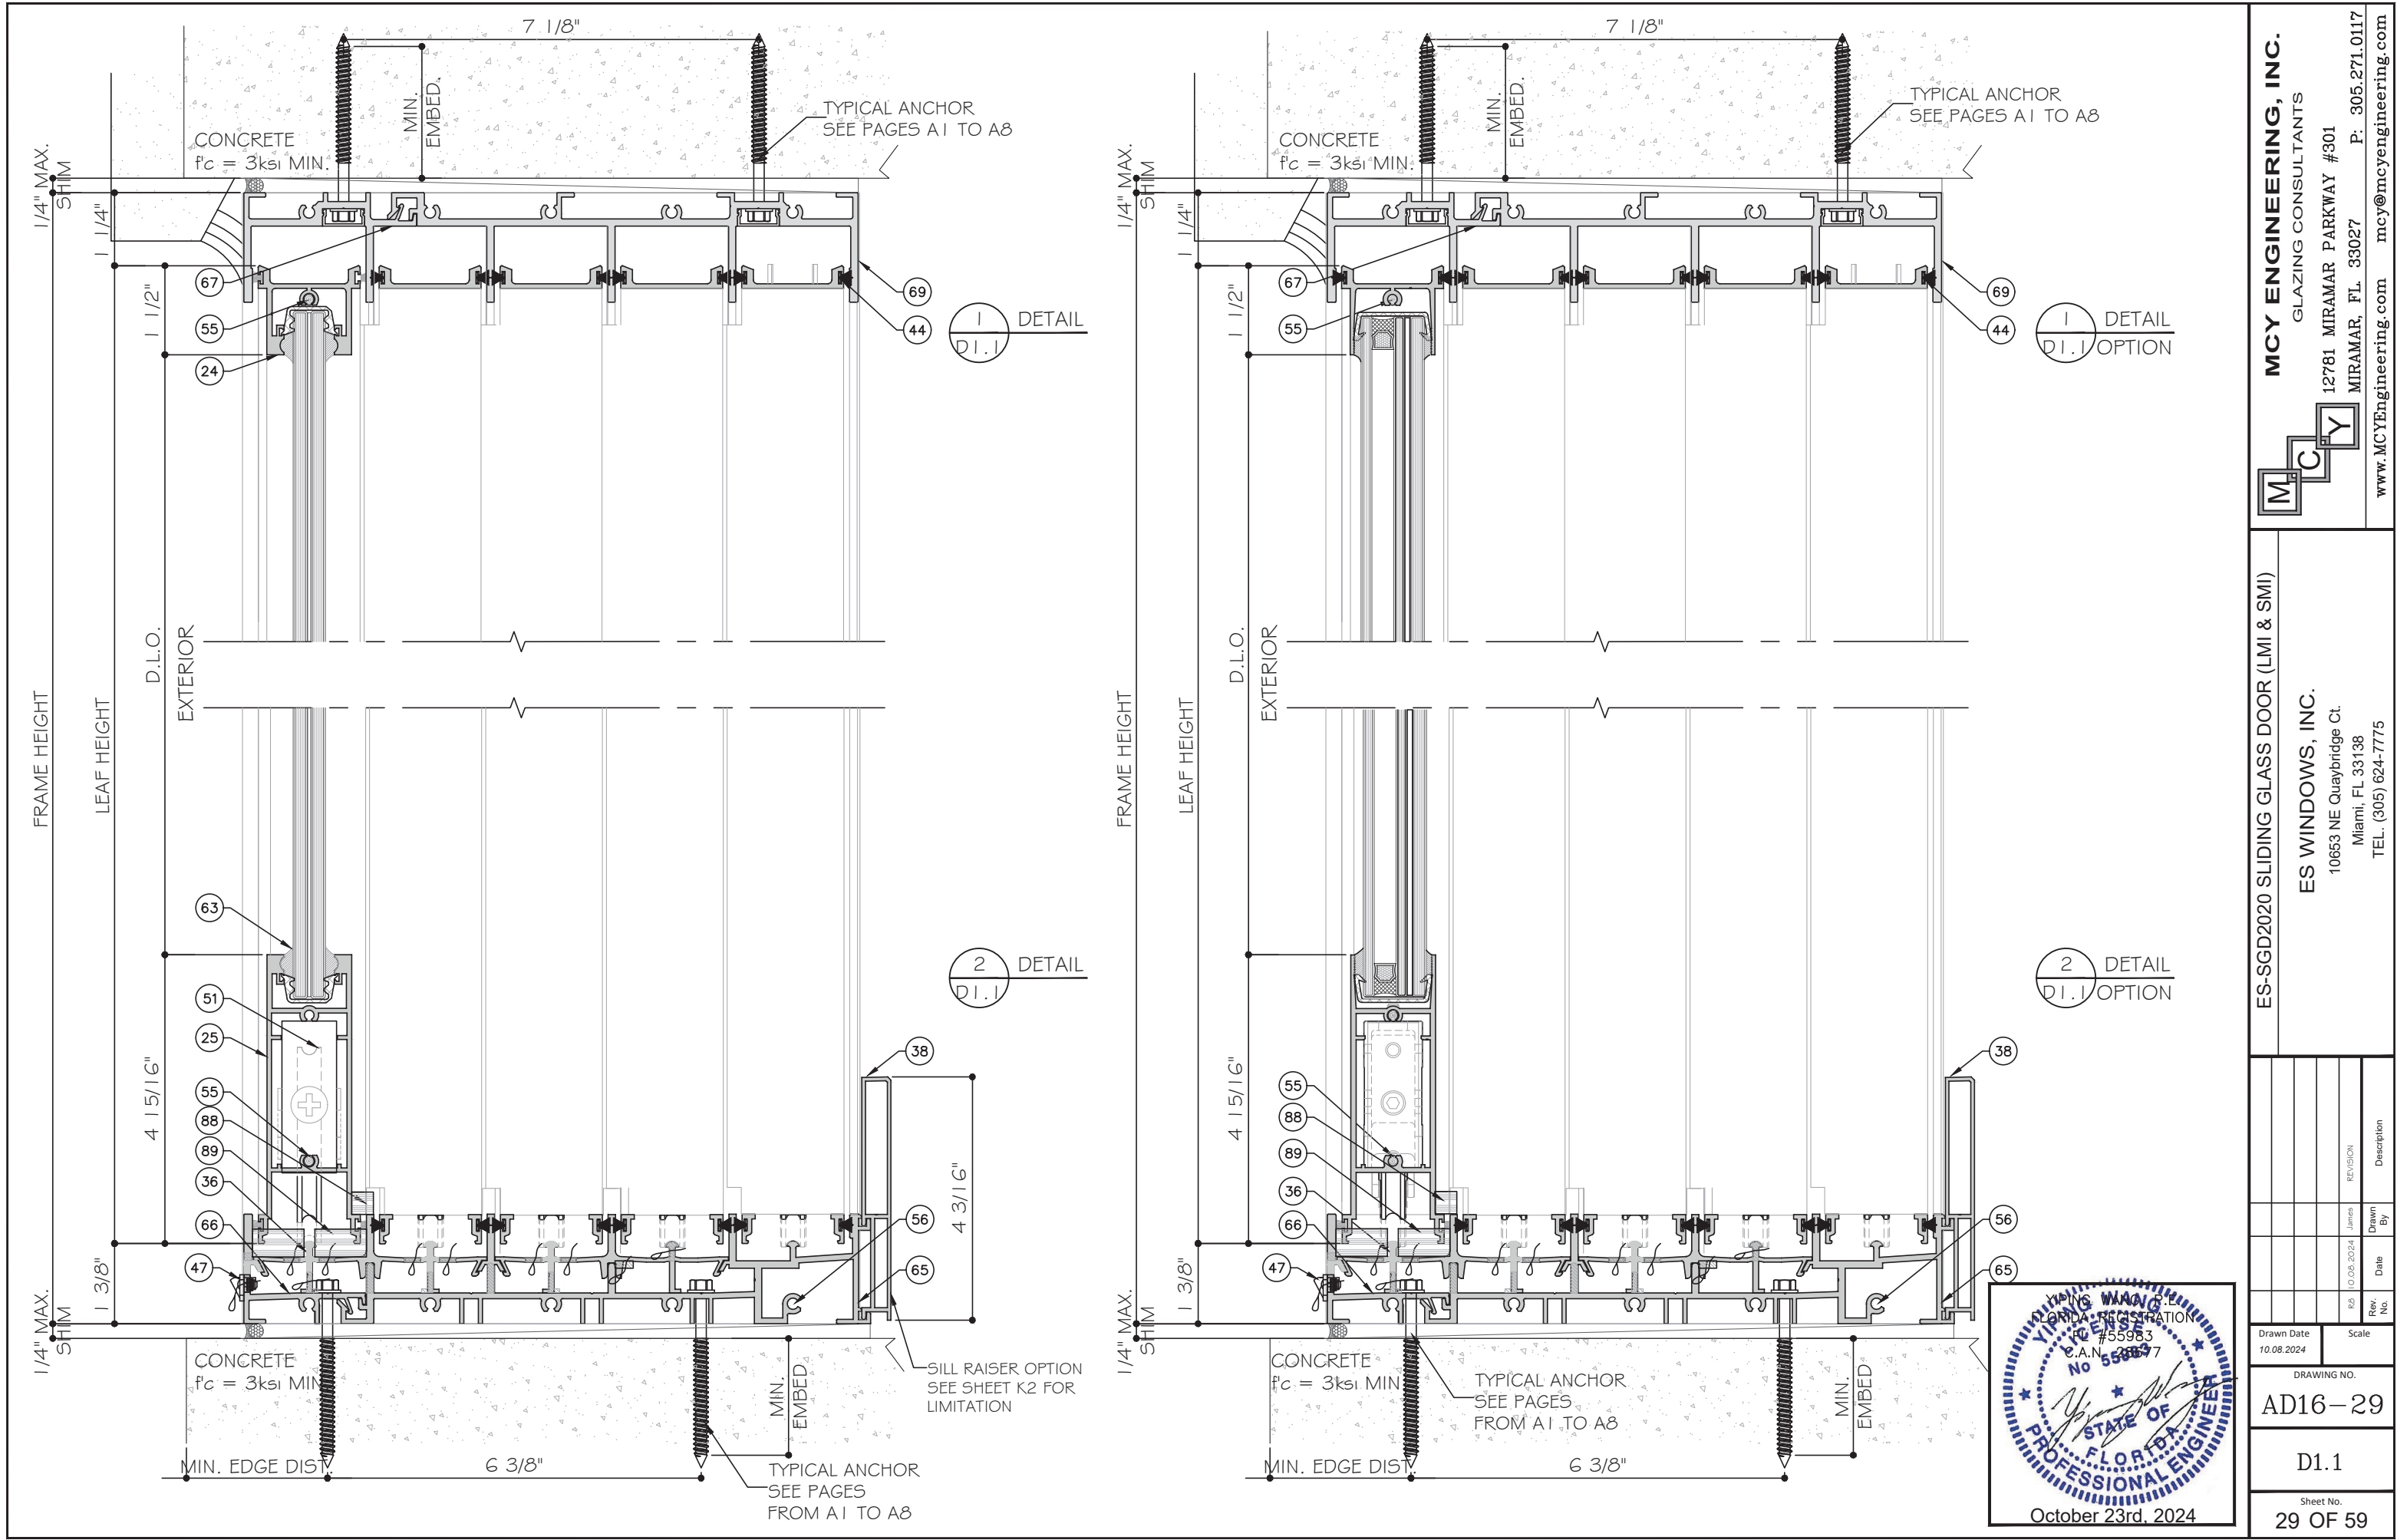

Drawn Date		Scale	
10.08.2024			
Drawing No.		AD16-29	
Sheet No.		29 OF 59	
Revision		D1.1	
Date			
By			
Description			

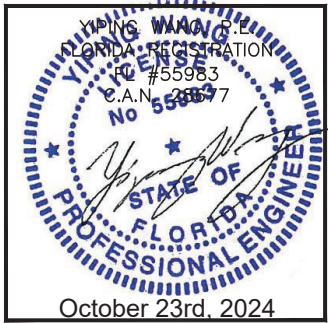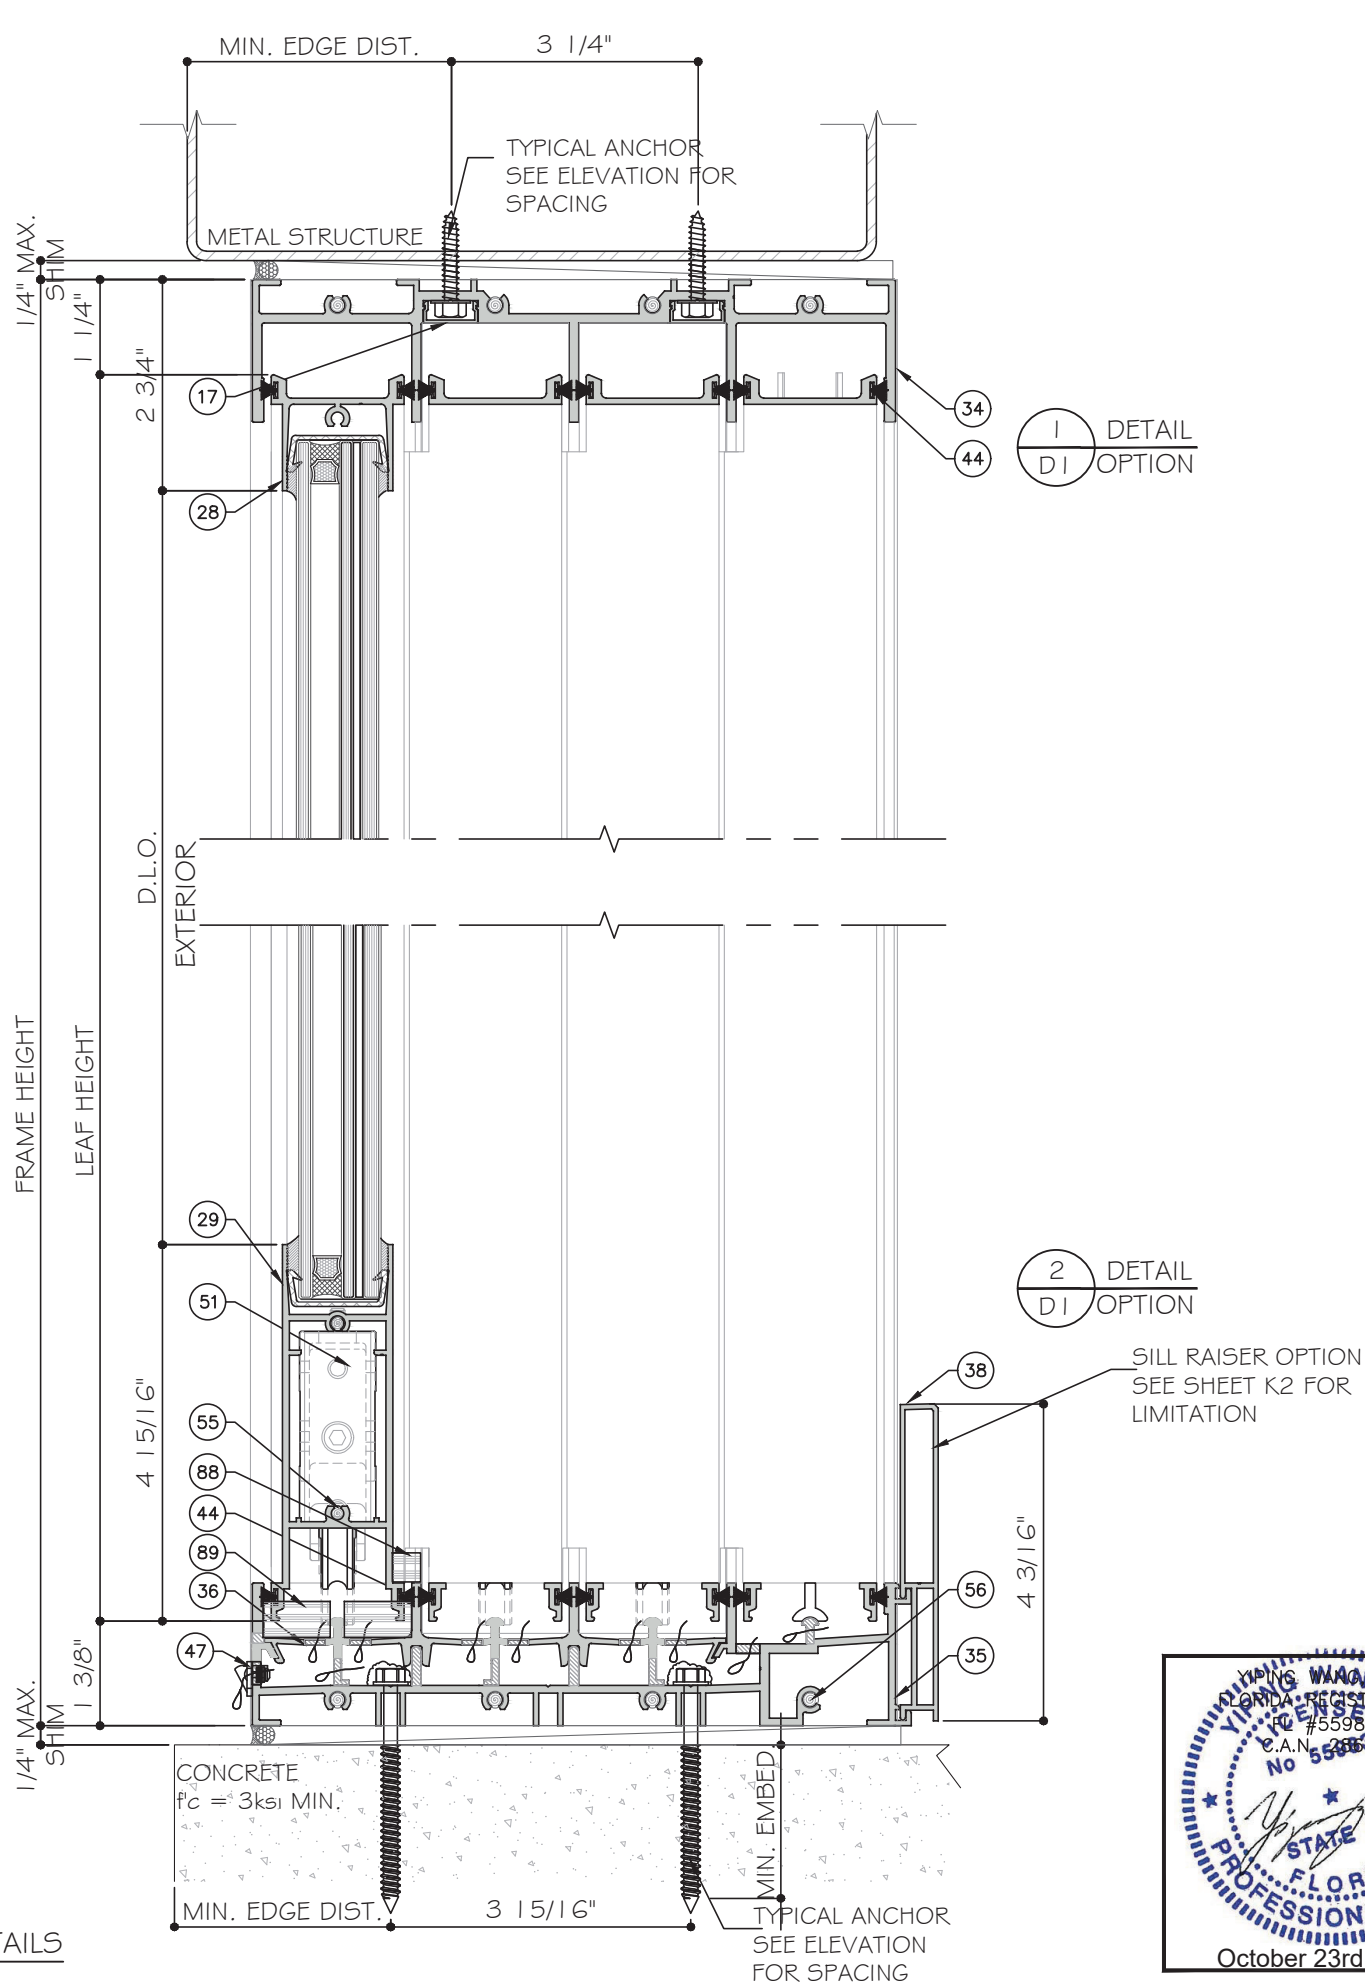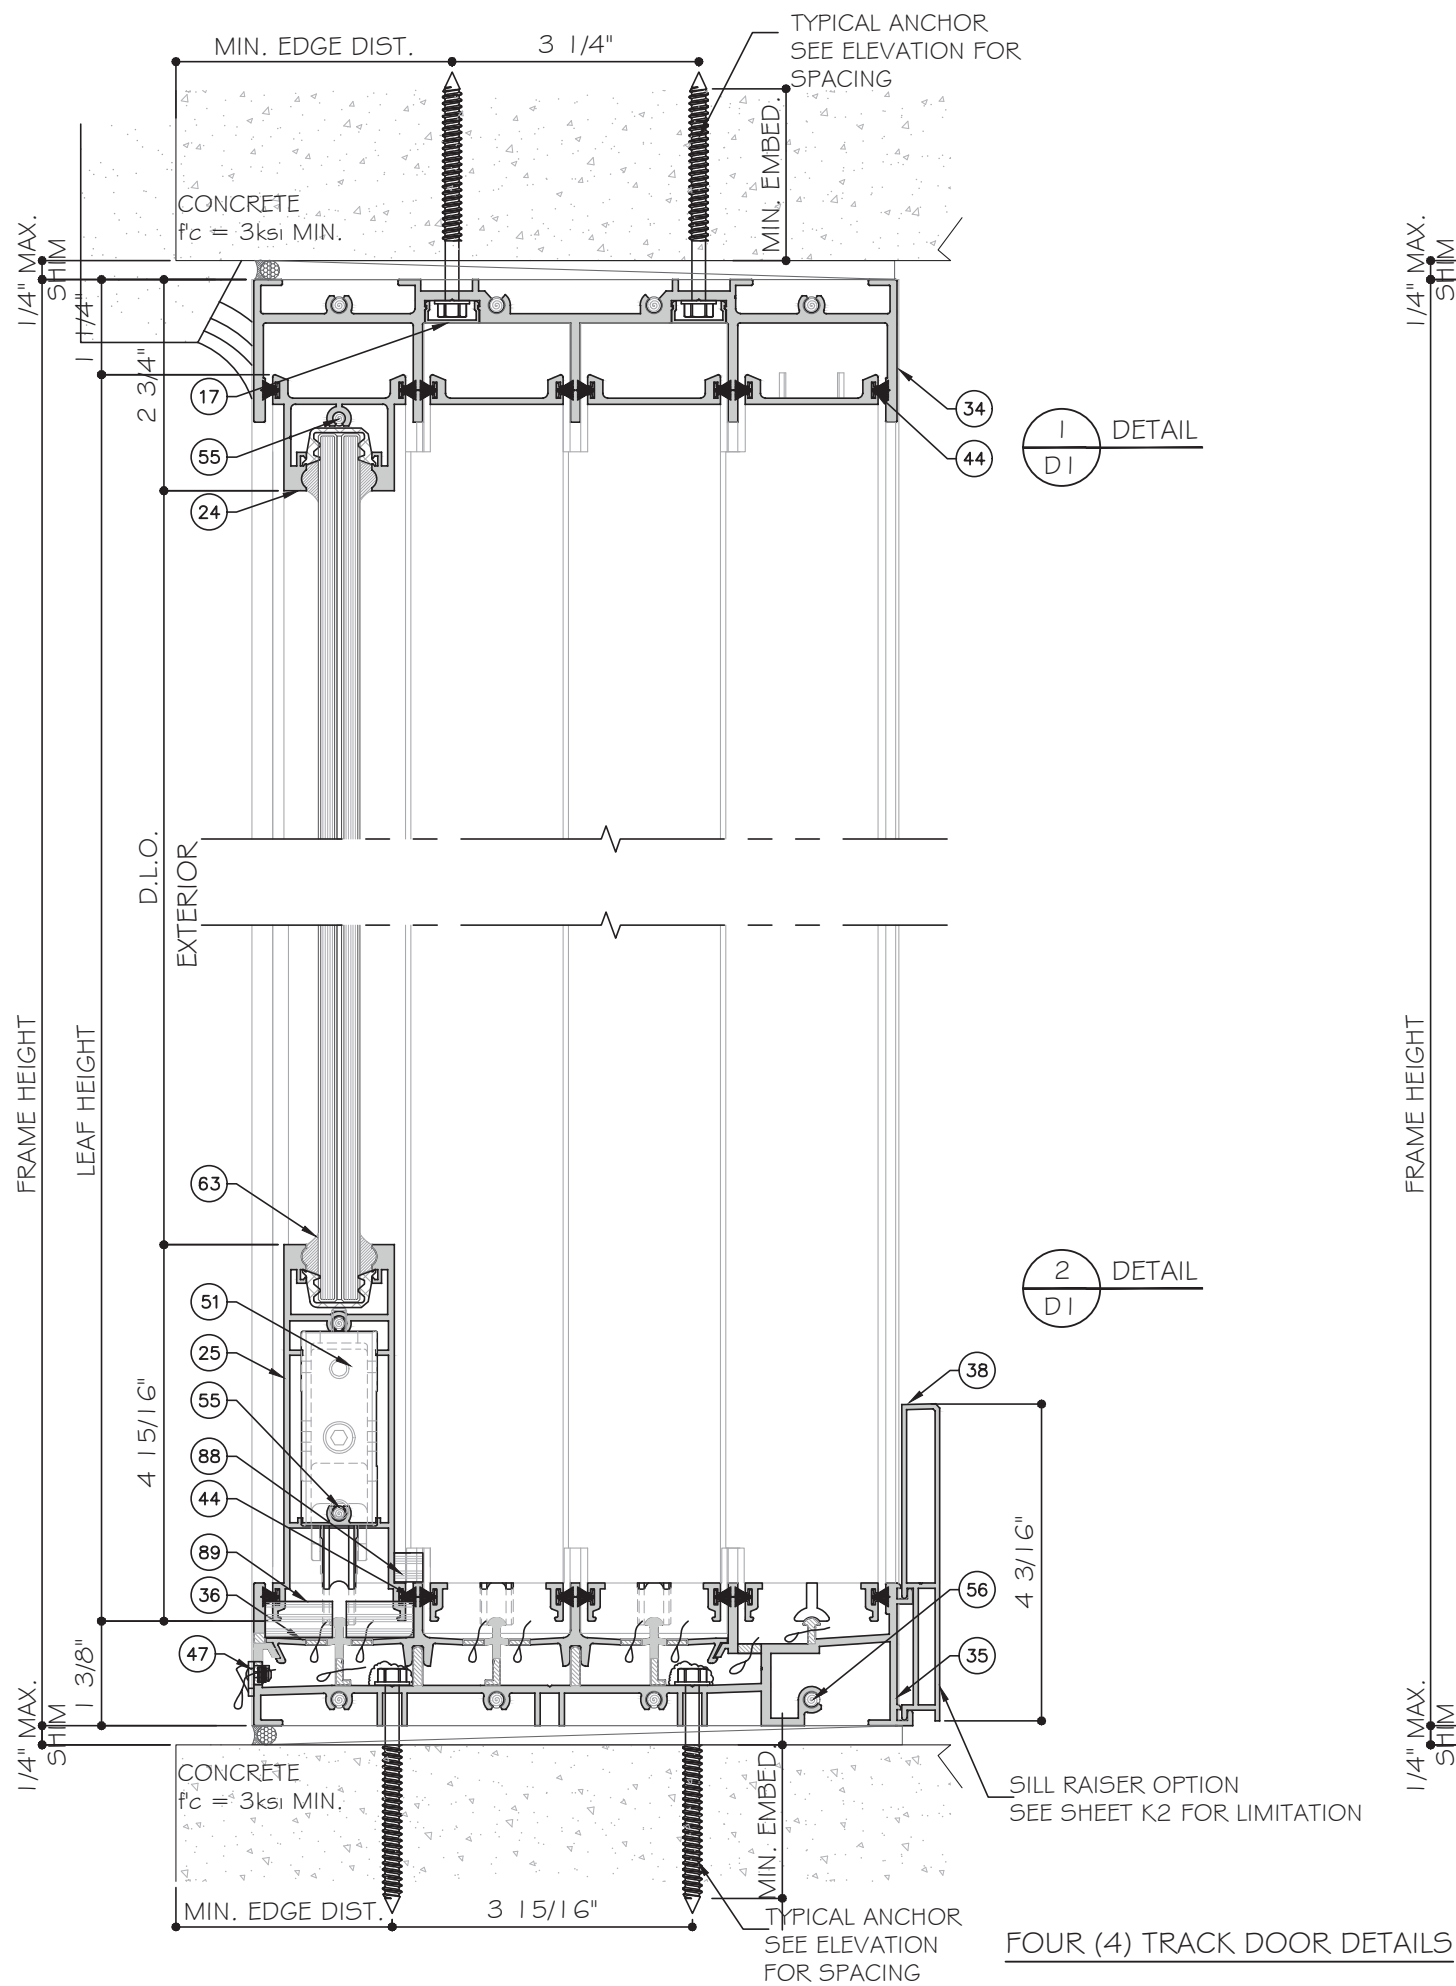

MCY ENGINEERING, INC.
GLAZING CONSULTANTS
12781 MIRAMAR PARKWAY #301
MIRAMAR, FL 33027
P: 305.271.0117
www.MCYEngineering.com mcy@mcyengineering.com

M

C

E

E

Y

ES-SGD2020 SLIDING GLASS DOOR (LMI & SMI)

ES WINDOWS, INC.

10653 NE Quaybridge Ct.
Miami, FL 33138
TEL. (305) 624-7775

Rev	Date	Drawn By	Description
R01	10.08.2024	James	

Drawn Date
10.08.2024



Scale

DRAWING NO.

AD16-29

SHEET NO.


30 OF 59

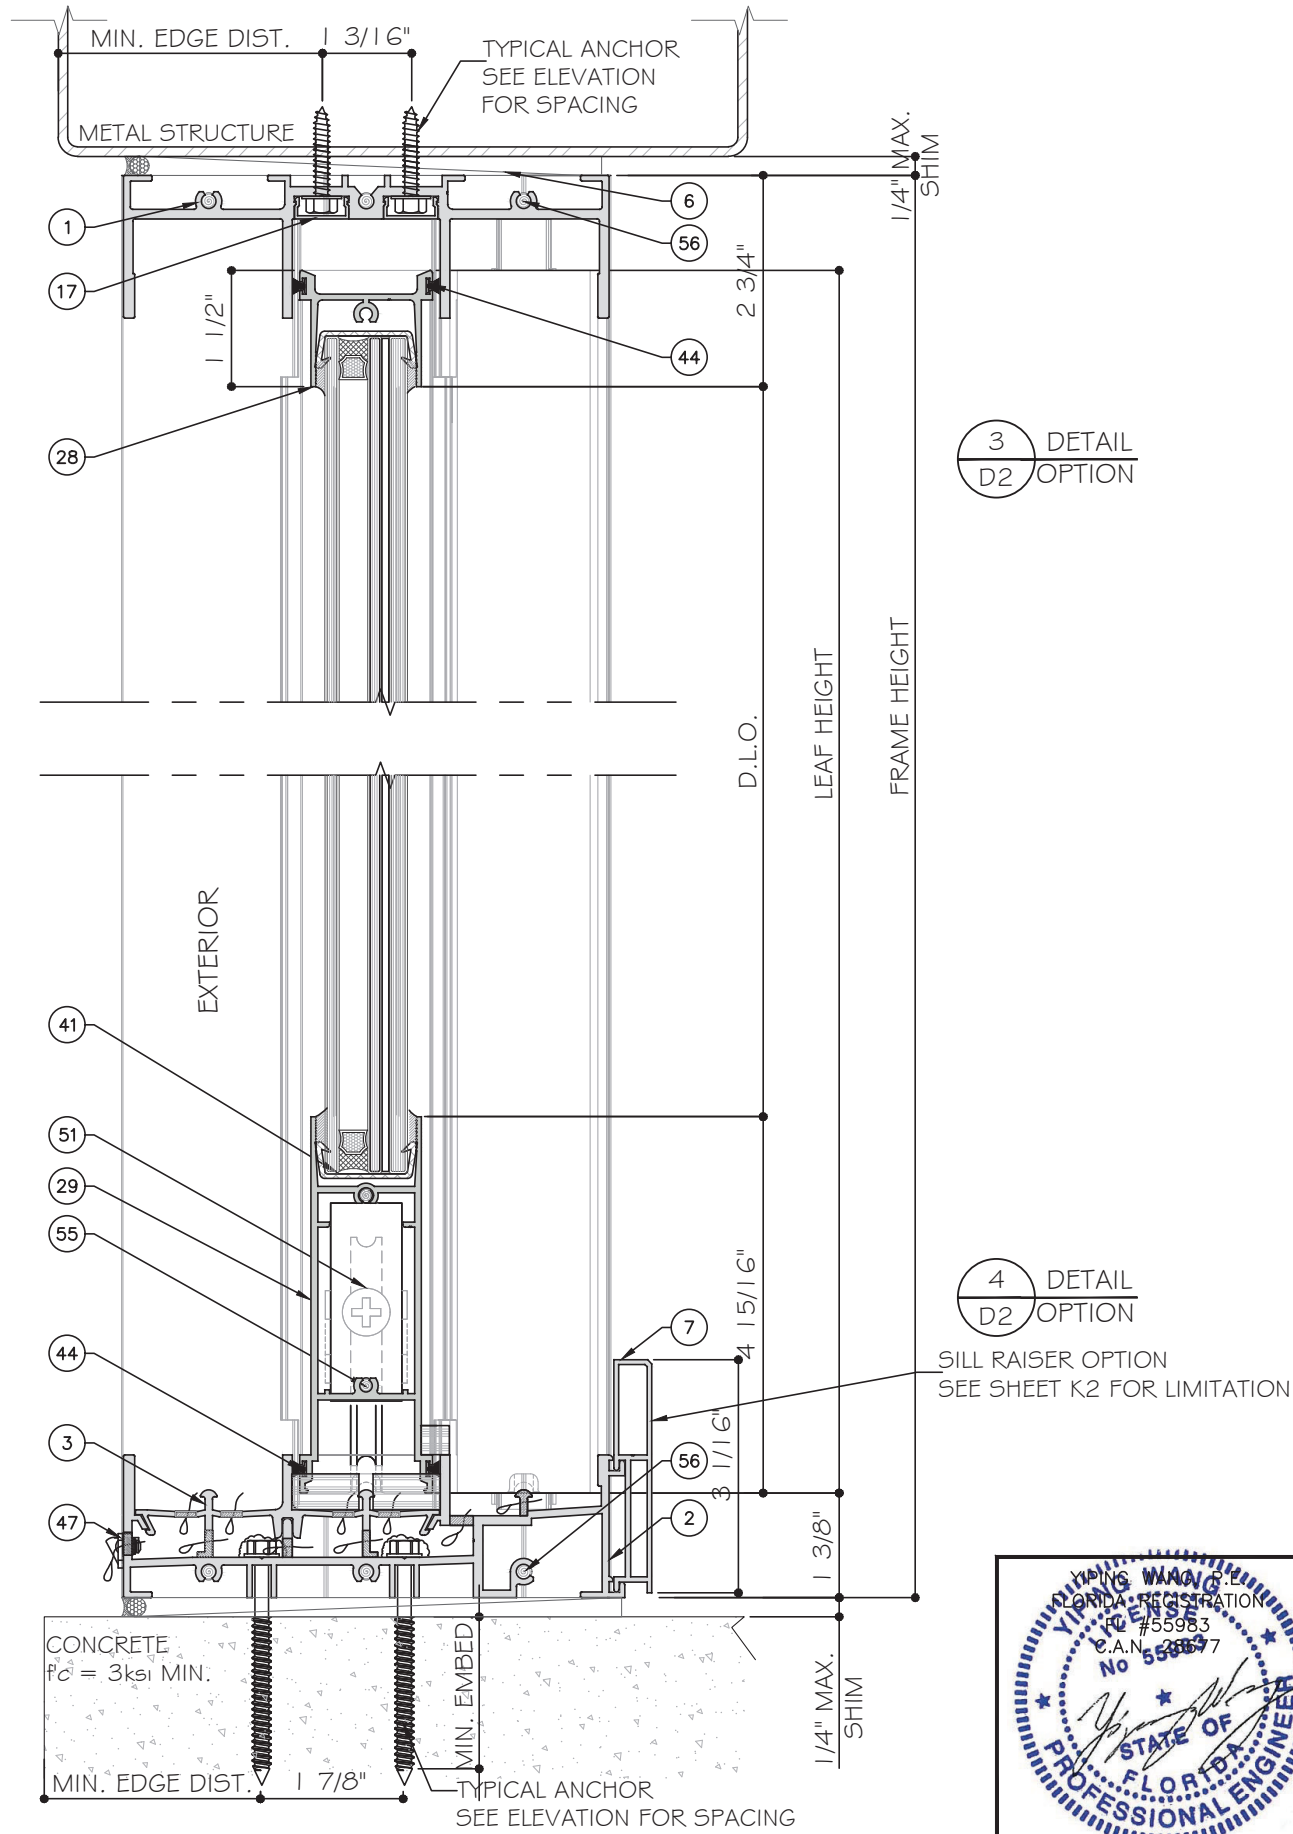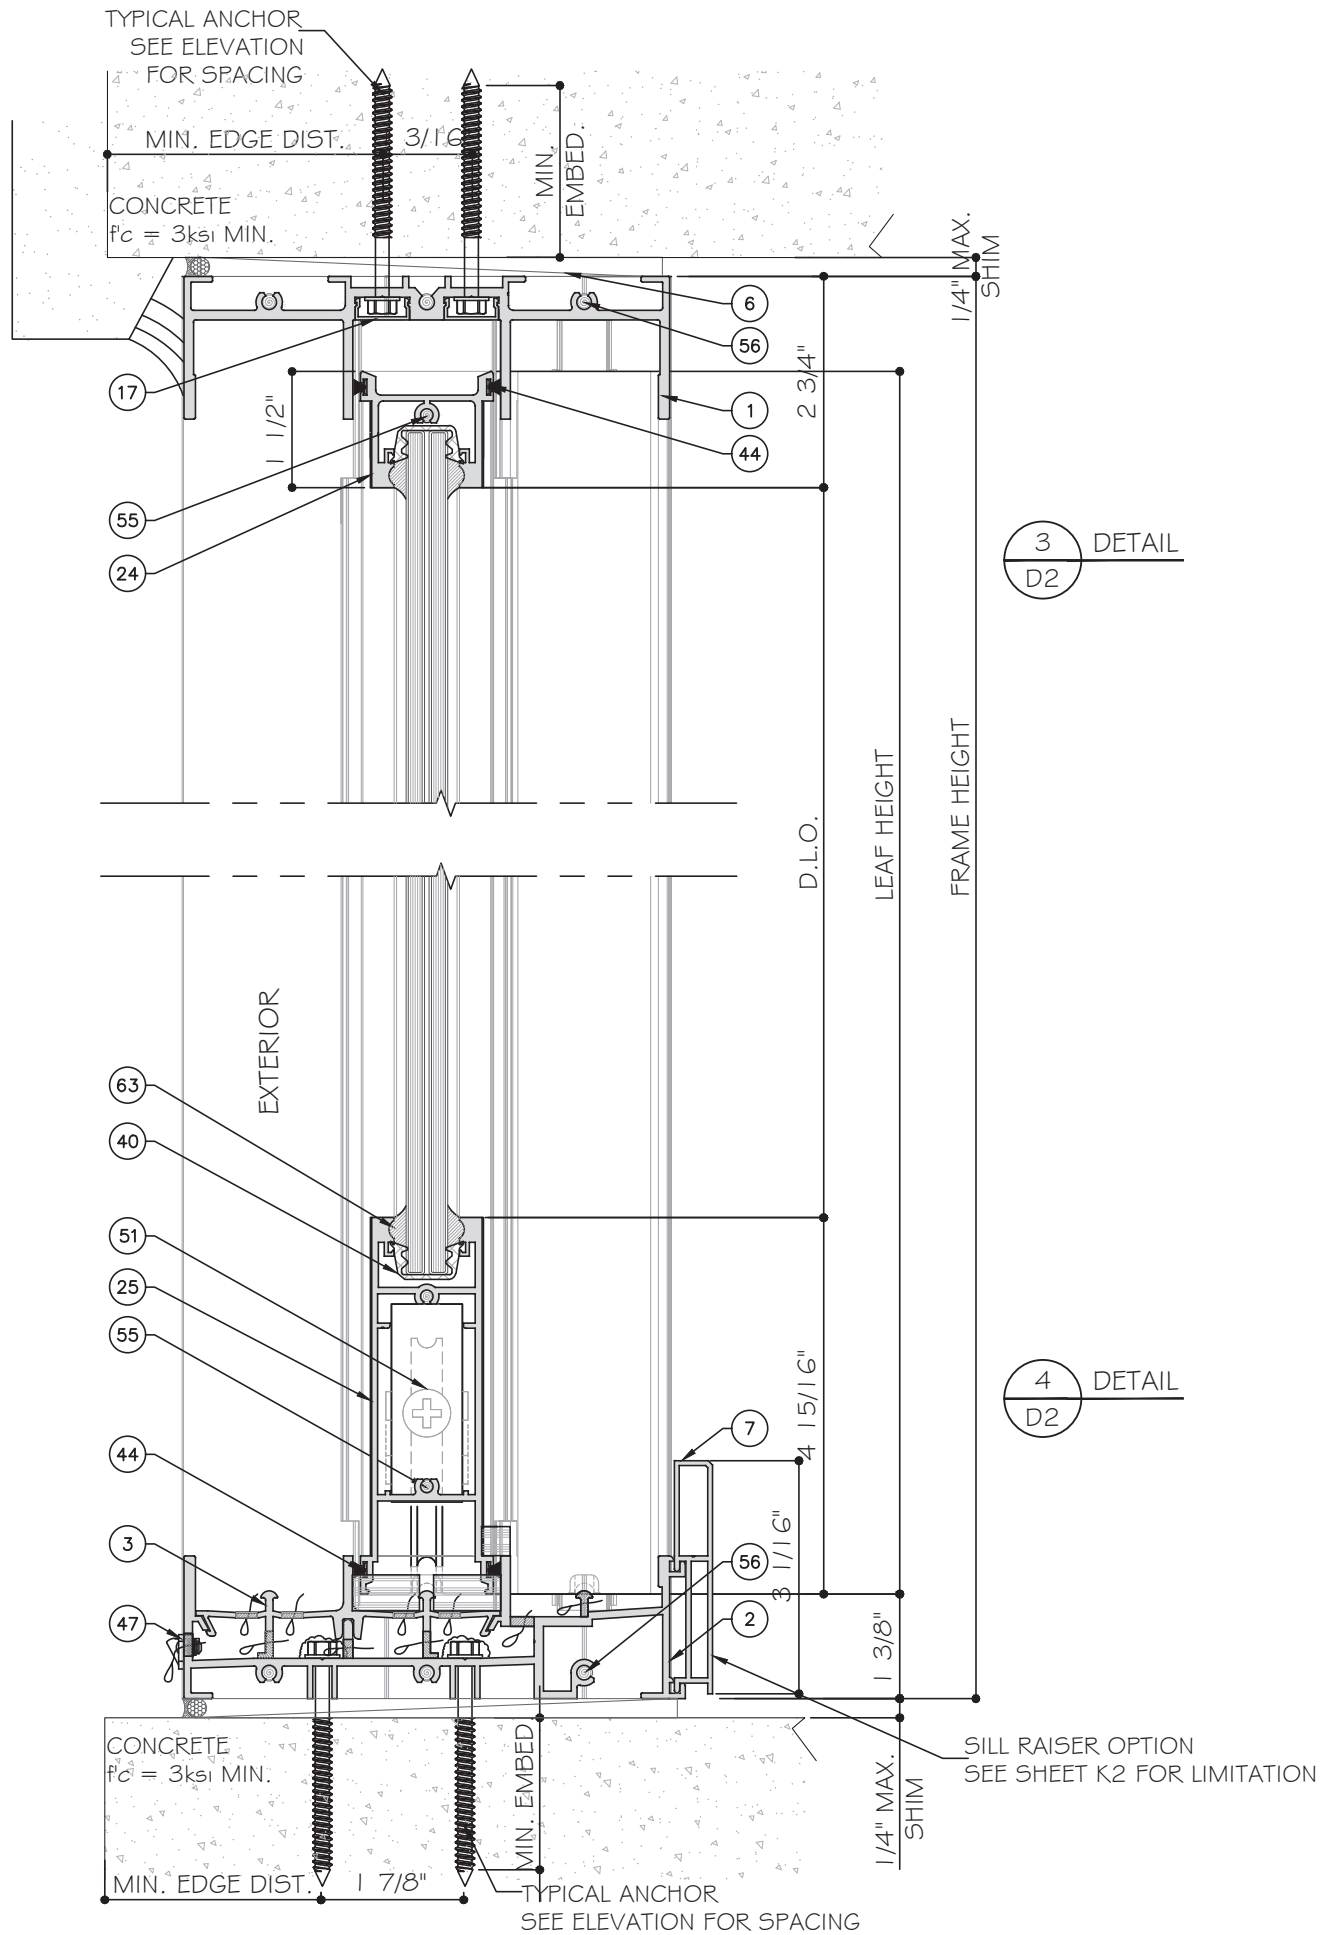

THREE (3) TRACK DOOR DETAILS




MCY ENGINEERING, INC. GLAZING CONSULTANTS 12781 MIRAMAR PARKWAY #301 MIRAMAR, FL 33027 P: 305.271.0117 www.MCYEngineering.com mcy@mcyengineering.com	
ES WINDOWS, INC. 10653 NE Quaybridge Ct. Miami, FL 33138 TEL. (305) 624-7775	
ES-SGD2020 SLIDING GLASS DOOR (LMI & SMI)	
Drawn Date 10.08.2024	Scale 1/4" = 1'-0"
DRAWING NO. AD16-29	
Sheet No. 31 OF 59	

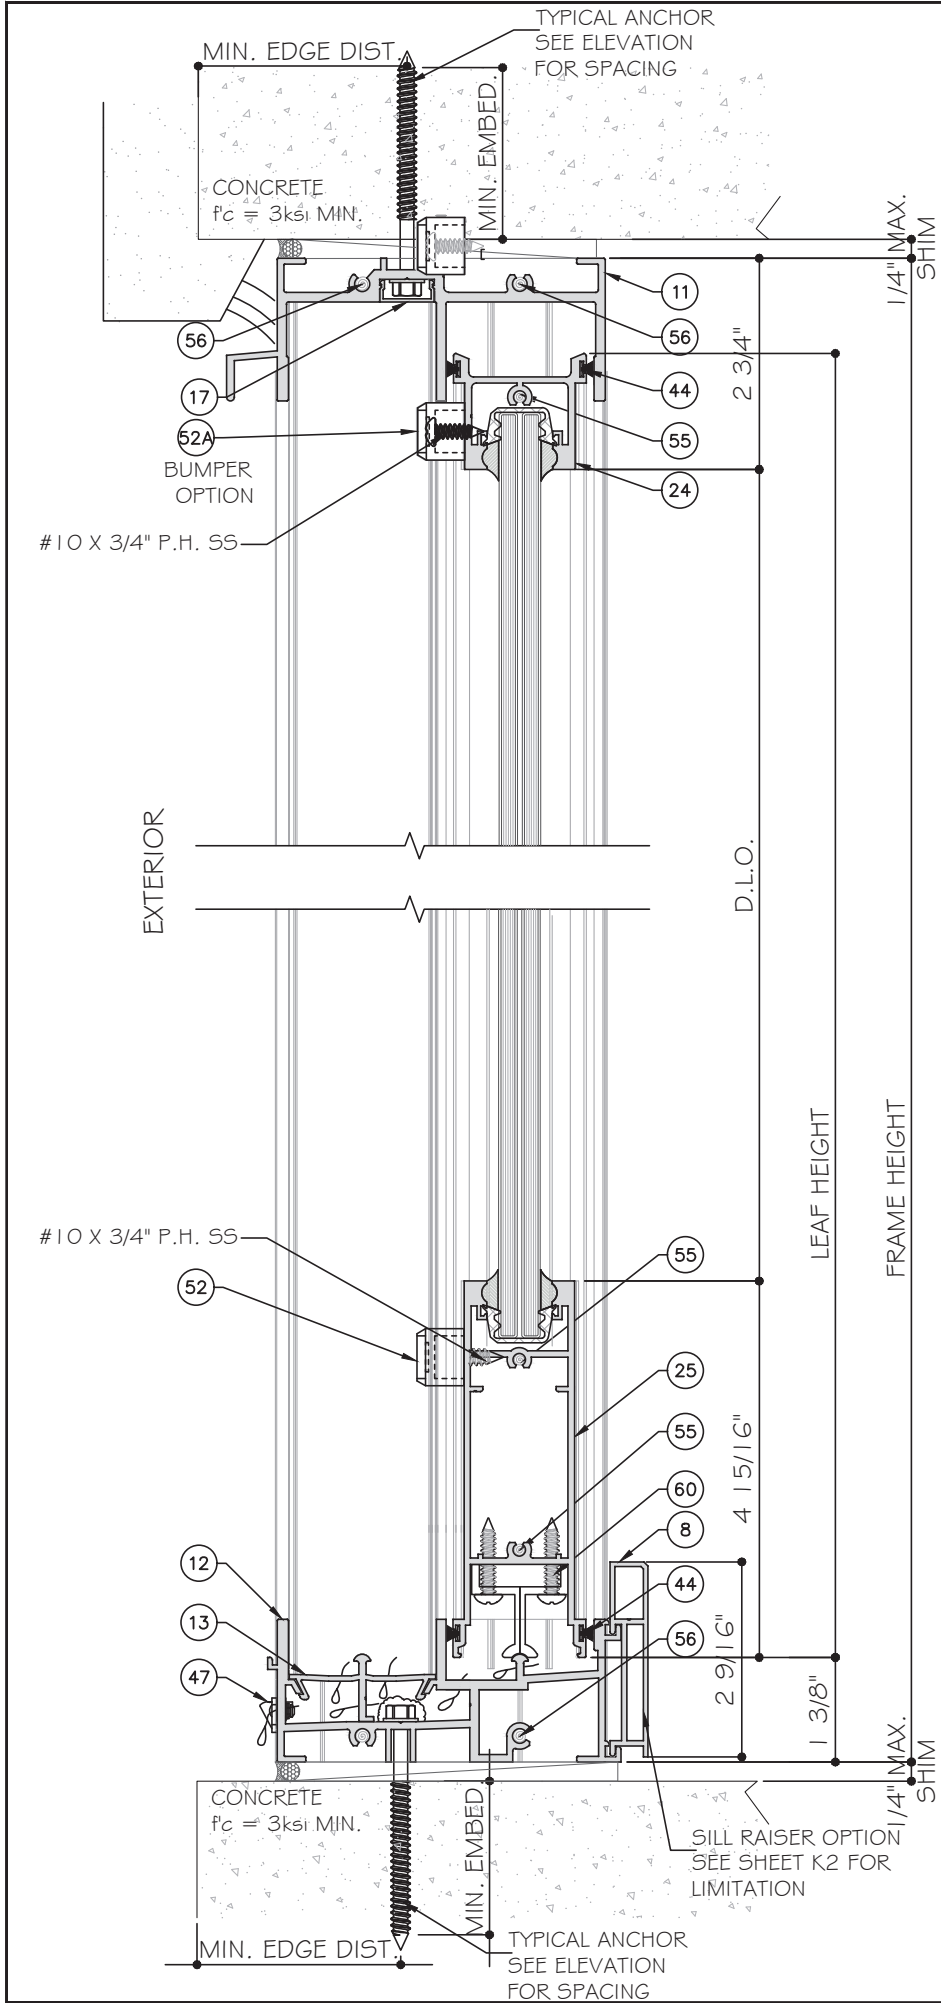

5
D3
DETAIL


6
D3
DETAIL

TWO (2) TRACK DOOR DETAILS

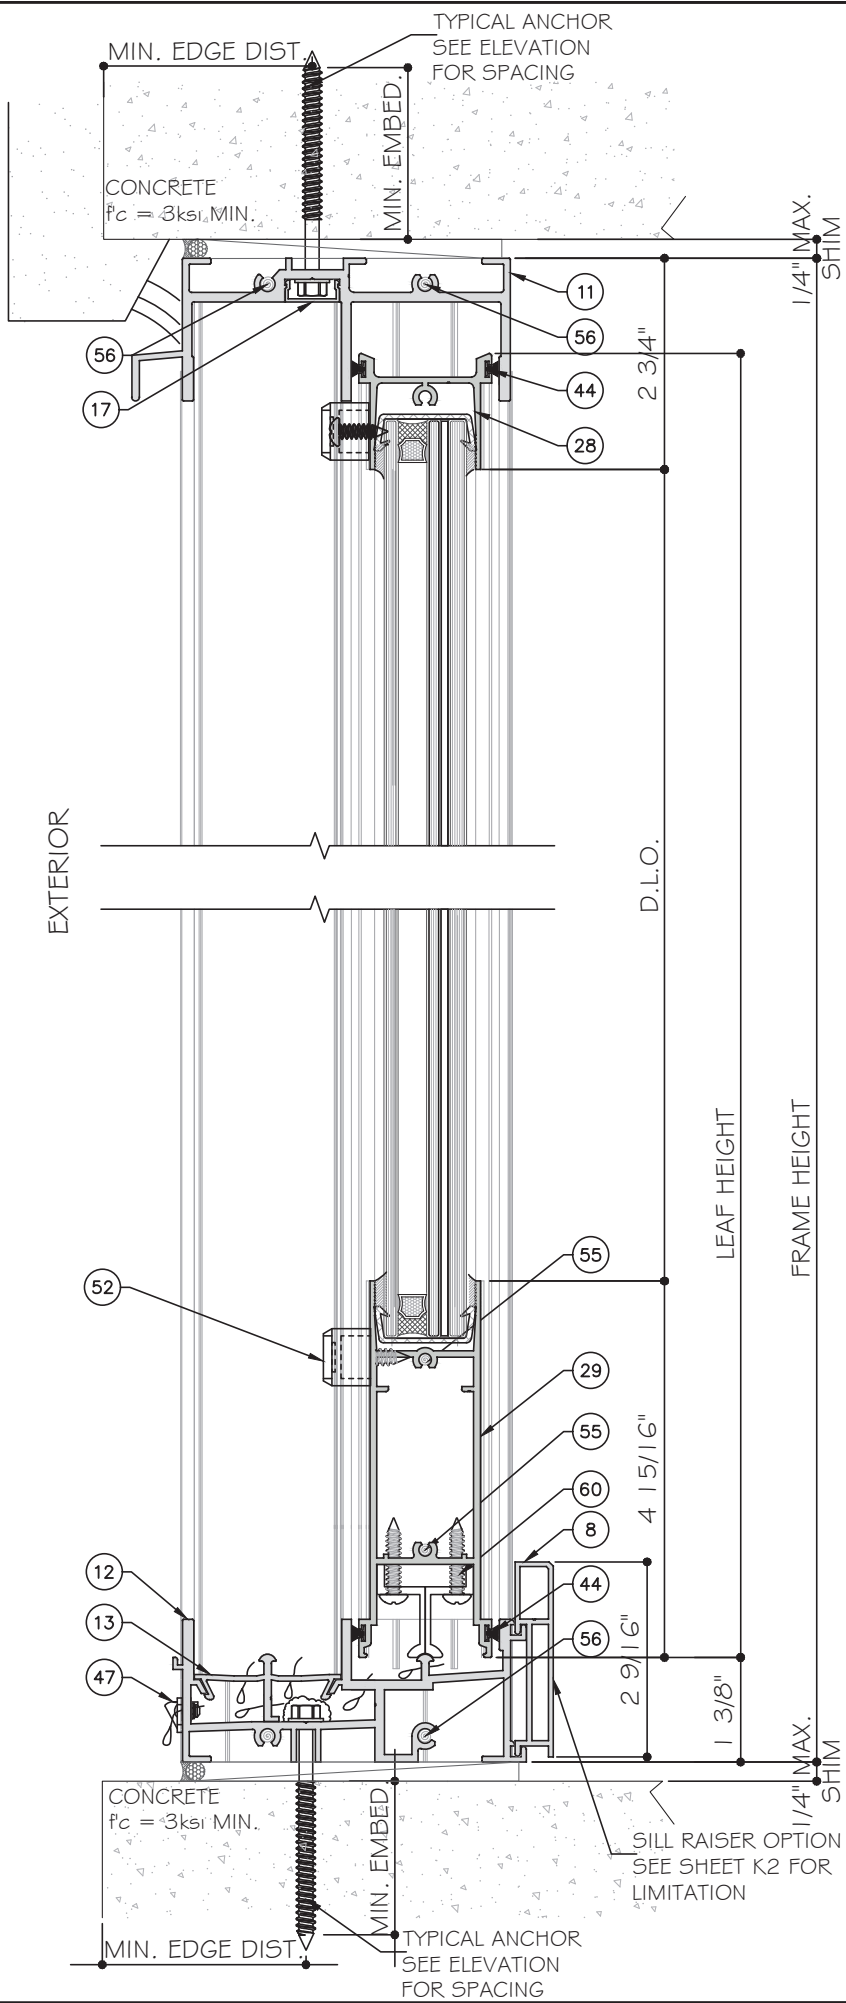

5
D3
DETAIL
OPTION

6
D3
DETAIL
OPTION

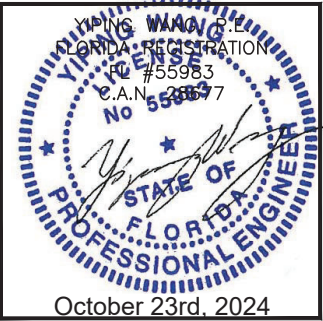

MCY ENGINEERING, INC.
GLAZING CONSULTANTS
12781 MIRAMAR PARKWAY #301
MIRAMAR, FL 33027
P: 305.271.0117
www.MCYEngineering.com mcy@mcyengineering.com

ES-SGD2020 SLIDING GLASS DOOR (LMI & SMI)

ES WINDOWS, INC.

10653 NE Quaybridge Ct.
Miami, FL 33138
TEL. (305) 624-7775

Rev	Date	Drawn By	Description
1	10.08.2024	James	REVISION


Drawn Date
10.08.2024

Scale

DRAWING NO.
AD16-29

D3

Sheet No.
32 OF 59

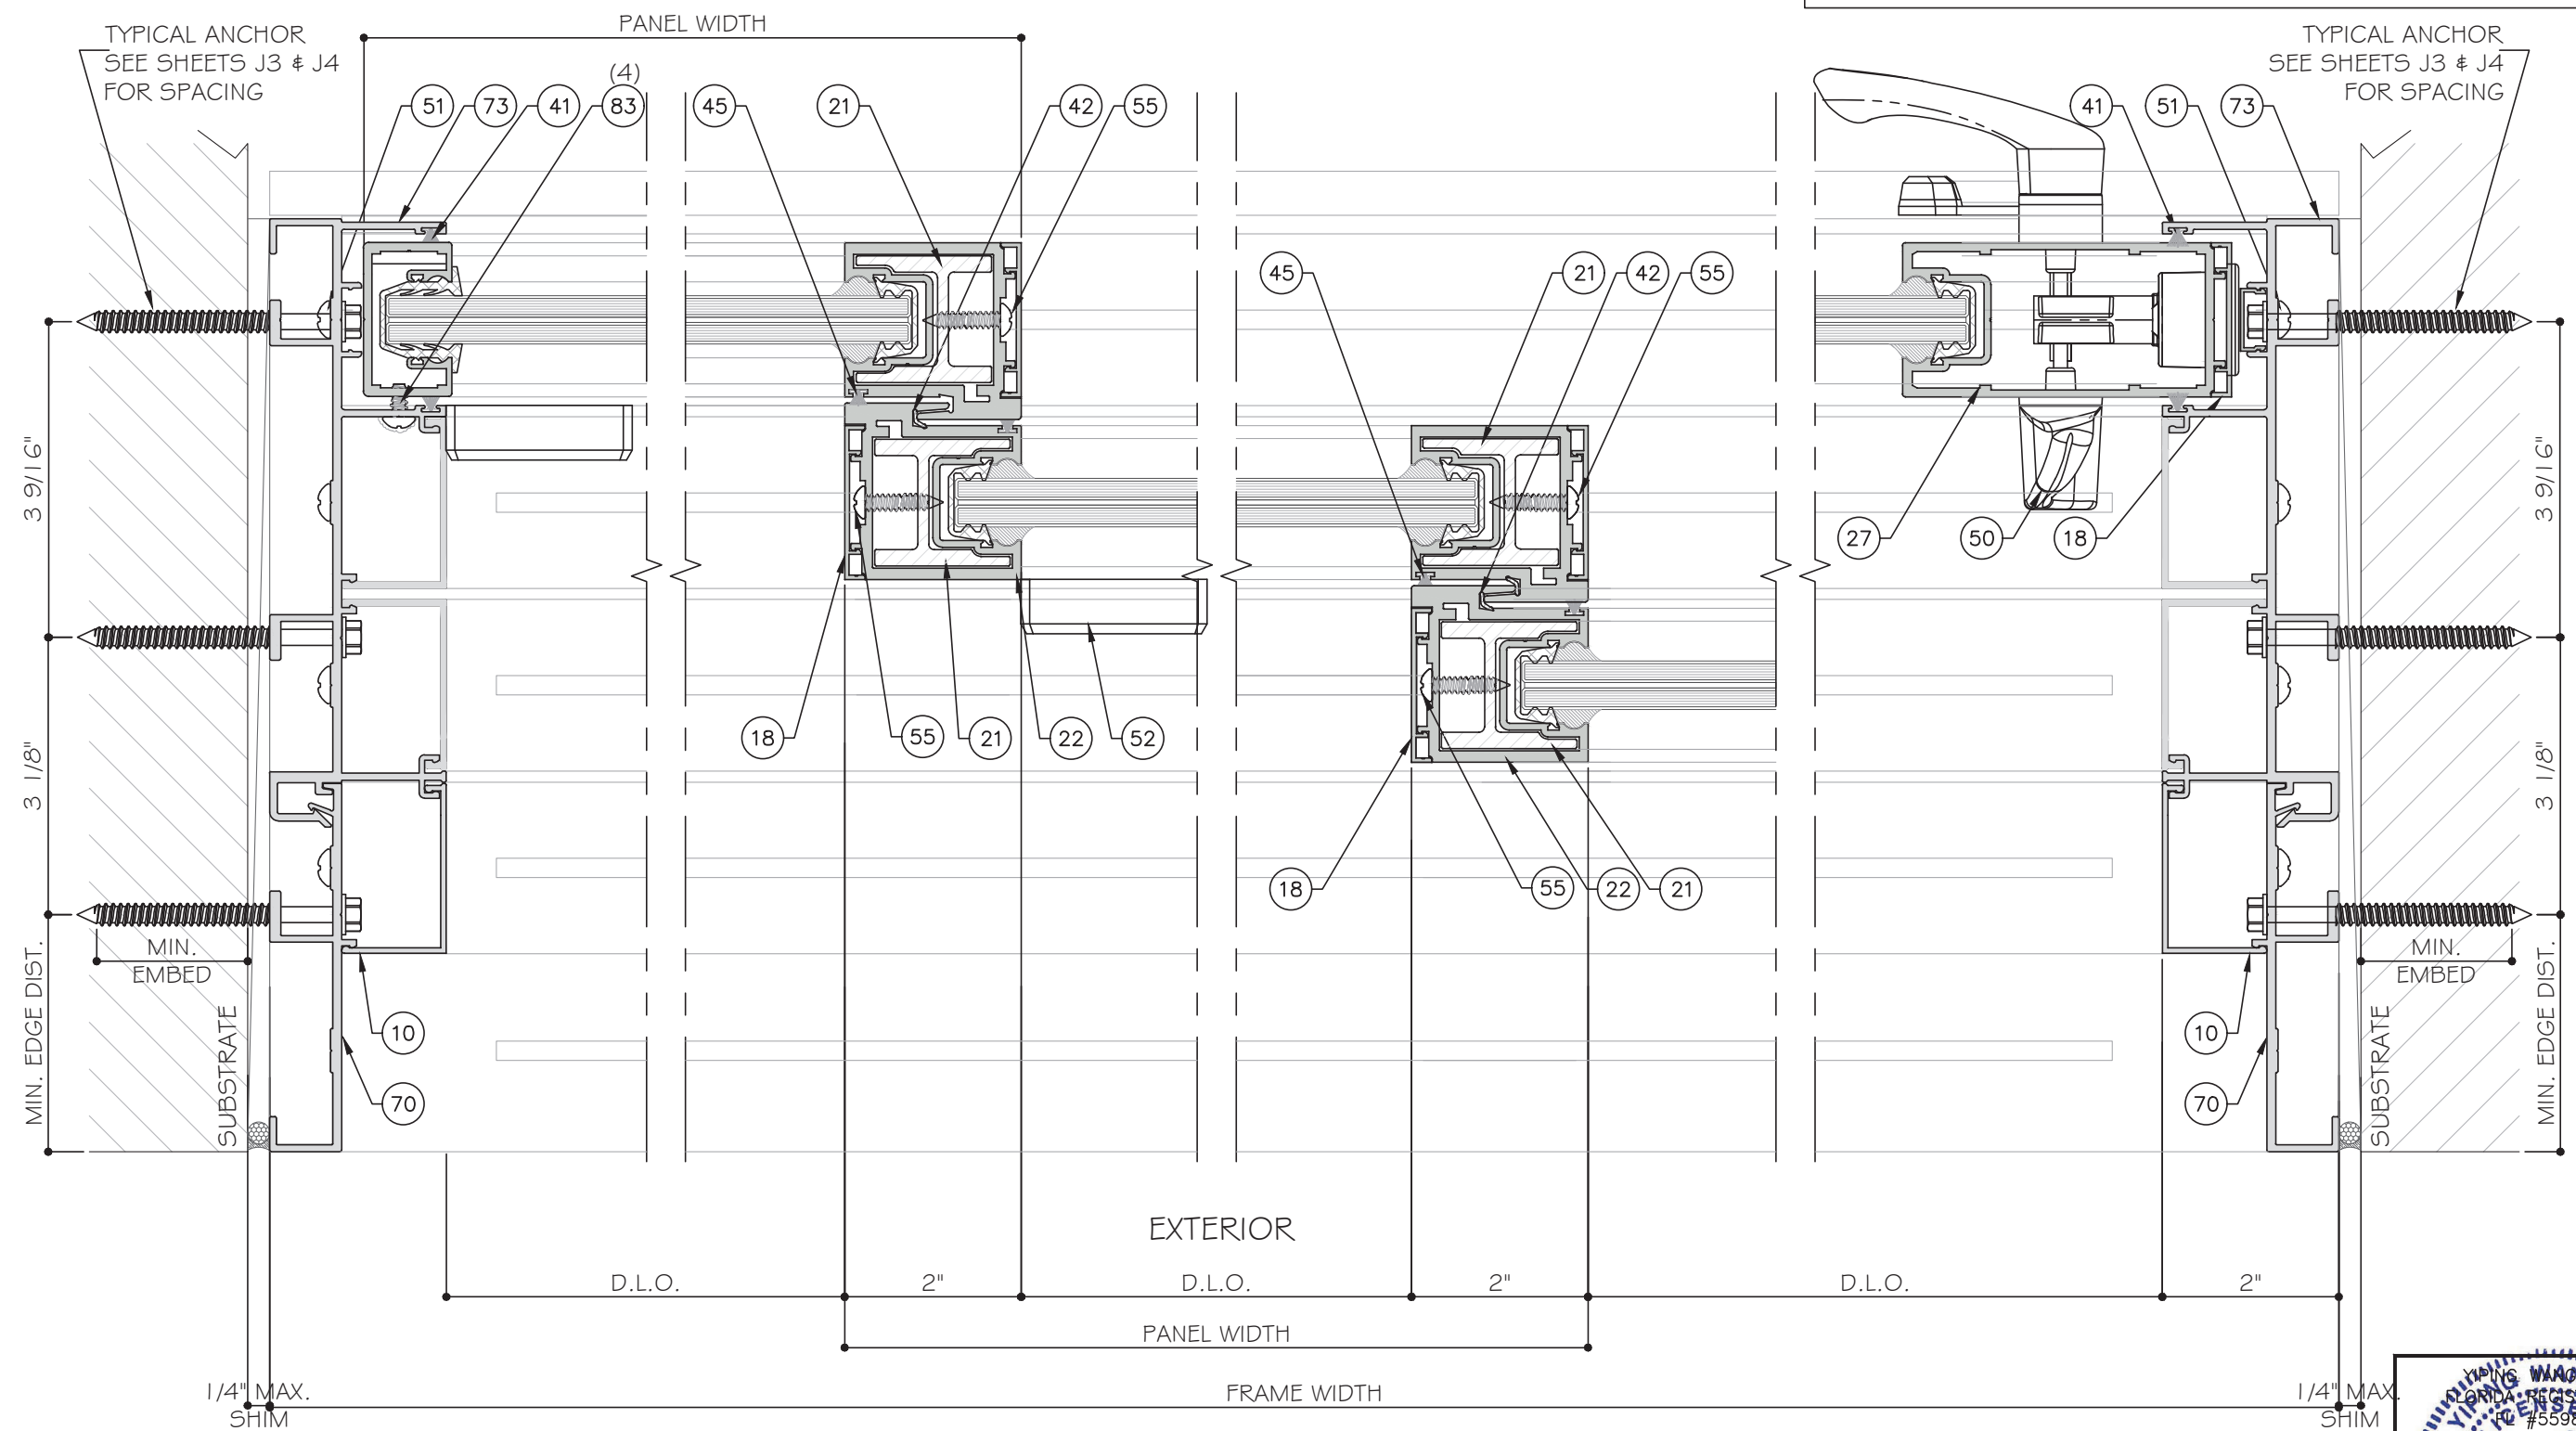

STANDARD INTERLOCK (LEVEL 1 OPTION 1) SHOWN.
SEE SHEET K1 FOR LEVEL 2 AND 3 REINFORCEMENT.
LOCK STILE OPTION 1 SHOWN. SEE SHEET E5 FOR
OPTION 2.


7
D4.1
DETAIL

8
D4.1
DETAIL

9
D4.1
DETAIL

7A
D4.1
DETAIL

FIVE (5) TRACK DOOR DETAILS

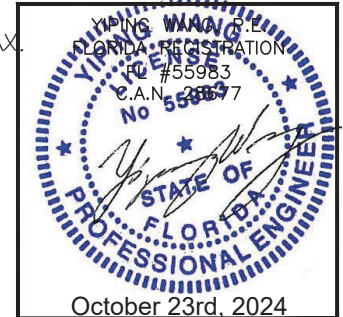

MCY ENGINEERING, INC.
GLAZING CONSULTANTS
12781 MIRAMAR PARKWAY #301
MIRAMAR, FL 33027
P: 305.271.0117
www.MCYEngineering.com mcy@mcyengineering.com

ES WINDOWS, INC.
10653 NE Quaybridge Ct.
Miami, FL 33138
TEL. (305) 624-7775

Rev.	No.	Date	Drawn By	Description
1	0	10.08.2024	James	


Drawn Date
10.08.2024

Scale

DRAWING NO.
AD16-29

D4.1

Sheet No.
34 OF 59

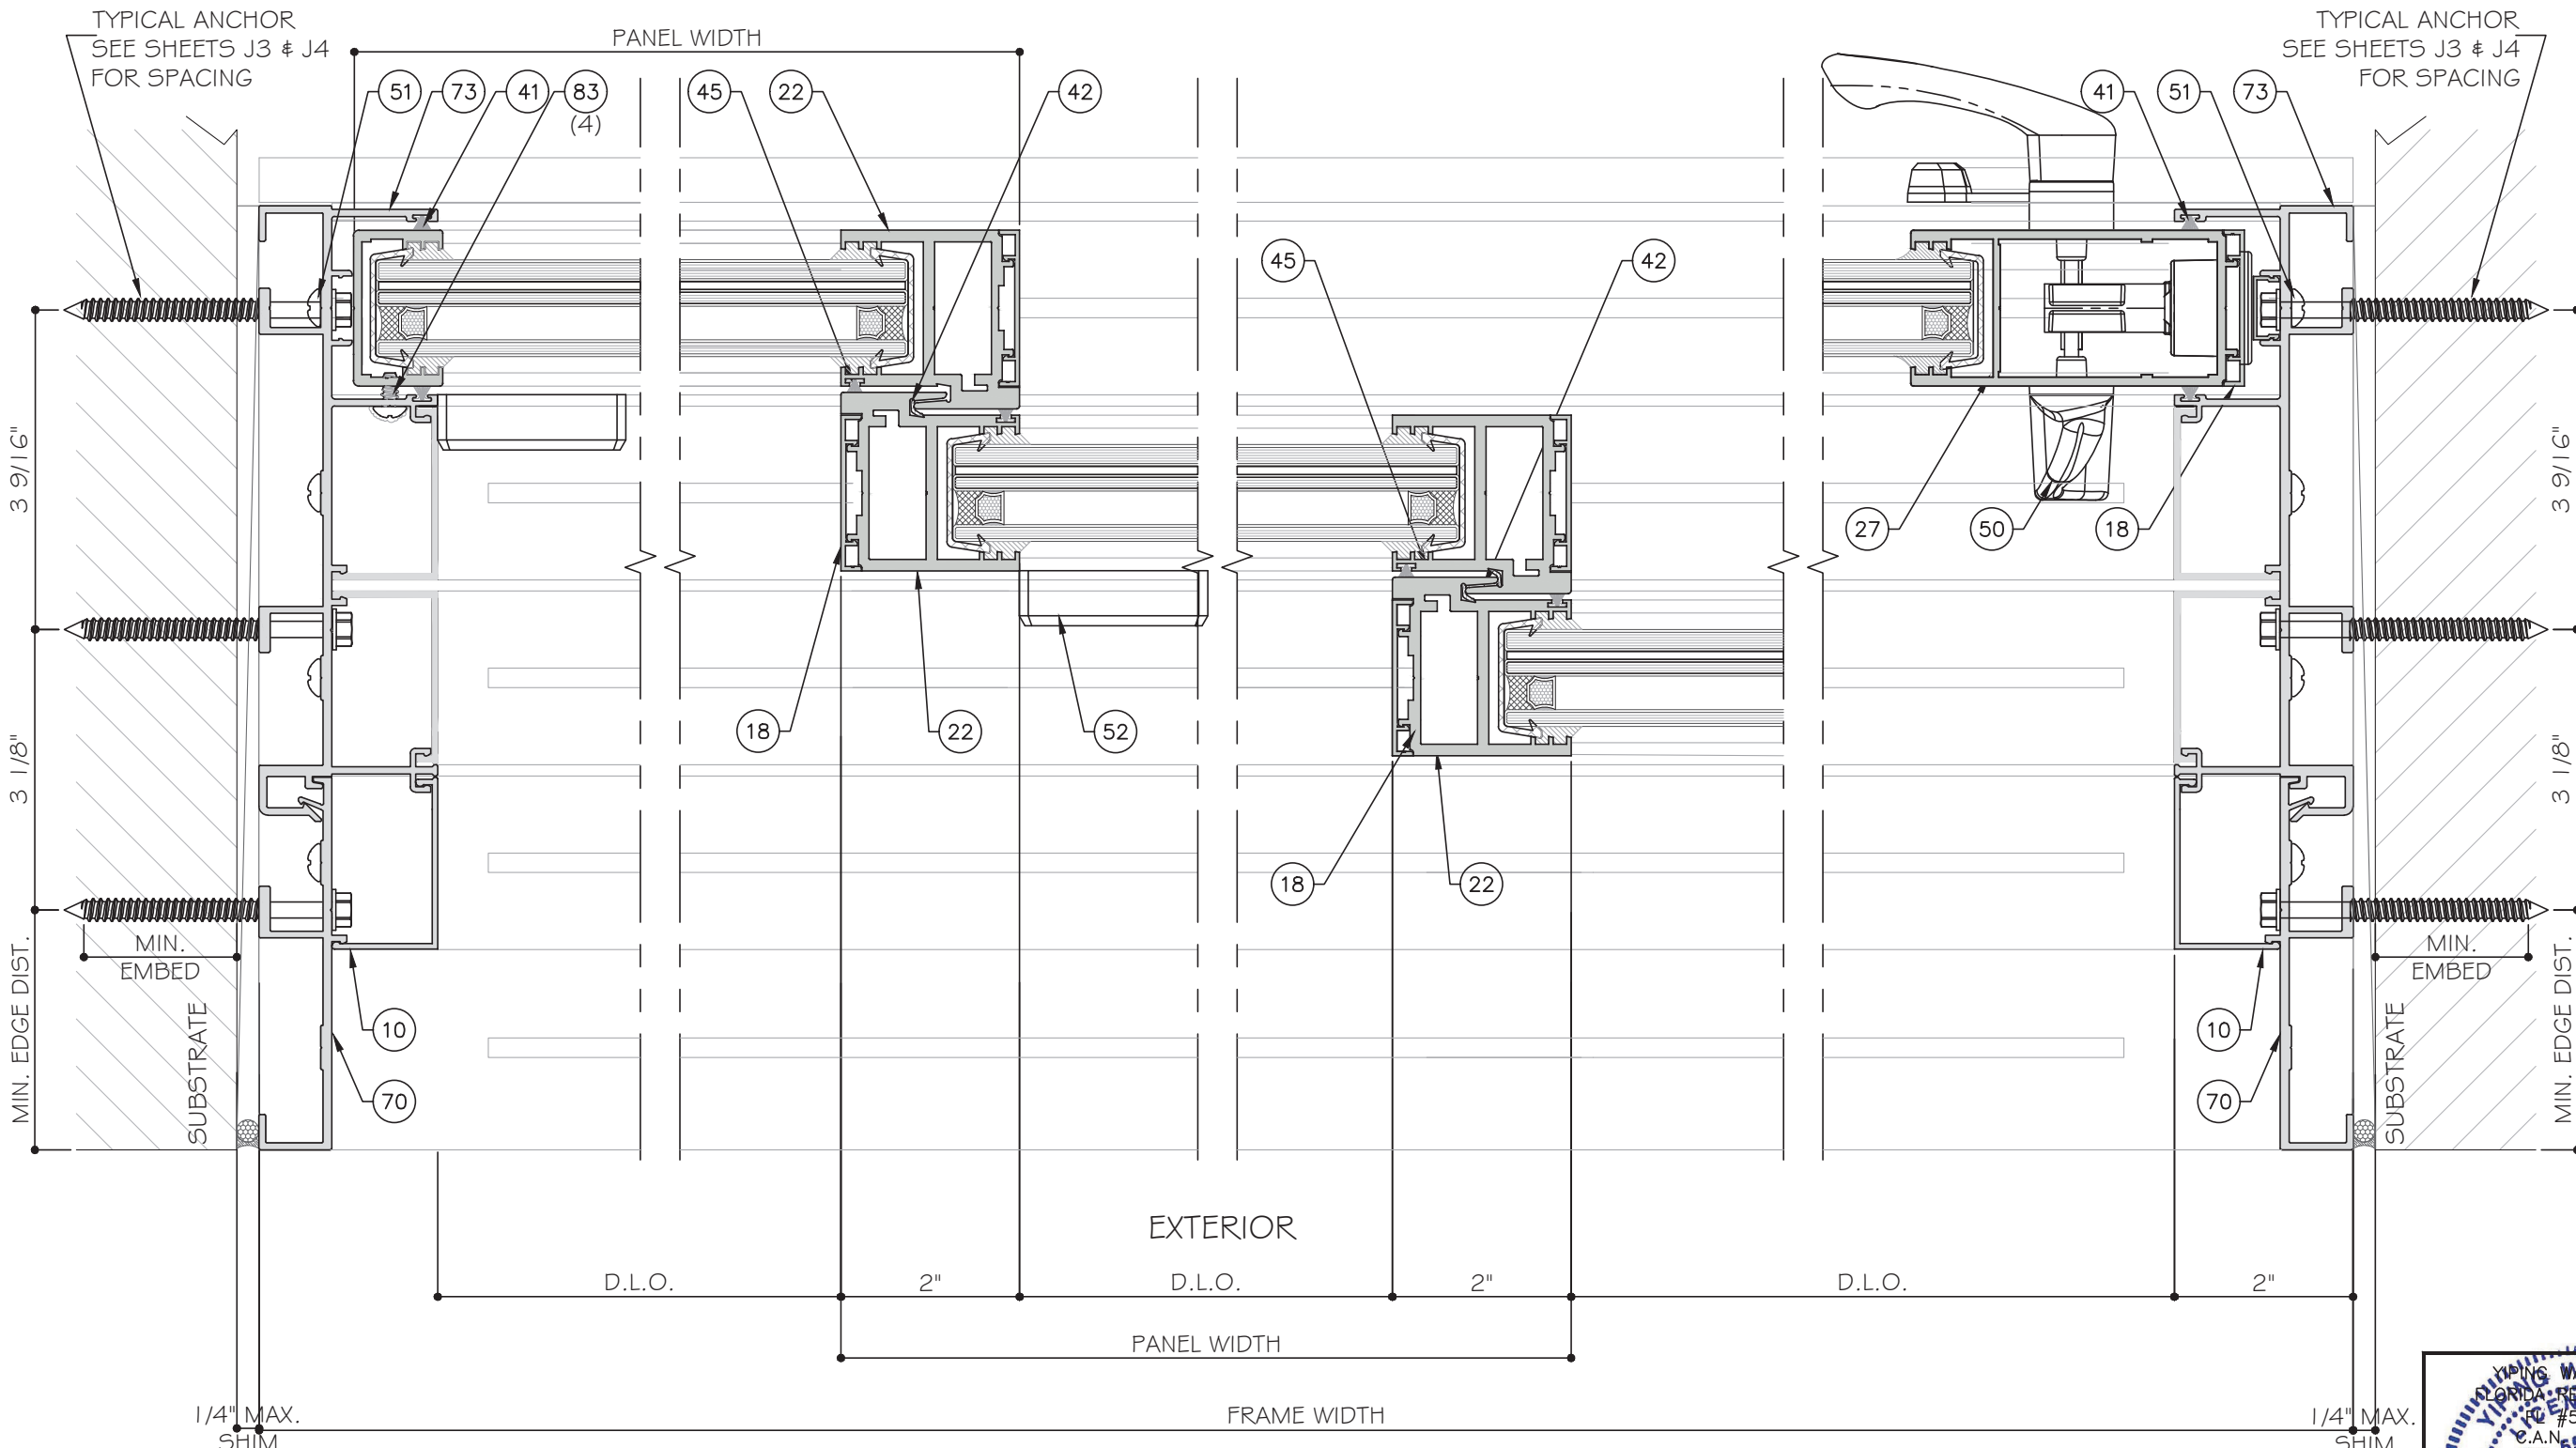

STANDARD INTERLOCK (LEVEL 1 OPTION 1) SHOWN.
SEE SHEET K1 FOR LEVEL 2 AND 3 REINFORCEMENT.
LOCK STILE OPTION 1 SHOWN. SEE SHEET E5 FOR
OPTION 2.


13
D4.2
DETAIL

14
D4.2
DETAIL

15
D4.2
DETAIL

13A
D4.2
DETAIL

FIVE (5) TRACK DOOR DETAILS

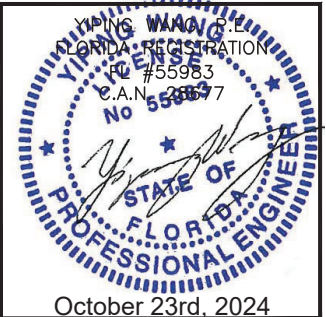

MCY ENGINEERING, INC.
GLAZING CONSULTANTS
12781 MIRAMAR PARKWAY #301
MIRAMAR, FL 33027
P: 305.271.0117
www.MCYEngineering.com mcy@mcyengineering.com

ES-WINDOWS, INC.
10653 NE Quaybridge Ct.
Miami, FL 33138
TEL. (305) 624-7775

Rev.	Date	Drawn By	Description
1	10.08.2024	James	

Drawn Date
10.08.2024


Scale

DRAWING NO.
AD16-29

D4.2


Sheet No.
35 OF 59

October 23rd, 2024

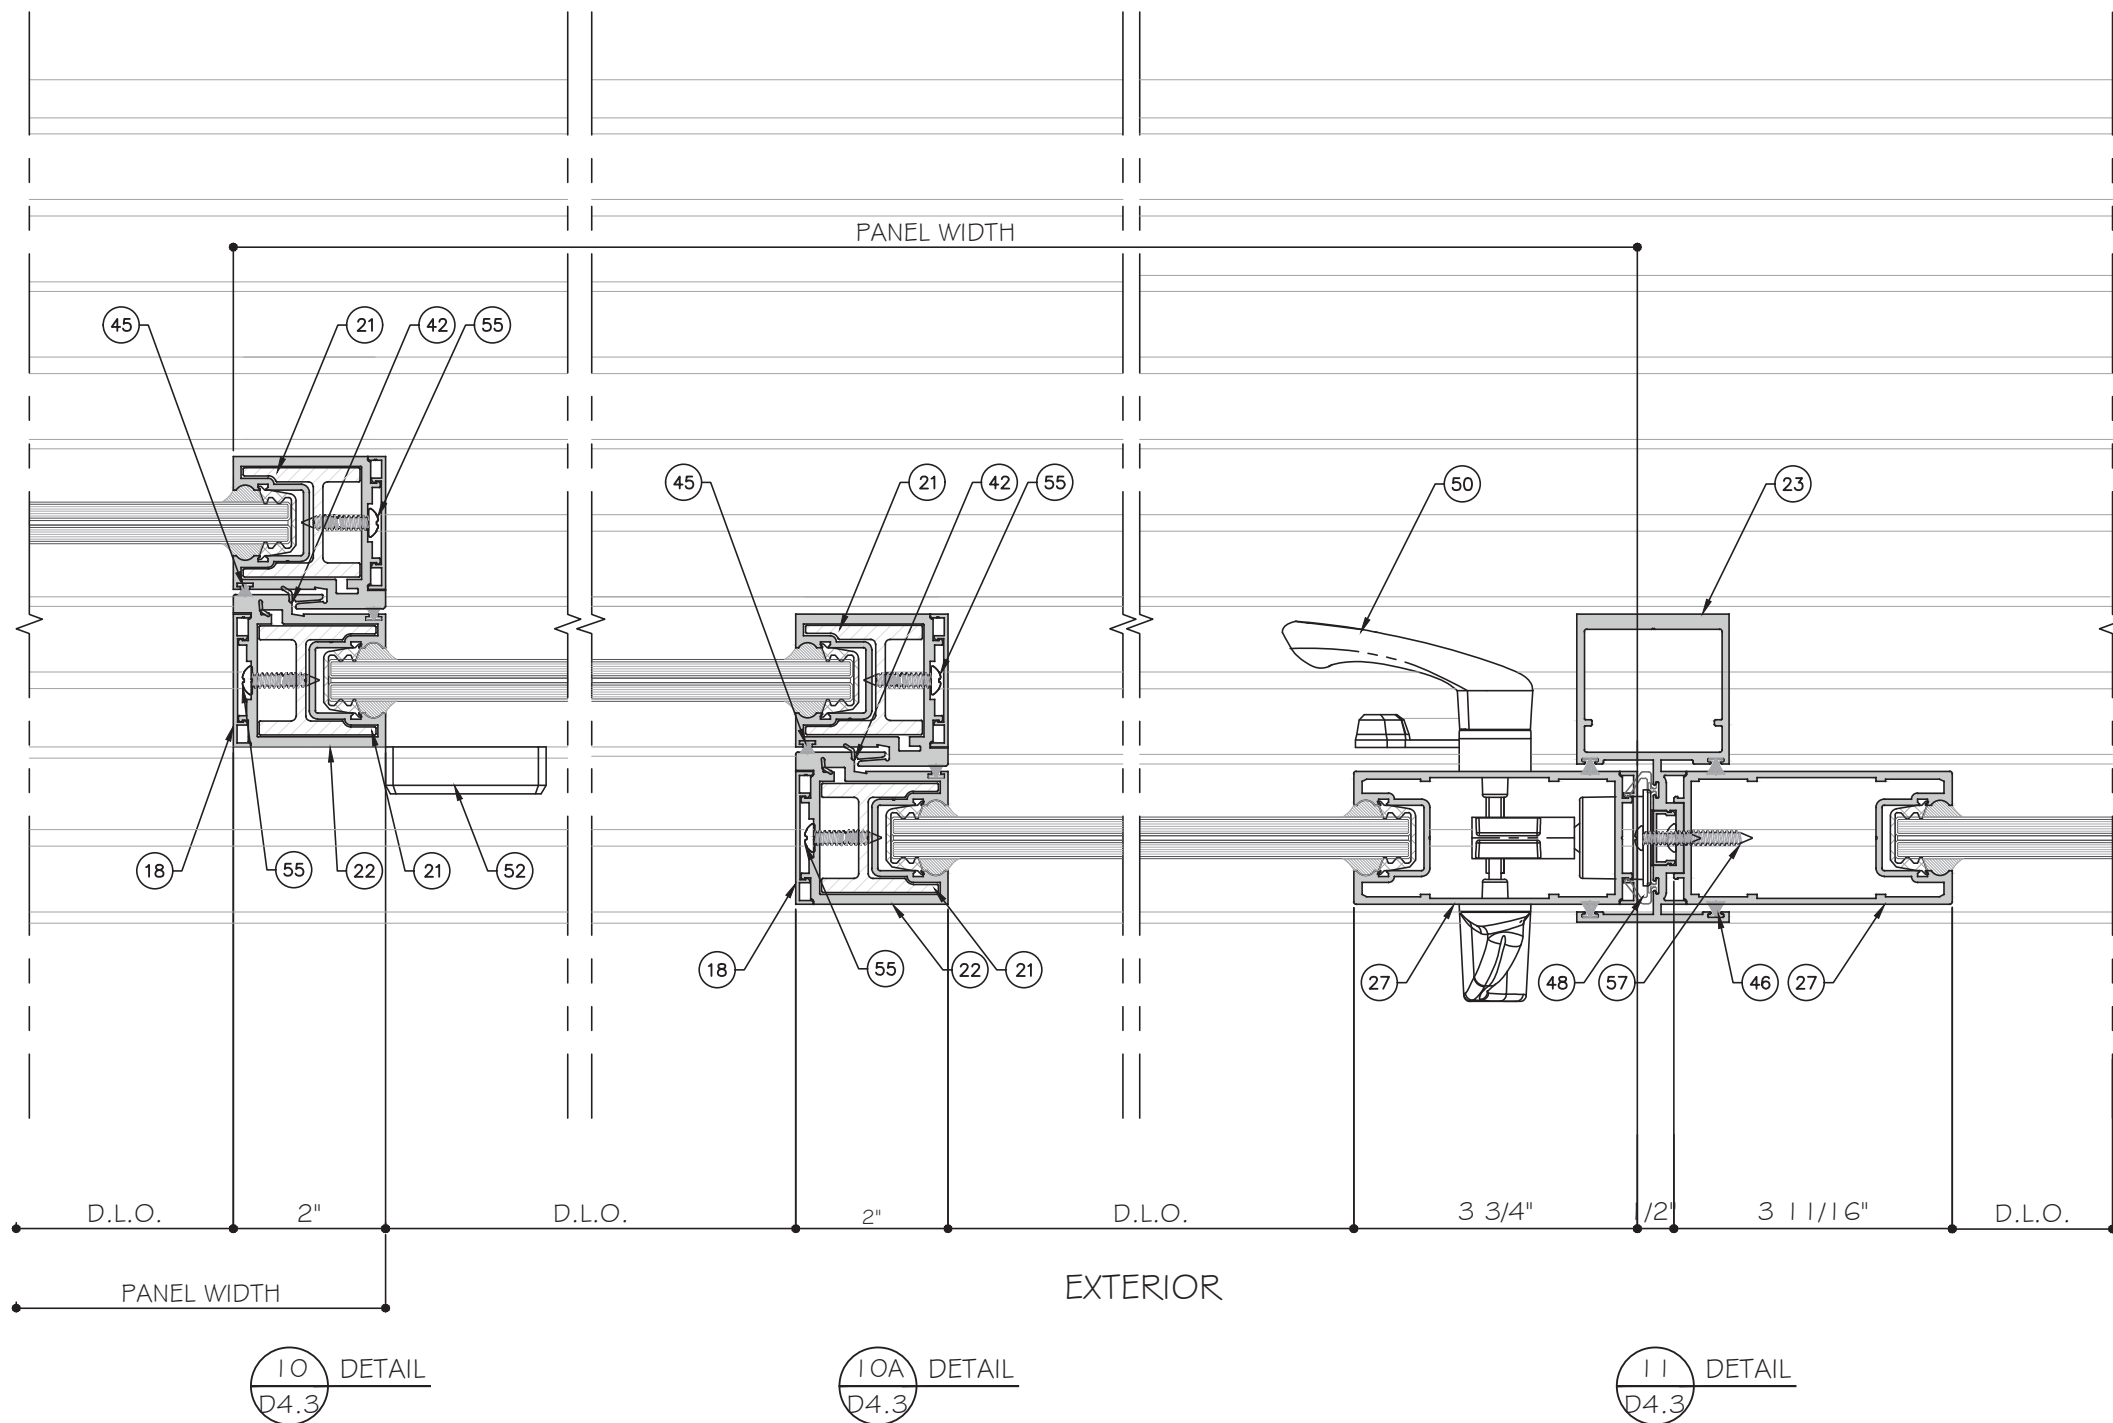

STANDARD INTERLOCK (LEVEL 1 OPTION 1) SHOWN.
SEE SHEET K1 FOR LEVEL 2 AND 3 REINFORCEMENT.
LOCK STILE OPTION 1 SHOWN. SEE SHEET E5 FOR
OPTION 2.

FIVE (5) TRACK DOOR DETAILS

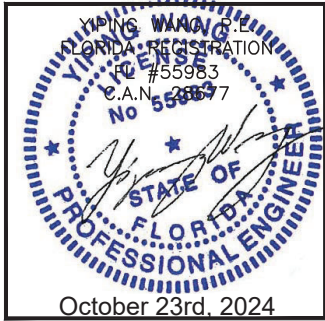

MCY ENGINEERING, INC.
GLAZING CONSULTANTS
12781 MIRAMAR PARKWAY #301
MIRAMAR, FL 33027
P: 305.271.0117
www.MCYEngineering.com mcy@mcyengineering.com

ES-SGD2020 SLIDING GLASS DOOR (LMI & SMI)

ES WINDOWS, INC.
10653 NE Quaybridge Ct.
Miami, FL 33138
TEL: (305) 624-7775

Rev. No.	Date	Drawn By	Description
1	10.08.2024	James	REVISION

Drawn Date: 10.08.2024


Scale:

DRAWING NO. AD16-29

D4.3

Sheet No. 36 OF 59

October 23rd, 2024

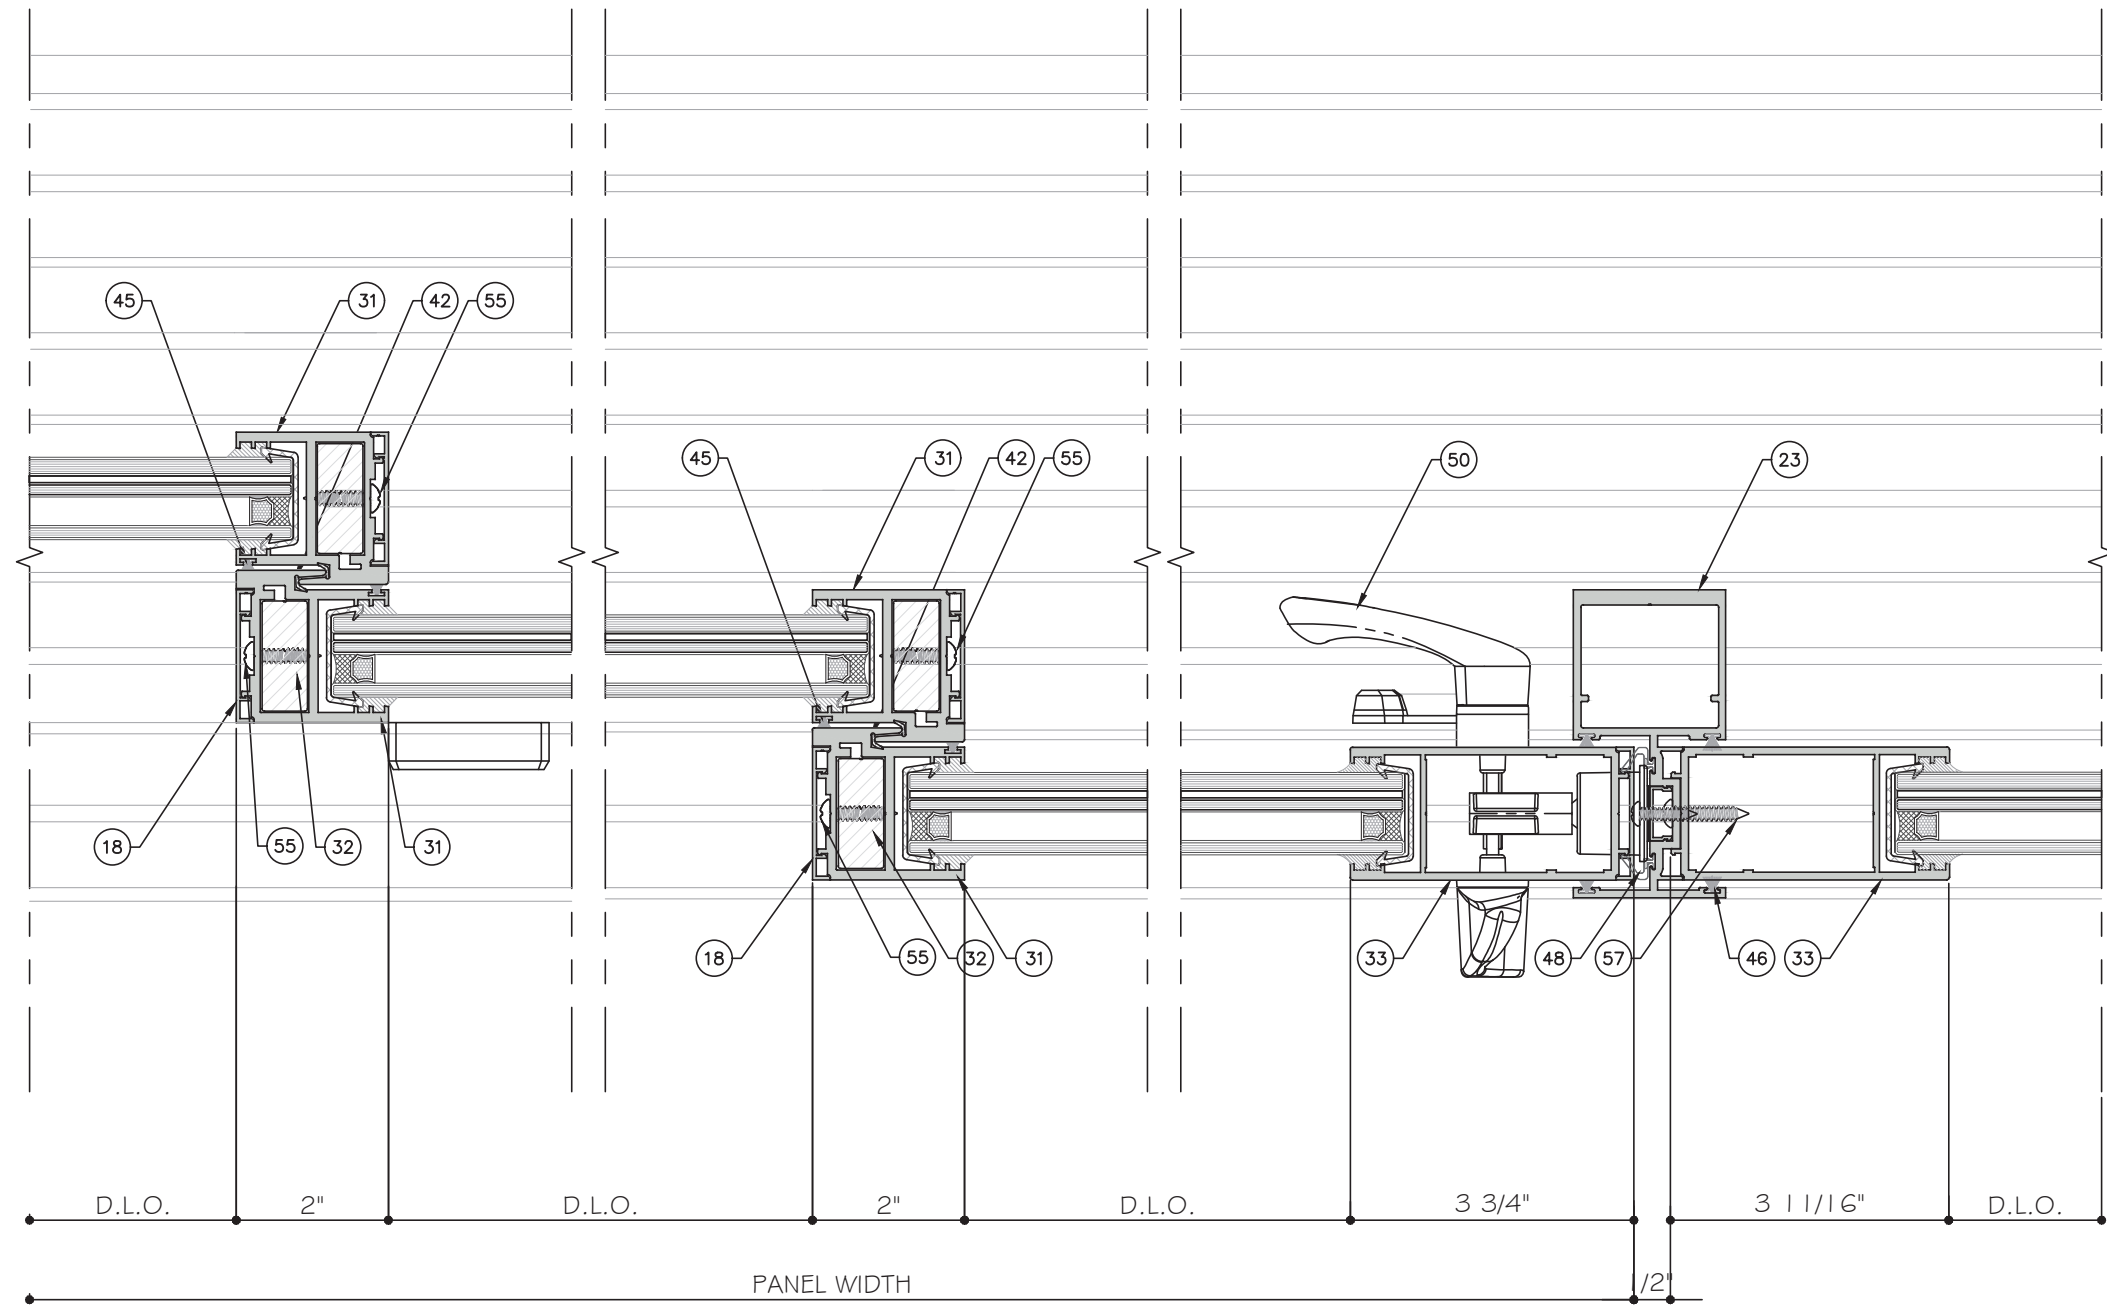

16 DETAIL
D4.4


16A DETAIL
D4.4

17 DETAIL
D4.4

STANDARD INTERLOCK (LEVEL 1 OPTION 1) SHOWN.
SEE SHEET K1 FOR LEVEL 2 AND 3 REINFORCEMENT.
LOCK STILE OPTION 1 SHOWN. SEE SHEET E5 FOR
OPTION 2.

EXTERIOR

FIVE (5) TRACK DOOR DETAILS

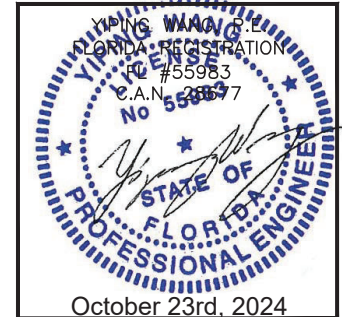

MCY ENGINEERING, INC.
GLAZING CONSULTANTS
12781 MIRAMAR PARKWAY #301
MIRAMAR, FL 33027
P: 305.271.0117
www.MCYEngineering.com mcy@mcyengineering.com


ES-WINDOWS, INC.
10653 NE Quaybridge Ct.
Miami, FL 33138
TEL. (305) 624-7775

Rev. No.	Date	Drawn By	Description
1	10.08.2024	James	


Drawn Date
10.08.2024

DRAWING NO.
AD16-29

Sheet No.
37 OF 59

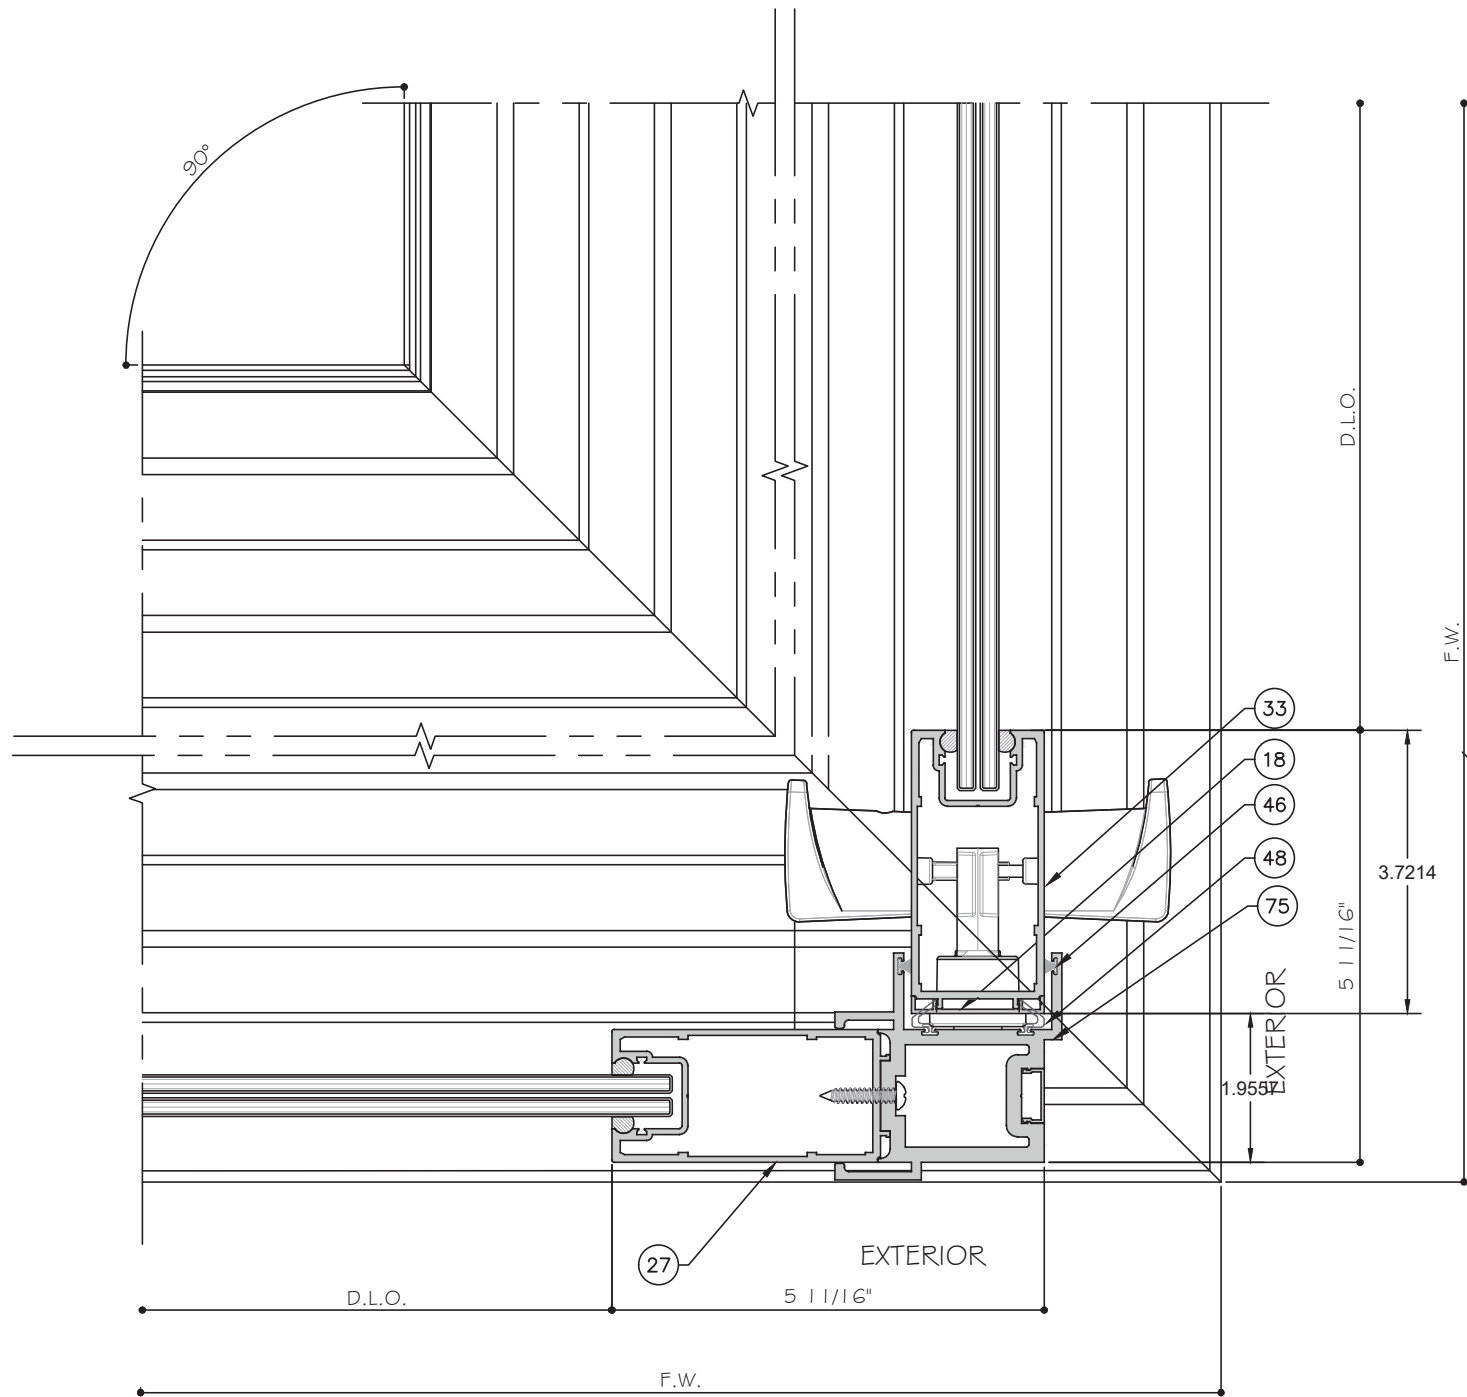

43 DETAIL
D4.5

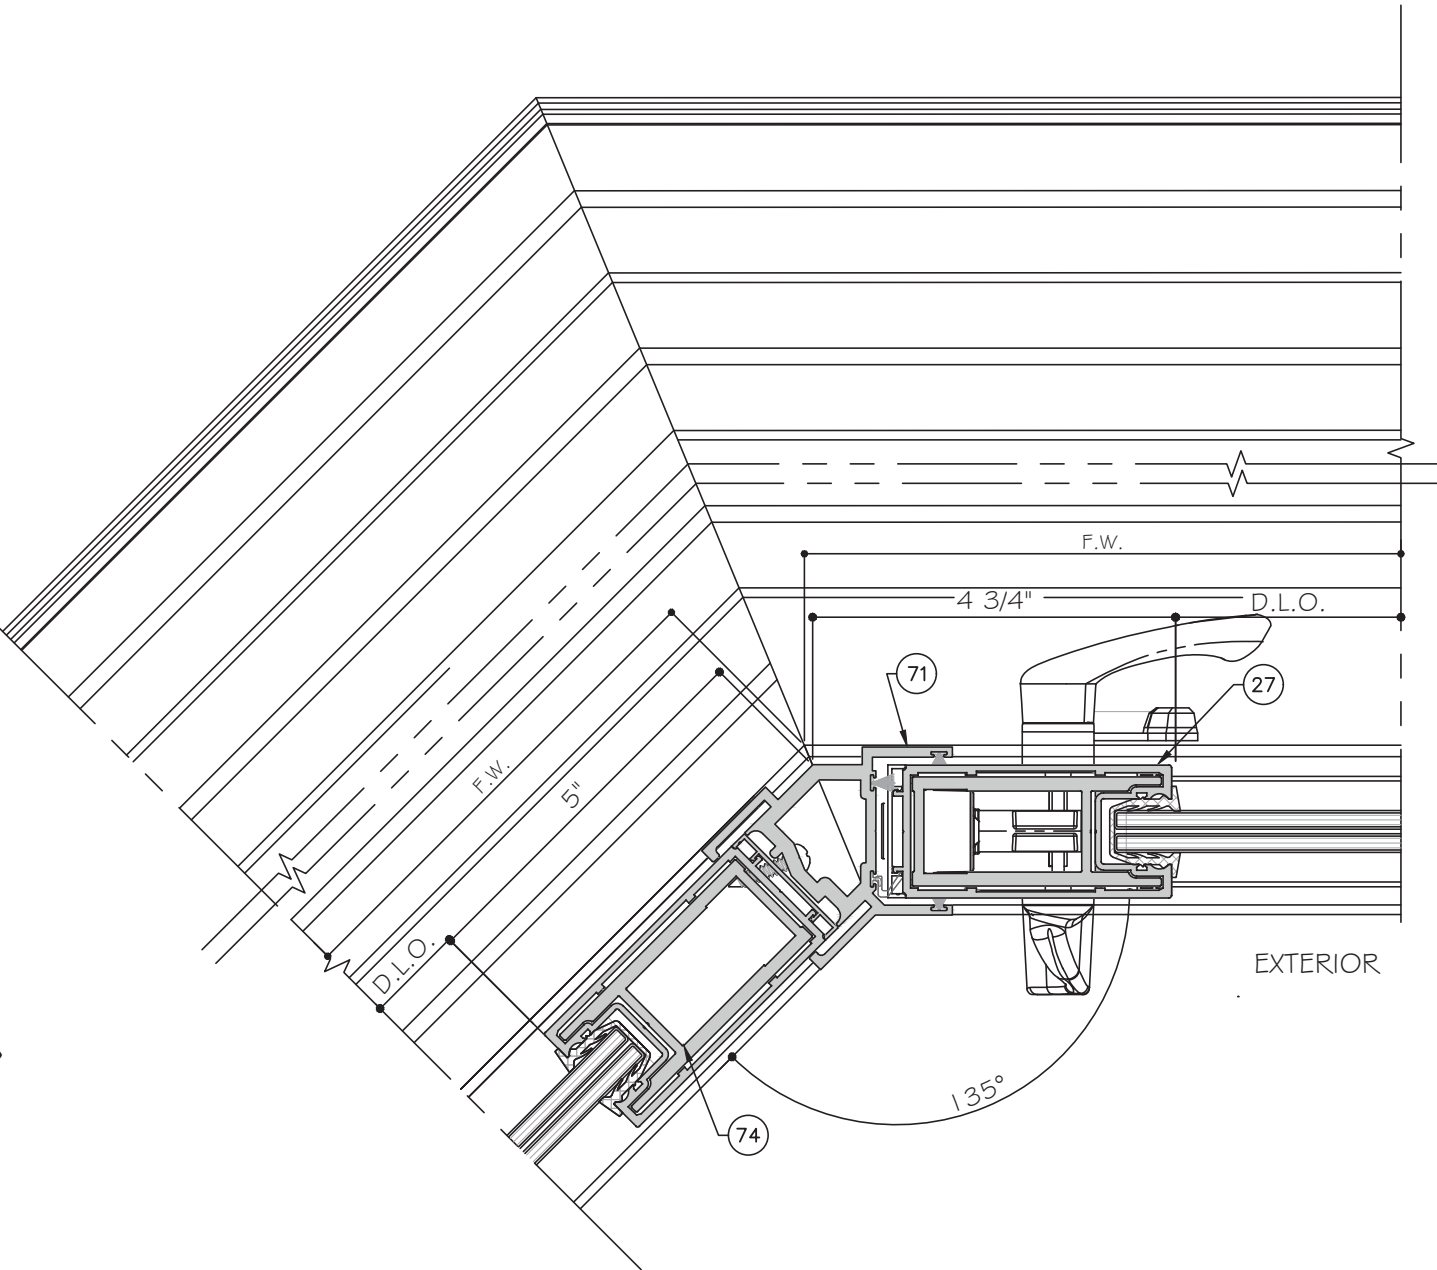


44 DETAIL
D4.5

CORNER DETAILS

CORNERS CAN BE USED ON ALL TRACK CONFIGURATIONS

STANDARD INTERLOCK (LEVEL 1 OPTION 1) SHOWN. SEE SHEET K1 FOR LEVEL 2 AND 3 REINFORCEMENT. LOCK STILE OPTION 1 SHOWN. SEE SHEET E5 FOR OPTION 2.

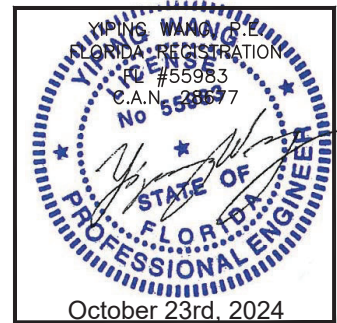

ES-SGD2020 SLIDING GLASS DOOR (LMI & SMI)

ES WINDOWS, INC.

10653 NE Quaybridge Ct.
Miami, FL 33138
TEL. (305) 624-7775

MCY ENGINEERING, INC.
GLAZING CONSULTANTS
12781 MIRAMAR PARKWAY #301
MIRAMAR, FL 33027 P: 305.271.0117
www.MCYEngineering.com mcy@mcyengineering.com

Rev. No.	Date	Drawn By	Description
1	10.08.2024	James	REVISION

Drawn Date
10.08.2024


Scale

DRAWING NO.


AD16-29

D4.5

Sheet No.
38 OF 59

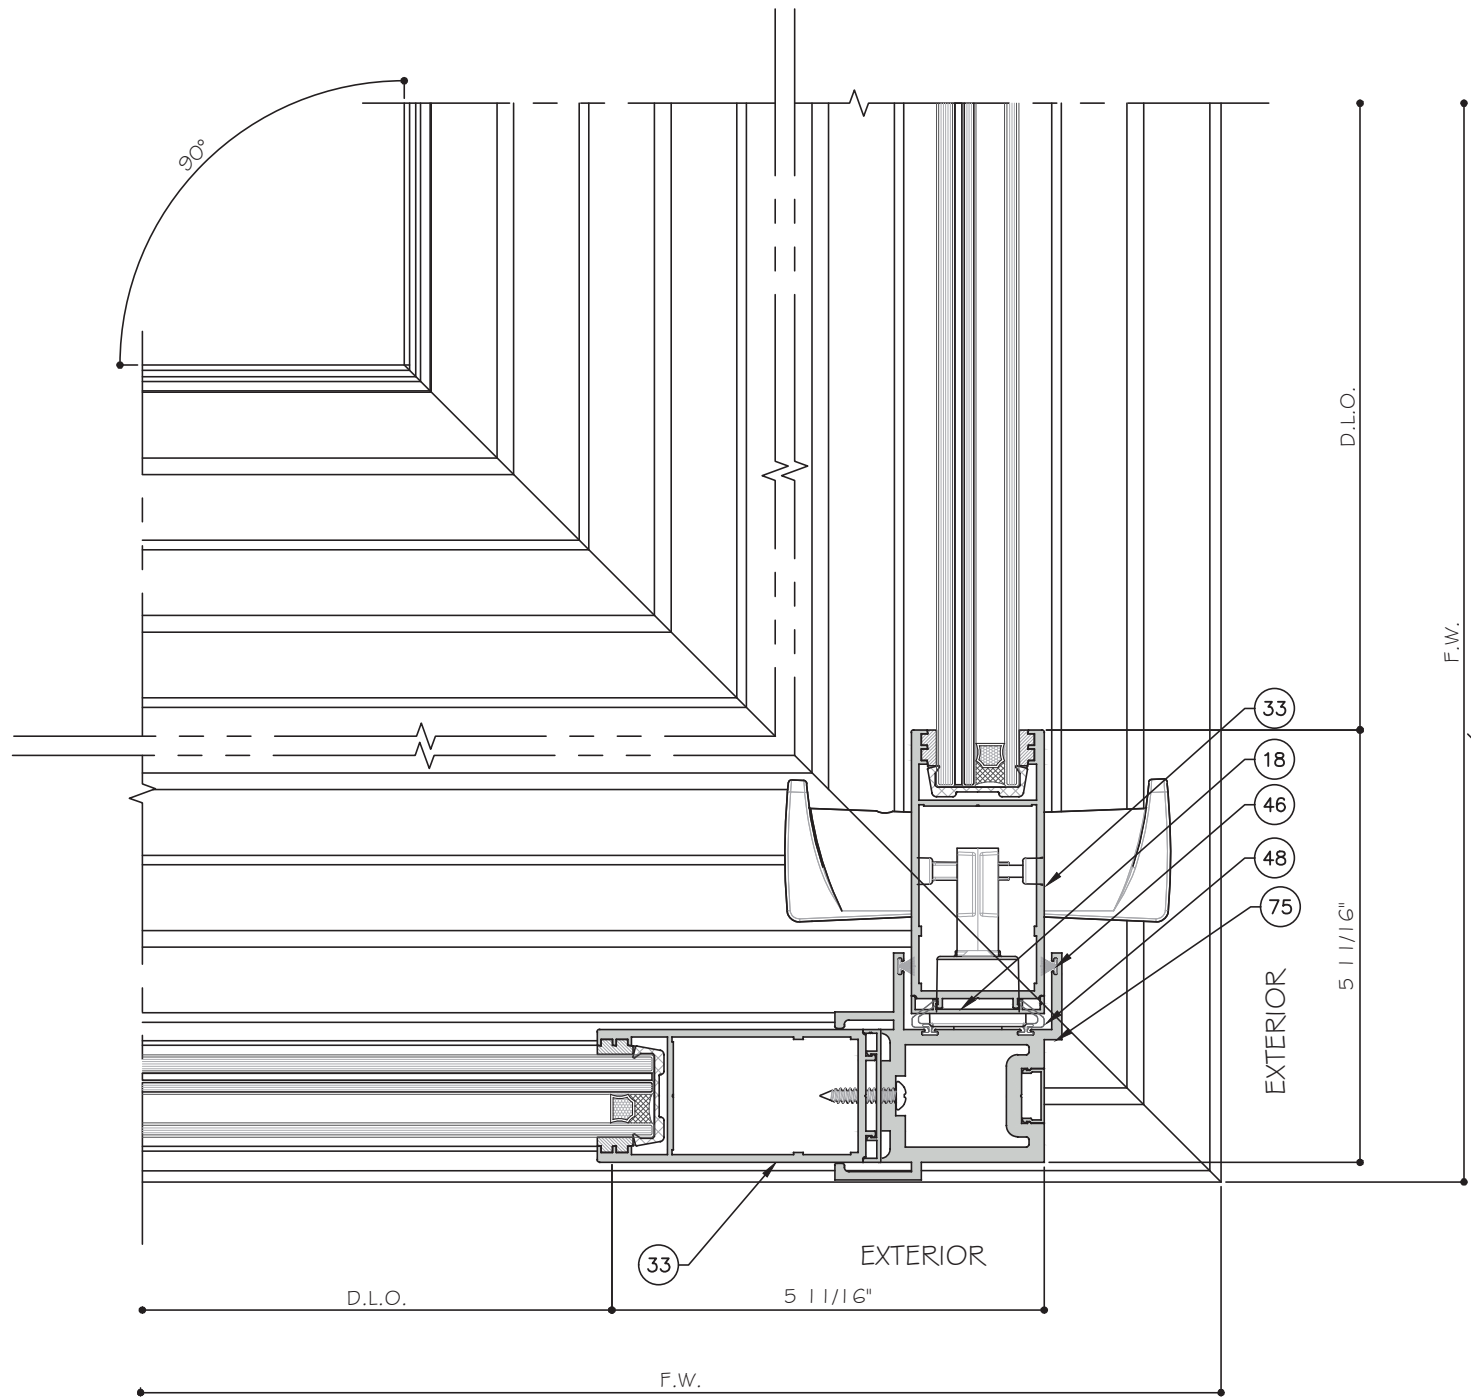

45 DETAIL
D4.6

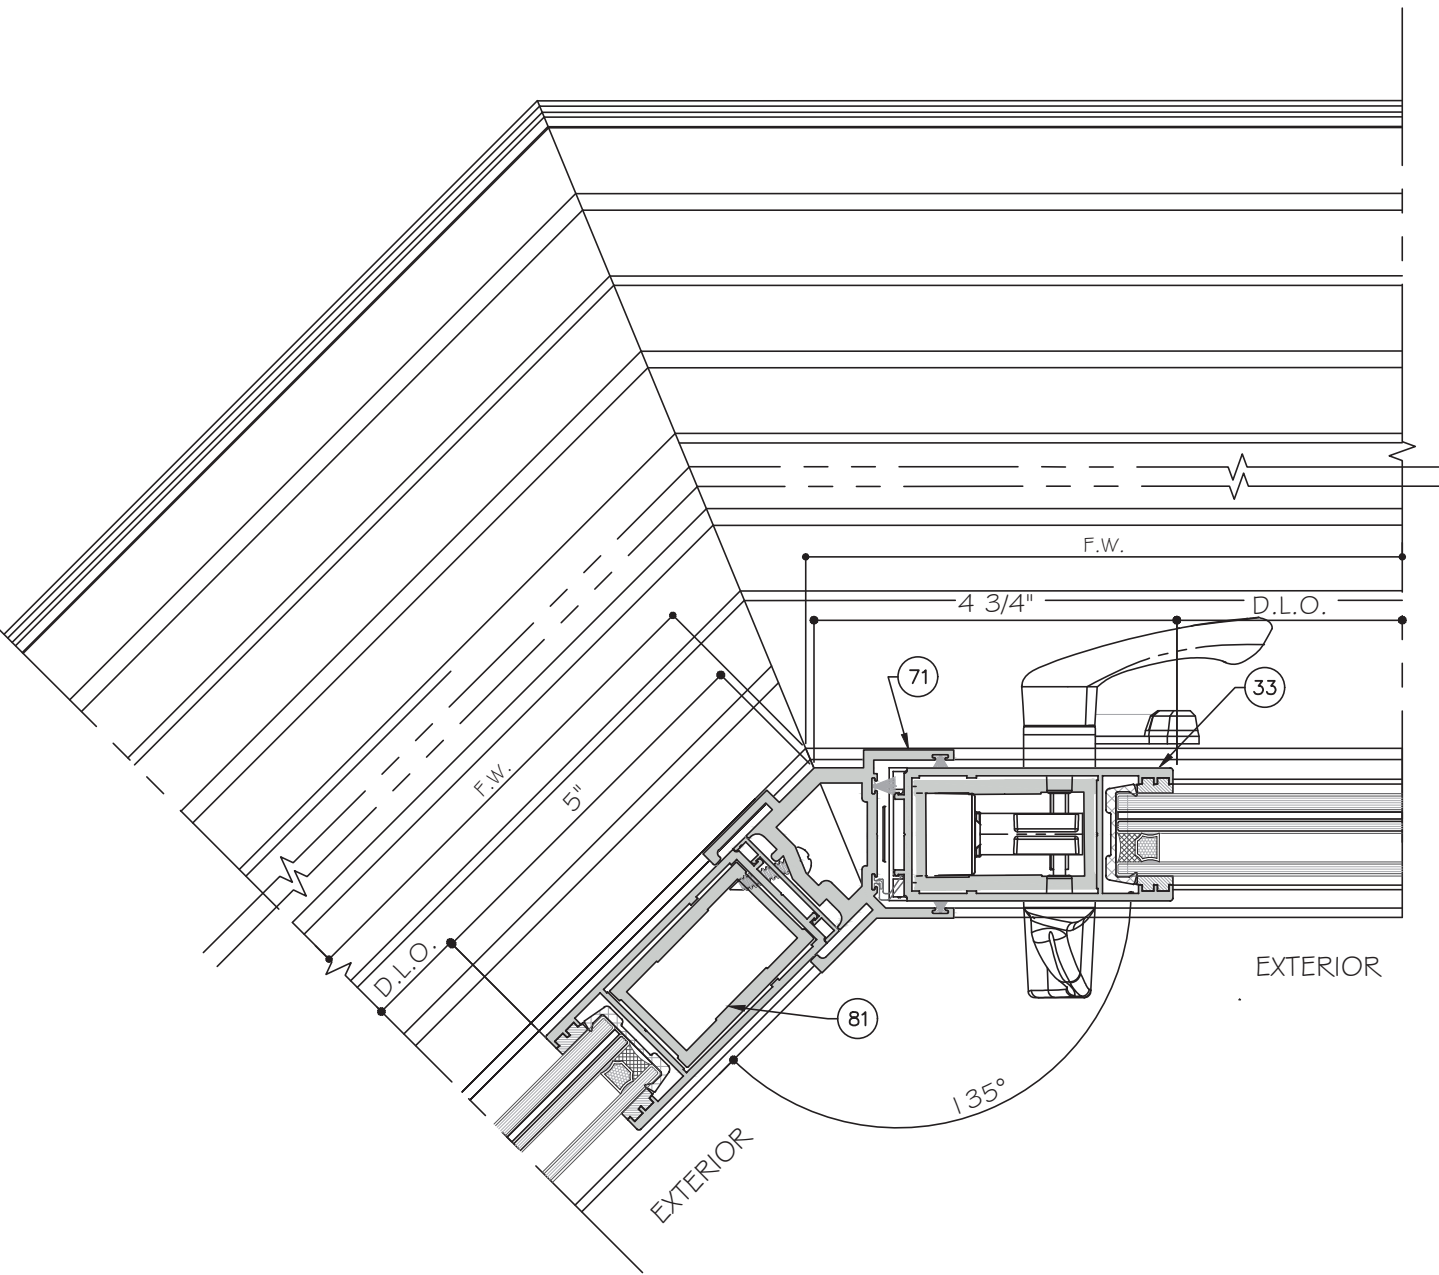


46 DETAIL
D4.6

CORNER DETAILS

CORNERS CAN BE USED ON ALL TRACK CONFIGURATIONS

STANDARD INTERLOCK (LEVEL 1 OPTION 1) SHOWN. SEE SHEET K1 FOR LEVEL 2 AND 3 REINFORCEMENT. LOCK STILE OPTION 1 SHOWN. SEE SHEET E5 FOR OPTION 2.

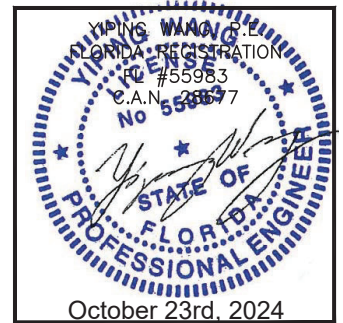

ES-SGD2020 SLIDING GLASS DOOR (LMI & SMI)

ES WINDOWS, INC.

10653 NE Quaybridge Ct.
Miami, FL 33138
TEL. (305) 624-7775

MCY ENGINEERING, INC.
GLAZING CONSULTANTS
12781 MIRAMAR PARKWAY #301
MIRAMAR, FL 33027 P: 305.271.0117
www.MCYEngineering.com mcy@mcyengineering.com

Rev. No.	Date	Drawn By	Description
1	10.08.2024	James	REVISION


Drawn Date: 10.08.2024 Scale:

DRAWING NO.

AD16-29

D4.6

Sheet No.
39 OF 59

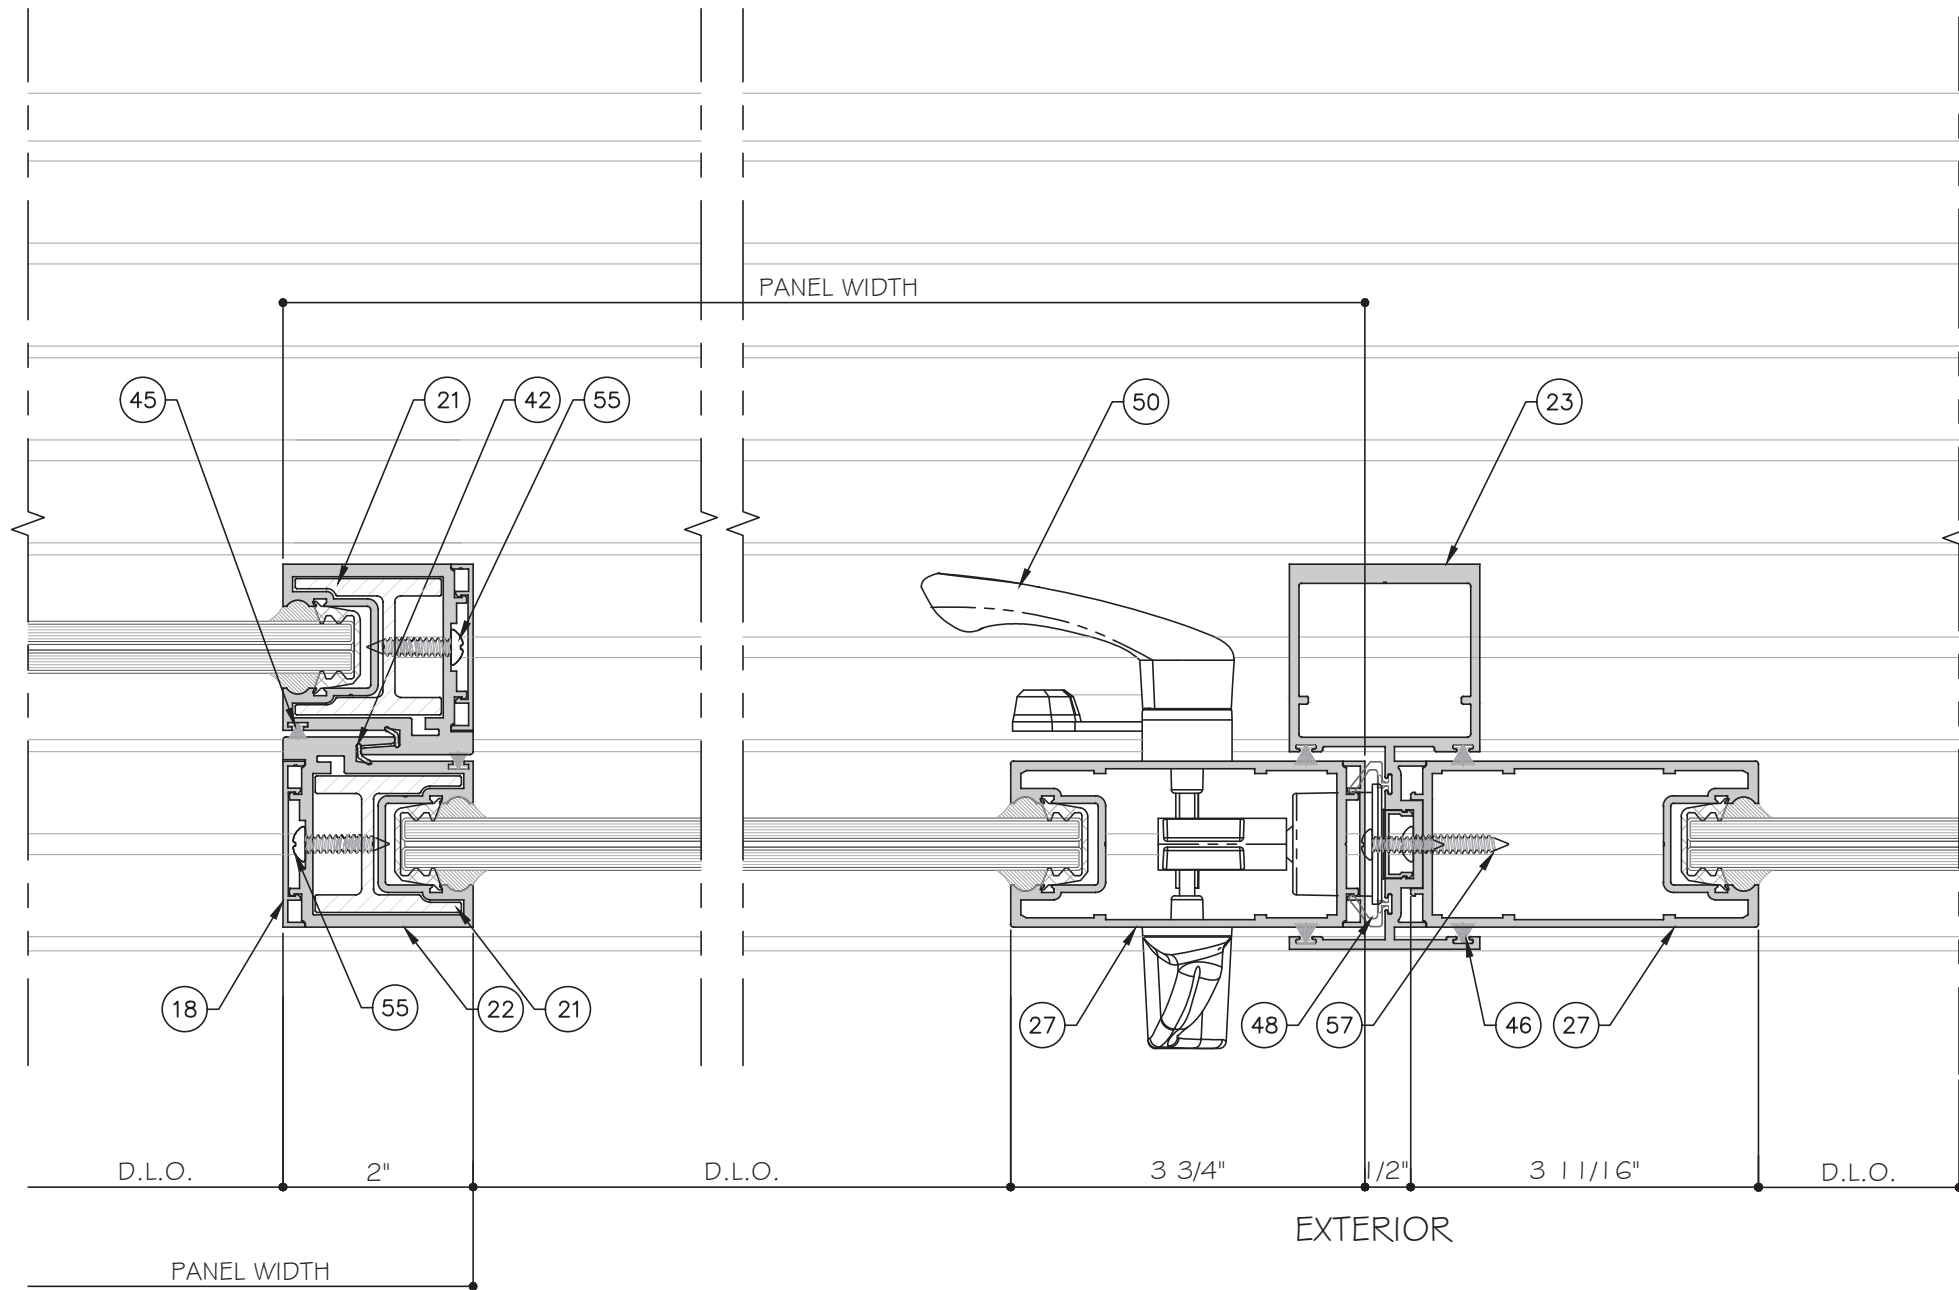


10 DETAIL
D5

11 DETAIL
D5

STANDARD INTERLOCK (LEVEL 1 OPTION 1) SHOWN.
SEE SHEET K1 FOR LEVEL 2 AND 3 REINFORCEMENT.
LOCK STILE OPTION 1 SHOWN. SEE SHEET E5 FOR
OPTION 2.

FOUR (4) TRACK DOOR DETAILS

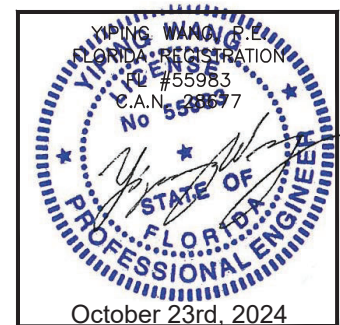

ES-SGD2020 SLIDING GLASS DOOR (LMI & SMI)

ES WINDOWS, INC.

10653 NE Quaybridge Ct.
Miami, FL 33138
TEL. (305) 624-7775

MCY ENGINEERING, INC.

GLAZING CONSULTANTS

12781 MIRAMAR PARKWAY #301

MIRAMAR, FL 33027

P: 305.271.0117
www.MCYEngineering.com mcy@mcyengineering.com

Rev. No.	Date	Drawn By	Description
1	10.08.2024	James	REVISION


Drawn Date: 10.08.2024 Scale:

DRAWING NO.

AD16-29

D5

Sheet No.
40 OF 59

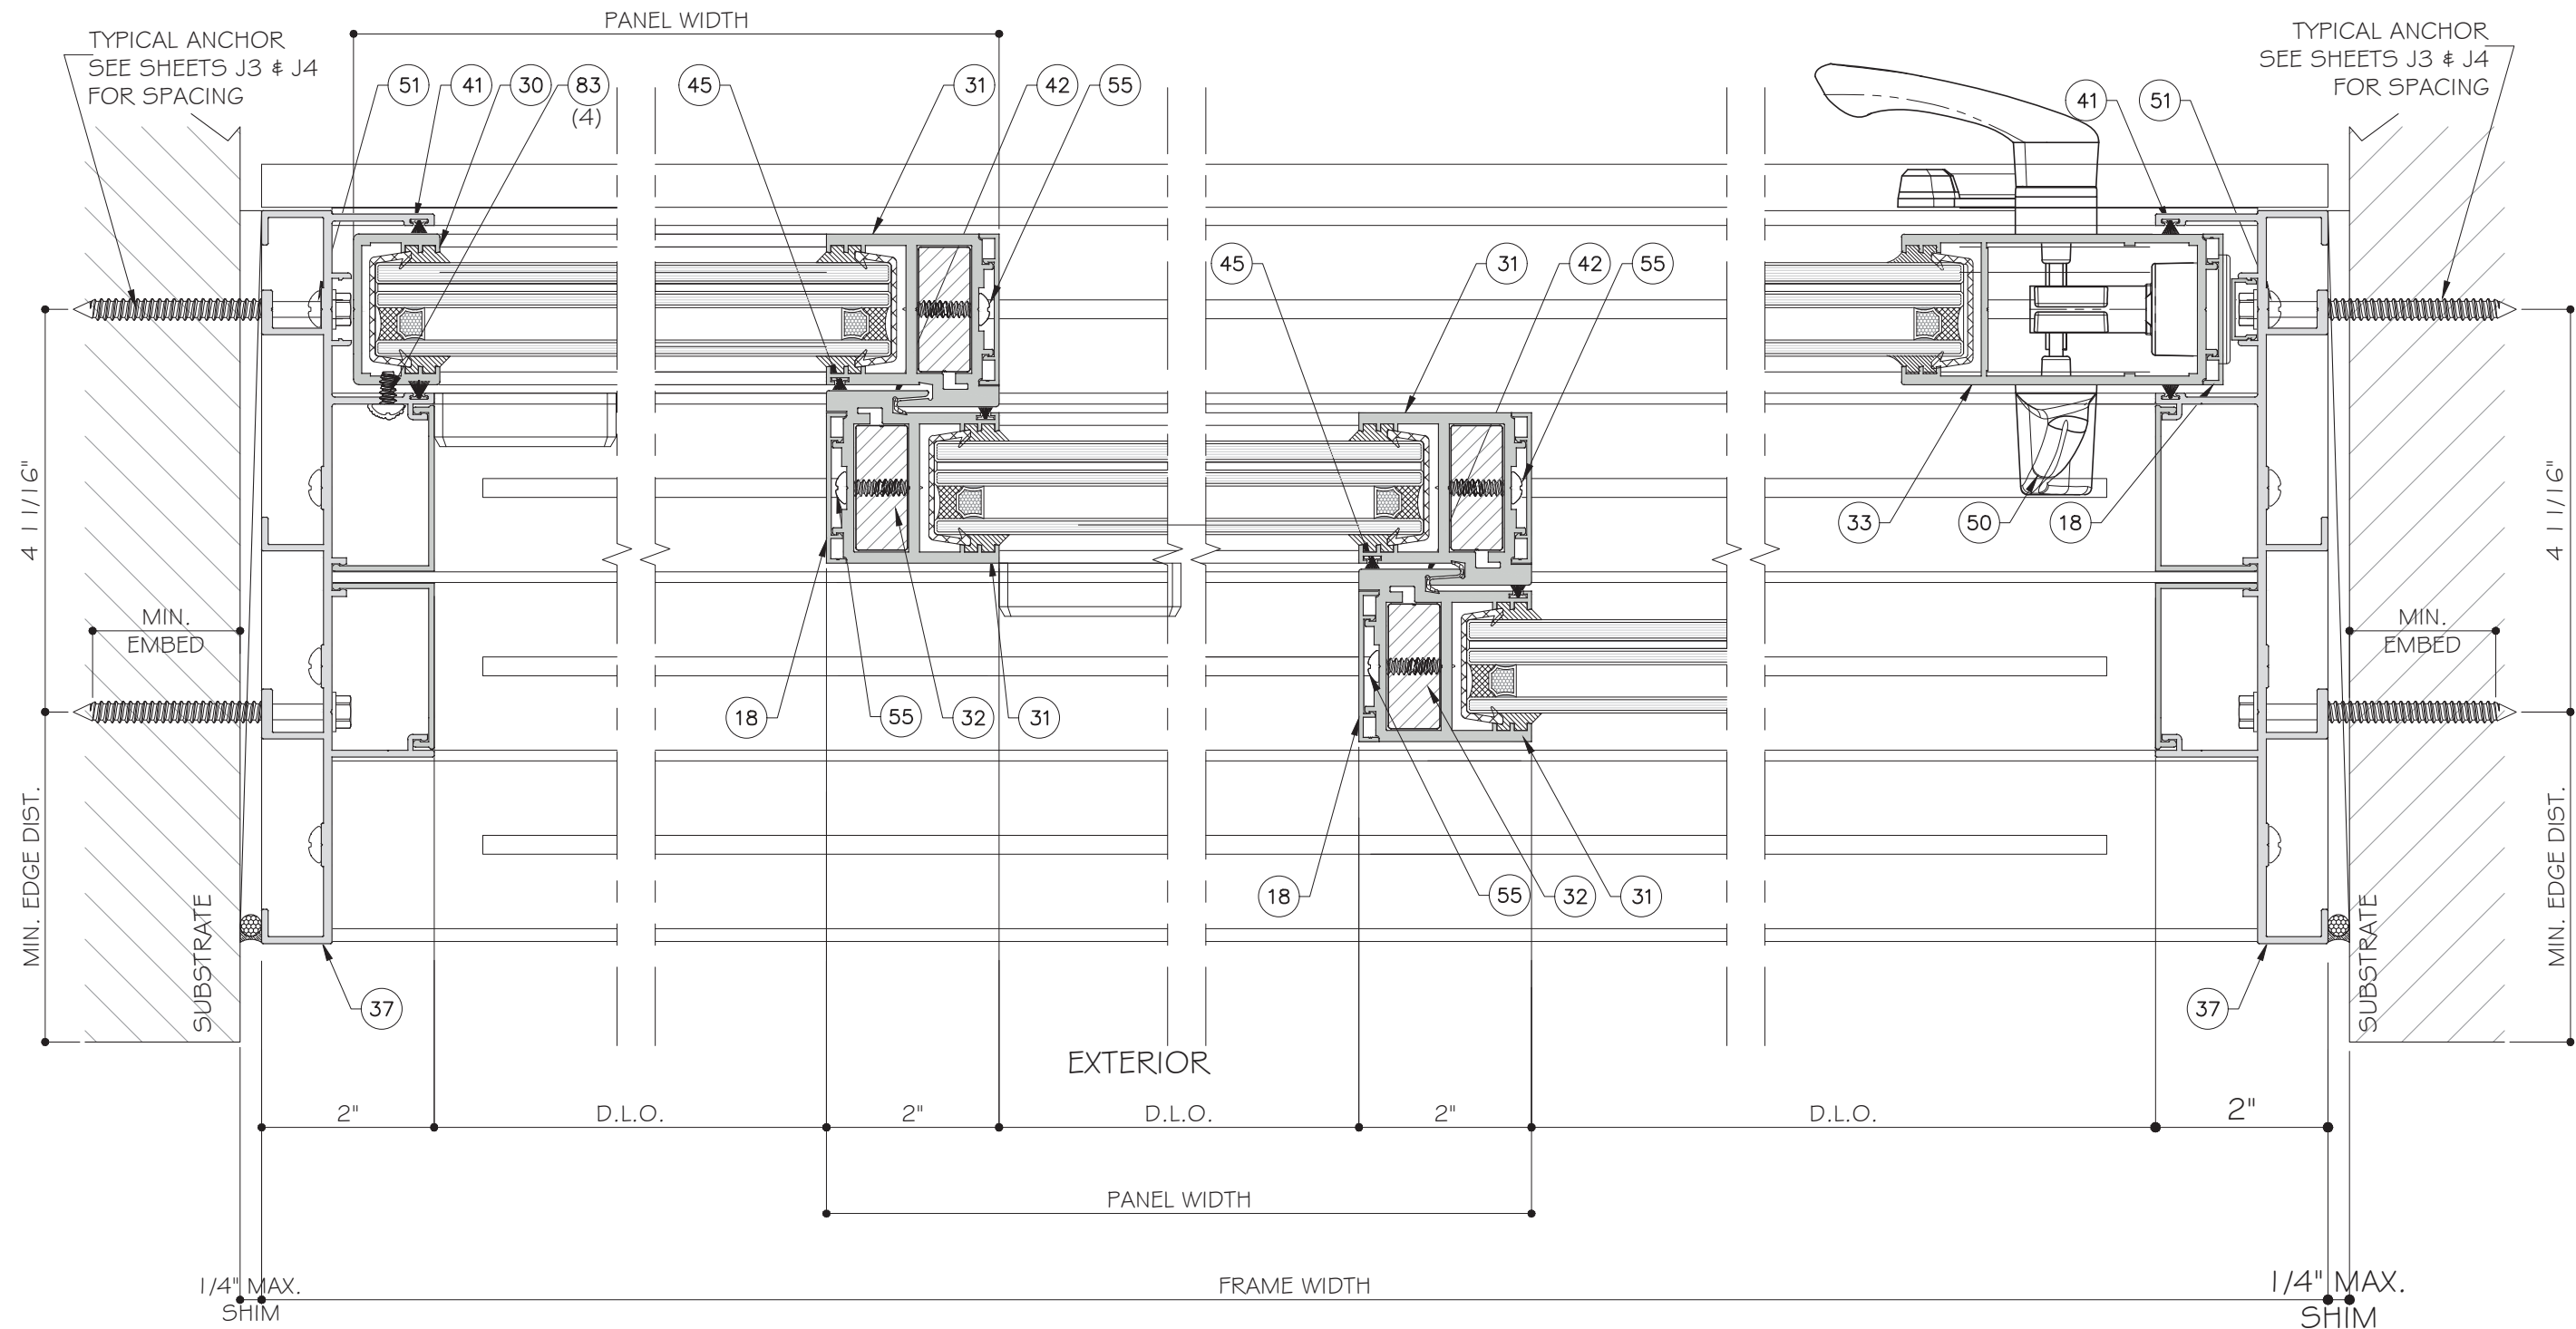

13
D6

DETAIL

14
D6

DETAIL

15
D6


DETAIL

13A
D6

DETAIL

STANDARD INTERLOCK (LEVEL 1 OPTION 1) SHOWN.
SEE SHEET K1 FOR LEVEL 2 AND 3 REINFORCEMENT.
LOCK STILE OPTION 1 SHOWN. SEE SHEET E5 FOR
OPTION 2.

FOUR (4) TRACK DOOR DETAILS

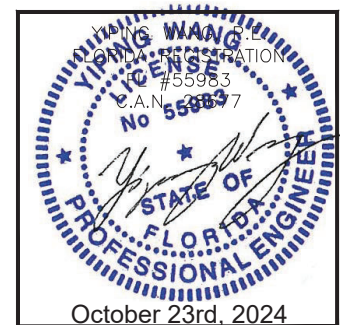

ES-SGD2020 SLIDING GLASS DOOR (LMI & SMI)

ES WINDOWS, INC.

10653 NE Quaybridge Ct.
Miami, FL 33138
TEL. (305) 624-7775

MCY ENGINEERING, INC.
GLAZING CONSULTANTS
12781 MIRAMAR PARKWAY #301
MIRAMAR, FL 33027 P: 305.271.0117
www.MCYEngineering.com mcy@mcyengineering.com

Rev. No.	Date	Drawn By	Description
1	10.08.2024	James	


Drawn Date: 10.08.2024

Scale:

DRAWING NO. AD16-29

D6

Sheet No. 41 OF 59

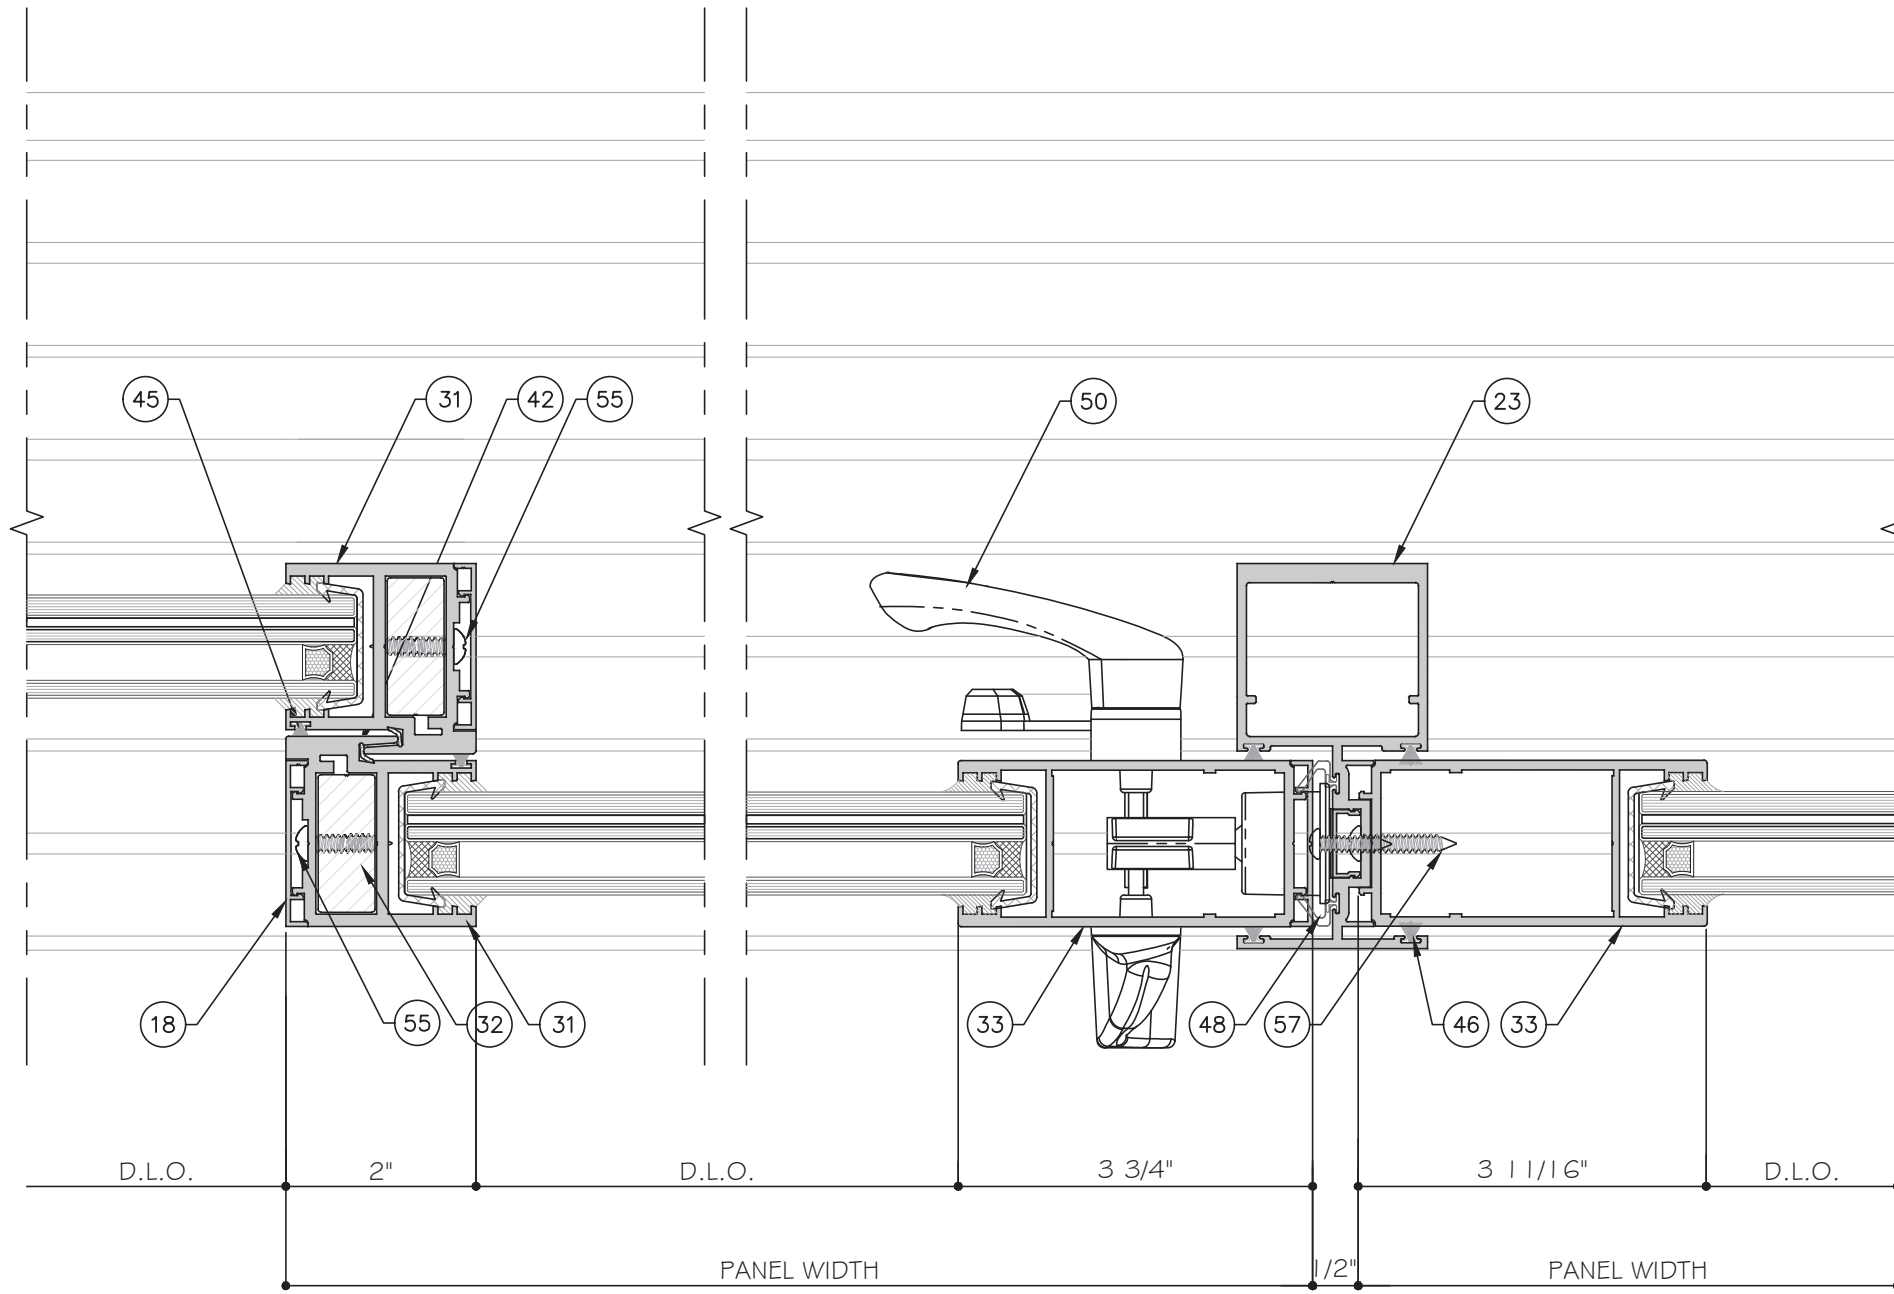


16
D7

17
D7

FOUR (4) TRACK DOOR DETAILS

STANDARD INTERLOCK (LEVEL 1 OPTION 1) SHOWN.
SEE SHEET K1 FOR LEVEL 2 AND 3 REINFORCEMENT.
LOCK STILE OPTION 1 SHOWN. SEE SHEET E5 FOR
OPTION 2.

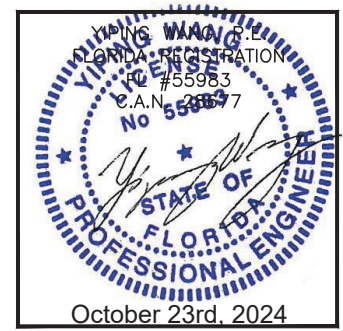

MCY ENGINEERING, INC.

GLAZING CONSULTANTS

12781 MIRAMAR PARKWAY #301

MIRAMAR, FL 33027

P: 305.271.0117

www.MCYEngineering.com

mcy@mcyengineering.com

M

C

Y

ES-SGD2020 SLIDING GLASS DOOR (LMI & SMI)

ES WINDOWS, INC.

10653 NE Quaybridge Ct.

Miami, FL 33138

TEL: (305) 624-7775

Rev. No.	Date	Drawn By	Description
1	10.08.2024	James	

Drawn Date

10.08.2024


Scale

DRAWING NO.

AD16-29

Sheet No.

42 OF 59

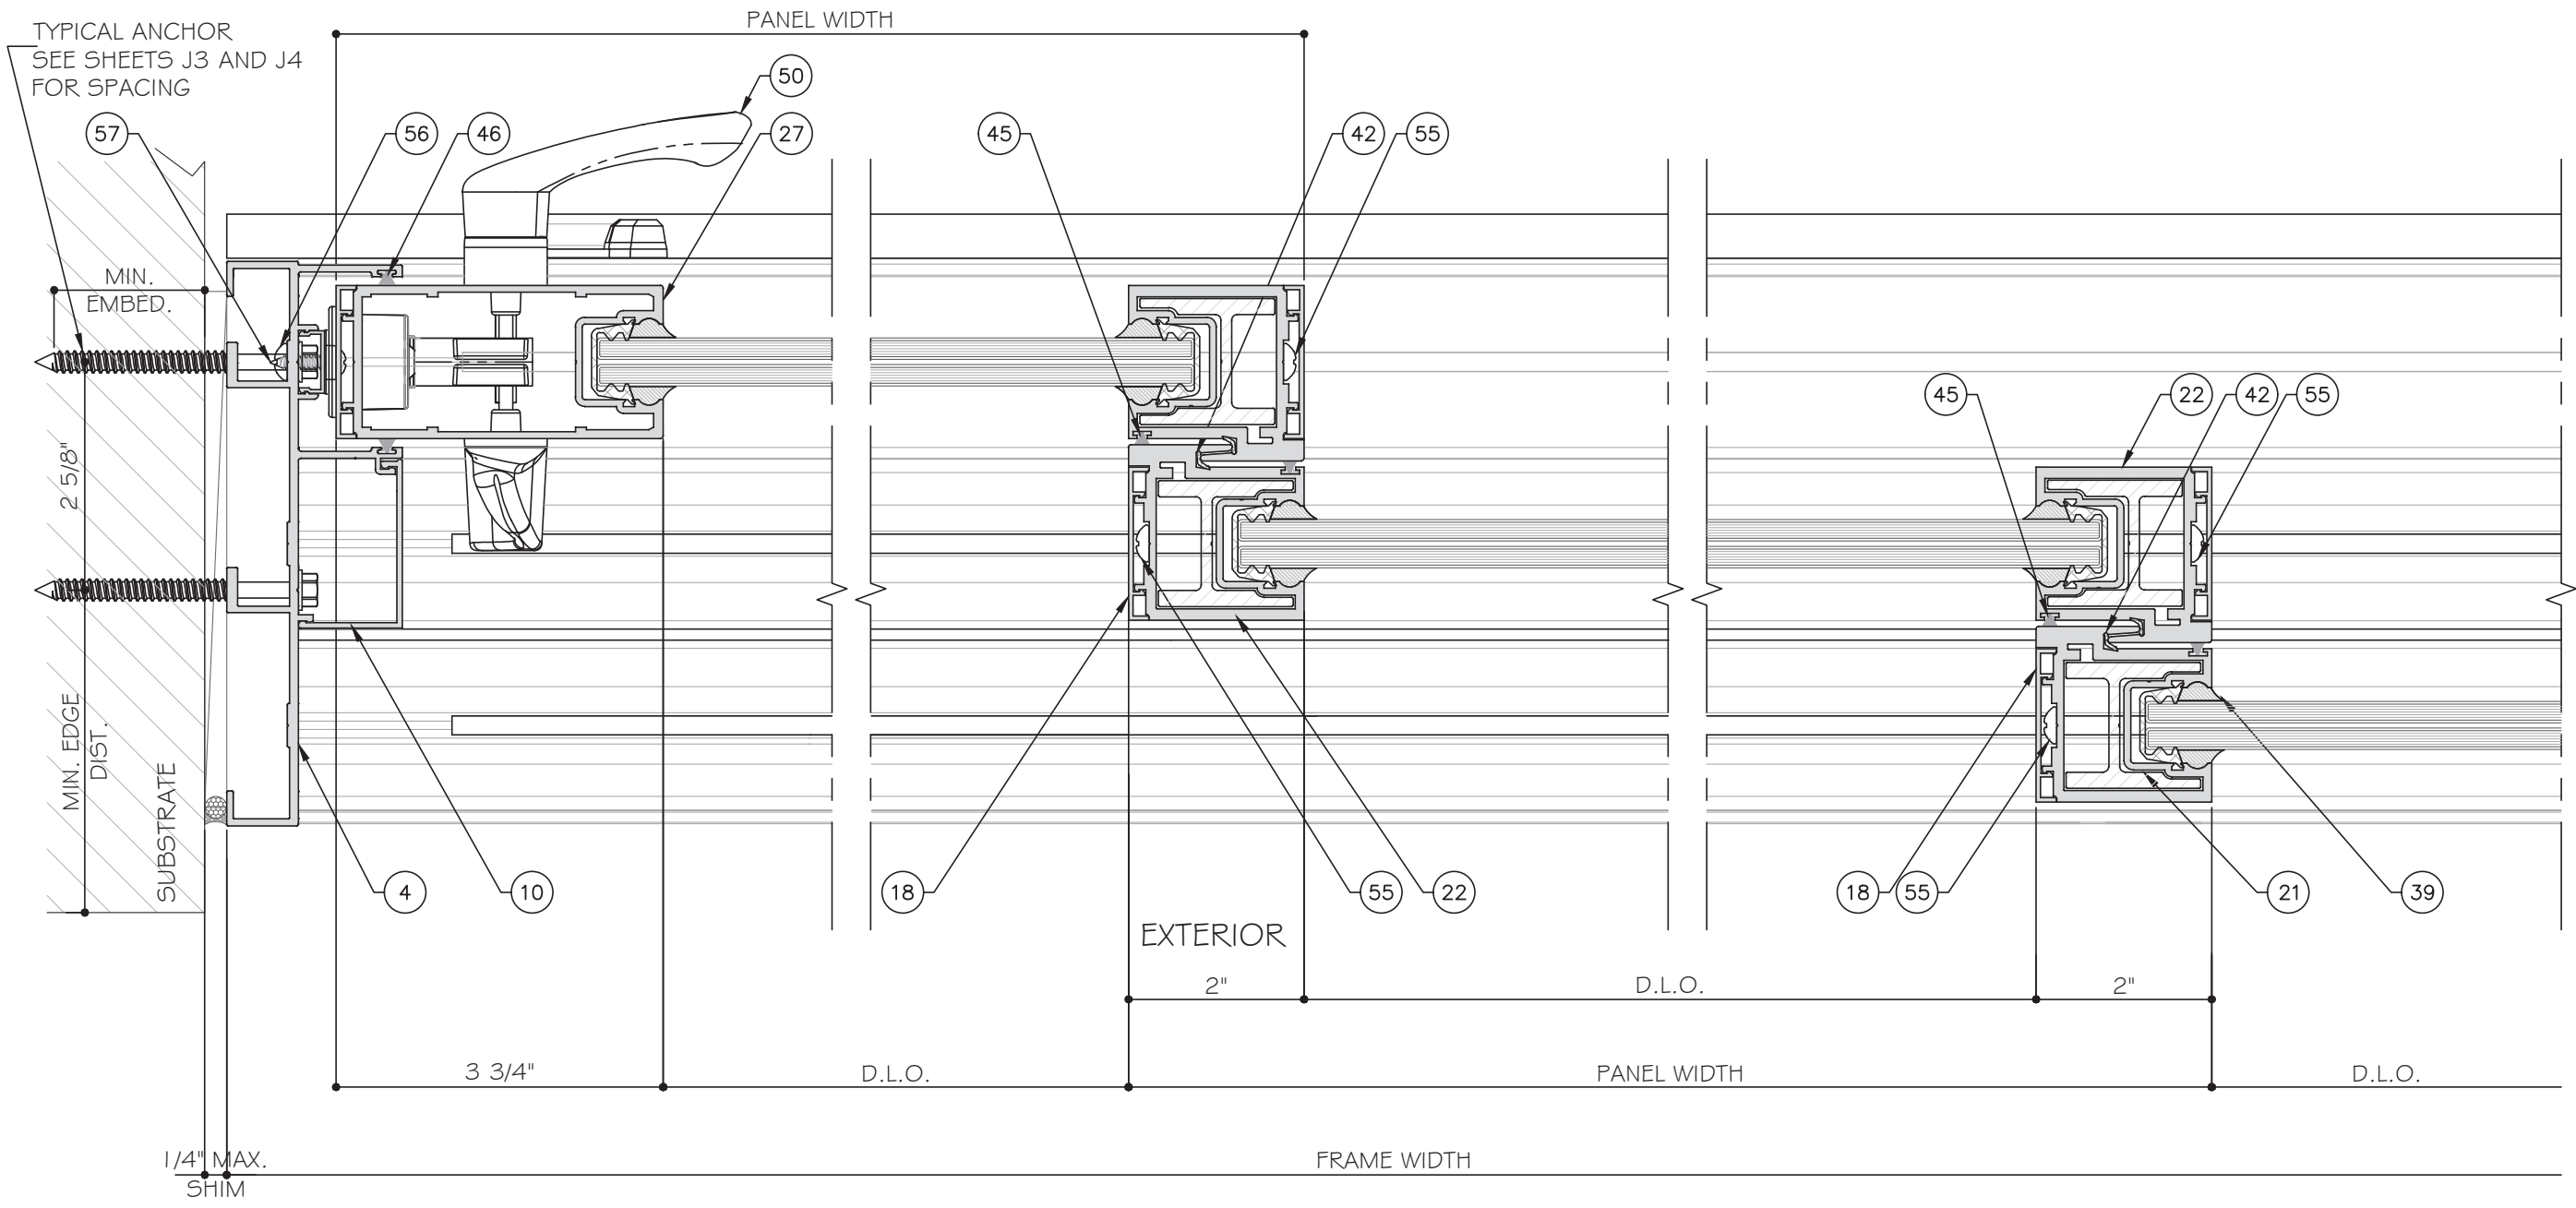


19
D8
DETAIL

20
D8
DETAIL

21
D8
DETAIL

STANDARD INTERLOCK (LEVEL 1 OPTION 1) SHOWN.
SEE SHEET K1 FOR LEVEL 2 AND 3 REINFORCEMENT.
LOCK STILE OPTION 1 SHOWN. SEE SHEET E5 FOR
OPTION 2.

THREE (3) TRACK DOOR DETAILS

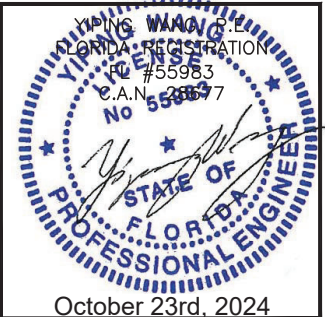

MCY ENGINEERING, INC.

GLAZING CONSULTANTS

12781 MIRAMAR PARKWAY #301

MIRAMAR, FL 33027

P: 305.271.0117

www.MCYEngineering.com

mcy@mcyengineering.com

ES-WINDOWS, INC.

10653 NE Quaybridge Ct.

Miami, FL 33138

TEL. (305) 624-7775

ES-SGD2020 SLIDING GLASS DOOR (LMI & SMI)

Rev.	No.	Date	Drawn By	Description
1	0	10.08.2024	James	


Drawn Date: 10.08.2024

Scale:

DRAWING NO. AD16-29


Sheet No. D8

43 OF 59

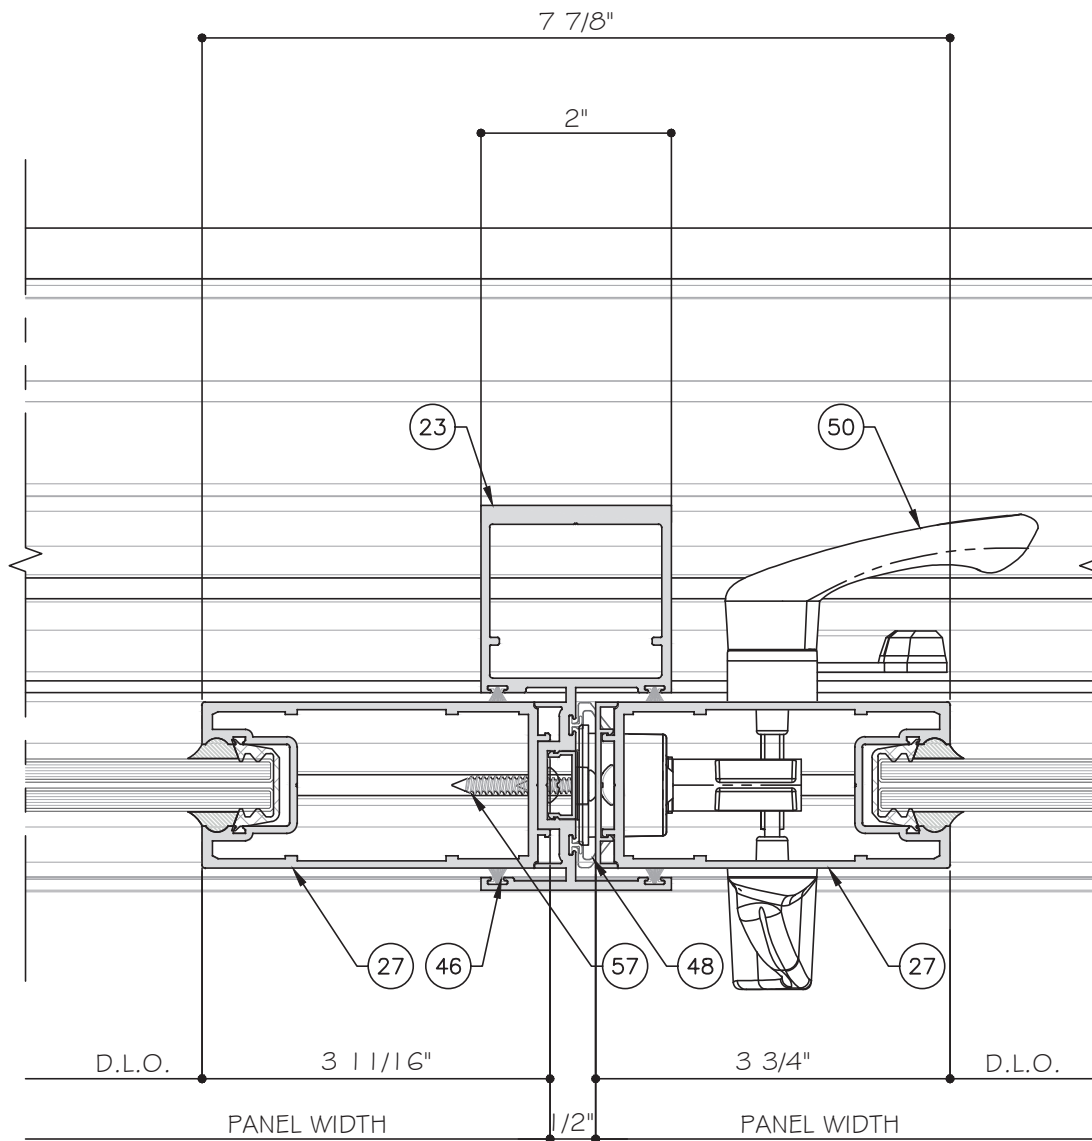


EXTERIOR

22
D9
DETAIL

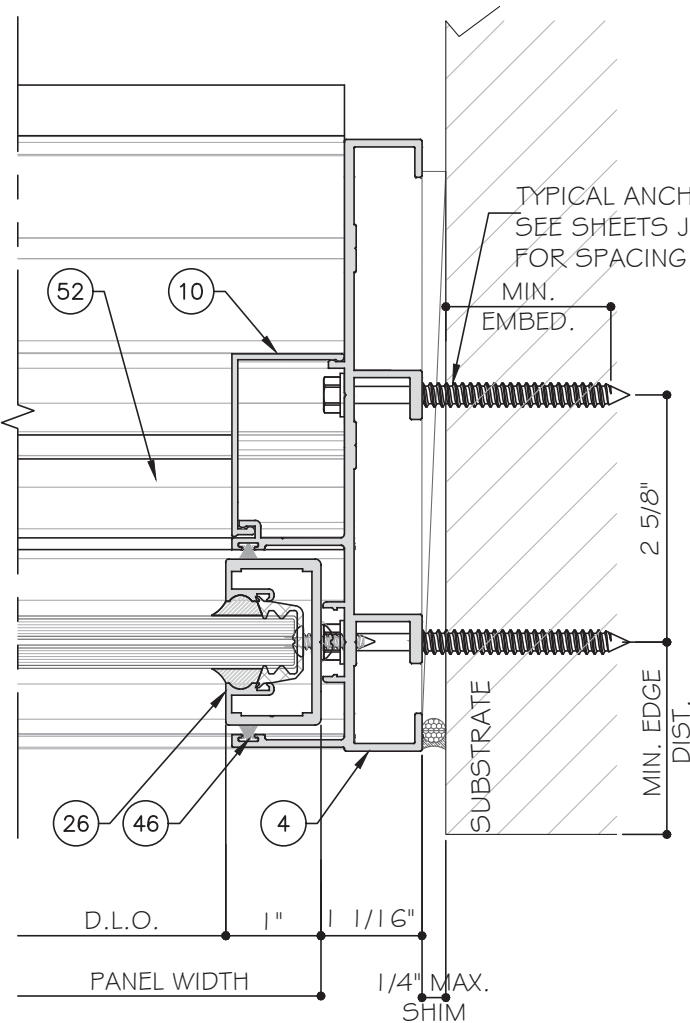

1/4" MAX. SHIM

23
D9
DETAIL

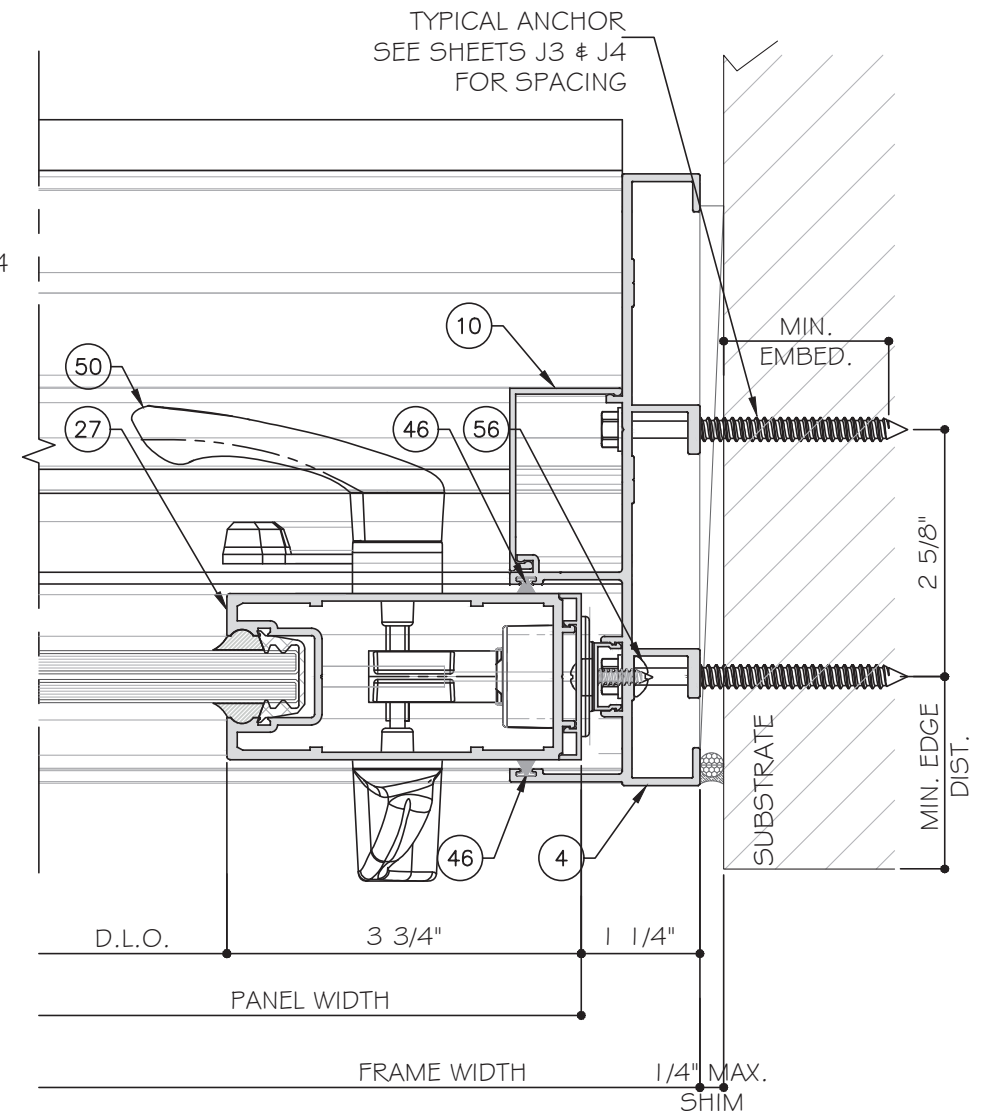


1/4" MAX. SHIM

24
D9
DETAIL

LOCK STILE OPTION 1 SHOWN. SEE SHEET E5 FOR OPTION 2.

THREE (3) TRACK DOOR DETAILS

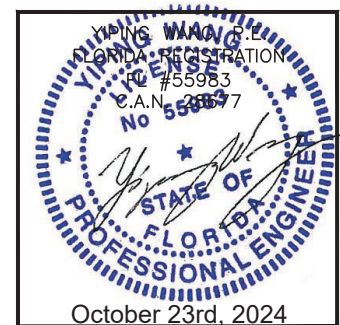

ES-SGD2020 SLIDING GLASS DOOR (LMI & SMI)

ES WINDOWS, INC.

10653 NE Quaybridge Ct.
Miami, FL 33138
TEL. (305) 624-7775

MCY ENGINEERING, INC.
GLAZING CONSULTANTS
12781 MIRAMAR PARKWAY #301
MIRAMAR, FL 33027
P: 305.271.0117
www.MCYEngineering.com mcy@mcyengineering.com

Rev. No.	Date	Drawn By	Description
1	10.08.2024	James	REVISION

Drawn Date: 10.08.2024


Scale:

DRAWING NO.

AD16-29

D9

Sheet No.
44 OF 59

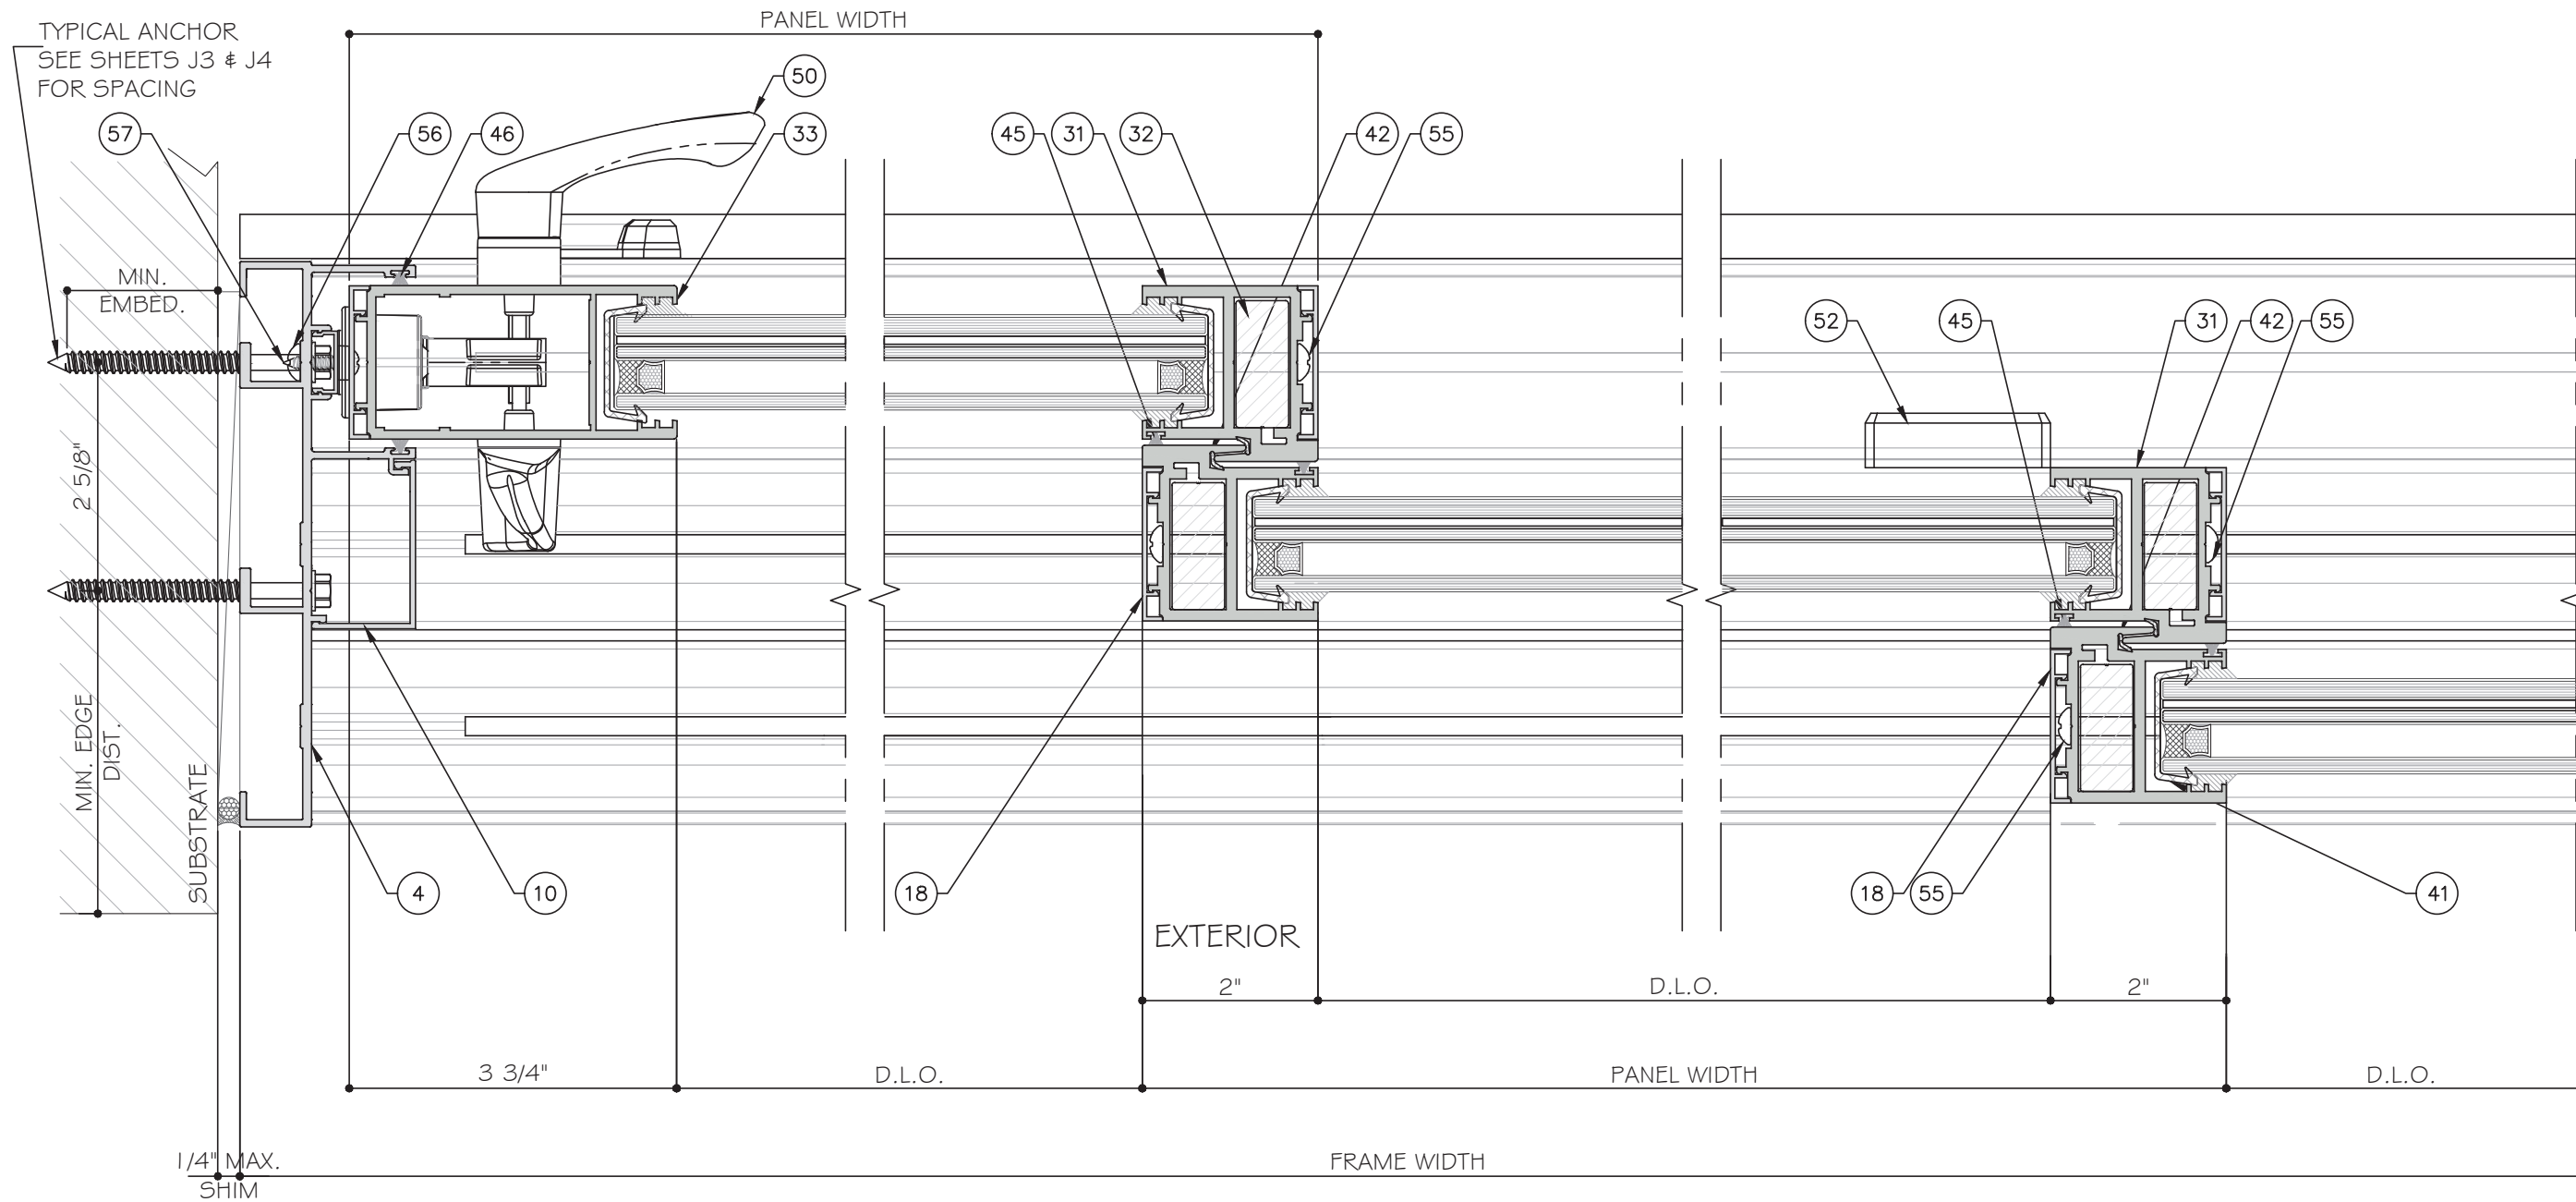


25
DIO

26
DIO

27
DIO

STANDARD INTERLOCK (LEVEL 1 OPTION 1) SHOWN.
SEE SHEET K1 FOR LEVEL 2 AND 3 REINFORCEMENT.
LOCK STILE OPTION 1 SHOWN. SEE SHEET E5 FOR
OPTION 2.

THREE (3) TRACK DOOR DETAILS

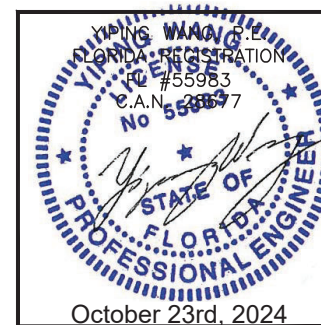

MCY ENGINEERING, INC.
GLAZING CONSULTANTS
12781 MIRAMAR PARKWAY #301
MIRAMAR, FL 33027
P: 305.271.0117
www.MCYEngineering.com mcy@mcyengineering.com

ES-SGD2020 SLIDING GLASS DOOR (LMI & SMI)

ES WINDOWS, INC.
10653 NE Quaybridge Ct.
Miami, FL 33138
TEL. (305) 624-7775

Rev. No.	Date	Drawn By	Description
1	10.08.2024	James	


Drawn Date: 10.08.2024

Scale:

DRAWING NO. AD16-29

Sheet No. D10

45 OF 59

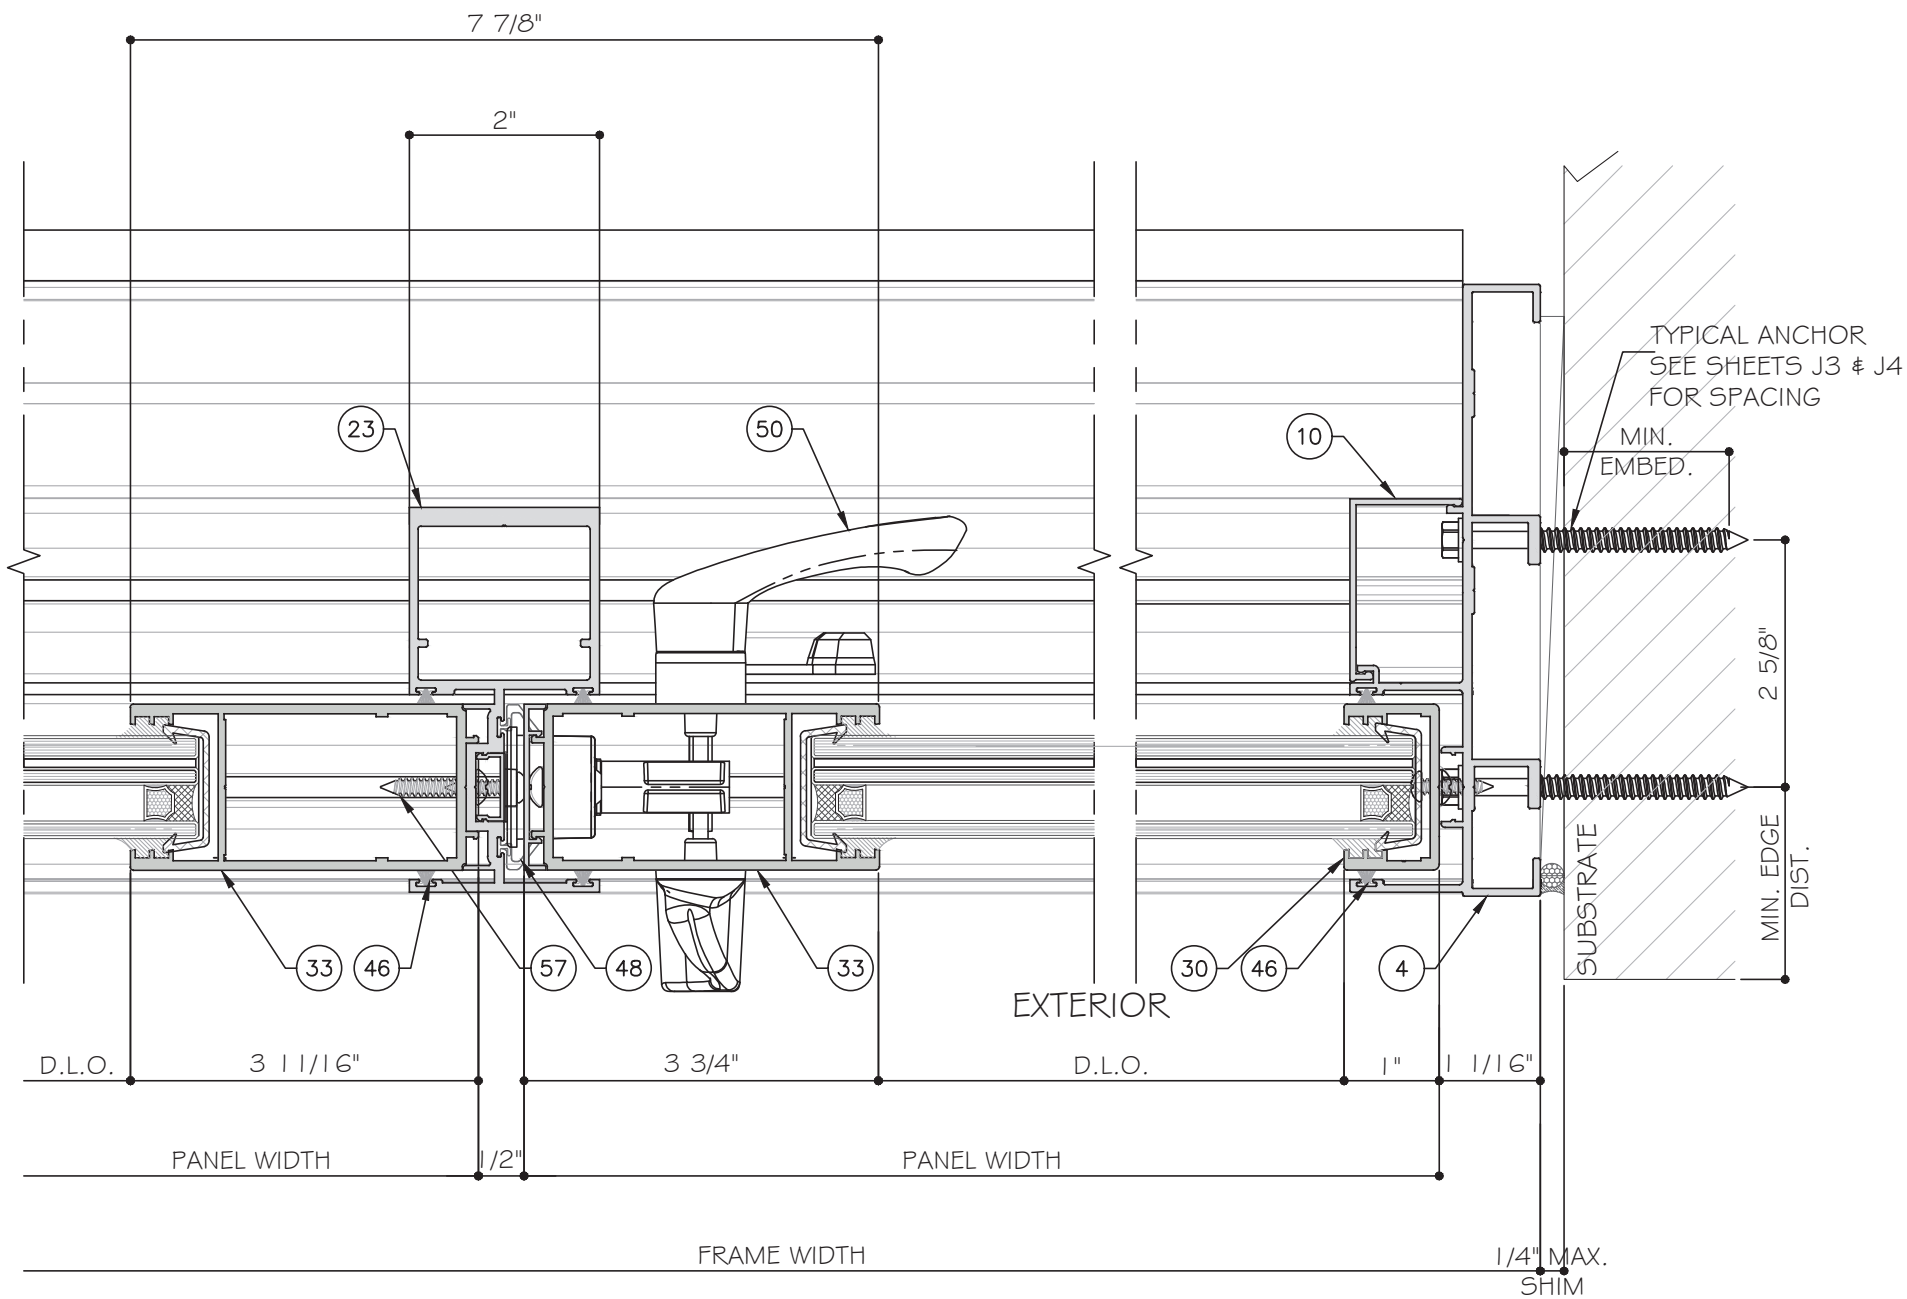


28
D11
DETAIL


29
D11
DETAIL

LOCK STILE OPTION 1 SHOWN. SEE SHEET E5 FOR OPTION 2.

THREE (3) TRACK DOOR DETAILS

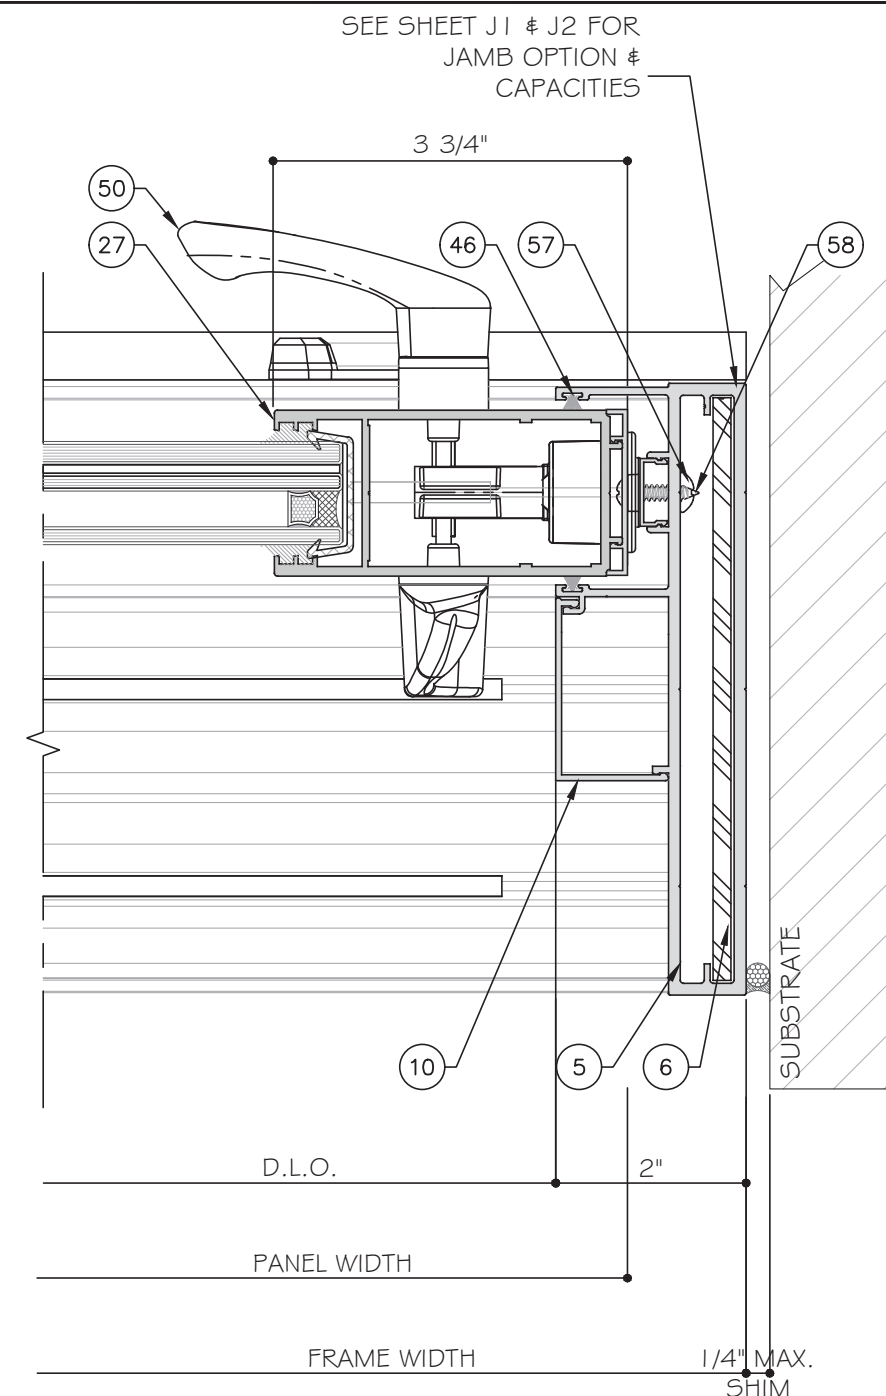

FREESTANDING JAMB FOR 3 TRACKS OPTION

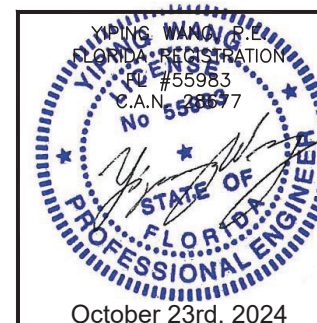

MCY ENGINEERING, INC.
GLAZING CONSULTANTS
12781 MIRAMAR PARKWAY #301
MIRAMAR, FL 33027
P: 305.271.0117
www.MCYEngineering.com mcy@mcyengineering.com

ES-WINDOWS, INC.
10653 NE Quaybridge Ct.
Miami, FL 33138
TEL: (305) 624-7775

Rev. No.	Date	Drawn By	Description
1	10.08.2024	James	


Drawn Date: 10.08.2024

Scale:


DRAWING NO.: AD16-29

Sheet No.: D11


46 OF 59

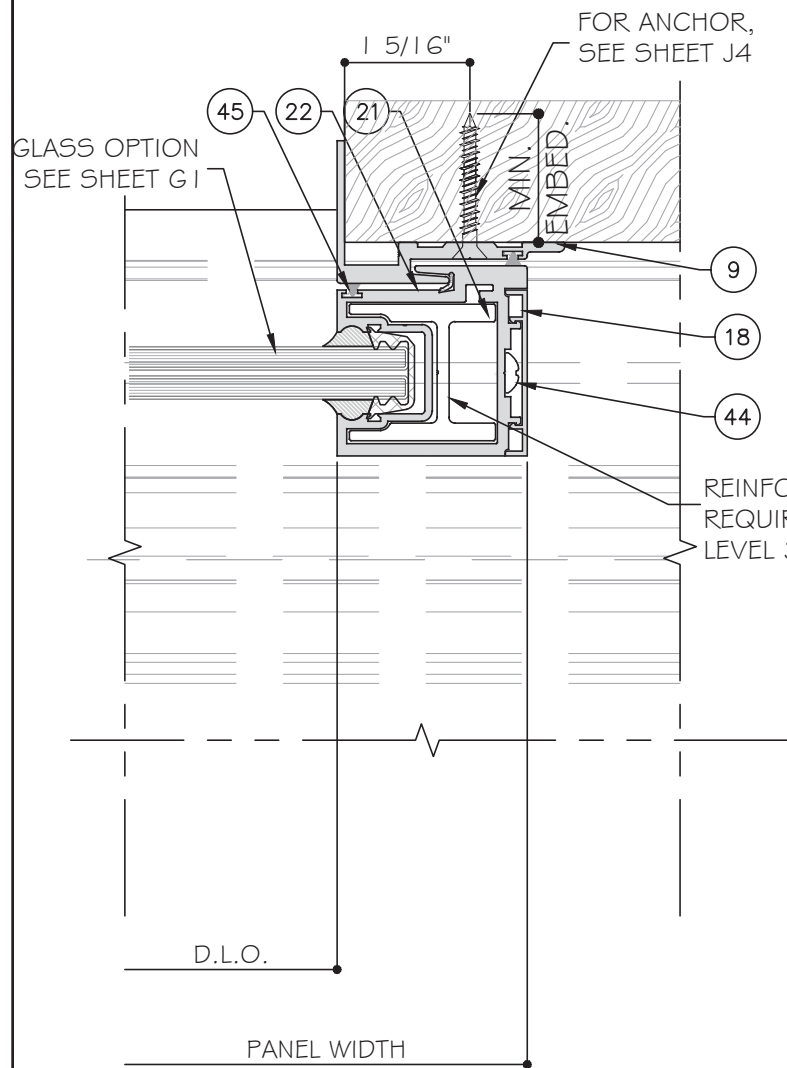

30
D12
DETAIL
DETAIL

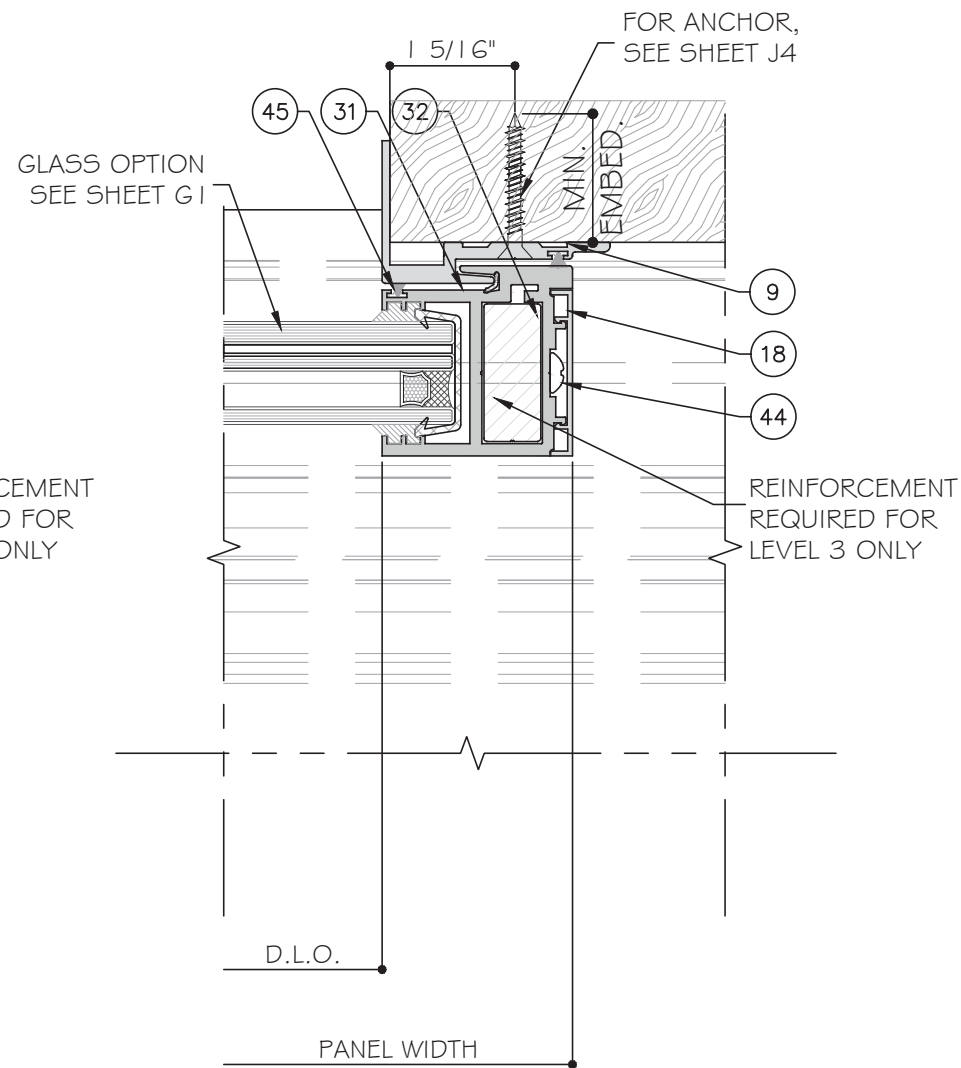


30
D12
DETAIL
OPTION

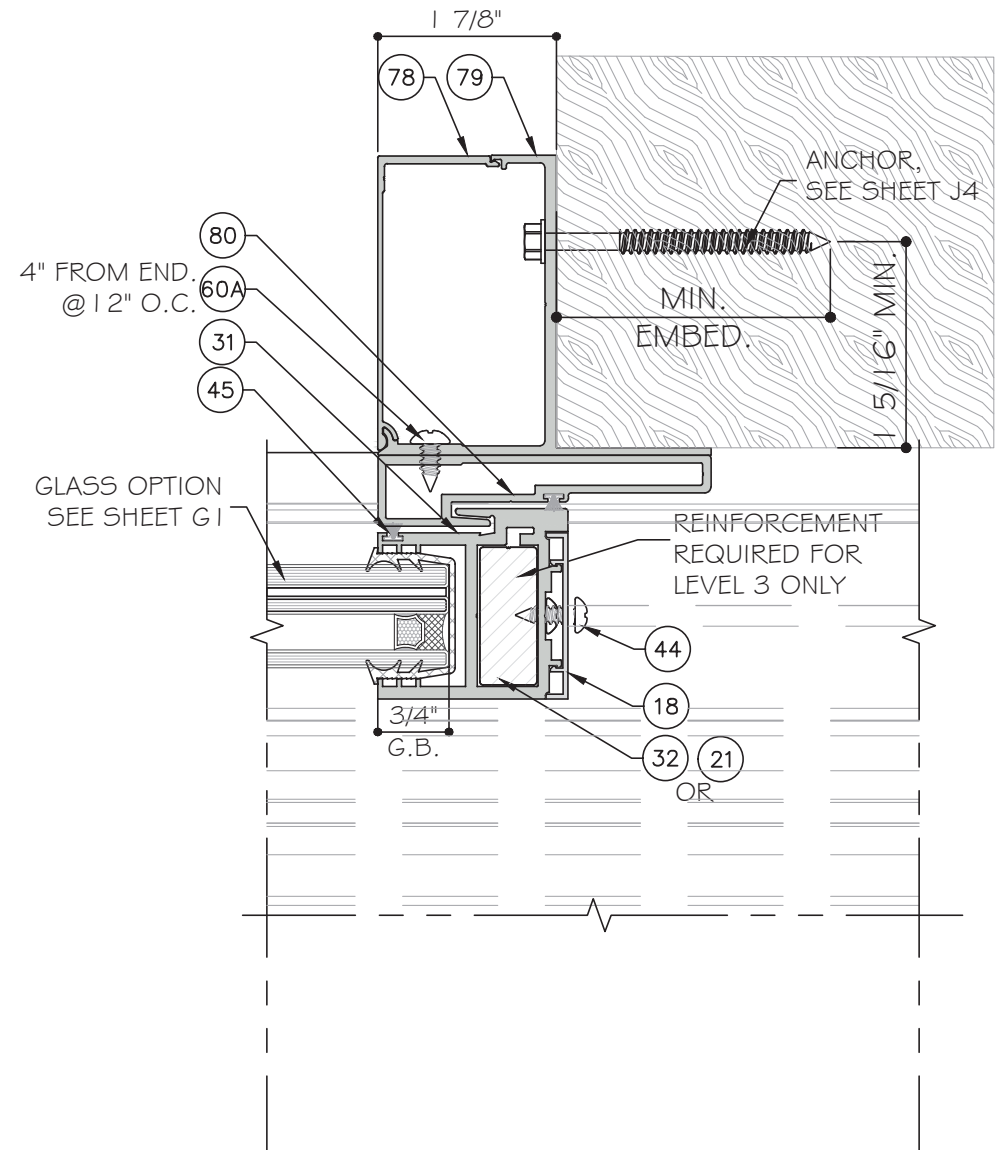

30
D12
DETAIL
OPTION

POCKET DETAIL APPLY TO 2 TRACK & 3 TRACK & 4 TRACK DOORS & 5 TRACK DOORS.

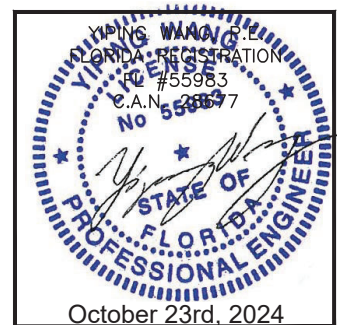

MCY ENGINEERING, INC.
GLAZING CONSULTANTS
12781 MIRAMAR PARKWAY #301
MIRAMAR, FL 33027
P: 305.271.0117
www.MCYEngineering.com mcy@mcyengineering.com

ES WINDOWS, INC.
10653 NE Quaybridge Ct.
Miami, FL 33138
TEL. (305) 624-7775


Rev. No.	Date	Drawn By	Description
1	10.08.2024	James	

Drawn Date: 10.08.2024


Scale:

DRAWING NO. AD16-29

Sheet No. 47 OF 59

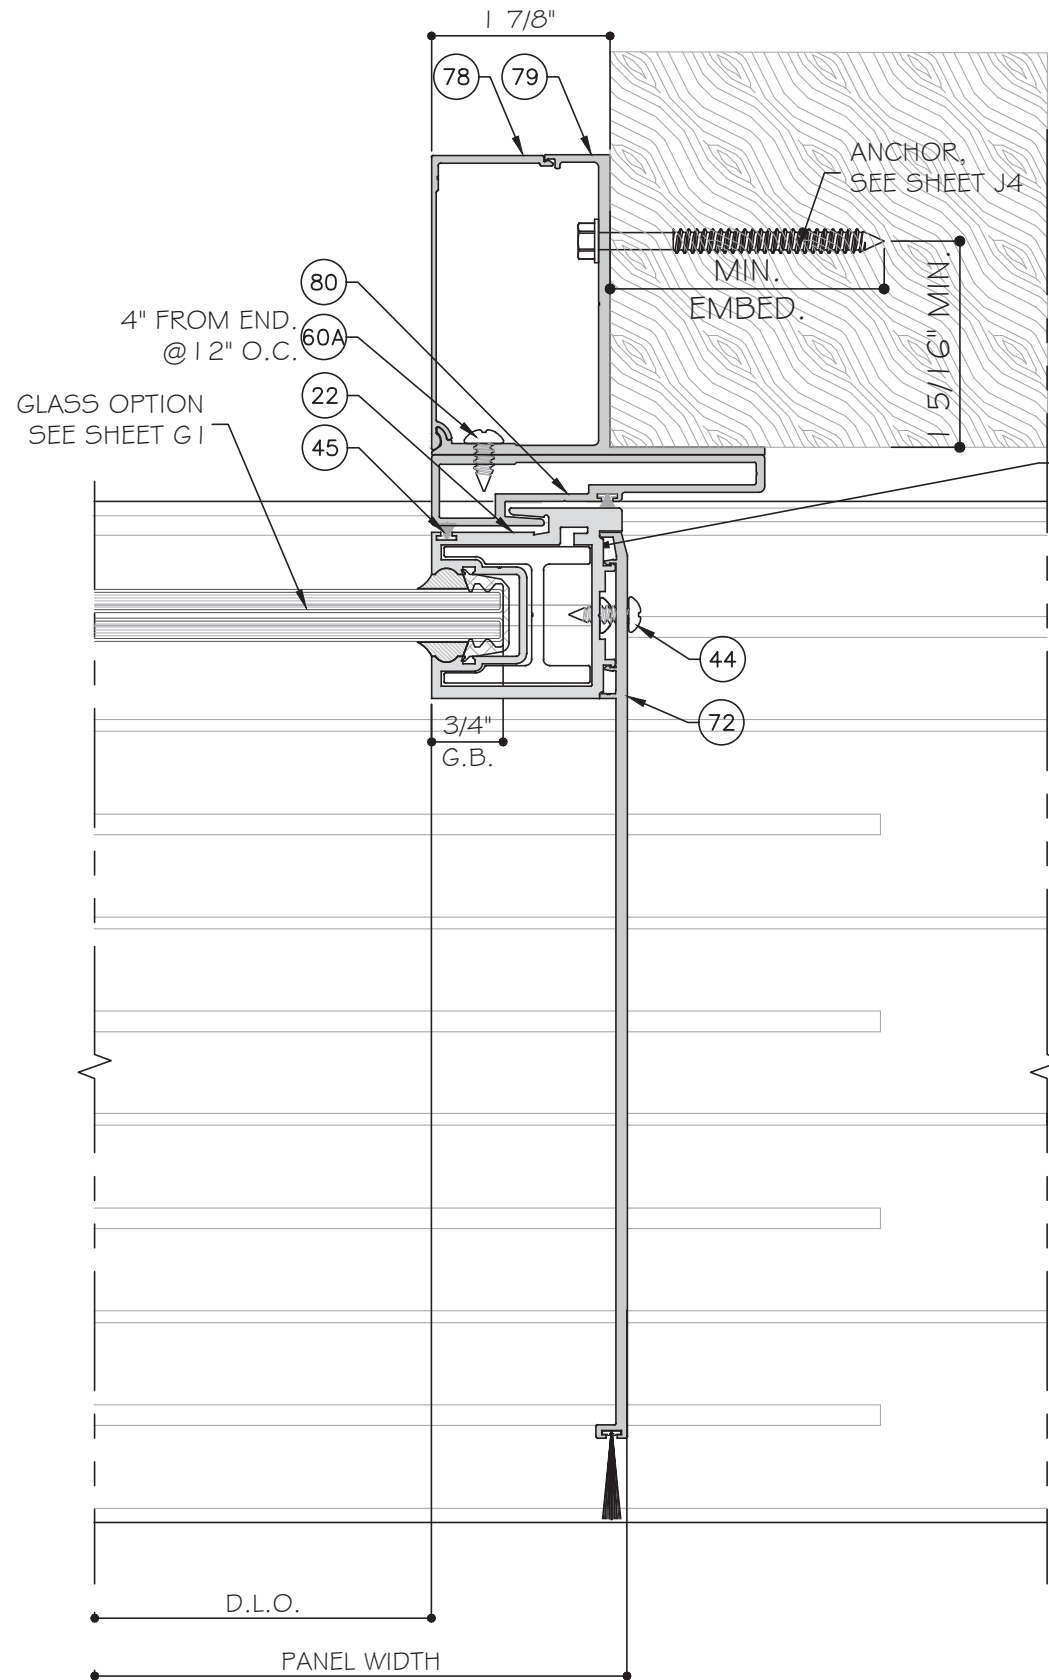


30A DETAIL
D12A

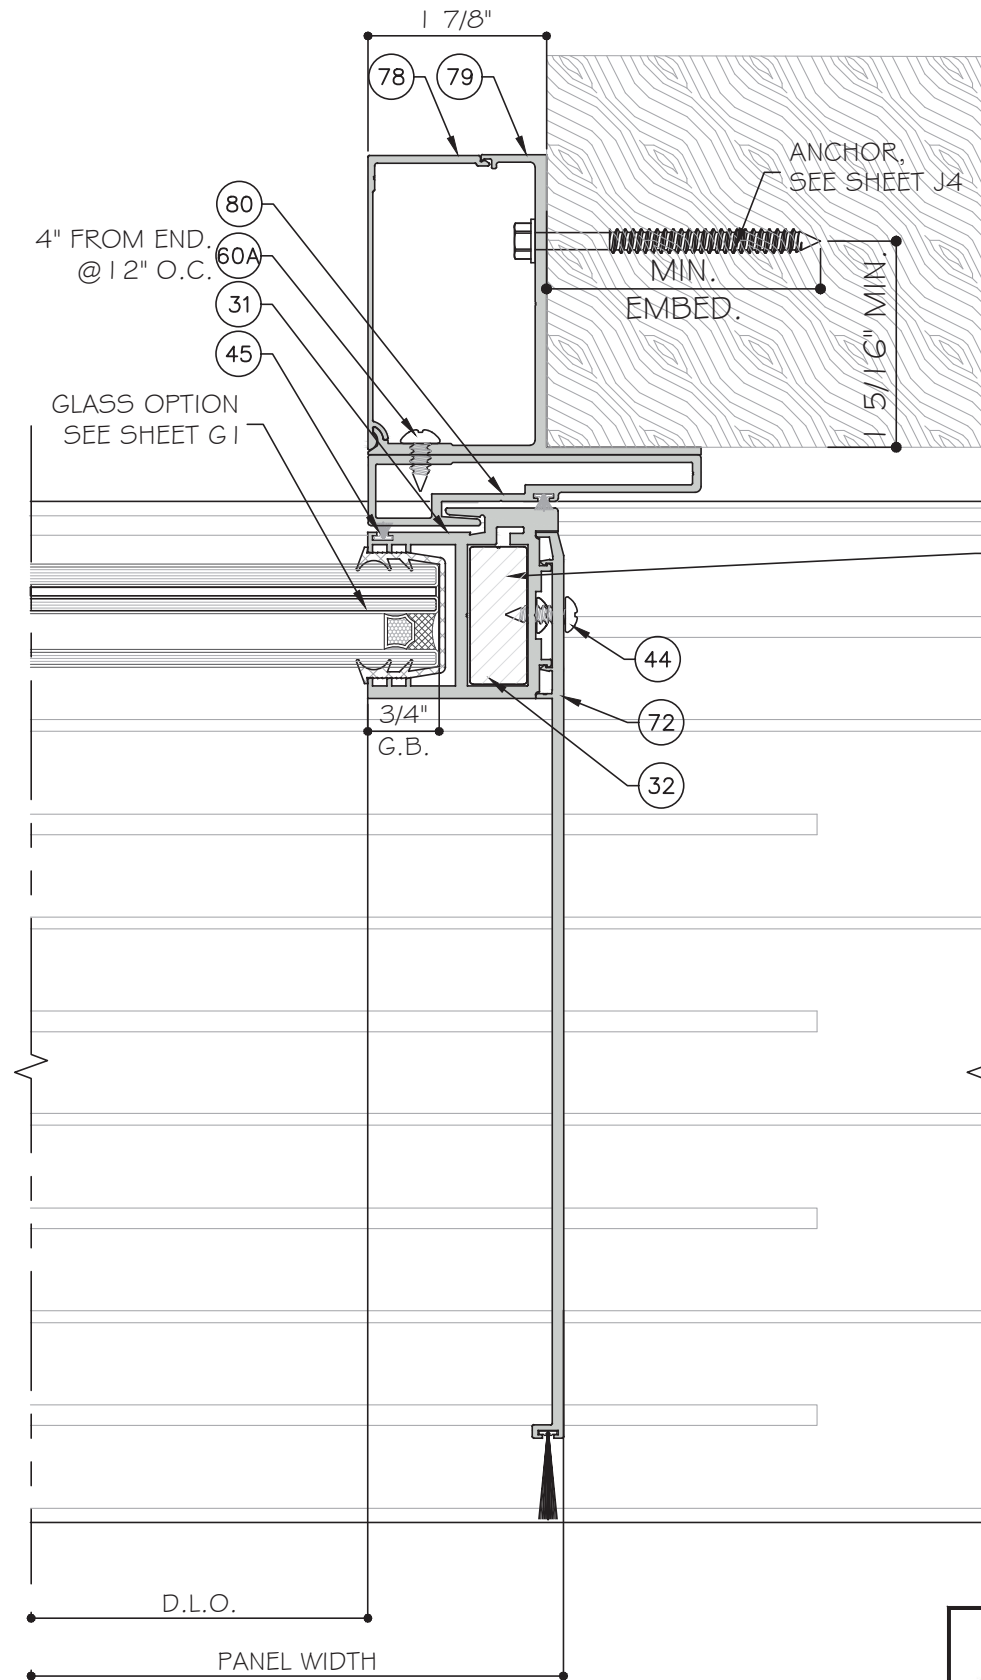

30A DETAIL
D12A OPTION

POCKET DETAIL APPLY TO 2 TRACK & 3 TRACK & 4 TRACK DOORS & 5 TRACK DOORS.

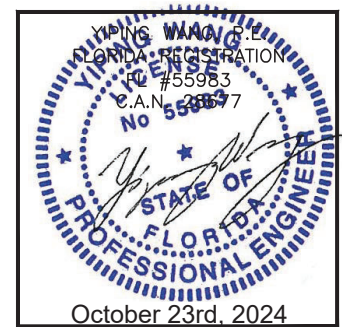

Rev. No.	Date	Drawn By	Description
1	10.08.2024	James	REVISION


Drawn Date
10.08.2024

Scale

DRAWING NO.
AD16-29


D12A

Sheet No.
48 OF 59

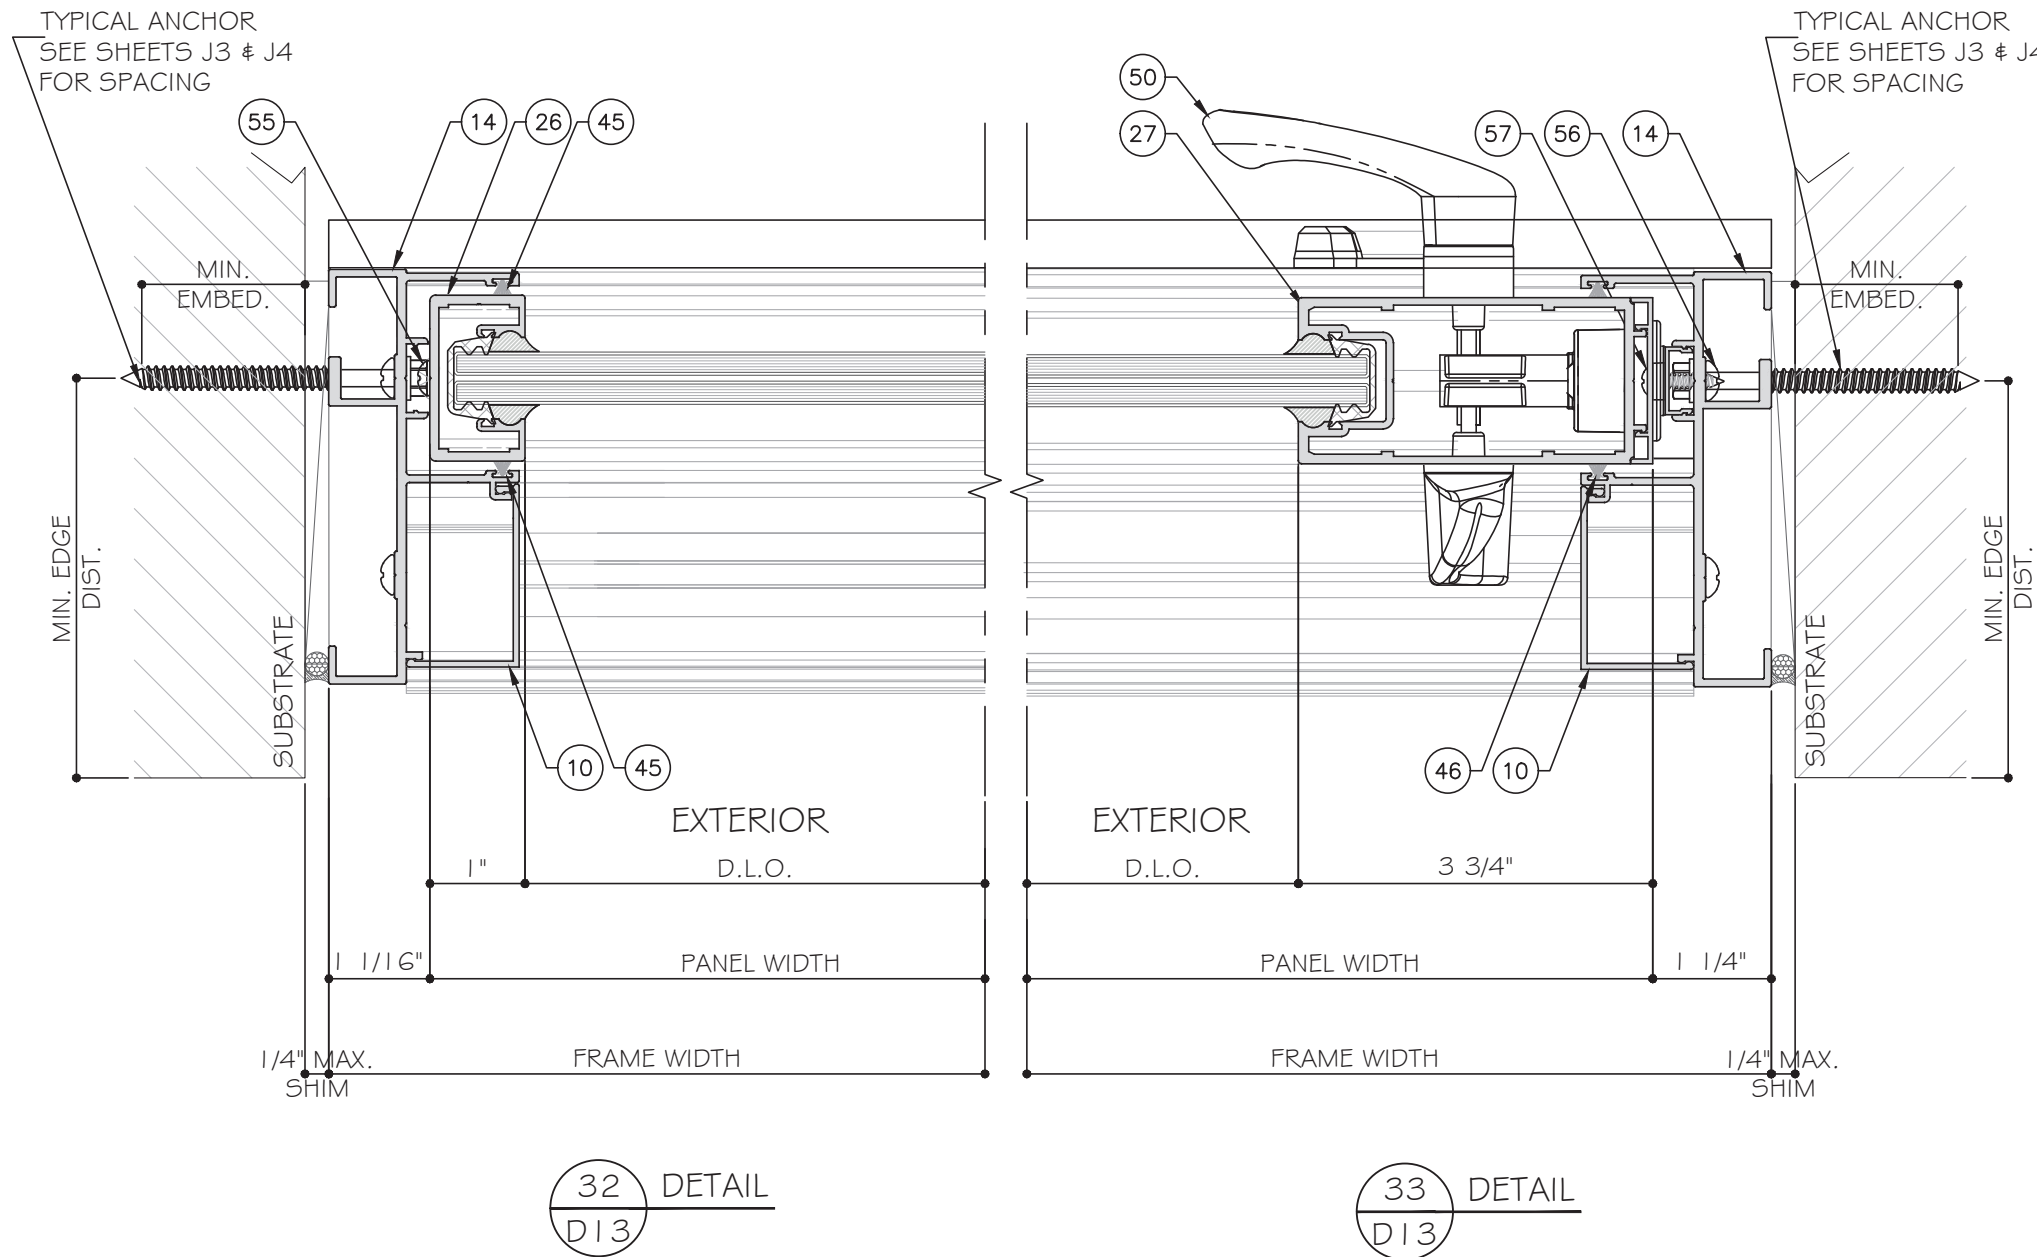

STANDARD INTERLOCK (LEVEL 1 OPTION 1) SHOWN.
SEE SHEET K1 FOR LEVEL 2 AND 3 REINFORCEMENT.
LOCK STILE OPTION 1 SHOWN. SEE SHEET E5 FOR
OPTION 2.

TWO (2) TRACK DOOR DETAILS

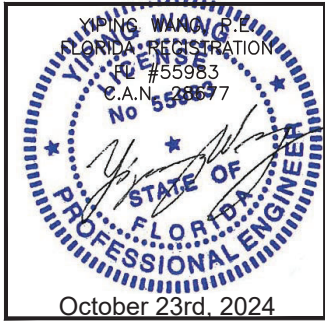

MCY ENGINEERING, INC.
GLAZING CONSULTANTS
12781 MIRAMAR PARKWAY #301
MIRAMAR, FL 33027
P: 305.271.0117
www.MCYEngineering.com mcy@mcyengineering.com

ES-SGD2020 SLIDING GLASS DOOR (LMI & SMI)

ES WINDOWS, INC.
10653 NE Quaybridge Ct.
Miami, FL 33138
TEL. (305) 624-7775

Rev. No.	Date	Drawn By	Description
1	10.08.2024	James	

Drawn Date: 10.08.2024


Scale:

DRAWING NO.

AD16-29

Sheet No.

49 OF 59

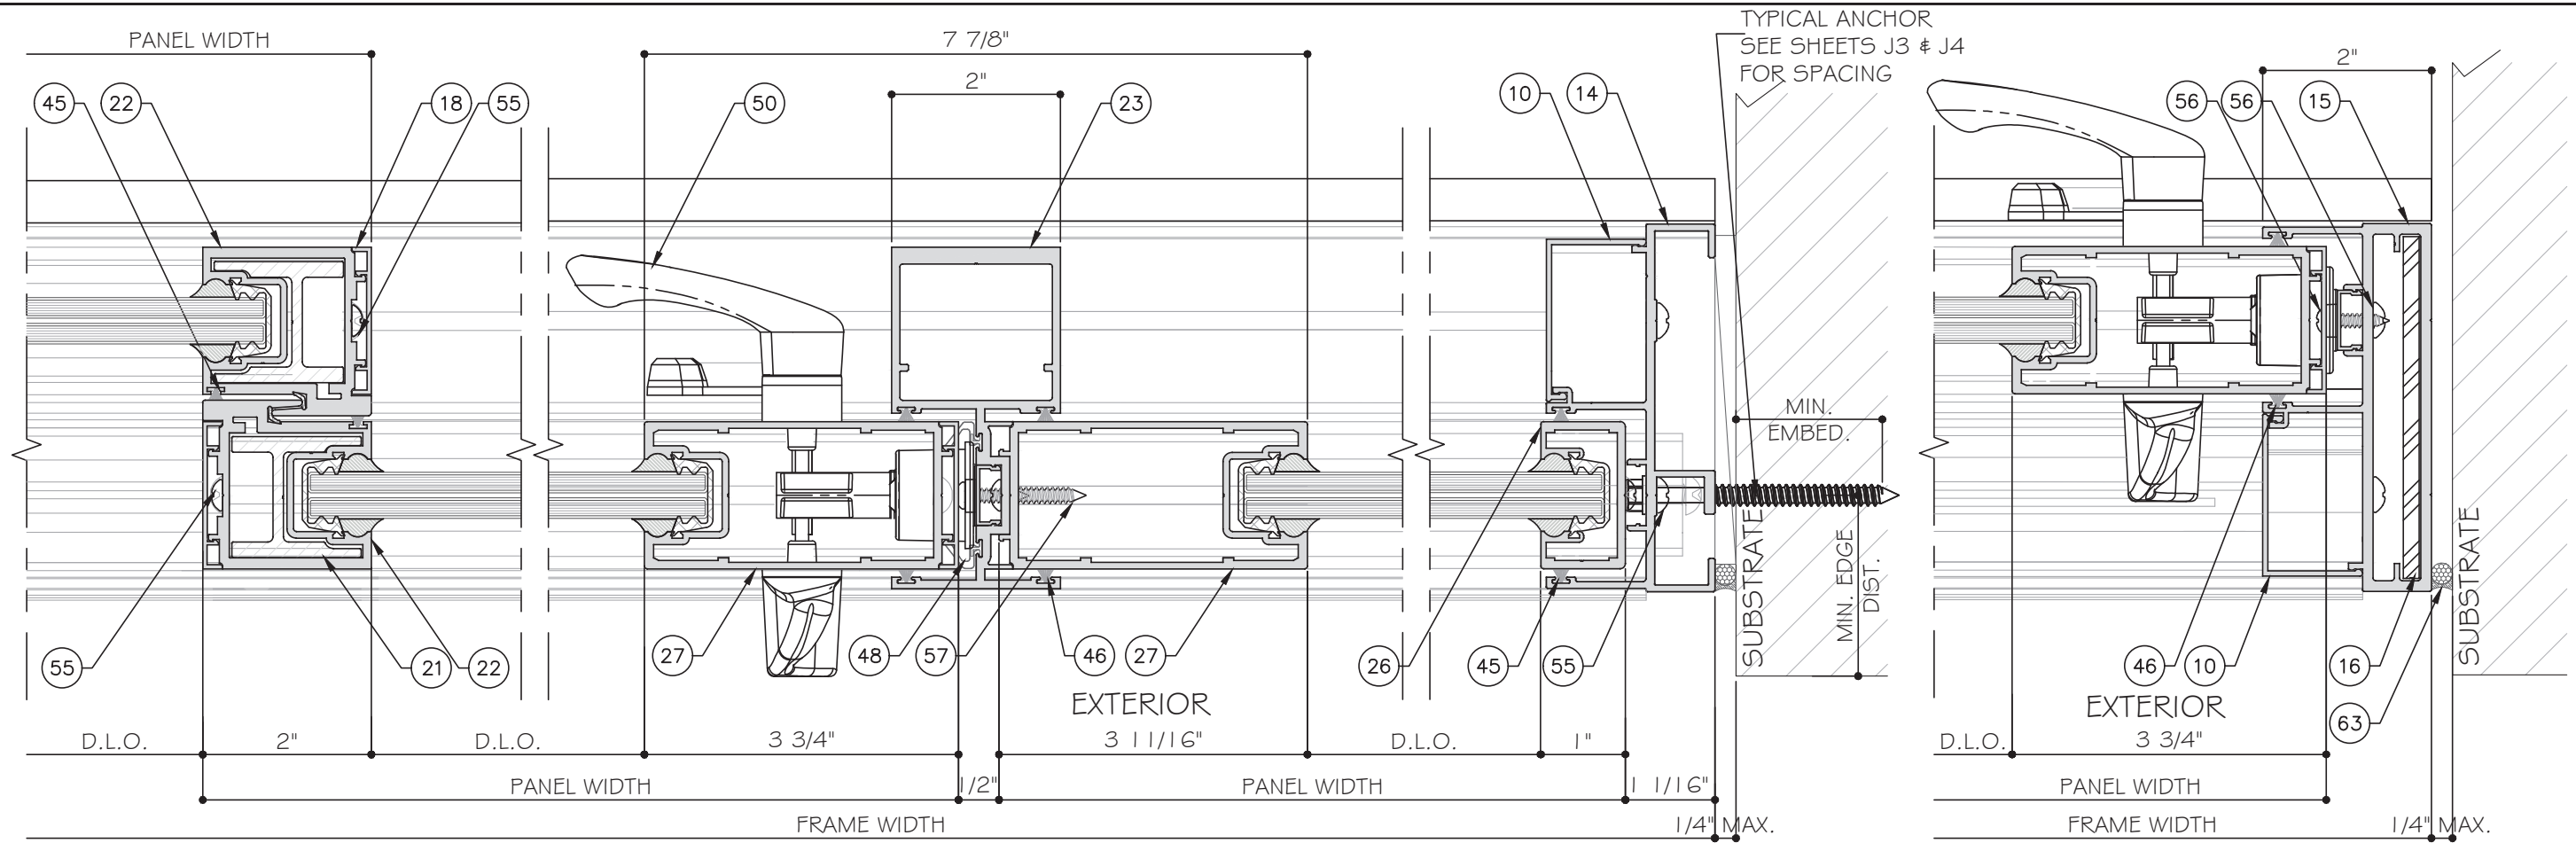

35
D14
DETAIL

36
D14
DETAIL


37
D14
DETAIL

FREESTANDING JAMB OPTION

STANDARD INTERLOCK (LEVEL 1 OPTION 1) SHOWN. SEE SHEET K1 FOR LEVEL 2 AND 3 REINFORCEMENT.

LOCK STILE OPTION 1 SHOWN. SEE SHEET E5 FOR OPTION 2.

TWO (2) TRACK DOOR DETAILS

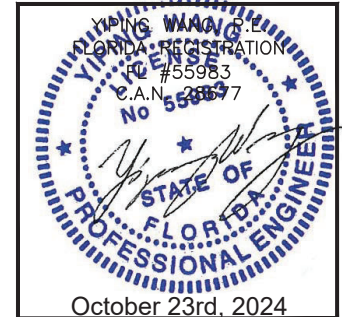

MCY ENGINEERING, INC.
GLAZING CONSULTANTS
12781 MIRAMAR PARKWAY #301
MIRAMAR, FL 33027
P: 305.271.0117
www.MCYEngineering.com mcy@mcyengineering.com

ES-SGD2020 SLIDING GLASS DOOR (LMI & SMI)

ES WINDOWS, INC.
10653 NE Quaybridge Ct.
Miami, FL 33138
TEL. (305) 624-7775


Rev.	Date	Drawn By	Description
1	10.08.2024	James	

Drawn Date: 10.08.2024

Scale:


DRAWING NO.
AD16-29

Sheet No.
50 OF 59

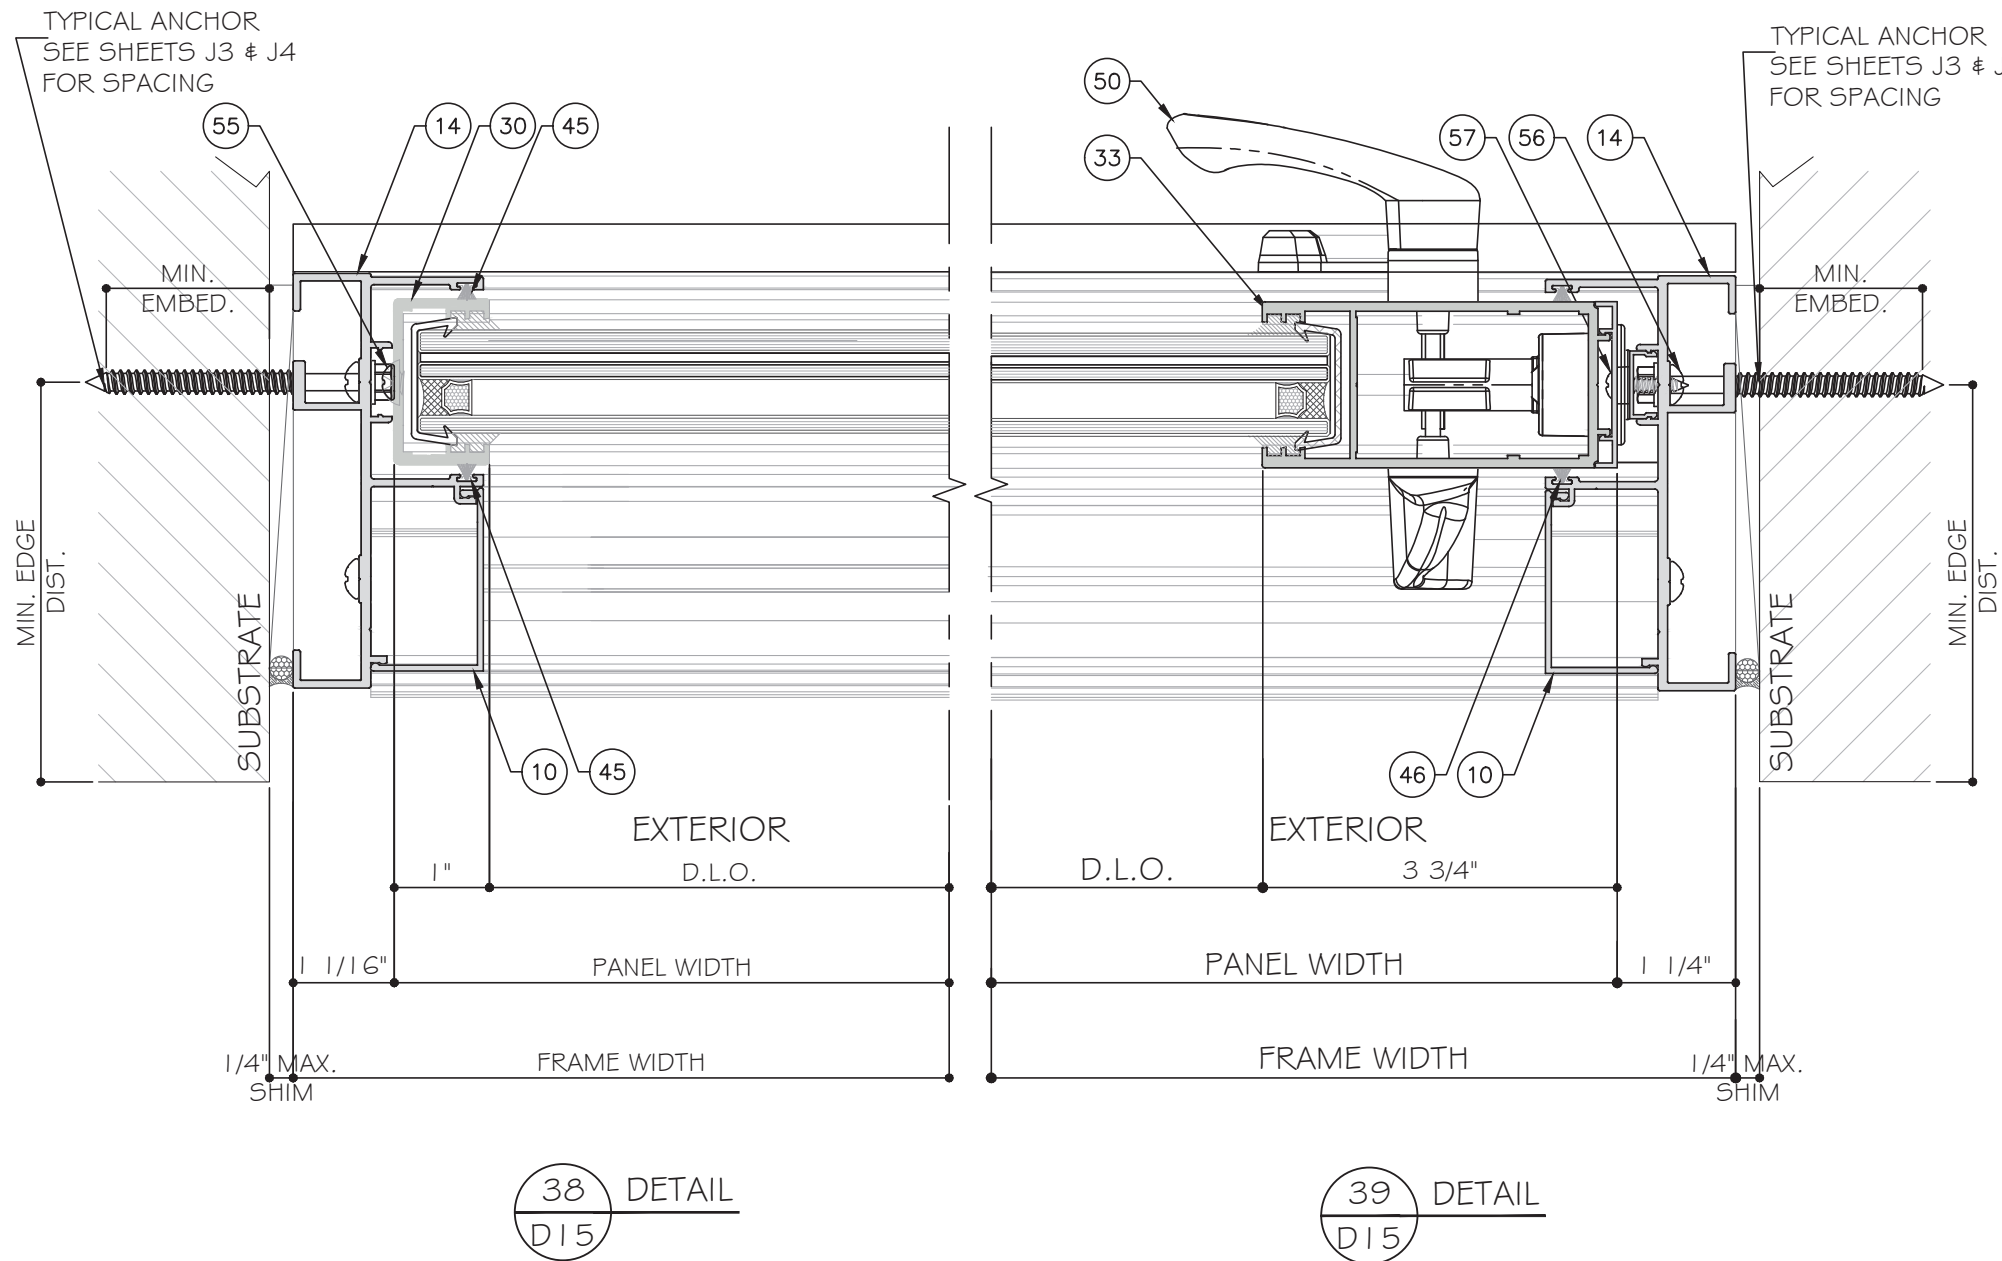

STANDARD INTERLOCK (LEVEL 1 OPTION 1) SHOWN.
SEE SHEET K1 FOR LEVEL 2 AND 3 REINFORCEMENT.
LOCK STILE OPTION 1 SHOWN. SEE SHEET E5 FOR
OPTION 2.

TWO (2) TRACK DOOR DETAILS

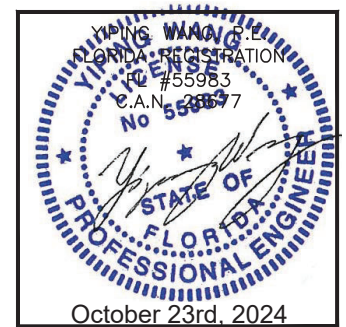

ES-SGD2020 SLIDING GLASS DOOR (LMI & SMI)

ES WINDOWS, INC.

10653 NE Quaybridge Ct.
Miami, FL 33138
TEL. (305) 624-7775

MCY ENGINEERING, INC.
GLAZING CONSULTANTS
12781 MIRAMAR PARKWAY #301
MIRAMAR, FL 33027 P: 305.271.0117
www.MCYEngineering.com mcy@mcyengineering.com

Rev. No.	Date	Drawn By	Description
1	10.08.2024	James	REVISION


Drawn Date: 10.08.2024 Scale:

DRAWING NO.

AD16-29

D15


Sheet No.
51 OF 59

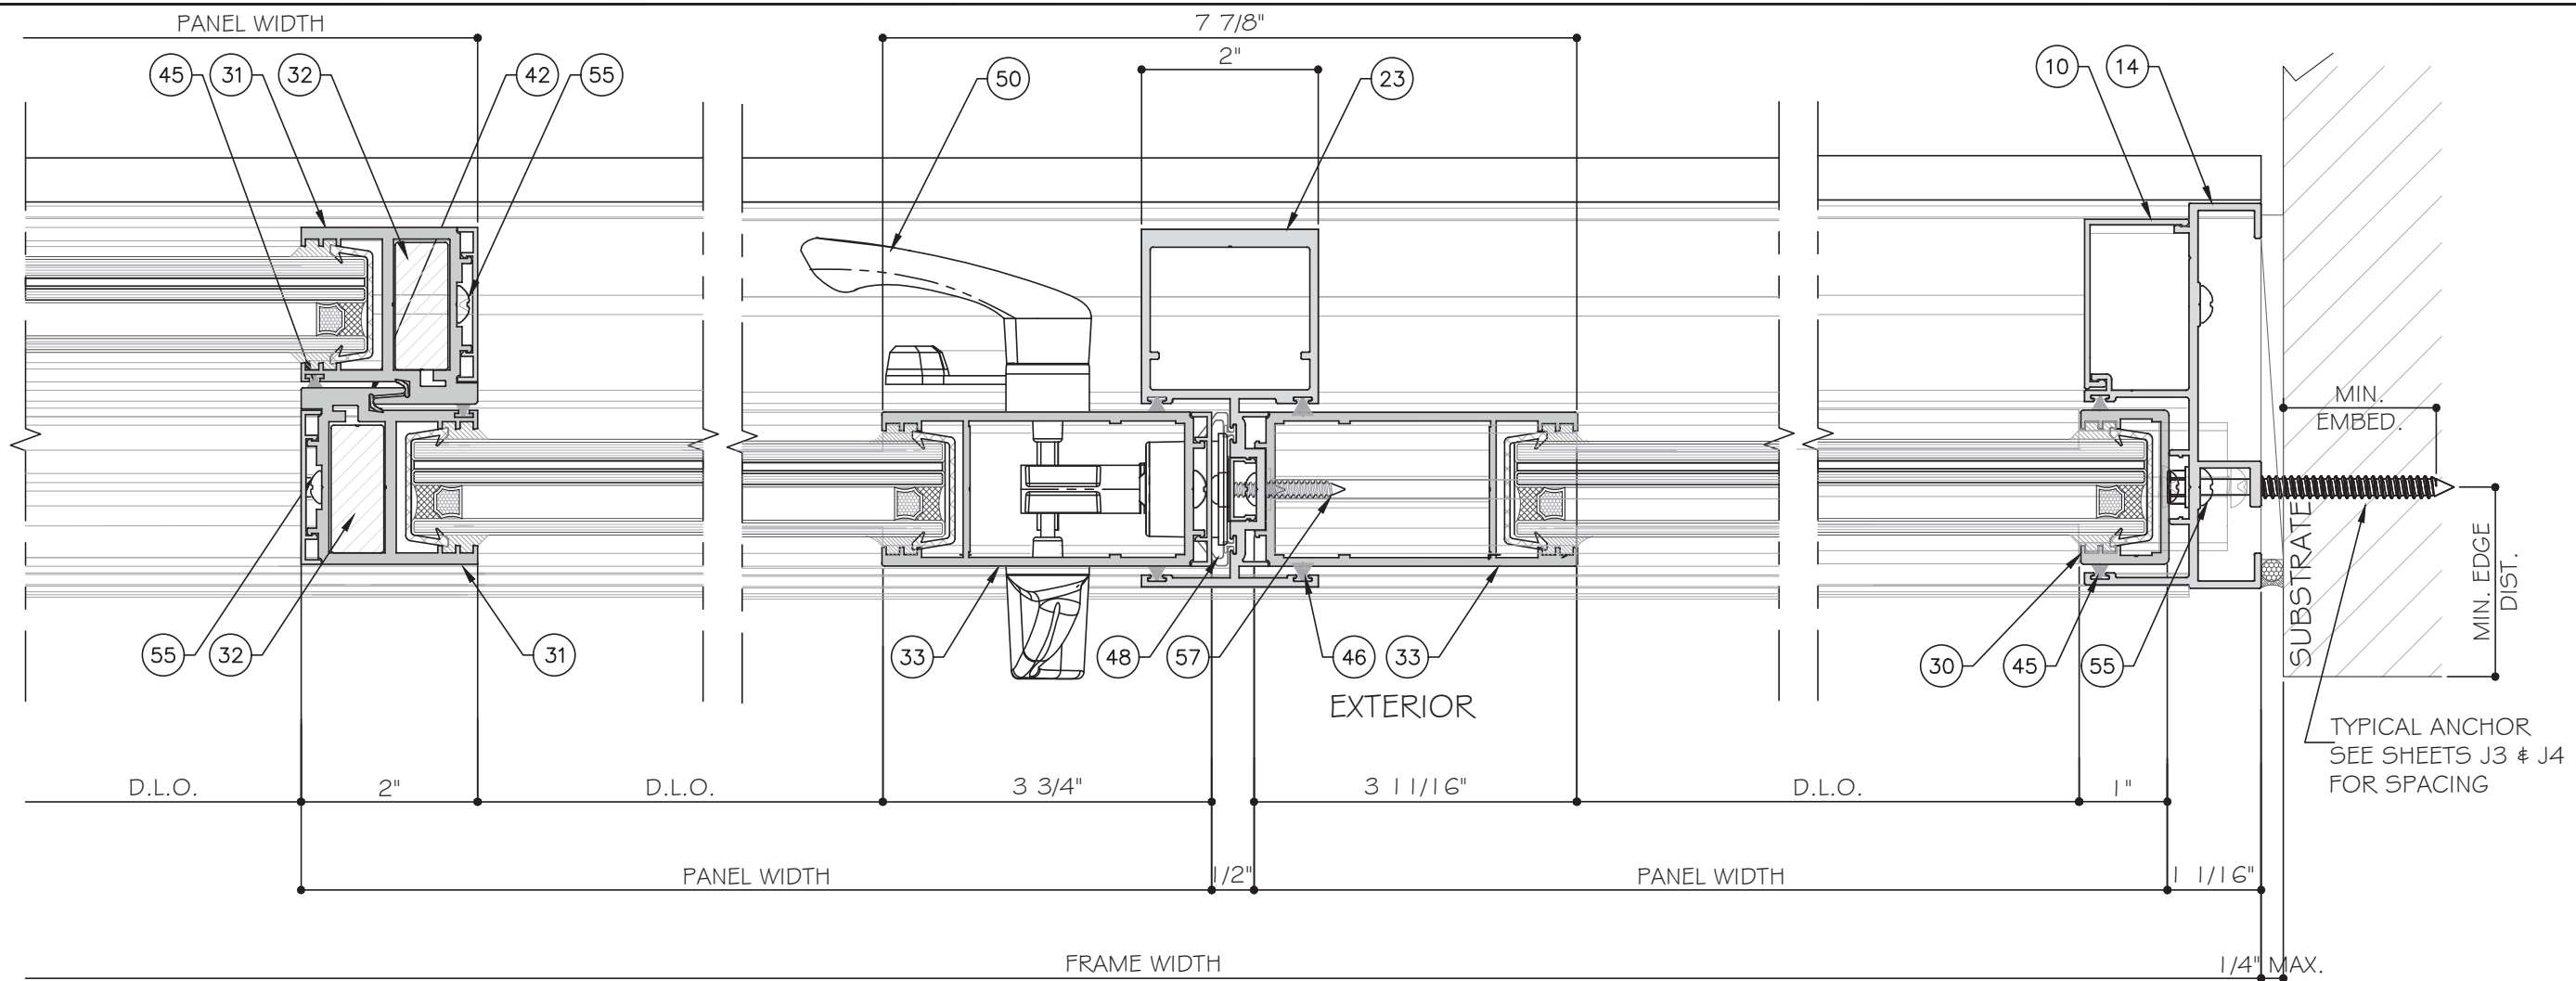

41
D16
DETAIL

42
D16
DETAIL

43
D16
DETAIL

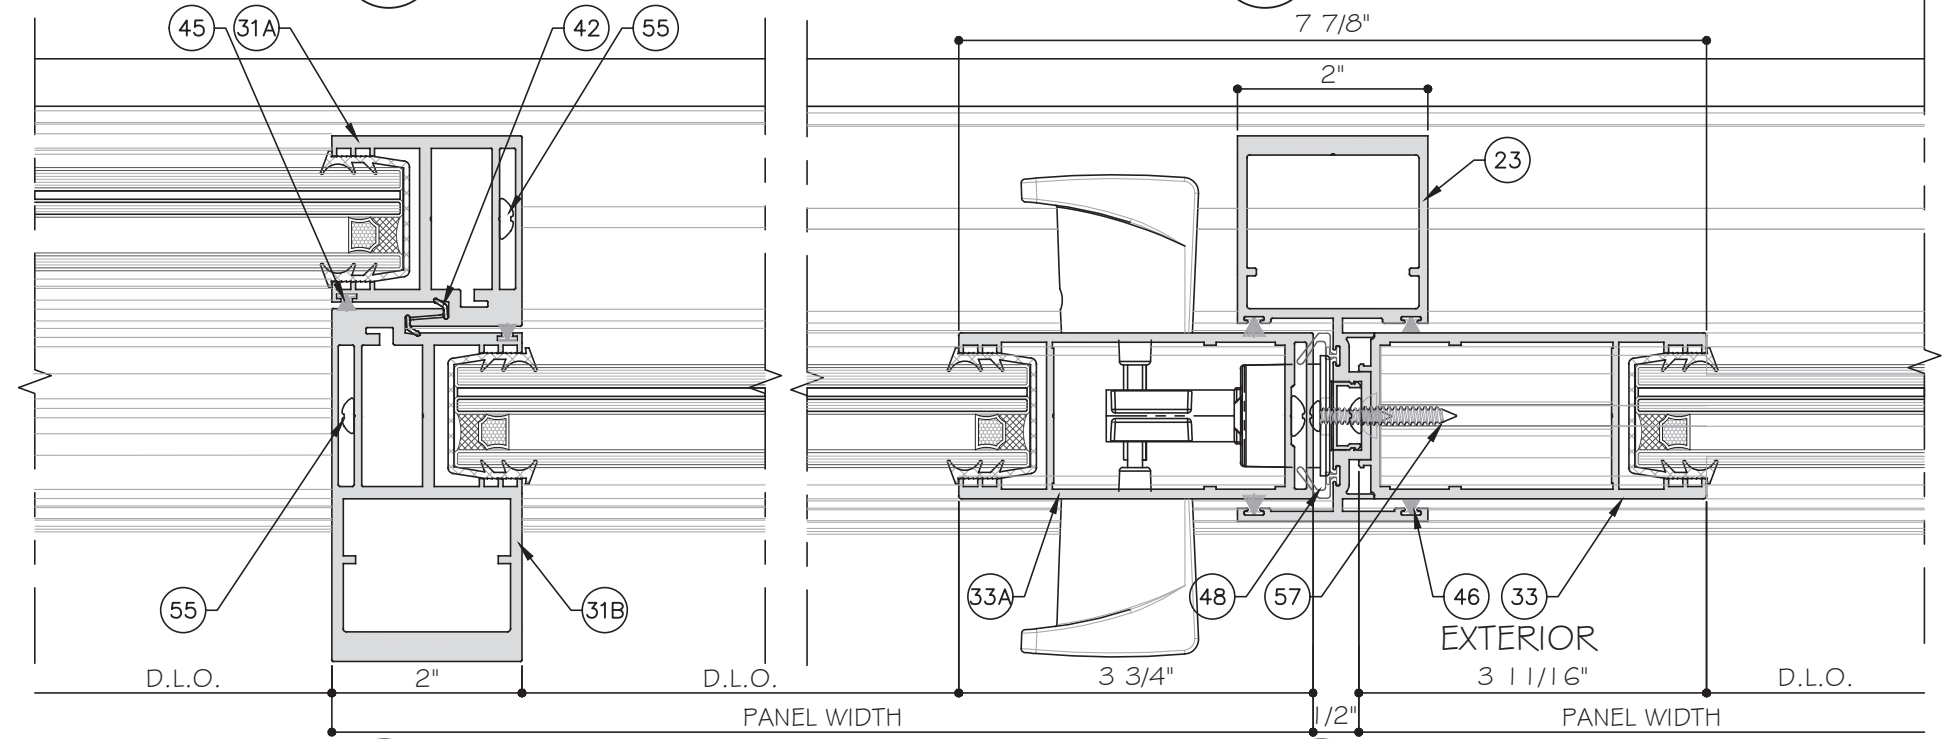

41
D16
DETAIL
OPTION

42
D16
DETAIL
OPTION

STANDARD INTERLOCK
(LEVEL 1 OPTION 1)
SHOWN. SEE SHEET K1 FOR
LEVEL 2 AND 3
REINFORCEMENT.

LOCK STILE OPTION 1
SHOWN. SEE SHEET E5
FOR OPTION 2.

TWO (2) TRACK DOOR DETAILS



MCY ENGINEERING, INC.
GLAZING CONSULTANTS
12781 MIRAMAR PARKWAY #301
MIRAMAR, FL 33027
P: 305.271.0117
www.MCYEngineering.com mcy@mcyengineering.com

ES WINDOWS, INC.
10653 NE Quaybridge Ct.
Miami, FL 33138
TEL: (305) 624-7775

ES-SGD2020 SLIDING GLASS DOOR (LMI & SMI)

Rev. No.	Date	Drawn By	Description
1	10.08.2024	James	



Drawn Date
10.08.2024

DRAWING NO.
AD16-29


Sheet No.
52 OF 59

Scale


D16

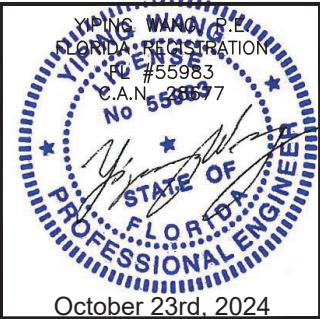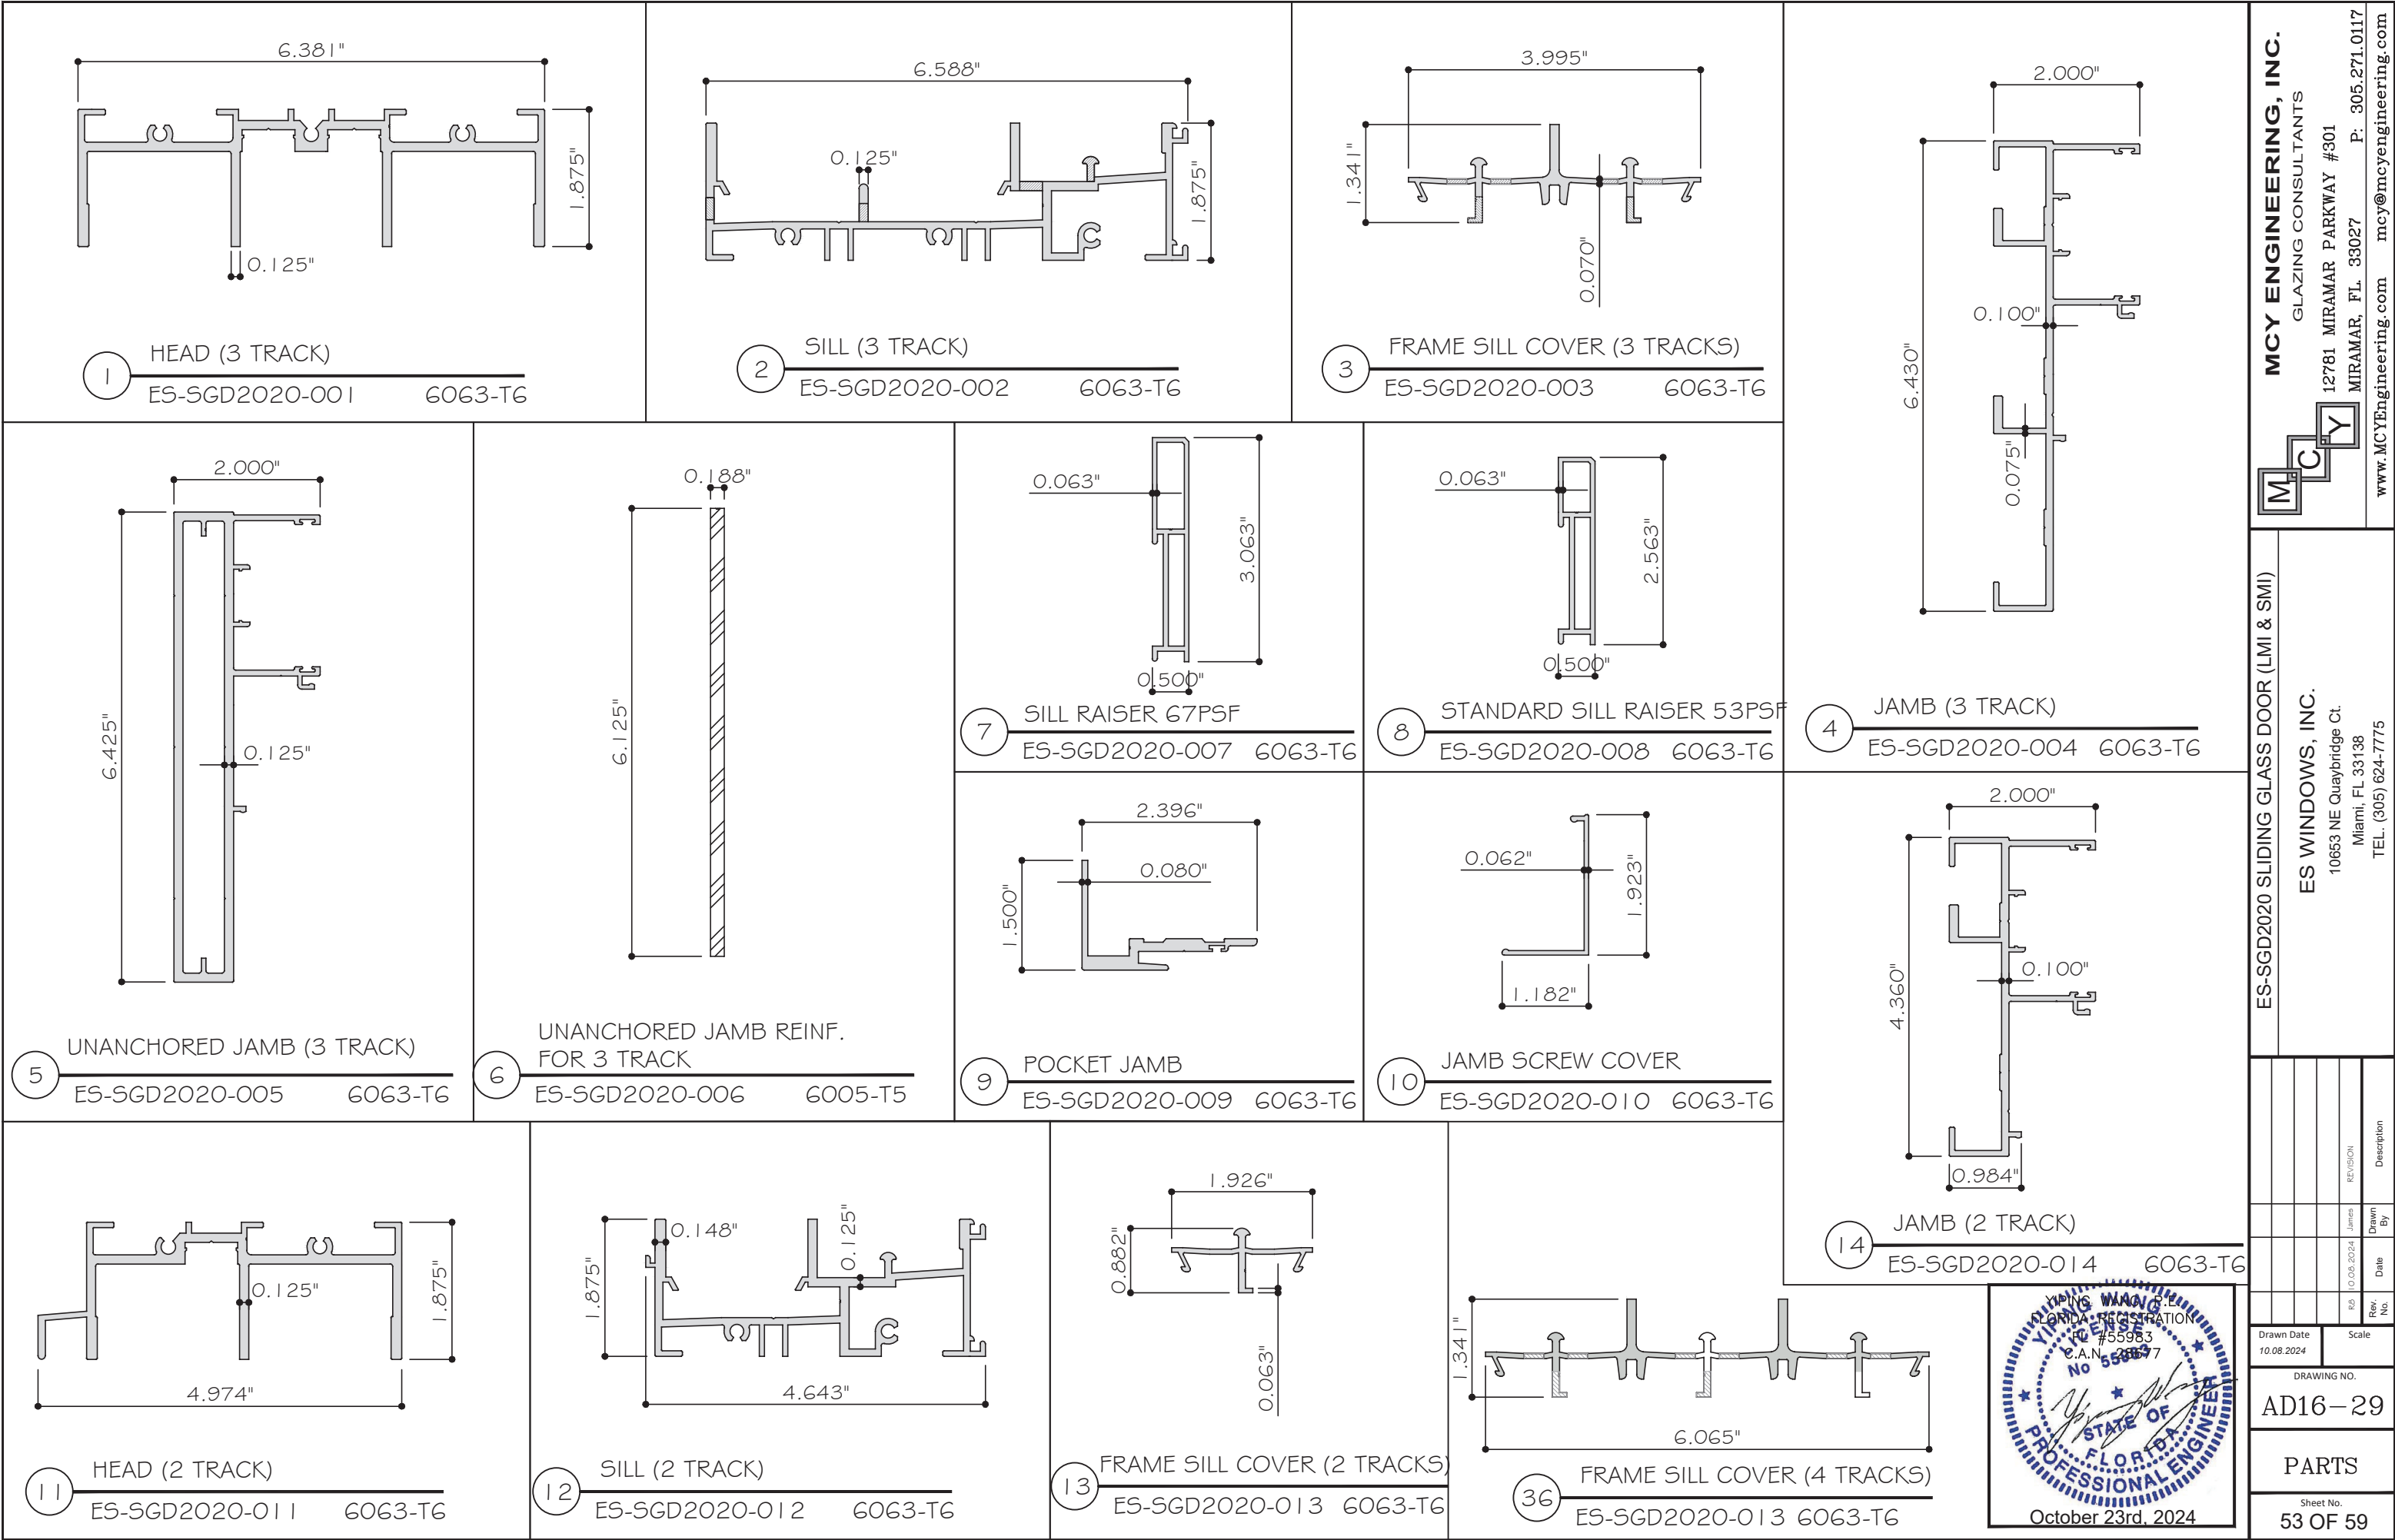


MCY ENGINEERING, INC. GLAZING CONSULTANTS 12781 MIRAMAR PARKWAY #301 MIRAMAR, FL 33027 P: 305.271.0117 www.MCYEngineering.com mcy@mcyengineering.com			
ES-SGD2020 SLIDING GLASS DOOR (LMI & SMI)			
ES WINDOWS, INC. 10653 NE Quaybridge Ct. Miami, FL 33138 TEL. (305) 624-7775			
Rev. No.	Date	Drawn By	Description
1	10.08.2024	James	REVISION
Drawn Date 10.08.2024		Scale	
DRAWING NO. AD16-29			
PARTS			
Sheet No. 53 OF 59			

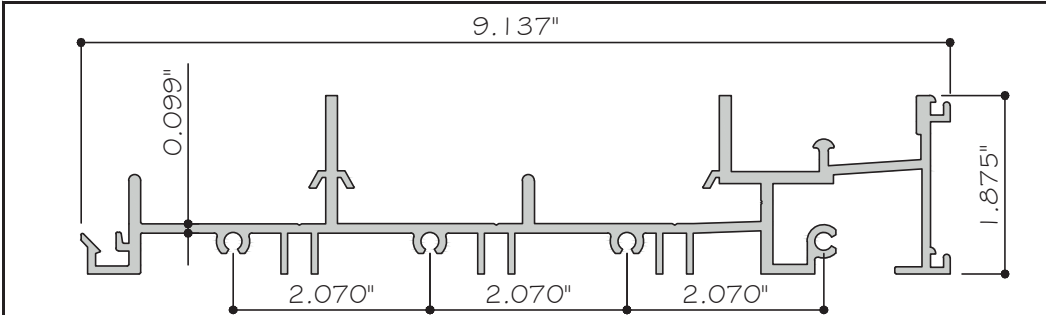


65 FRAME SILL - 5 TRACKS
ES-SGD2020-055 6063-T6

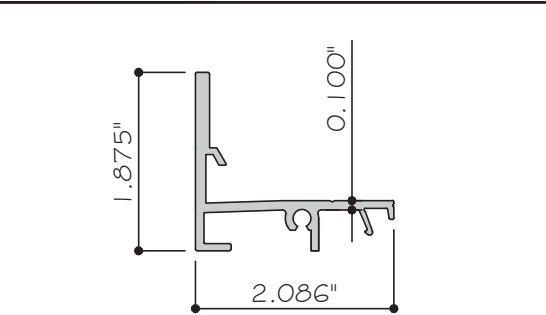


66 FRAME FRONT SILL
ES-SGD2020-054 6063-T6

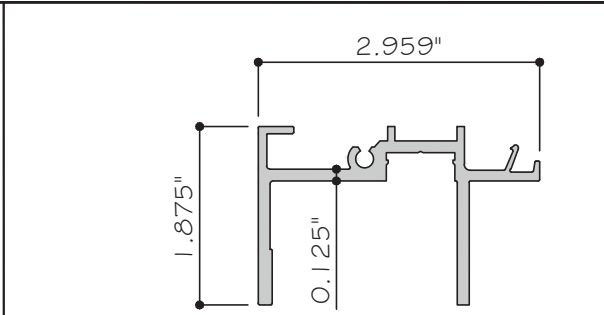


67 FRAME FRONT HEAD
ES-SGD2020-062 6063-T6

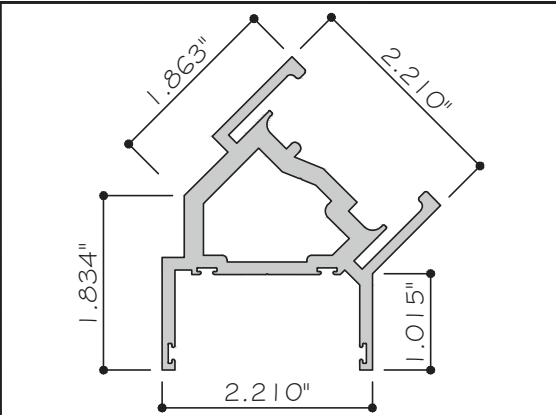


71 FRAME FRONT SILL
ES-SGD2020-056 6063-T6

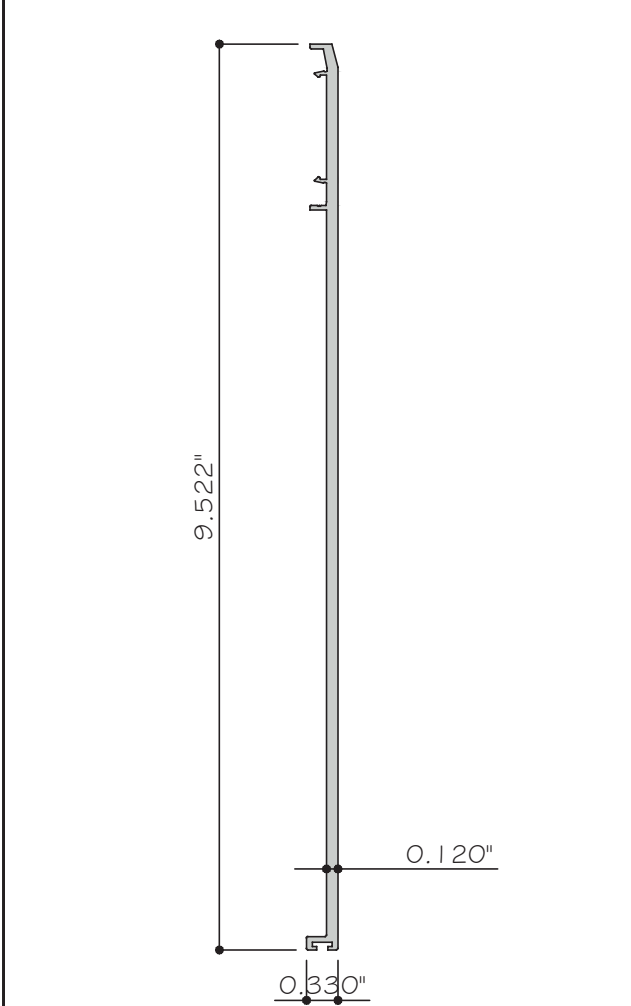


72 POCKET DOOR CLOSER - 5 TRACKS
ES-SGD2020-061 6063-T6

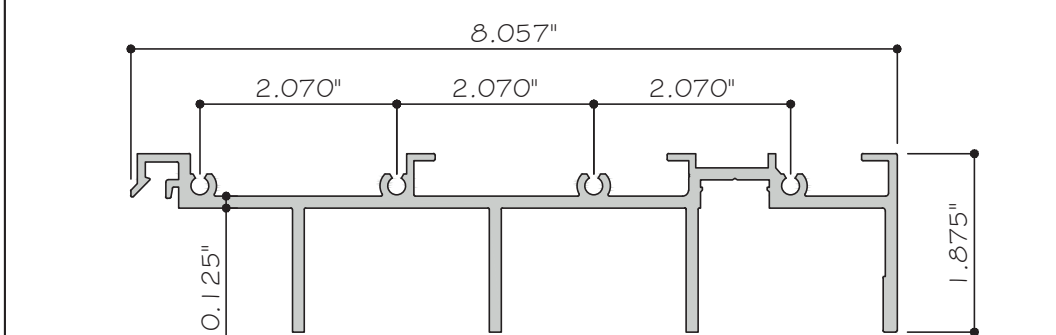


69 FRAME HEAD - 5 TRACKS
ES-SGD2020-063 6063-T6

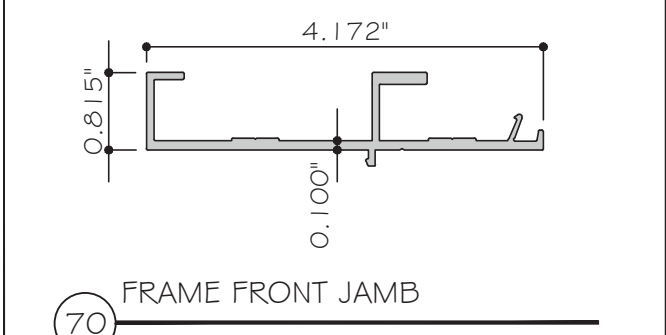


70 FRAME FRONT JAMB
ES-SGD2020-064 6063-T6

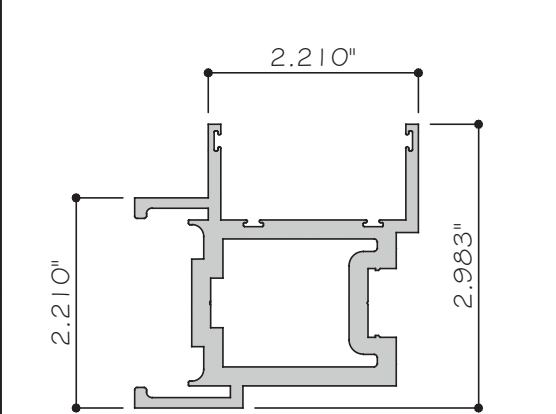


75 FRAME FRONT SILL
ES-SGD2020-068 6063-T6

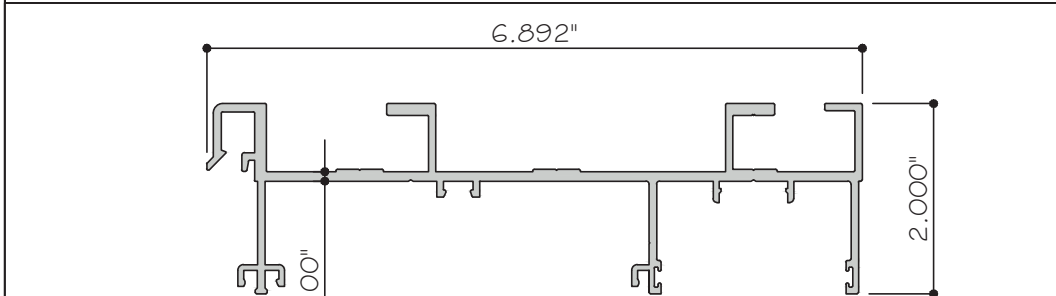


73 JAMB- 5 TRACKS
ES-SGD2020-065 6063-T6

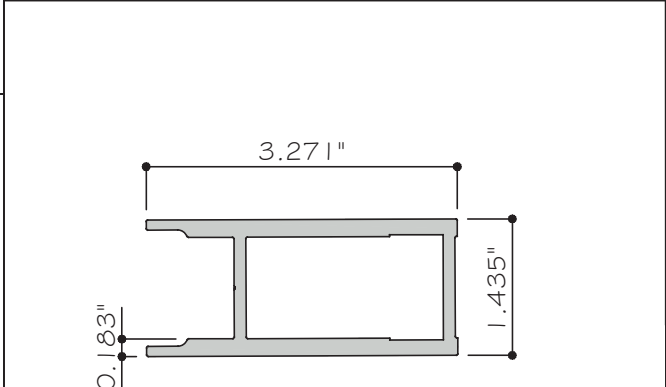


74 REINF. FOR LOCK STILE LAM. GLASS
ES-SGD2020-071 6063-T6

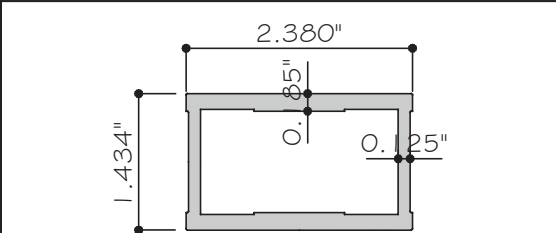


81 REINF. FOR LOCK STILE (INSL-LAM.)
ES-SGD2020-07X 6063-T6

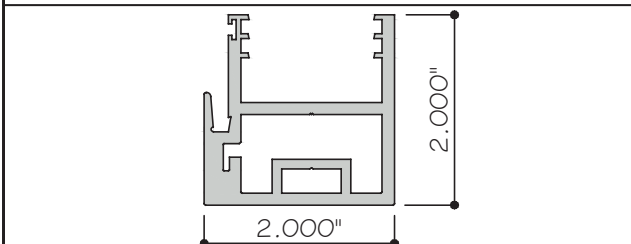


87A INTERLOCK FOR INSULATED LAMINATED GLASS
ES-SGD2020-087A 6005-T5

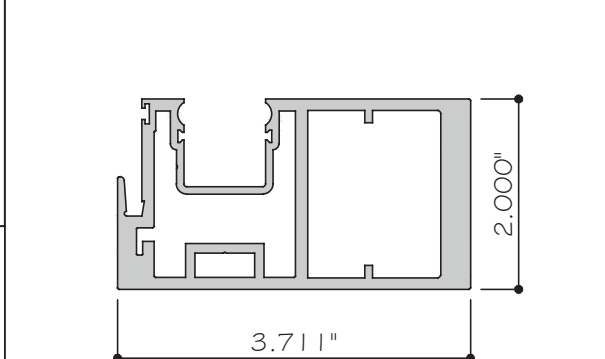


84A INTERLOCK HEAVY FOR LAMINATED GLASS
ES-SGD2020-084A 6005-T5

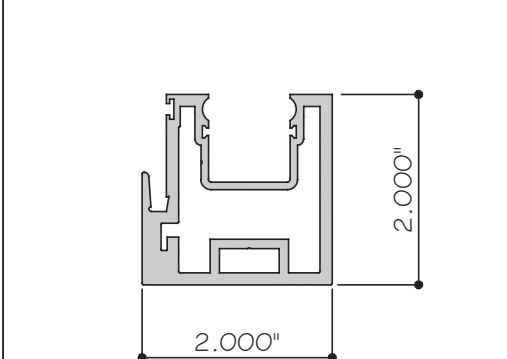

85A INTERLOCK FOR LAMINATED GLASS
ES-SGD2020-085A 6005-T5

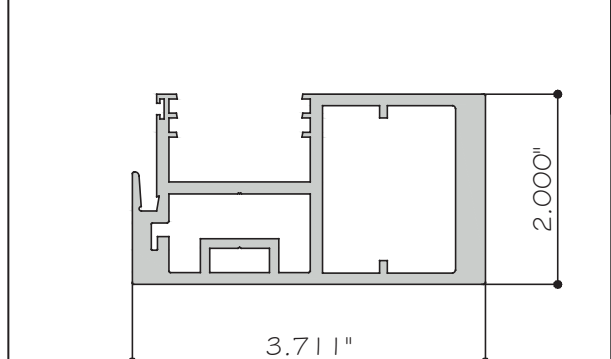

86A INTERLOCK HEAVY FOR INSULATED LAMINATED GLASS
ES-SGD2020-086A 6005-T5

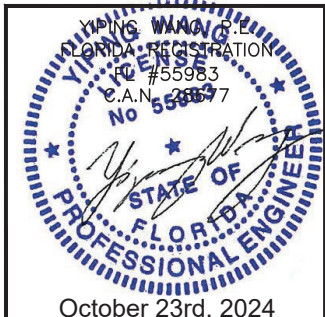

MCY

ENGINEERING, INC.

GLAZING CONSULTANTS

12781 MIRAMAR PARKWAY #301
MIRAMAR, FL 33027
P: 305.271.0117
www.MCYEngineering.com mcy@mcyengineering.com







ES WINDOWS, INC.

10653 NE Quaybridge Ct.
Miami, FL 33138
TEL. (305) 624-7775

ES-SGD2020 SLIDING GLASS DOOR (LMI & SMI)

Rev.	No.	Date	Drawn By	Description

Drawn Date: 10.08.2024 Scale:
DRAWING NO. AD16-29
PARTS
Sheet No. 56 OF 59

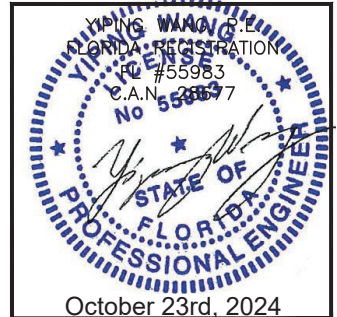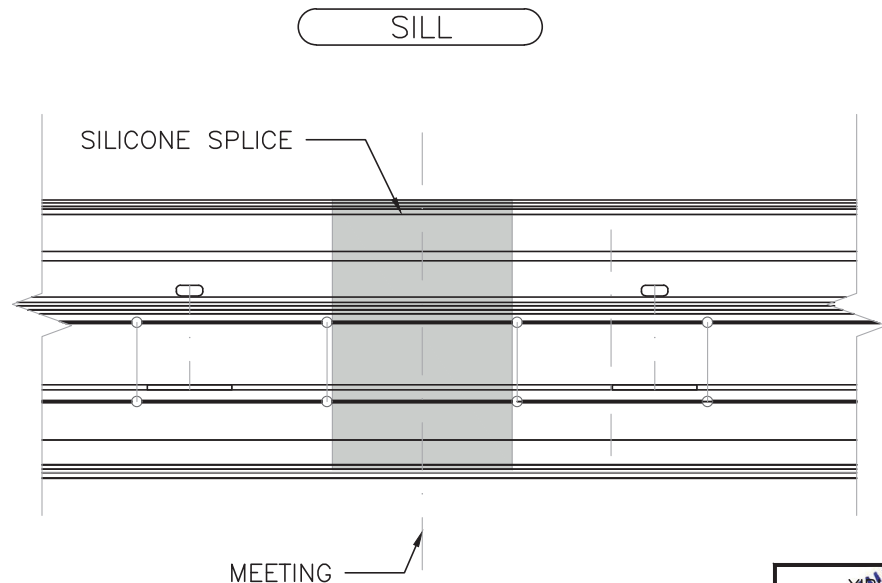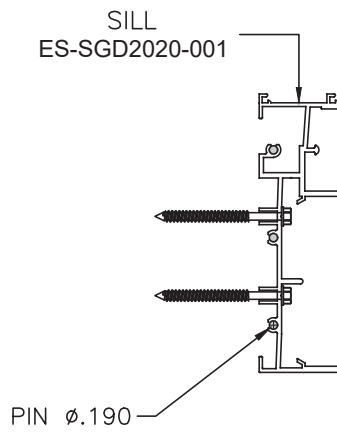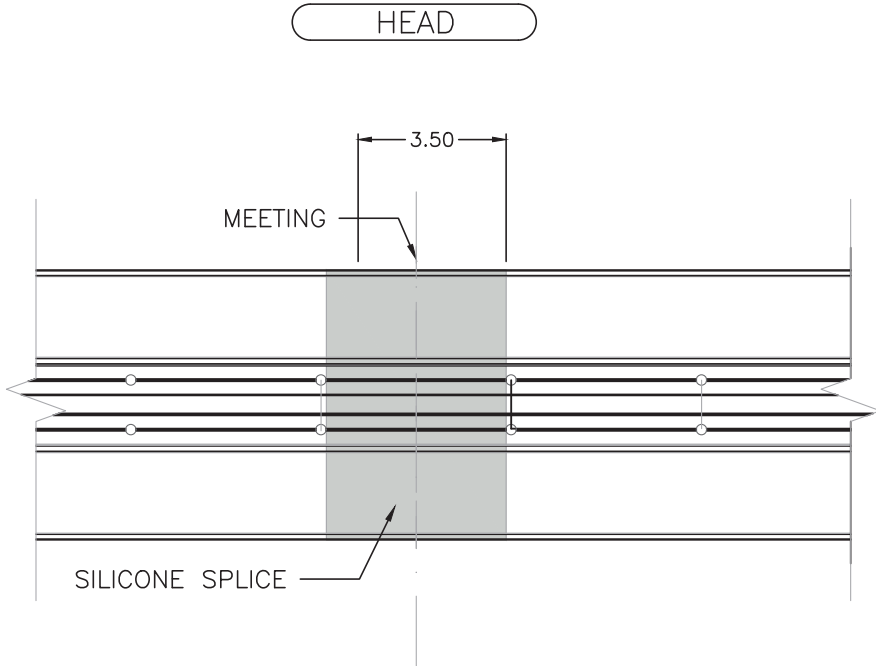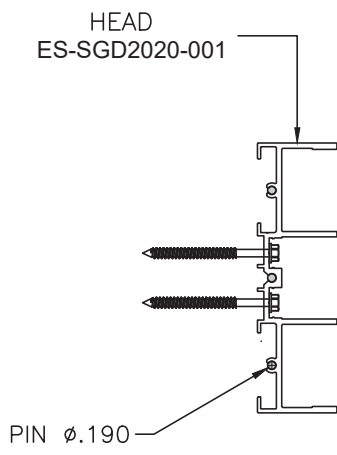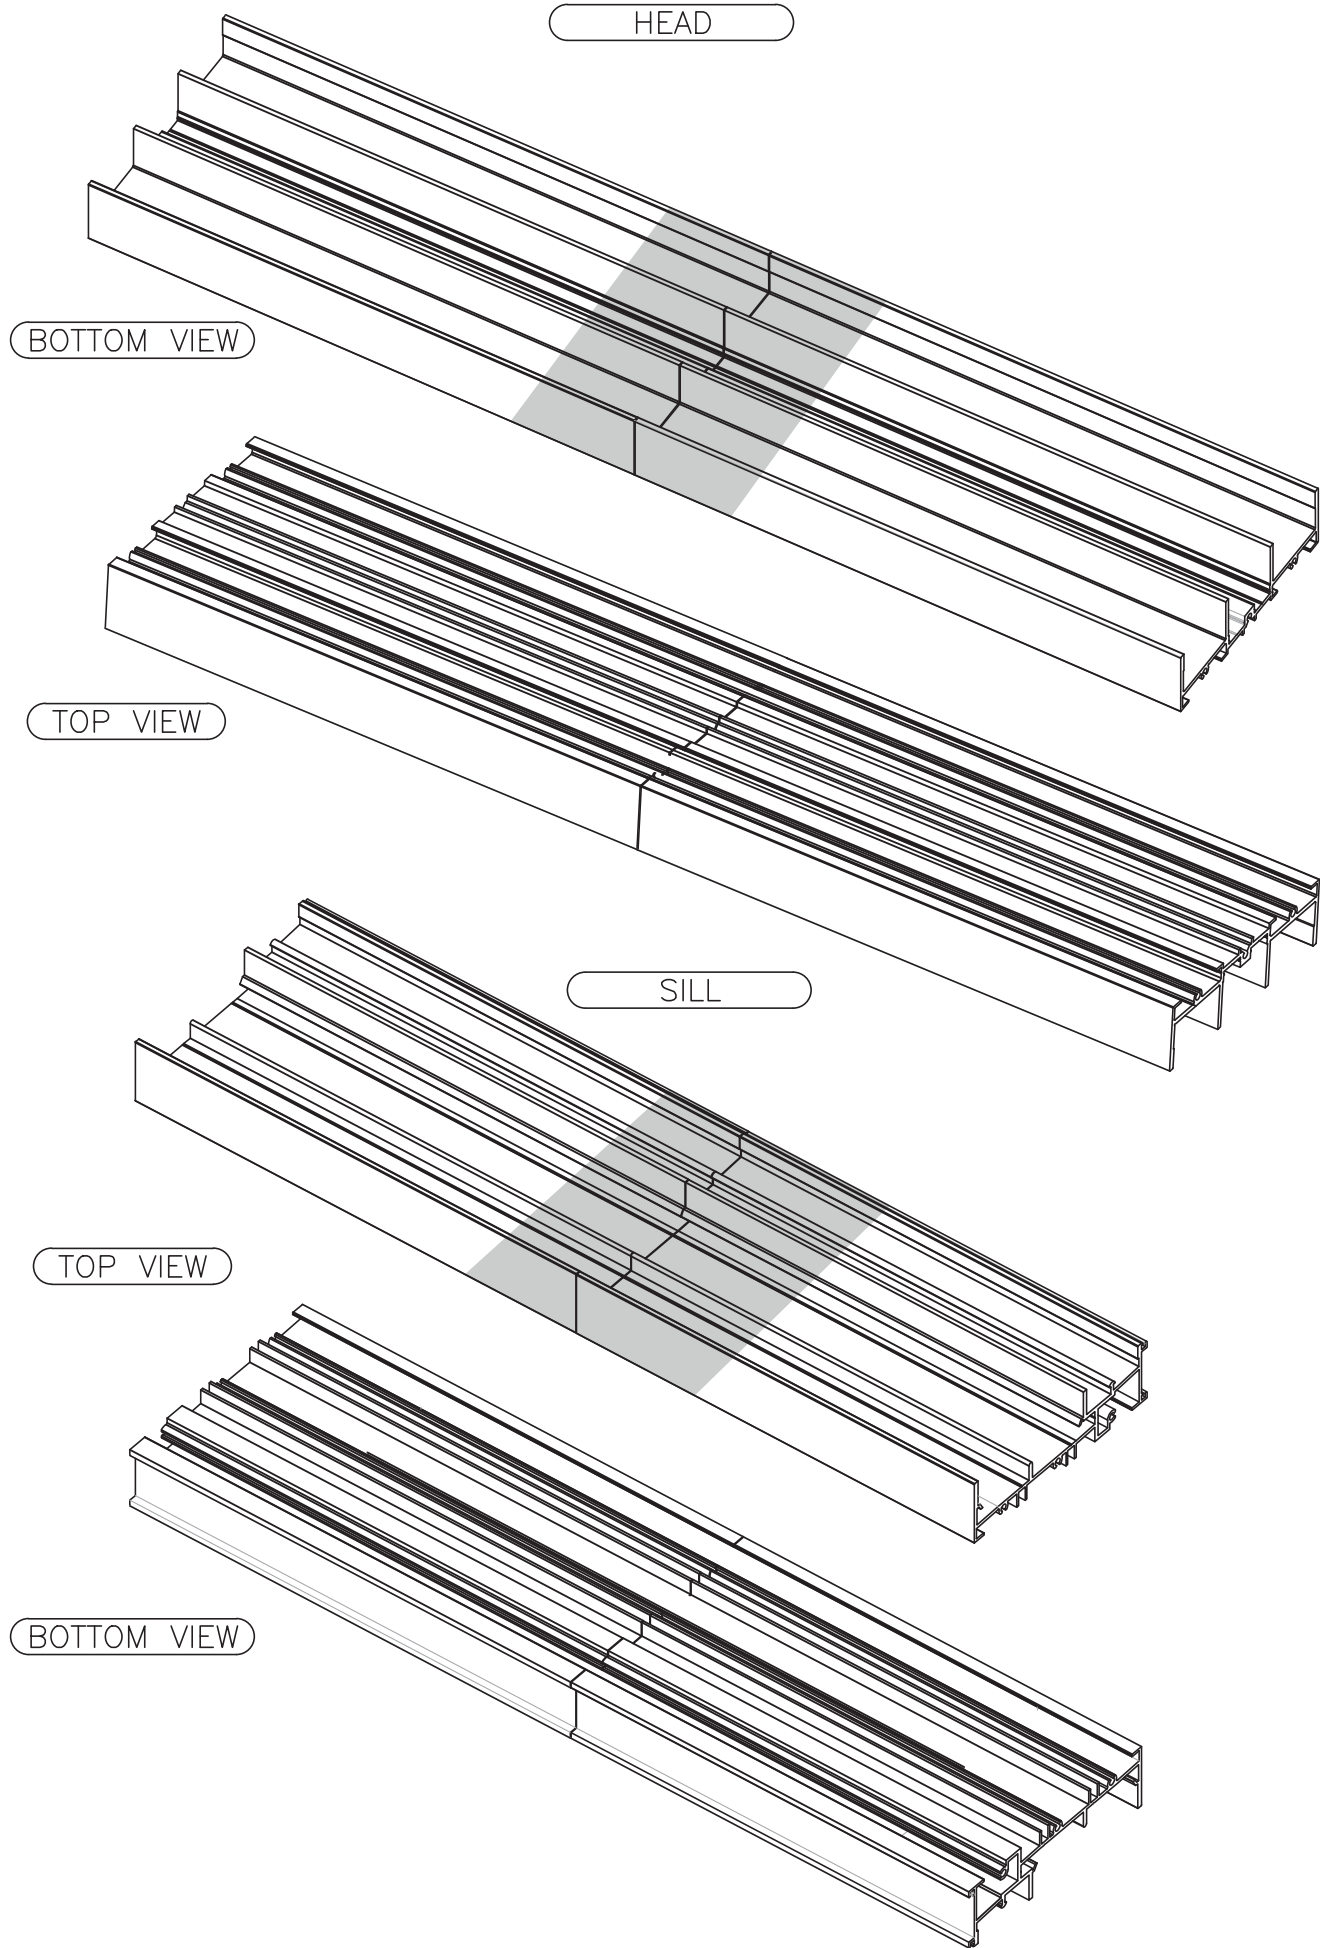

MCY ENGINEERING, INC.

GLAZING CONSULTANTS

12781 MIRAMAR PARKWAY #301

MIRAMAR, FL 33027

P: 305.271.0117

www.MCYEngineering.com

mcy@mcyengineering.com

ES WINDOWS, INC.

10653 NE Quaybridge Ct.

Miami, FL 33138

TEL. (305) 624-7775

ES-SGD2020 SLIDING GLASS DOOR (LMI & SMI)

Rev. No.	Date	Drawn By	Description
1	10.08.2024	James	


Drawn Date: 10.08.2024

Scale:


DRAWING NO. AD16-29

ISO


Sheet No. 58 OF 59

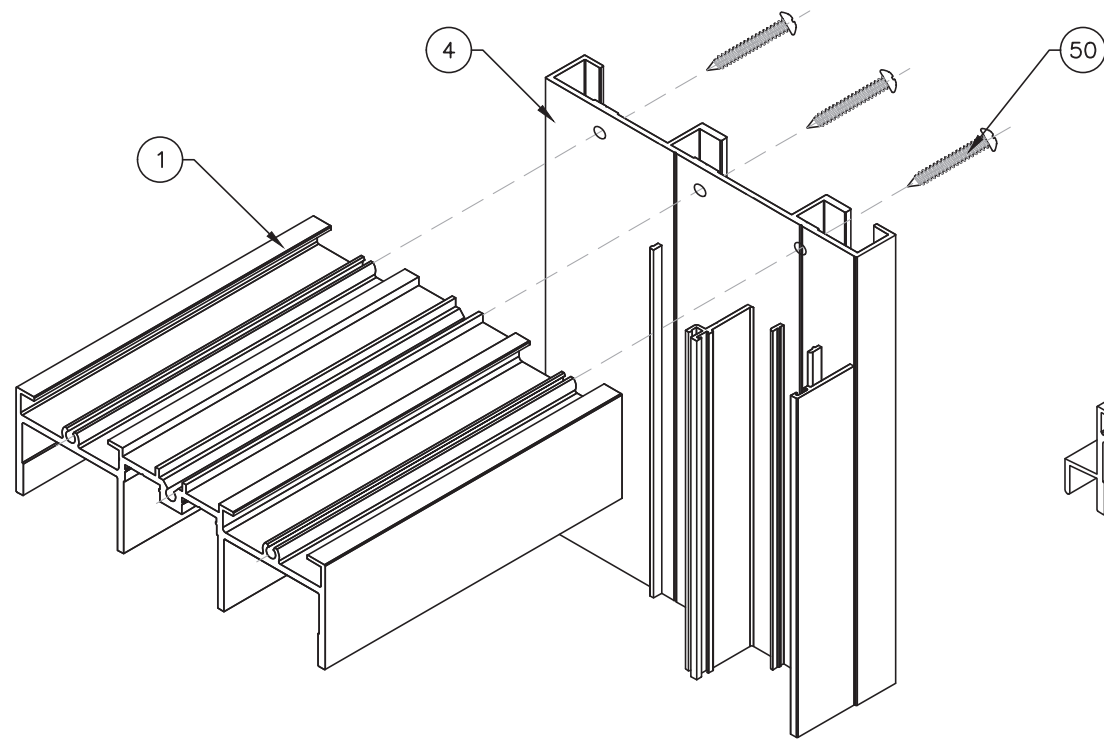


FRAME TOP CORNER
3 TRACK SHOWN

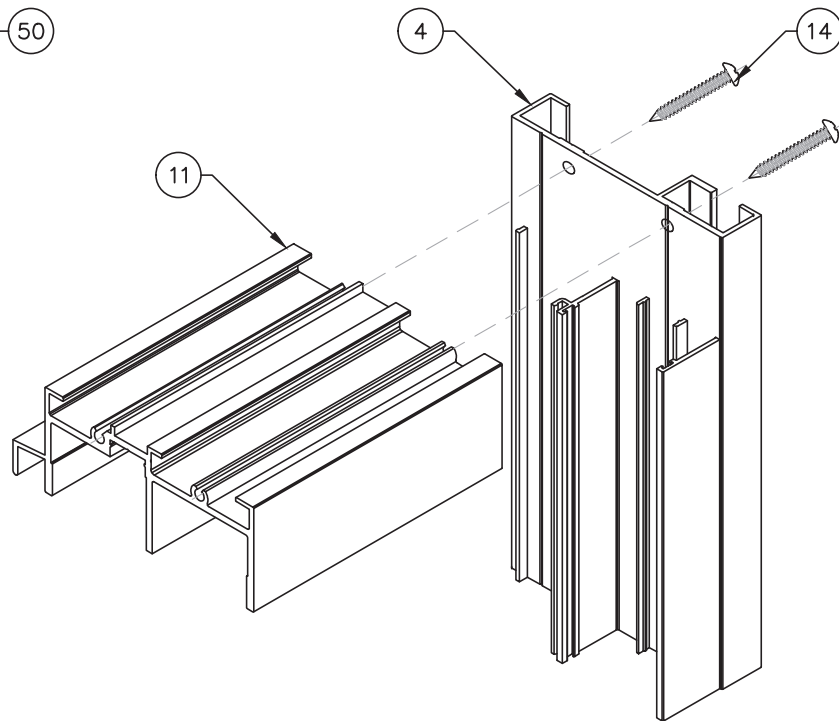


FRAME TOP CORNER
2 TRACK SHOWN

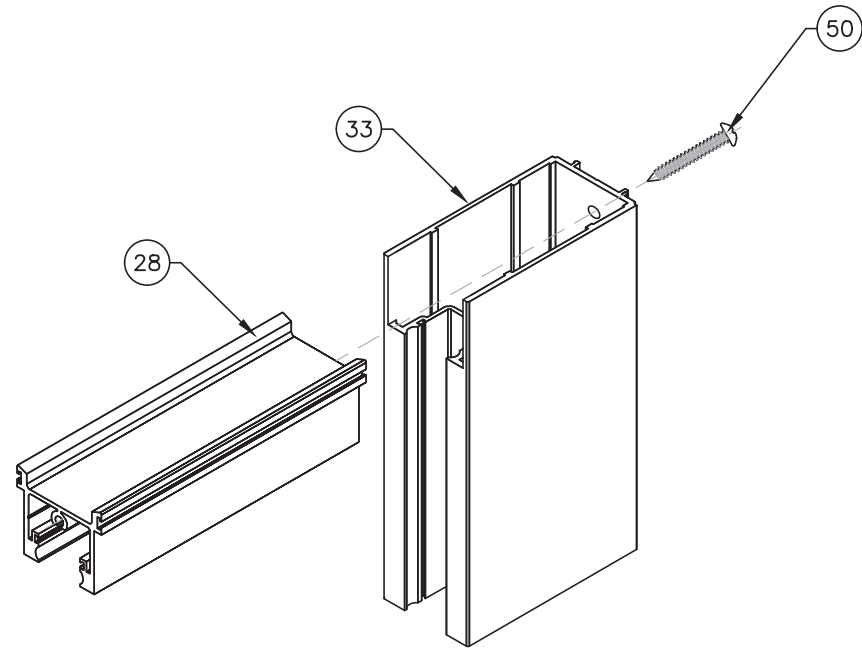


PANEL TOP CORNER

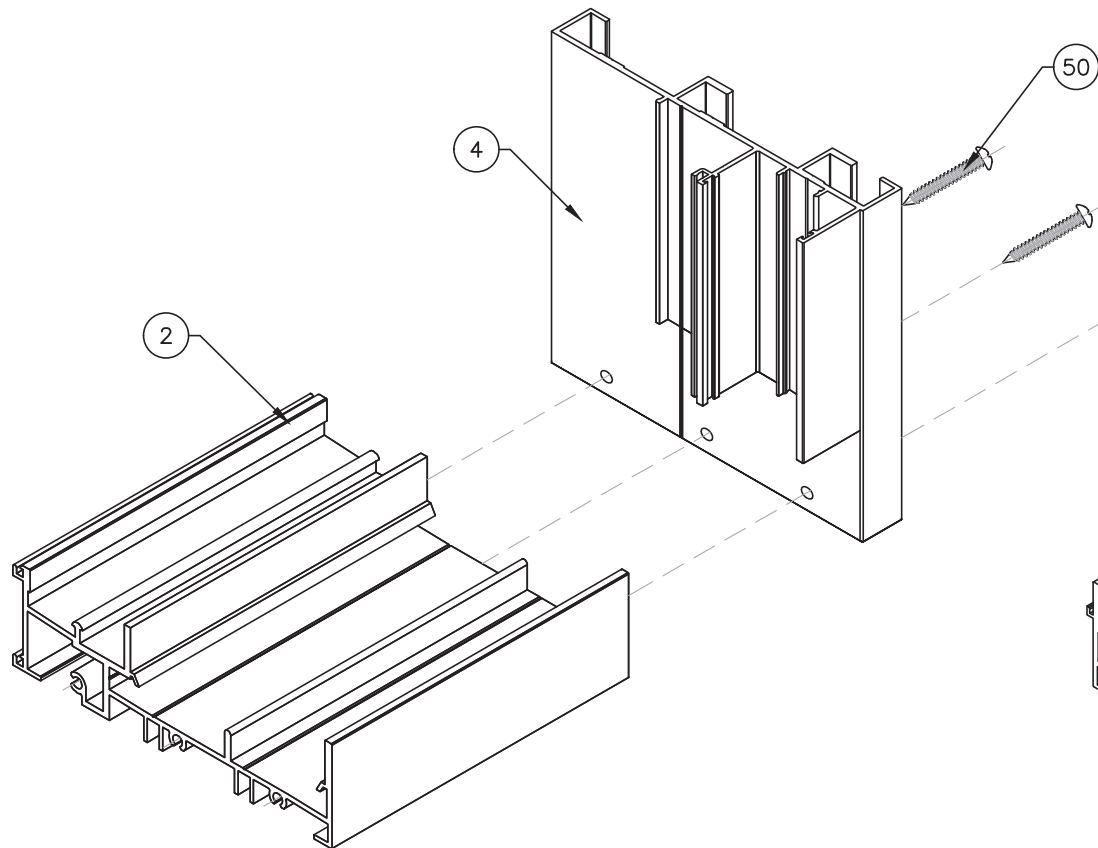


FRAME BOTTOM CORNER
3 TRACK SHOWN

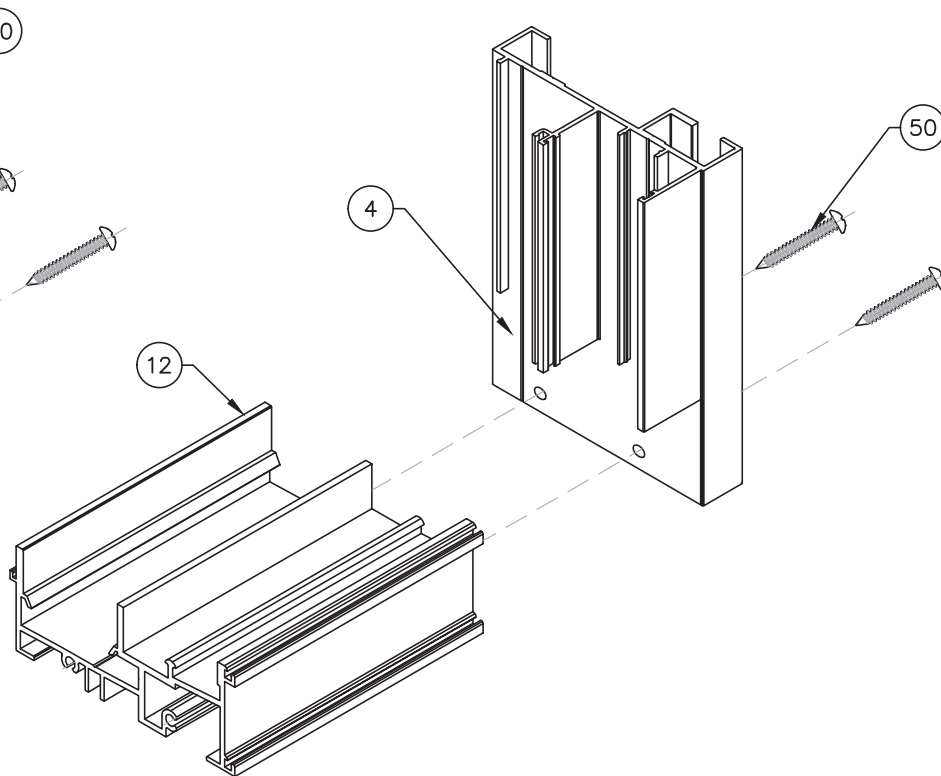

FRAME BOTTOM CORNER
2 TRACK SHOWN

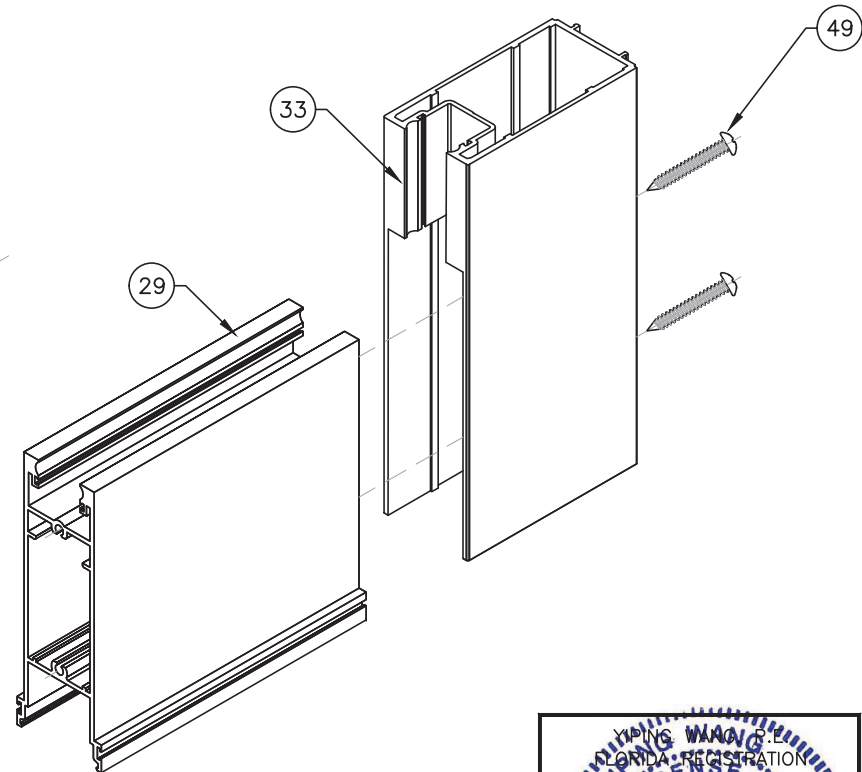

PANEL BOTTOM CORNER

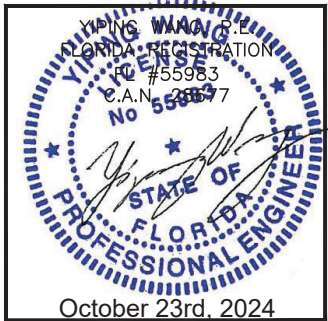

--	--	