
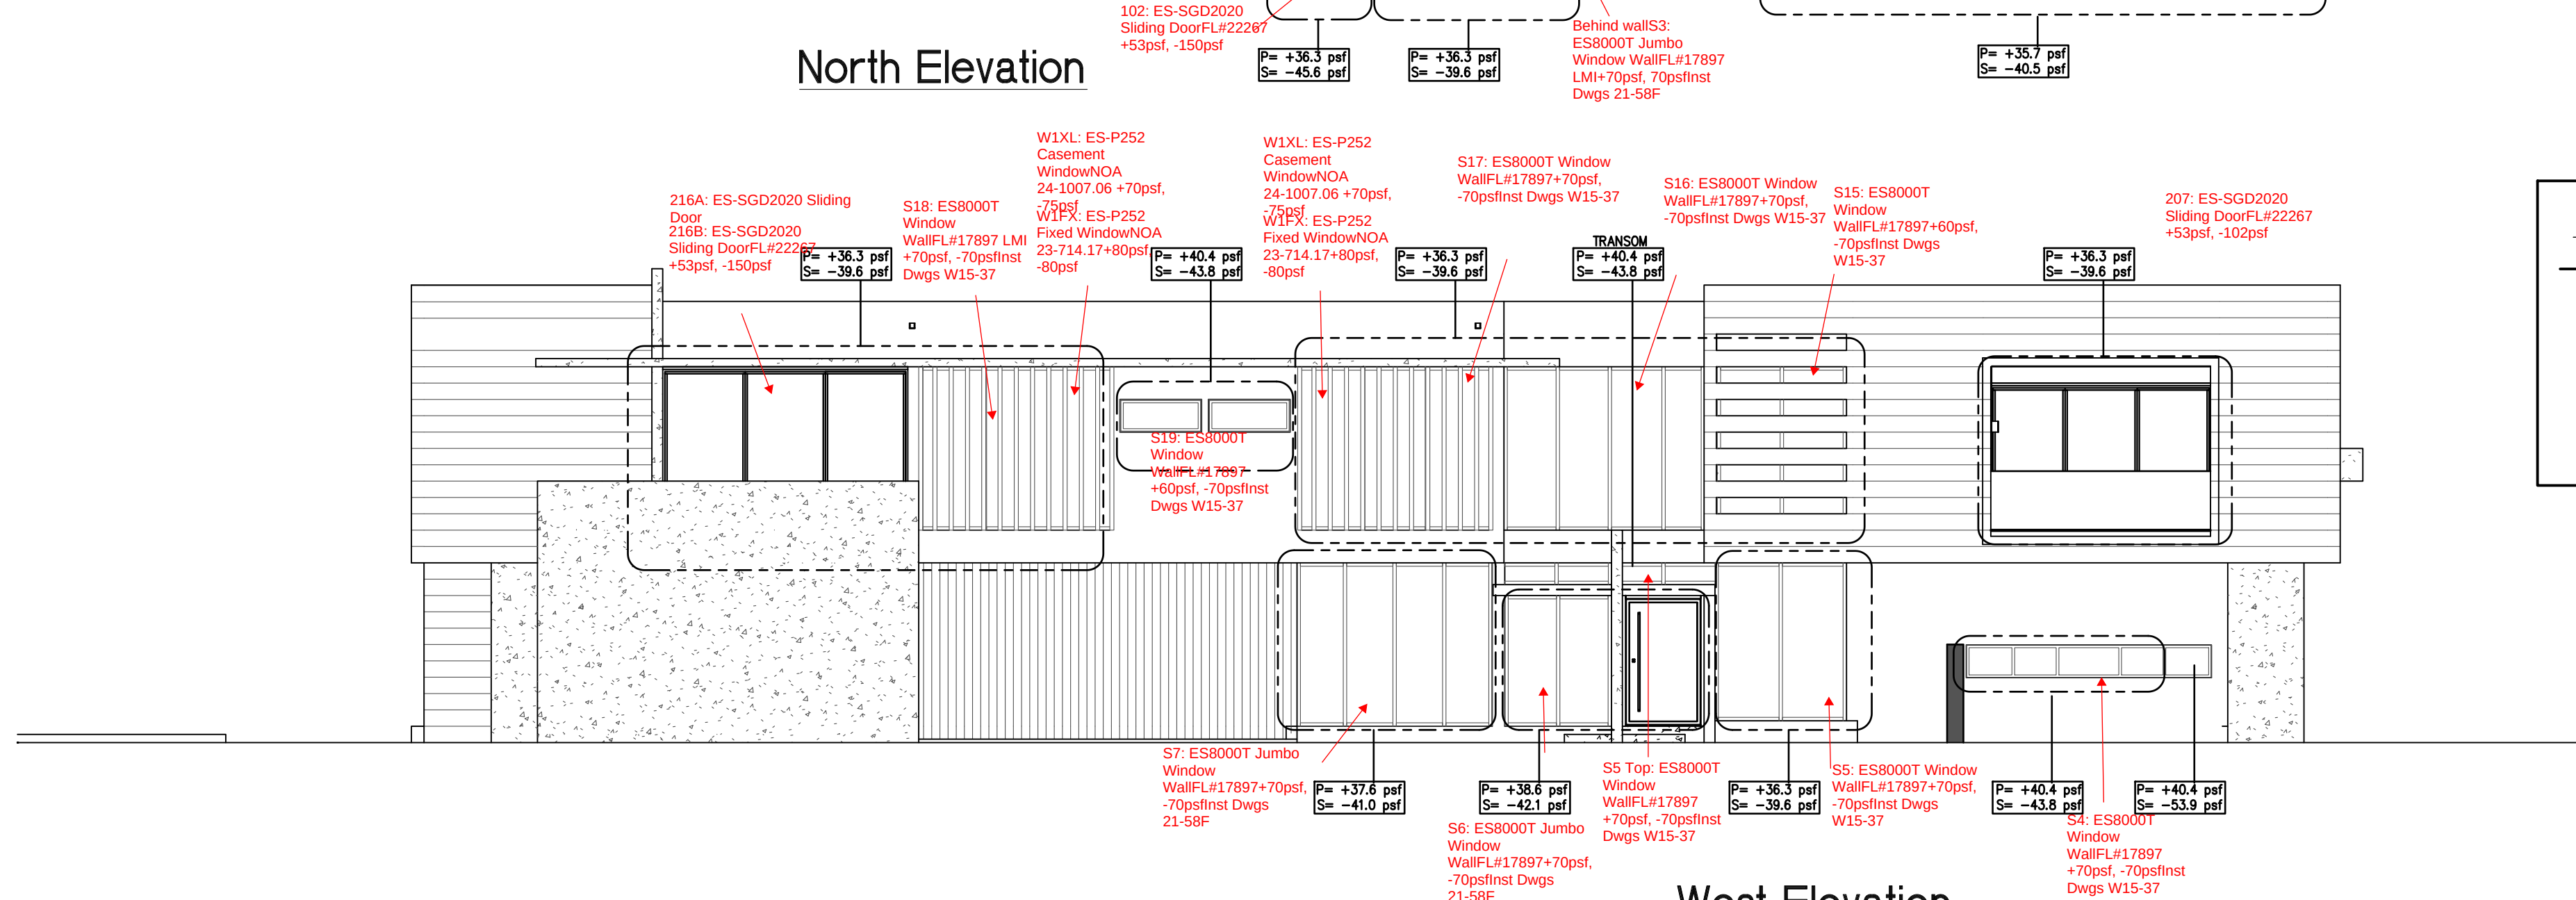
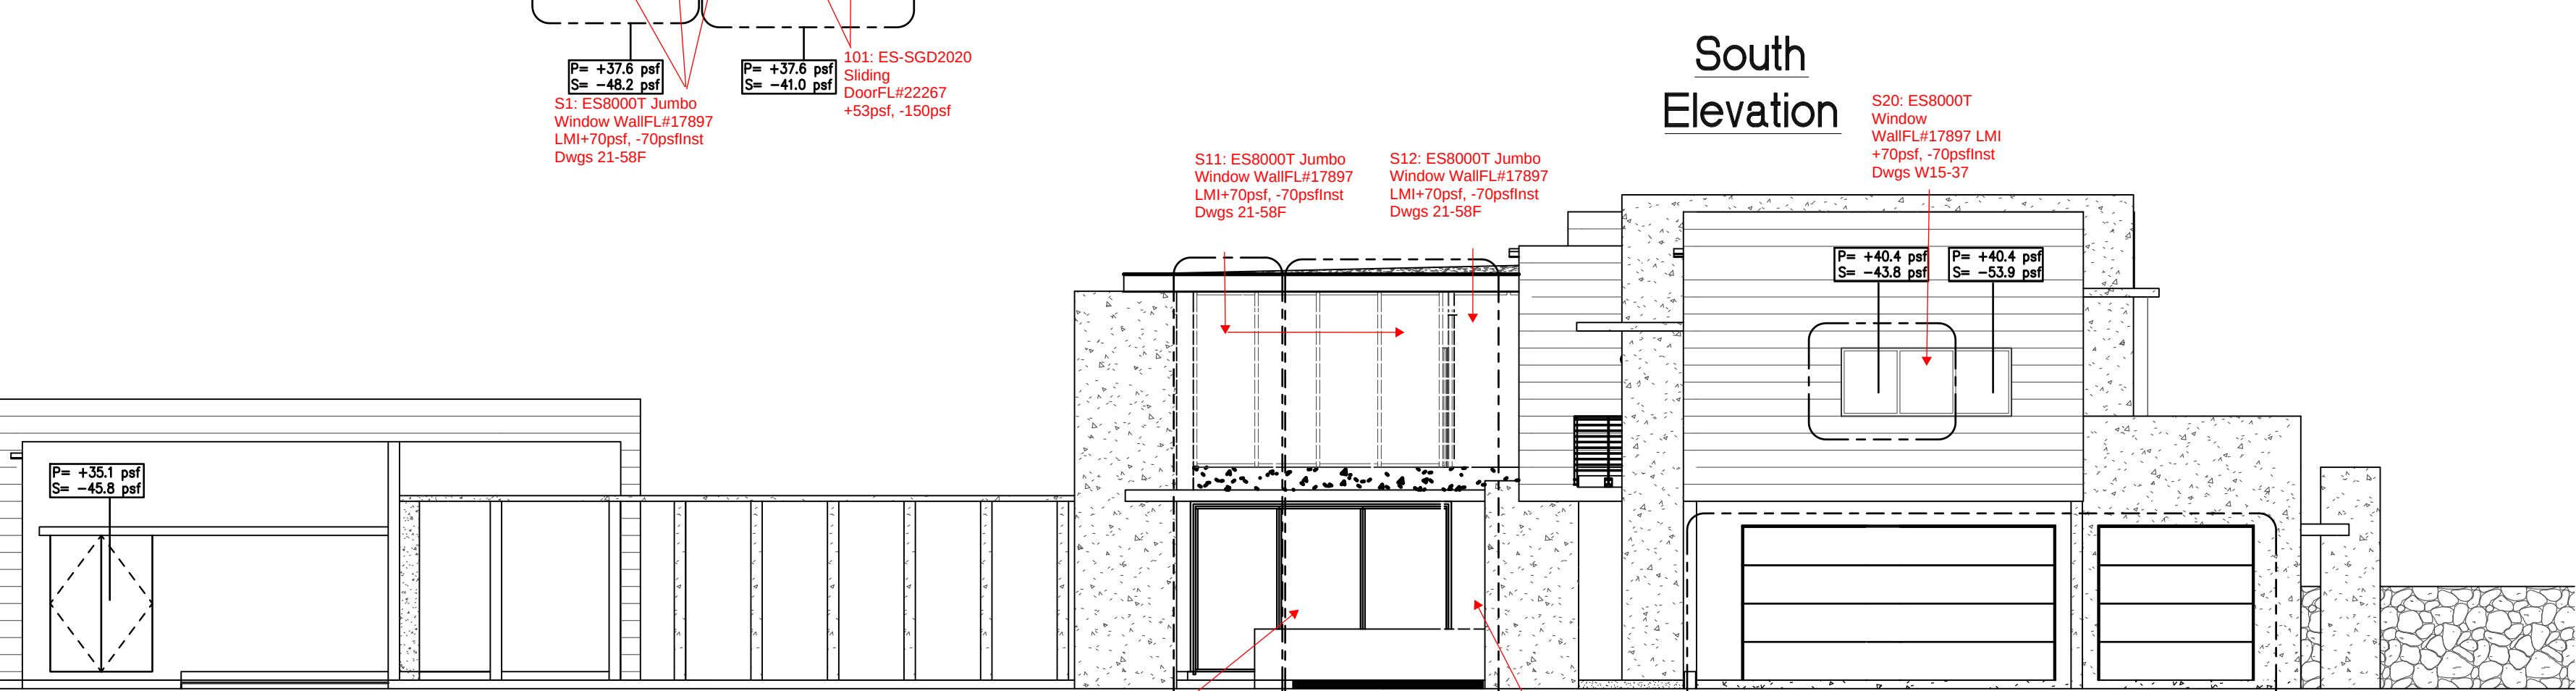
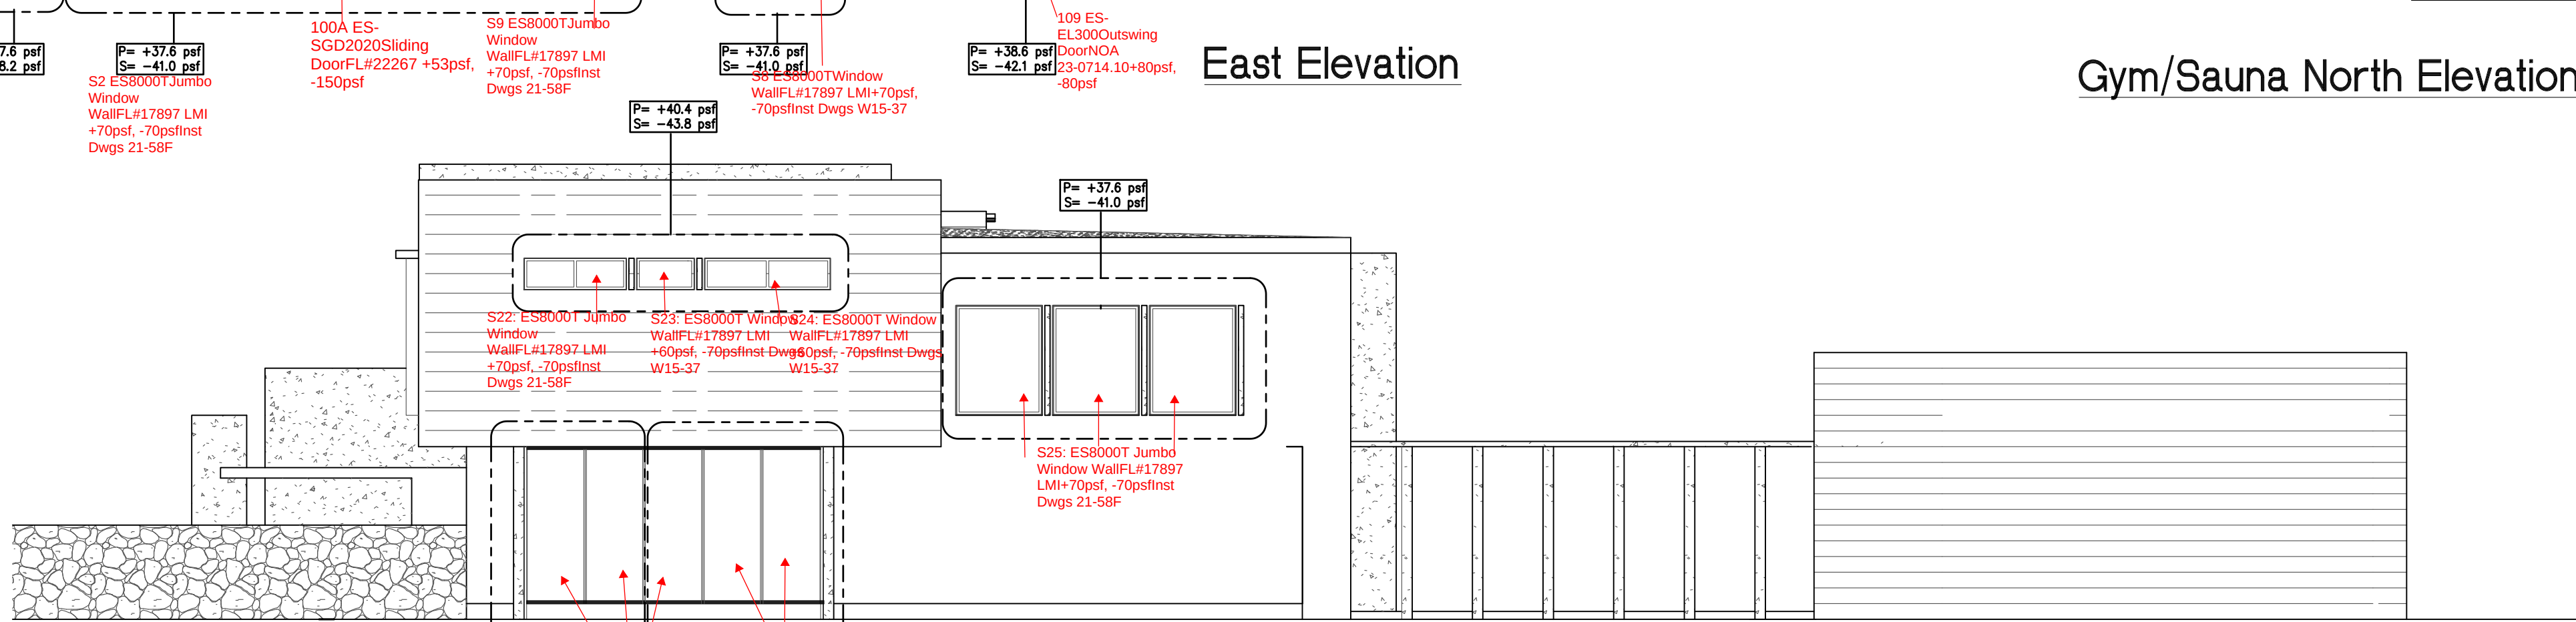


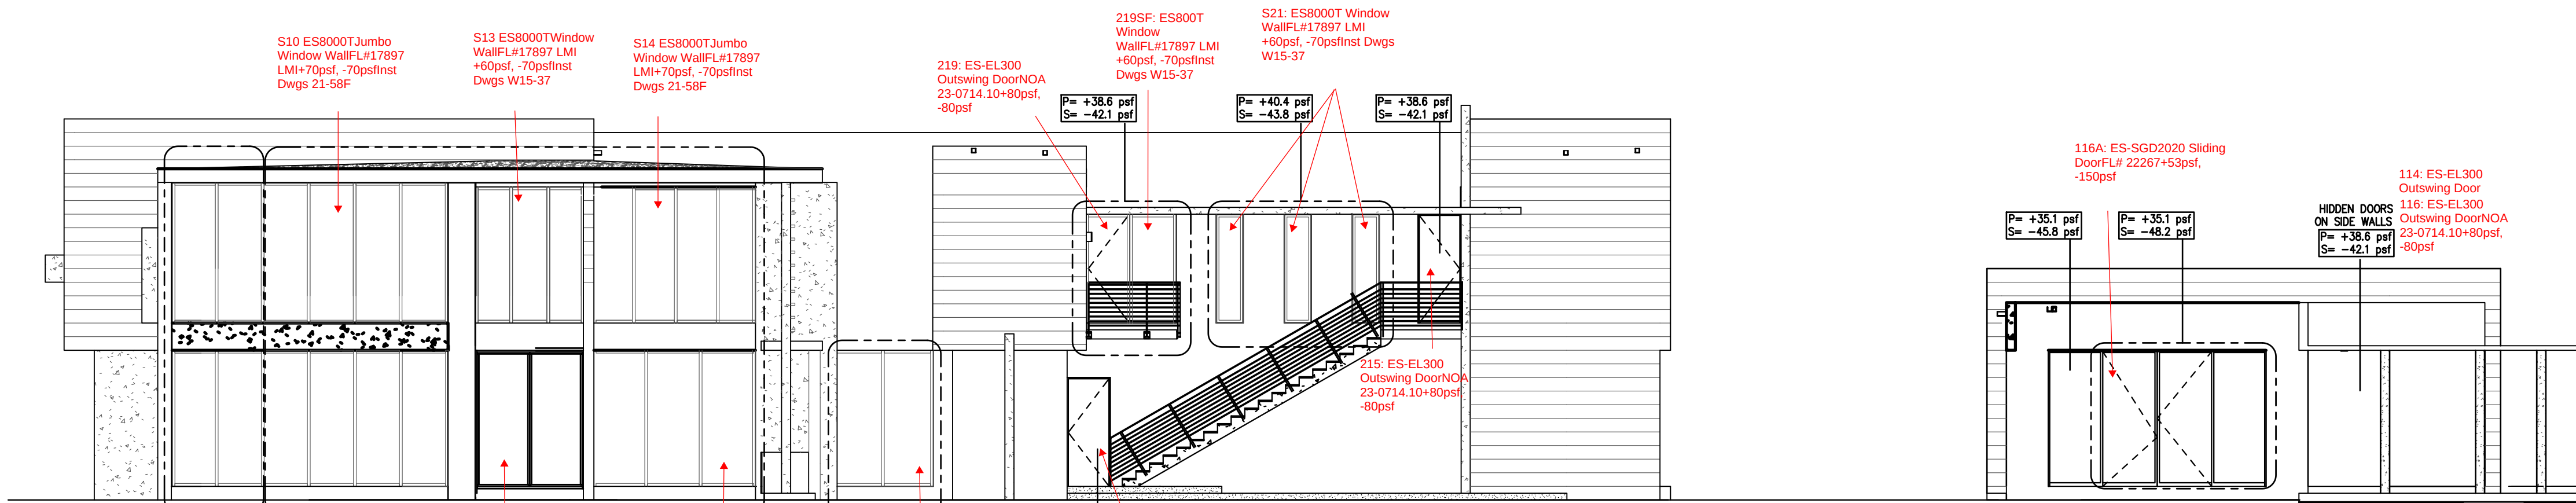


☒ NO EXCEPTION TAKEN  
☐ NOTE COMMENTS  
☐ REJECTED  
☐ RESUBMIT

THIS IS A CONDITIONAL REVIEW WITH FULL RELIANCE THAT THE CONTRACTOR HAS ATTESTED TO ITS COMPLIANCE TO THE CONTRACT DOCUMENTS AND FIELD CONDITIONS AND HAS CLEARLY MARKED AS NOTED ANY AND ALL DEVIATIONS THEREOF. THE REVIEW IS PROVIDED FOR GENERAL CONFORMANCE WITH THE DESIGN INTENT AND THE CONTRACT DOCUMENTS. WARNINGS AND/OR COMMENTS ISSUED SHALL NOT BE CONSTRUED AS RELIEVING THE CONTRACTOR FROM COMPLIANCE WITH THE PROJECT PLANS AND SPECIFICATIONS, NOR DEPARTURES THEREFROM. THE CONTRACTOR REMAINS RESPONSIBLE FOR ALL DETAILS AND ACCURACY, FOR CONFIRMING AND COORDINATING ALL QUANTITIES, JOB CONDITIONS, DIMENSIONS, SELECTION OF FABRICATION PROCESSES, TECHNIQUES OF ASSEMBLY, CONSTRUCTION MEANS AND METHOD, CODE REQUIREMENTS, AND FOR PERFORMING THE WORK IN A SAFE MANNER. AFFIXING OF THE CONSULTANT'S STAMP DOES NOT CONSTITUTE WAIVER OF ANY REQUIREMENT OF THE CONTRACT DOCUMENTS, UNLESS SPECIFICALLY HIGHLIGHTED BY THE CONTRACTOR ON THE SUBMITTAL AND ACKNOWLEDGED AS ACCEPTED BY THE REVIEWER IN WRITING. ANY DEVIATION FROM THE CONTRACT DOCUMENTS NOT PROPERLY IDENTIFIED ON THE SUBMITTAL DOCUMENTS AND BROUGHT TO THE SPECIAL ATTENTION OF THE REVIEWER, BY THE CONTRACTOR IN WRITING, IN THE SUBMITTAL, VOIDS THE CONSULTANT'S REVIEW AND DOCUMENT STAMPS.

**MATEU ARCHITECTURE INCORPORATED**  
**Russell A. Grover** **12/19/2025**  
REVIEWER DATE


THESE ELEVATIONS ARE FOR THE ONLY PURPOSE OF INDICATING ASD WIND LOADING ON CLADDING ELEMENTS. IN NO WAY IS TO BE USED FOR ANY ARCHITECTURAL RELATED INFORMATION.

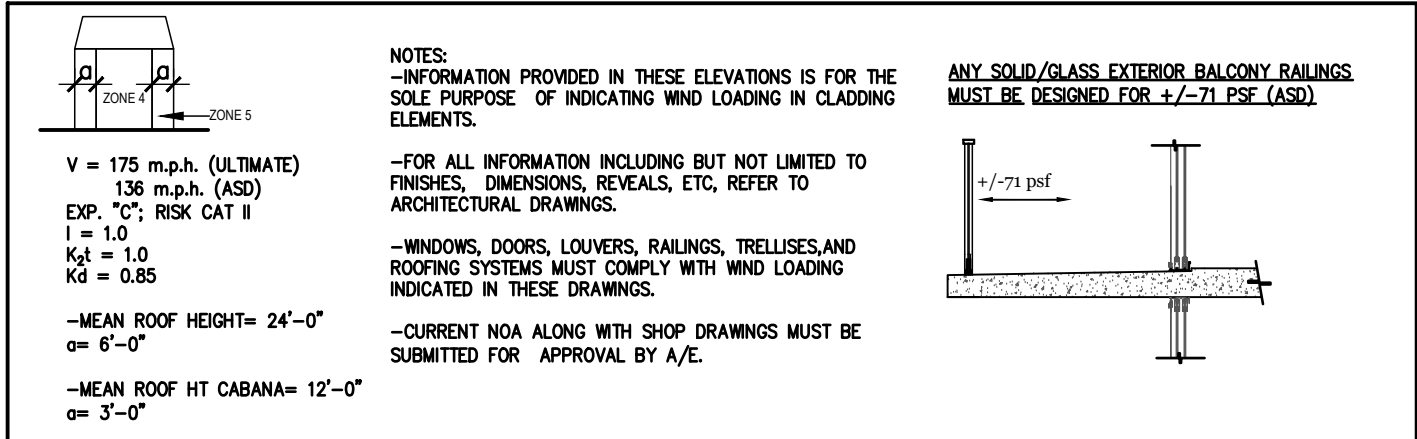

**GLAZING WIND LOADING**  
ALL VALUES ARE ASD



887 SOUTHWEST 131 STREET  
MIAMI, FLORIDA 33176  
305.223.2304 DESIGN@MATEU.CO  
ARCHITECTURE INTERIOR DESIGN PLANNING

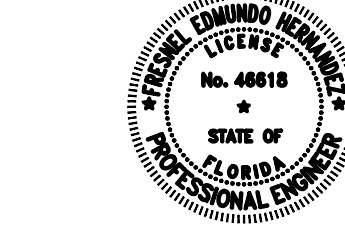

FRESNEL E. HERNANDEZ PE  
FL PE #46818

GF CONSULTING ENGINEERS INC.  
STRUCTURAL ENGINEERS  
13170 SW 128 ST #204  
MIAMI FL



FERNANDA ROCA  
24115  
13125 SW 63 AVE, PINECREST FL 33156

**CASA AT 63RD AVENUE**

NEW SINGLE-FAMILY RES.  
EU-1 RESIDENTIAL  
SUBURBAN ESTATE

MATEU ARCHITECTURE INC

THIS DRAWING IS THE PROPERTY OF MATEU ARCHITECTURE INC. UNLESS OTHERWISE PROVIDED FOR BY CONTRACT. THE CONTENTS OF THIS DRAWING ARE CONFIDENTIAL AND SHALL NOT BE TRANSMITTED TO ANY PARTY EXCEPT AS AUTHORIZED BY THE ARCHITECT/ENGINEERS OF RECORD.  
COPYRIGHT © BY MATEU ARCHITECTURE INC.

PHASE  
Permit Set

FILE NAME:  
File Path

PROJECT NO:  
24-115

DRAWN BY:  
FH

CHECKED BY:  
FEH

ISSUE DATE:  
11-14-2024

REVISIONS

GLAZING WIND LOAD

SHEET TITLE

**S105**

SHEET: OF: