

CUT ON DASH LINE FOR SCALE RULER

CUT ON DASH LINE FOR SCALE RULER

SCAN QR CODE
FOR ALL RFIS




A

B

C

D

E

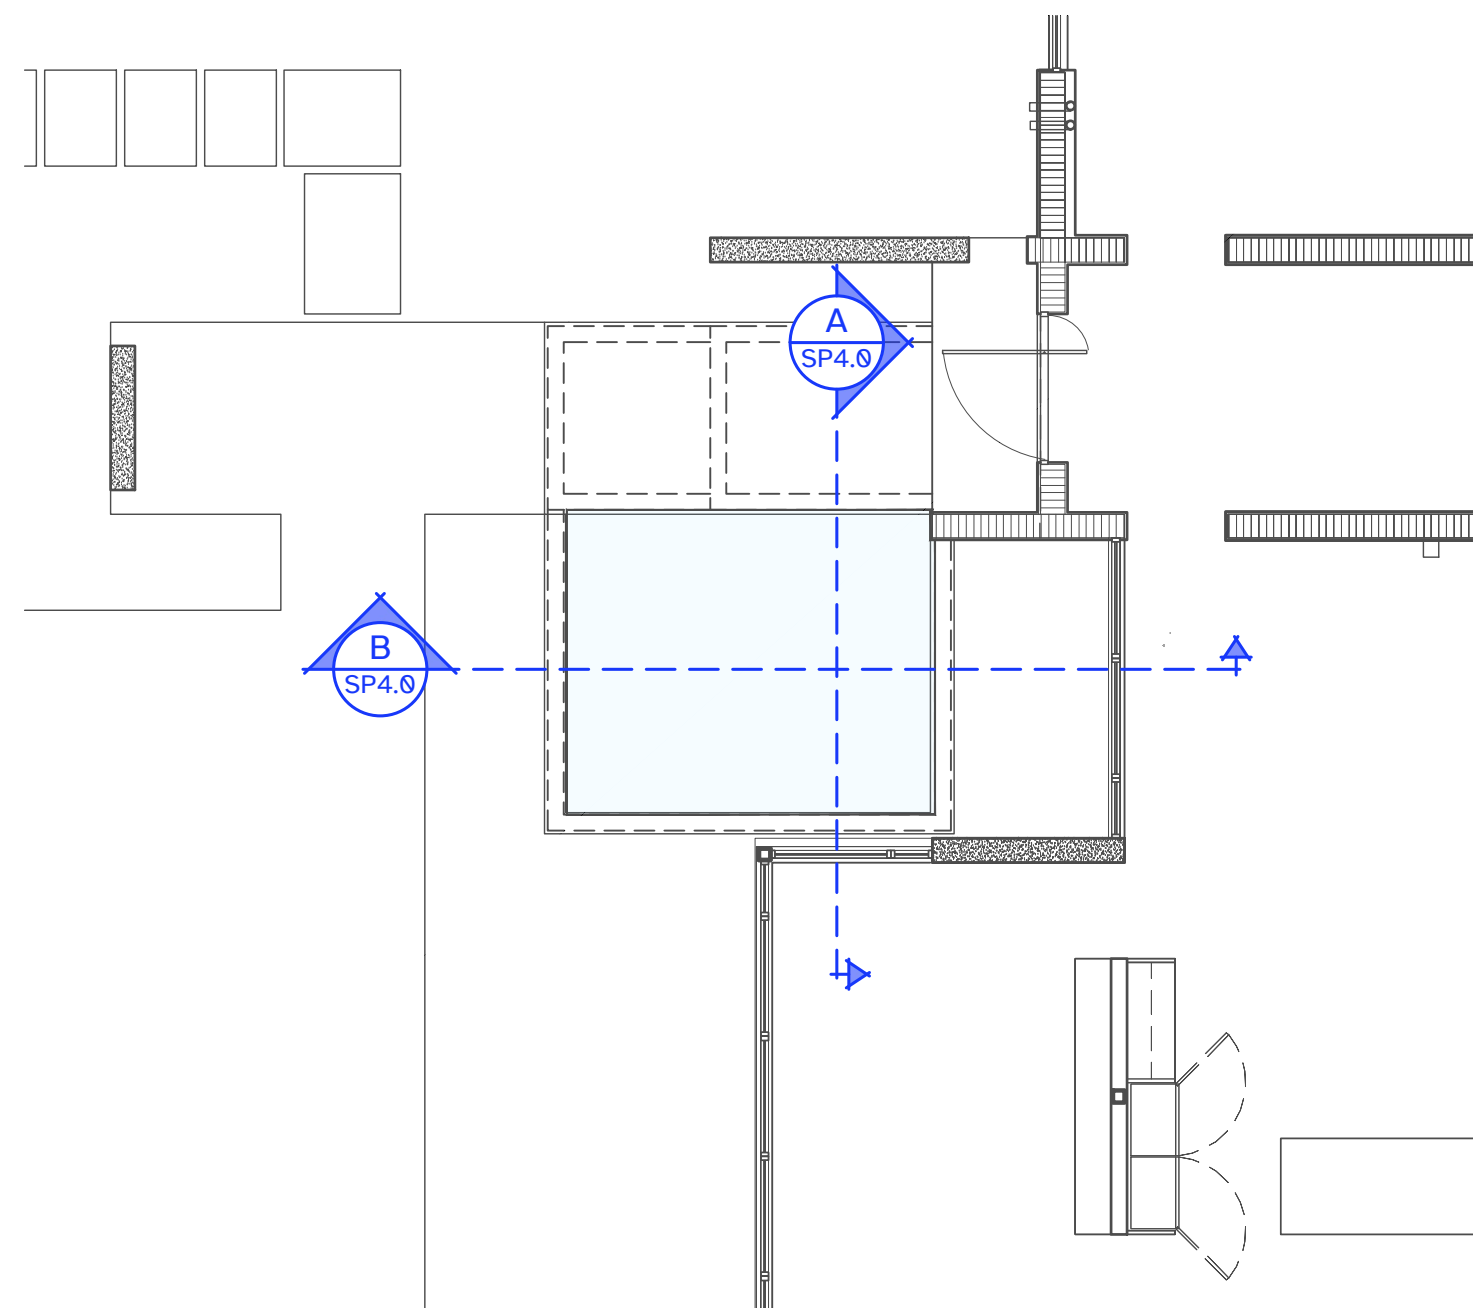

STRUCTURE DESIGN NOT
PART OF THIS PERMIT

NOTE: ALL DIMENSIONS SHOWN
ARE FINISHED DIMENSIONS.
STRUCTURAL ENGINEERING BY
OTHERS.

NOTE: APPLY 2 COATS FLEXCRETE, BASECRETE,
AQURON, OR EQUIV. SEALER TO ALL INTERIOR
POOL WALLS INCLUDING APPLICABLE CATCH
BASINS, FEATURE WALLS, CAST IN PLACE CONC.
COLLECTOR TANKS, GUTTER SURFACES, AS PER
MANUFACTURER SPECIFICATIONS PRIOR TO
FLOATING AND APPLICATION OF FINISH
MATERIALS. USE ONLY EFFLOURESCENT
RESISTANT SETTING MATERIAL AND GROUT.
TREAT ALL STONE OR STONE TILE SURFACES WITH
A CLEAR SEALER SUCH AS AQURON OR EQUIV.

NOTE: ALL STRUCTURAL REINFORCING AND
ELECTRICAL BONDING FOR SLABS, DECKS,
PATIOS, EQUIPMENT, LIGHTS, RAILS AND
LADDERS ARE TO MEET LOCAL AND NATIONAL
CODE. ALL DETAILING AND SPECIFICATIONS ARE
TO BE PROVIDED AS PER PROJECT STRUCTURAL
AND/OR ELECTRICAL ENGINEERING DRAWINGS.

DIMENSION VERIFICATION: THE CONTRACTOR IS REQUIRED TO CONSULT THE PROJECT
ENGINEER FOR ANY NECESSARY DIMENSIONS INSTEAD OF RELYING SCALING DRAWINGS.
SCALING MAY RESULT IN INACCURACIES AND IS NOT PERMITTED.


FIELD CONDITION DISCREPANCIES: SHOULD FIELD CONDITIONS DEVIATE FROM THE
DIMENSIONS SPECIFIED ON THE DRAWINGS, THE CONTRACTOR MUST PROMPTLY INFORM
THE PROJECT ENGINEER FOR RESOLUTION AND CLARIFICATION.

FAILURE TO COMPLY WITH THESE REQUIREMENTS MAY RESULT
IN CONSTRUCTION DELAYS AND ASSOCIATED COSTS.

ALL CODES TO COMPLY WITH
F.B.C. 2023, 8TH EDITION

PLOT DATE -


13 January 2026

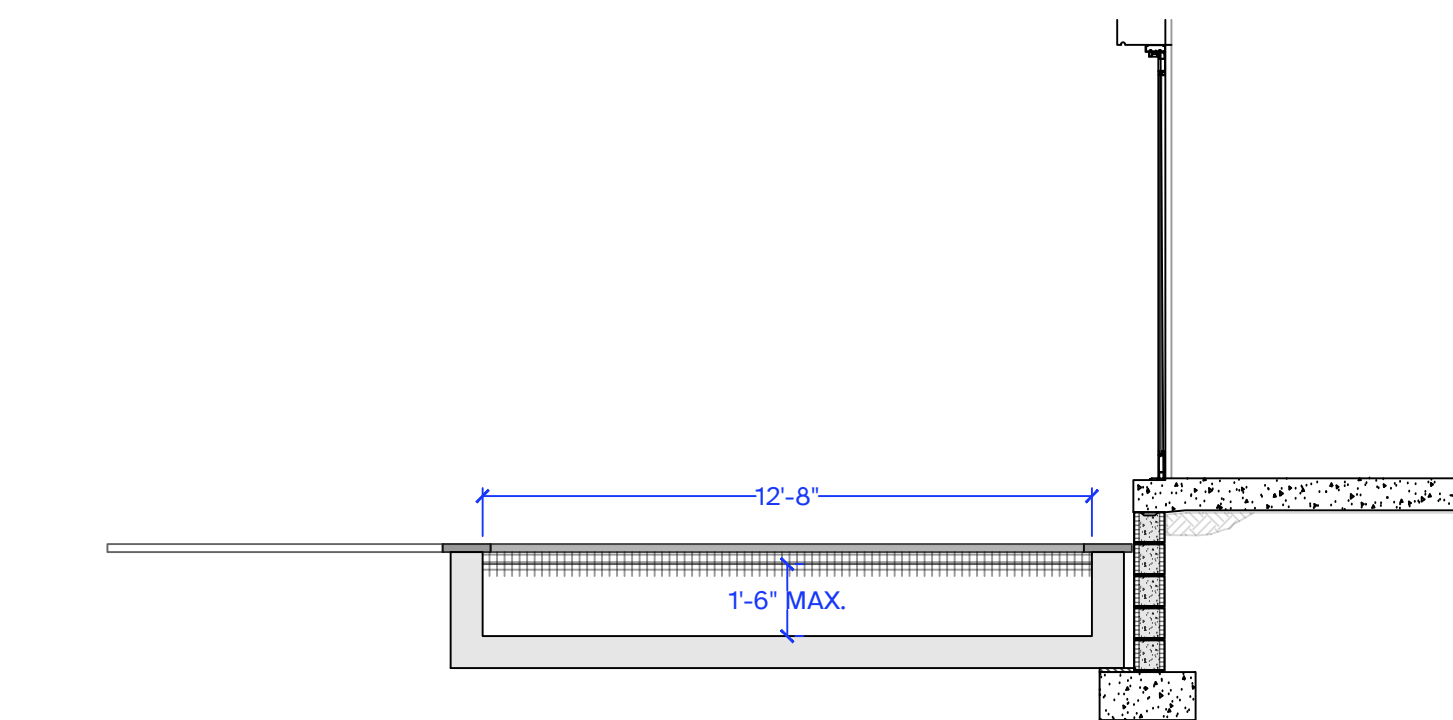

STRUCTURE DESIGN NOT
PART OF THIS PERMIT

SECTION A

1/4" = 1'-0"

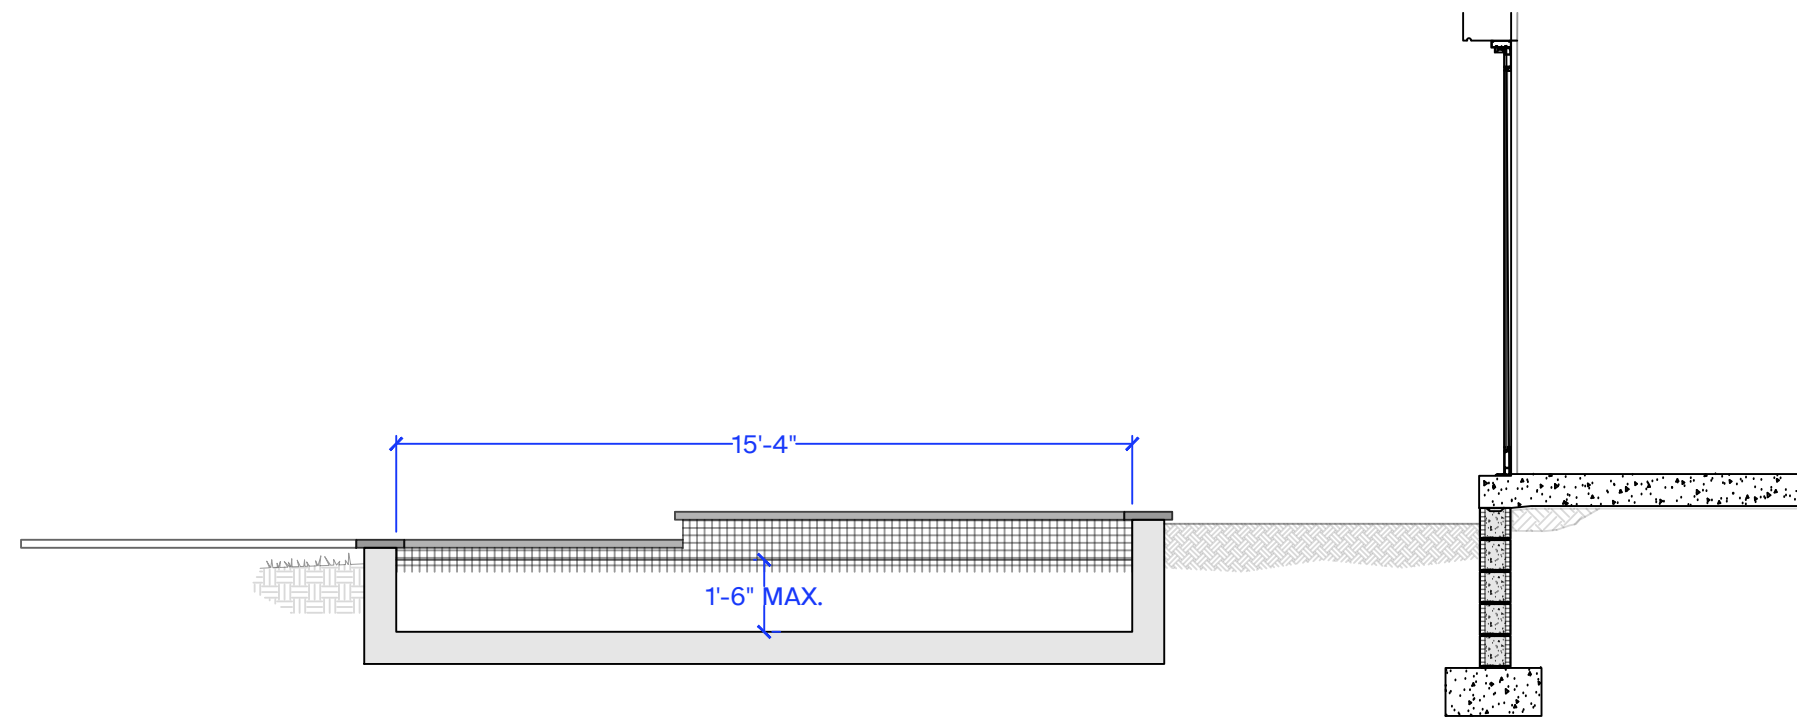

STRUCTURE DESIGN NOT
PART OF THIS PERMIT

SECTION B

1/4" = 1'-0"


NEW SHEET

1



POOLPRINTS@GMAIL.COM
(9 5 4) 2 0 3 - 0 9 9 2
POOLPRINTSTUDIO.COM

CONSULTANT
ENGINEER OF RECORD
ZAKARY JAMES LATA, P.E.
P.E. #79443
PLAN Z DESIGNS LLC
C.A. NO.: 33210
PLANZDESIGNS@OUTLOOK.COM

 

RESIDENCE

HH6100

6100 WEST SUBURBAN DRIVE
PINECREST, FL 33156

REVISIONS

BLDG DEPT COMMENTS 01.09.26

NOTES

1.

PROJECT NORTH



SCALE 1/4" = 1'-0"

STRUCTURE PLAN

SP4.0

SHEET NO.

© 2025