




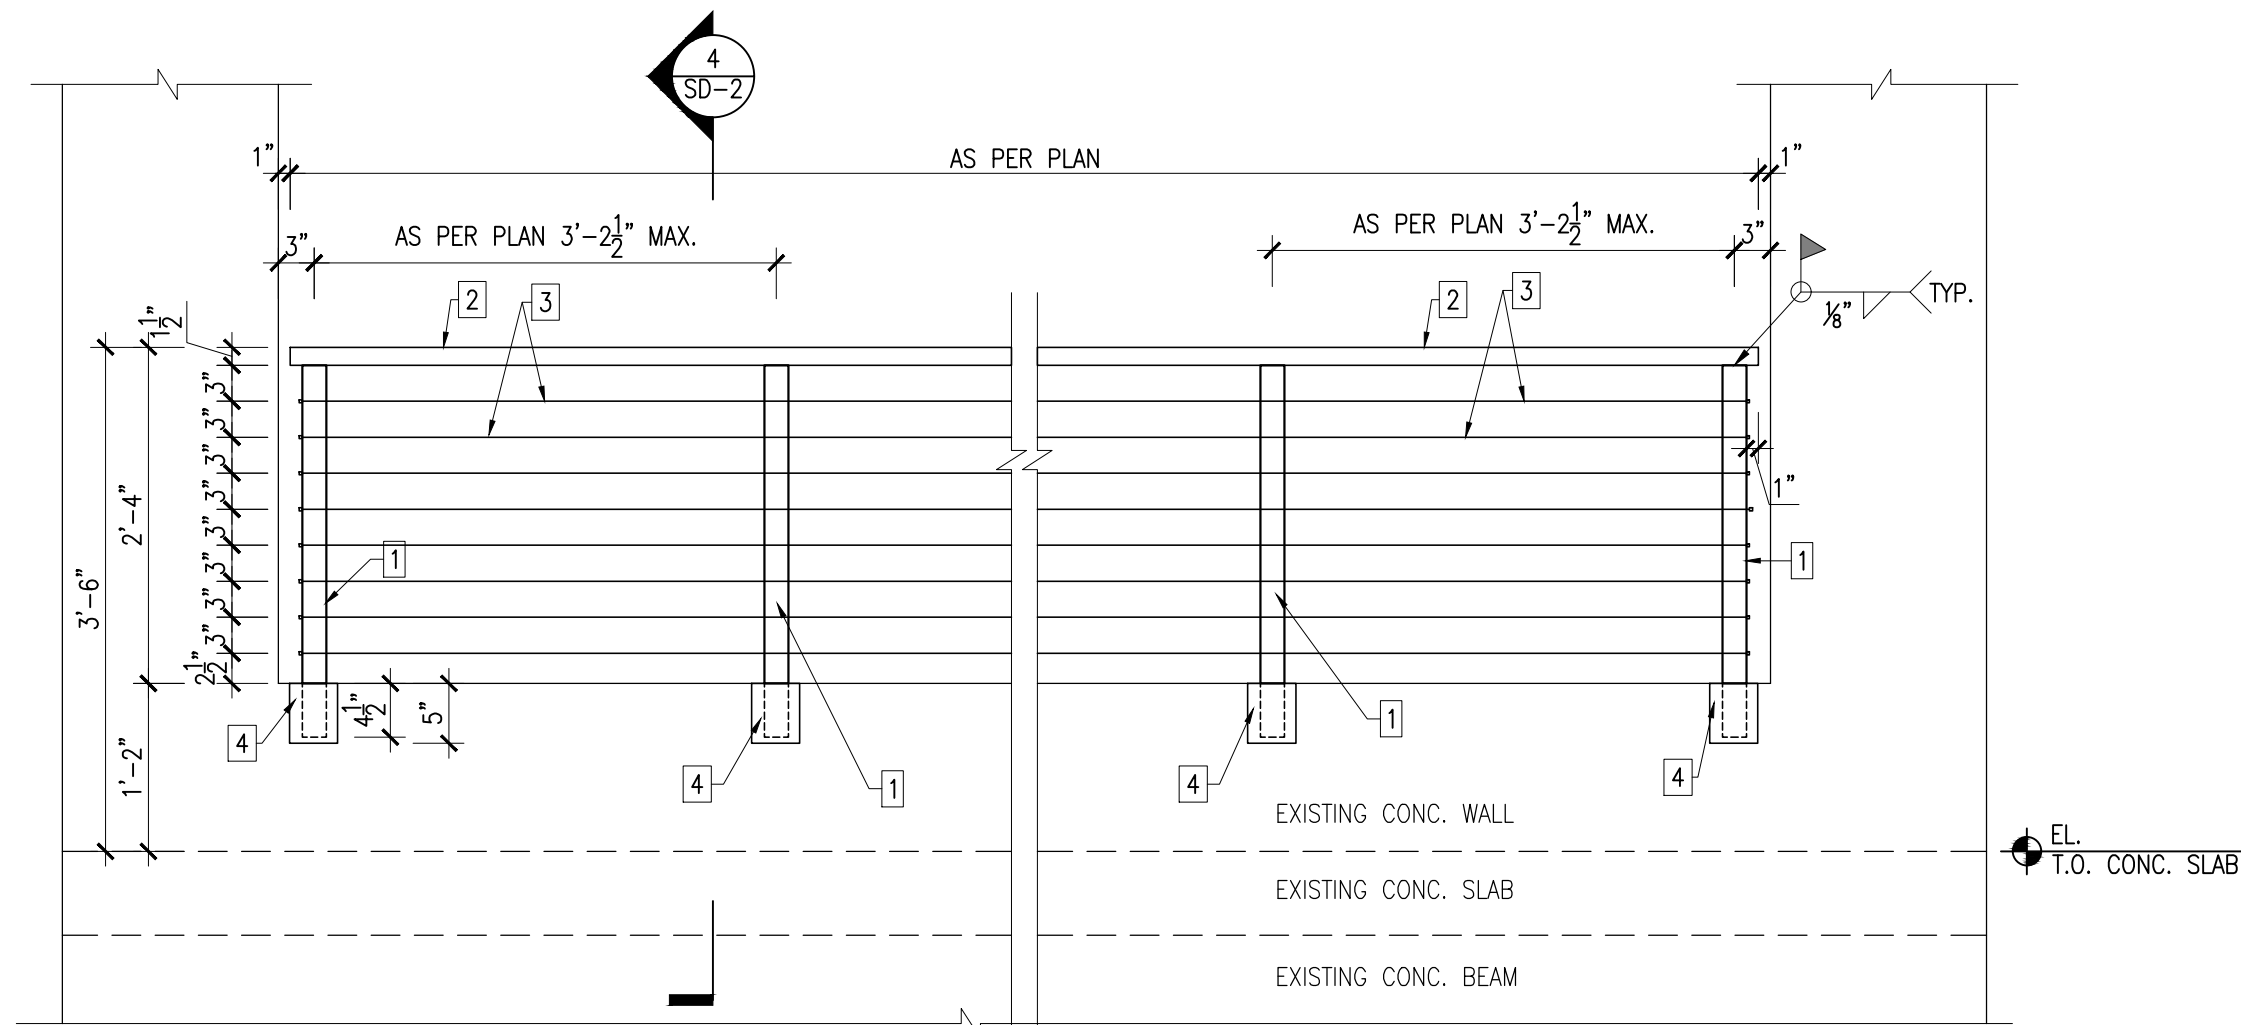


1 ELEVATION
SD-2 SCALE 3/4"=1'-0"

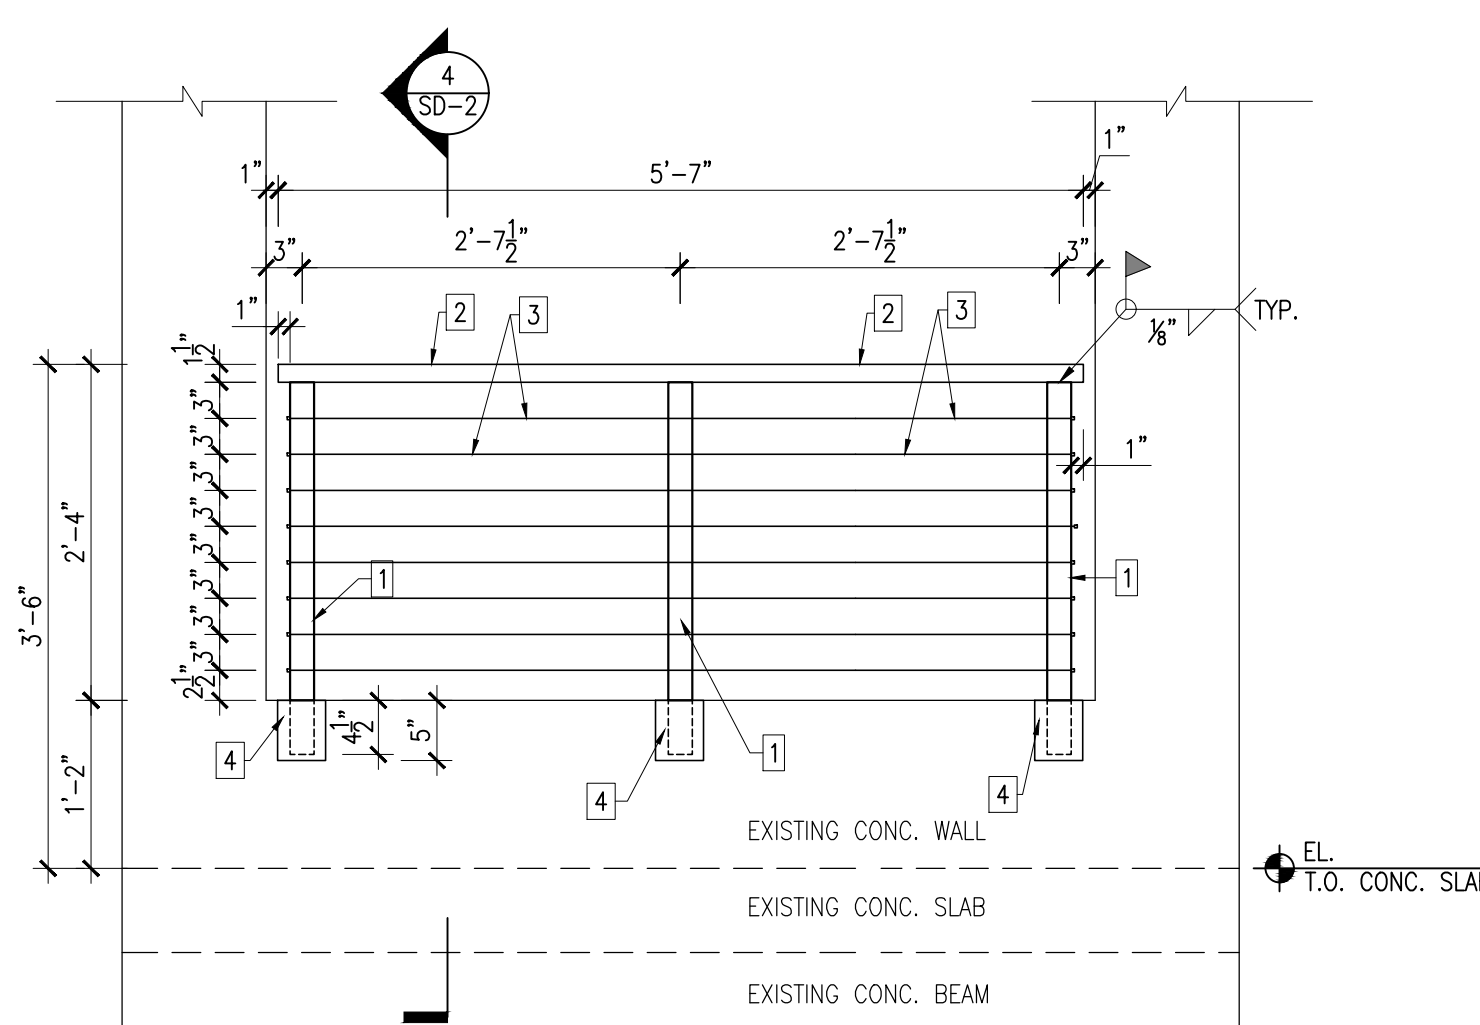


2 ELEVATION
SD-2 SCALE 3/4"=1'-0"

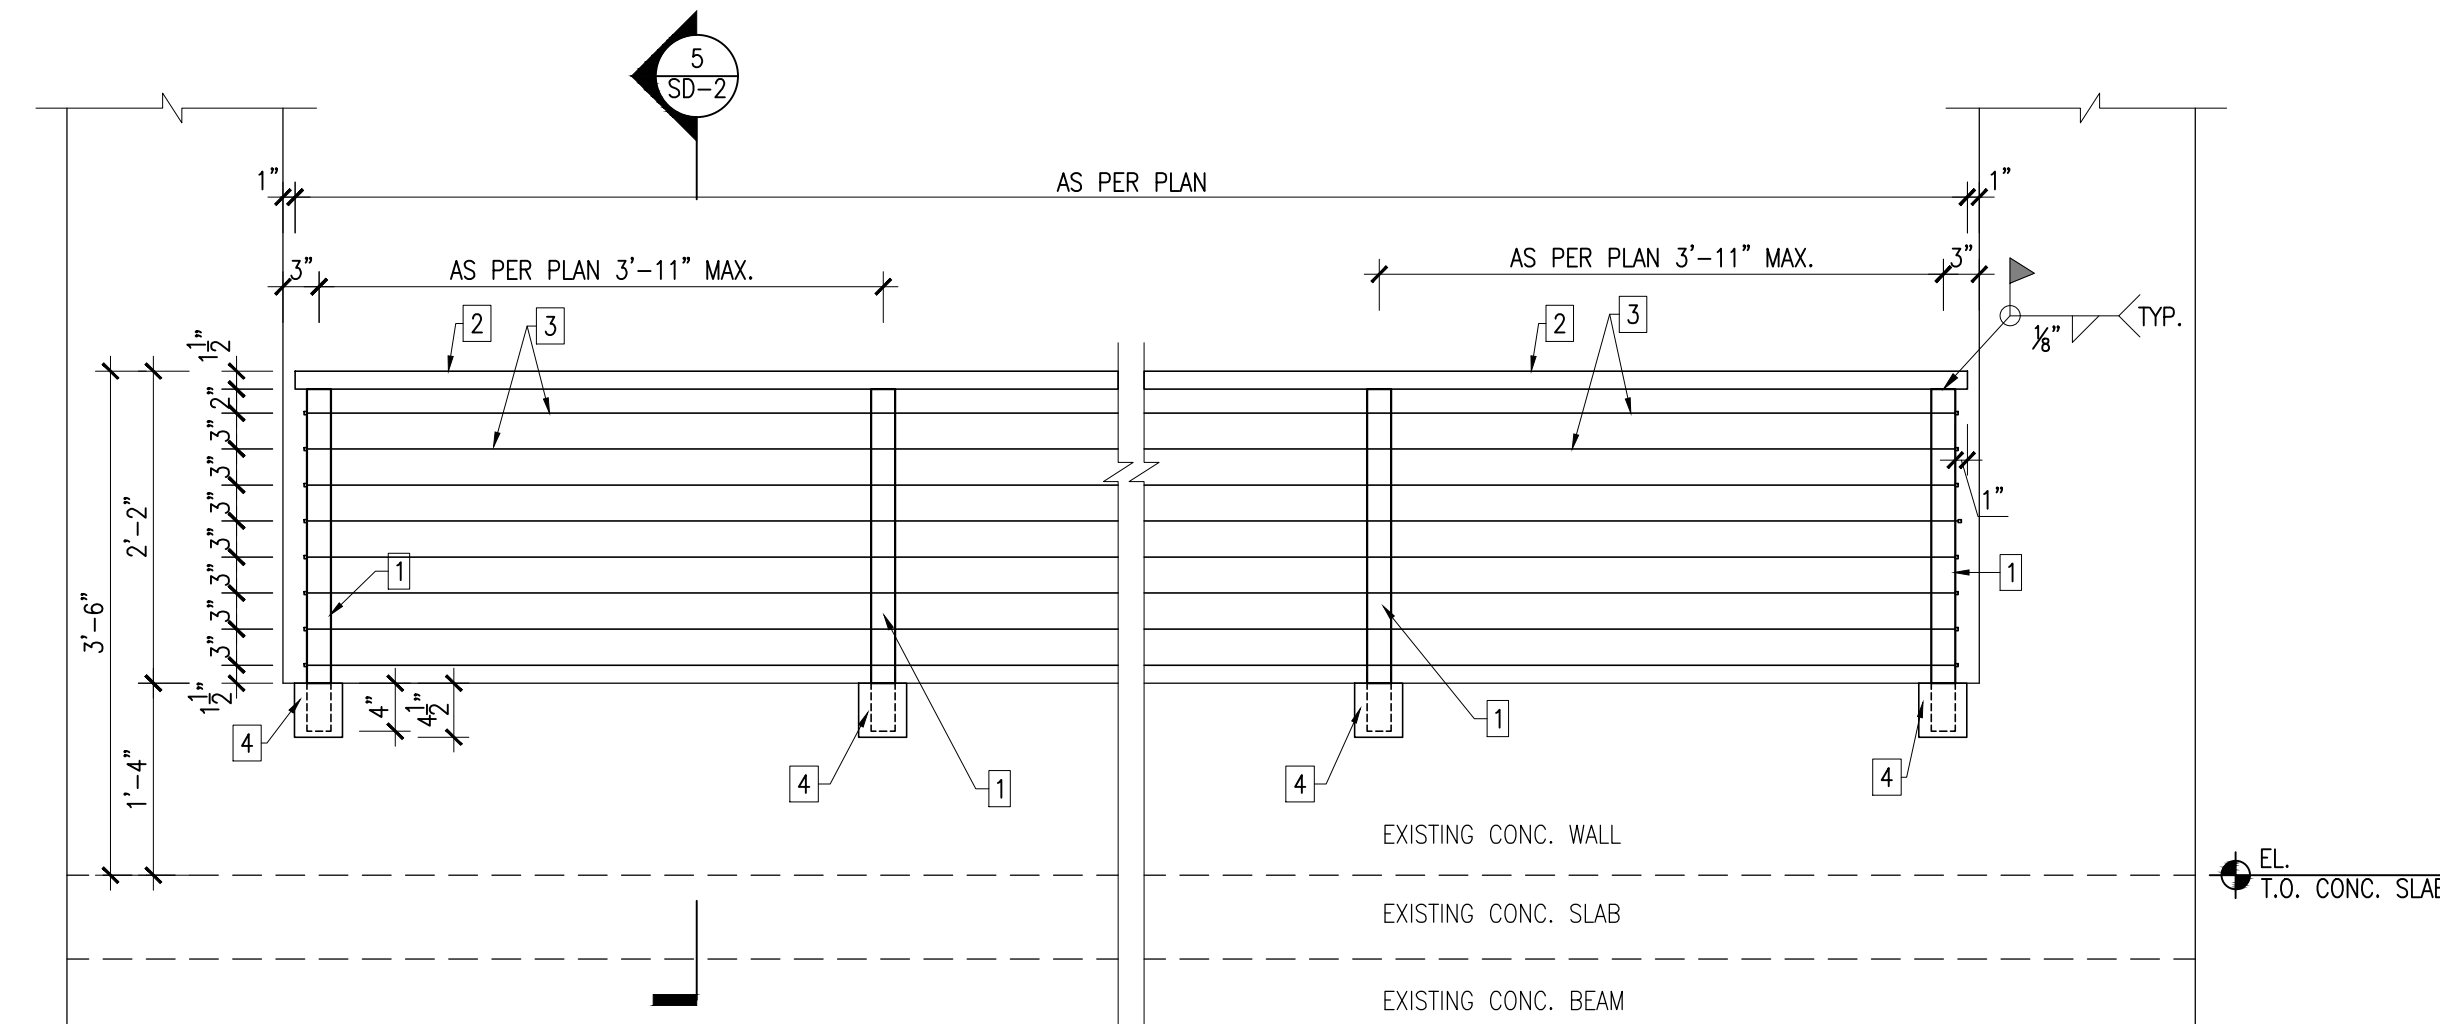

3 ELEVATION
SD-2 SCALE 3/4"=1'-0"

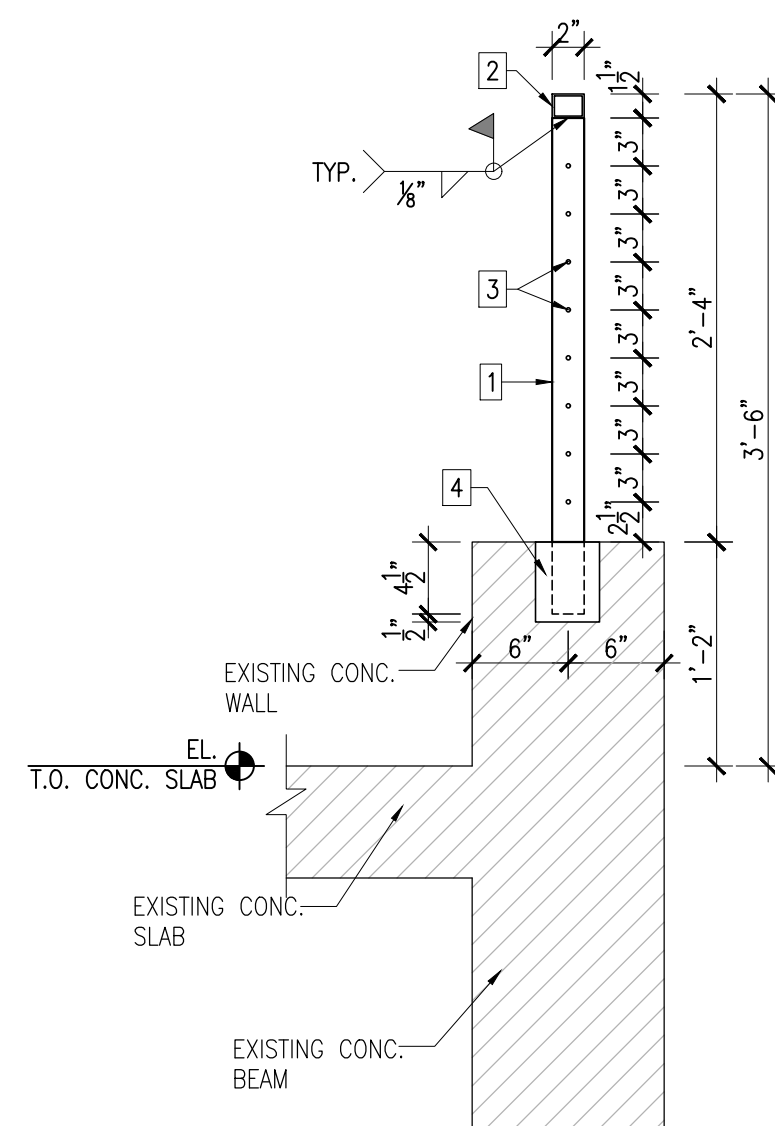

4 SECTION
SD-2 SCALE 1"=1'-0"

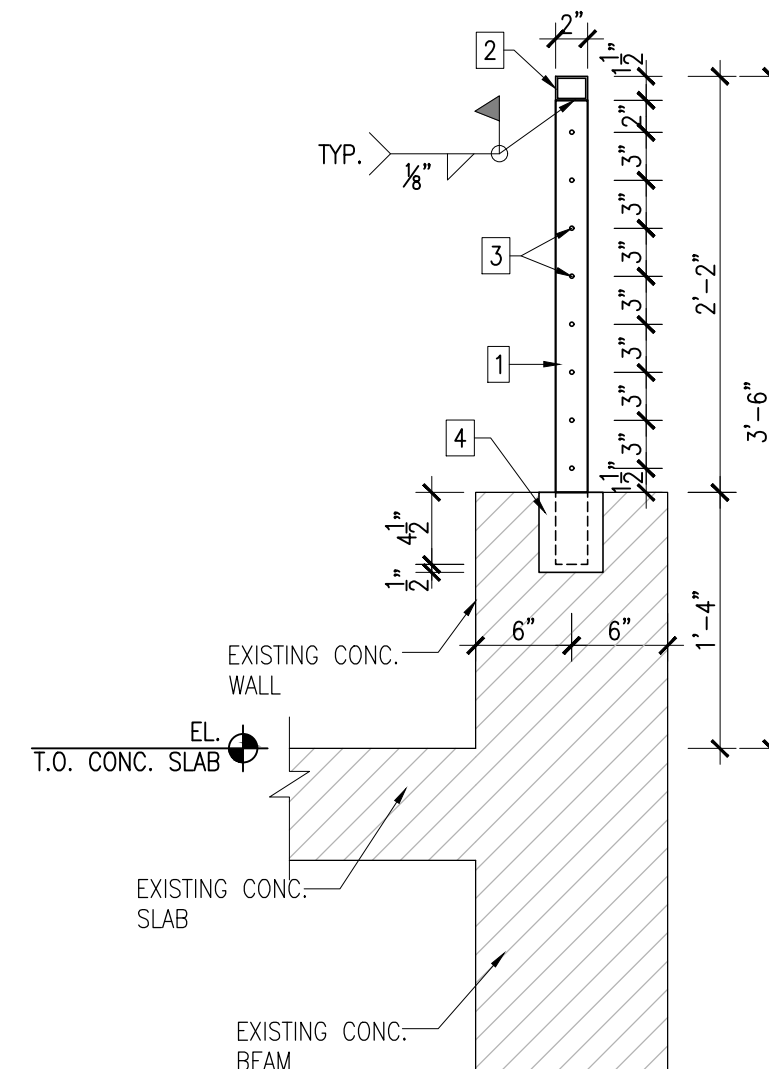

5 SECTION
SD-2 SCALE 1"=1'-0"

STRUCTURAL LEGEND:

- 1 2"x2"x1/4" ALUMINUM POST, ALLOY 6061-T6
- 2 2"x1-1/2"x1/8" ALUMINUM TOP RAIL, ALLOY 6061-T6
- 3 3/16"Ø STAINLESS STEEL (TYPE 316) WIRE ROPE CABLE 7x19 STRAND CORE @ 3" O.C.
- 4 4"Ø x 5" DEEP CORE DRILL WITH NON-SHRINK, NON-METALLIC GROUT "HARD-ROCK" BY ADHESIVES TECHNOLOGY. (F'c= 10 KSI)

Revisions:		
No.	Description	Date
	PERMIT SET	

BRC CONSULTANTS
7211 W 24 AVE
HIALEAH, FLORIDA 33016
CA 33254 CELL: 786-838-2263 bryan@brcconsultants.us

VICTOR RAMOS
LICENSE
No. 87496
STATE OF
FLORIDA
PROFESSIONAL ENGINEER
VICTOR RAMOS
P.E. - 87496

PROJECT: ALUMINUM CABLE RAILING SHOP DRAWINGS
OWNER: 9601 SW 67th AVENUE - PINECREST, FL 33156
ADDRESS: 9601 SW 67th AVENUE - PINECREST, FL 33156

JOB No.:	
SCALE:	AS SHOWN
DATE:	01/28/2026
DRAWN BY:	BC
CHECKED BY:	VR

SHEET NAME
CABLE RAILING SECTIONS & DETAILS

SHEET No.:
SD-2

FOR DIGITALLY SIGNED & SEALED DOCUMENTS ONLY:
PRINTED COPIES OF THIS DOCUMENT ARE NOT CONSIDERED SIGNED AND SEALED AND THE SIGNATURE MUST BE VERIFIED ON ANY ELECTRONIC COPIES.