



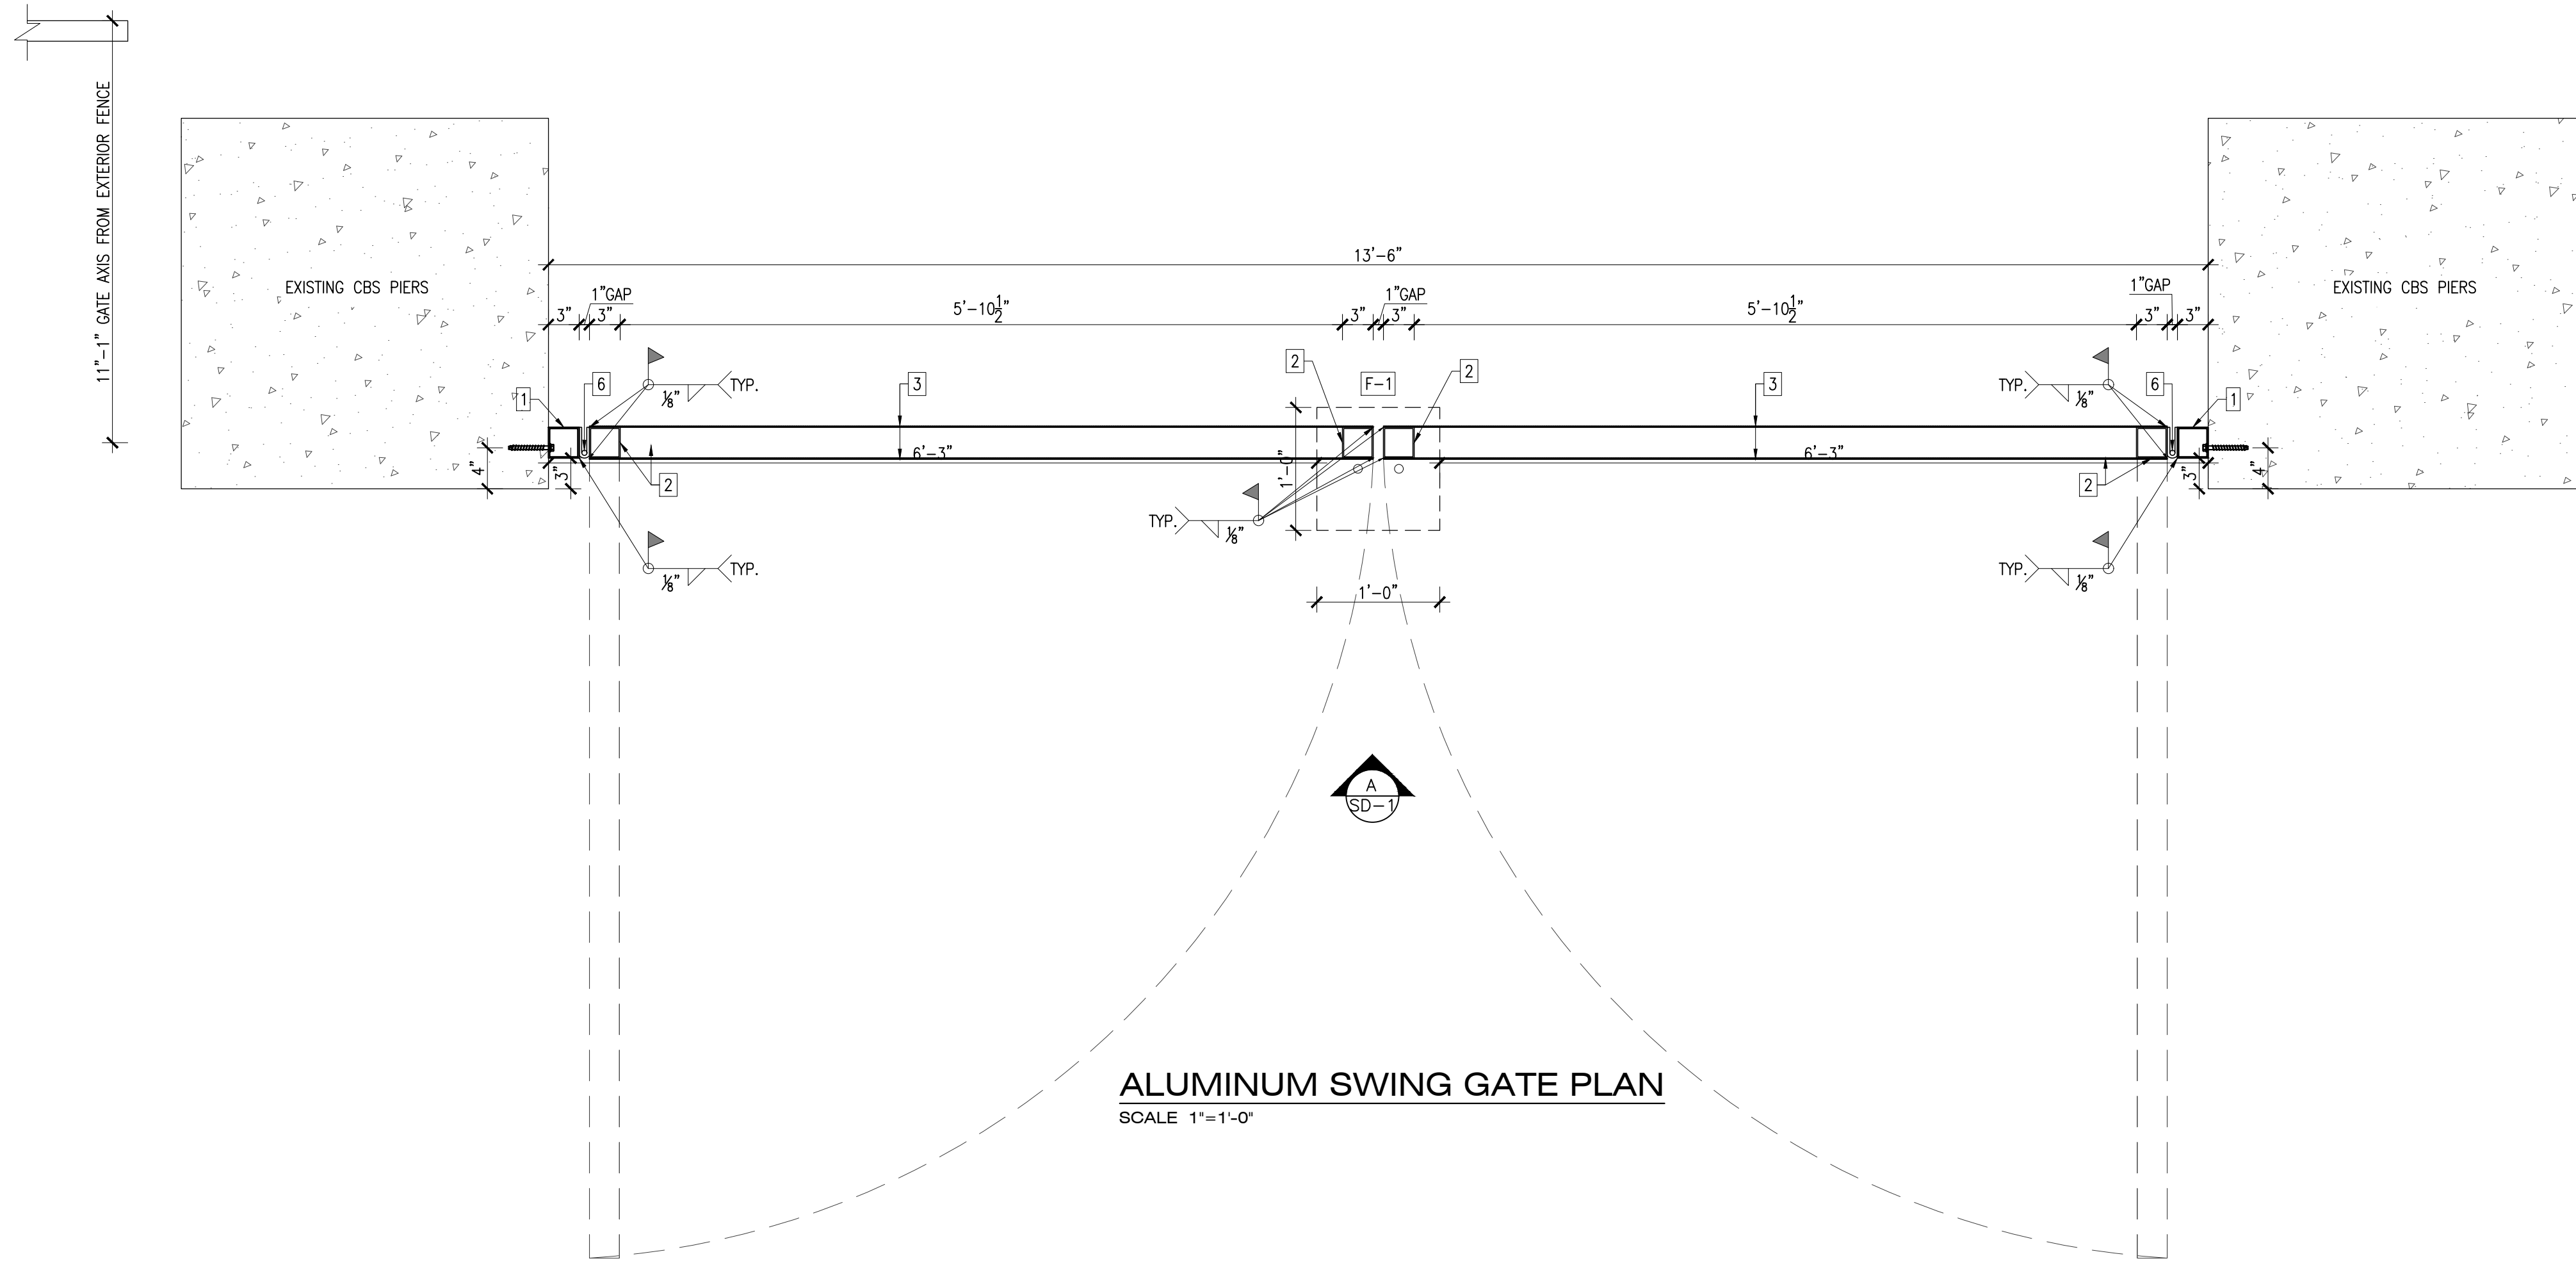


ALUMINUM SWING GATE PLAN
SCALE 1"=1'-0"

STRUCTURAL LEGEND:


- 3"x3"x1/8" ALUMINUM POST ATTACHED TO CBS WALL
W/3/8" x 3" SS TITEN HD @10" O.C MAX. STAGGERED
1/2" FROM CENTER LINE, USE EPOXY EPOXY SYSTEM
AS AN ADDITIONAL ANCHOR WITH THE INSTALLATION OG
THE TITEN, USE HILTI HI 200 OR APPROVED EQUAL.
- 3"x3"x1/8" ALUMINUM GATE FRAME
- 1/8" ALUMINUM SHEET
- LATCHES BY OWNER SELECTION
- LOCKING DEVICE BY OWNER SELECTION
- HINGE BY OWNER SELECTION
- 12"x12"x16" NEW FOOTING REINFORCED WITH
POLYPROPYLENE FIBERS

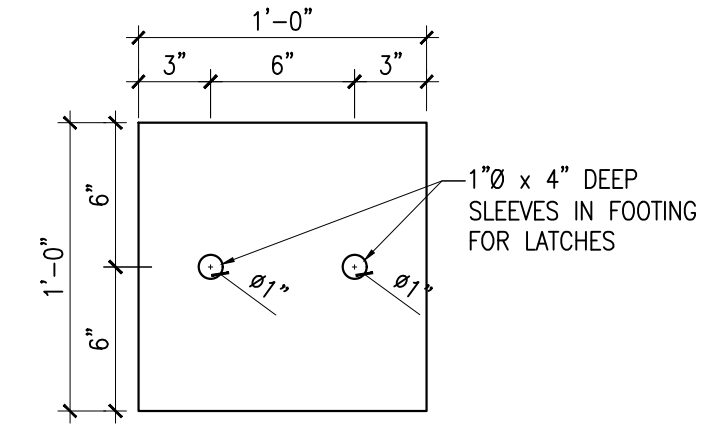


F-1 TOP VIEW
SCALE 1 1/2"=1'-0"

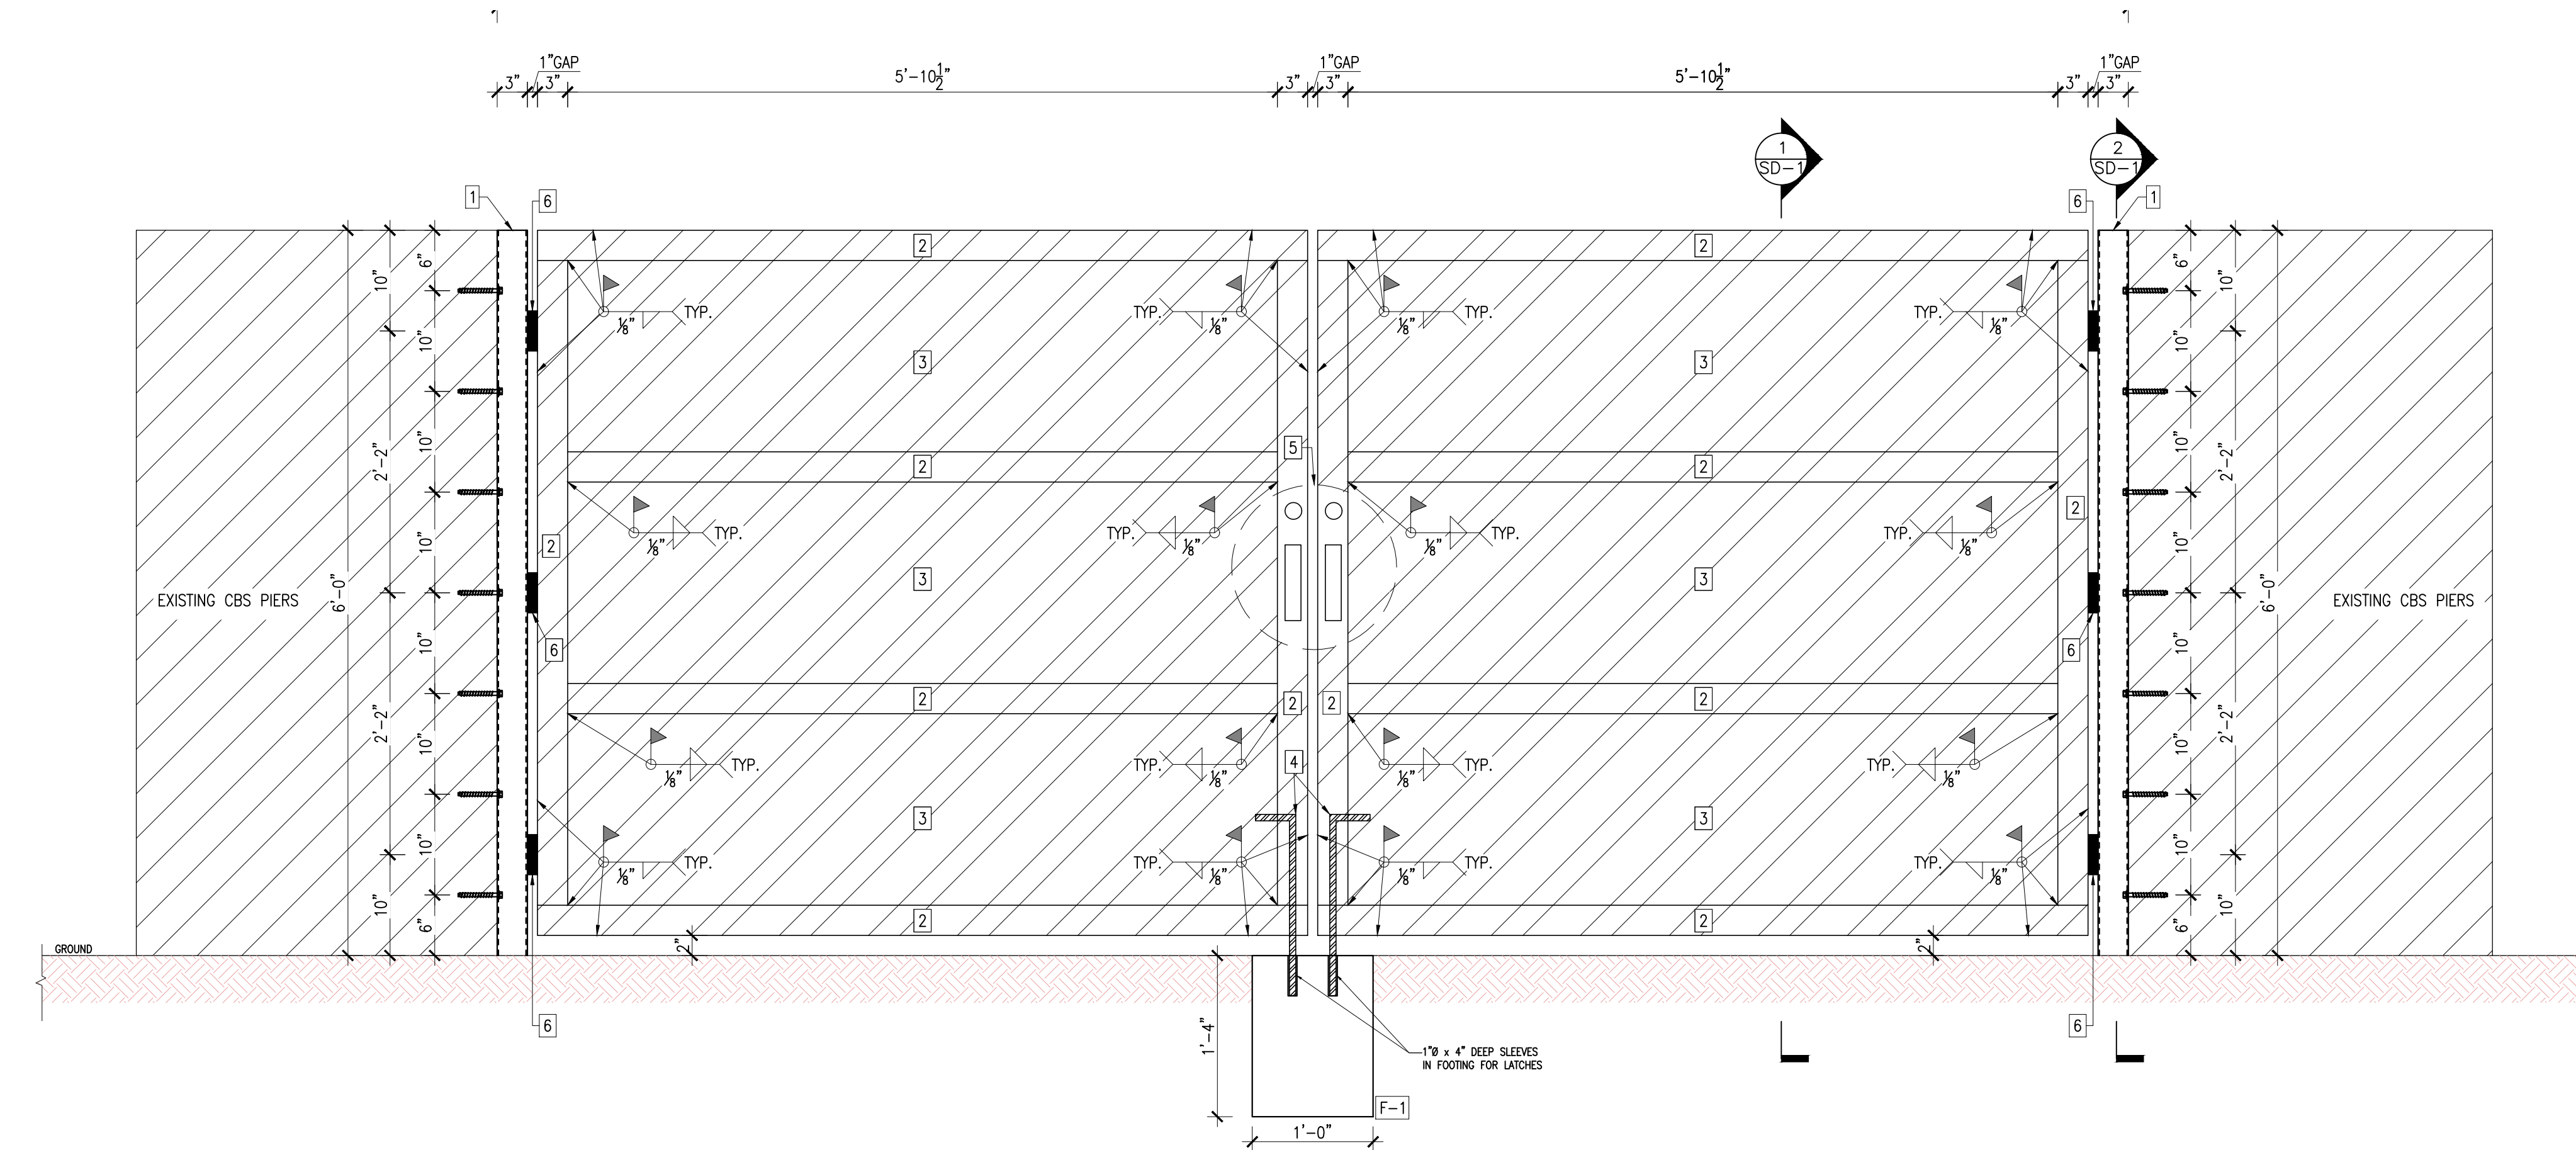

ELEVATION
SCALE 1"=1'-0"

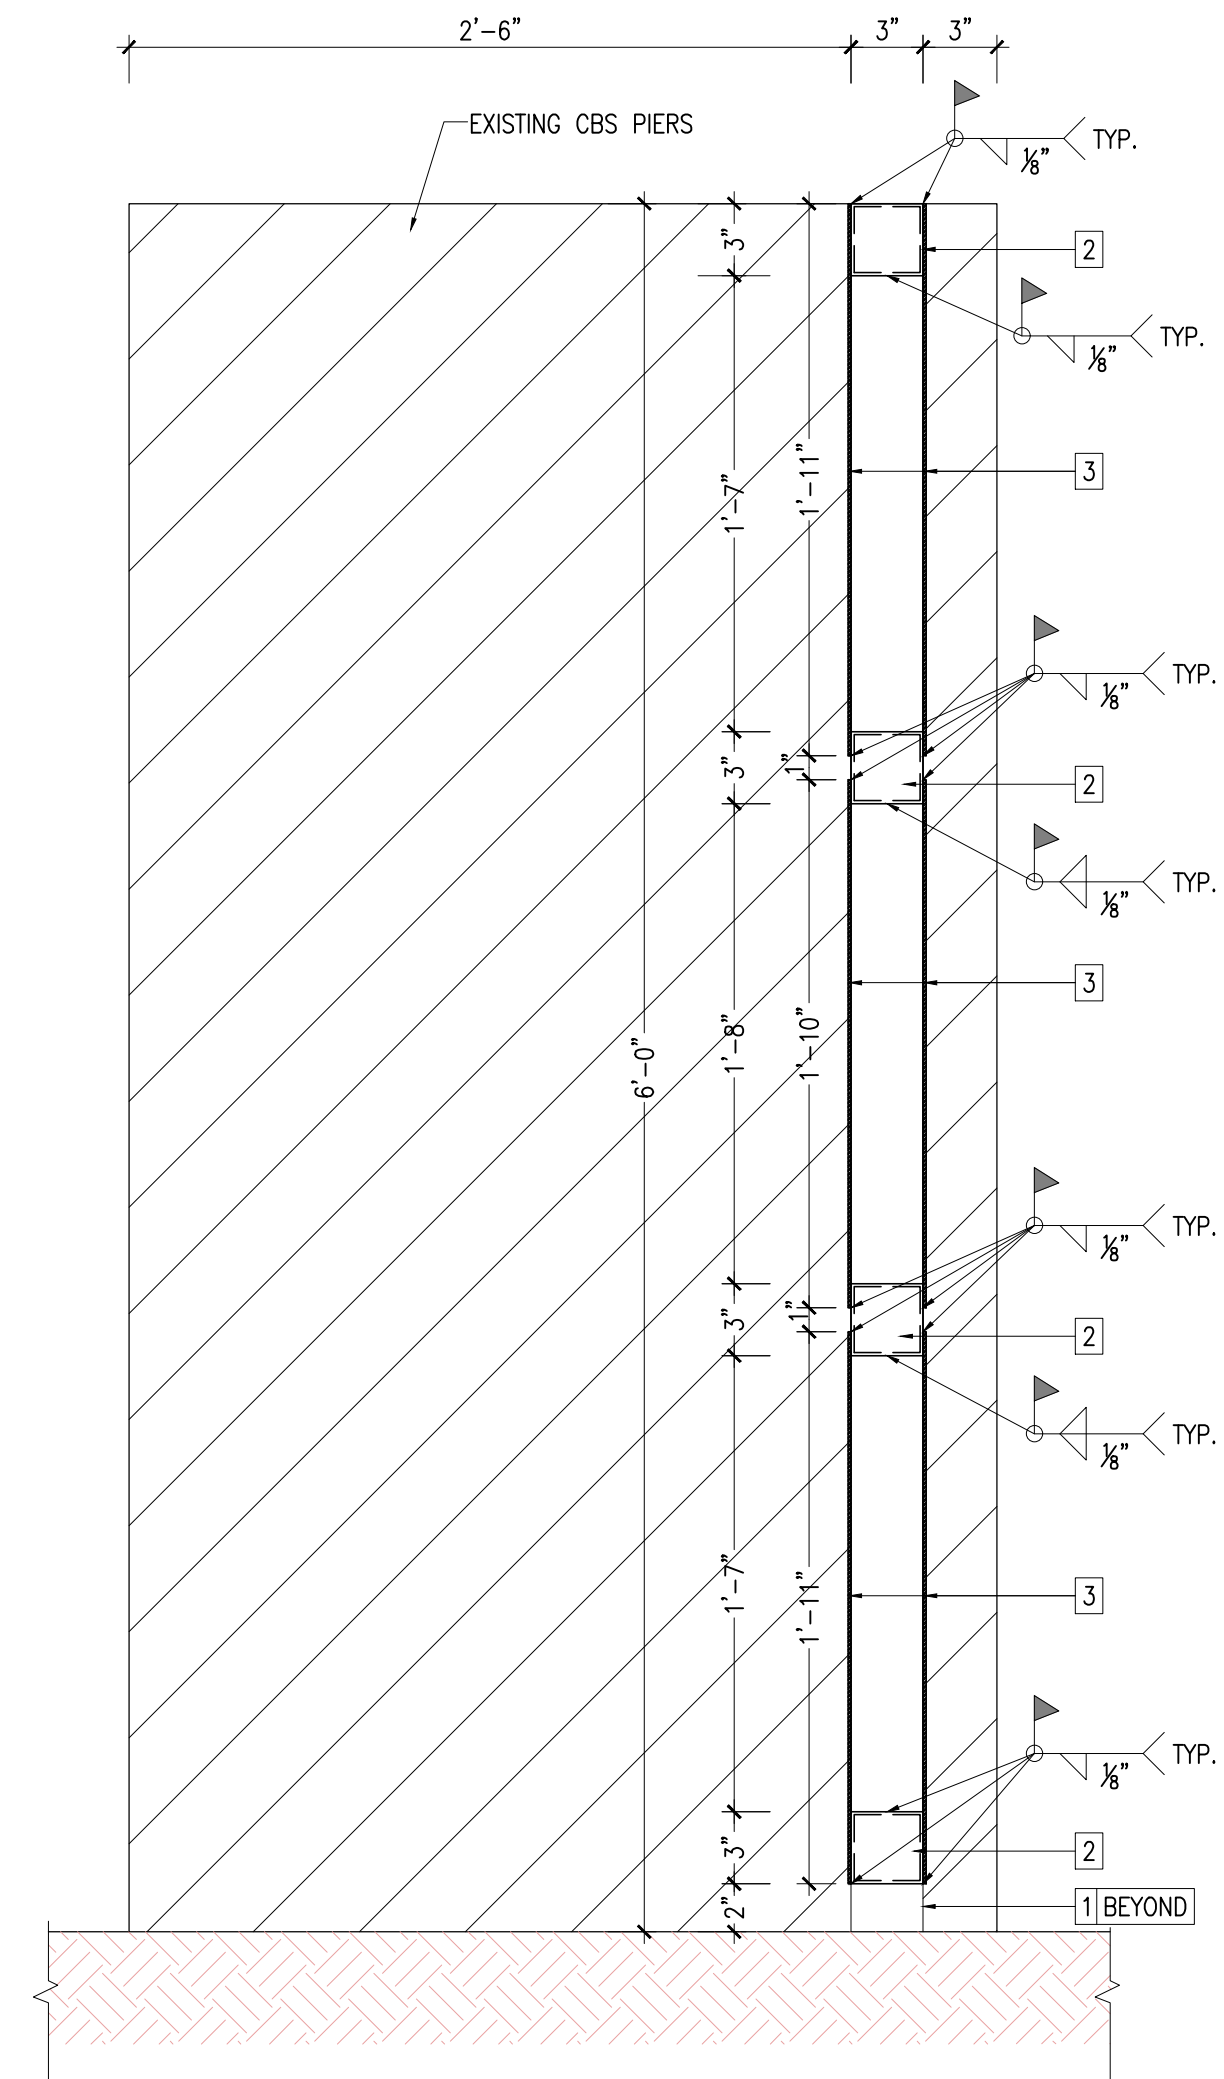


SECTION 1
SCALE 1 1/2"=1'-0"

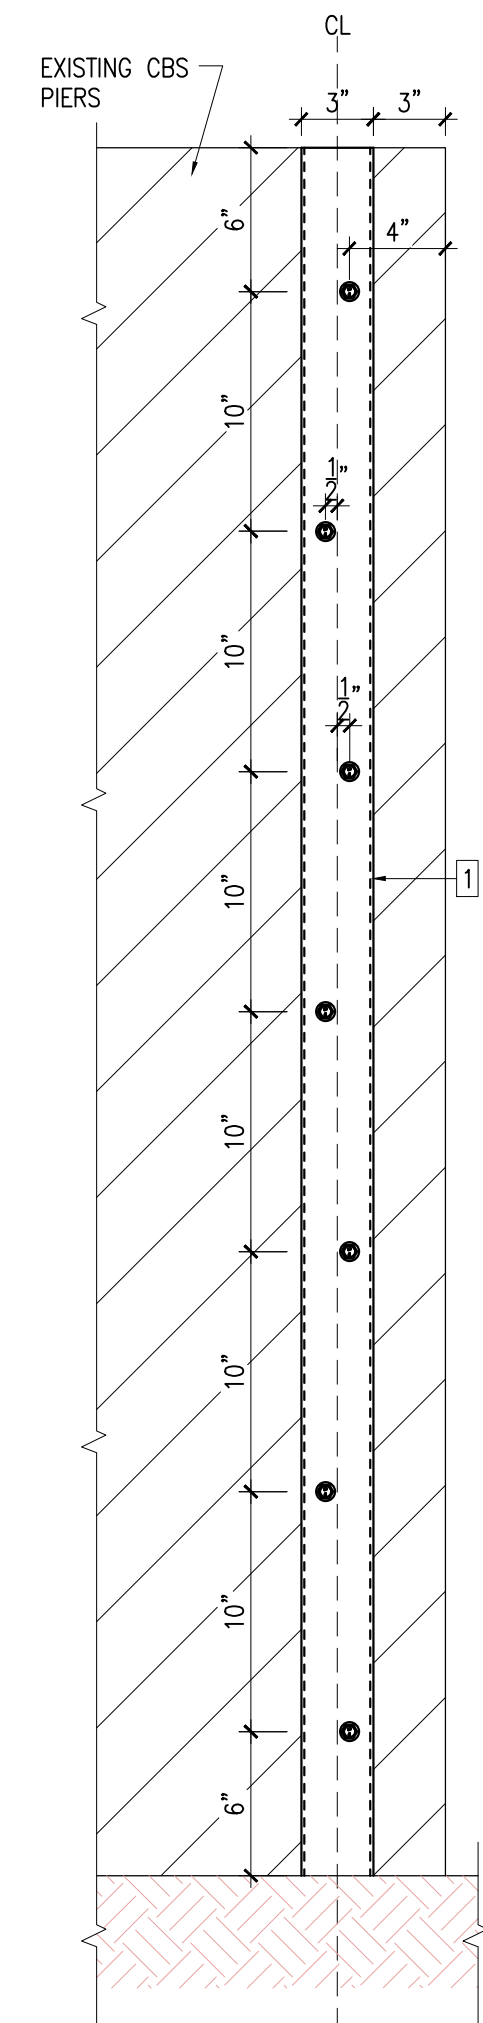

SECTION 2
SCALE 1 1/2"=1'-0"

Revisions:		
No.	Description	Date
1	PERMIT SET	
2		
3		
4		
5		
6		

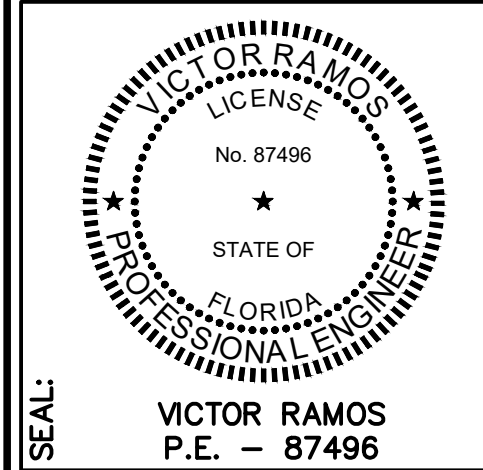

PROJECT: NEW ALUMINUM GATE	OWNER: —	ADDRESS: 9601 SW 67th AVENUE — PINECREST, FLORIDA 33156
----------------------------	----------	---

JOB No.:	AS SHOWN
SCALE:	AS SHOWN
DATE:	01/13/2026
DRAWN BY:	BC
CHECKED BY:	VR

SHEET NAME
ALUMINUM GATE

SHEET No.:
SD-1

FOR DIGITALLY SIGNED & SEALED DOCUMENTS ONLY:
PRINTED COPIES OF THIS DOCUMENT ARE NOT CONSIDERED SIGNED AND SEALED AND THE SIGNATURE MUST BE VERIFIED ON ANY ELECTRONIC COPIES.