




NOTE: ALL TRAILER INTERIOR LIGHTING AND WIRING BY TRAILER MANUFACTURER

E-201

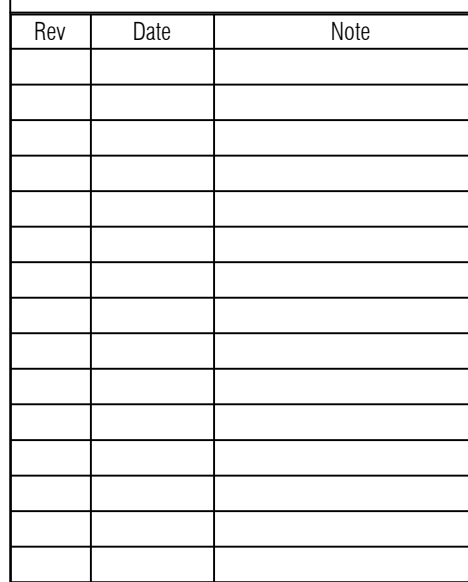



RISER NOTES

- ① EXISTING 400A FPL METER.
- ② EXISTING FPL TRANSFORMER, 277/480V, 3PH, 4W
- ③ EXISTING 'PORTABLE' MAIN, FUSED DISCONNECT SERVICE RATED IN A NEMA 3R ENCLOSURE.
- ④ EXISTING 'PORTABLE' TRANSFORMER - 480V - 120/208V, 3PH, 4W, 150KVA IN A NEMA 3R ENCLOSURE.
- ⑤ EXISTING 600A 'PORTABLE' PANEL IN A NEMA 3R ENCLOSURE, RACK MOUNTED.
- ⑥ 3#1, 1"ØGG IN 1-1/2".
- ⑦ TRAILER PANELS SHOWN FOR REFERENCE ONLY. TRAILER PANELS AND ALL ASSOCIATED WIRING AND DEVICES WITHIN TRAILER BY TRAILER MANUFACTURER.



RISER NOTES

- 1 1" C WITH FIRE ALARM CONDUCTORS.
- 2 EXISTING FIRE ALARM TERMINAL CABINET.
- 3 VERIFY WITH OWNER PRIOR TO INSTALLATION.
- 4 EXISTING CONDUIT TO EXISTING FATC/ FACP VIA HAND HOLE.




RISER NOTES	
1	1-1/2" C. INSTALL OWNER PROVIDED FIBER CABLING FROM I.T. RACK TO MODULARS AS INDICATED.
2	EXISTING CONDUIT TO EXISTING I.T. RACK VIA HAND HOLES.
3	VERIFY WITH OWNER PRIOR TO INSTALLATION.
4	EXISTING I.T. RACK TO REMAIN.



SCALE: NONE

1. MAXIMUM 3/4" ANNULAR SPACE.

2. INSTALL 3M FIRE BARRIER 2000 SILICONE SEALANT TO COMPLETELY FILL THE ANNULAR SPACE BETWEEN THE PIPE AND THE WALL ASSEMBLY. FILL TO THE FULL THICKNESS OF THE GYPSUM WALL (MINIMUM 1-1/4 INCH SEALANT THICKNESS) PLUS AN ADDITIONAL 1/4 INCH CROWN AROUND THE PERIMETER OF THE CONDUIT.

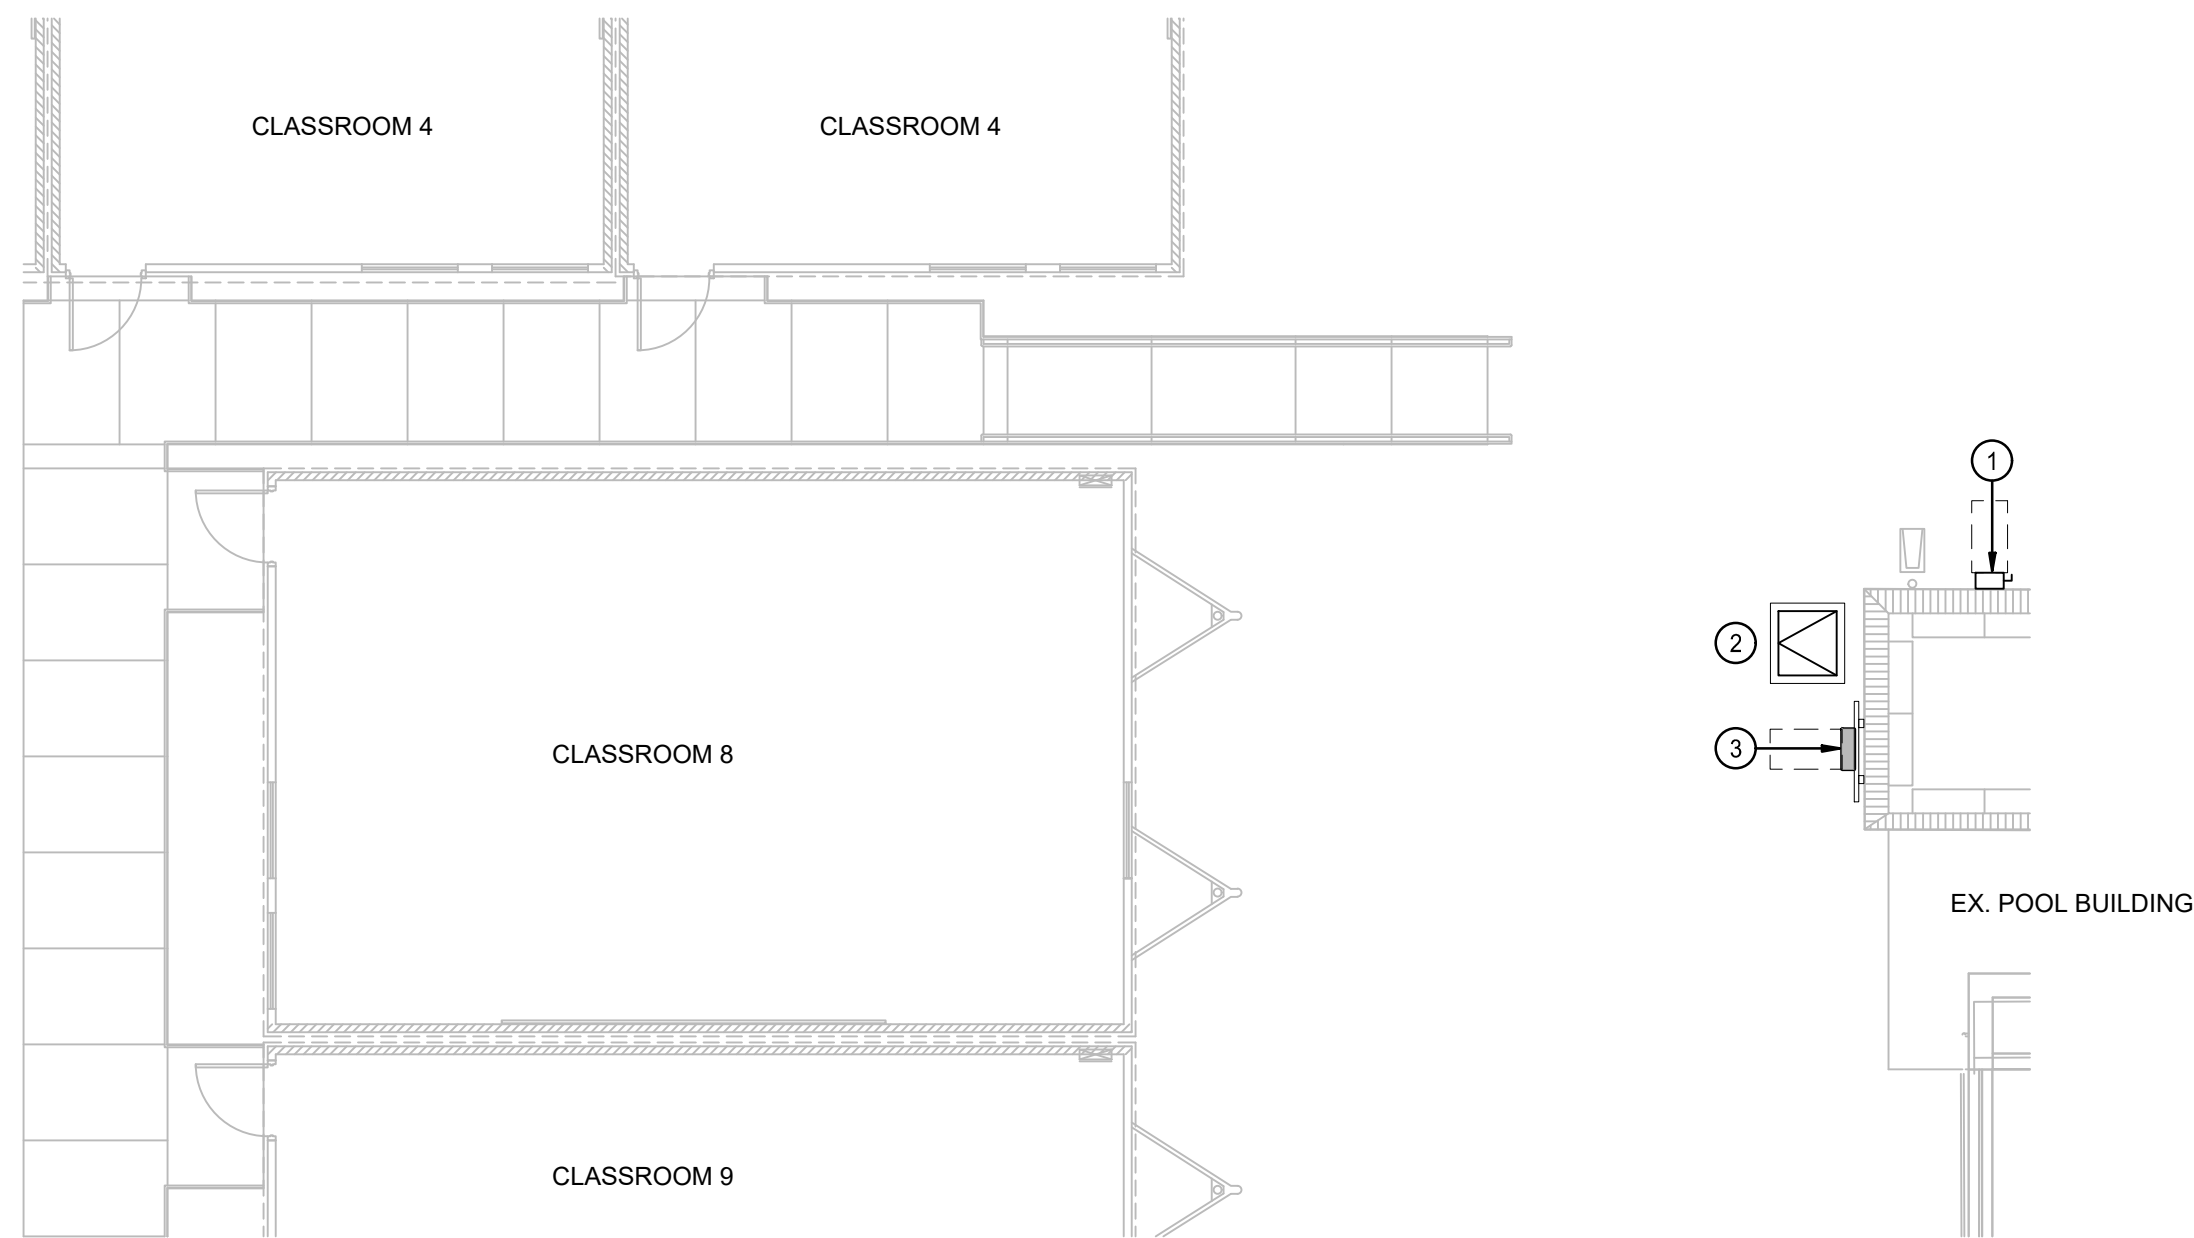


SCALE: 1/8" = 1'-0"

- ① EXISTING 'PORTABLE' MAIN. FUSED DISCONNECT SERVICE RATED IN A NEMA 3R ENCLOSURE.
- ② 'PORTABLE' TRANSFORMER - 480V - 120/208V, 3PH, 4W, 150KVA IN A NEMA 3R ENCLOSURE.
- ③ EXISTING 600A 'PORTABLE' ELECTRICAL PANEL IN A NEMA 3R ENCLOSURE, RACK MOUNTED.

TEMPORARY CLASSROOMS

6575 North Kendall Drive
PINECREST, FL 33156

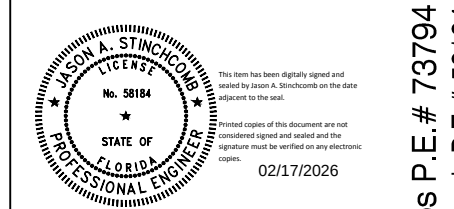

Seal Keith

COPYRIGHT 2022 ZYSKOVICH, INC.
ALL RIGHTS RESERVED. THESE DRAWINGS AND SPECIFICATIONS ARE INSTRUMENTS OF SERVICE AND SHALL REMAIN THE PROPERTY OF ZYSKOVICH, INC. WHETHER THE PROJECT FOR WHICH THEY WERE PREPARED IS EXECUTED OR NOT. THEY ARE NOT TO BE USED IN ANY MANNER ON OTHER PROJECTS OR EXTENSIONS TO THIS PROJECT EXCEPT BY THE AGREEMENT IN WRITING AND WITH THE APPROPRIATE COMPENSATION TO ZYSKOVICH, INC. REPRODUCTIONS OF SPECIFICATIONS WITHOUT THE WRITTEN CONSENT OF ZYSKOVICH, INC. IS PROHIBITED.

[illegible]

ELECTRICAL DETAILS

2025-0568- ASB1	02-18-2026
--------------------	------------

E-400

