


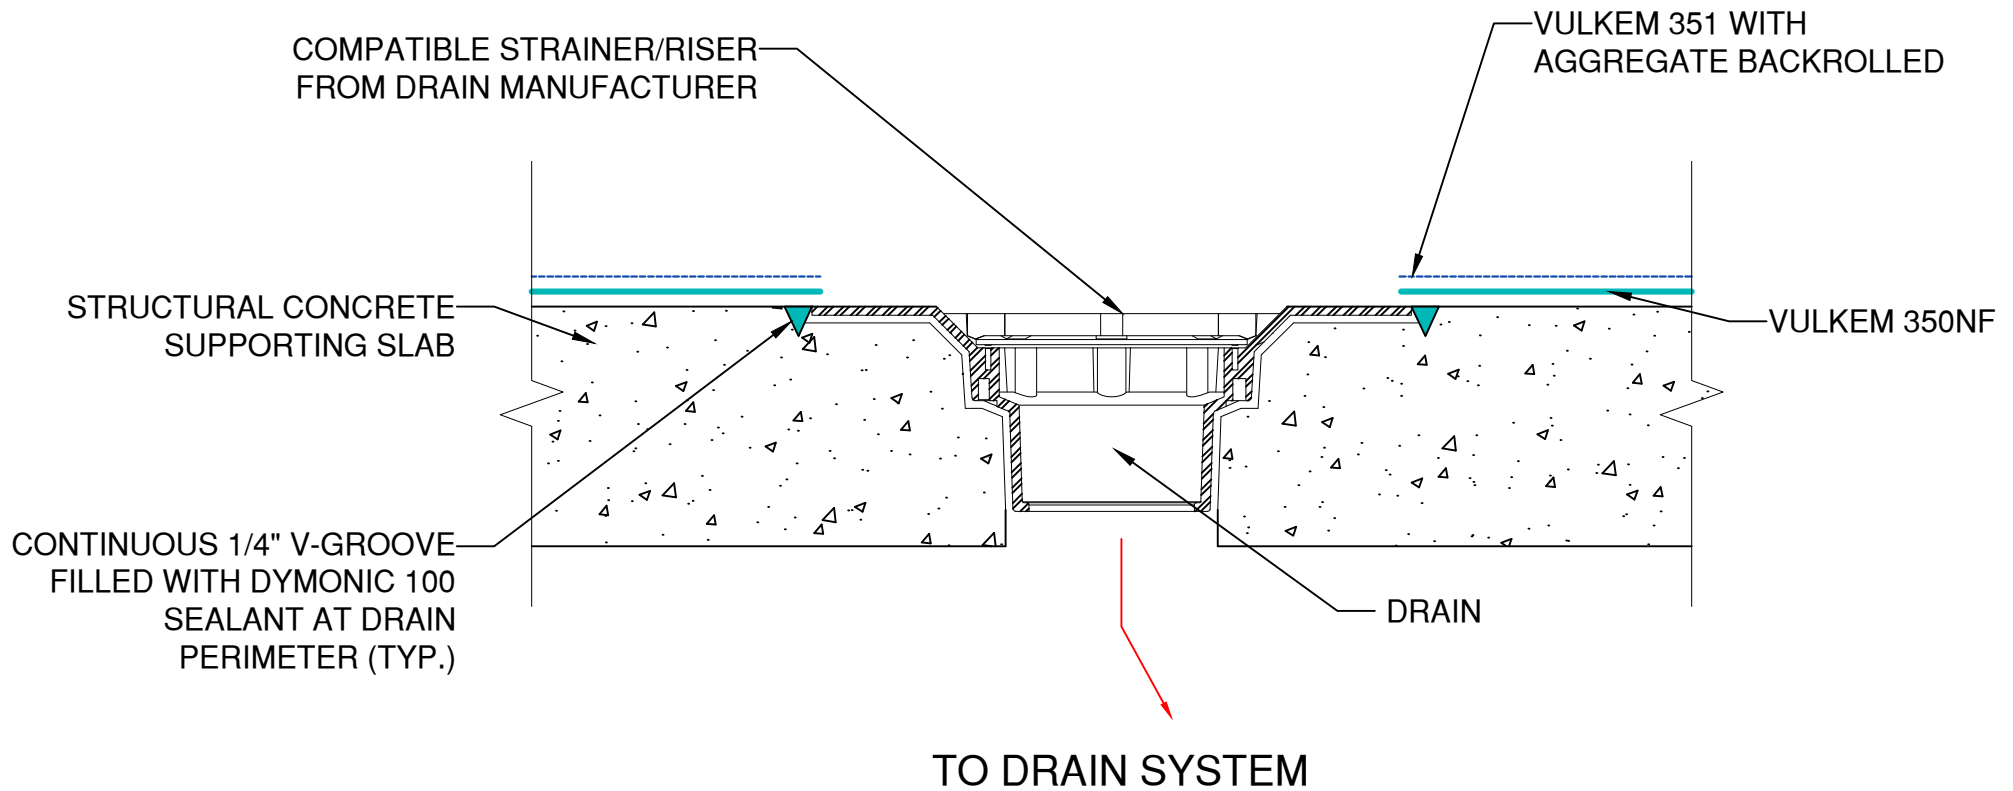

NOTES:

1. THIS DETAIL IS FOR CONCEPTUAL PURPOSES ONLY.
2. PROPER APPLICATION IS THE RESPONSIBILITY OF THE INSTALLATION PROFESSIONAL. SURFACE PREPARATION, SUBSTRATE ADHESION, PROPER INSTALLATION AND OTHER VARIABLES OUTSIDE OF THE MANUFACTURER'S CONTROL ARE THE SOLE RESPONSIBILITY OF THE USER. FIELD VISITS BY TREMCO PERSONNEL ARE FOR THE PURPOSE OF MAKING TECHNICAL RECOMMENDATIONS, NOT FOR SUPERVISING OR PROVIDING QUALITY CONTROL.
3. TREMCO CANNOT BE RESPONSIBLE FOR MATERIAL DIFFERENCES, SUBSTITUTIONS, OR DAY-TO-DAY VARIATIONS IN THE FINISHING PROCESS THAT MAY ALTER THESE RECOMMENDATIONS/RESULTS.



Project: TYPICAL PROJECT

Detail: VULKEM 350NF/351 PEDESTRIAN SYSTEM DRAIN

This detail is intended for conceptual purposes only.

Drawn by: JB

Checked by: JB

Scale: NTS

Date: 02/17/2021

File Name:

351 DRAIN