

Florida Building Code 8th Edition (2023)

High Velocity Hurricane Zone Uniform Roofing Application Form for Village of Pinecrest

Section A (General Information)

Master Permit Number: BL2024-1665

Process Number:

Contractor's Name: PRESTIGE ROOFING INC

Job Address: 10635 SW 63 AVE

ROOF CATEGORY

- ☒ Low Slope ☐ Mechanically Fastened Tile ☐ Mortar / Adhesive Set Tile
☐ Asphaltic Shingles ☒ Metal Panel/ Shingles ☐ Wood Shingles / Shakes
X WATERPROOFING

ROOF TYPE

- ☒ New Roof ☐ Repair ☐ Maintenance ☐ Reroofing ☐ Recovering

WATERPROOFING (ft²)
300

ROOF SYSTEM INFORMATION

Low Slope Roof Area (ft²)
200

Steep Sloped Roof Area (ft²)
2,500

Total (ft²)
3000

Are there gas vents on the roof? Yes ☐ No ☒ If Yes what type? ☐ Natural ☐ LPX
Is there an existing roof top Solar System? ☐ Yes ☒ No If yes will it be reinstalled? ☐ Yes ☒ No

Section B (Roof Plan)

Sketch Roof Plan: Illustrate all levels and sections, roof drains, scuppers, overflow scuppers and overflow drains. Include dimensions of sections and levels, clearly identify dimensions of elevated pressure zones and location of parapets.

See ATTACHED

2x4 WOOD BLOCKING BETWEEN TRUSSES TOP CHORDS & PLYWOOD SHEATHING PANEL JOINTS @ 4'-0" O.C. W/2-16d NAILS EACH END


SEE PLAN
= 3000 PSI MIN.


6" TO 5" CONCRETE EYEBROW REINF. W/ #5 @ 8" BOT.

6" TO 5" CONCRETE EYEBROW REINF. W/ #5 @ 8" BOT.

6" TO 5" CONCRETE EYEBROW REINF. W/ #5 @ 8" BOT.

1 ROOF FRAMING PLAN
3/16" = 1'-0"

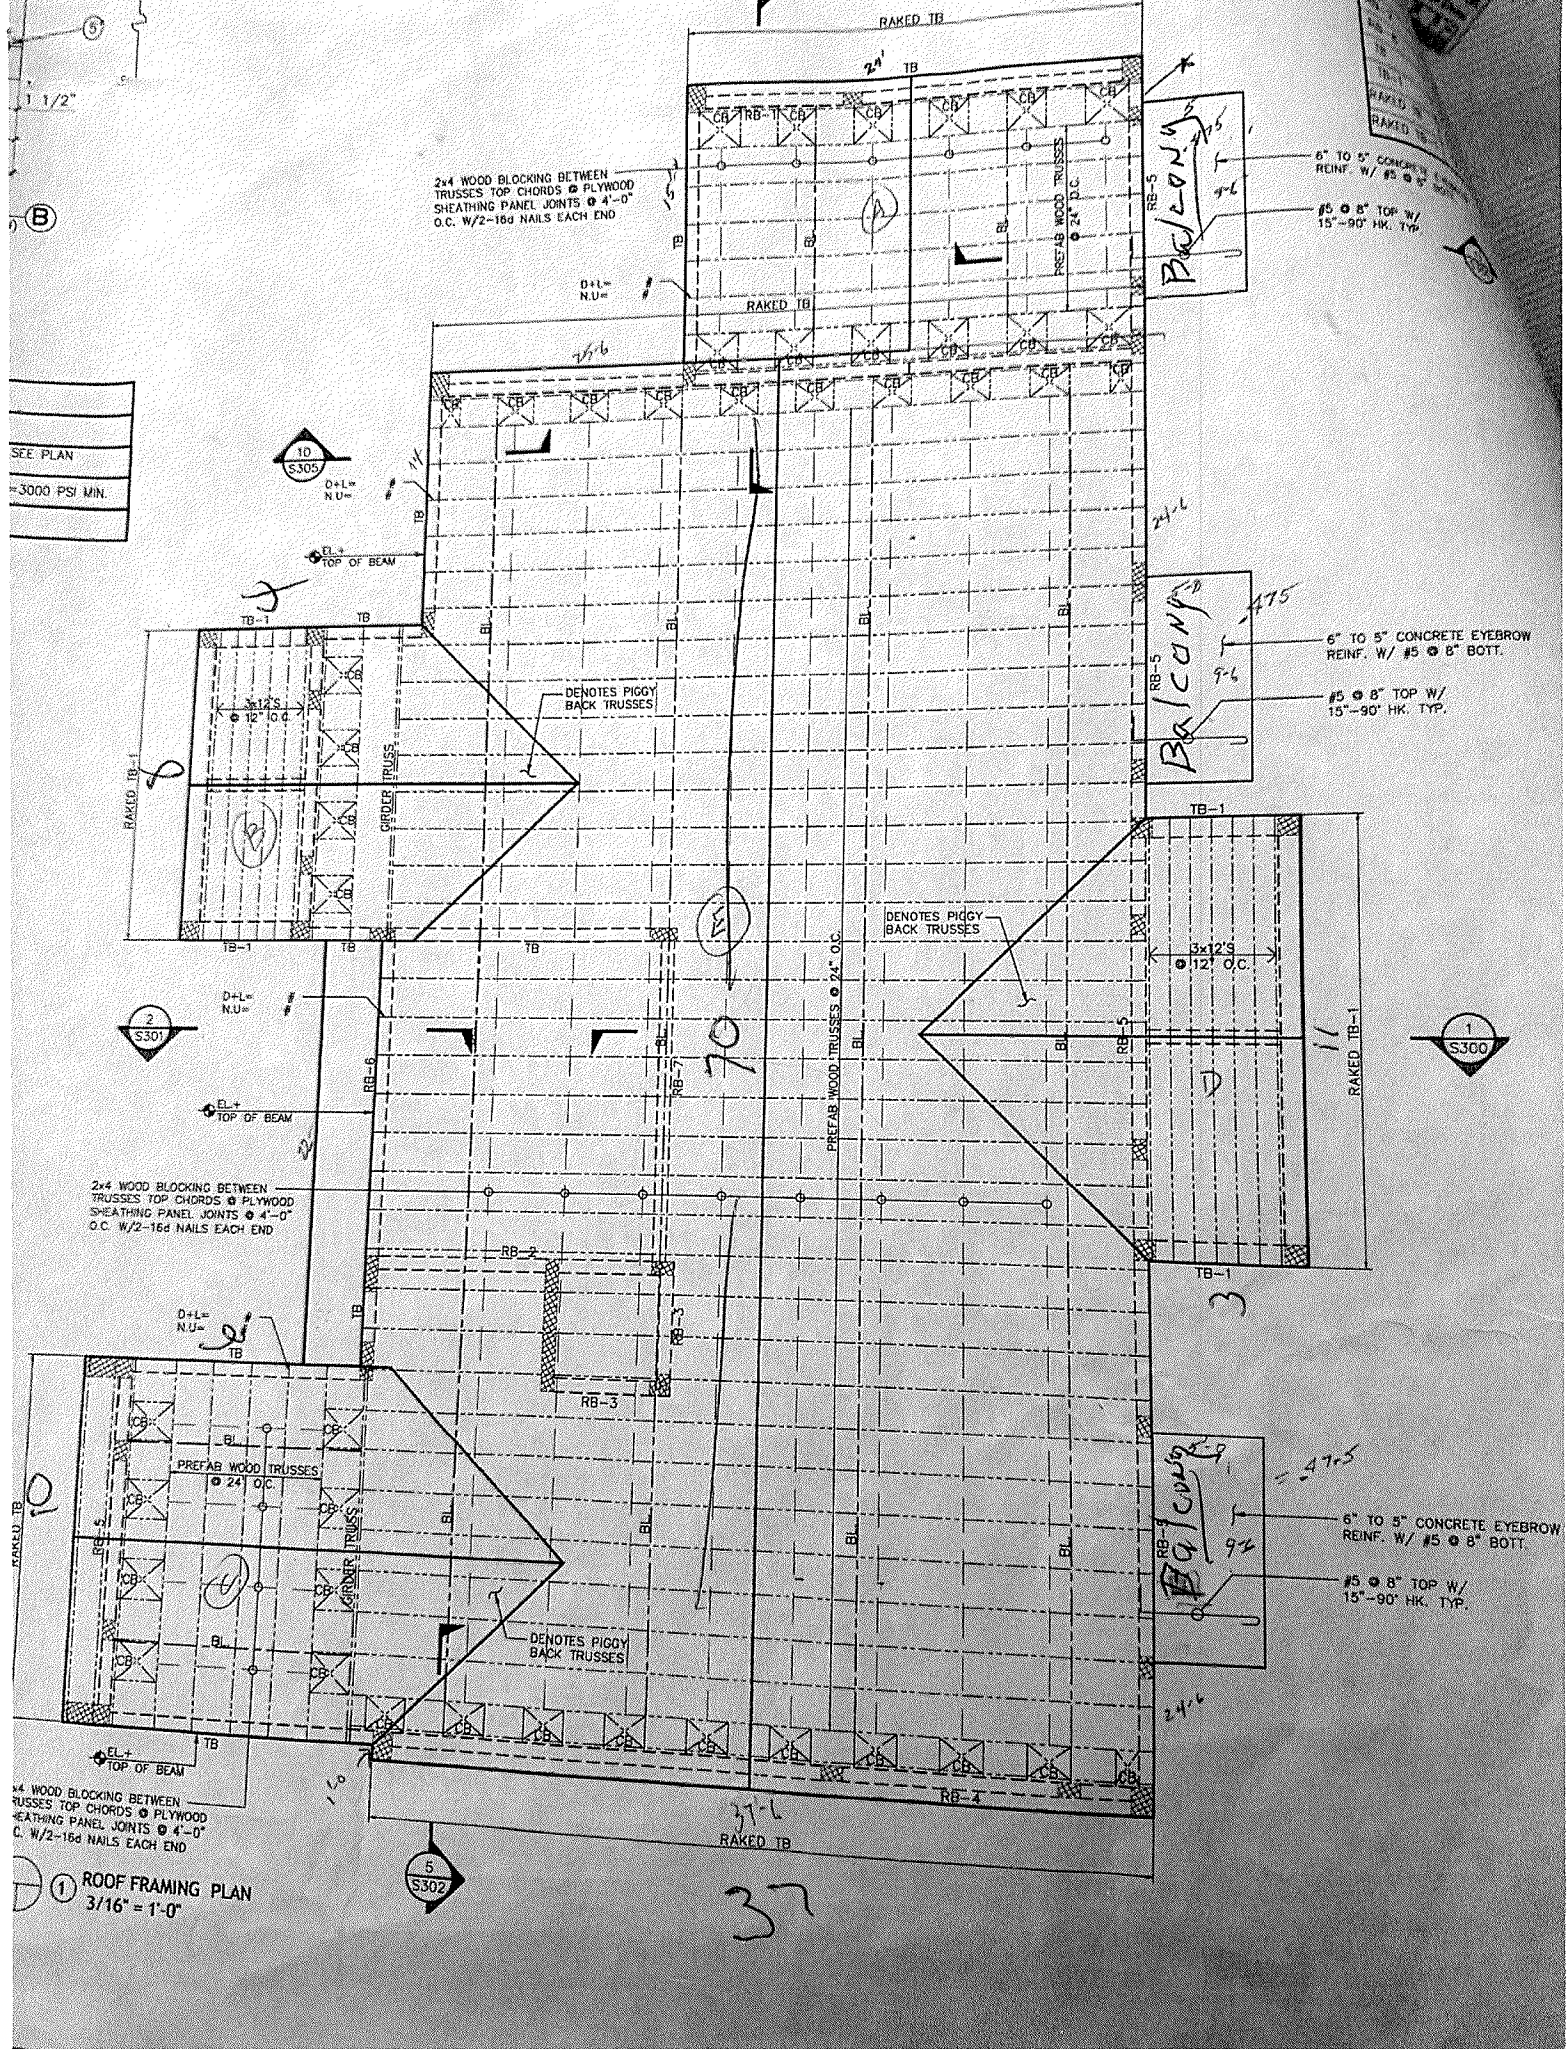

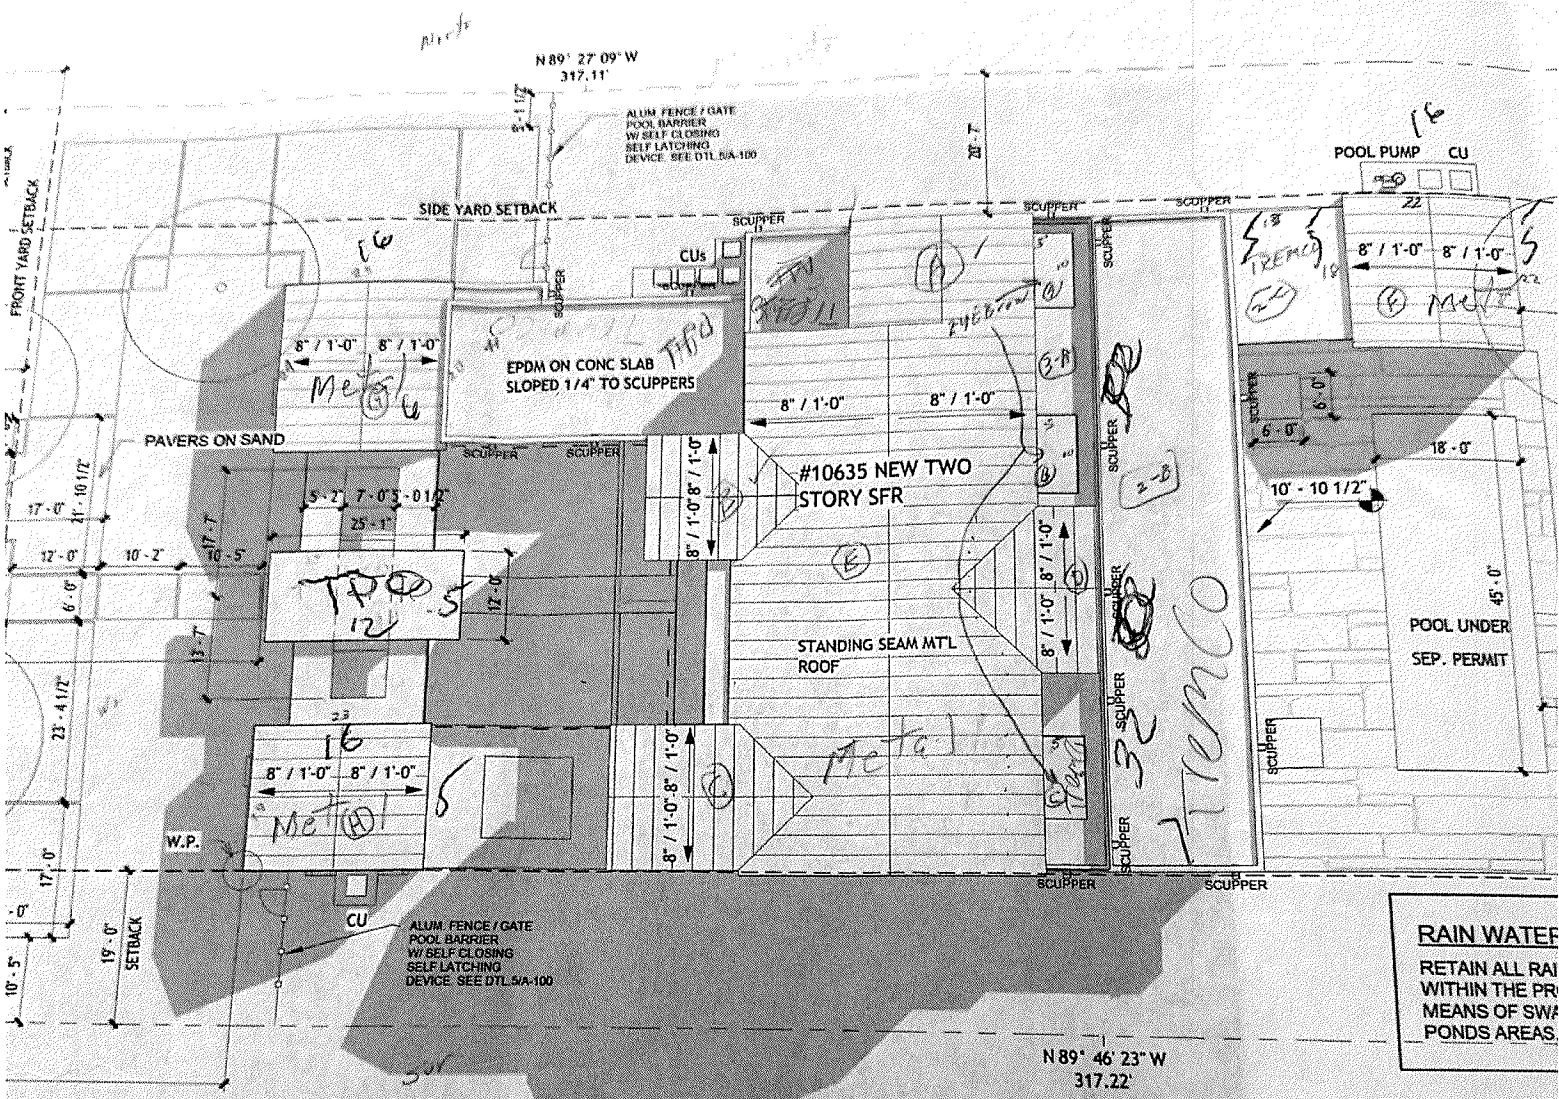

RAIN WATER
 RETAIN ALL RAIN
 WITHIN THE PRECINCT
 MEANS OF SWALE
 PONDS AREAS.

4" CONCRETE SLAB ON GRADE
 SEE STRUCTURAL PLANS FOR
 REINFORCEMENT

4" WELL COMPACTED FILL

VAPOR BARRIER

UNDISTURBED SOIL

T.O. PARAPET
 T.O. ROOFING AT PARAPET
 T.O. SLAB

LEGAL DESCRIPTION

Lot 2, Block 6, of: "HELMS CO
 ADDITION", according to the
 Recorded in Plat Book 51, Page
 Records of Miami-Dade County

