


INSTALLATION OF SPRINKLER SYSTEM

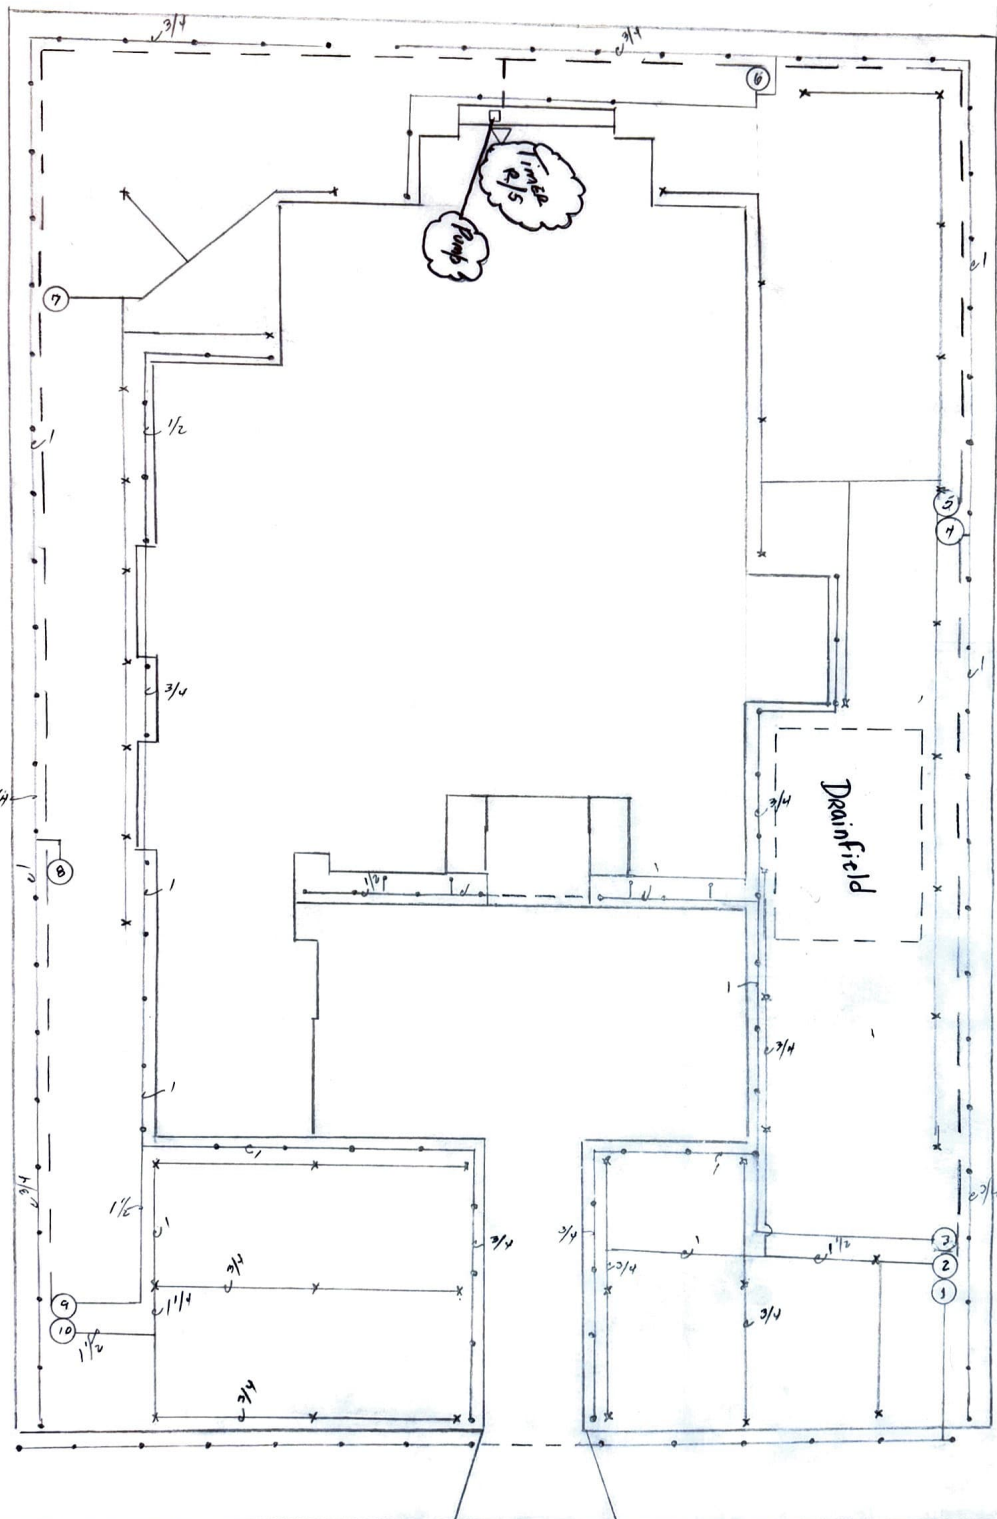

NOTES:

1 1/2" main line

1-Δ - TIMER

10-○ - ZONE VALVES

121-● - SPRAY HEADS

42-X - ROTORS

SCALE: 1" = 20'

7725 SW 114 STREET

SANTANA'S LAWN SPRINKLERS COOP.
5948 SW 42 TERRACE MIAMI FL 33155
LICENSE # 000016423

VICTOR A. SANTANA QUALIFIED
DRAINAGE NOTARY PUBLIC

