


INSTALLATION OF SPRINKLER SYSTEM

- EQUIPMENT DETAILS:
- 1- GOULDS T11S 1 1/2 HP PUMP
 - 1- EST RAINBIRD TIMER-DIGITAL
 - 1- RAINBIRD RAIN SENSOR

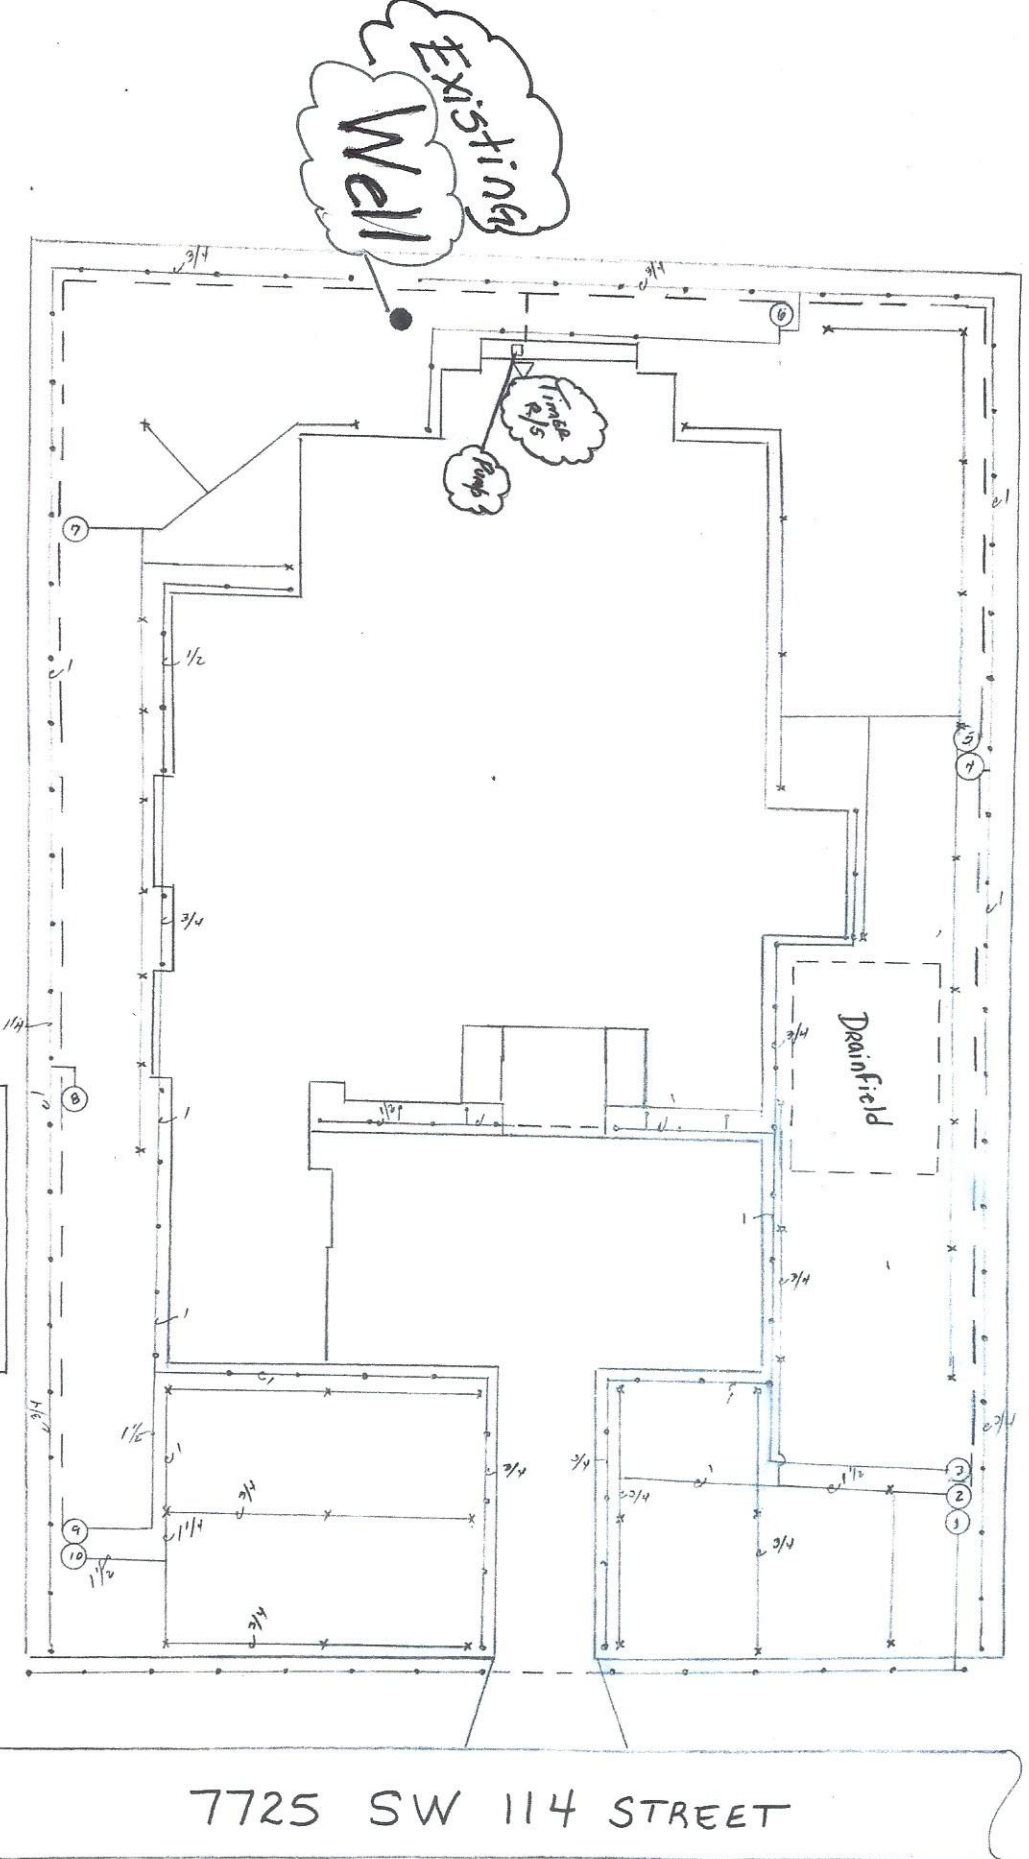

SANTANA'S LAWN SPRINKLERS CORP.
5948 SW 42 TERRACE MIAMI FL 33155
LICENSE # 000016423

VICTOR A. SANTANA QUALIFIED
Plumber
DUNN-PETERZ NOTARY PUBLIC



- NOTES:
- 1- 1 1/2" main line
 - 1- Δ - TIMER
 - 10- ○ - ZONE VALVES
 - 121- ● - SPRAY HEADS
 - 42- X - RAINBIRD RAIN SENSORS

SCALE: 1" = 20'

7725 SW 114 STREET