


NEW HOUSE FOR:
5900 LLC
5900 SW 114 TER
PINECREST, FL

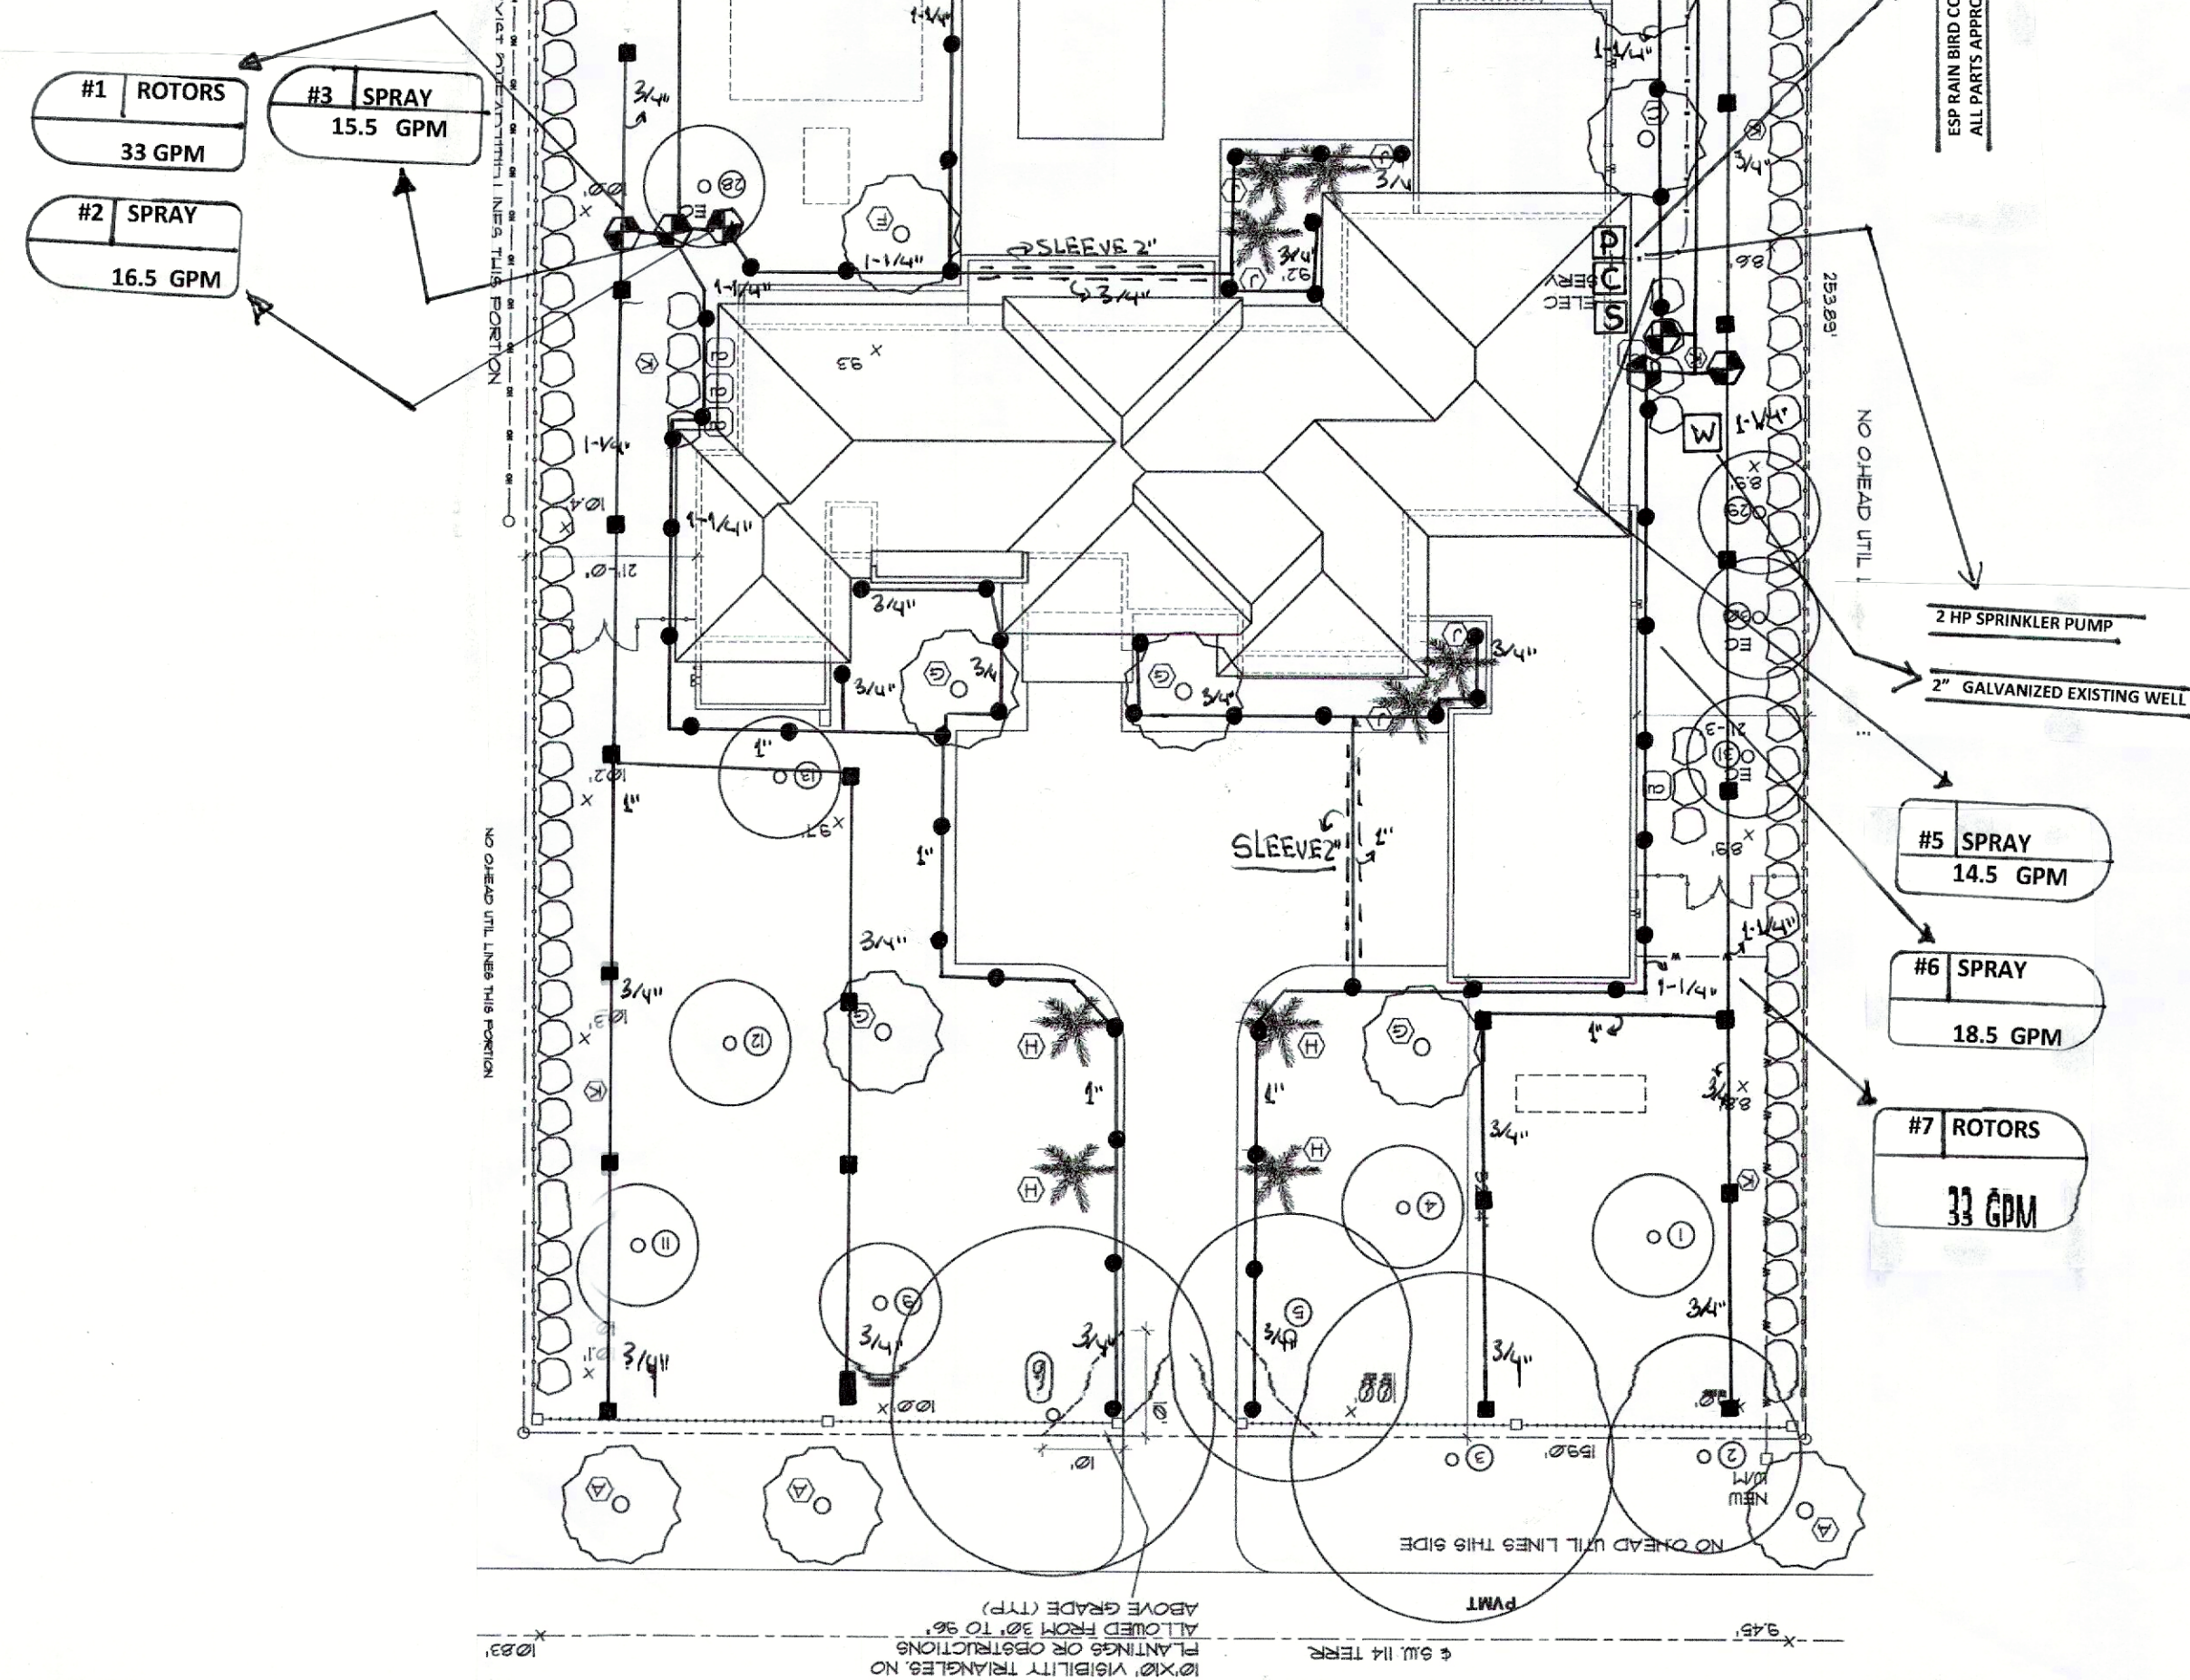

(IRRIGATION PLAN)

(ELECTRICAL NOTES)

ALL ELECTRICAL FOR THE CONTROLLER SHOULD BE INSTALL BY ELECTRICIAN ON JOB SITE ALL PARTS APPROVED BY CODE

(IRRIGATION LEGEND)

- RAIN BIRD MODEL 1804 SPRAY HEADS DIFFERENCE SPRAY PATTERN TO BE USED TO ELIMINATE OVER SPRAY OF SIDE WALK AND BUILDING
- THE FOLLOWING PATTERN IS TO BE USED
- 12-Q QUARTER CIRCLE 0.65 GPM 30 PSI
- 12-H HALF CIRCLE 1.30 GPM 30 PSI
- 15-H HALF CIRCLE 1.85 GPM 30 PSI
- 15-Q QUARTER CIRCLE 0.85 GPM 30 PSI
- 10-H HALF CIRCLE 0.50 GPM 30 PSI
- 10-Q QUARTER CIRCLE 0.25 GPM 30 PSI
- RAIN BIRD MODEL 5004 ROTORS

W 2" GALVANIZED EXISTING WELL

C ESP RAINBIRD CONTROLLER

S RAIN BIRD RSD-BEX RAIN SENSOR

P 2 HP SPRINKLERS PUMP

1.5 RAIN BIRD ELECTRIC VALVES





LATERAL LINES SCH 160 PVC PIPE

SLEEVES SCH.40 PVC PIPE

MAIN LINES SCH.40 PVC PIPE

IRRIGATION NOTES

- IRRIGATION SYSTEM SHALL BE INSTALLED AS PER LOCAL CODE
- THE IRRIGATION PLAN IS DIAGRAMMATIC. ALL MAIN LINES, LATERAL LINES, AND WIRES SHALL BE LOCATION IN THE SAME TRENCH AND INSIDE PLANTING AREAS WHERE POSSIBLE
- SPRINKLERS HEADS SPACING AND RADIUS SHALL BE ADJUSTED AS NECESSARY IN THE FIELD TO ACHIEVE THE REQUIRED WATER COVERAGE WITHOUT WATERING WALLS OR PAVED AREAS
- CONTRACTOR SHALL BE RESPONSIBLE FOR LOCATING FLAGGING ANY EXISTING UNDERGROUND UTILITIES AND /OR EASEMENT PRIOR TO TRENCHING AND/OR INSTALLATION OF IRRIGATION EQUIPMENT CONTRACTOR TO FIELD ADJUST LOCATION OF HEADS/ LINES TO AVOID CONFLICT WITH UTILITIES NO CHANGES SHALL BE MADE WITHOUT PRIOR NOTIFICATION APPROVAL

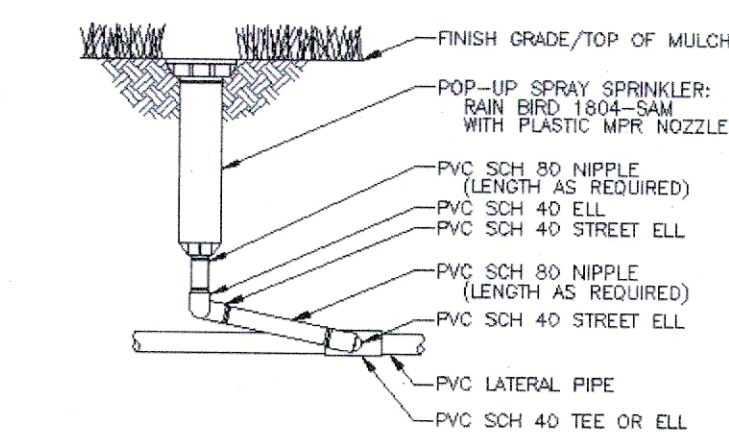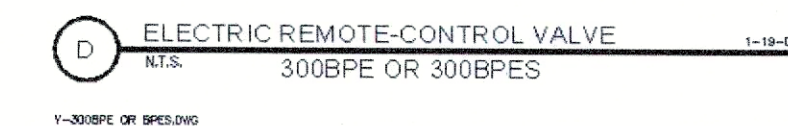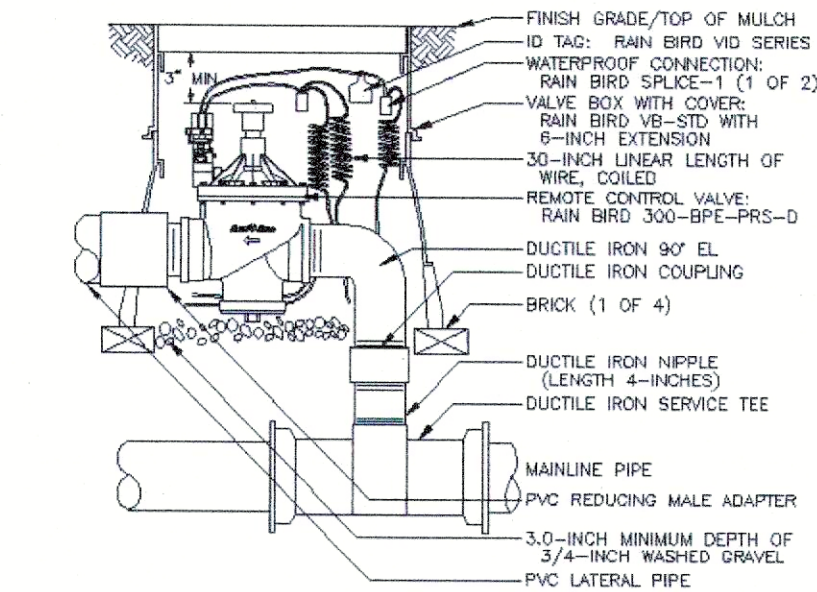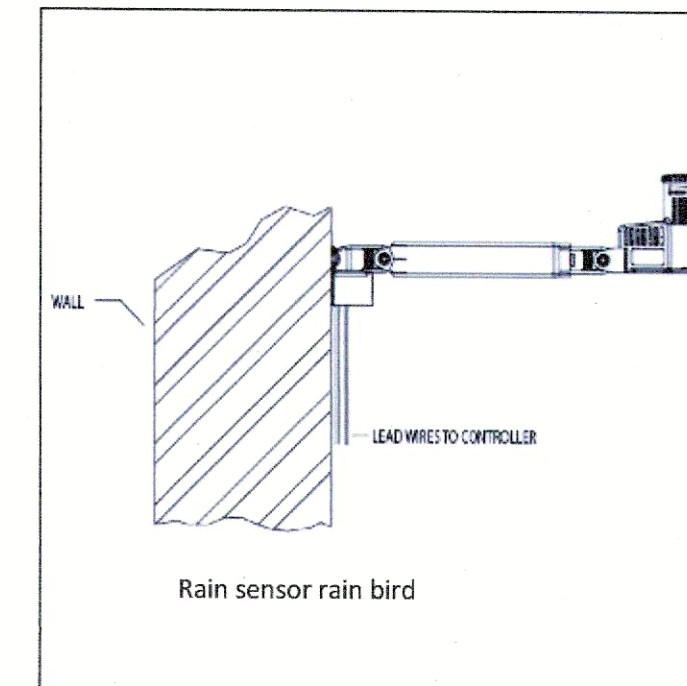

Design By Edwin Galdamez
Green universe Irrigation Inc.
L# 25P000218