

Irrigation Notes

LAYOUT

LAYOUT IRRIGATION SYSTEM MAINLINES AND LATERAL LINES. MAKE ALL NECESSARY ADJUSTMENTS AS REQUIRED TO TAKE INTO ACCOUNT ALL SITE OBSTRUCTIONS AND LIMITATIONS PRIOR TO EXCAVATING TRENCHES.

FLAG ALL SPRINKLER HEAD LOCATIONS. ADJUST LOCATION AND MAKE THE NECESSARY MODIFICATIONS TO NOZZLE TYPES ETC. AS REQUIRED TO INSURE 100% COVERAGE AND 50% OVERLAP.

LOW ANGLE TRAJECTORY NOZZLES SHALL BE USED WHEN ALL SPRINKLERS AND ROTORS ARE LOCATED WITHIN 100' OF POOLS OR PUBLIC GATHERING AREAS.

PIPE

PIPE LOCATIONS SHOWN ON PLAN ARE SCHEMATIC ONLY AND SHALL BE ADJUSTED IN THE FIELD. WHEN LAYING-OUT MAINS AND LATERALS, LOCATE PIPE NEAR EDGES OF PAVEMENT OR AGAINST BUILDINGS WHEREVER POSSIBLE TO ALLOW SPACE FOR PLANT ROOT BALLS.

PIPING UNDER HARDSCAPES SUCH AS ROADS, WALKS, AND PATIOS ARE TO BE SLEEVED USING SCH. 40 PIPE.

ALL PIPES TO BE IN ACCORDANCE WITH APPENDIX F OF THE 2017 FLORIDA BUILDING CODE.

PIPES 4" AND UNDER TO BE SOLVENT WELD. LARGER PIPES TO BE GASKETED 'O' RING PIPES AND USE THRUST BLOCKS OR MEGA LUGS AND DUCTILE IRON FITTINGS AT TURNING LOCATIONS.

*SIZE ALL PIPE SO NOT TO EXCEED 5' PER SECOND
*INSTALL RAIN SENSOR AS PER LOCAL CODE

PIPES CONVEYING RECLAIM WATER SHALL HAVE A 3' HORIZONTAL DISTANCE SEPARATION FROM OTHER PIPING OR UTILITY SERVICES. AN 18" VERTICAL SEPARATION SHALL BE MAINTAINED WHEN APPLICABLE.

AIR RELEASE VALVES TO BE USED AT THE END OF ALL MAINLINE RUNS.

WIRES

LOW VOLTAGE WIRE TO BE INSTALLED ALONG MAINLINE INSTALLATION. USE 2" SCH. 40 PVC WITH SWEEP ELBOWS AT TURNING LOCATIONS WHEN SLEEVING IS REQUIRED. ALL SPLICES SHALL BE ENCLOSED WITHIN A VALVE/SPLICE BOX.

WIRE SIZED AND COLORED AS FOLLOWS:
#12 WHITE FOR COMMON
#12 SPARE BLACK COMMON (1 SPARE NEEDED PER 10 HOT WIRES)
#14 RED HOT WIRES
#14 SPARE YELLOW HOT WIRE (1 SPARES NEEDED PER 10 HOT WIRES, 3 SPARE MINIMUM)

WHEN WIRE RUNS EXCEEDS 3,500 LINEAR FEET, USE #10 FOR COMMON WIRES AND #12 FOR HOT/SPARE WIRES.

ALL IRRIGATION CONTROLLERS TO BE PROPERLY GROUNDED IN ACCORDANCE WITH MANUFACTURE'S RECOMMENDATIONS.

FLUSHING

PRIOR TO PLACEMENT OF HEADS FLUSH ALL LINES UNTIL LINES ARE COMPLETELY CLEAN OF DEBRIS.

TRENCHING

TRENCH BOTTOM TO BE UNIFORM AND FREE OF DEBRIS. NATIVE EXCAVATED MATERIAL USED TO BACKFILL TRENCH SHALL BE FREE FROM ROCKS OR STONES LARGER THAN 1" IN DIAMETER.

MISC.

PRESSURE TEST MAINLINE AS PER FLORIDA BUILDING CODE. INSTALL IRRIGATION SYSTEM AS PER LATEST EDITION OF THE FLORIDA BUILDING CODE, APPENDIX F., AND ALL PERTINENT LOCAL CODES.

SPRAY HEADS INSTALLED IN SHRUB AREAS TO BE 12 INCH POP-UPS OR INSTALLED ON RISERS.

DESIGN

THIS DESIGN IS DIAGRAMMATIC. ALL IRRIGATION EQUIPMENT SUCH AS PIPES, VALVES, , ETC., SHOWN WITHIN PERVIOUS AREAS ARE FOR DESIGN CLARIFICATION ONLY. THE IRRIGATION CONTRACTOR SHALL INSTALL IRRIGATION EQUIPMENT IN PLANTING AREAS WHEREVER POSSIBLE.

THE IRRIGATION CONTRACTOR IS RESPONSIBLE TO FAMILIARIZE THEMSELVES WITH THE SCOPE OF WORK, INCLUDING BUT NOT LIMITED TO GRADE DIFFERENCES, LOCATION OF WALLS, STRUCTURES, UTILITIES AND EXISTING IRRIGATION EQUIPMENT. THE IRRIGATION CONTRACTOR IS RESPONSIBLE SHALL REPAIR AND/OR REPLACE ANY DAMAGE CREATED BY THEIR WORK. THEY SHALL COORDINATE HIS WORK WITH OTHER CONTRACTOR OR MUNICIPAL AUTHORITIES FOR THE LOCATION AND INSTALLATION OF IRRIGATION EQUIPMENT UNDER ROADWAYS AND PAVING, SLEEVES THROUGH WALLS AND FLOORS, ETC.

INSTALL ALL IRRIGATION EQUIPMENT PER MANUFACTURER'S RECOMMENDATIONS AND SPECIFICATIONS. SUBSTITUTIONS FOR IRRIGATION EQUIPMENT TO BE APPROVED BY THE IRRIGATION DESIGNER. EQUIPMENT CHANGES TO INCLUDE BUT NOT LIMITED TO PUMP, CONTROLLER, SPRAY HEADS, ROTORS, AND VALVES.

DO NOT INSTALL IRRIGATION EQUIPMENT AS SHOWN ON THE DRAWINGS WHEN FIELD CONDITIONS DIFFER. OBSTRUCTIONS OR DIFFERENCES TO BE BROUGHT TO THE ATTENTION OF THE ARCHITECT. IN THE EVENT THIS NOTIFICATION IS NOT PERFORMED, THE IRRIGATION CONTRACTOR TO ASSUME FULL RESPONSIBILITY.

NOTE

CONTROLLER SHOWN FOR GRAPHICAL PURPOSES. INSTALL ALONG EXTERIOR WALL.

ELECTRIC

POWER TO BE PROVIDED TO THE CONTROLLER BY ELECTRICIAN.


IRRIGATION AUDIT PROCEDURE

- INSPECT EVERY IRRIGATION ZONE AND A WRITTEN REPORT SHALL BE GENERATED DESCRIBING PROBLEMS. THE REPORT SHALL INCLUDE A LIST OF EACH ZONE INSPECTED. USE THE FOLLOWING LIST TO ASSIST IN THE REPORT.
- TURN OFF EACH ZONE FROM THE CONTROLLER (WHEN POSSIBLE) TO VERIFY AUTOMATIC OPERATION. FOR BATTERY OPERATED ZONES, TURN ZONES ON AT BATTERY CONTROLLERS.
- CHECK REMOTE CONTROL VALVES TO ENSURE PROPER OPERATION.
- CHECK SETTING ON PRESSURE REGULATOR TO ENSURE PROPER SETTING.
- CHECK FLOW CONTROL AND ADJUST AS NEEDED. ENSURE VALVE IS CLOSED WITHIN 10-15 SECONDS AFTER VALVE HAS BEEN TURNED OFF.
- CHECK FOR LEAKS IN MAINLINE, LATERAL LINES, VALVES AND HEADS.
- CHECK SPRAY HEADS AND ROTORS TO ENSURE PROPER OPERATION. (e.g. LEAKS, POP-UP HEIGHT, PROPER PATTERN, AND PROPER ALIGNMENT.)
- CHECK PUMP STATION FOR PROPER OPERATION, WATER VOLUME, FLOW RATE, PRESSURE AND PUMP CAPABILITIES.
- INSPECT ALL FILTERS.
- CHECK THE CONTROLLER FOR PROPER GROUNDING.
- CHECK RAIN SHUT-OFF DEVICE FOR PROPER OPERATION.
- INSPECT ALL VALVE BOXES AND COVERS TO ENSURE GOOD CONDITION.
- CONDUCT ANY ADDITIONAL INSPECTIONS IF NECESSARY.

EXISTING SYSTEM CONNECTIONS



CHECK IF EXISTING IRRIGATION SYSTEM IS PRESSURE DEMAND OR CLOCK START. IF EXISTING SYSTEM IS CLOCK START, ADDITIONAL WIRES MAY BE REQUIRED. CONNECT NEW WIRES TO EXISTING IRRIGATION CONTROLLER. SHOULD THE EXISTING CONTROLLER BE INSUFFICIENT TO HANDLE NEW IRRIGATION EQUIPMENT, REPLACEMENT OF THE EXISTING IRRIGATION CONTROLLER IS SUGGESTED.

IRRIGATION LEGEND

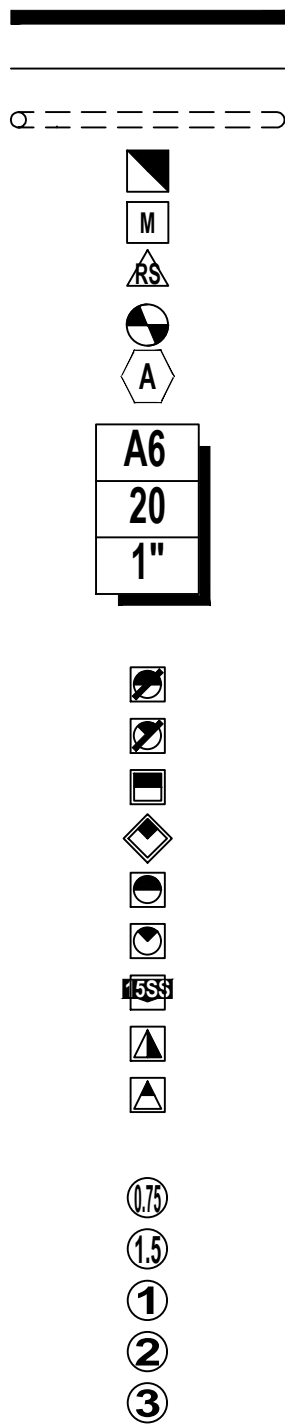


MAINLINE: SCH40 PVC : 1.5"
SPRINKLER LATERAL: CL160 PVC : AS SHOWN ON PLAN
SLEEVE: SCH 40 PVC : AS SHOWN ON PLAN
PRESSURE VACUUM BREAKER
PROPOSED 1" WATER METER
RAIN SENSOR
RAINBIRD PGA VALVE, 1-INCH
IRRIGATION CONTROLLER: RAIN BIRD ESP-ME3
CONTROLLER AND STATION NUMBER
FLOW (GPM)
NOMINAL VALVE SIZE


Rain Bird 1812 MPR: 30 PSI
NOZZLE 10H: 0.8 GPM, 10.0'
NOZZLE 10Q: 0.4 GPM, 10.0'
NOZZLE 12H: 1.3 GPM, 12.0'
NOZZLE 12Q: 0.7 GPM, 12.0'
NOZZLE 15H: 1.9 GPM, 15.0'
NOZZLE 15Q: 0.9 GPM, 15.0'
NOZZLE 15SST: 1.2 GPM, 15.0'
NOZZLE 8H: 0.5 GPM, 8.0'
NOZZLE 8Q: 0.3 GPM, 8.0'
Rain Bird 3500: 45 PSI
NOZZLE 0.75: 0.8 GPM, 17.0'
NOZZLE 1.5: 1.5 GPM, 24.0'
NOZZLE 1: 1.1 GPM, 21.0'
NOZZLE 2: 1.9 GPM, 27.0'
NOZZLE 3: 3.0 GPM, 31.0'

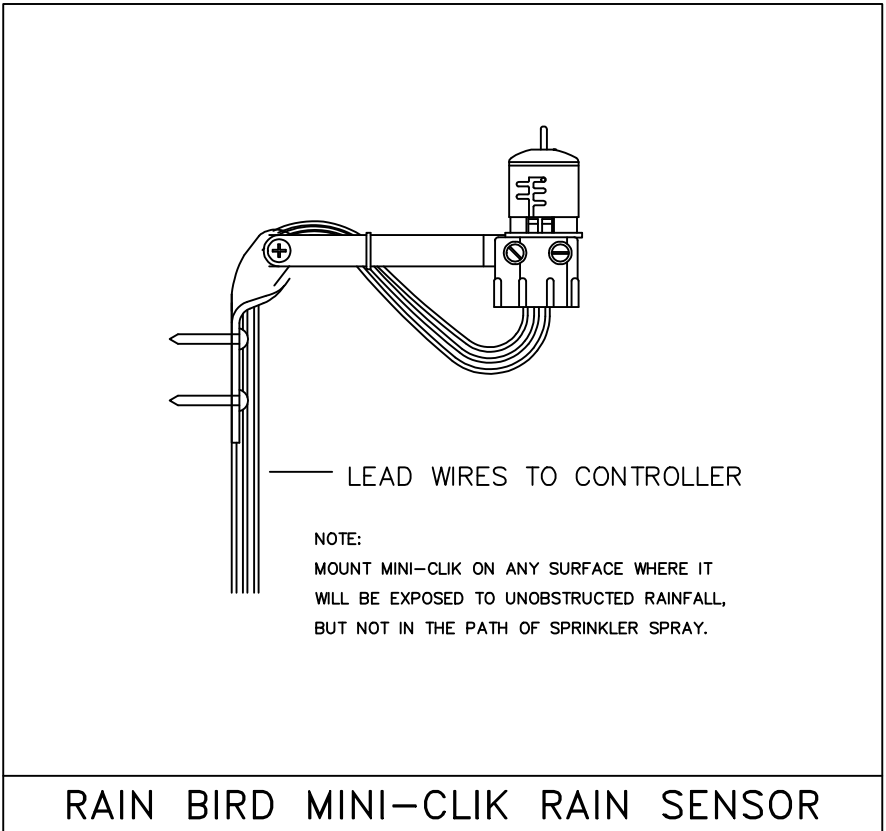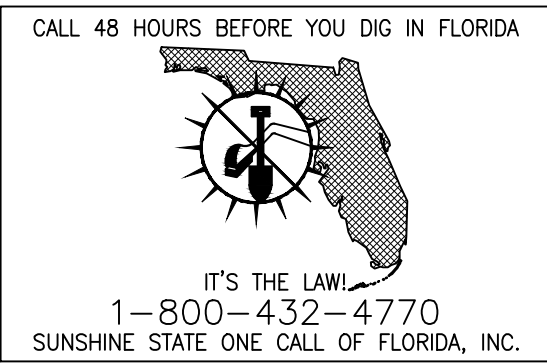


RAIN BIRD MINI-CLIK RAIN SENSOR

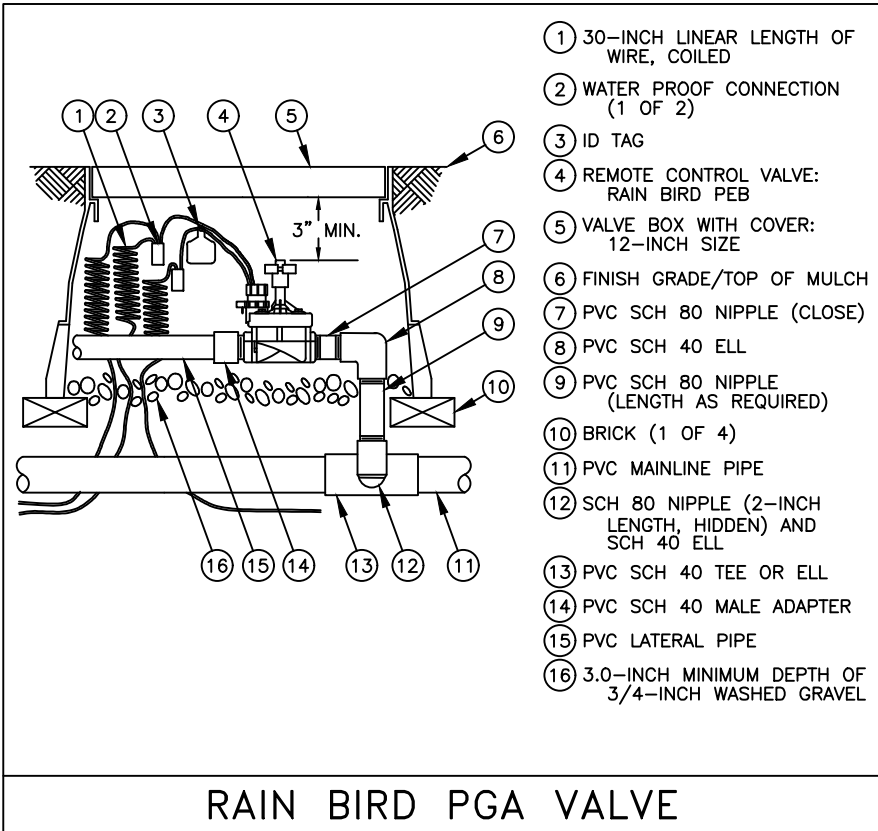


RAIN BIRD PGA VALVE

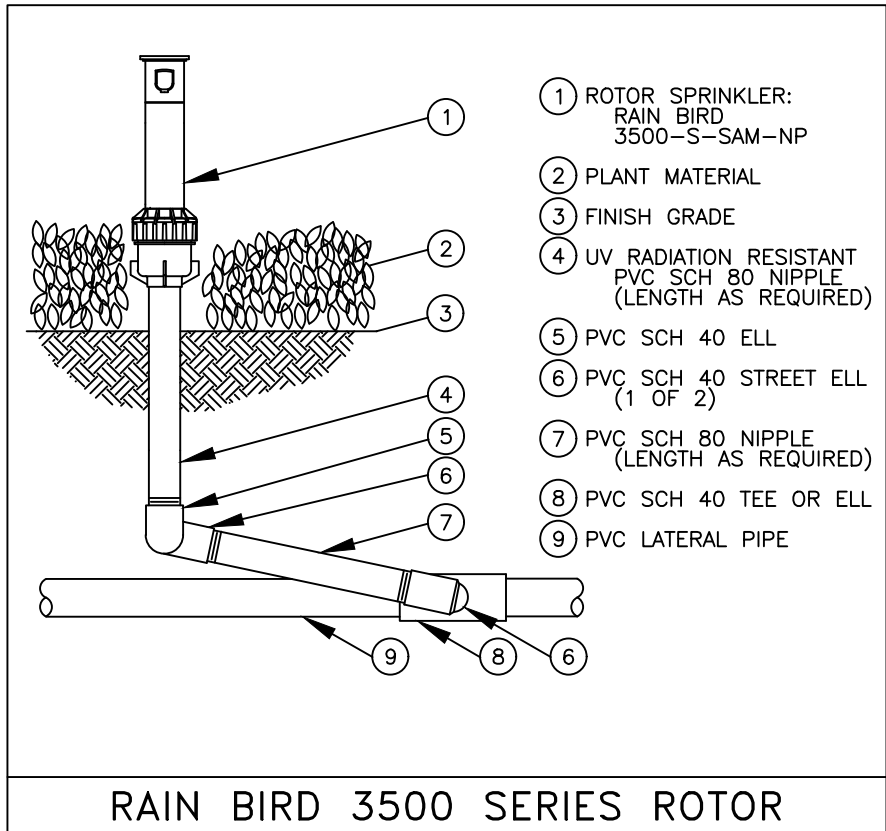


RAIN BIRD 3500 SERIES ROTOR

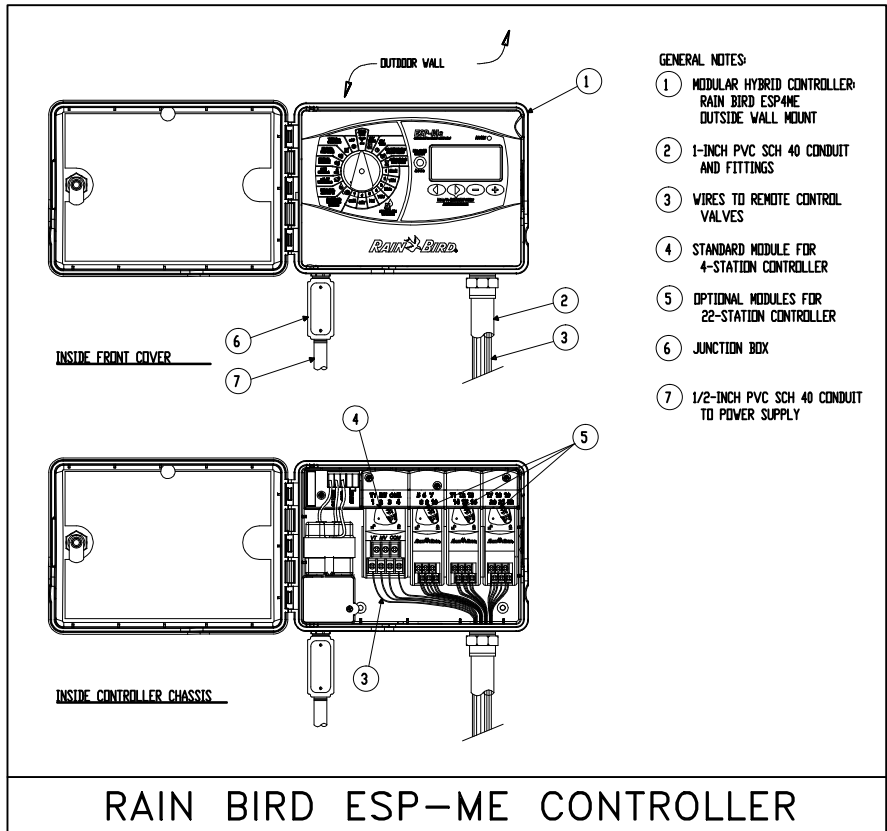


RAIN BIRD ESP-ME CONTROLLER

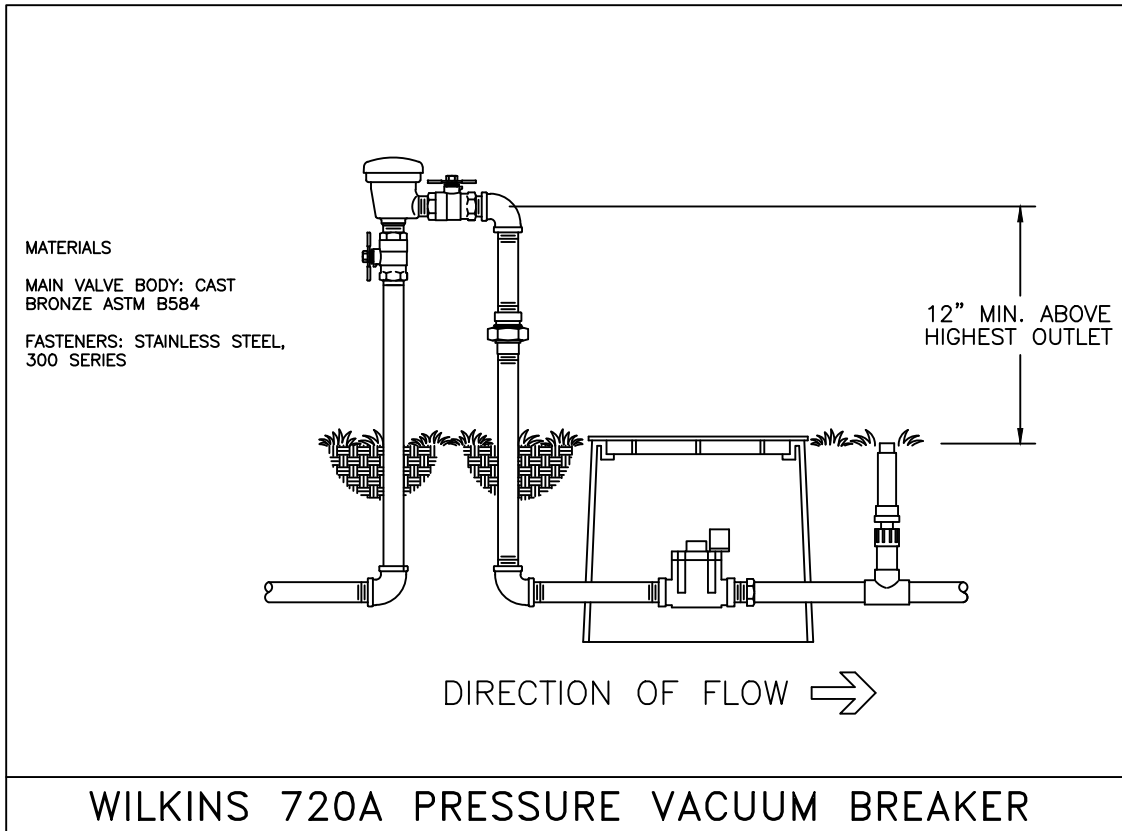

WILKINS 720A PRESSURE VACUUM BREAKER

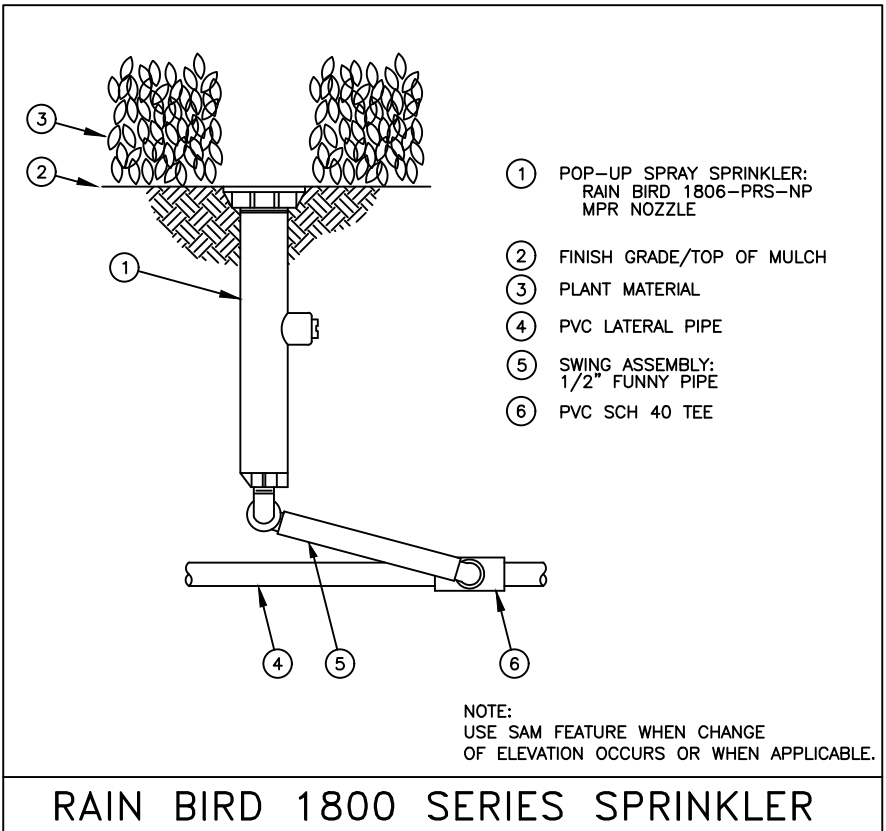

RAIN BIRD 1800 SERIES SPRINKLER

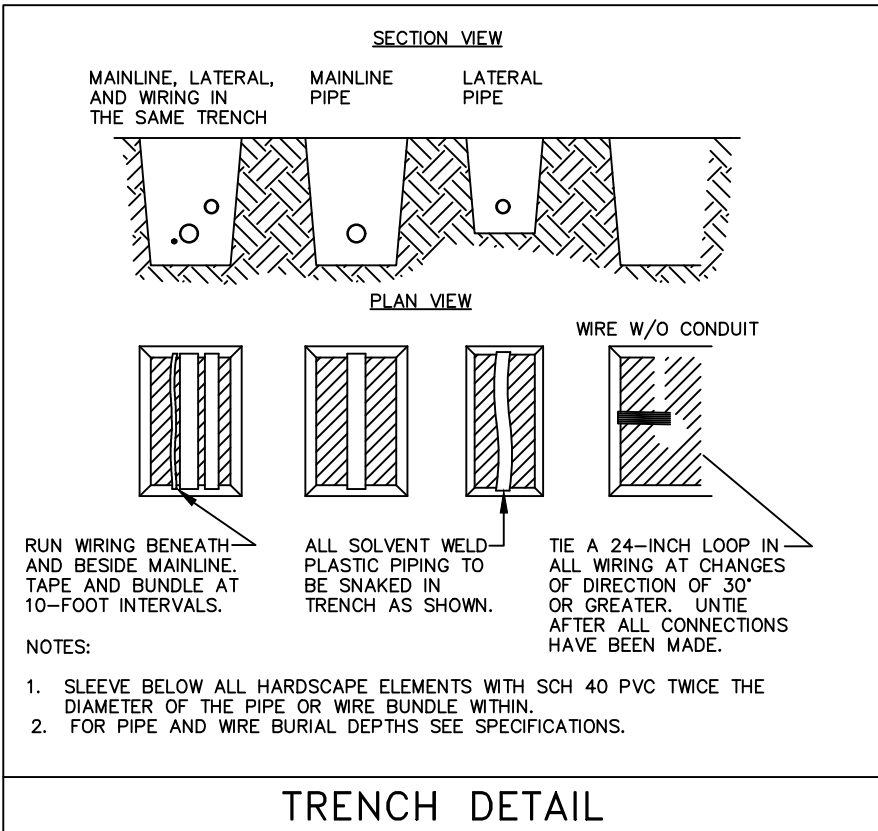

TRENCH DETAIL



TERRA KREATIF & CO LLC
ELIZABETH@TERRAKREATIF.COM
5965 STIRLING RD #1002, DAVIE, FL 33314

NEW PRIVATE RESIDENCE

7725 SW 114TH ST, MIAMI, FL 33156

IRRIGATION DETAILS

SEAL:

DIEGO J. VANDERBIEST
RLA #6807355
6200 SW 80 ST
MIAMI, FLORIDA 33143
(305) 528-4001

SHEET DESCRIPTION:

IRRIGATION
DETAILS

REVISIONS:

ISSUE:	DATE:
SUBMISSION	04.28.23
1. PERMIT REVISION 1	07.28.23
2. ZONING REVISION 1	08.21.23

SHEET NUMBER: SHEET 2 OF 2

L.301

SCALE: N.T.S