
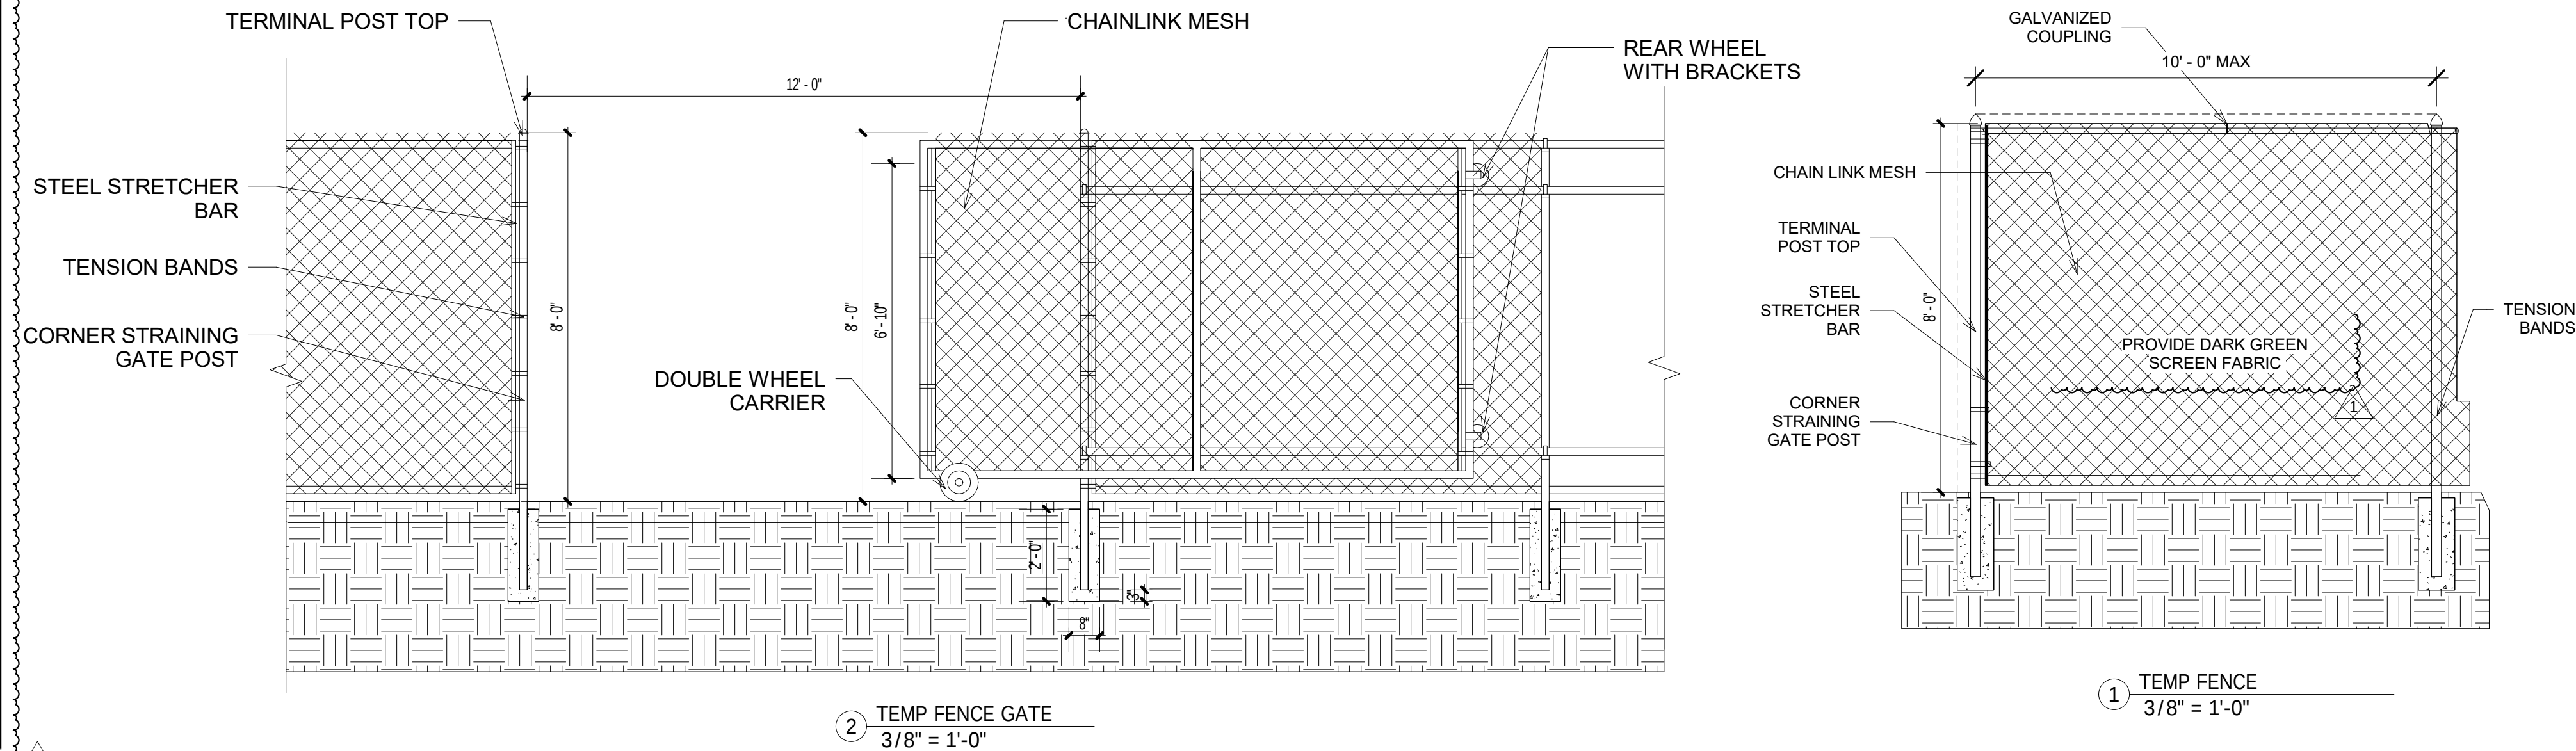


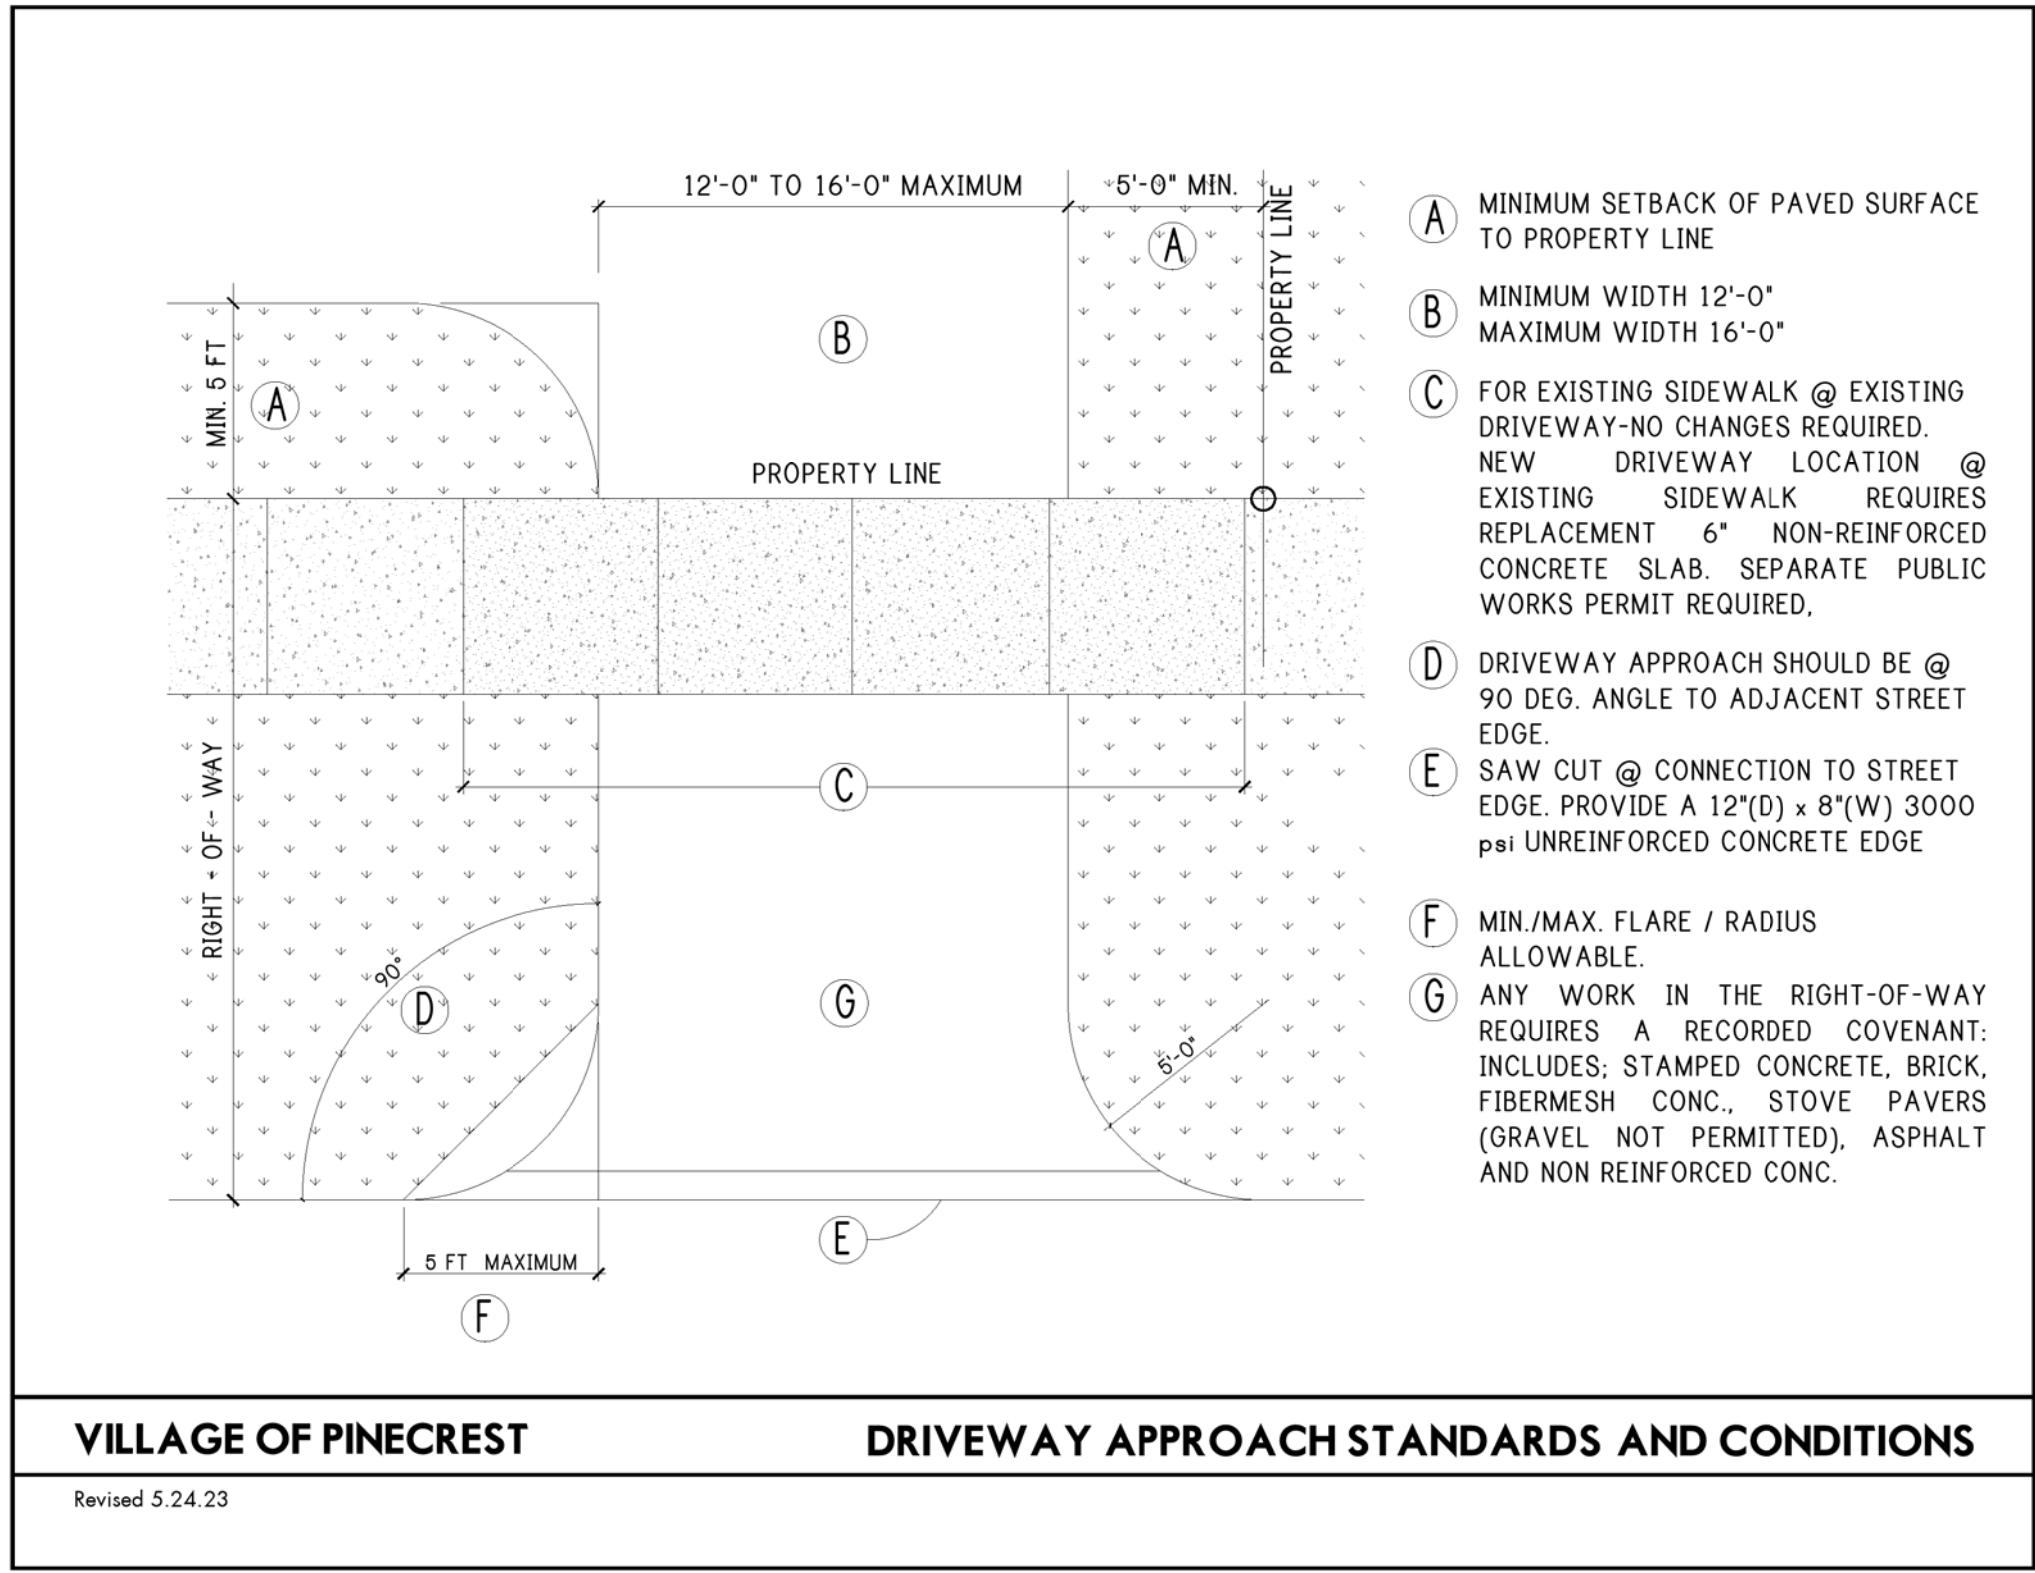

RESIDENCE:
GS JPD 10635
LLC

10635 SW 63 AV
MIAMI, FL
SEAL

BALLI-TRAUTMAN ARCHITECTS LLC -AA26002968
GIORGIO LUIGI BALLI -AR13951
DAVID SCOTT TRAUTMAN -AR15045

REVISIONS		
NO.	DESC	DATE
1	Pinecrest	04-03-2025

SCHEMATIC SET



JOB NUMBER:
CHECKED BY: GB
ISSUE DATE: 03/12/2025
SCALE: AS NOTED

SHEET TITLE

TEMPORARY
FENCE PLAN

SHEET NUMBER

A002

COPYRIGHT BALLI-TRAUTMAN ARCHITECTS, LLC
1533 SUNSET DRIVE SUITE 101, CORAL GABLES, FL 33143

