


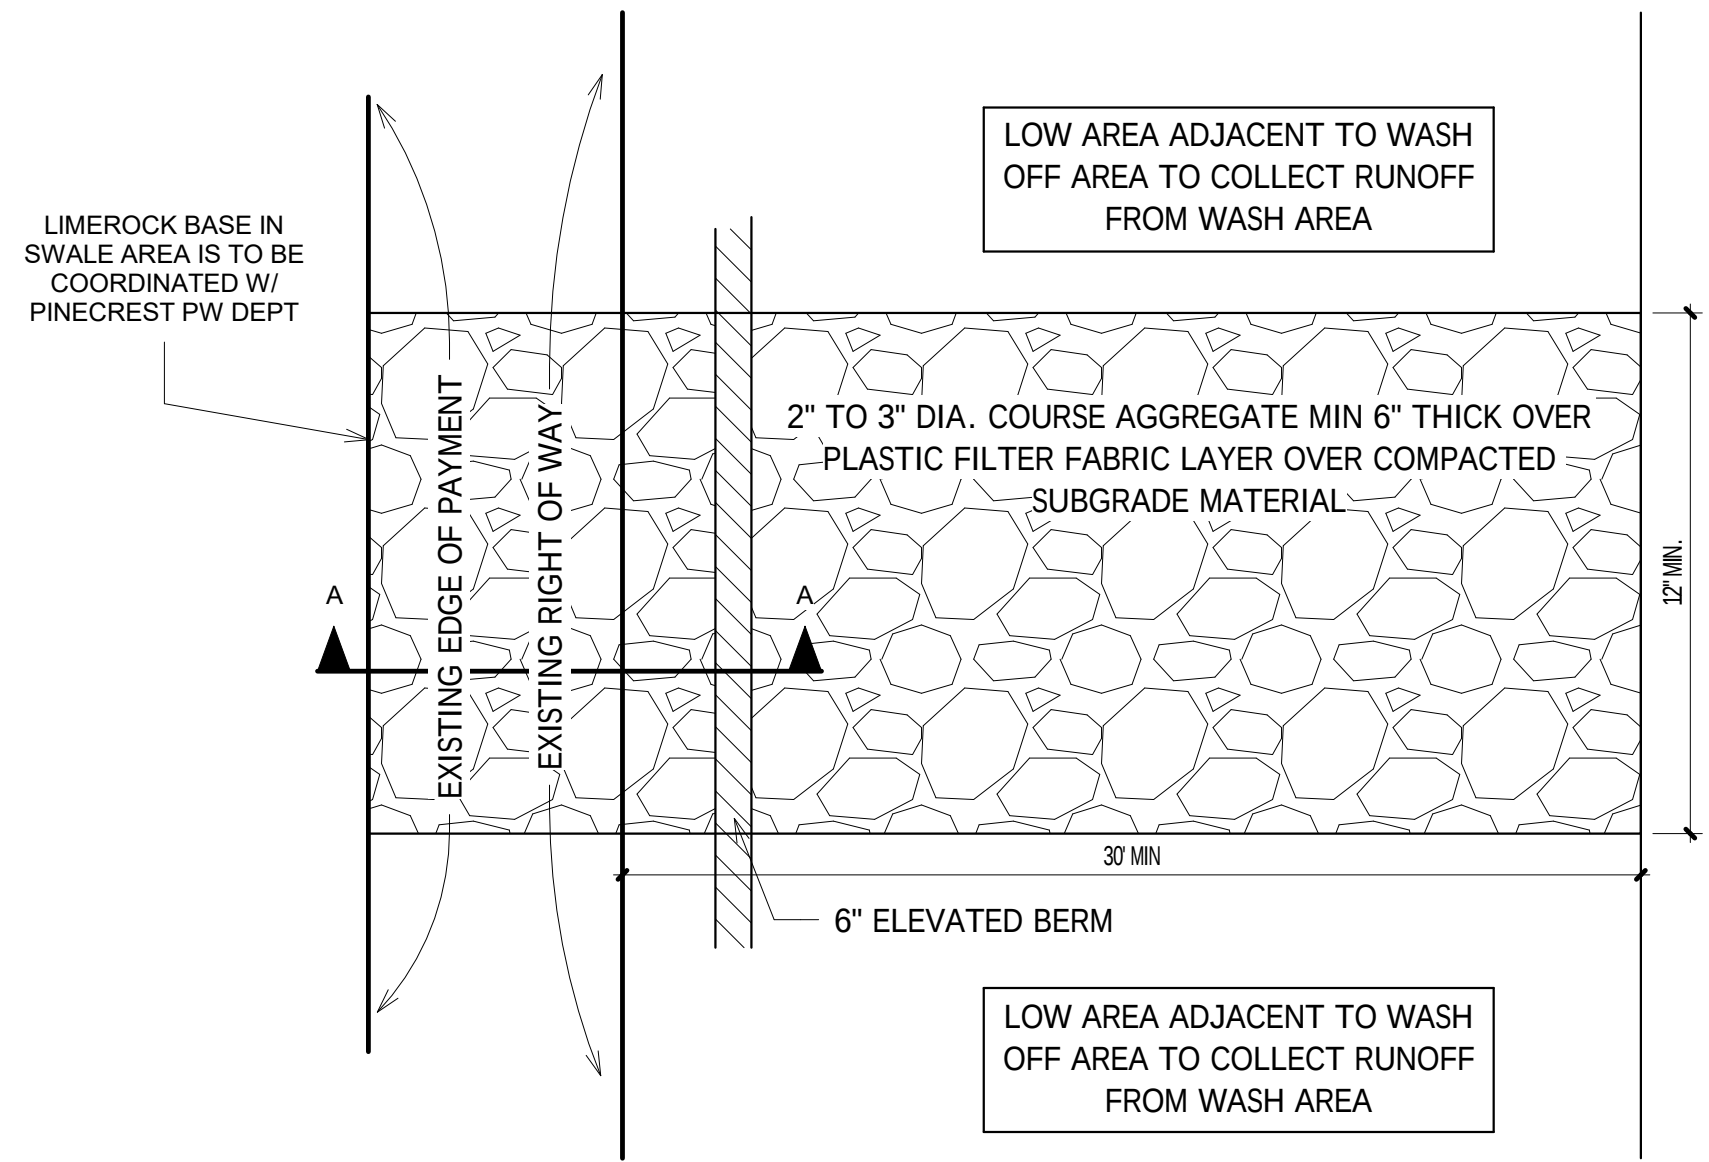


PLAN VIEW

NOTES:




1. THE CONSTRUCTION ENTRANCE SHALL BE MAINTAINED IN A CONDITION SO IT PREVENTS SEDIMENTS FROM TRACKING OFF THE CONSTRUCTION SITE ONTO THE PUBLIC RIGHT-OF-WAY. THIS MAY REQUIRE THE CLEANING OR REPLACEMENT OF THE COURSE AGGREGATE.
2. IT MAY BE NECESSARY TO WASH THE TRUCK TIRES THAT WILL BE LEAVING THE SITE.
3. IF WASHING IS REQUIRED THEN IT WILL BE DONE SO THAT THE WASH RUN-OFF GOES TO DEPRESSED AREA ADJACENT TO THE CONSTRUCTION ENTRANCE AND NOT FLOW TO THE PUBLIC RIGHT-OF-WAY.

UNLESS OTHERWISE SPECIFICALLY DIRECTED:
NO SIDEWALK IS TO BE REMOVED FOR THE PURPOSE OF INSTALLING THE BALLAST ROCK ENTRANCE
BALLAST ROCK IS DEFINED AS 2"-3" DIAMETER LIMEROCK AGGREGATE - NO 57# STONE - NO PEA ROCK- NOTHING BUT BALLAST ROCK

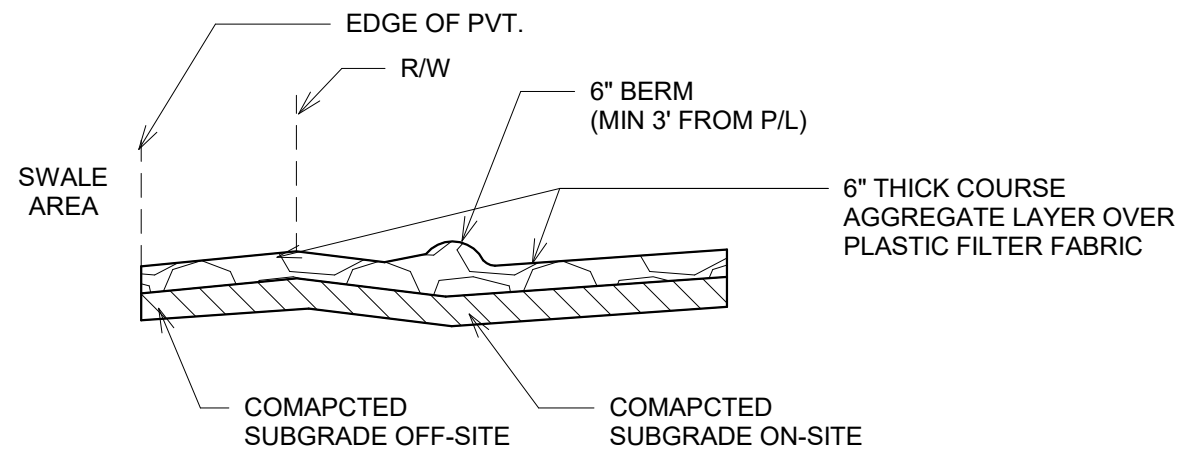


SECTION "A" - "A"

4 CONSTRUCTION ENTRANCE DETAIL
3/8" = 1'-0"

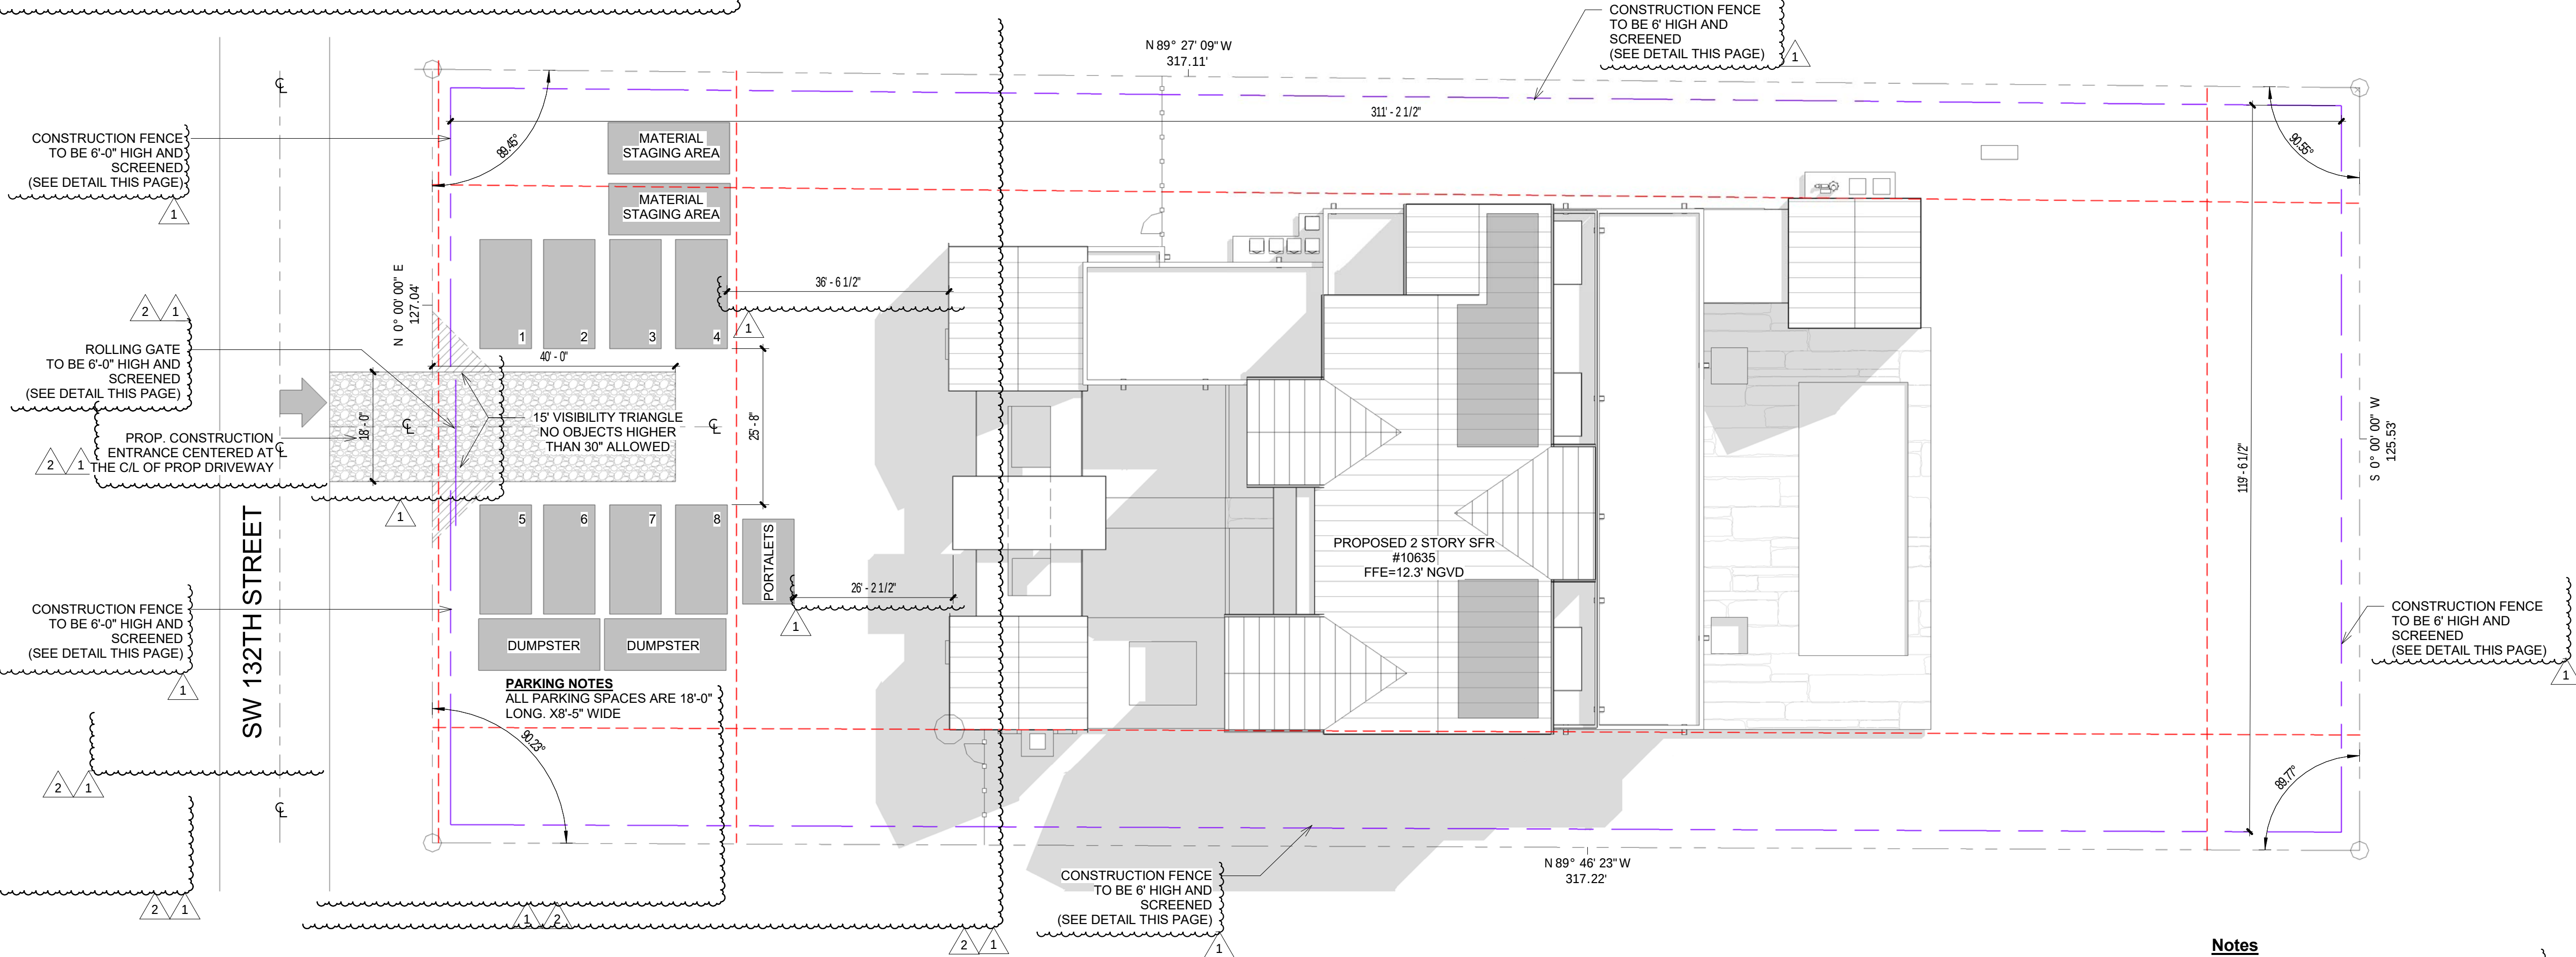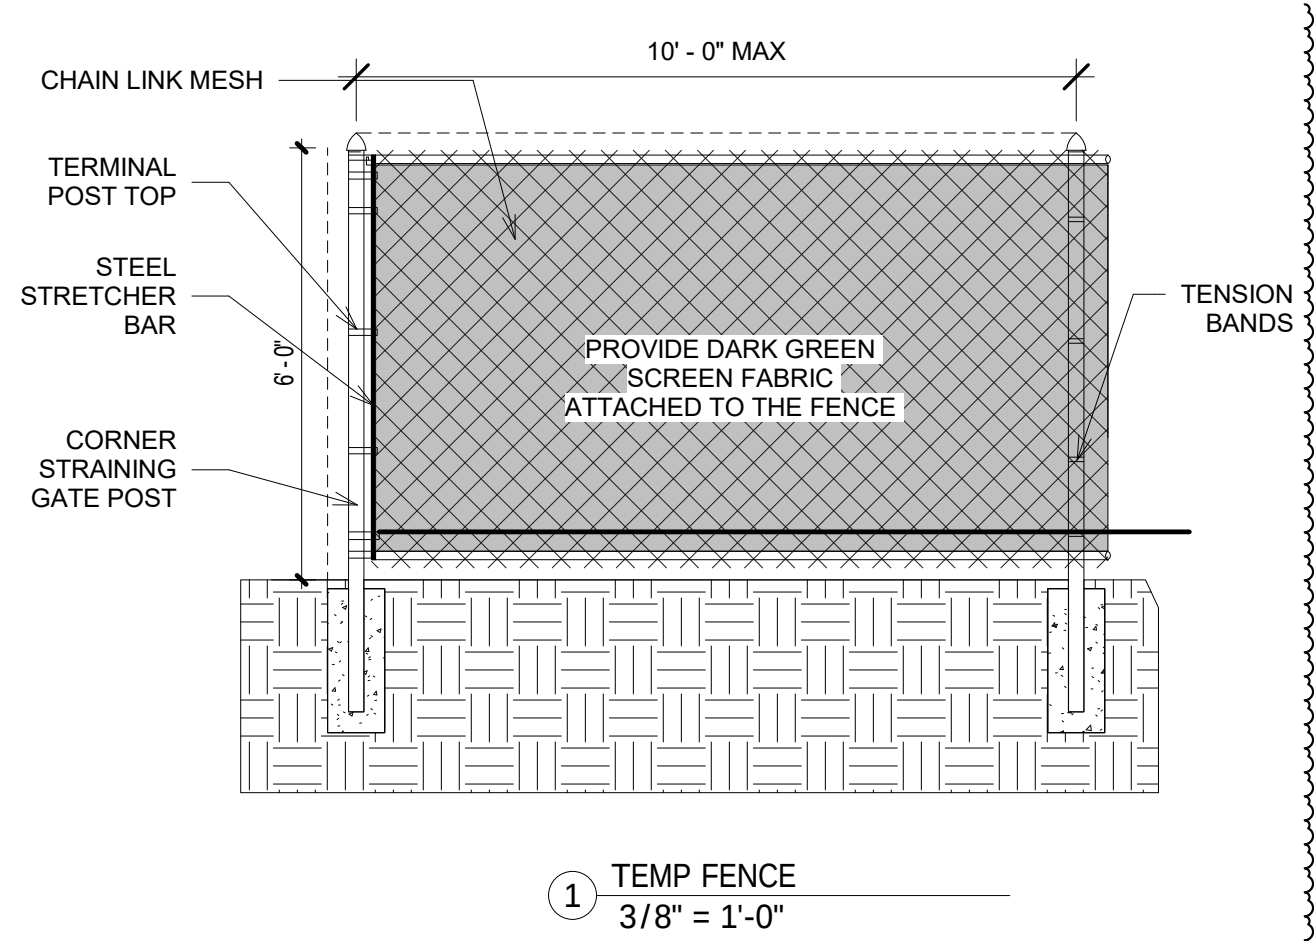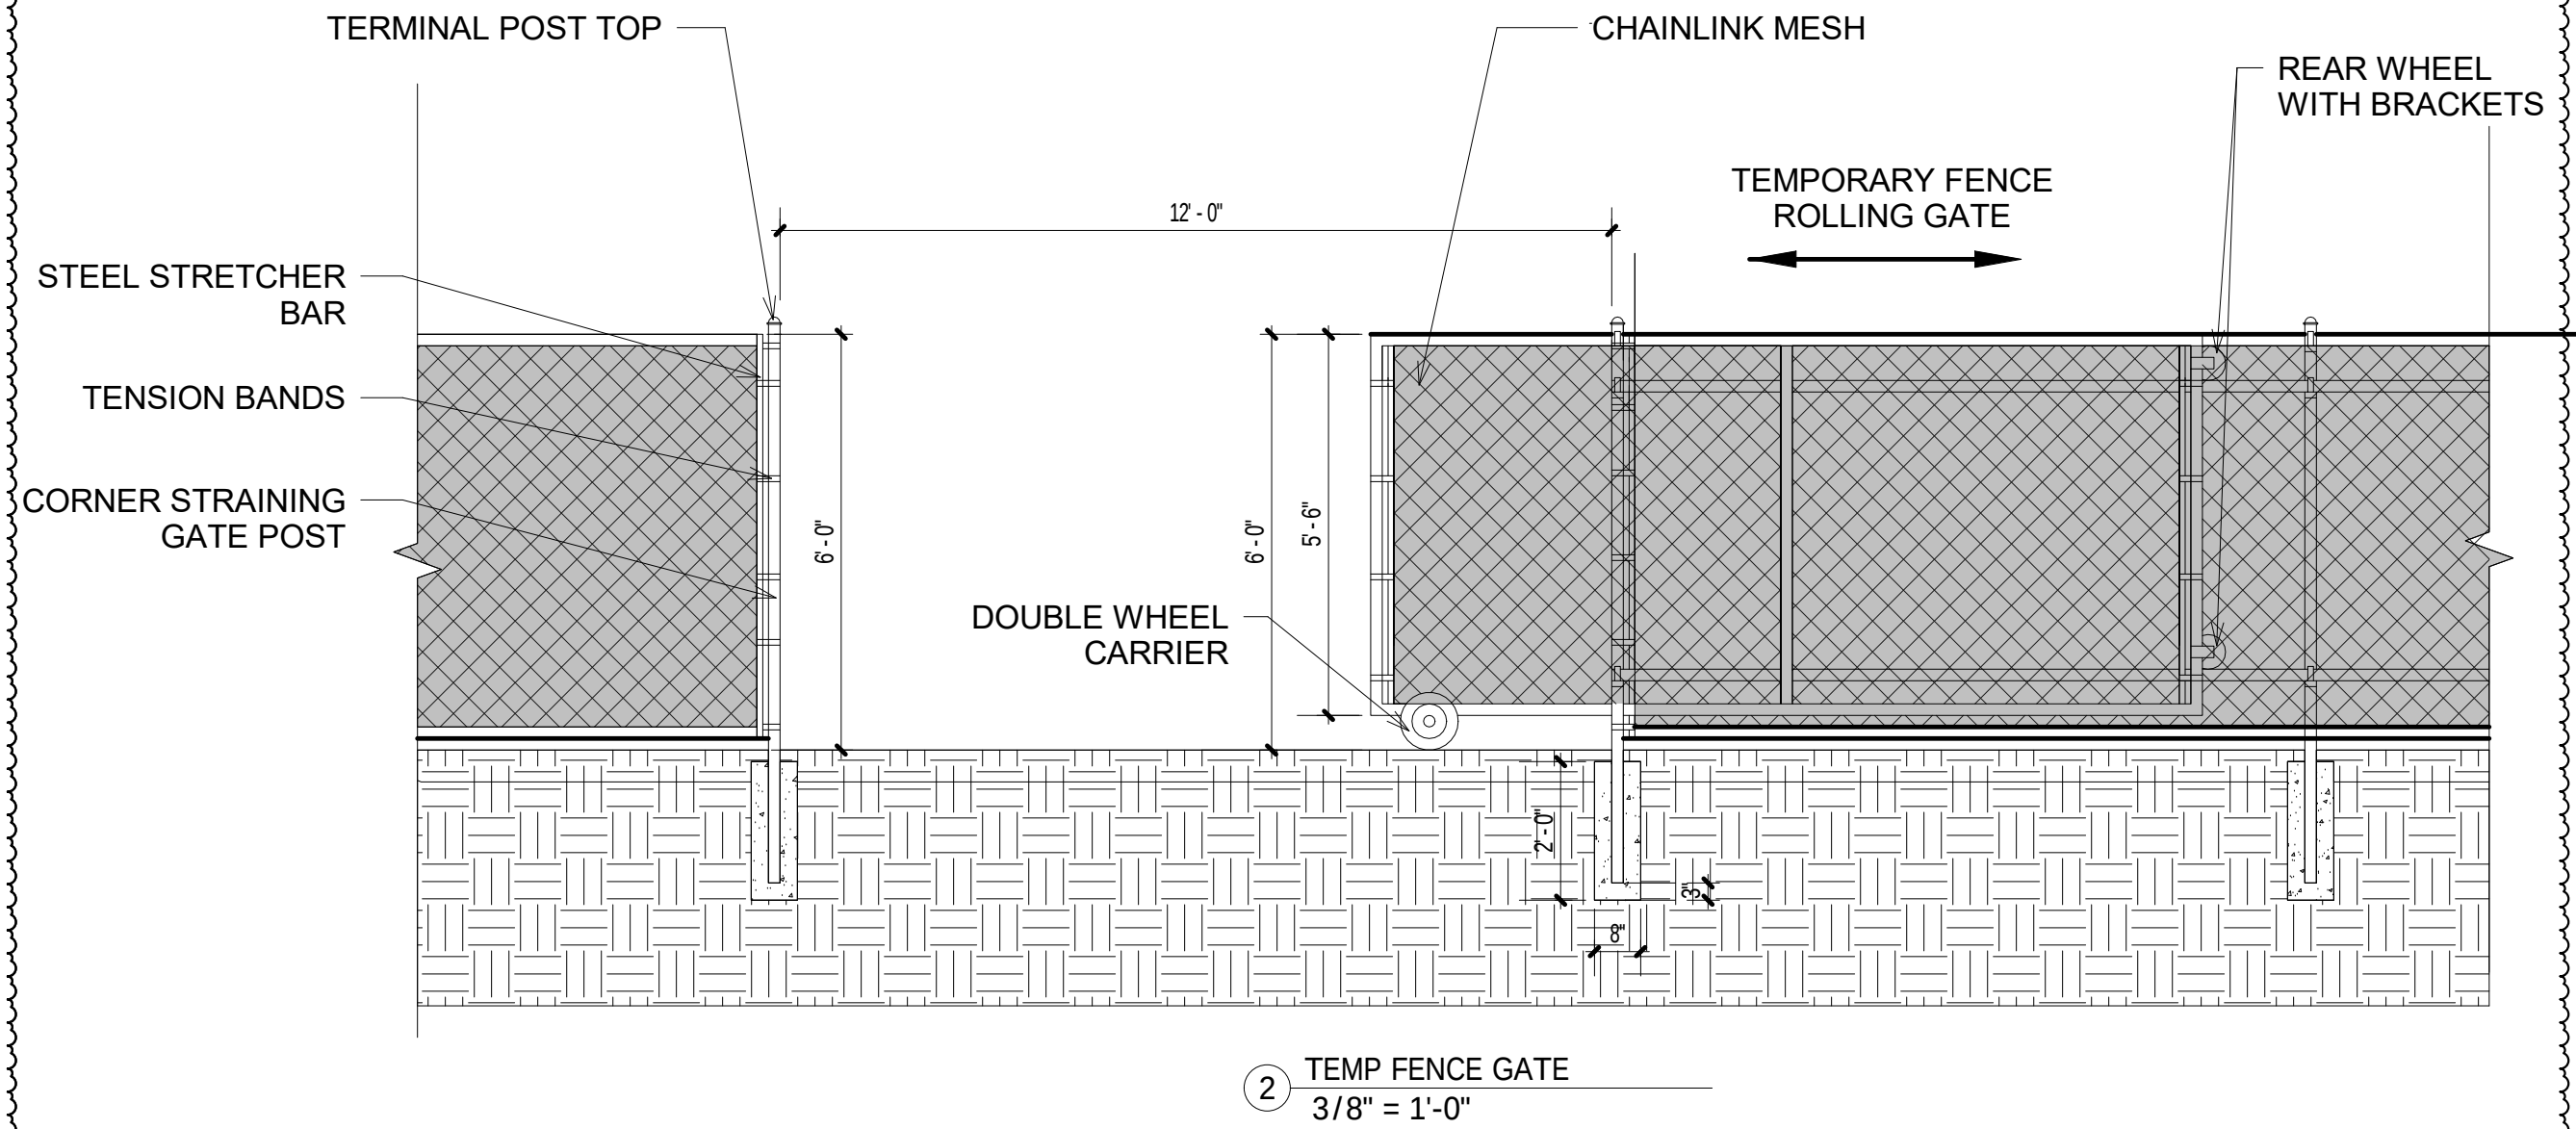

TEMPORARY FENCE AND CONSTRUCTION PARKING PLAN
1/16" = 1'-0"

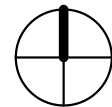

Notes

-GC to attach the screening fabric on the existing fence when that one its in good conditions.

RESIDENCE:
GS JPD 10635
LLC

10635 SW 63 AV
MIAMI, FL
SEAL

BALLI-TRAUTMAN ARCHITECTS LLC -AA26002968
GIORGIO LUIGI BALLI -AR13951
DAVID SCOTT TRAUTMAN -AR15045

REVISIONS

NO.	DESC	DATE
1	Pinecrest	04-03-2025
2	Pinecrest	04-10-2025

SCHEMATIC SET



JOB NUMBER:
CHECKED BY: GB
ISSUE DATE: 03/12/2025
SCALE: AS NOTED

SHEET TITLE

TEMPORARY
FENCE PLAN

SHEET NUMBER

A002