

## I. FOUNDATIONS

## I. FOUNDATIONS

- ## 2. CONCRETE:-

- K. MINIMUM CONCRETE COVER FOR REINFORCEMENT:

### 3. REINFORCING STEEL

- M. FOR CLASS  
CHAPTER 1

#### 4. CONCRETE MASONRY WORK.

- ## 5. STRUCTURAL STEEL

6. COLD-FORMED STEEL MEMBERS:

## 8. DESIGN LOADS

9. SHORING AND RESHORING:

10. GENERAL:

1. MEN PER

## II. SHOP DRAWINGS SUBMITTALS

- ## 12. ALUMINUM:

- ### 13. TERMITES NOTE

14. SUBMITTALS TO STRUCTURAL ENGINEER OF RECORD:

15. PRE-FABRICATED WOOD TRUSSES.

- DESIGN LOADS AS FOLLOW :

- TOP CHORD #45 P.S.F. BOTTOM CHORD #10 P.S.F.  
ADDITIONAL 200 LB LOAD IN BOTTOM CHORD PANEL POINT  
WIND UPLIFT = ACCORDING TO FLA. BUILDING CODE, ASCE 7-16  
SHEATHING PLYWOOD MUST BE MINIMUM 5/8" CDX THICKNESS WITH 8d RING SHANK NAILS @4" O.C.  
OR 10d COMMON NAILS @4" O.C.

NOTICE


ARCHITECT & STRUCTURAL DRAWINGS HAVE TO BE CONSULTED TOGETHER.  
CALL ARCH/ENGINEER FOR ANY DISCREPANCY BEFORE START OF WORK

"In my professional judgement and to the best of my knowledge and belief, these plans and specifications comply with applicable Building Codes." This document and the information it contains is the exclusive property of Diversified Structural Design, Inc. and may not be reproduced or used for other purpose other than the specific project for which it was prepared without the explicit consent of Diversified Structural Design, Inc.

[illegible]

ADDITION AND RENOVATION  
FOR:  
LISA AND CHRIS MONTERO  
LOCATED AT:  
6445 SW 107 STREET  
PINECREST, FL. 33156

J L D  
A R C H I T E C T  
CORPORATION  
AA-26003440  
8592 s.w. 169th terrace  
miami, florida 33157  
(305) 310-5992

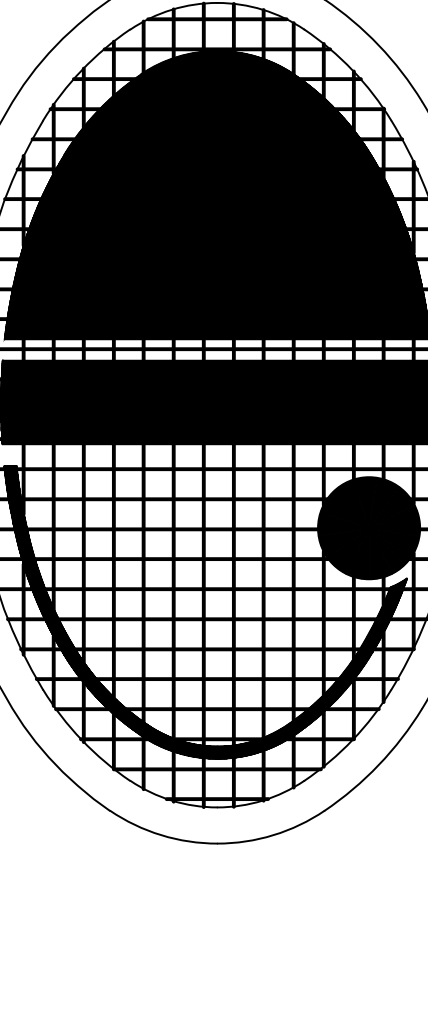

JOSE L. DIAZ, ARCHITECT  
AR-0015547

DRAWN \_\_\_\_\_  
CHECKED \_\_\_\_\_  
DATE \_\_\_\_\_  
SCALE \_\_\_\_\_  
JOB NO. \_\_\_\_\_  
SHEET \_\_\_\_\_

S-1.0

OF SHEETS

COPYRIGHT © 2022 JOSE L. DIAZ ARCHITECT The architectural design and detail drawings for this building, and or overall project, are the legal property of and all rights are reserved by the architect. Their use for reproduction, construction or distribution is prohibited unless authorized in writing by the architect.









ADDITION AND RENOVATION  
FOR:  
LISA AND CHRIS MONTERO  
LOCATED AT:  
6445 SW 107 STREET  
PINECREST FL 33156

|         |
|---------|
| DRAWN   |
| CHECKED |
| DATE    |
| SCALE   |
| JOB NO. |
| SHEET   |


OF SHEETS

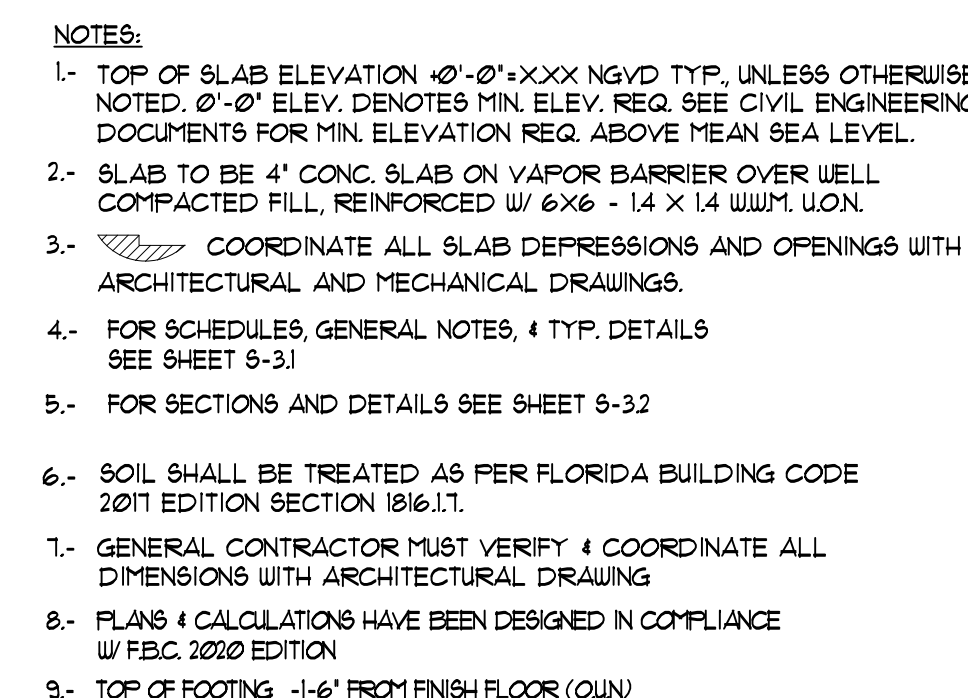

## LEGEND

 


10'33 FT HEIGHT x 8' REINF MASONRY BLOCK WALLS FILLED W/3000 PSI GROUT AND REINF. W/ #5@40" O.C. MAX. AT ZONE 5 AND #5@44" O.C. MAX. AT ZONE 4 FOR OPENINGS LESS THAN 6'33 FT USE #5 AT EACH SIDE ON ZONE 5 AND ZONE 4 FOR MORE THAN 6'33 FT USE COUPLING. (3) \* EVERY CORNER + #3 GAUGE LADDER TYPE EVER 16" O.C. IN ALL WALLS (TYP.)

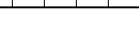

12'6 FT HEIGHT x 8' REINF MASONRY BLOCK WALLS FILLED W/3000 PSI GROUT AND REINF. W/ #5@42" O.C. MAX. AT ZONE 5 AND #5@30" O.C. MAX. ZONE 4 FOR OPENINGS LESS THAN 6'33 FT USE #5 AT EACH SIDE ON ZONE 5 AND ZONE 4 FOR MORE THAN 6'33 FT USE COUPLING. (3) \* EVERY CORNER + #3 GAUGE LADDER TYPE EVER 16" O.C. IN ALL WALLS (TYP.)



DETONOT CON. FOOTING AS SHOWN ON PLAN.

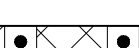

DETONOT CONC. COLUMN



STEP DOWN AT DOOR (1/4IN)



DETONOT EXISTING



DETONOT NEW (1) \* VERT.

SCALE 1/4" = 1'-0"

"In my professional judgement and to the best of my knowledge and belief, these plans and specifications comply with applicable Building Codes." This document and the information it contains is the exclusive property of Diversified Structural Design, Inc. and may not be reproduced or used for other purpose other than the specific project for which it was prepared without the explicit consent of Diversified Structural Design, Inc.








ADDITION AND RENOVATION  
FOR: LISA AND CHRIS MONTERO  
LOCATED AT:  
6445 SW 107 STREET  
PINECREST, FL. 33156


592 s.w. 169th terrace  
miami, florida 33157  
(305) 310-5992

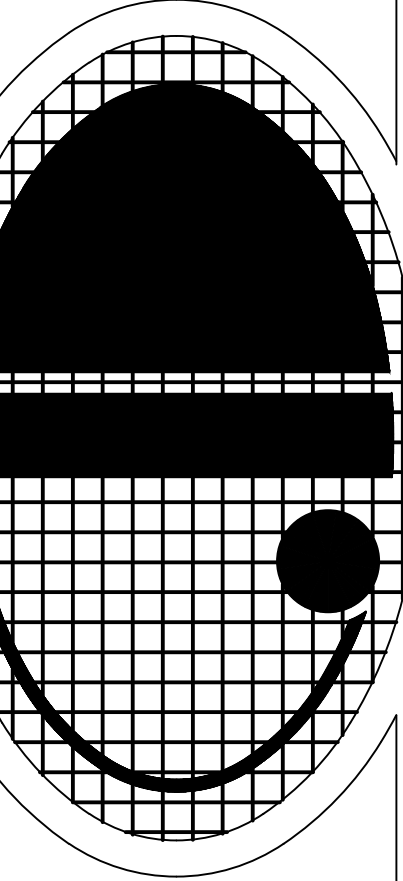

RAWN  
HECKED  
ATE  
CALE  
OB NO.  
HEET

OF SHEETS

COPYRIGHT © 2022 JOSE L. DIAZ ARCHITECT The architectural design and detail drawings for this building, and or overall project, are the legal property of and all rights are reserved by the architect. Their use for reproduction, construction or distribution is prohibited unless authorized in writing by the architect.

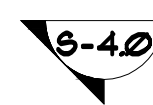

- 

BOLT DISTRIBUTION ON LEDGER

### LEGEND

|                                                  |   |
|--------------------------------------------------|---|
| <p>— — — — —</p> <p>X-----X</p> <p>— — — — —</p> | <p>PREFABRICATED WOOD ROOF TRUSS @ 24' O.C.</p> <p>2'x4" CONT. PERM. HORIZONTAL BRACING W/3" 16d NAILS @ E.A. TRUSS @ 8'-0" (MAX). PROVIDE CROSS BRACING AS SHOWN AND AT EA. END ROW OF HORIZONTAL BRACING. AT EA. END OF THE BUILDING, AND NOT MORE THAN 20'-0" SPACING IN DIRECTION OF HORIZONTAL BRACING. SEE DETAIL A18-313</p> <p>WOOD LEDGER</p> |
|--------------------------------------------------|---|


$$a = 7' - 6''$$

WIND LOADS DIAGRAM (ASCE 7-22) BY A.S.D.  
N.T.S.

**ZONE**

GROSS UPLIFT = -59.78 PSF  
NET UPLIFT = -49.78 PSF

ZONE 2

GROSS UPLIFT = -95.37 PSF  
NET UPLIFT = -85.37 PSF

ZONE 3

GROSS UPLIFT = -113.16 PSF  
NET UPLIFT = -103.16 PSF

**DSD**  
 info@divsdesign.com  
 WWW.diversifiedstructuraldesign.com  
 305 445 5100 / 305 445 6644 (Fax)  
 3600 Red Road, Suite 603.  
 Miramar, Florida, 33025.  
 J. Eduardo Gonzalez P.E. #24927  
 STATE OF FL CA-0006188  
 Project # 2222

## NOTICE

ARCHITECT & STRUCTURAL DRAWINGS HAVE TO BE CONSULTED TOGETHER.  
CALL ARCH/ENGINEER FOR ANY DISCREPANCY BEFORE START OF WORK

"In my professional judgement and to the best of my knowledge and belief, these plans and specifications comply with applicable Building Codes." This document and the information it contains is the exclusive property of Diversified Structural Design, Inc. and may not be reproduced or used for other purpose other than the specific project for which it was prepared without the explicit consent of Diversified Structural Design, Inc.






| BEAM SCHEDULE (GROUND FLOOR ELEV 0'-0") |                   |            |             |     |   |     |          |                    |                           |
|-----------------------------------------|-------------------|------------|-------------|-----|---|-----|----------|--------------------|---------------------------|
| MARK                                    | TOP OF BEAM ELEV. | SIZE       | REINFORCING |     |   |     | STIRRUPS |                    | REMARKS                   |
|                                         |                   |            | B           | T   | C | I   | No.      | SPACING            |                           |
| RB-1                                    | 10'-4"            | 8' x 16'   | 2#1         | 2#1 | △ |     | 3#3      | 6' O.C.            |                           |
| RB-2                                    | 10'-4"            | 8' x 16'   | 2#5         | 2#5 |   |     | 3#3      | 6' O.C.            |                           |
| RB-3                                    | 12'-4"            | 8' x 20'   | 2#5         | 2#5 |   | 4#5 | 3#3      | 6' O.C.            |                           |
| RB-4                                    | 10'-4"            | 8' x 16'   | 2#1         | 2#1 |   |     | 3#3      | 6' O.C.            |                           |
| RB-5                                    | 10'-4"            | 8'x16'/20' | 2#1         | 2#1 |   | 4#5 | 3#3      | 6' O.C.            | SEE DETAIL A/S-40         |
| TB-1                                    | 10'-4"            | 8'x12'     | 2#5         | 2#5 |   |     | 3#3      | 4@12" EE, BAL 4@8" | TE-BEAM MATCH TO EXISTING |
| TB-2                                    | 12'-4"            | 8'x12'     | 2#5         | 2#5 |   |     | 3#3      | 4@12" EE, BAL 4@8" | TE-BEAM                   |
| RTB-1                                   | VARIABLE          | 8'x12'     | 2#5         | 2#5 |   |     | 3#3      | 4@12" EE, BAL 4@8" | RAKE BEAM                 |

FOOTING SCHEDULE

## COLUMN SCHEDULE




## STEEL COLUMN SCHEDULE

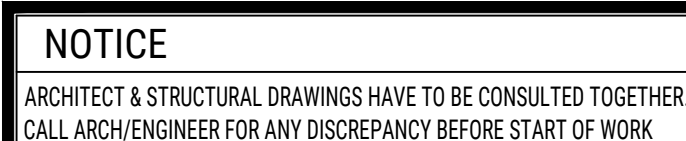[illegible]

ADDITION AND RENOVATION  
FOR:  
LILISA AND CHRIS MONTERO  
LOCATED AT:  
6445 SW 107 STREET  
PINECREST, FL. 33156

J L D  
A R C H I T E C T  
CORPORATION  
AA-26003440  
8592 s.w. 169th terrace  
miami, florida 33157  
(305) 310-5992

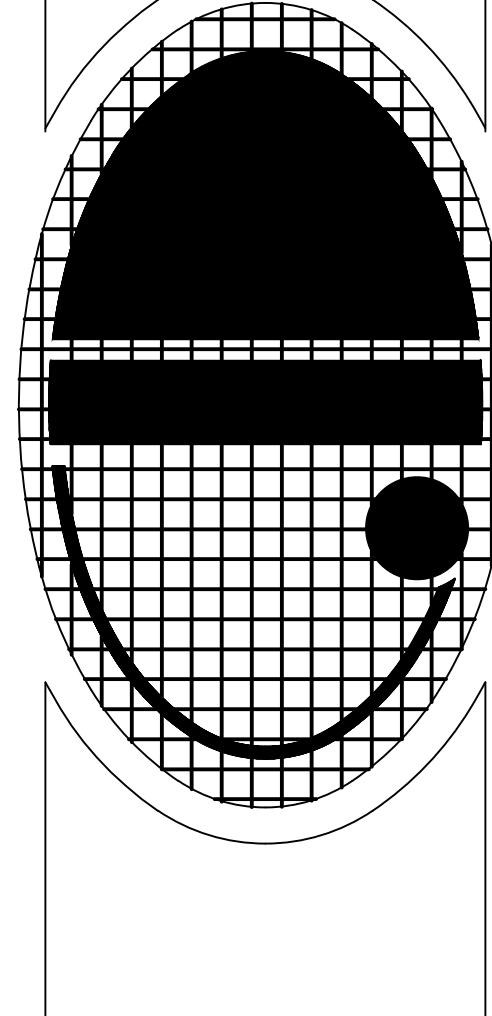

JOSE L. DIAZ, ARCHITECT  
AR-0015547

|         |
|---------|
| DRAWN   |
| CHECKED |
| DATE    |
| SCALE   |
| JOB NO. |
| SHEET   |

S-3.0

OF SHEETS

COPYRIGHT © 2022 JOSE L. DIAZ ARCHITECT The architectural design and detail drawings for this building, and or overall project, are the legal property of and all rights are reserved by the architect. Their use for reproduction, construction or distribution is prohibited unless authorized in writing by the architect.







ADDITION AND RENOVATION  
FOR:  
LISA AND CHRIS MONTERO  
LOCATED AT:  
6445 SW 107 STREET  
PINECREST FL 33156



|         |
|---------|
| DRAWN   |
| CHECKED |
| DATE    |
| SCALE   |
| JOB NO. |
| SHEET   |


OF SHEETS

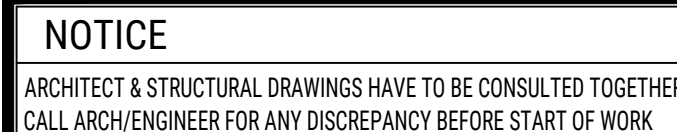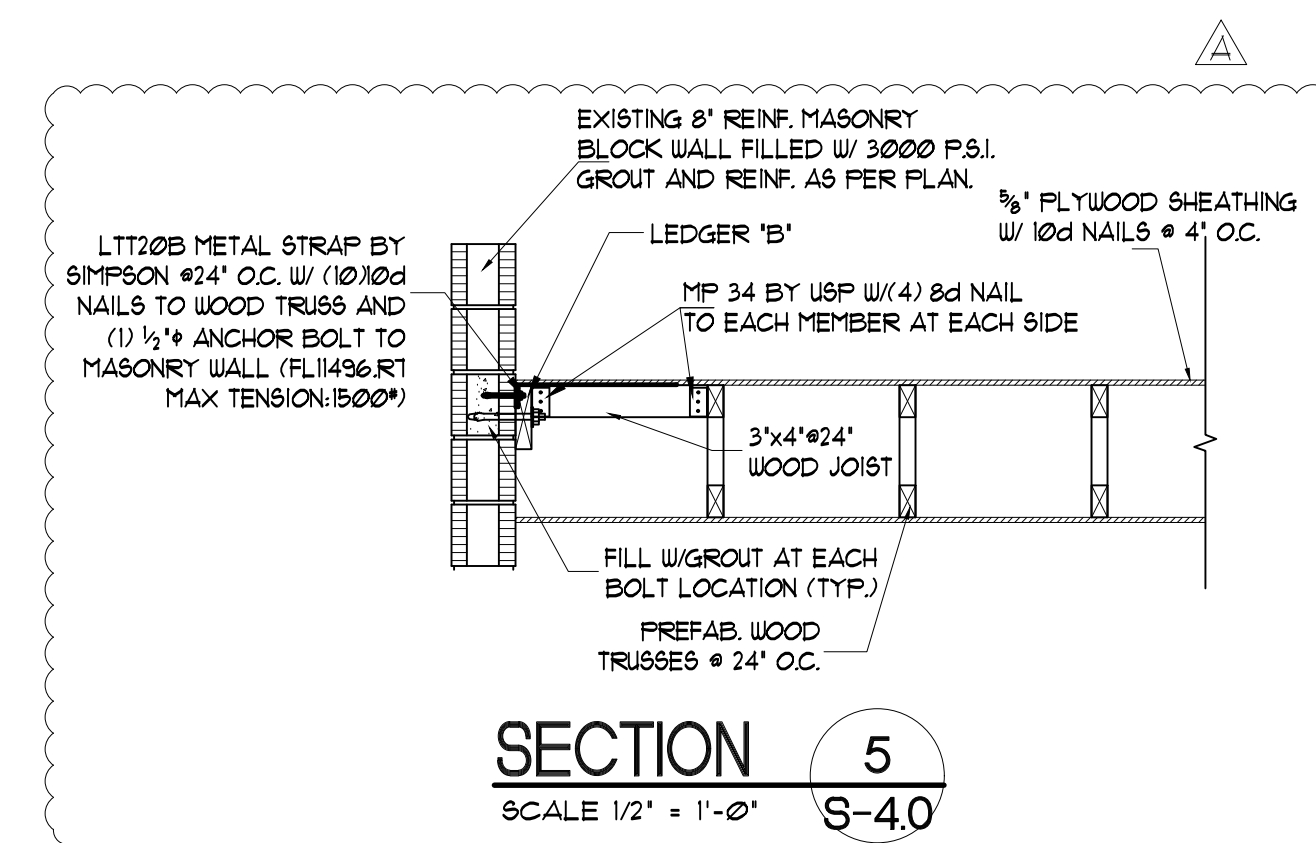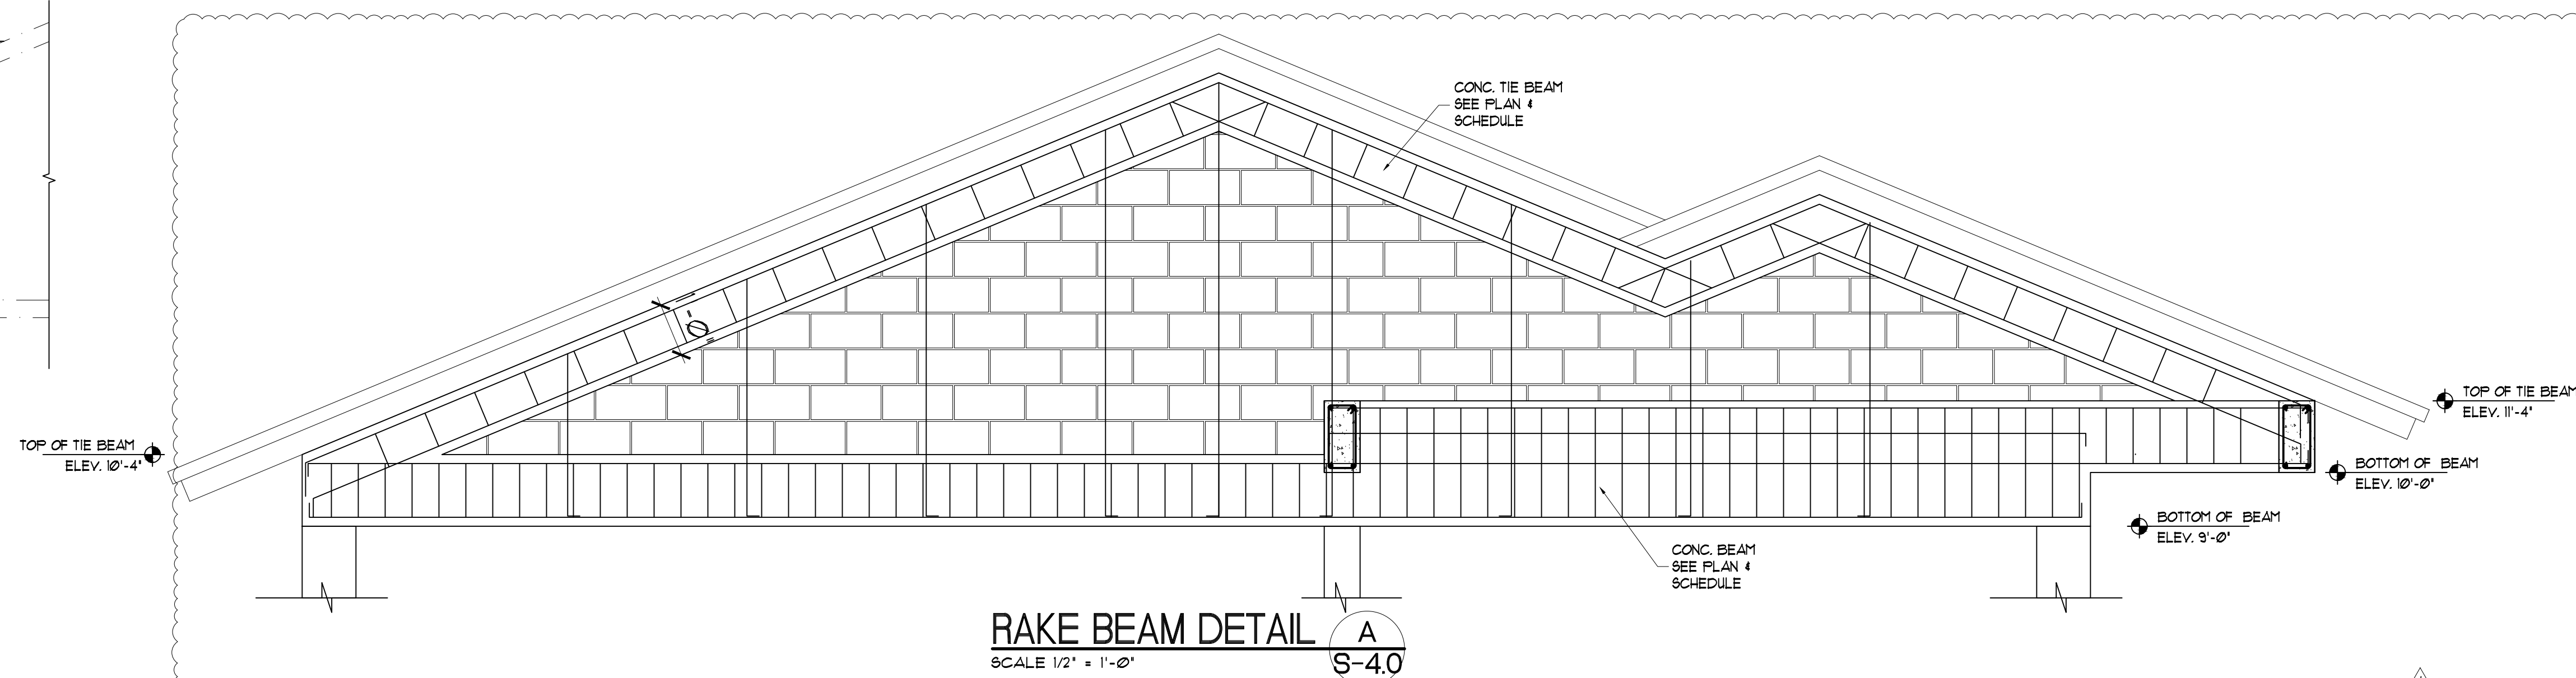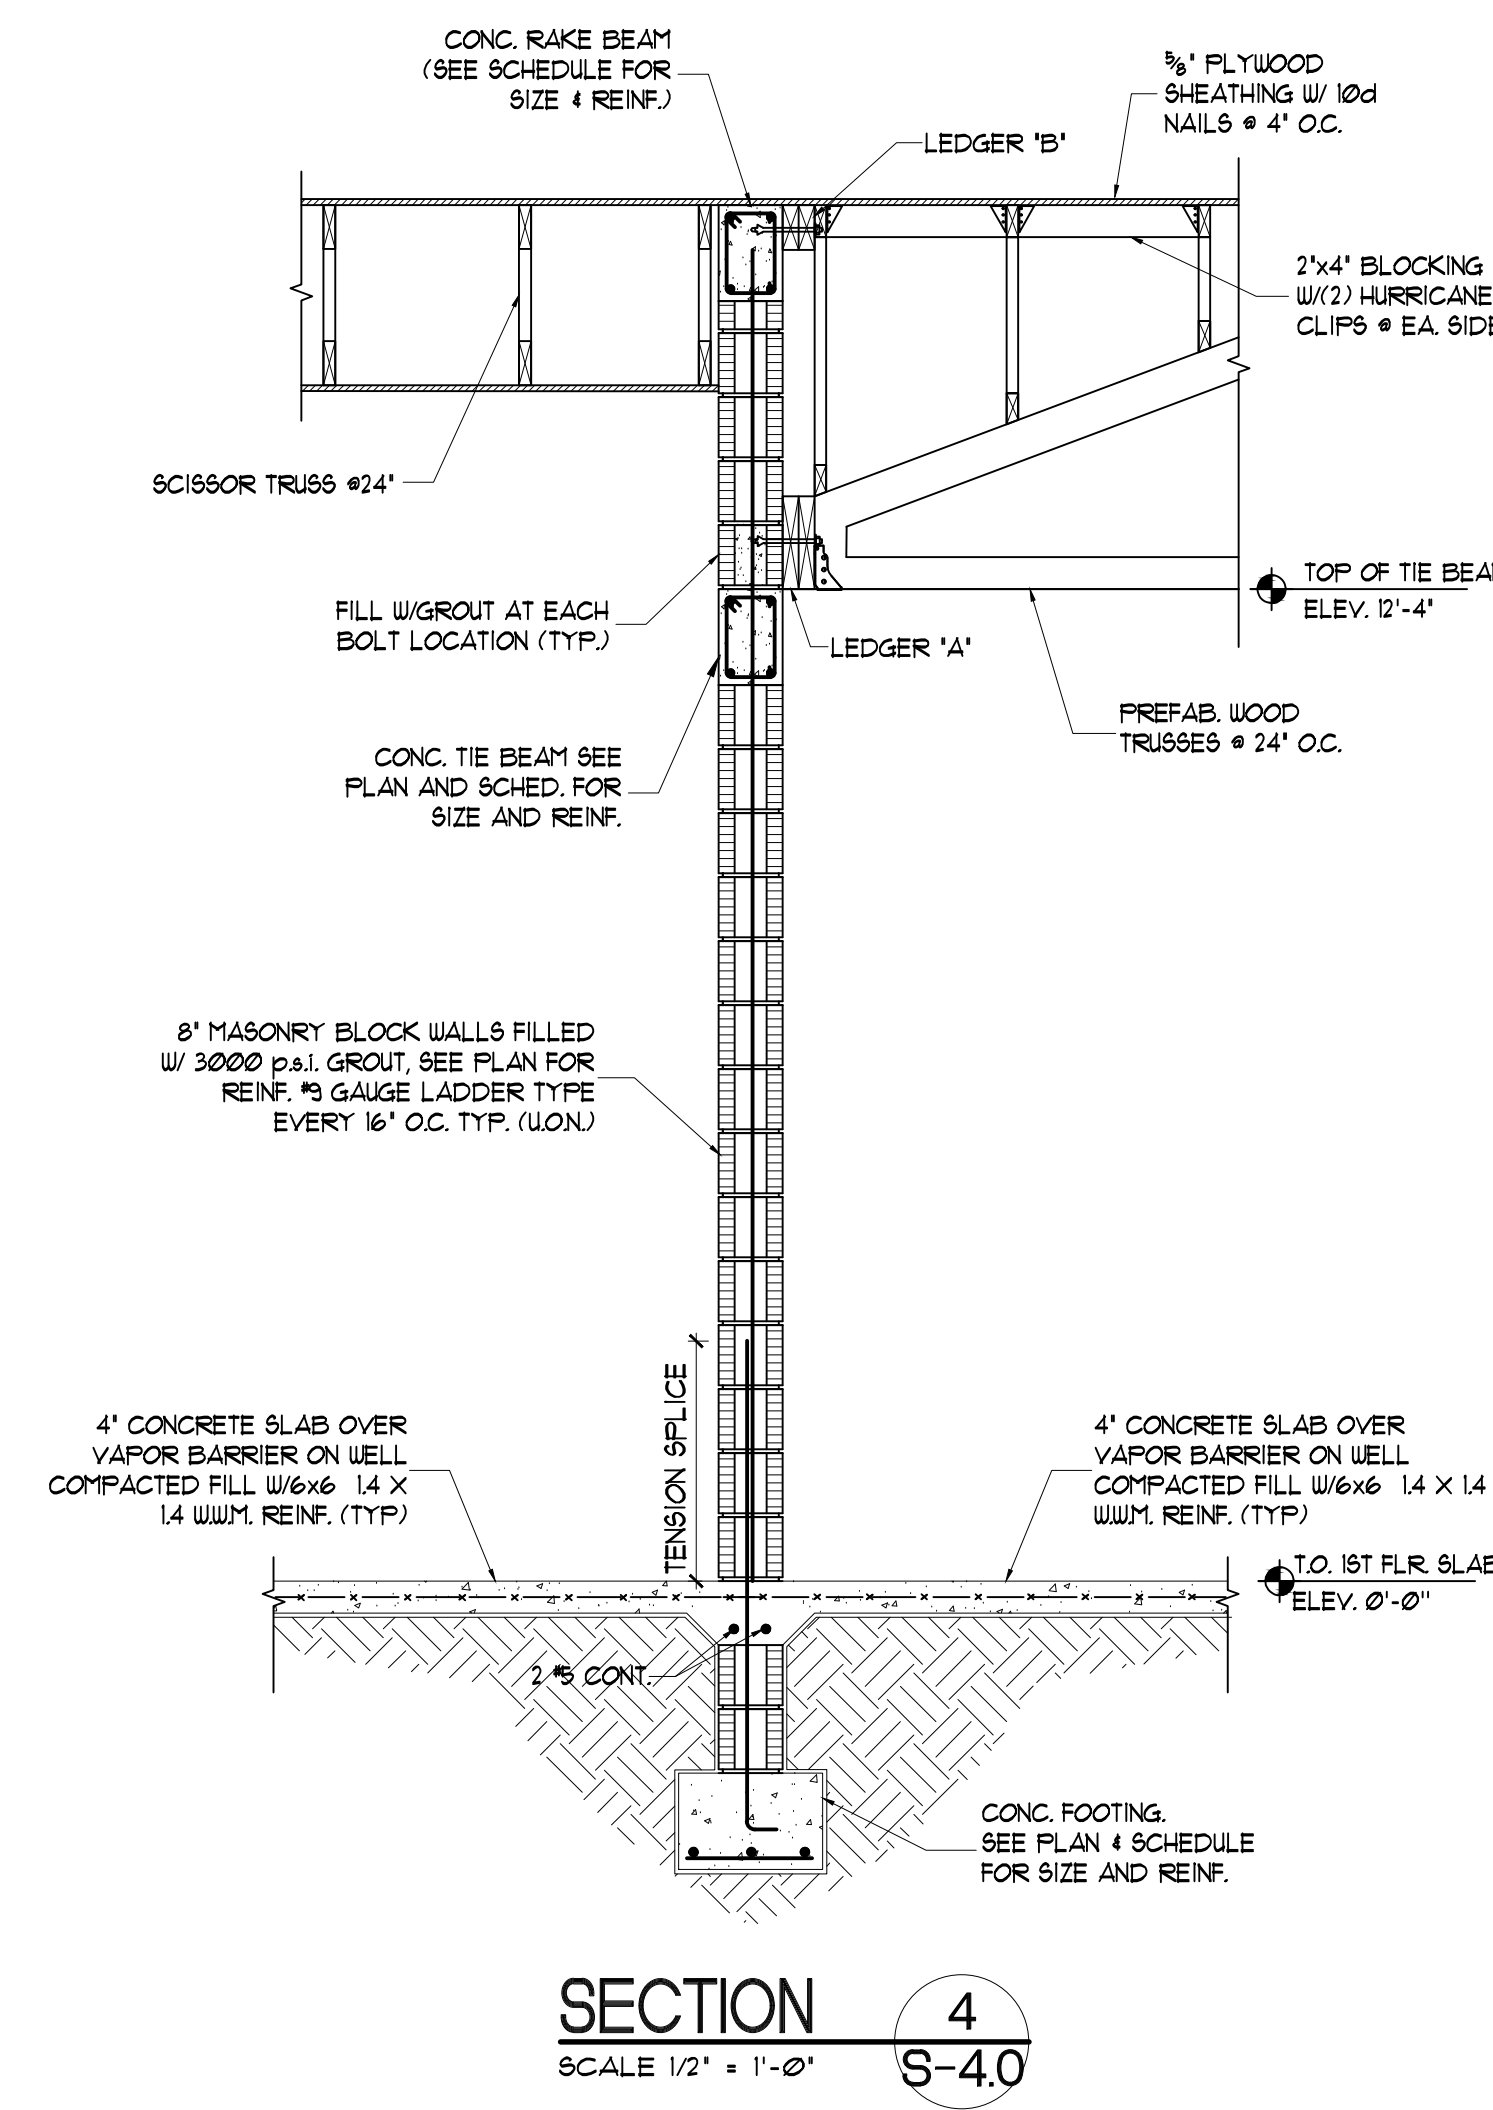

"In my professional judgement and to the best of my knowledge and belief, these plans and specifications comply with applicable Building Codes." This document and the information it contains is the exclusive property of Diversified Structural Design, Inc. and may not be reproduced or used for other purpose other than the specific project for which it was prepared without the explicit consent of Diversified Structural Design, Inc.

COPYRIGHT © 2022 JOSE L. DIAZ ARCHITECT The architectural design and detail drawings for this building, and/or overall project, are the legal property of and all rights are reserved by the architect. Their use for reproduction, construction or distribution is prohibited unless otherwise stated.



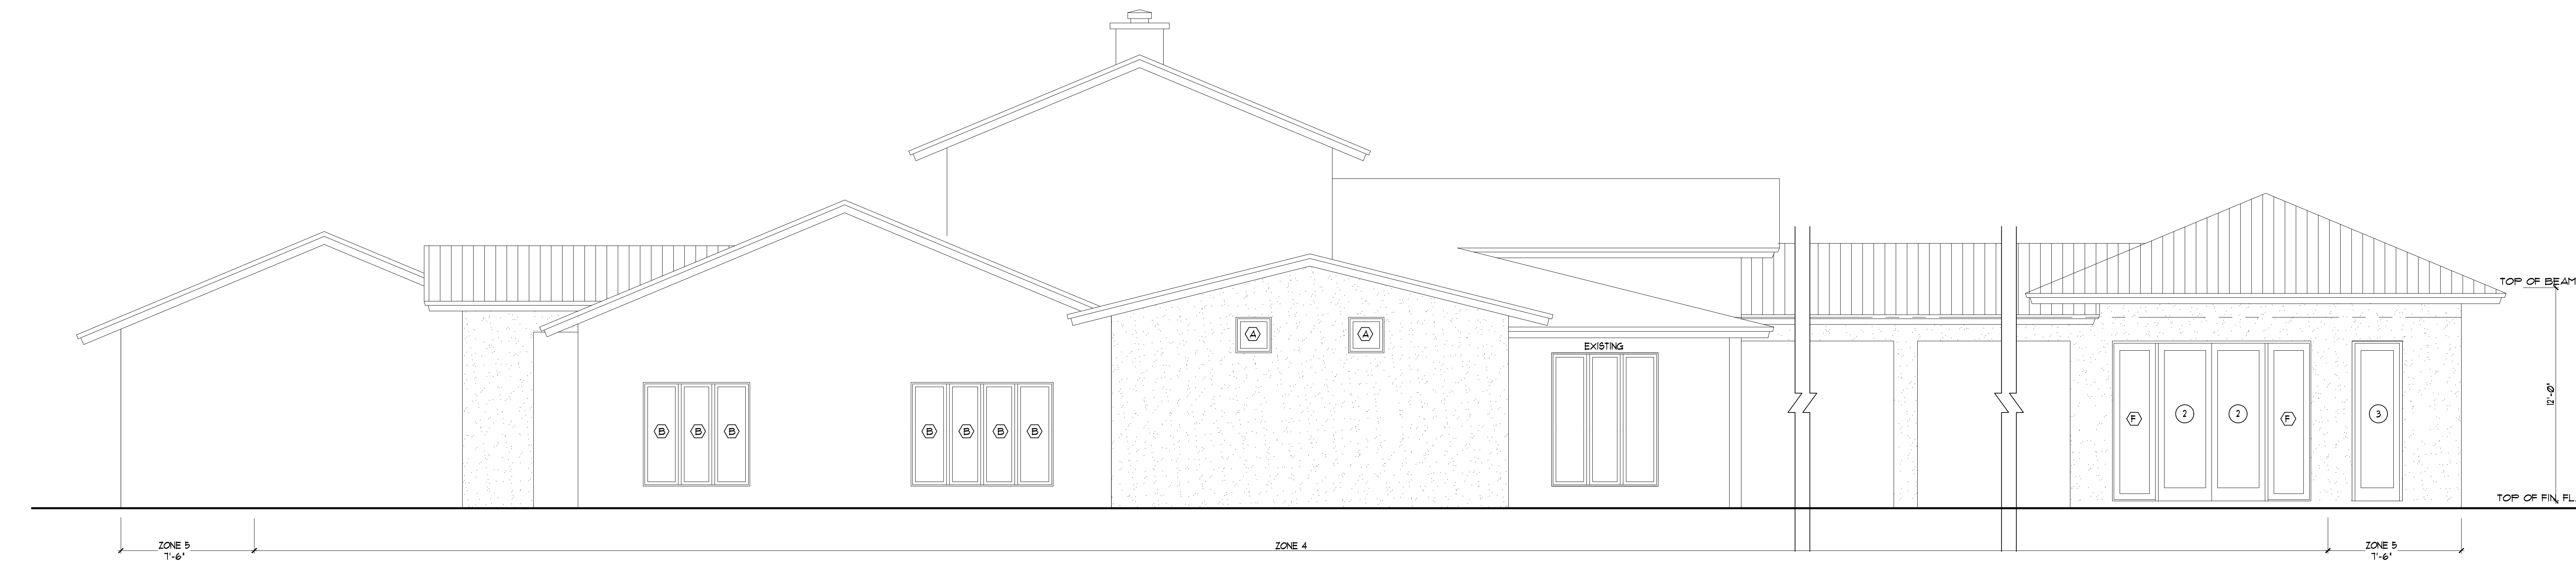

EAST ELEVATION

SCALE 1/4" = 1'-0"


| WINDUWS AND DOORS REQUIREMENTS (ASPD)   |           |            |            |            |            |  |
|---|-----------|------------|------------|------------|------------|--|
| <ul style="list-style-type: none"> <li>SUBMIT CURRENT PRODUCT APPROVALS FOR ALL WINDUWS AND DOORS</li> <li>ALL EXTERIOR DOORS, AND OPERATIVE WINDUWS SHALL MEET THE FOLLOWING DESIGN WIND PRESSURE PER FLORIDA BLDGS CODE 2013 EDITION AND ASCE 1-22.</li> </ul> |           |            |            |            |            |  |
| a.1'-6"   | AREA:     | ZONE '4'   |            | ZONE '5'   |            |  |
|   |           | P          | S          | P          | S          |  |
| WINDUWS A:   | 10.00 SF. | + 4199 PSF | - 4555 PSF | + 4199 PSF | - 5622 PSF |  |
| WINDUWS B:   | 11.66 SF. | + 4151 PSF | - 4513 PSF | + 4151 PSF | - 5539 PSF |  |
| WINDUWS C:   | 15.51 SF. | + 4078 PSF | - 4434 PSF | + 4078 PSF | - 5381 PSF |  |
| WINDUWS D:   | 22.29 SF. | + 3981 PSF | - 4337 PSF | + 3981 PSF | - 5186 PSF |  |
| WINDUWS E:   | 21.00 SF. | + 3918 PSF | - 4284 PSF | + 3918 PSF | - 5080 PSF |  |
| WINDUWS F:   | 21.00 SF. | + 3918 PSF | - 4284 PSF | + 3918 PSF | - 5080 PSF |  |
| WINDUWS G:   | 26.53 SF. | + 3913 PSF | - 4284 PSF | + 3913 PSF | - 5050 PSF |  |
| WINDUWS H:   | 22.29 SF. | + 3981 PSF | - 4337 PSF | + 3981 PSF | - 5186 PSF |  |
| WINDUWS I:   | 18.75 SF. | + 4021 PSF | - 4383 PSF | + 4021 PSF | - 5275 PSF |  |
| WINDUWS K:   | 22.25 SF. | + 3918 PSF | - 334 PSF  | + 3918 PSF | - 5180 PSF |  |
| DOORS 1:   | 21.33 SF. | + 3932 PSF | - 4340 PSF | + 3932 PSF | - 5209 PSF |  |
| DOORS 2:   | 21.00 SF. | + 3929 PSF | - 4284 PSF | + 3929 PSF | - 5080 PSF |  |
| DOORS 3:   | 12.00 SF. | + 3660 PSF | - 4016 PSF | + 3660 PSF | - 4545 PSF |  |

**DSD**  
 info@divsdesign.com  
 WWW.diversifiedstructuraldesign.com  
 305 445 5100 / 305 445 6644 (Fax)  
 3600 Red Road, Suite 603  
 Miramar, Florida, 33025  
 J. Eduardo Gonzalez P.E. #24927  
 STATE OF FL CA-0006188  
 Project # 2222

**NOTICE**  
ARCHITECT & STRUCTURAL DRAWINGS HAVE TO BE CONSULTED TOGETHER.  
CALL ARCH/ENGINEER FOR ANY DISCREPANCY BEFORE START OF WORK

"In my professional judgement and to the best of my knowledge and belief, these plans and specifications comply with applicable Building Codes." This document and the information it contains is the exclusive property of Diversified Structural Design, Inc. and may not be reproduced or used for other purpose other than the specific project for which it was prepared without the explicit consent of Diversified Structural Design, Inc.

J L D  
A R C H I T E C T  
CORPORATION  
AA-26003440  
8592 s.w. 169th terrace  
miami, florida 33157  
(305) 310-5992

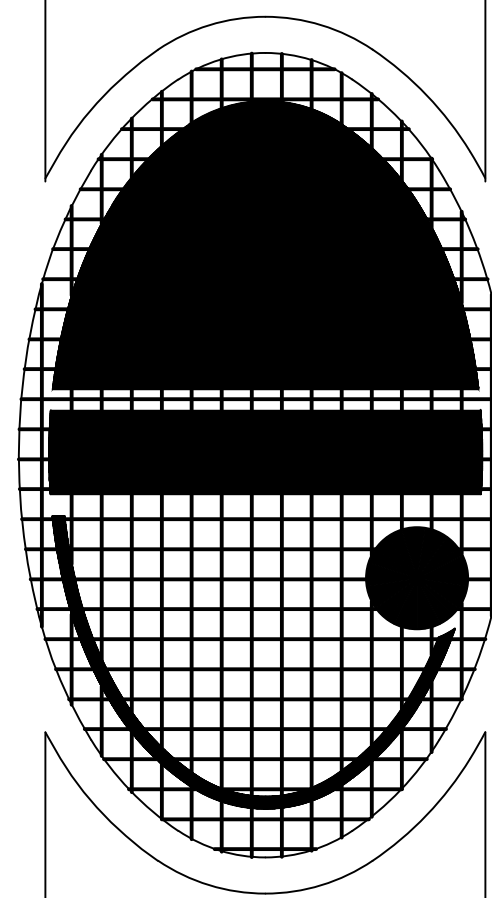

|         |
|---------|
| DRAWN   |
| CHECKED |
| DATE    |
| SCALE   |
| JOB NO. |
| SHEET   |

S-5.1


OF SHEETS

Copyright © 2022 Jose L. Diaz Architect. The architectural design and detail drawings for this building, and overall project, are the legal property of and all rights are reserved by the architect. Their use for reproduction, construction or distribution is prohibited unless





| WINDOW AND DOORS REQUIREMENTS (ASD)   |           |          |          |          |          |           |
|---|-----------|----------|----------|----------|----------|-----------|
| <ul style="list-style-type: none"> <li>SUBMIT CURRENT PRODUCT APPROVALS FOR ALL WINDOWS AND DOORS</li> <li>ALL EXTERIOR DOORS, AND OPERATIVE WINDOW SHALL MEET THE FOLLOWING DESIGN AND PRESSURE PER FLORIDA BLDG CODE 2003 EDITION AND ASCE 7-22.</li> </ul> |           |          |          |          |          |           |
| 4:17-6"   | AREA:     | ZONE '4' |          | ZONE '5' |          |           |
|   |           | P        | S        | P        | S        |           |
| WINDOWS A:   | 10.00 SF. | 4193 PSF | 4055 PSF | 4193 PSF | 4055 PSF | 56.22 PSF |
| WINDOWS B:   | 11.66 SF. | 4151 PSF | 4015 PSF | 4151 PSF | 4015 PSF | 55.39 PSF |
| WINDOWS C:   | 19.31 SF. | 4018 PSF | 4434 PSF | 4018 PSF | 4434 PSF | 59.81 PSF |
| WINDOWS D:   | 22.25 SF. | 3981 PSF | 4537 PSF | 3981 PSF | 4537 PSF | 61.86 PSF |
| WINDOWS E:   | 21.00 SF. | 3932 PSF | 4284 PSF | 3932 PSF | 4284 PSF | 59.00 PSF |
| WINDOWS F:   | 21.00 SF. | 3932 PSF | 4284 PSF | 3932 PSF | 4284 PSF | 59.00 PSF |
| WINDOWS G:   | 28.53 SF. | 3913 PSF | 4269 PSF | 3913 PSF | 4269 PSF | 60.00 PSF |
| WINDOWS H:   | 22.25 SF. | 3981 PSF | 4537 PSF | 3981 PSF | 4537 PSF | 61.86 PSF |
| WINDOWS J:   | 18.75 SF. | 4021 PSF | 4383 PSF | 4021 PSF | 4383 PSF | 57.15 PSF |
| WINDOWS K:   | 22.50 SF. | 3978 PSF | 4334 PSF | 3978 PSF | 4334 PSF | 60.80 PSF |
| DOORS 1:   | 21.33 SF. | 3942 PSF | 4348 PSF | 3942 PSF | 4348 PSF | 57.00 PSF |
| DOORS 2:   | 21.00 SF. | 3932 PSF | 4284 PSF | 3932 PSF | 4284 PSF | 59.00 PSF |
| DOORS 3:   | 12.00 SF. | 3660 PSF | 4016 PSF | 3660 PSF | 4016 PSF | 45.45 PSF |

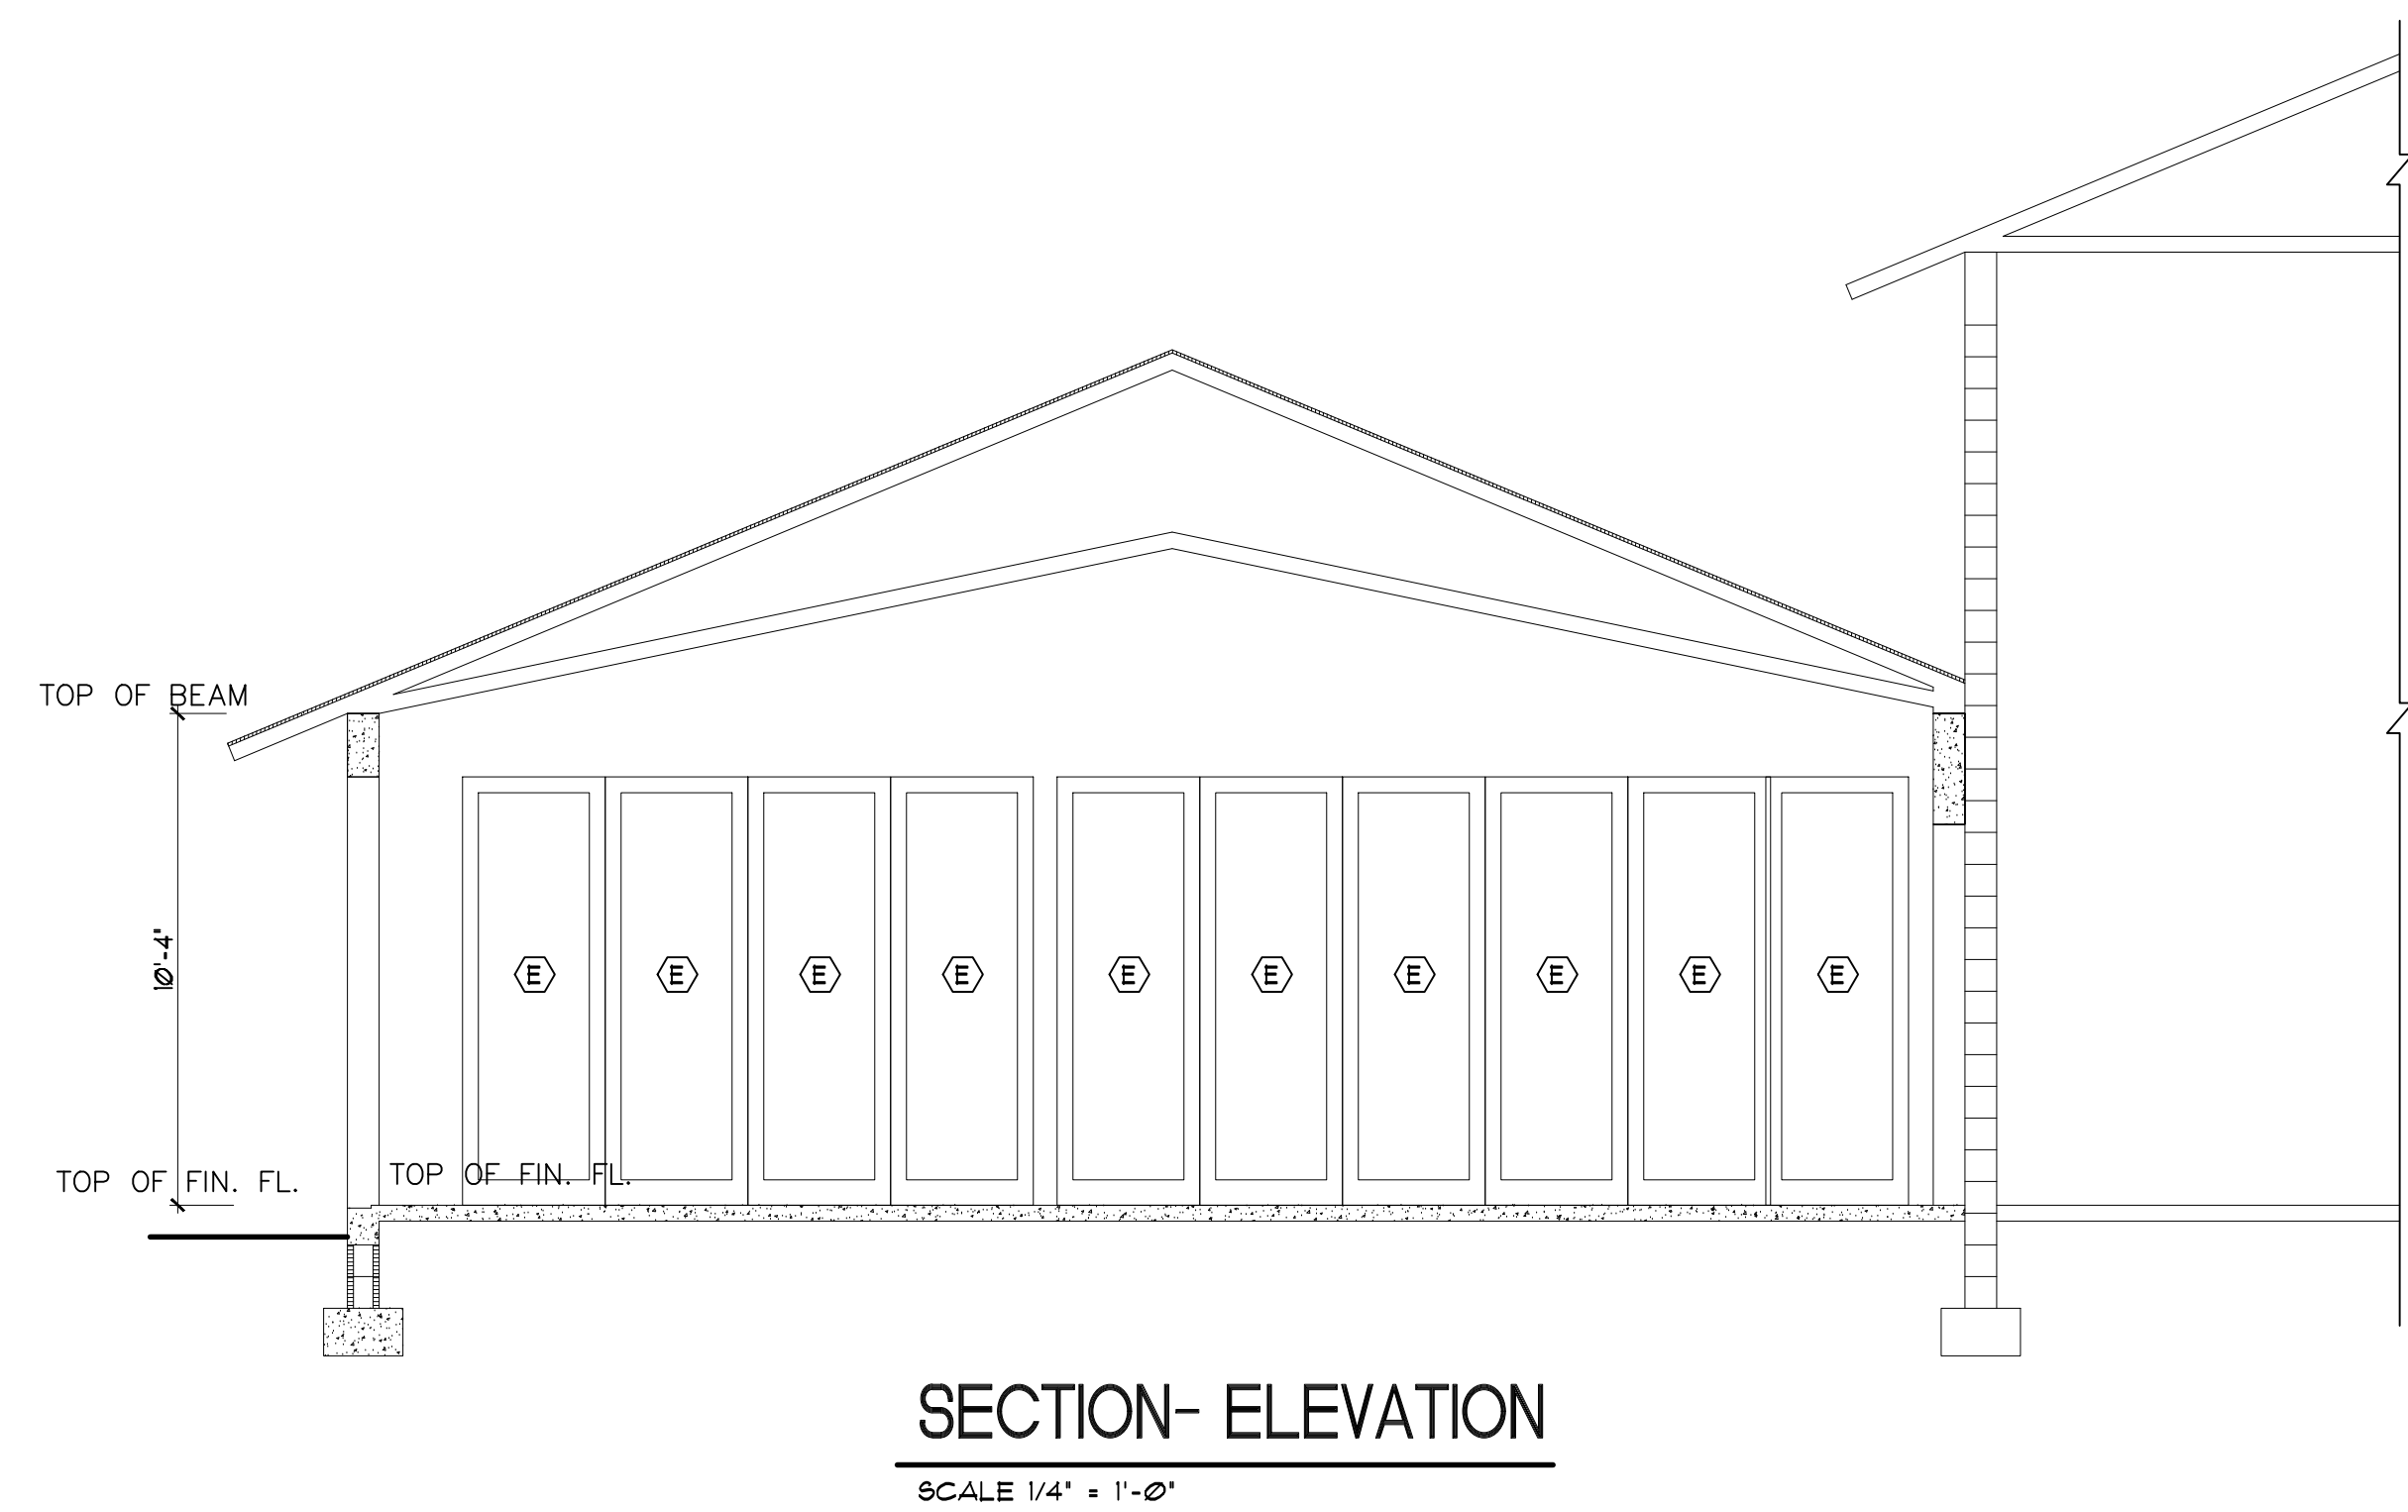

**DSD**  
 DIVERSIFIED STRUCTURAL DESIGN, INC.  
 info@divsdesign.com  
 WWW.DIVERSIFIEDSTRUCTURALDESIGN.COM  
 305 445 5100 / 305 445 6644 (Fax)  
 3600 Red Road, Suite 603.  
 Miramar, Florida, 33025.  
 J. Eduardo Gonzalez P.E. #24927  
 STATE OF FL. CA-0006188  
 Project # 2222


**NOTICE**  
ARCHITECT & STRUCTURAL DRAWINGS HAVE TO BE CONSULTED TOGETHER.  
CALL ARCH/ENGINEER FOR ANY DISCREPANCY BEFORE START OF WORK

"In my professional judgement and to the best of my knowledge and belief, these plans and specifications comply with applicable Building Codes." This document and the information it contains is the exclusive property of Diversified Structural Design, Inc. and may not be reproduced or used for other purpose other than the specific project for which it was prepared without the explicit consent of Diversified Structural Design, Inc.

[illegible]

ADDITION AND RENOVATION  
FOR: LISA AND CHRIS MONTERO  
LOCATED AT:  
6445 SW 107 STREET  
PINECREST, FL. 33156

J L D  
ARCHITECT  
CORPORATION  
AA-26003440  
592 s.w. 169th terrace  
miami, florida 33157  
(305) 310-5992

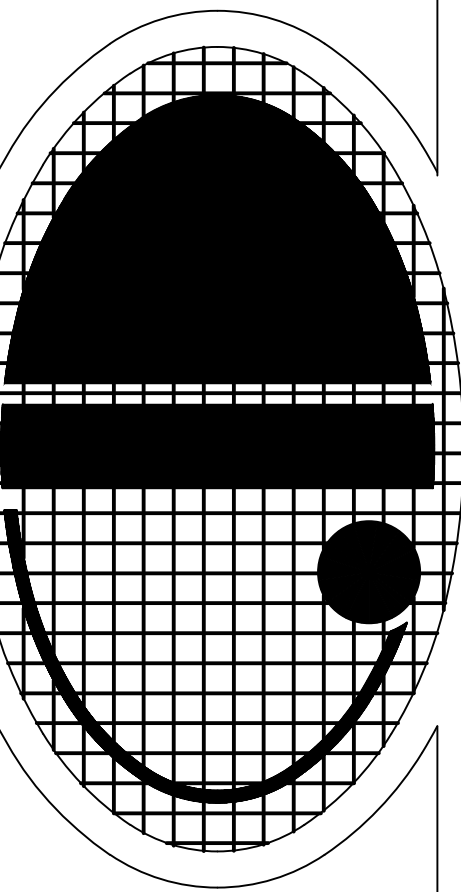

SE L. DIAZ, ARCHITECT  
AR-0015547

RAWN  
HECKED  
ATE  
CALE  
OB NO.  
HEET

S-5.2

SHEETS

COPYRIGHT © 2022 JOSE L. DIAZ ARCHITECT The architectural design and detail drawings for this building, and or overall project, are the legal property of and all rights are reserved by the architect. Their use for reproduction, construction or distribution is prohibited unless authorized in writing by the architect.