

CEILING FINISH LEGEND


- MOISTURE RESISTANCE GYPSUM BOARD CEILING
- GYPSUM BOARD CEILING
- FIRESTONE BUILDING PRODUCTS / SERIES 1000 ALUMINUM WALL PANEL SYSTEM. N.O.A.: 19-0815.01. SEE DETAILS, SHEET A-7.1
- 3 COATS CEMENT PLASTER (STUCCO) SMOOTH FINISH, ON PAPER BACKED METAL LATH ON 1" CDX EXTERIOR GRADE PLYWOOD W/#10 SELF TAPPING SCREW 6" O.C. ON 3 1/2" (20GA) METAL STUD FRAMING @24" O.C.

NOTES:
1. STAIR LIGHTING SHALL COMPLY WITH FBCR 303.6 / FBC 1006 (1 FOOT/CANDLE MIN.)

FIXTURE LEGEND

- FLOS / LED LAMP RECESSED MODEL: THE BLACK LINE NO TRIM W/ SPOTS
- LUCIFER LIGHTING / CYLINDER LED LUMINAIRE W/ ADJUSTABLE TRACK MOUNT MODEL: CT2-AD
- LIGHTLOGY / 5" FLAT GLASS SHOWER TRIM (SEALED FOR SHOWER) MODEL: 210 SERIES
- LUCIFER LIGHTING / PUKLED SEMI-RECESS LAMP MODEL: LPK-ALED
- LUCIFER LIGHTING / PUKLED SEMI-RECESS WET LAMP MODEL: LPK-ALED-WET
- CHANDELIERS MODEL: TO DEFINE

- LUCIFER LIGHTING / CYLINDER LED LUMINAIRE W/ SUSPENDED MOUNT PENDANT MODEL: CP3
- LUCIFER LIGHTING / CYLINDER LED LUMINAIRE W/ ADJUSTABLE SURFACE MOUNT MODEL: CY1
- PORTFOLIO 6-WATT SPECIALTY TEXTURED BRONZE LOW VOLTAGE LED SPOT LIGHT
- LIGHTLOGY / 7.1" TUBE LED OUTDOOR ARCHITECTURAL CEILING MOUNT MODEL: TUBE 85CRI 24W 36 DEG

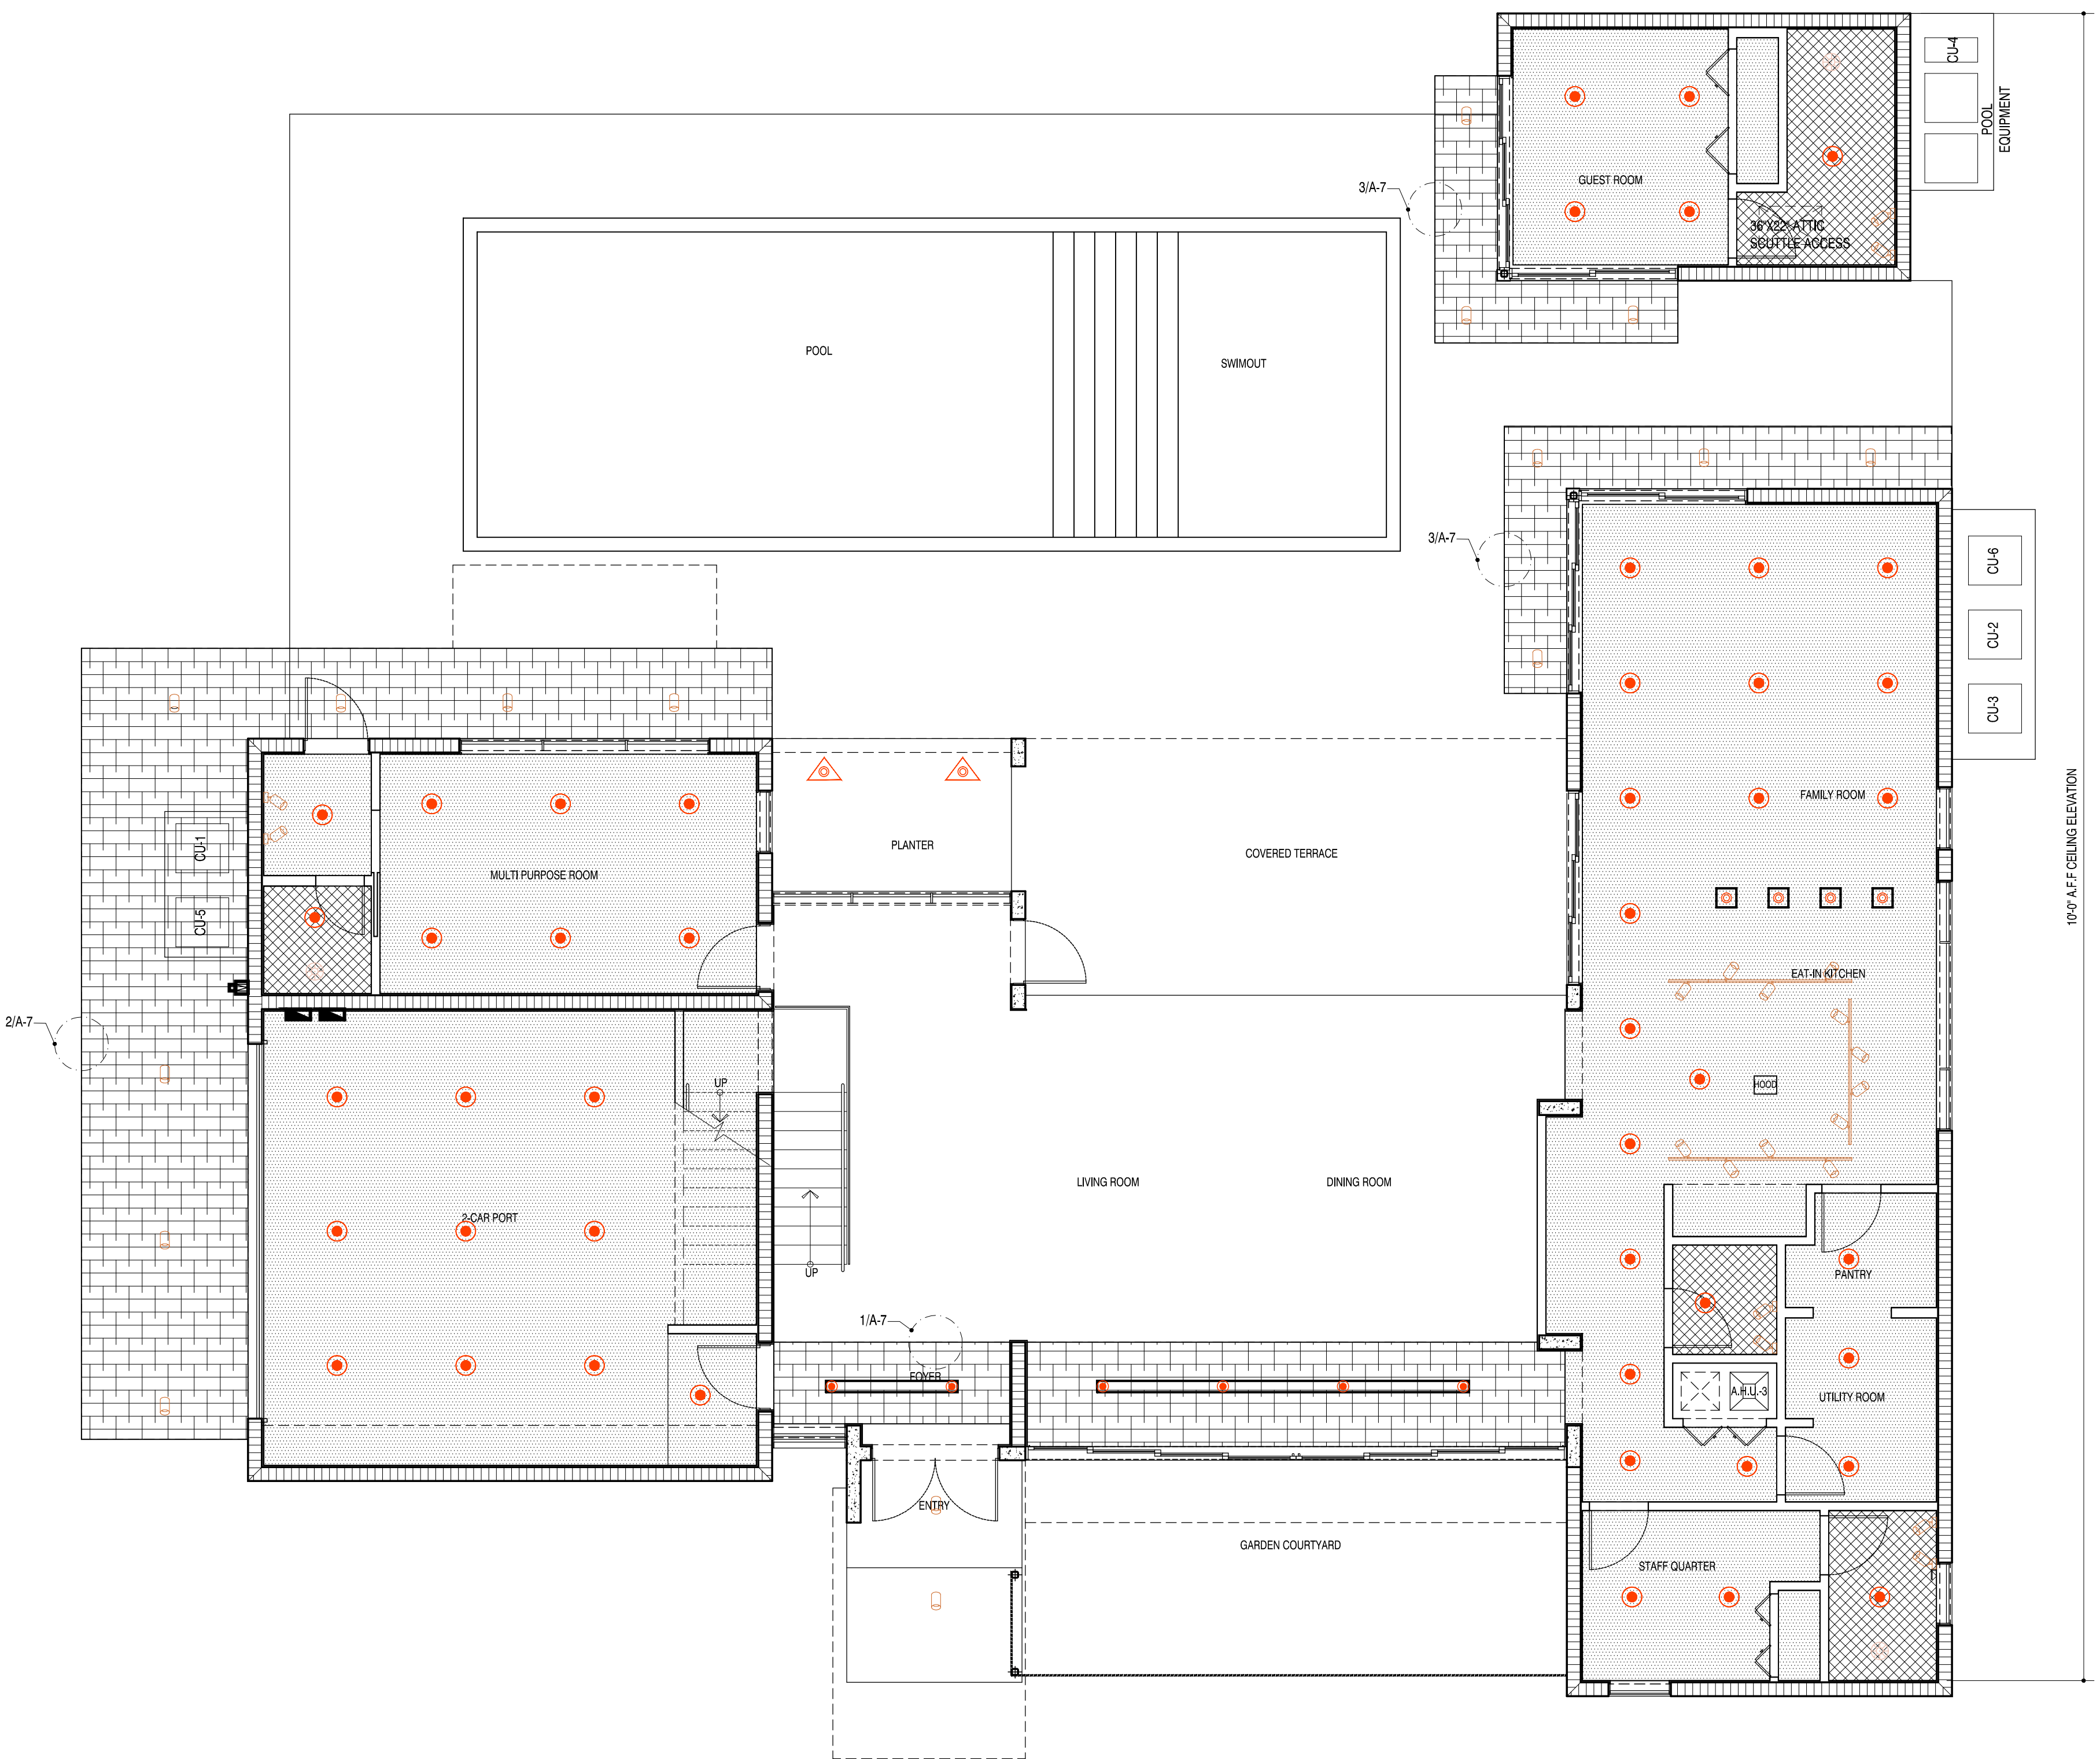

1st LEVEL
REFLECTING CEILING PLAN
SCALE: 3/16" = 1'-0"

RAMOSMARTINEZarchitects

MIAMI 655 W. FLAGLER ST. SUITE 205 MIAMI, FL 33130
NEW YORK 11 ERIE STREET 2nd FLOOR JERSEY CITY, NJ 07302
REGISTRATION: A.A. 28000528
WEBSITE: www.rmarq.com
TELEPHONE: 305-548-3006

NEW RESIDENCE
FOR
ELIGES INVESTORS CONSTRUCTION
AT
9841 SW 73rd COURT
PINECREST, FLORIDA 33156

STRUCTURAL ENGINEER: EASTERN ENGINEERING 3401 NW 82nd AVE. SUITE 370 MIAMI, FLORIDA 33122 305-599-8133
MECHANICAL ENGINEER: ORLANDO RANGEL, P.E. - 60225 9940 SW 37th STREET MIAMI, FLORIDA 33165 TEL: 786-547-3517
CIVIL ENGINEER: ANDRE D. MARTINEZ, P.E. - 85425 AM CIVIL - ENGINEERS & PLANNERS 880 SW 21st STREET MIAMI, FLORIDA 33135 TEL: 786-289-9414 amcivildesign@gmail.com
LANDSCAPE ARCHITECT: HUBERTO RAMOS AIA 0077833
06/23/2022

COPYRIGHT - 2021 - RAMOSMARTINEZarchitects, inc.
THE DESIGNS, IDEAS AND DETAIL INDICATED OR REPRESENTED BY THIS DRAWING, CREATED AND DEVELOPED FOR USE ON THIS PROJECT, ARE OWNED BY AND THE LEGAL PROPERTY OF RAMOSMARTINEZ architects, inc. USE, REPRODUCTION, DISTRIBUTION OR ALTERATION IS PROHIBITED WITHOUT WRITTEN AUTHORIZATION BY THE ARCHITECT.

KEY PLAN:



COMM. NO.: 17-117 NO: REVISION: DATE:
DATE: JANUARY, 2022
DRAWN BY:
CONTENT: REFLECTING CEILING PLAN

SHEET NUMBER: A-2.4