


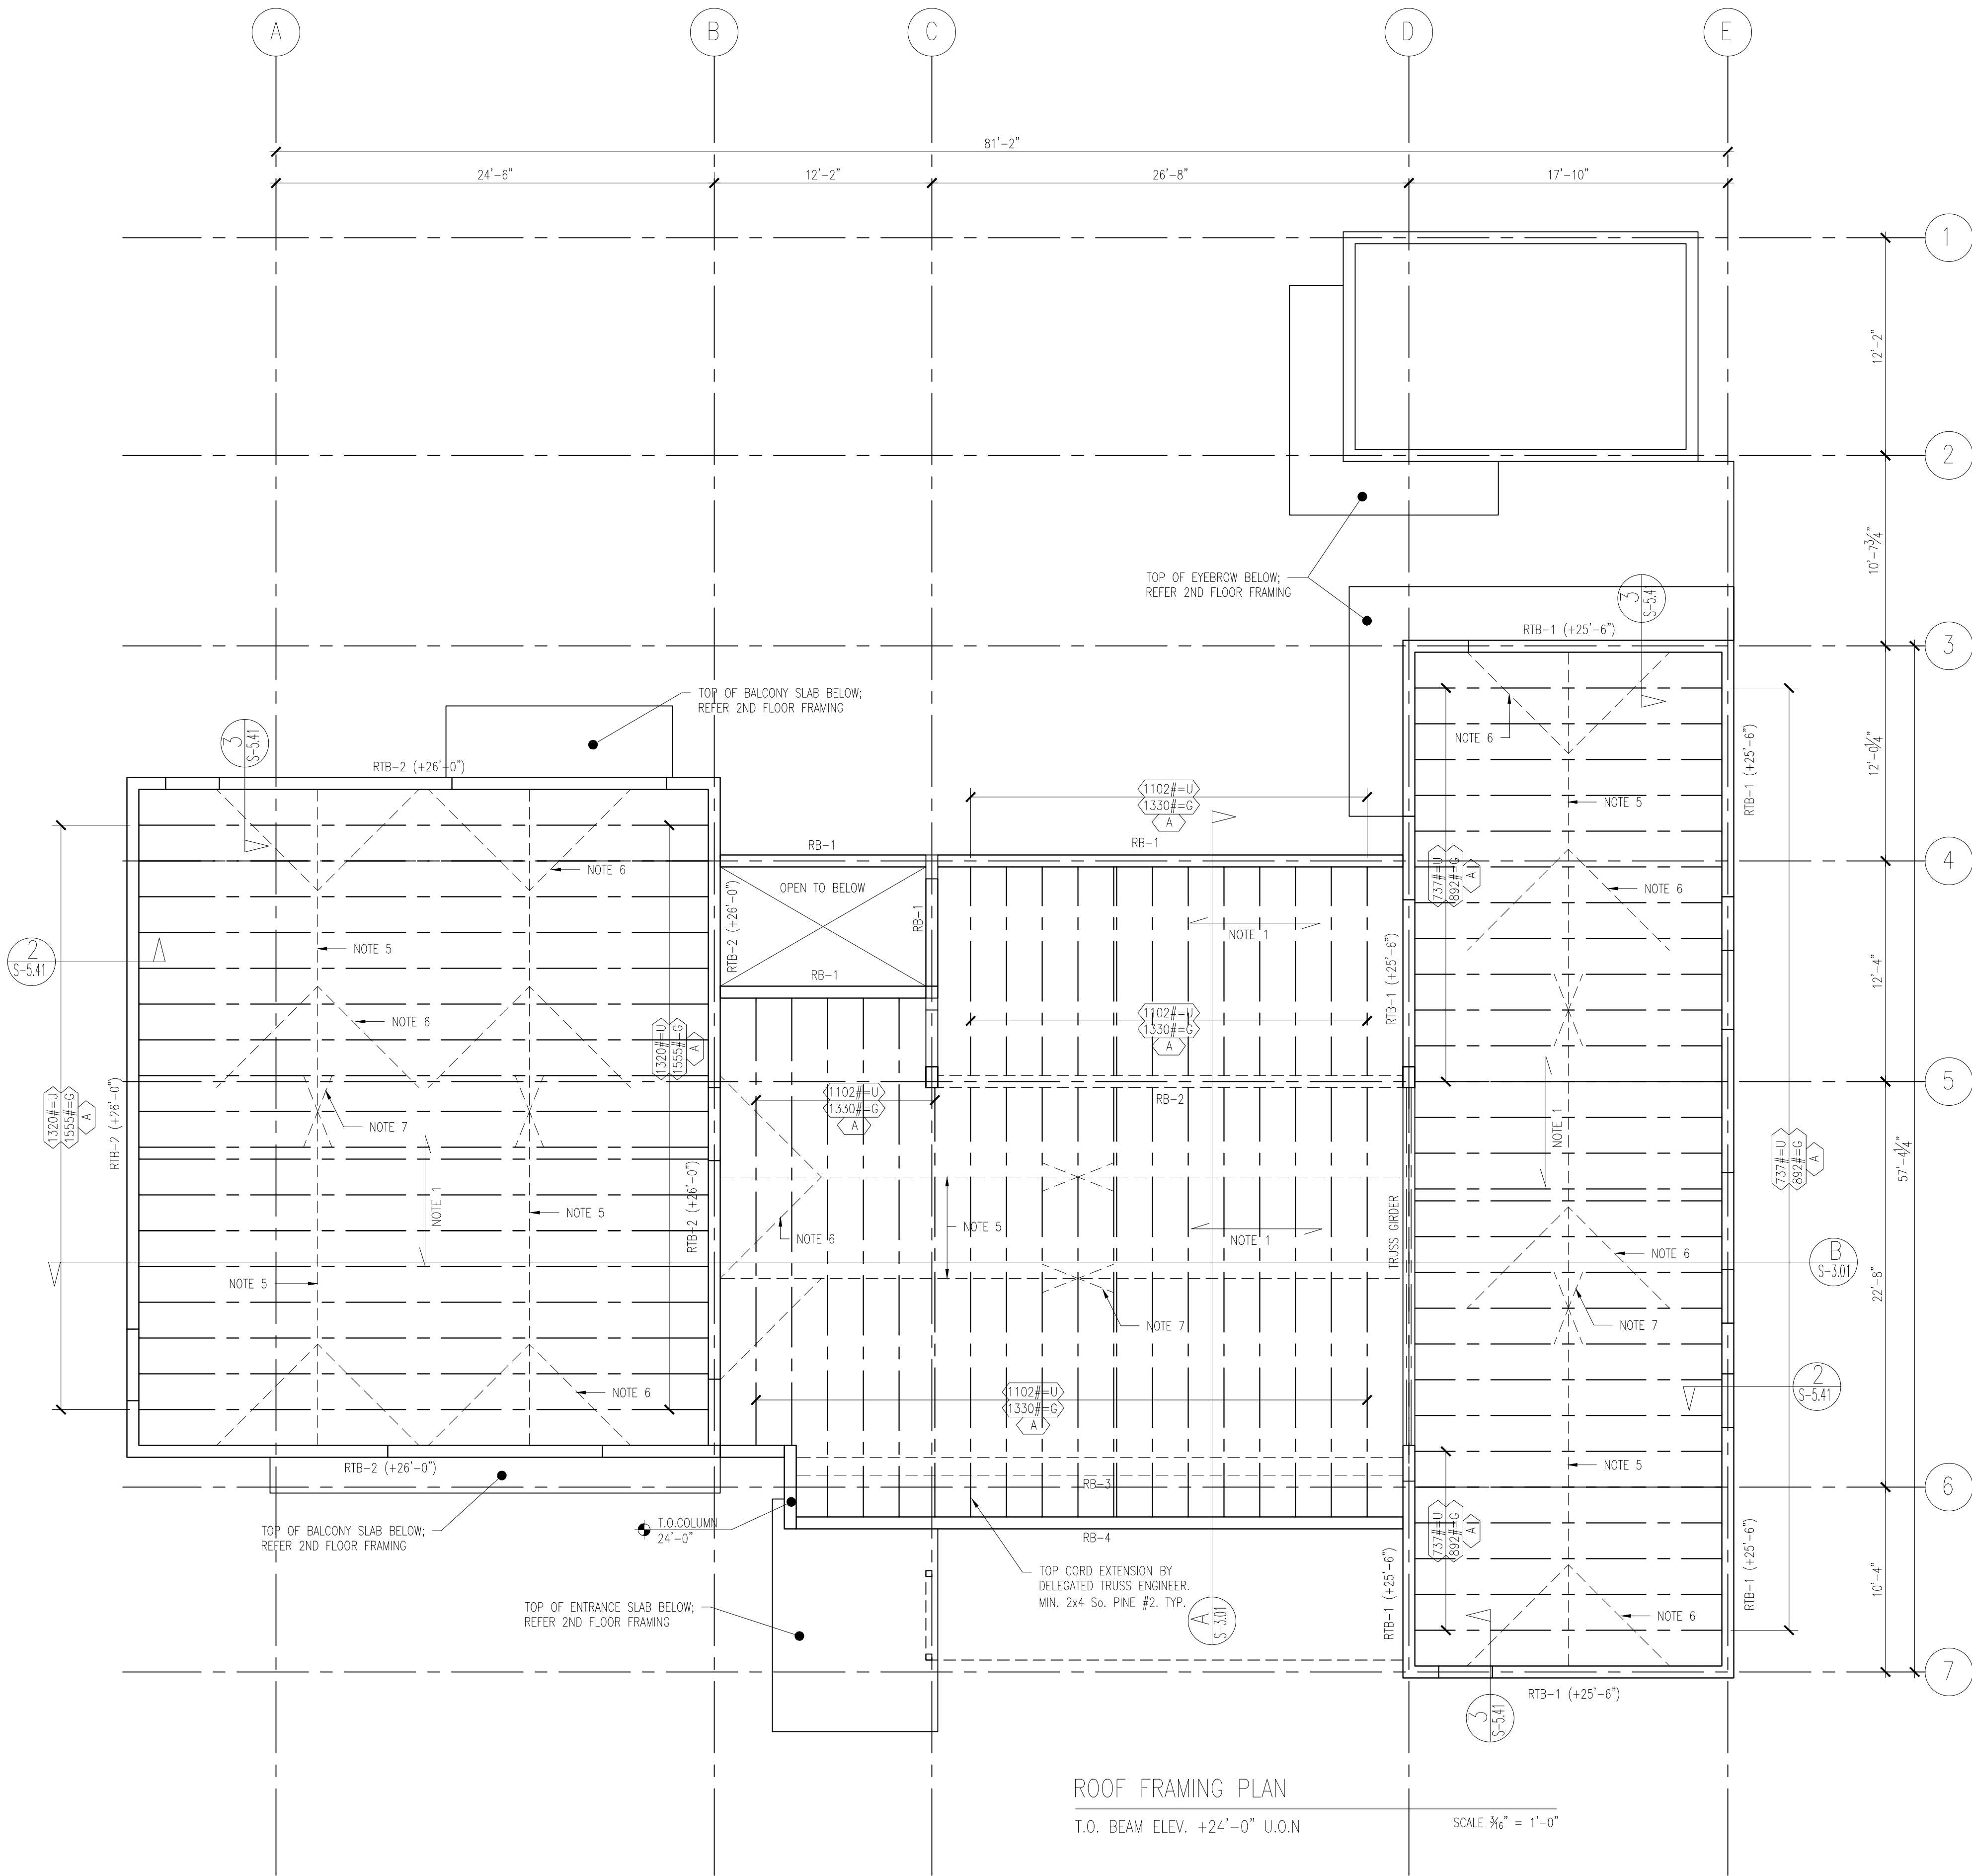

- PLAN NOTES
- PRE-FABRICATED WOOD TRUSSES DESIGNED BY A DELEGATED SPECIALTY ENGINEER LICENSED IN FLORIDA. TRUSSES SPACED AT 2'-0" MAX. WITH MIN. 5/8" CDX PLYWOOD SHEATHING.
 - ALL WOOD CONNECTOR SHOULD BE MIL GALVANIZED OR STAINLESS STEEL. SEE SCHEDULE ON S-6.01
 - TRUSS BRACING DURING CONSTRUCTION AND ERECTION IS THE RESPONSIBILITY OF THE CONTRACTOR.
 - TRUSS INDIVIDUAL PERMANENT WEB MEMBER BRACING IS THE RESPONSIBILITY OF THE DELEGATED DESIGN ENGINEER.
 - PERMANENT STRAIGHT BRACING ALONG THE PLANE OF THE BOTTOM CORD PERPENDICULAR TO TRUSSES. DO NOT EXCEED 10'-0" SPACING FROM ANY WALL OR BRACING.
 - PERMANENT DIAGONAL BRACING ALONG THE PLANE OF THE BOTTOM CORD DIAGONAL 45 DEGREES AT EACH WALL END OF MAX. 20'-0" ON CENTER.
 - PERMANENT CROSS BRACING PERPENDICULAR TO TRUSSES ALONG THE SAME LINE OF NOTE 5 BRACING. DO NOT EXCEED 20'-0" SPACING PERPENDICULAR TO TRUSSES


- PLAN LEGEND
- 1102# = U INDICATES NET UPLIFT REACTION
 - 1330# = G INDICATES GRAVITY REACTION
 - 1330# = G INDICATES CONNECTION PER SCHEDULE

RAMOSMARTINEZarchitects

MIAMI 255 W. FLAGLER ST. SUITE 205 MIAMI, FL 33130
REGISTRATION: A.A. 28000628
WEBSITE: www.rmsq.com
TELEPHONE: 305-548-3006
NEW YORK 11 ERIE STREET 2ND FLOOR JERSEY CITY, NJ 07302


NEW RESIDENCE
FOR
ELIGES INVESTORS CONSTRUCTION
AT
9841 SW 73rd COURT
PINECREST, FLORIDA 33156

STRUCTURAL ENGINEER: JOSE E. VILA ALVAREZ, P.E. - 89027
VILA STRUCTURAL CONSULTING ENGINEERS
18701 SW 87th AVE.
MIAMI, FLORIDA 33157 786-537-1061
MECHANICAL ENGINEER: ORLANDO RANGEL, P.E. - 60226
9940 SW 37th STREET, MIAMI, FLORIDA 33165
TEL.: 786-547-3517
CIVIL ENGINEER: ANDRE D. MARTINEZ, P.E. - 85425
AM CIVIL ENGINEERS & PLANNERS
880 SW 21st STREET MIAMI, FLORIDA 33135
TEL.: 786-289-9414 amciv005@gmail.com
LANDSCAPE ARCHITECT: [Blank]
ENGINEER: JOSE E. VILA ALVAREZ, PE
FL. NO. 89027

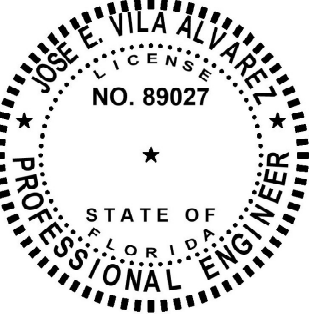

COPYRIGHT - 2021 - RAMOSMARTINEZarchitects, inc.
THE DESIGNS, IDEAS AND DETAIL INDICATED OR REPRESENTED BY THIS DRAWING, CREATED AND DEVELOPED FOR USE ON THIS PROJECT, ARE OWNED BY AND THE LEGAL PROPERTY OF RAMOSMARTINEZ architects, inc. USE, REPRODUCTION, DISTRIBUTION OR ALTERATION IS PROHIBITED WITHOUT WRITTEN AUTHORIZATION BY THE ARCHITECT

KEY PLAN:

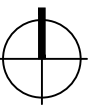

COMM. NO.: 22CB006 NO: REVISION: DATE:
DATE: JANUARY, 2022
DRAWN BY: DG
CONTENT: JV

SHEET NUMBER:

S-1.03

JOSE E. VILA ALVAREZ, PROFESSIONAL ENGINEER,
STATE OF FLORIDA, LICENSE No. 89027

THIS ITEM HAS BEEN DIGITALLY SIGNED BY JOSE E.
VILA ALVAREZ, PE, ON 06/21/2022

PRINTED COPIES OF THIS DOCUMENT ARE NOT
CONSIDERED SIGNED AND SEALED AND THE
SIGNATURE MUST BE VERIFIED ON ANY ELECTRONIC
COPIES