


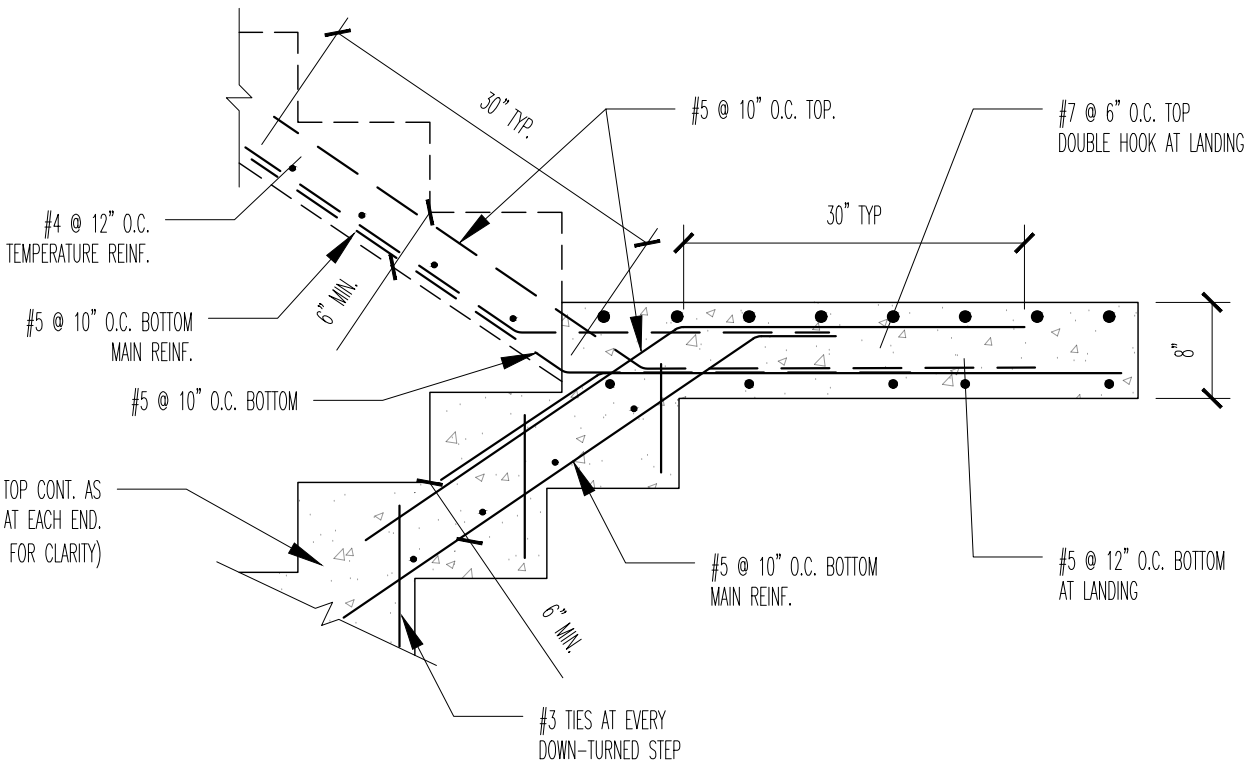


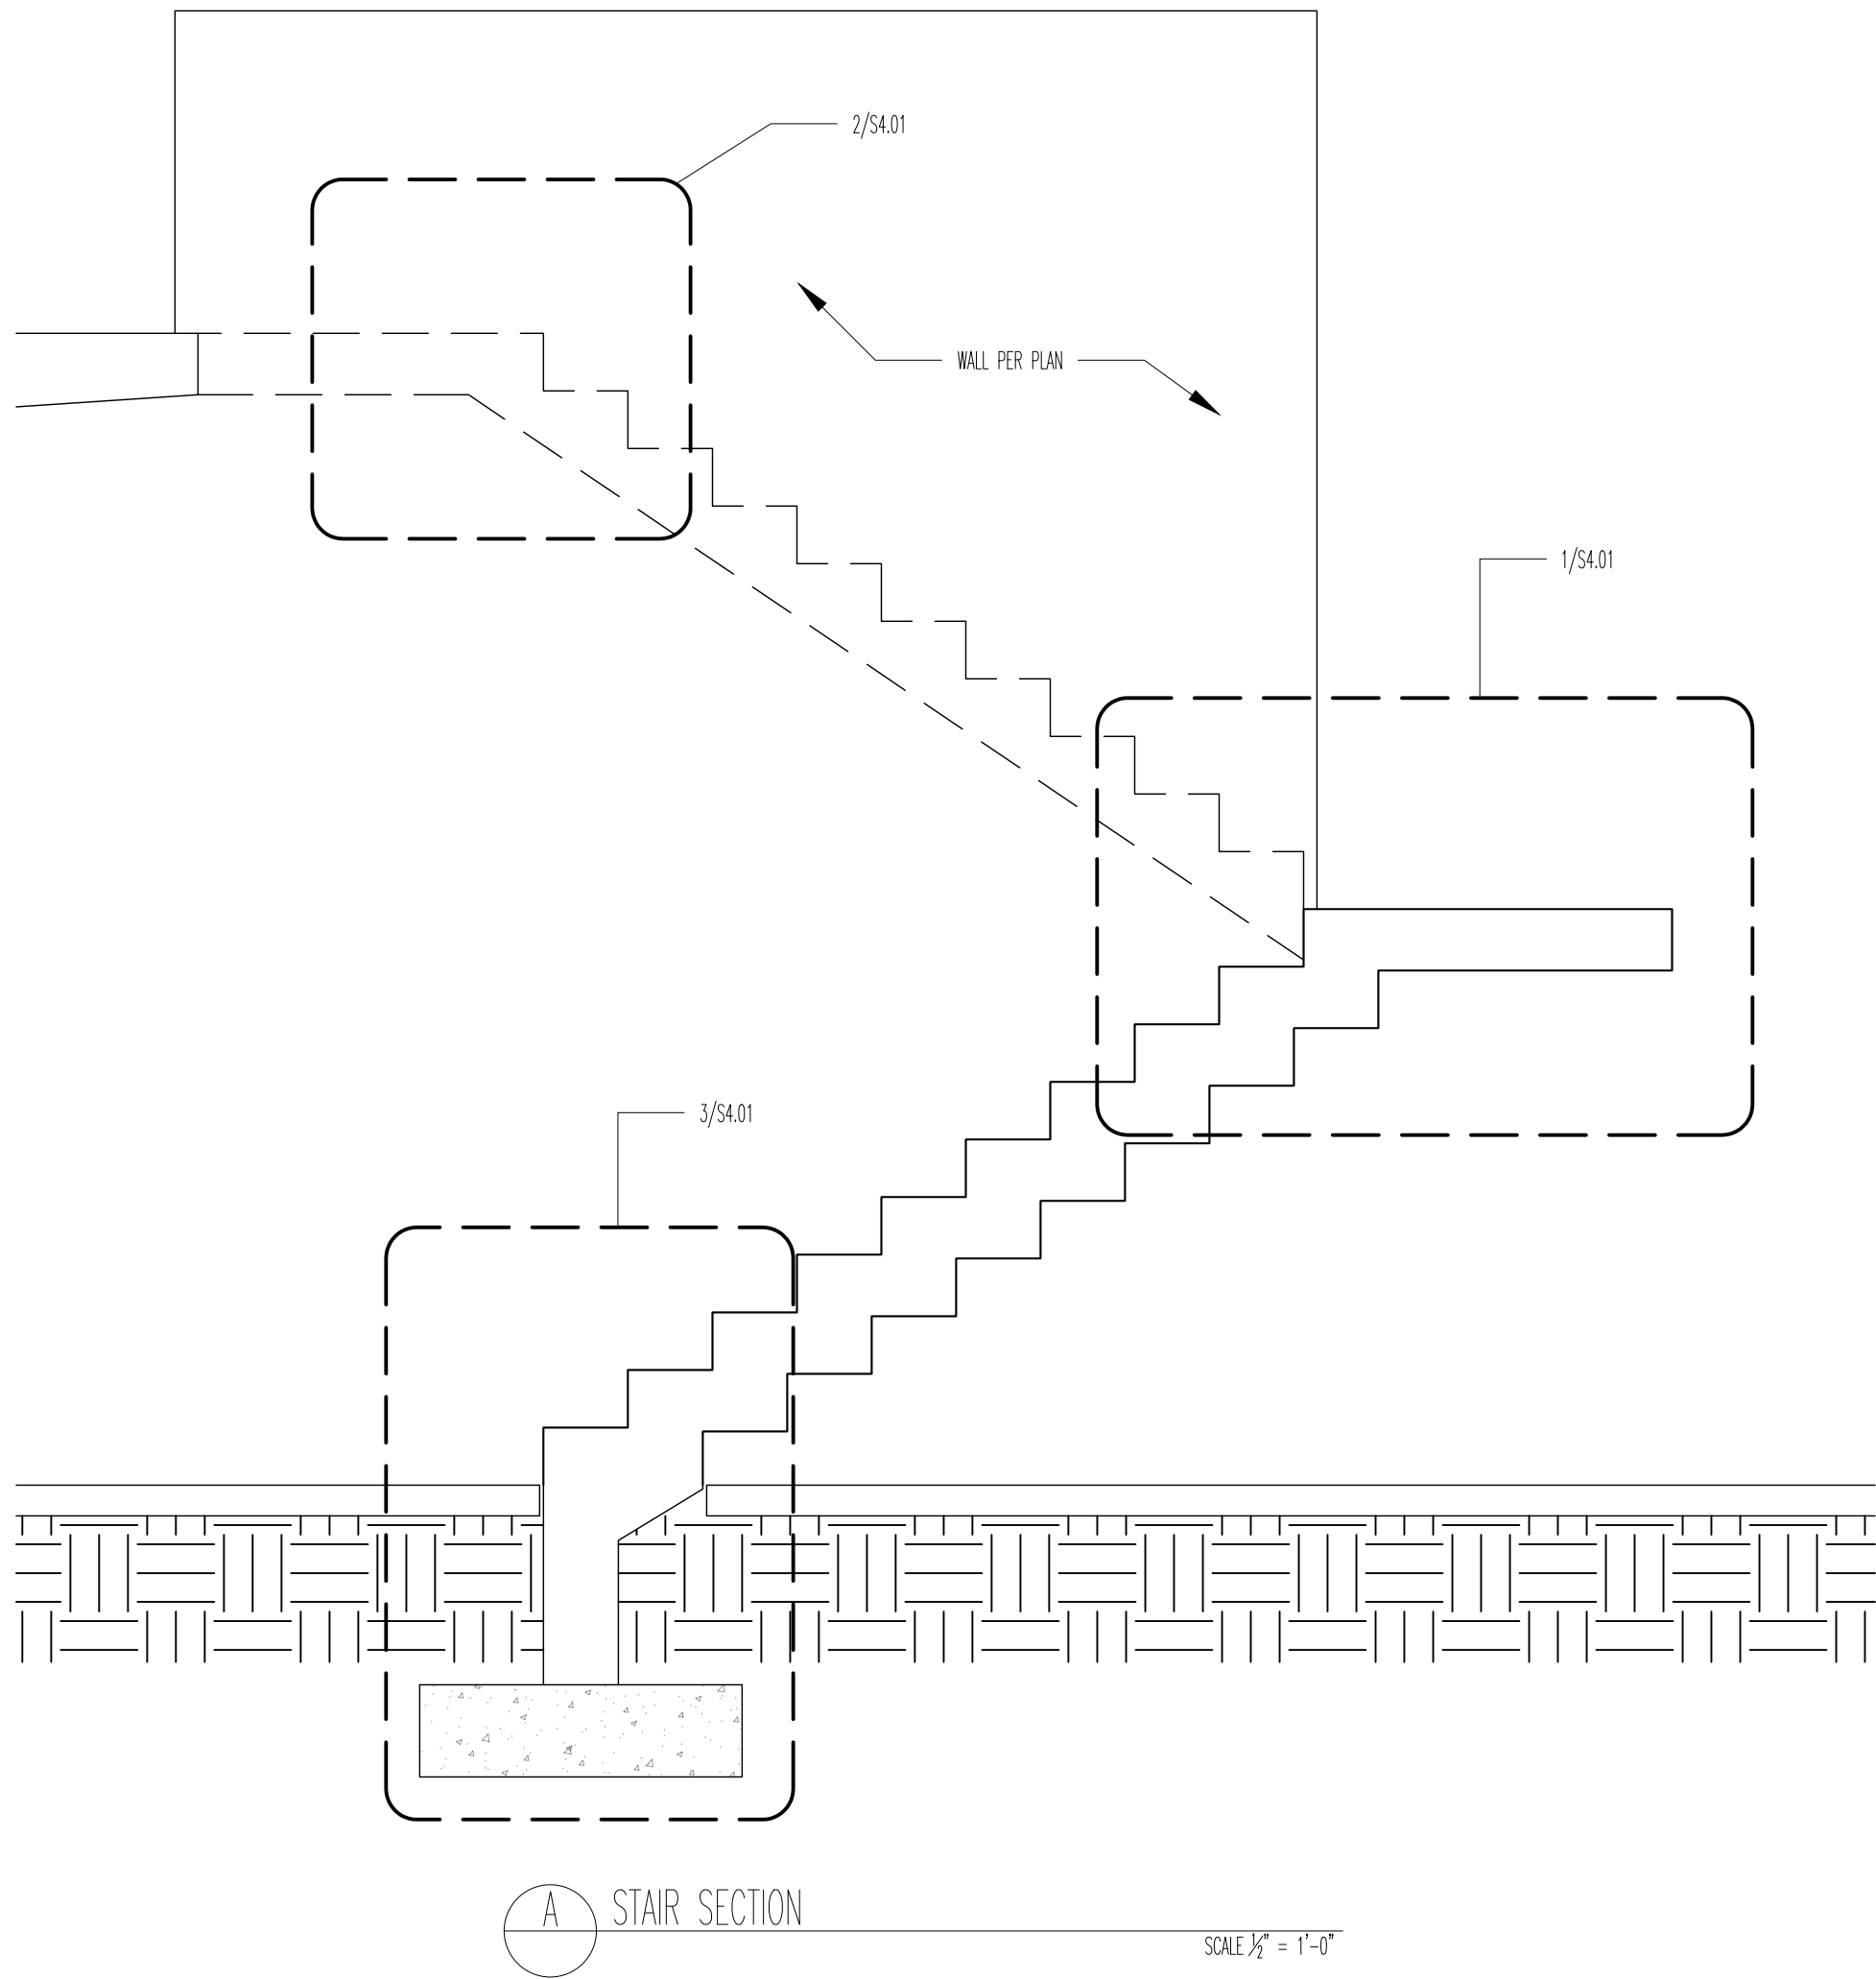

1 STAIR DETAIL
INTERMEDIATE LANDING
SCALE 3/4" = 1'-0"

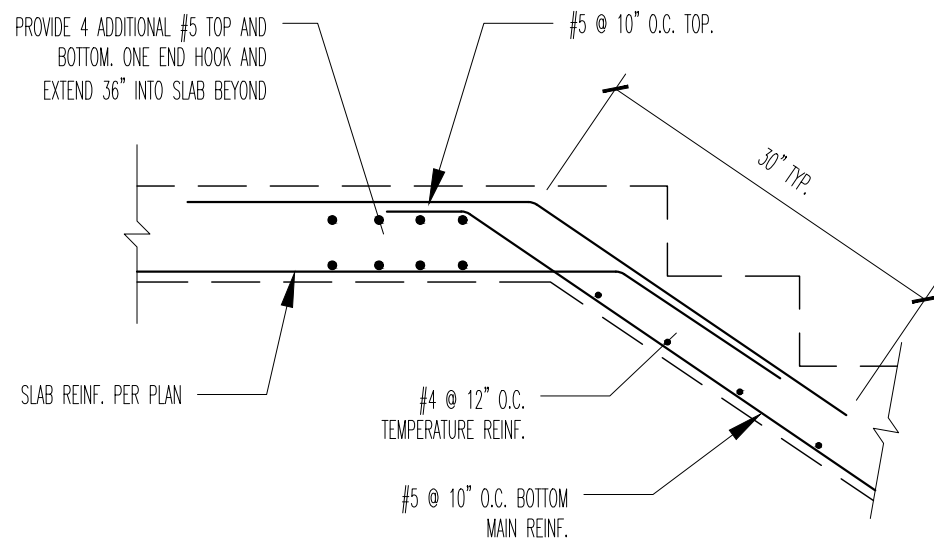

2 STAIR DETAIL
SLAB LANDING
SCALE 3/4" = 1'-0"

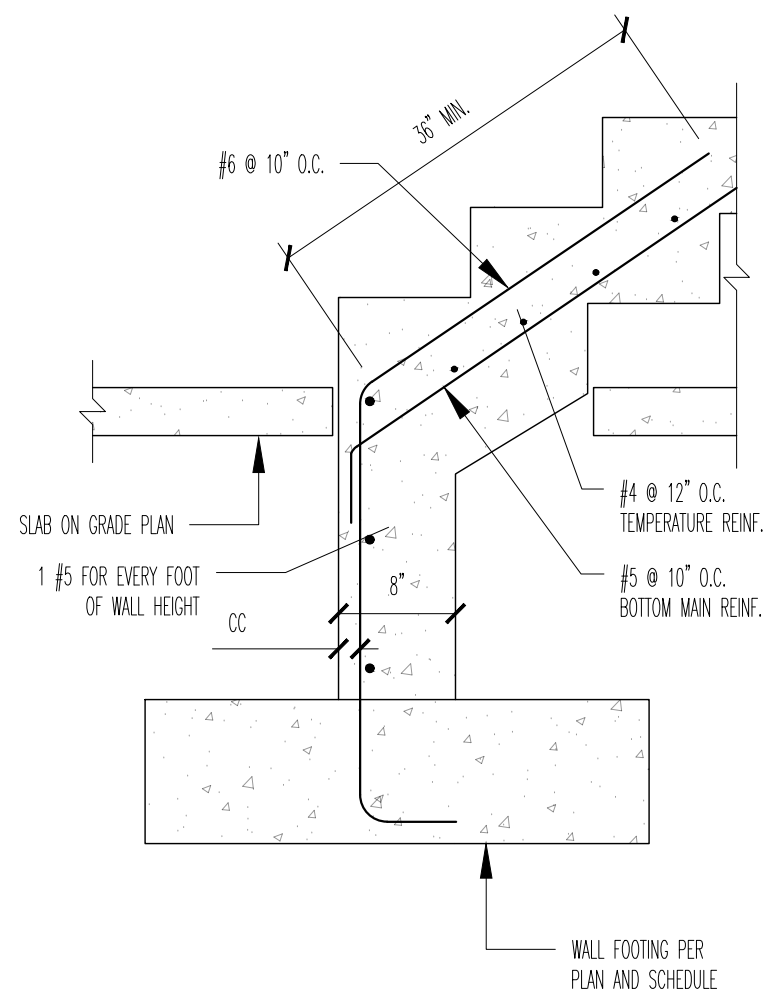

3 STAIR DETAIL
FOUNDATION
SCALE 3/4" = 1'-0"

RAMOSMARTINEZarchitects

MIAMI NEW YORK
655 W. FLAGLER ST. 11 ERIE STREET
SUITE 205 WEBSITE: www.rmsrq.com 2nd FLOOR
MIAMI, FL 33130 TELEPHONE: 305-548-3006 JERSEY CITY, NJ 07302

NEW RESIDENCE
FOR
ELIGES INVESTORS CONSTRUCTION
AT
9841 SW 73rd COURT
PINECREST, FLORIDA 33156

STRUCTURAL ENGINEER: JOSE E. VILA ALVAREZ, P.E. - 89027
VILA STRUCTURAL CONSULTING ENGINEERS
18701 SW 87th AVE.
MIAMI, FLORIDA 33157 786-537-1061
MECHANICAL ENGINEER: ORLANDO RANGEL, P.E. - 60226
5940 SW 57th STREET, MIAMI, FLORIDA 33165
TEL.: 786-547-3517
CIVIL ENGINEER: ANDRE D. MARTINEZ, P.E. - 85425
AM CIVIL ENGINEERS & PLANNERS
880 SW 21st STREET MIAMI, FLORIDA 33135
TEL.: 786-289-9414 amciv005@gmail.com
LANDSCAPE ARCHITECT: .



ENGINEER:
JOSE E. VILA ALVAREZ, PE
FL. NO. 89027

COPYRIGHT - 2021 - RAMOSMARTINEZarchitects, inc.
THE DESIGNS, IDEAS AND DETAIL INDICATED OR REPRESENTED BY THIS DRAWING,
CREATED AND DEVELOPED FOR USE ON THIS PROJECT, ARE OWNED BY AND THE LEGAL
PROPERTY OF RAMOSMARTINEZ architects, inc. USE, REPRODUCTION, DISTRIBUTION OR
ALTERATION IS PROHIBITED WITHOUT WRITTEN AUTHORIZATION BY THE ARCHITECT

KEY PLAN:



COMM. NO.: 22CB006 NO: REVISION: DATE:
DATE: JANUARY, 2022
DRAWN BY: DG
CONTENT: JV

SHEET NUMBER:

S-4.01

JOSE E. VILA ALVAREZ, PROFESSIONAL ENGINEER,
STATE OF FLORIDA, LICENSE No. 89027

THIS ITEM HAS BEEN DIGITALLY SIGNED BY JOSE E.
VILA ALVAREZ, PE, ON 06/21/2022

PRINTED COPIES OF THIS DOCUMENT ARE NOT
CONSIDERED SIGNED AND SEALED AND THE
SIGNATURE MUST BE VERIFIED ON ANY ELECTRONIC
COPIES