
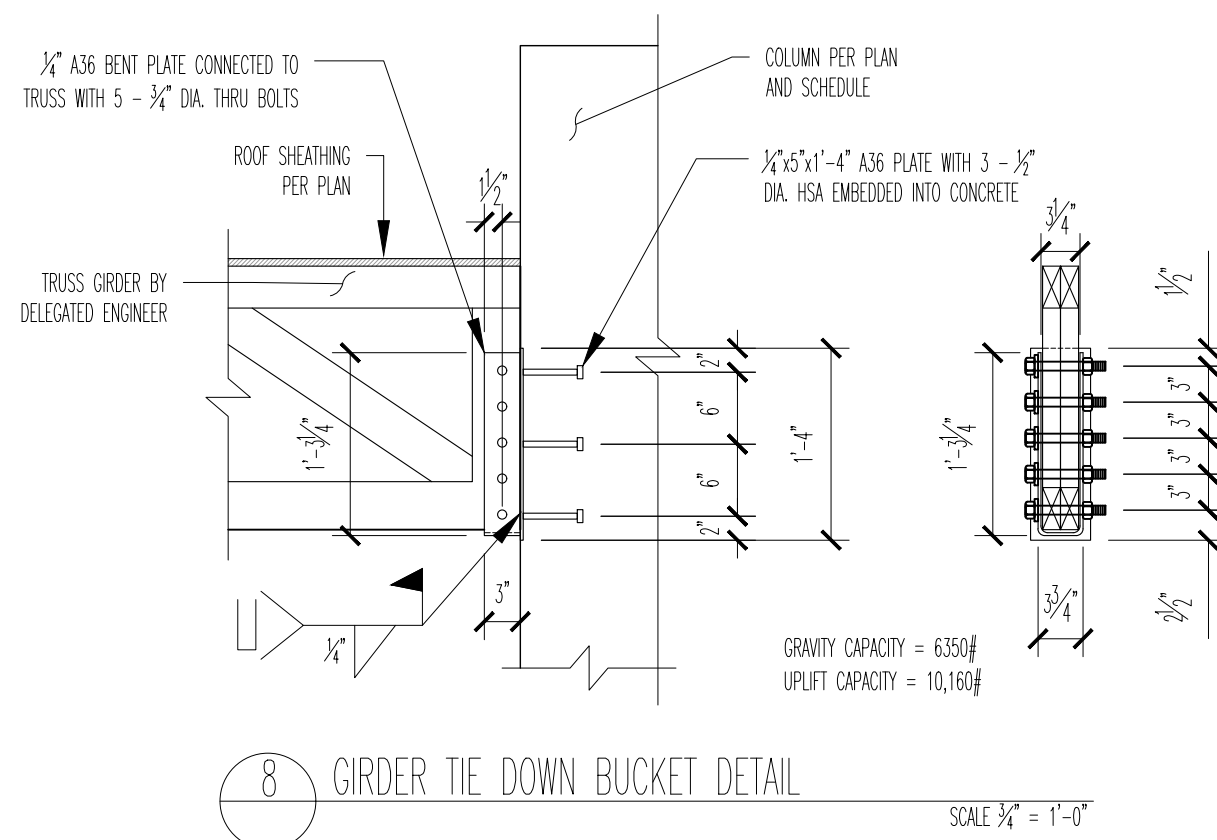
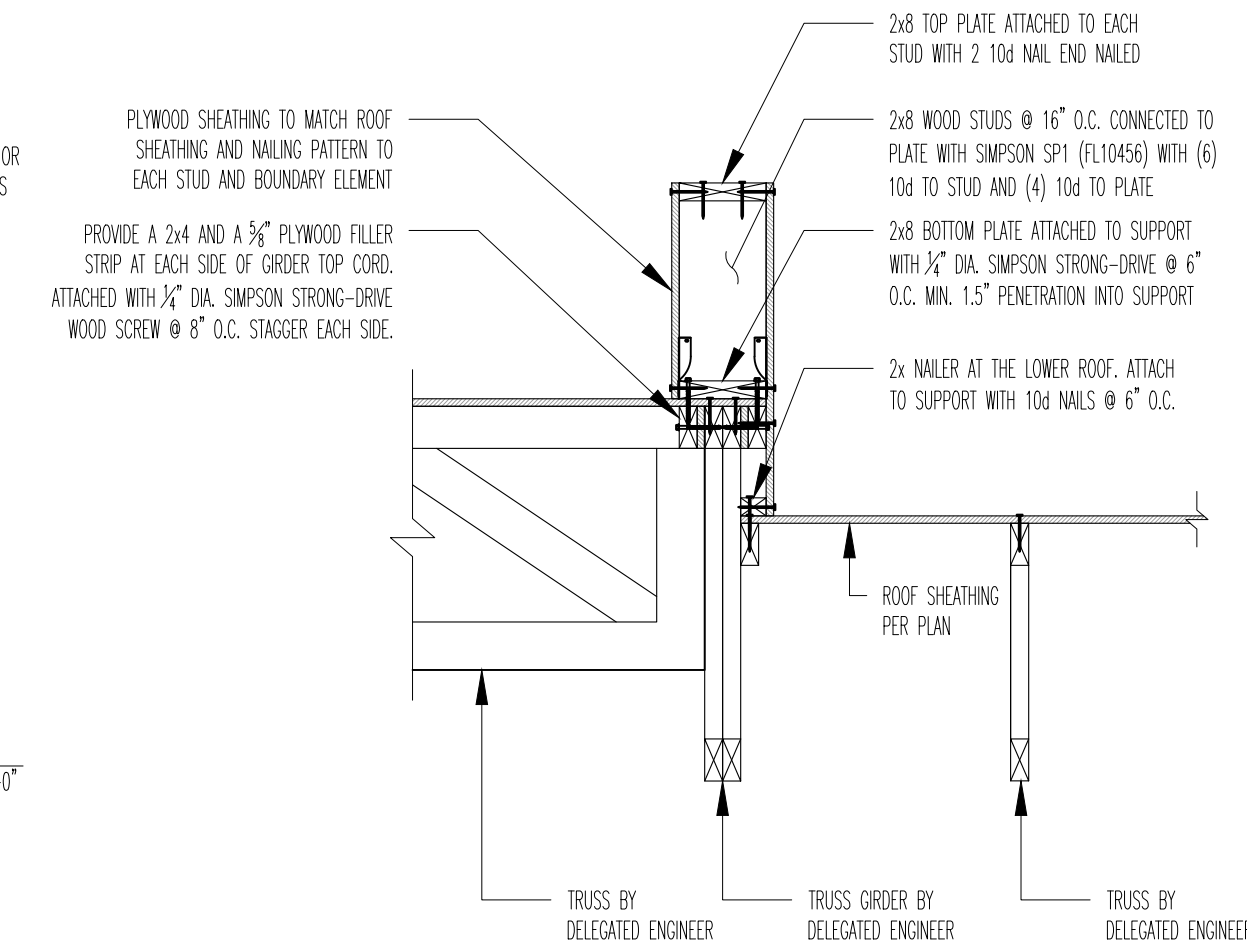
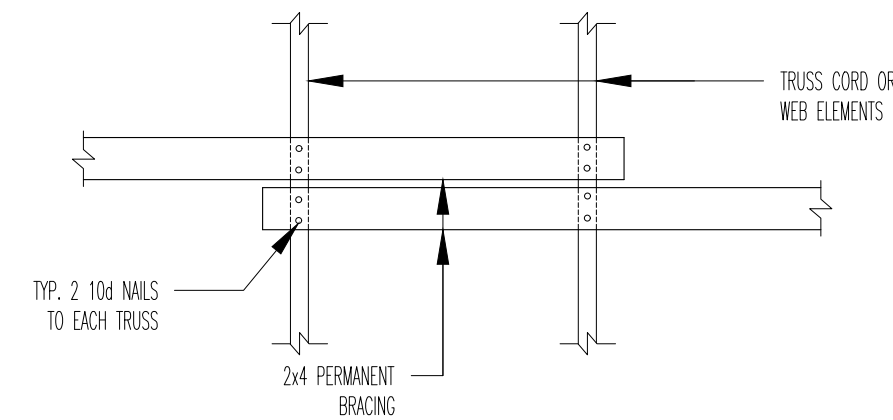
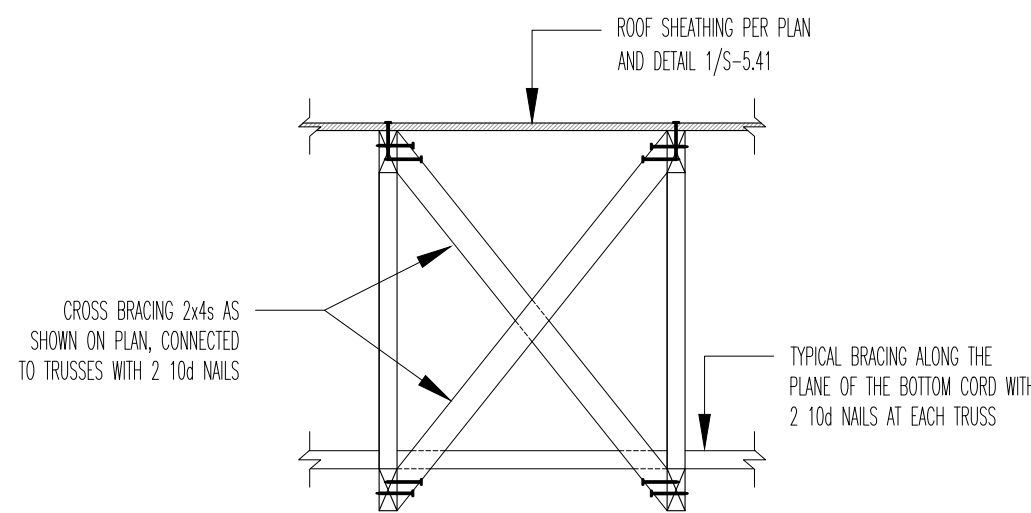
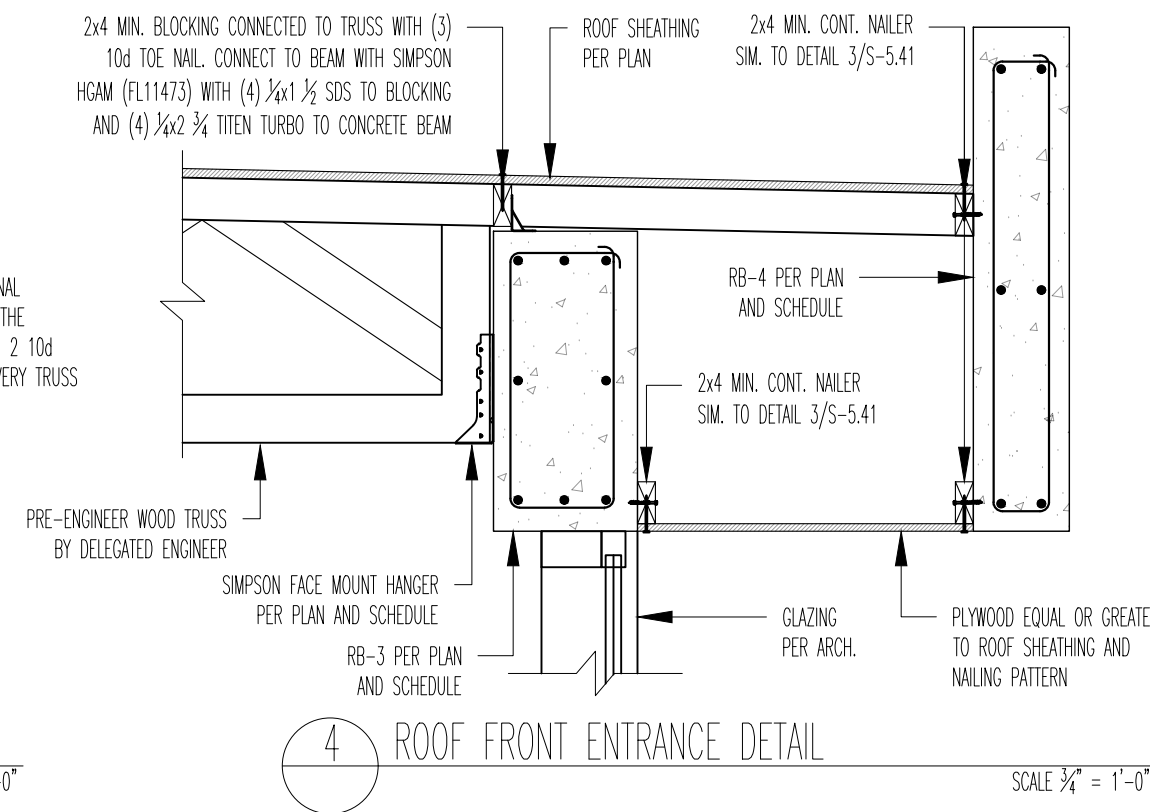
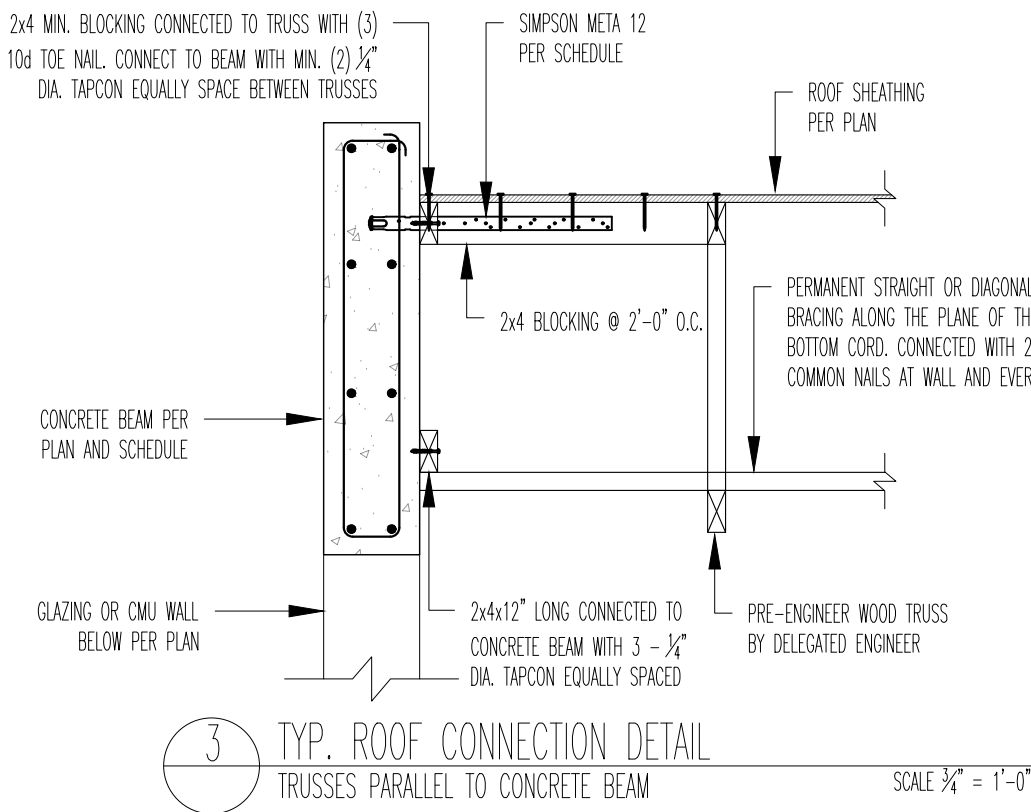
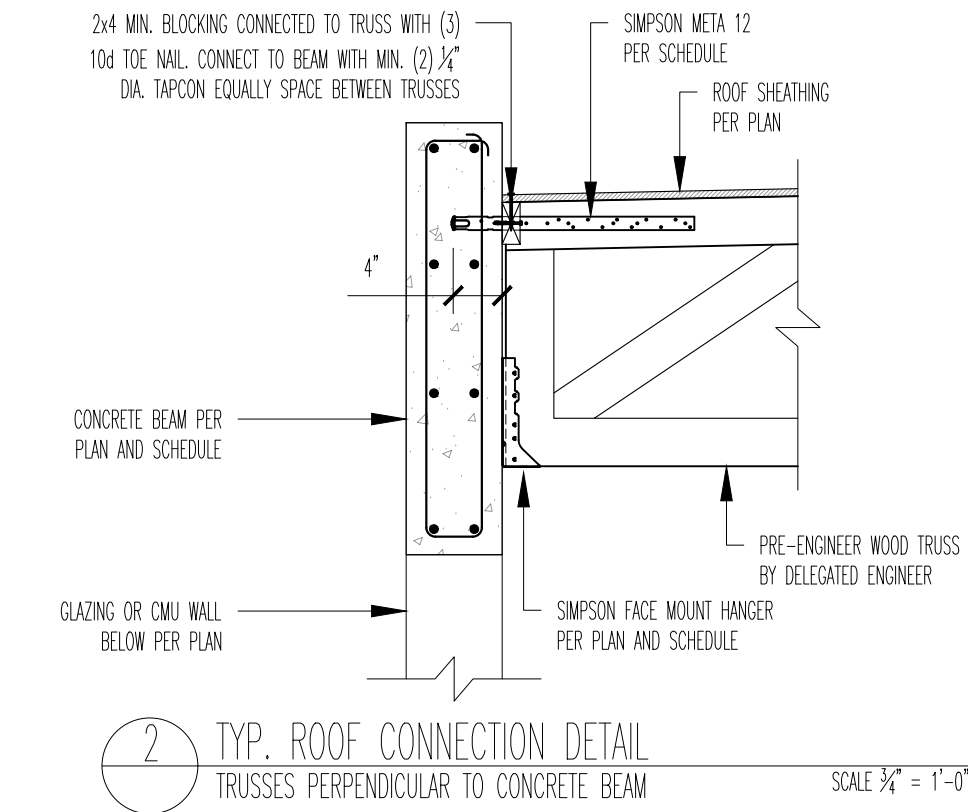


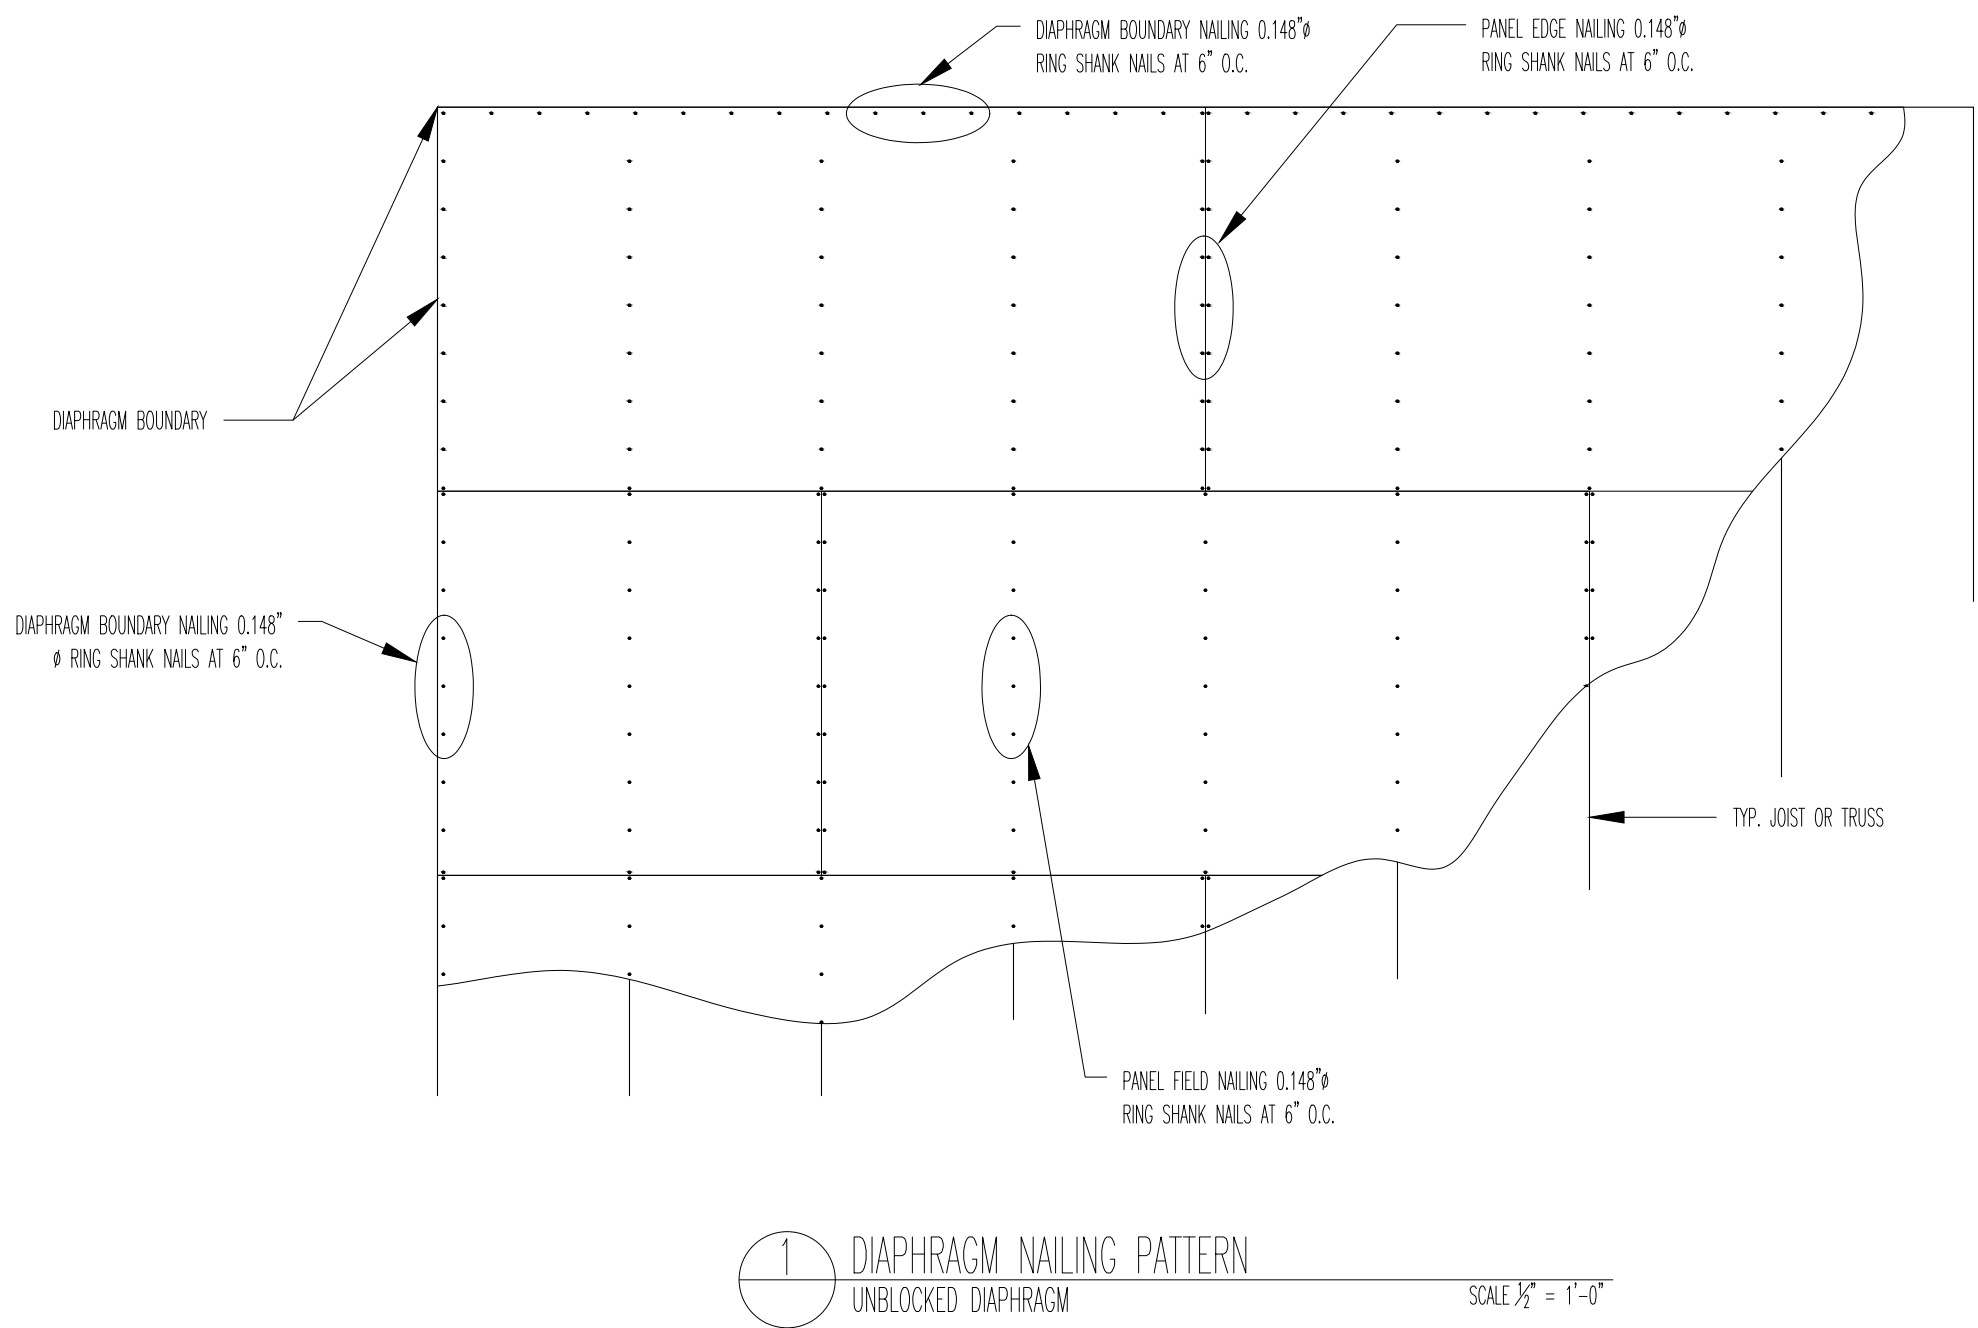


RAMOSMARTINEZarchitects

MIAMI 255 W. FLAGLER ST. SUITE 205 MIAMI, FL 33130
NEW YORK 11 ERIE STREET 2nd FLOOR JERSEY CITY, NJ 07302
REGISTRATION: A.A. 28000528
WEBSITE: www.rmsrq.com
TELEPHONE: 305-548-3006

NEW RESIDENCE
FOR
ELIGES INVESTORS CONSTRUCTION
AT
9841 SW 73rd COURT
PINECREST, FLORIDA 33156

STRUCTURAL ENGINEER: JOSE E. VILA ALVAREZ, P.E. - 89027
VILA STRUCTURAL CONSULTING ENGINEERS
18701 SW 87TH AVE. MIAMI, FLORIDA 33157 786-537-1061
MECHANICAL ENGINEER: ORLANDO RANGEL, P.E. - 60226
9940 SW 57th STREET, MIAMI, FLORIDA 33165 TEL: 786-547-3517
CIVIL ENGINEER: ANDRE D. MARTINEZ, P.E. - 85425
AM CIVIL ENGINEERS & PLANNERS
800 SW 21st STREET MIAMI, FLORIDA 33135 TEL: 786-289-9414 amciv005@gmail.com
LANDSCAPE ARCHITECT:

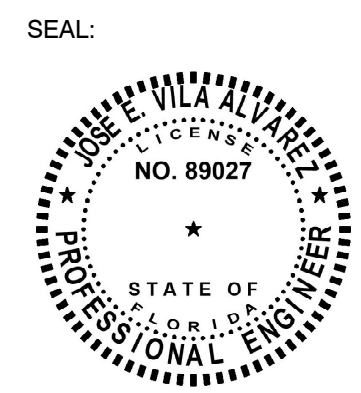

ENGINEER:
JOSE E. VILA ALVAREZ, PE
FL. NO. 89027

COPYRIGHT - 2021 - RAMOSMARTINEZarchitects, inc.
THE DESIGNS, IDEAS AND DETAIL INDICATED OR REPRESENTED BY THIS DRAWING, CREATED AND DEVELOPED FOR USE ON THIS PROJECT, ARE OWNED BY AND THE LEGAL PROPERTY OF RAMOSMARTINEZarchitects, inc. USE, REPRODUCTION, DISTRIBUTION OR ALTERATION IS PROHIBITED WITHOUT WRITTEN AUTHORIZATION BY THE ARCHITECT

KEY PLAN:

COMM. NO.: 22CB006
DATE: JANUARY, 2022
DRAWN BY: DG
CONTENT: JV

SHEET NUMBER:

JOSE E. VILA ALVAREZ, PROFESSIONAL ENGINEER,
STATE OF FLORIDA, LICENSE No. 89027

THIS ITEM HAS BEEN DIGITALLY SIGNED BY JOSE E.
VILA ALVAREZ, PE, ON 06/21/2022

PRINTED COPIES OF THIS DOCUMENT ARE NOT
CONSIDERED SIGNED AND SEALED AND THE
SIGNATURE MUST BE VERIFIED ON ANY ELECTRONIC
COPIES

S-5.41