
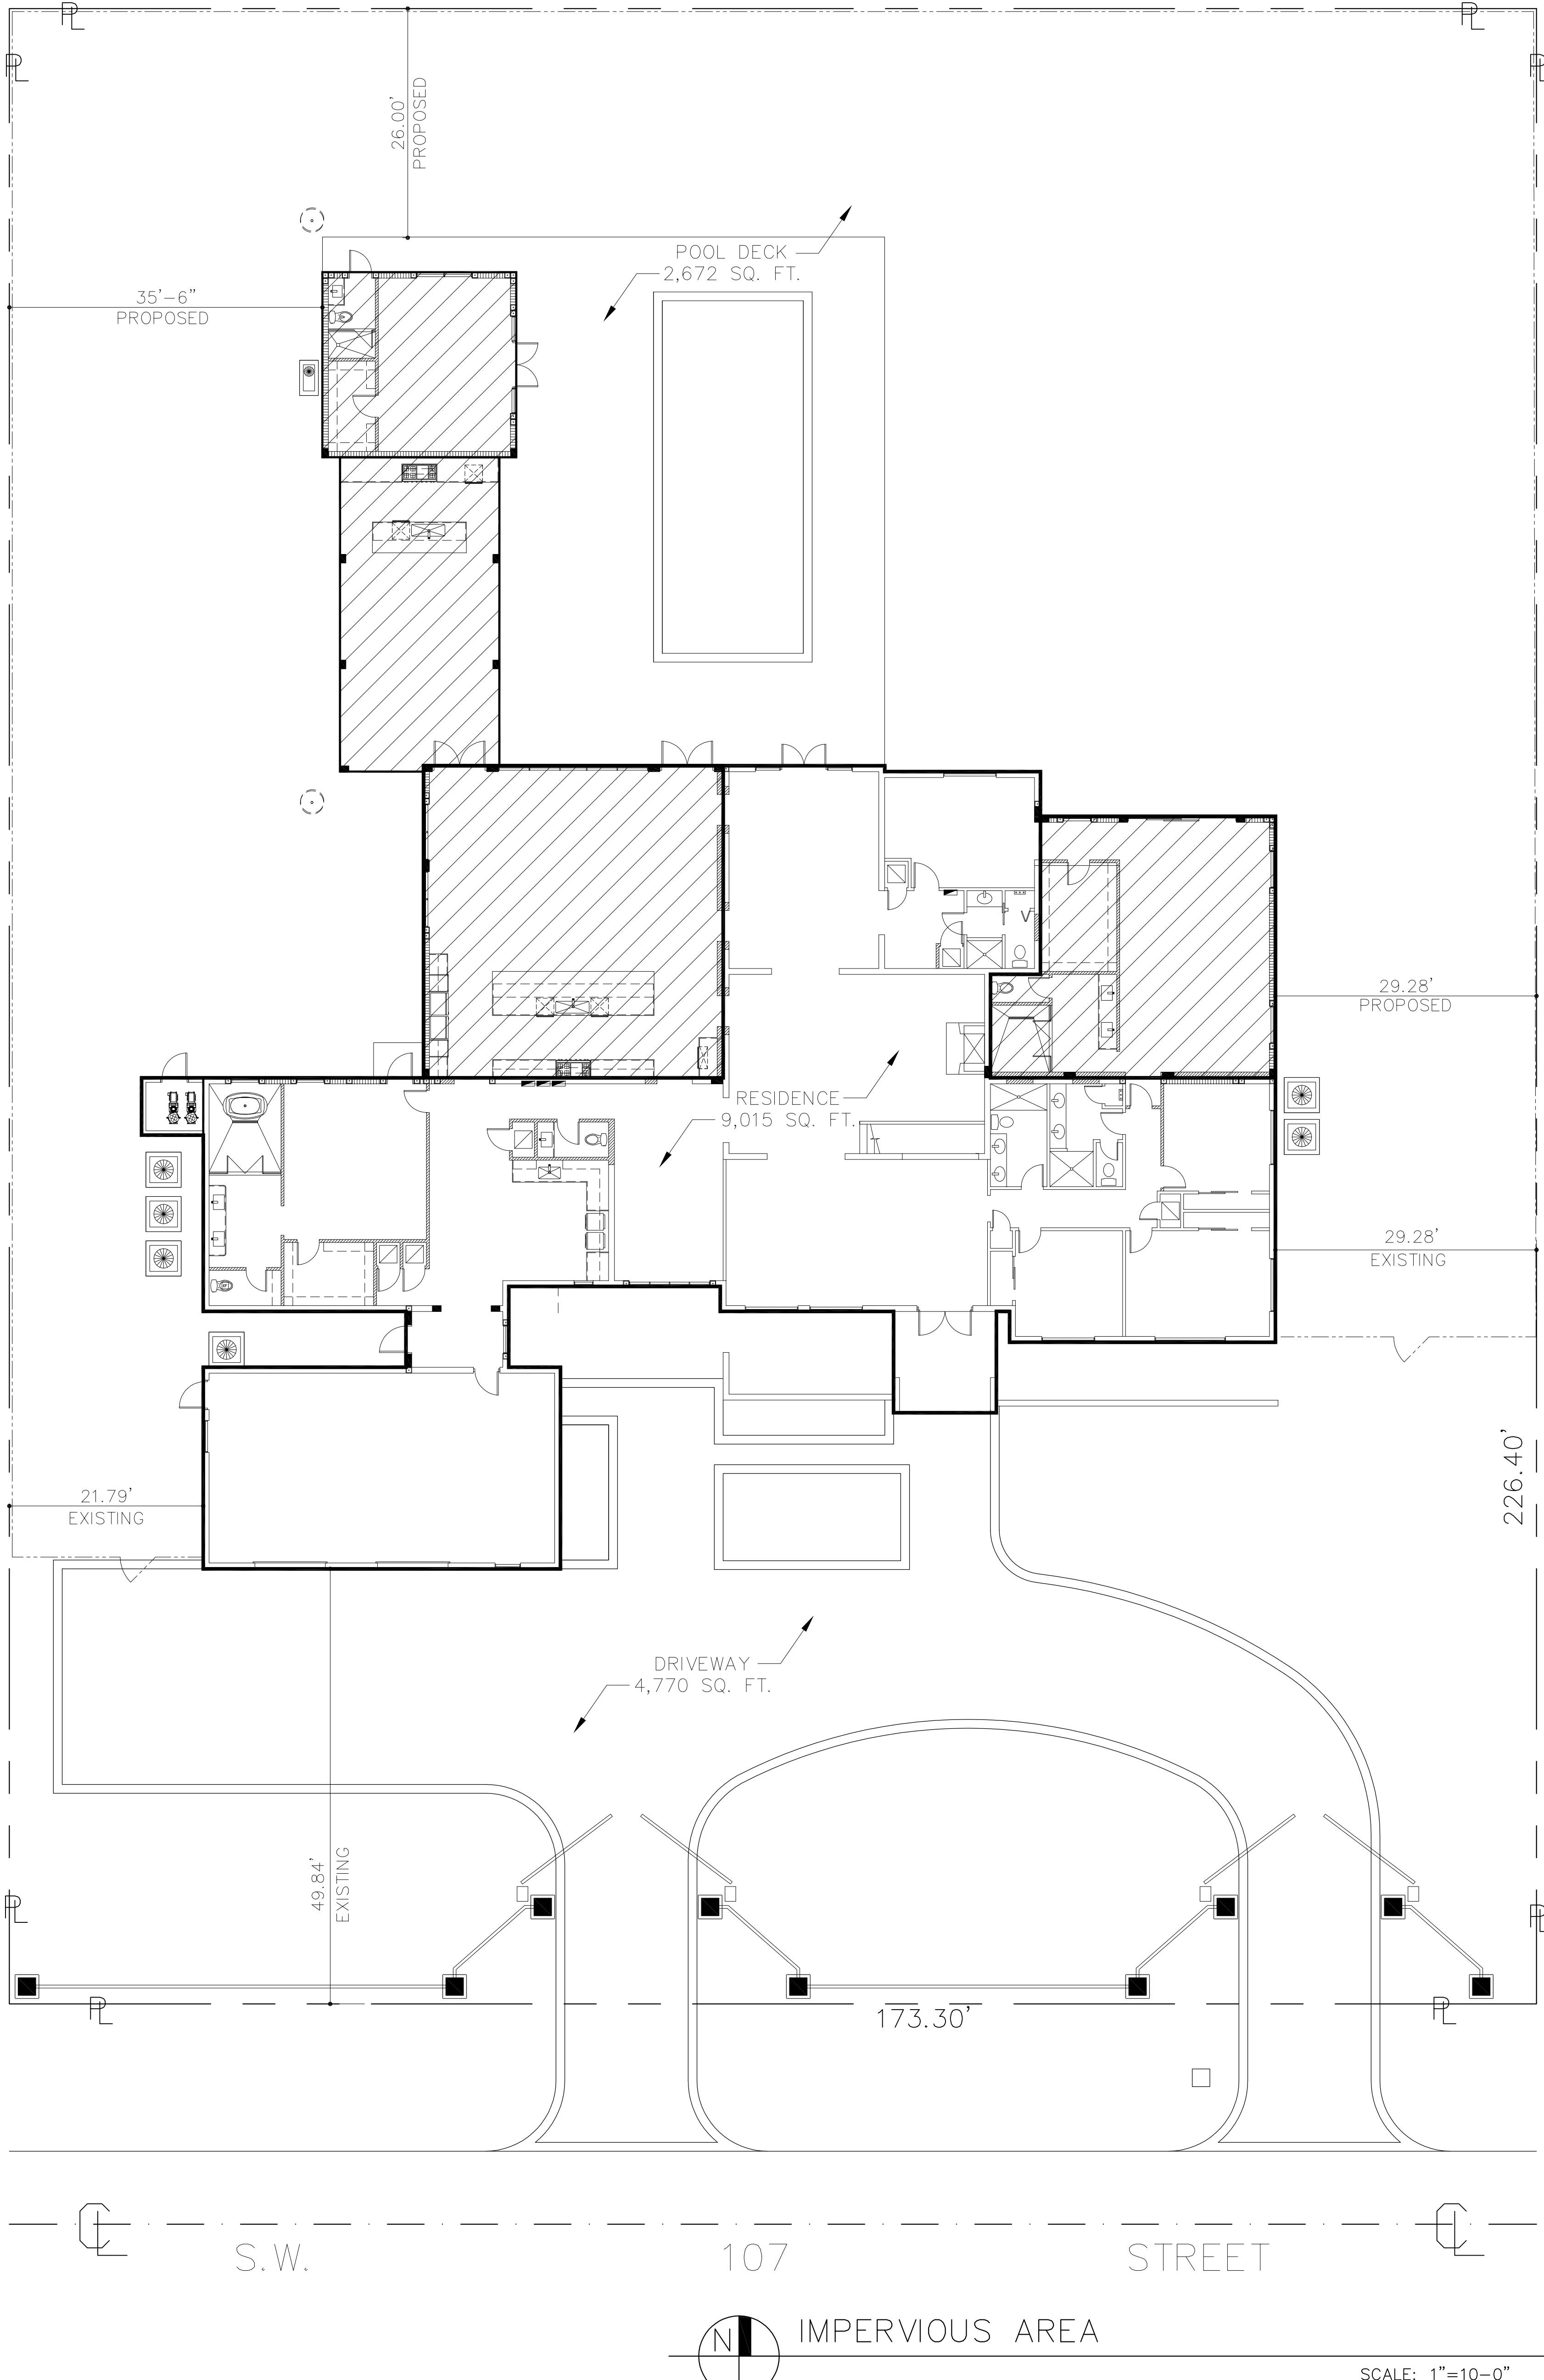
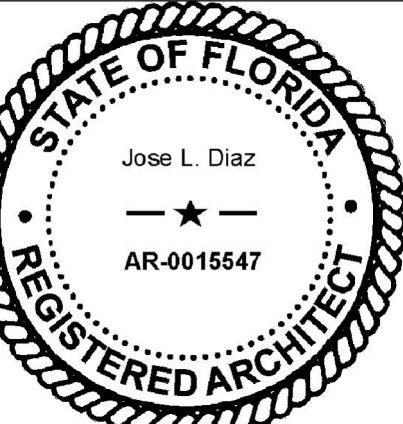


IMPERVIOUS AREA CALCULATIONS		
NET LOT AREA	39,235 SQ. FT.	
EXISTING HOUSE	6,100 SQ. FT.	
NEW ADDITIONS:		
GREAT ROOM, MASTER BEDROOM SUITE		
GUEST HOUSE, COVERED TERRACE	2,925 SQ. FT.	
DRIVEWAY	4,770 SQ. FT.	
FUTURE POOL DECK	2,672 SQ. FT.	
TOTAL IMPERVIOUS AREA	16,467 SQ. FT.	41.97%

[illegible]

RENOVATION AND ADDITION
FOR:
CHRISTOPHER AND LISA MONTERO
LOCATED AT:
6445 SW 107 STREET
VILLAGE OF PINECREST, FLORIDA

J L D
ARCHITECT
CORPORATION
AA-26003440
592 s.w. 169th terrace
miami, florida 33157
(305) 310-5992

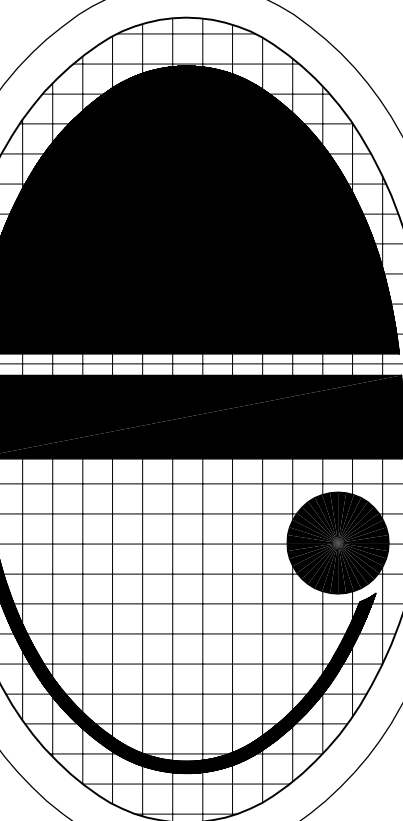

JOSE L. DIAZ, ARCHITECT
AR-0015547

DRAWN	
CHECKED	
DATE	11/14/22
SCALE	
JOB NO.	
SHEET	

SP-3

SHEETS

COPYRIGHT © 2022 JOSE L. DIAZ ARCHITECT The architectural design and detail drawings for this building, and or overall project, are the legal property of and all rights are reserved by the architect. Their use for reproduction, construction or distribution is prohibited unless authorized in writing by the architect.