
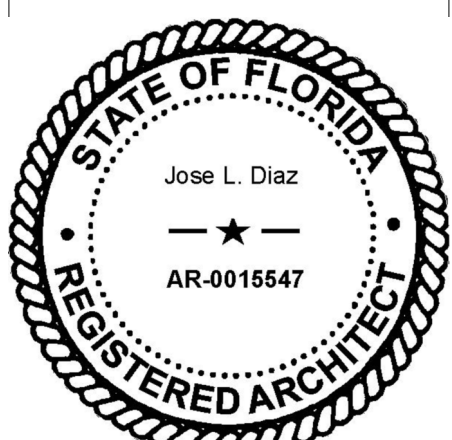


[illegible]

RENOVATION AND ADDITION
FOR:
CHRISTOPHER AND LISA MONTERO
LOCATED AT:
6445 SW 107 STREET
VILLAGE OF PINECREST, FLORIDA

J L D
ARCHITECT
CORPORATION
AA-26003440
8592 s.w. 169th terrace
miami, florida 33157
(305) 310-5992



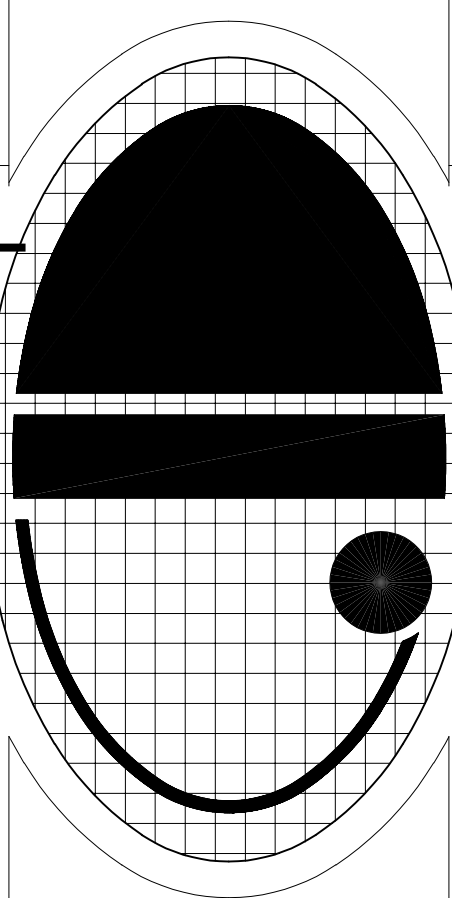


JOSE L. DIAZ, ARCHITECT
AR-0015547

DRAWN	
CHECKED	
DATE	11/14/22
SCALE	
JOB NO.	
SHEET	

A-4.1

OF SHEETS

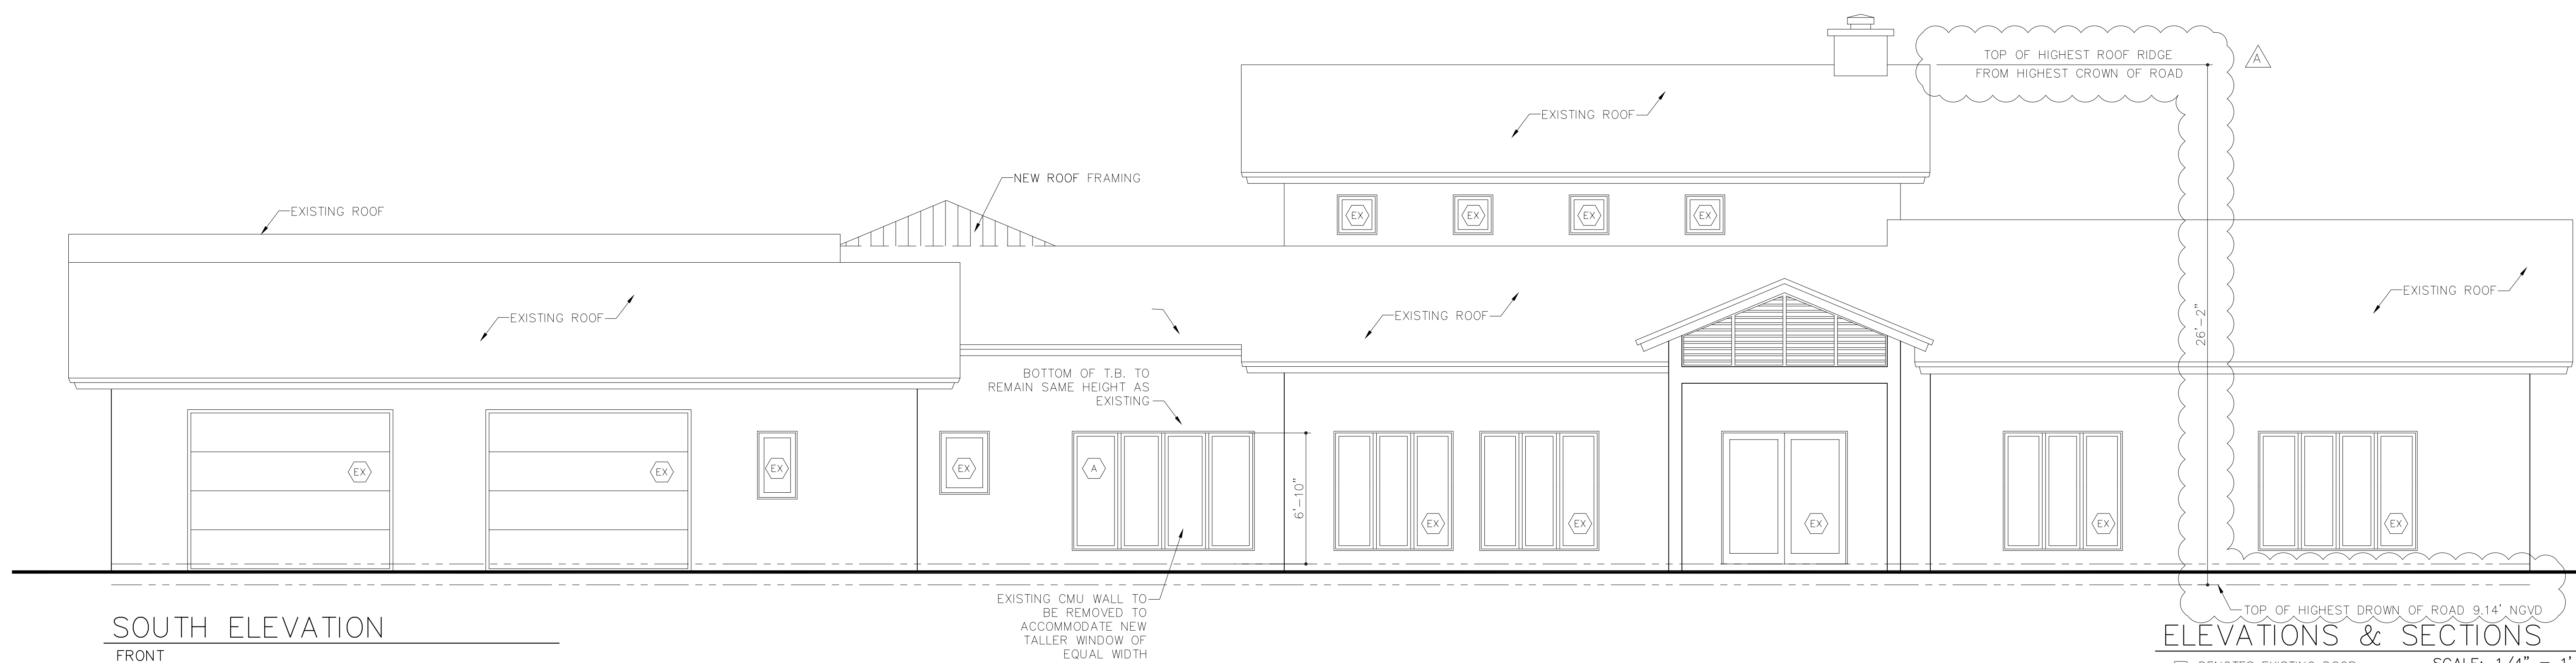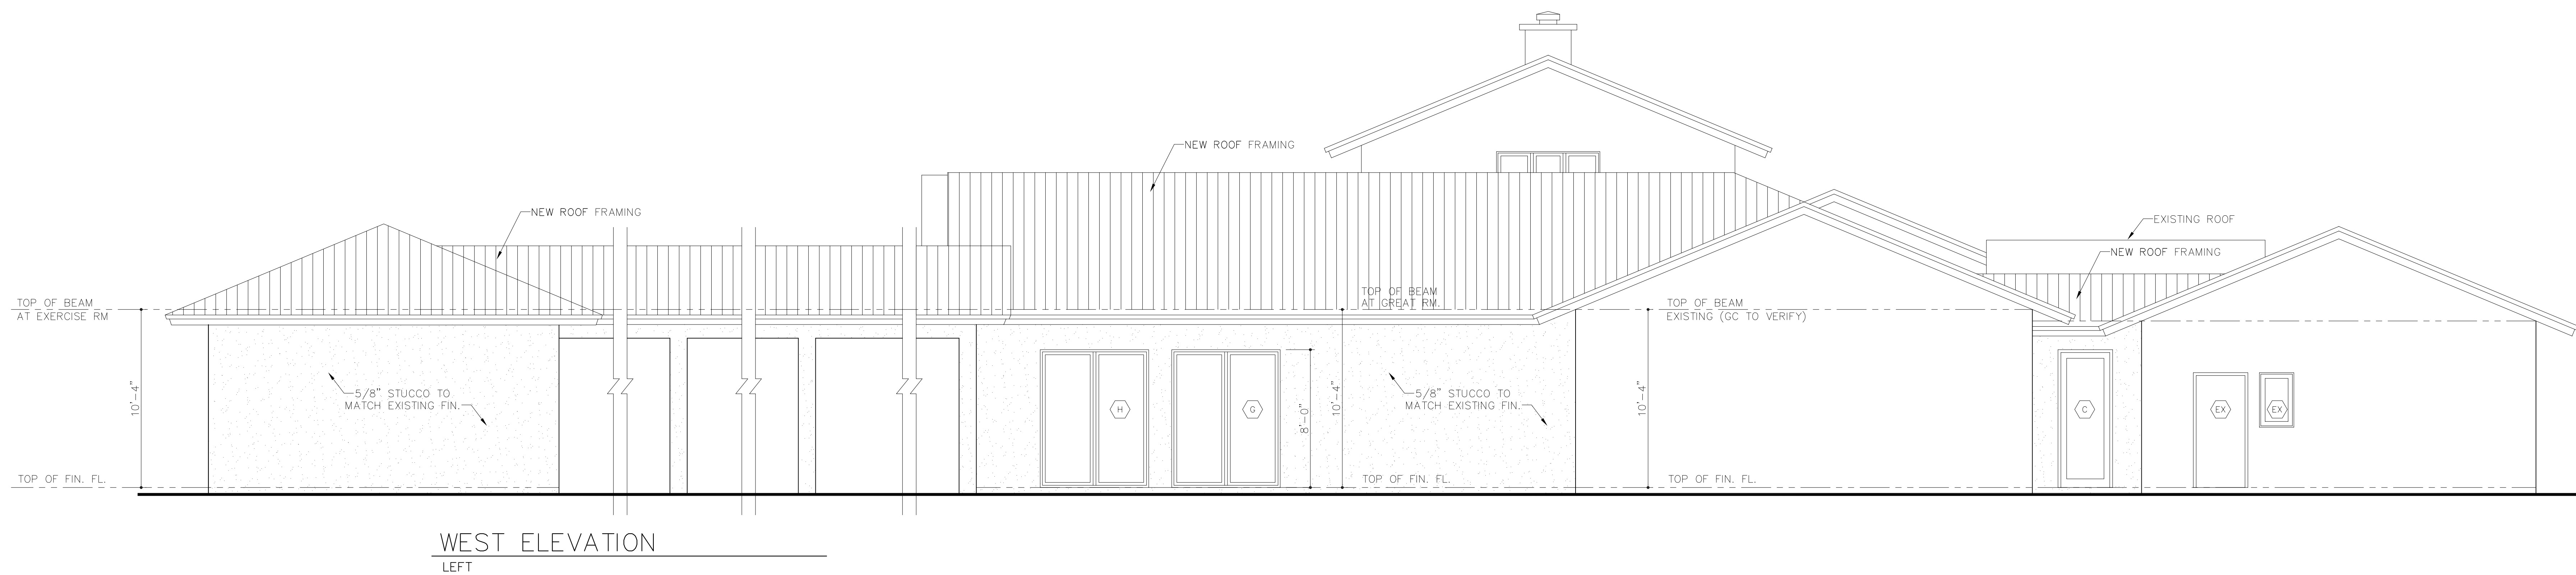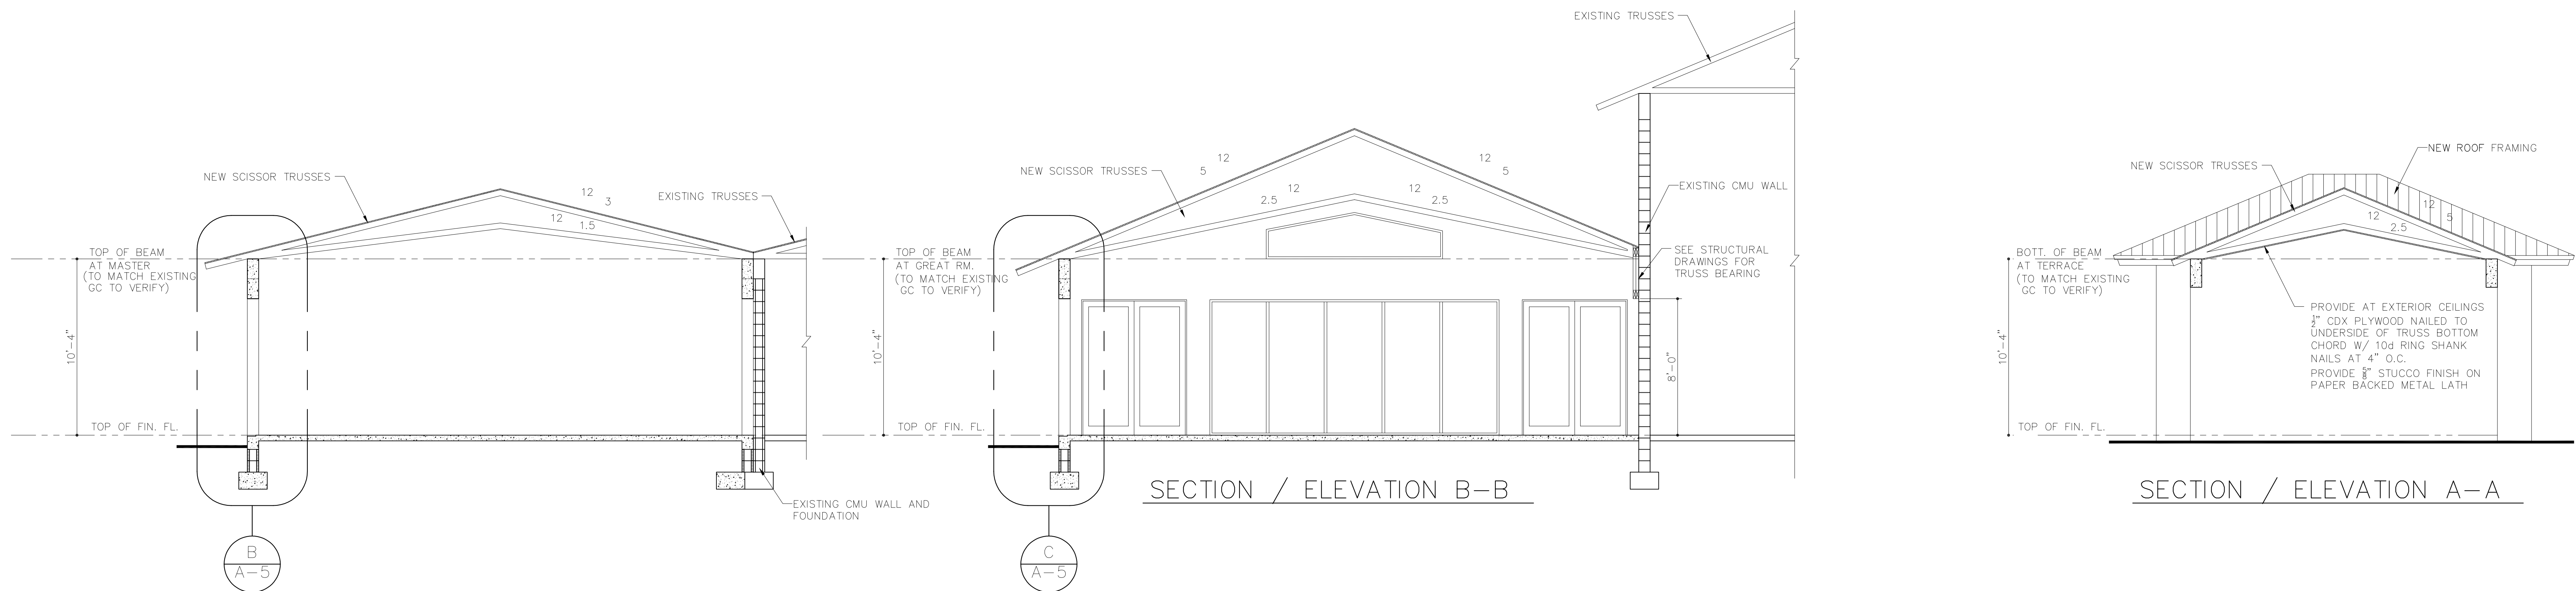

EX DENOTES EXISTING DOOR OR WINDOW TO REMAIN

SCALE: 1/4" = 1'-0"

COPYRIGHT © 2022 JOSE L. DIAZ ARCHITECT The architectural design and detail drawings for this building, and for overall project, are the legal property of and all rights are reserved by the architect. Their use for reproduction, construction or distribution is prohibited unless authorized in writing by the architect.