

ADDITION AND RENOVATION
FOR:
LISA AND CHRIS MONTERO
LOCATED AT:
6445 SW 107 STREET
PINECREST FL 33156

DRAWN
CHECKED
DATE
SCALE
JOB NO.
SHEET



S-2.2.2

OF SHEETS

COPYRIGHT © 2022 JOSE L. DIAZ ARCHITECT The architectural design and detail drawings for this building, and or overall project, are the legal property of and all rights are reserved by the architect. Their use for reproduction, construction or distribution is prohibited unless authorized in writing by the architect.

-

LEGEND	
— — — — —	PREFABRICATED WOOD ROOF TRUSS @ 24' O.C.
X<----->X	2'x4' CONT. PERM. HORIZONTAL BRACING W/3" 16d NAILS @ E.A. TRUSS @ 8'-0" (MAX). PROVIDE CROSS BRACING AS SHOWN AND AT EA. END ROW OF HORIZONTAL BRACING. AT EA. END OF THE BUILDING, AND NOT MORE THAN 20'-0" SPACING IN DIRECTION OF HORIZONTAL BRACING. SEE DETAIL A/6-3/3.
— · · · · —	WOOD LEDGER

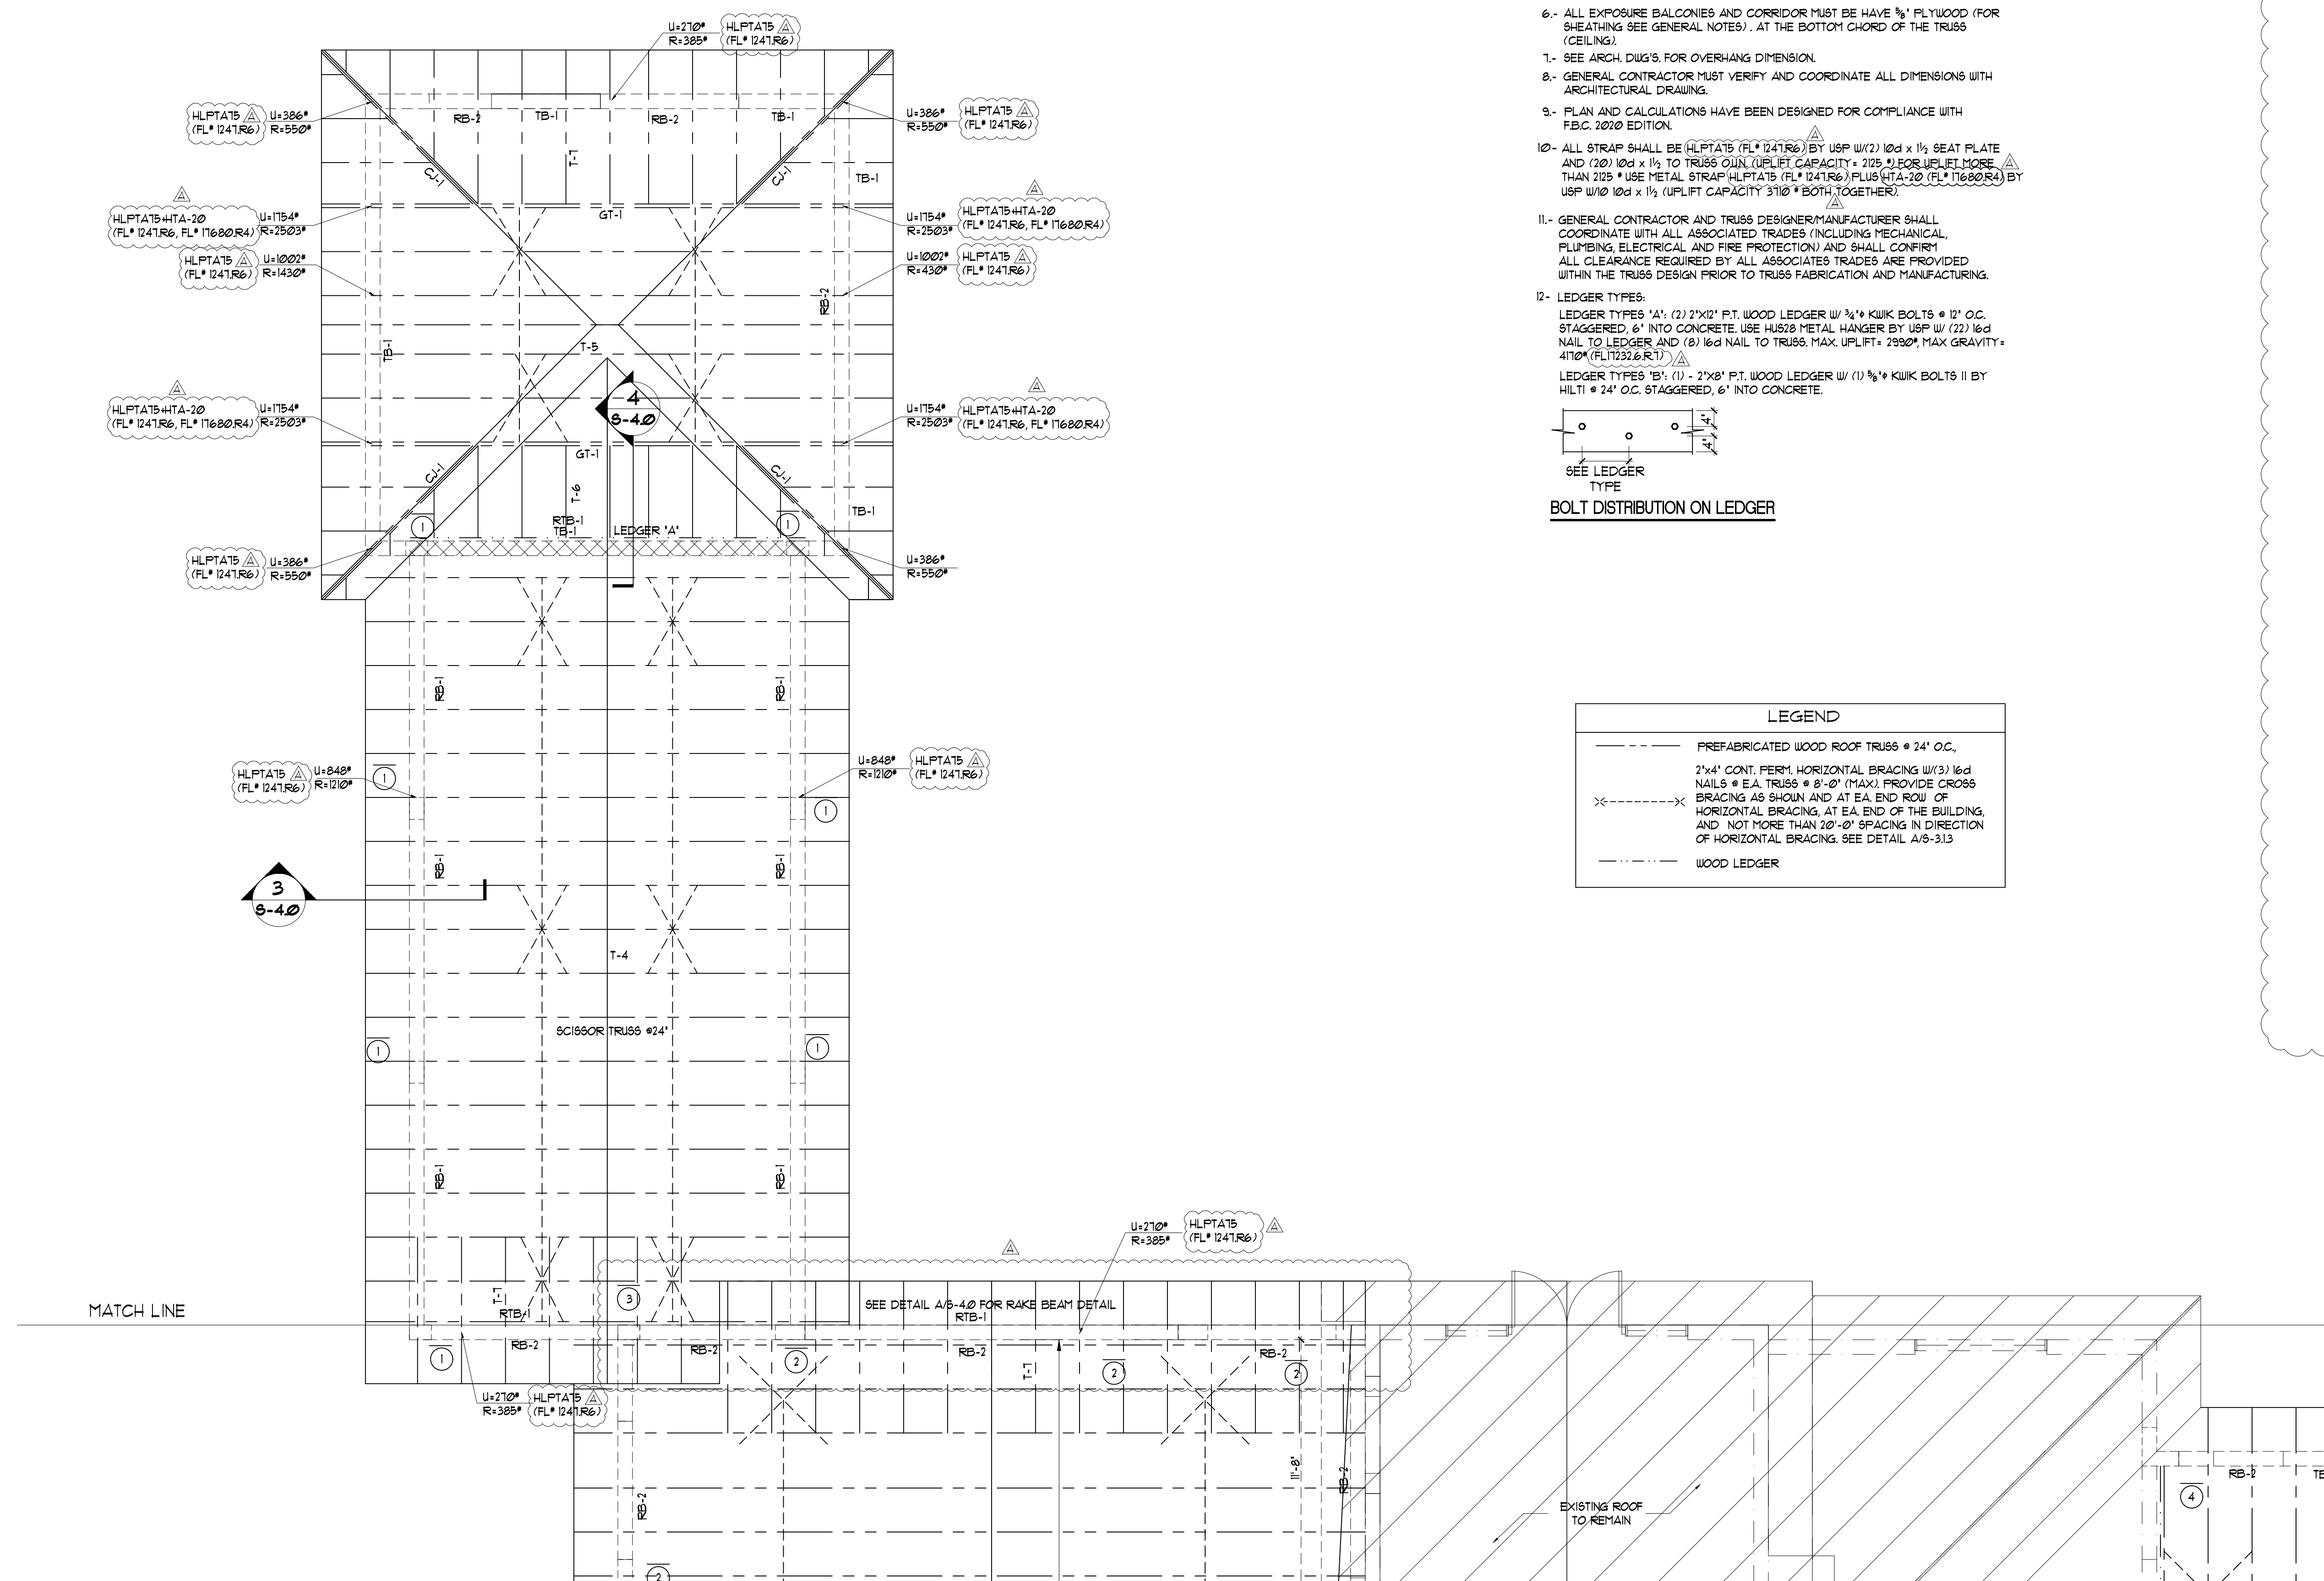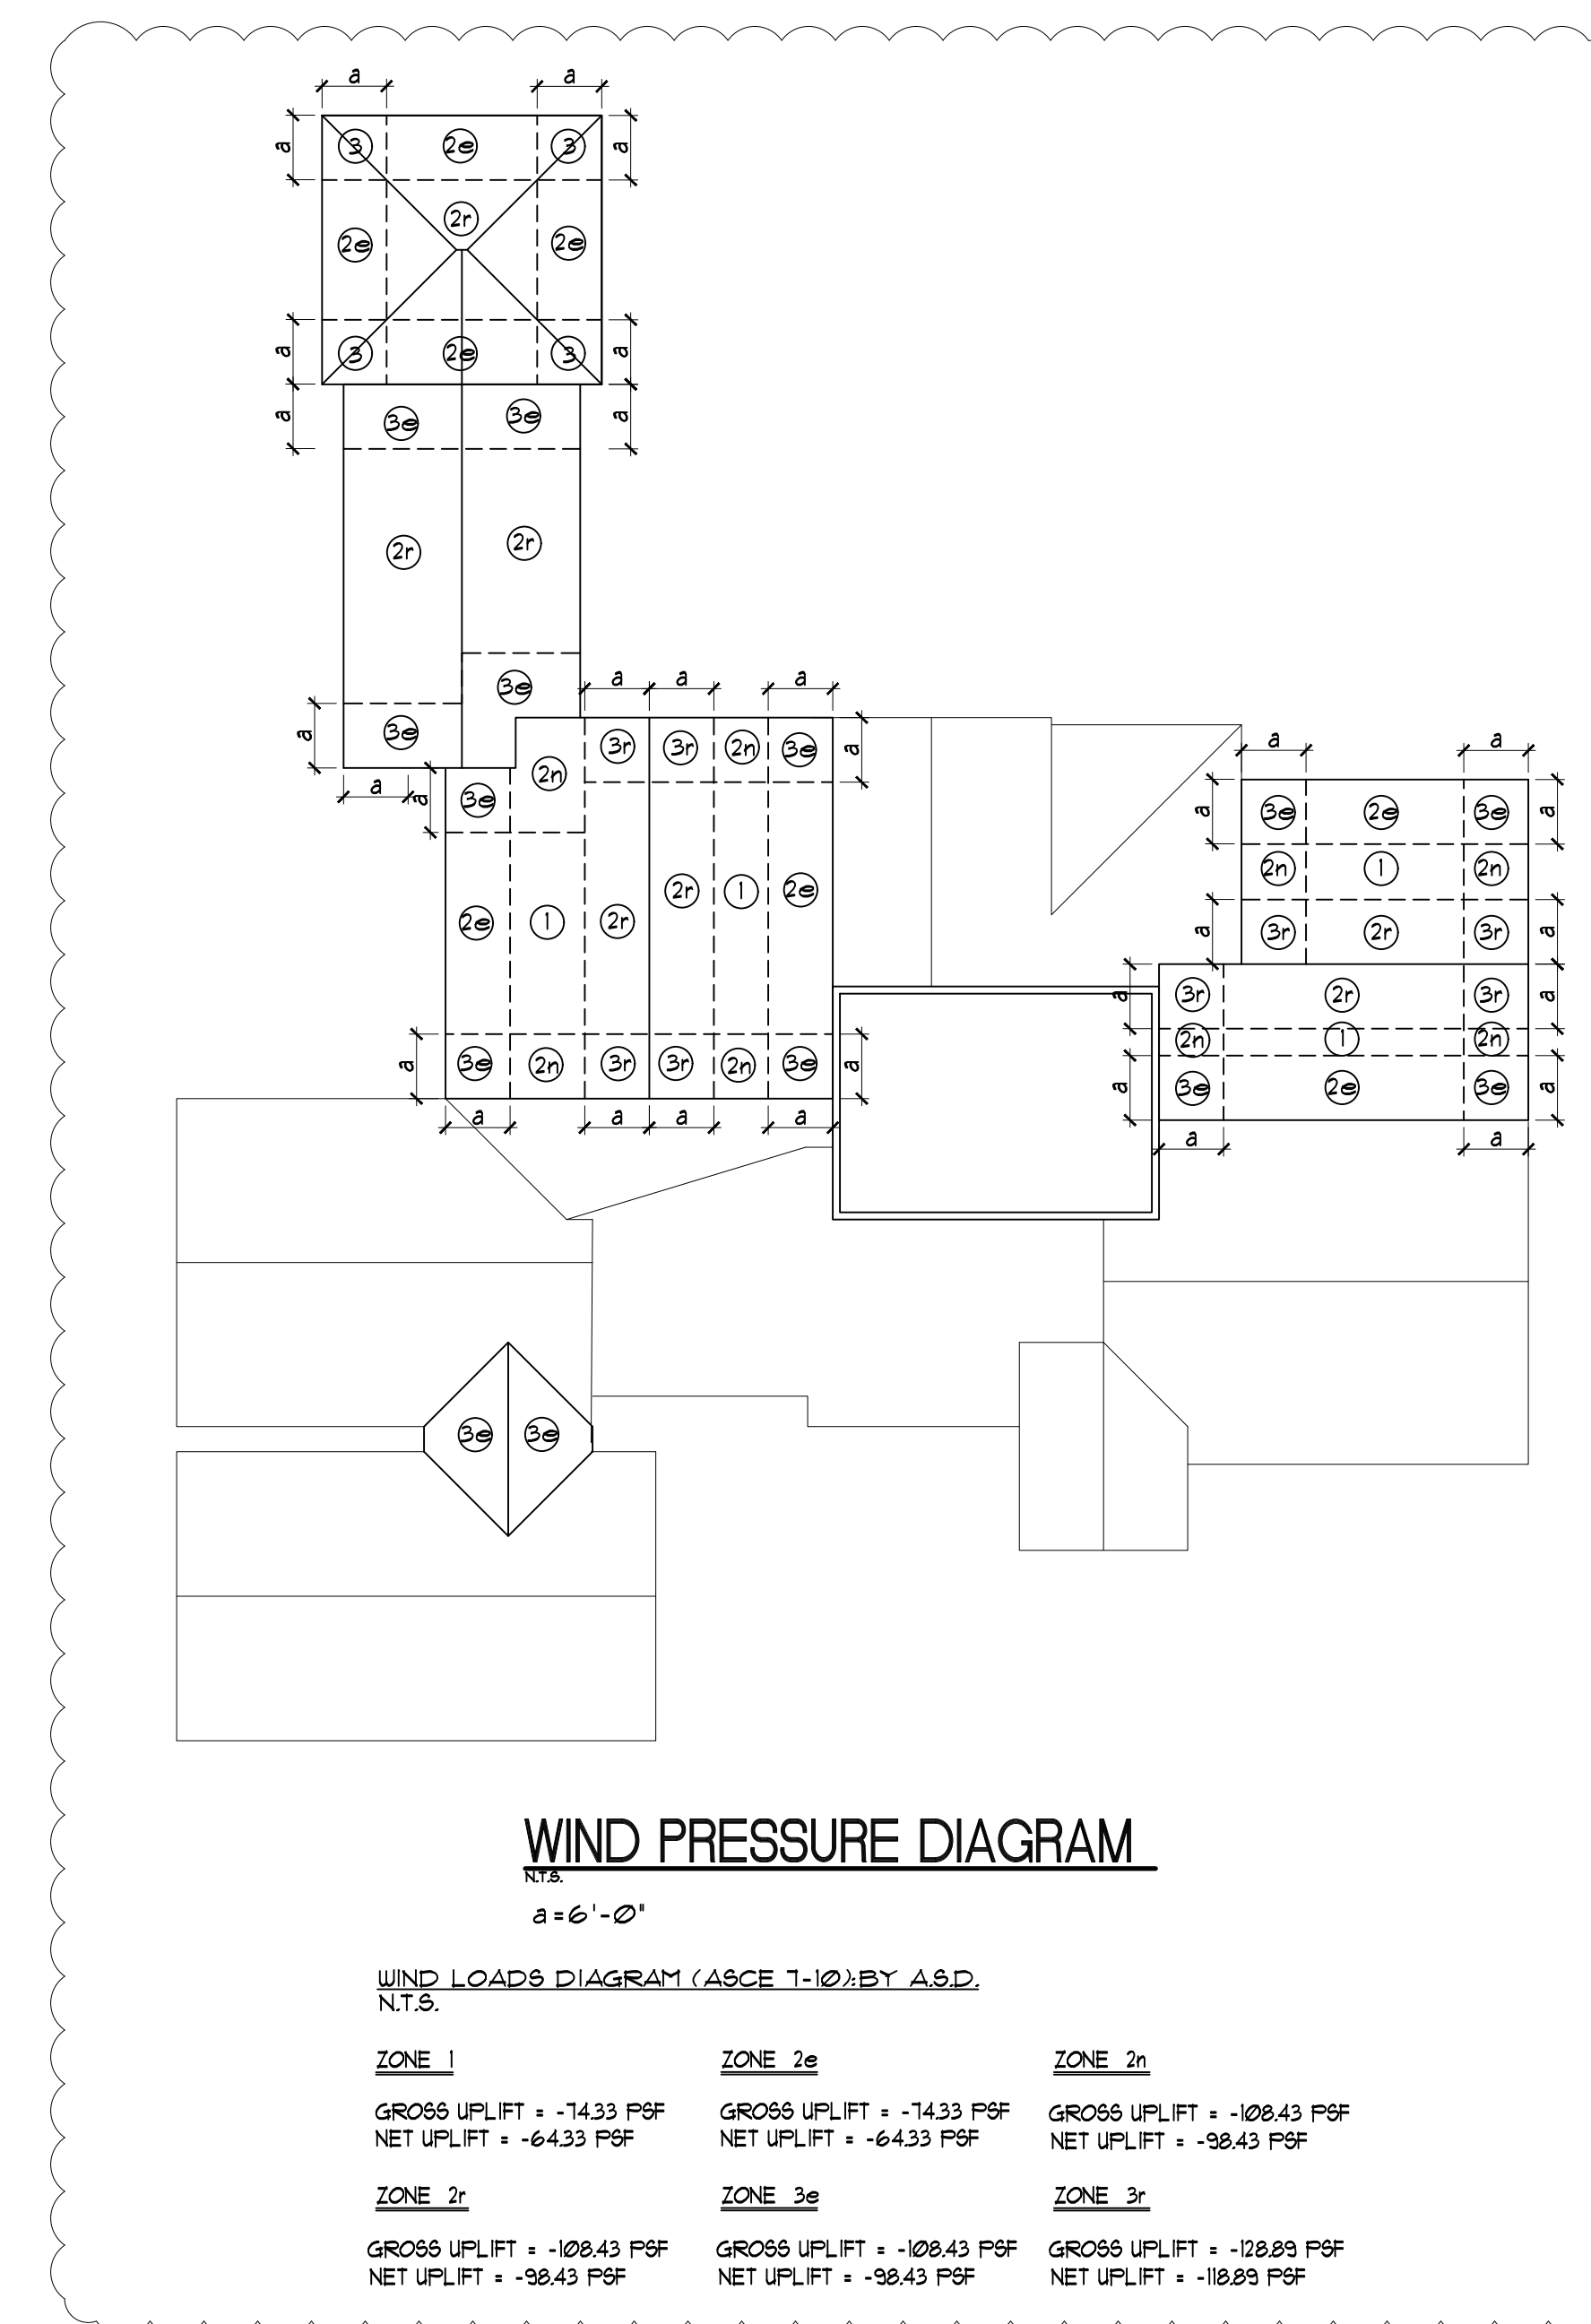



info@dsdvsdesign.com
 WWW.dsdiversifiedstructuraldesign.com
 305 445-5100 / 305 445-6644 (Fax)
 3600 Reed Road, Suite 603
 Miramar, Florida, 33025.
 J. Eduardo Gonzalez P.E. #24927
 STATE OF FL. CA-0006186

Project # 2222

NOTICE

ARCHITECT & STRUCTURAL DRAWINGS HAVE TO BE CONSULTED TOGETHER.
 CALL ARCH/ENGINEER FOR ANY DISCREPANCY BEFORE START OF WORK

"In my professional judgement and to the best of my knowledge and belief, these plans are specifications comply with applicable Building Codes." This document and the information contained in the exclusive property of Diversified Structural Design, Inc. and may not be reproduced or used for other purpose other than the specific project for which it was