


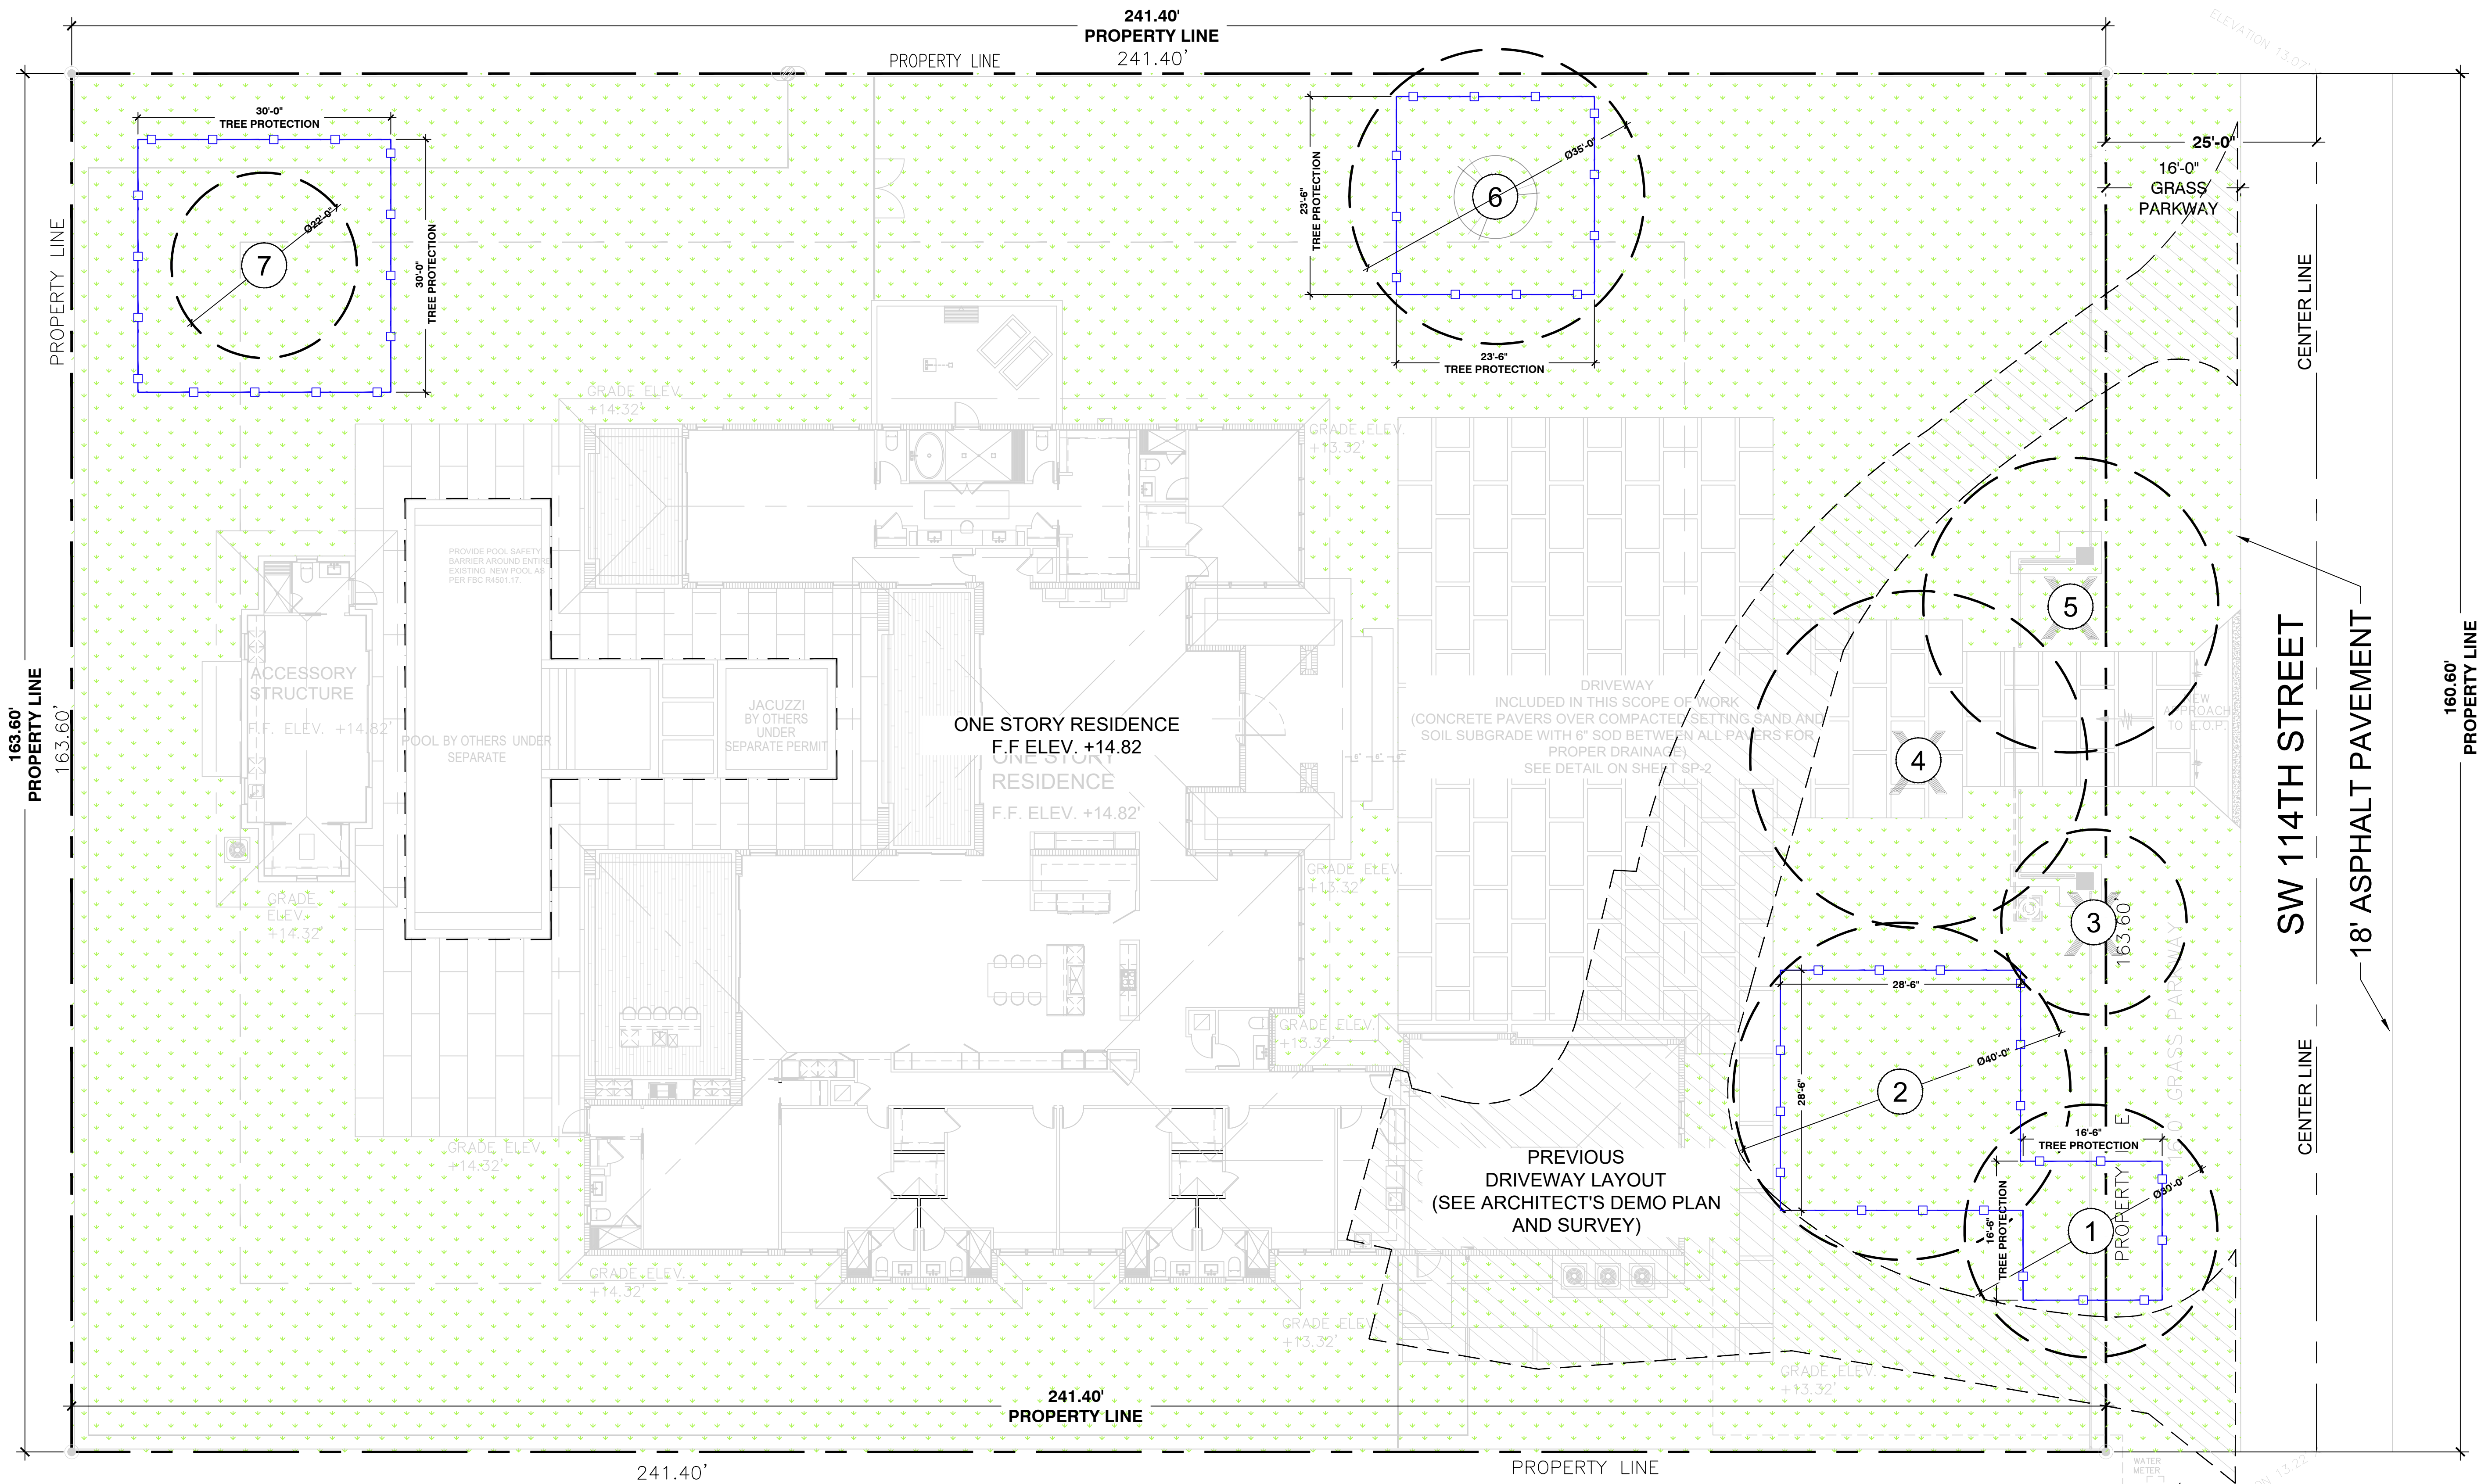

SYMBOL LEGEND


TREE TO REMAIN

X TREE TO REMOVE

○ TREE CANOPY - DIA.

SEE SHEET L-101 FOR TREE PROTECTION DETAILS AND NOTES

TREE_DISPOSITION_SCHEDULE										
ID#	BOTANICAL / COMMON NAME	DBH	SPREAD DIAMETER	HEIGHT (FEET)	TPZ	CONDITION	DISPOPSITION	MITIGATION REQUIRED		TREE FUND CONTRIBUTION
1	Quercus virginiana / Live Oak Tree	16.5"	30'	30'	16.5'	MODERATE	REMAIN	N/A		
2	Quercus virginiana / Live Oak Tree	28.5"	40'	35'	28.5'	FAIR	REMAIN	N/A		
3	Quercus virginiana / Live Oak Tree	15.5"	22'	24'	15.5'	FAIR	REMOVE	(4) 4" DBH; 16' Ht Native trees	OR	\$ 996.41 (\$249.10 per tree)
4	Quercus virginiana / Live Oak Tree	29.5"	40'	36'	29.5'	FAIR	REMOVE	(15) 4" DBH ; 16' Ht Native trees	OR	\$ 7,585.63 (\$505.70 per tree)
5	Quercus virginiana / Live Oak Tree	31"	35'	35'	31'	FAIR	REMOVE	(16) 4" DBH ; 16' Ht Native trees	OR	\$ 7,971.34 (\$ 498.21 per tree)
6	Quercus virginiana / Live Oak Tree	23.5"	35'	35'	23.5'	MODERATE	REMAIN	N/A		
7	Quercus virginiana / Live Oak Tree	30"	22'	32'	30'	MODERATE	REMAIN	N/A		
DATA BY I.S.A CA FL-6275 A / PATRICK HANNAH							35 TREES			\$ 16,553.38
							SEE SHEET L-200 FOR PROPOSED TREE SPECIES AND LOCATIONS			TREE TRUST FUND BALANCE: \$0

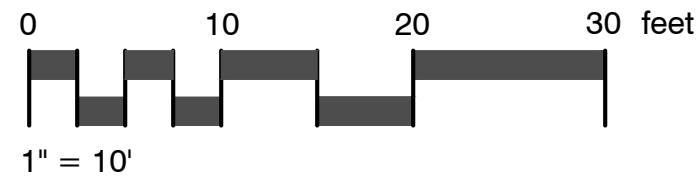

TERRA KREATIF & CO LLC
ELIZABETH@TERRAKREATIF.COM
5965 STIRLING RD #1002, DAVIE, FL 33314

NEW PRIVATE RESIDENCE

7725 SW 114TH ST, PINECREST, FL 33156

TREE DISPOSITION PLAN

SEAL:

DIEGO J. VANDERBRIEST
RLA #6607355
6250 SW 80 ST
MIAMI, FLORIDA 33143
(305) 526-4001

SHEET DESCRIPTION:

TREE DISPOSITION PLAN

REVISIONS:

ISSUE: SUBMISSION DATE: 05.01.23

SHEET NUMBER: SHEET 1 OF 2

L.100

SCALE: 1" = 10'-0"