



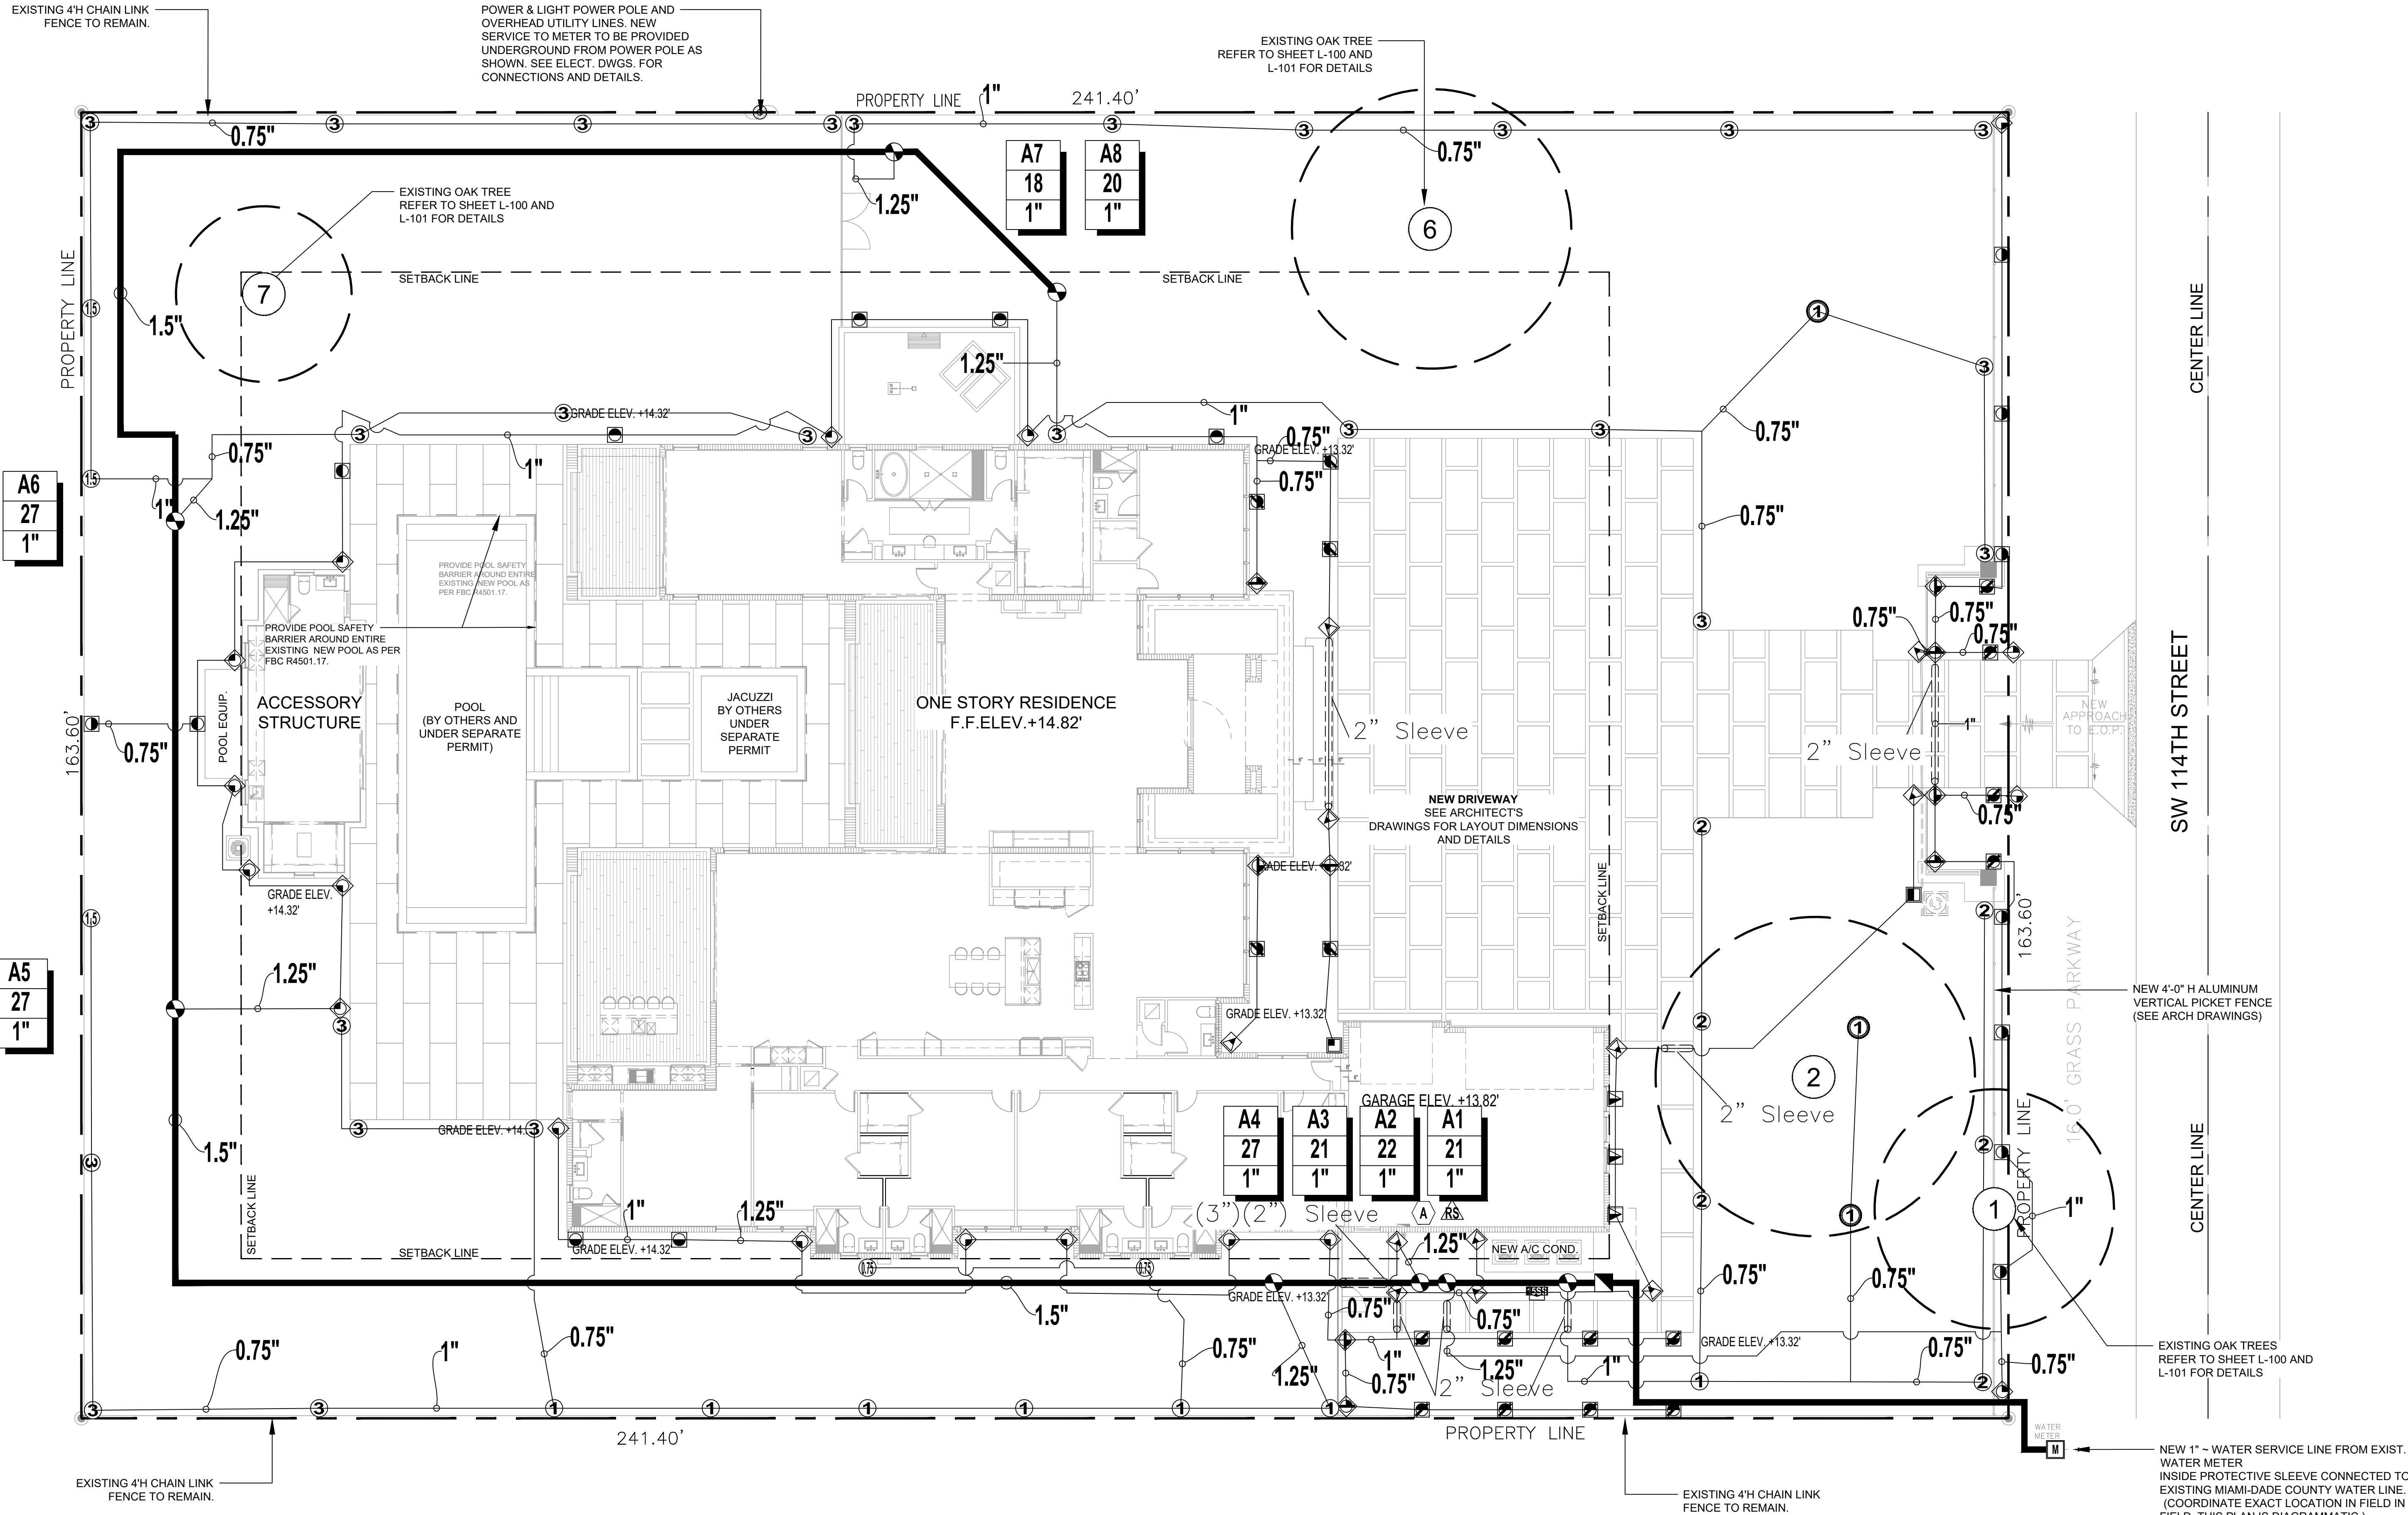

SEE SHEET L-301 FOR IRRIGATION SCHEDULE AND DETAILS

NOTE: RECORDED COVENANTS FOR CONSTRUCTION IN RIGHT OF WAY AND MAINTENANCE OF LANDSCAPE AND GRASSES IN RIGHT OF WAY TO BE SUBMITTED BY OWNER ALONG WITH PERMIT SET.

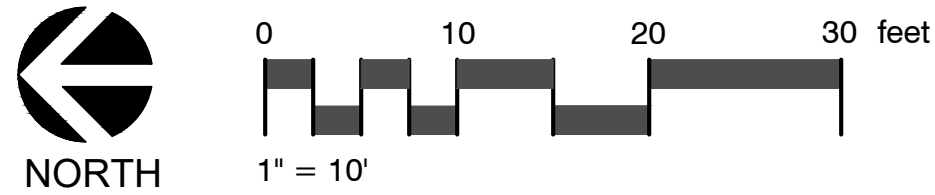

TERRA KREATIF & CO LLC  
ELIZABETH@TERRAKREATIF.COM  
5965 STIRLING RD #1002, DAVIE, FL 33314

NEW PRIVATE RESIDENCE

7725 SW 114TH ST, PINECREST, FL 33156

IRRIGATION PLAN

SEAL:

DIEGO J. VANDERBIEST  
RLA #6607355  
6250 SW 80 ST  
MIAMI, FLORIDA 33143  
(305) 526-4001

SHEET DESCRIPTION:

IRRIGATION PLAN

REVISIONS:

ISSUE: DATE:  
SUBMISSION 05.01.23

SHEET NUMBER: SHEET 1 OF 2

L.300

SCALE: 1"= 10'-0"