


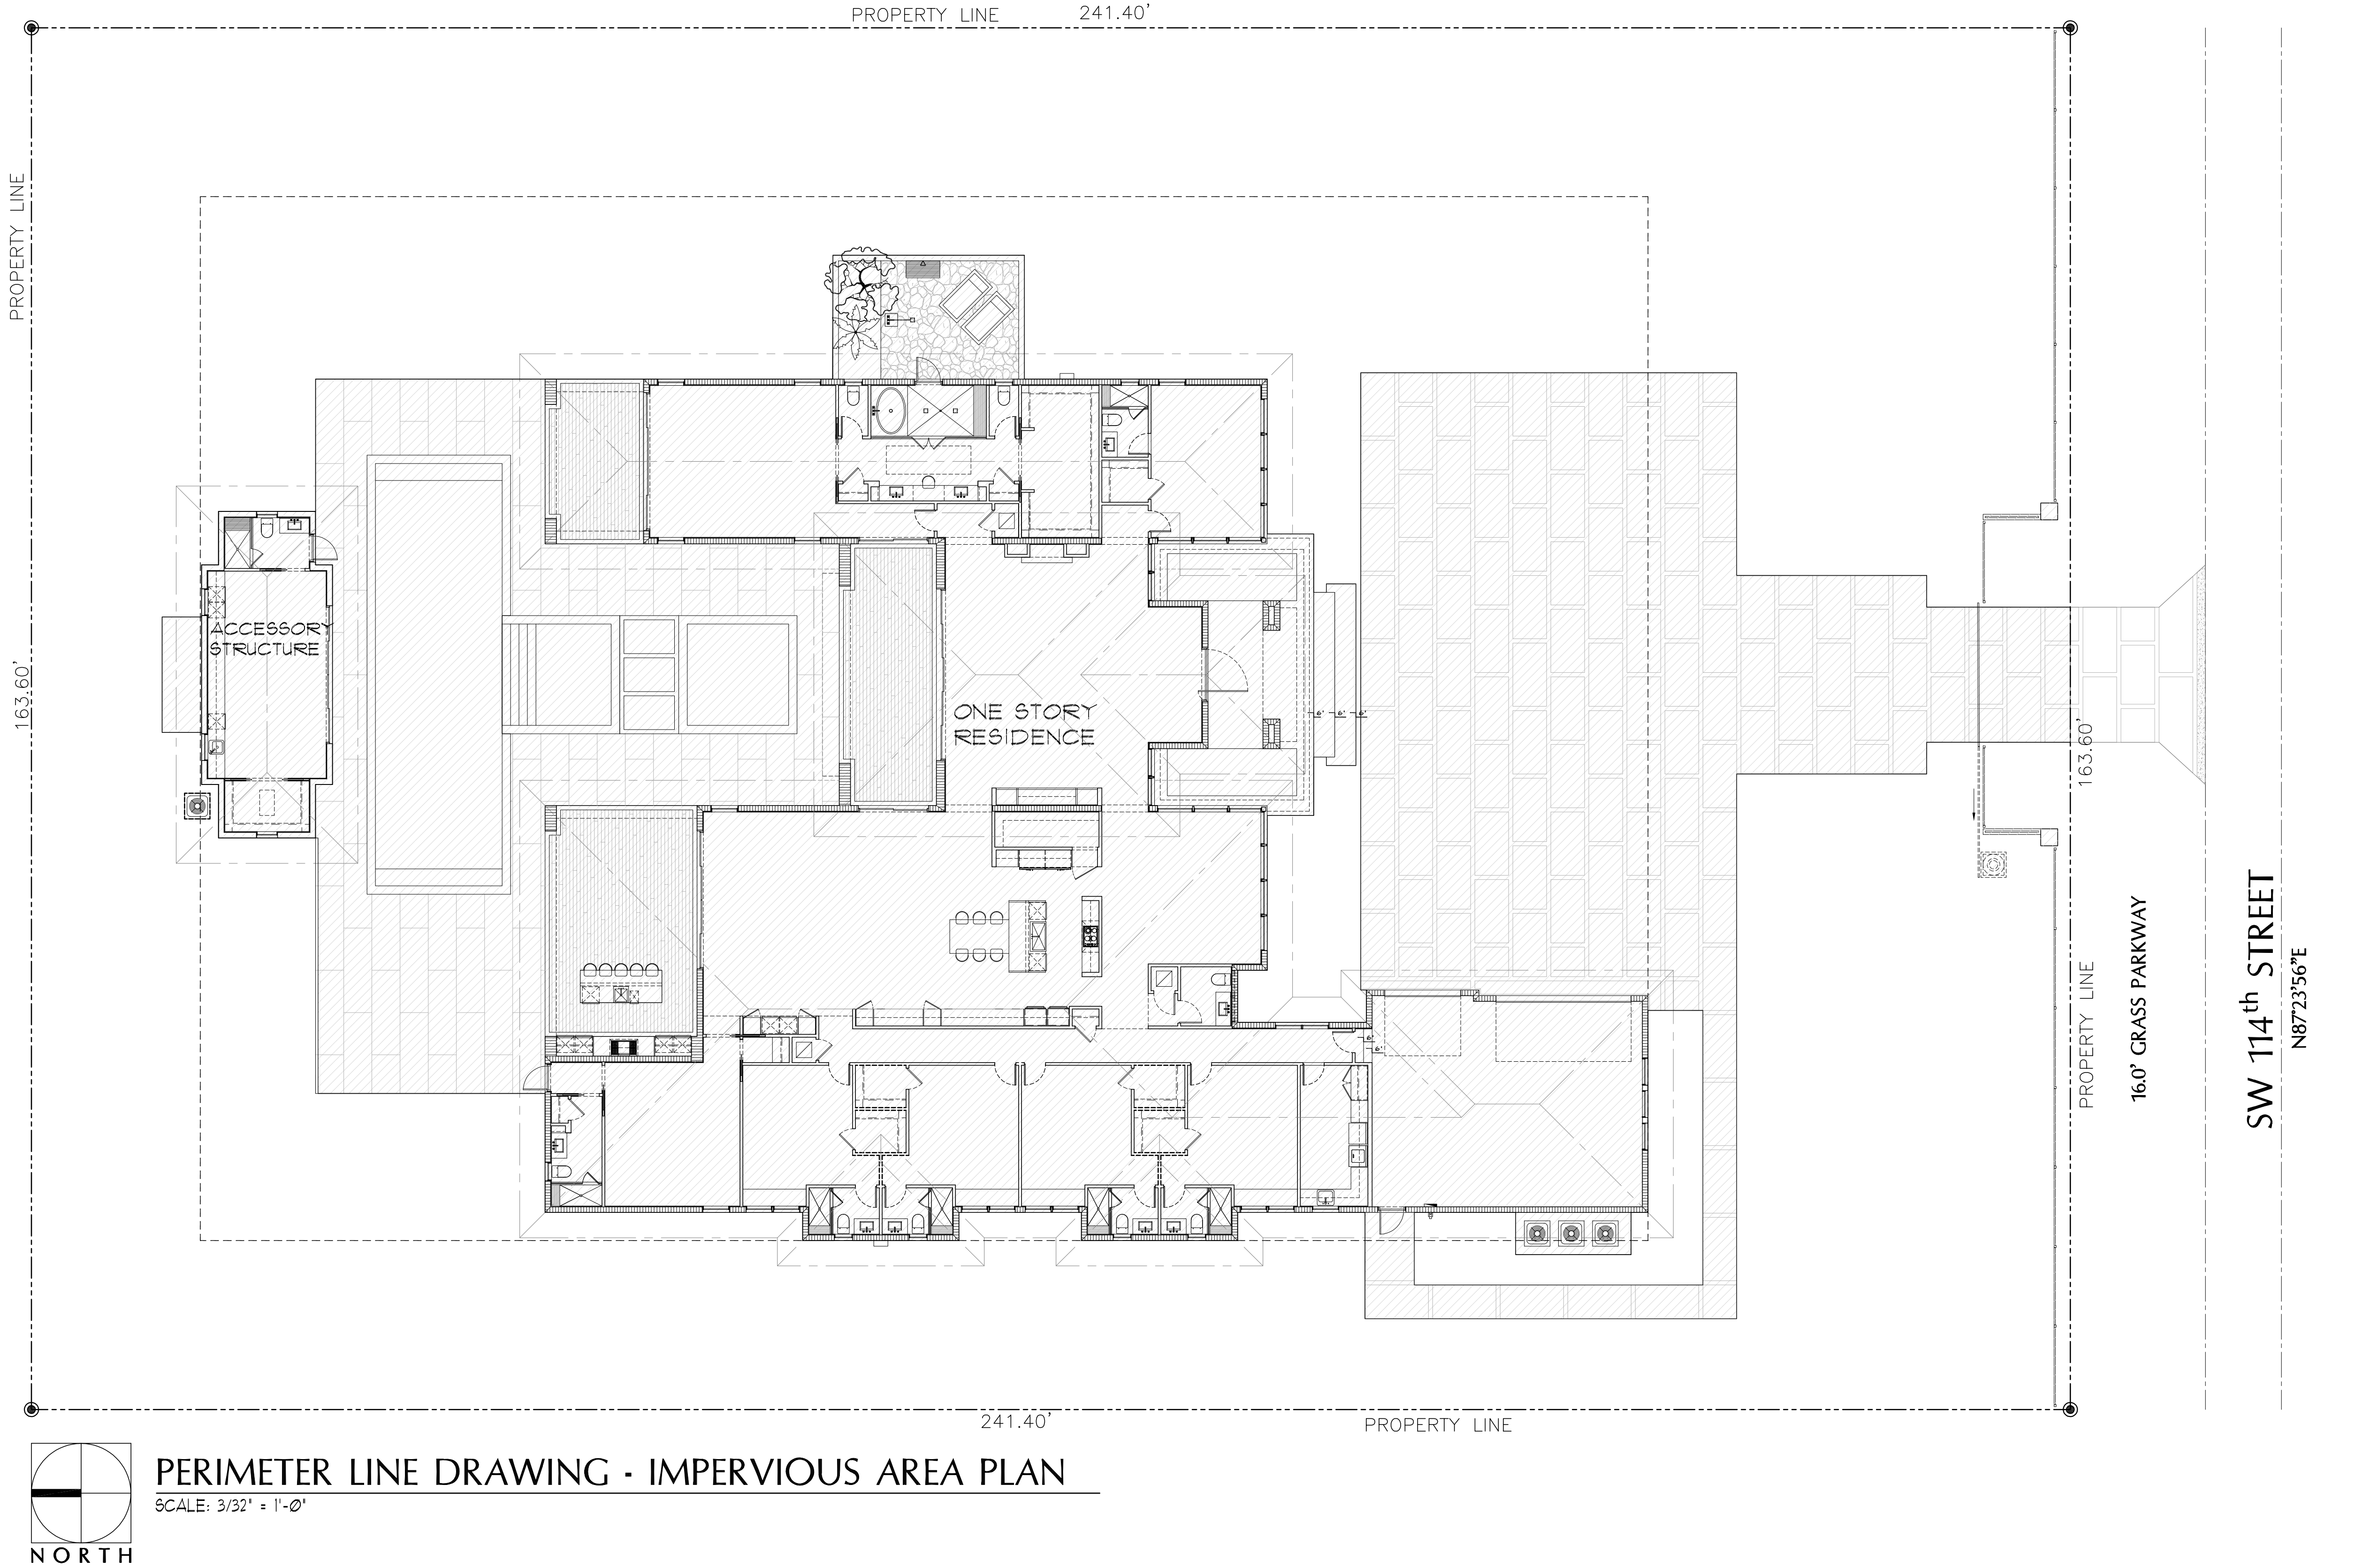

IMPERVIOUS AREA

MAXIMUM IMPERVIOUS COVERAGE ALLOWED:	45.0%	(17,771.78 SQUARE FEET)
IMPERVIOUS COVERAGE PROVIDED:	44.83%	(17,703.24 SQUARE FEET)
MINIMUM GREEN SPACE ALLOWED:	55.0%	(21,721.06 SQUARE FEET)
GREEN SPACE PROVIDED:	55.17%	(21,789.60 SQUARE FEET)