


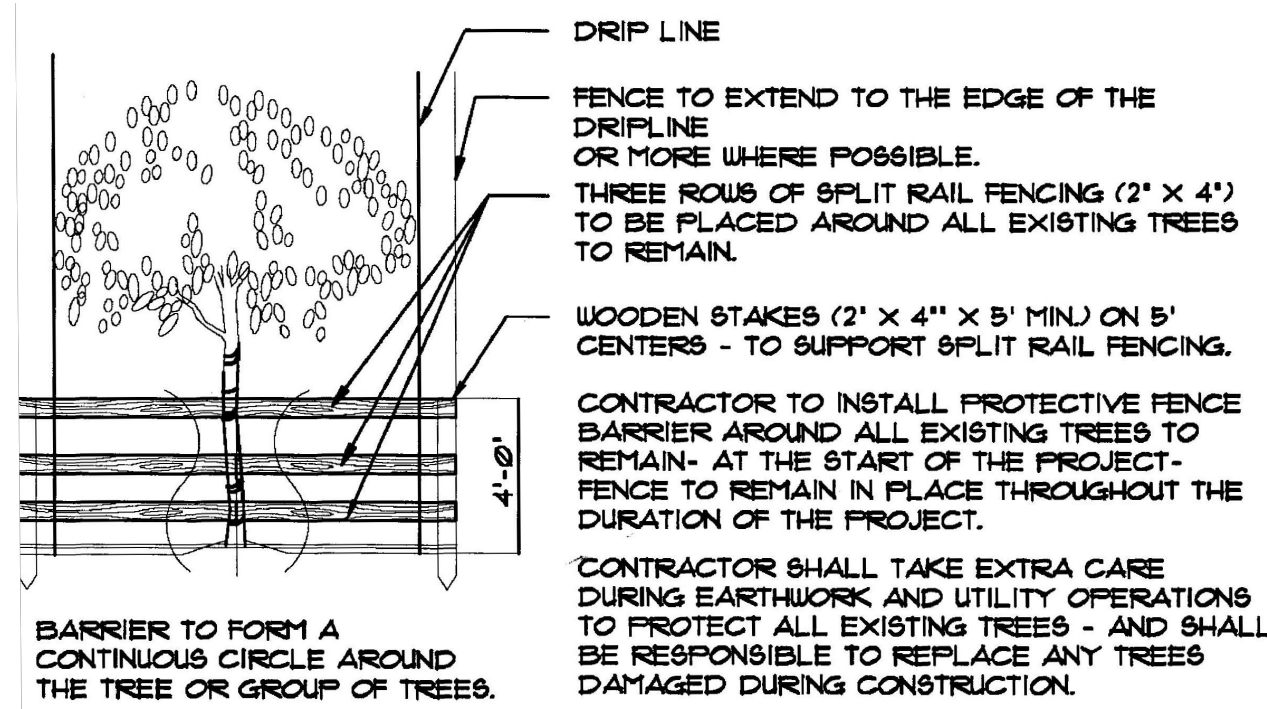



TREE PROTECTION DETAIL

N.T.S.

EXISTING TREE INFORMATION

#	TYPE	DIA. FT	CANOPY	HEIGHT	STATUS	REASON FOR REMOVAL
1	Royal Poinciana	15'	60'	35'	REMAIN	
2	Oak	0.6'	25'	25'	REMAIN	
3	Oak	15'	45'	30'	REMAIN	
4	Oak	10'	30'	30'	REMAIN	
5	Oak	10'	30'	30'	REMAIN	
6	Oak	10'	40'	30'	REMAIN	
7	Coconut Palm	0.1'	25'	30'	REMOVE	NOT WANTED
8	Coconut Palm	0.1'	25'	30'	REMOVE	NOT WANTED
9	Oak	1.4'	40'	30'	REMAIN	
10	bottle brush	0.6'	35'	25'	REMOVE	NOT WANTED
11	Royal Poinciana	1.4'	55'	35'	REMAIN	
12	OAK TREE	1.1'	60'	35'	REMAIN	
13	OAK TREE	1.3'	35'	30'	REMAIN	
14	BLACK OLIVE TREE	1.2'	35'	30'	REMOVE	NEW HOUSE
15	ROYAL PALM	1.1'	25'	35'	REMOVE	NEW HOUSE
16	BOTTLE BRUSH	0.6'	20'	20'	REMOVE	NEW HOUSE
17	OAK TREE	1.0'	30'	30'	REMAIN	
18	OAK TREE	1.2'	25'	50'	REMAIN	
19	ROYAL PALM	1.1'	25'	35'	REMOVE	NEW HOUSE
20	UMBRELLA TREE	0.6'	25'	25'	REMOVE	INVASIVE
21	MANGO TREE	0.4'	15'	20'	REMAIN	
22	SEAGRAPE TREE	1.0'	20'	25'	REMAIN	
23	QUEEN PALM	0.8'	20'	20'	REMOVE	NEW POOL
24	COCONUT PALM	0.8'	25'	25'	REMOVE	NEW POOL
25	PALM	0.6'	20'	25'	REMOVE	NEW POOL
26	PALM	0.6'	20'	20'	REMOVE	NEW POOL
27	PALM	0.6'	20'	20'	REMOVE	NEW POOL
28	BLACK OLIVE	CLUSTER	50'	30'	REMAIN	
29	BOTTLE BRUSH	0.1'	20'	20'	REMAIN	
30	DBL GUMBO LIMBO	1.0'	40'	30'	REMAIN	
31	OAK TREE	1.4'	40'	30'	REMAIN	

TREE SYMBOL LEGEND

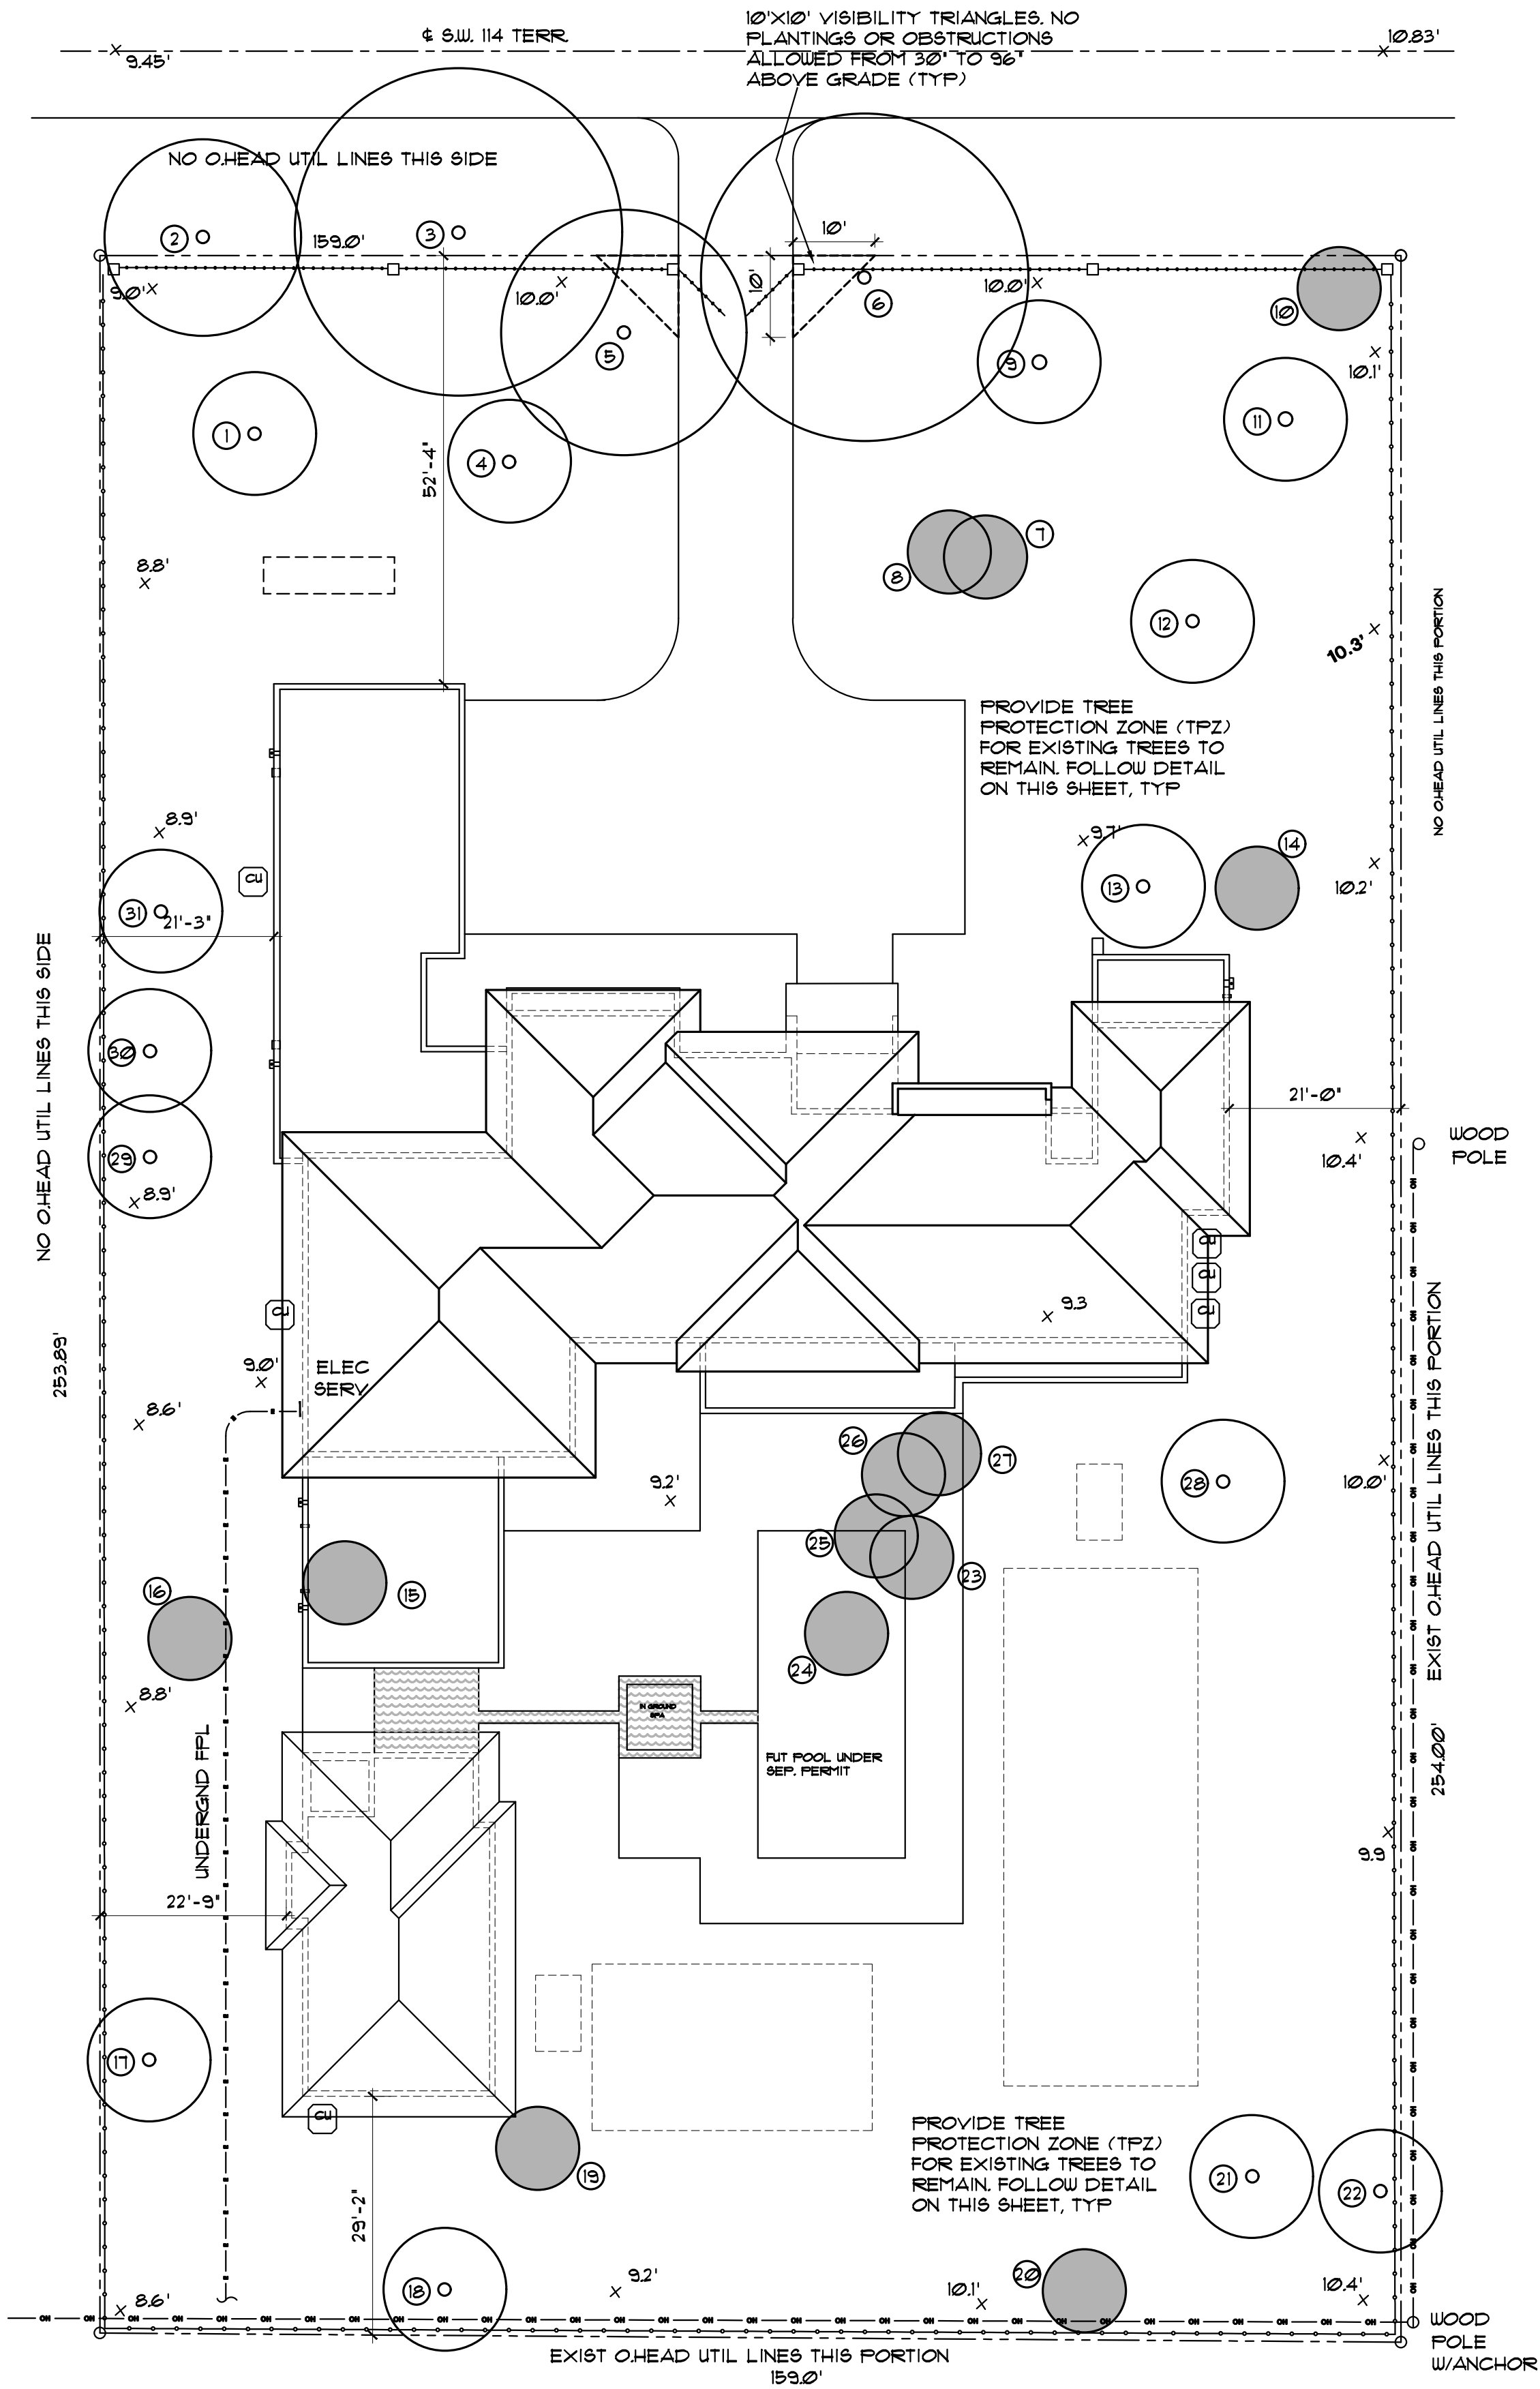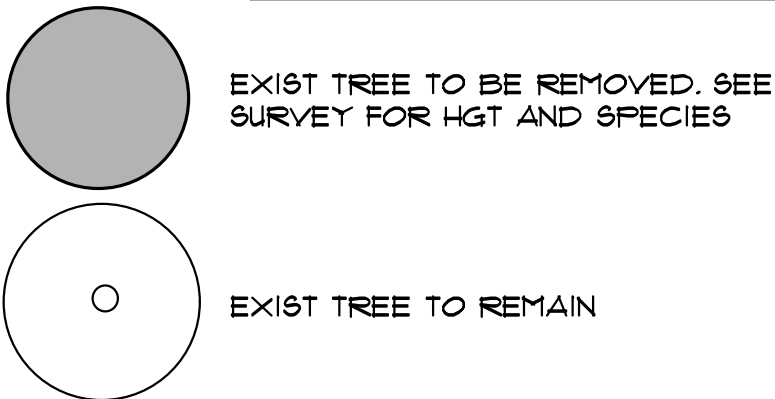


EXIST TREE DISPOSITION PLAN

SCALE: 1"=16'-0"

REVISION BY



15790 SW 88TH AVE
MIAMI, FL 33157
AR 0017521
786-355-6910

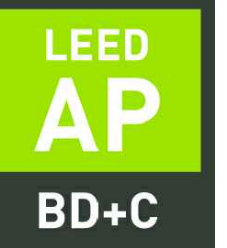

NOTE: ALL DRAWINGS FOR THIS PROJECT ARE TO BE READ IN CONJUNCTION WITH EACH OTHER. THESE INCLUDE, BUT ARE NOT LIMITED TO: ARCHITECTURAL, SURVEYING, STRUCTURAL, CIVIL, MECHANICAL, ELECTRICAL, SPECIALTY DRAWINGS, & WRITTEN SPECIFICATIONS

THE G.C. IS TO VERIFY ALL EXISTING SITE CONDITIONS AND THOROUGHLY CHECK ELEVATIONS & DIMENSIONS BEFORE COMMENCING WORK. REPORT TO THE ARCHITECT OR ENGINEER ANY DISCREPANCIES, ERRORS OR CONDITIONS THAT WILL ALTER CONSTRUCTION AS INTENDED BY THESE DRAWINGS. ARCHITECT IS NOT RESPONSIBLE FOR ANY WORK AND/OR MATERIALS FURNISHED ON THE JOB.



NEW HOUSE FOR:
5900 LLC
5900 SW 114 TER
PINECREST, FL

DRAWN BY:

MER

DATE:

5/15/23

SCALE:

AS NOTED

SHEET NO.:

TD-1