


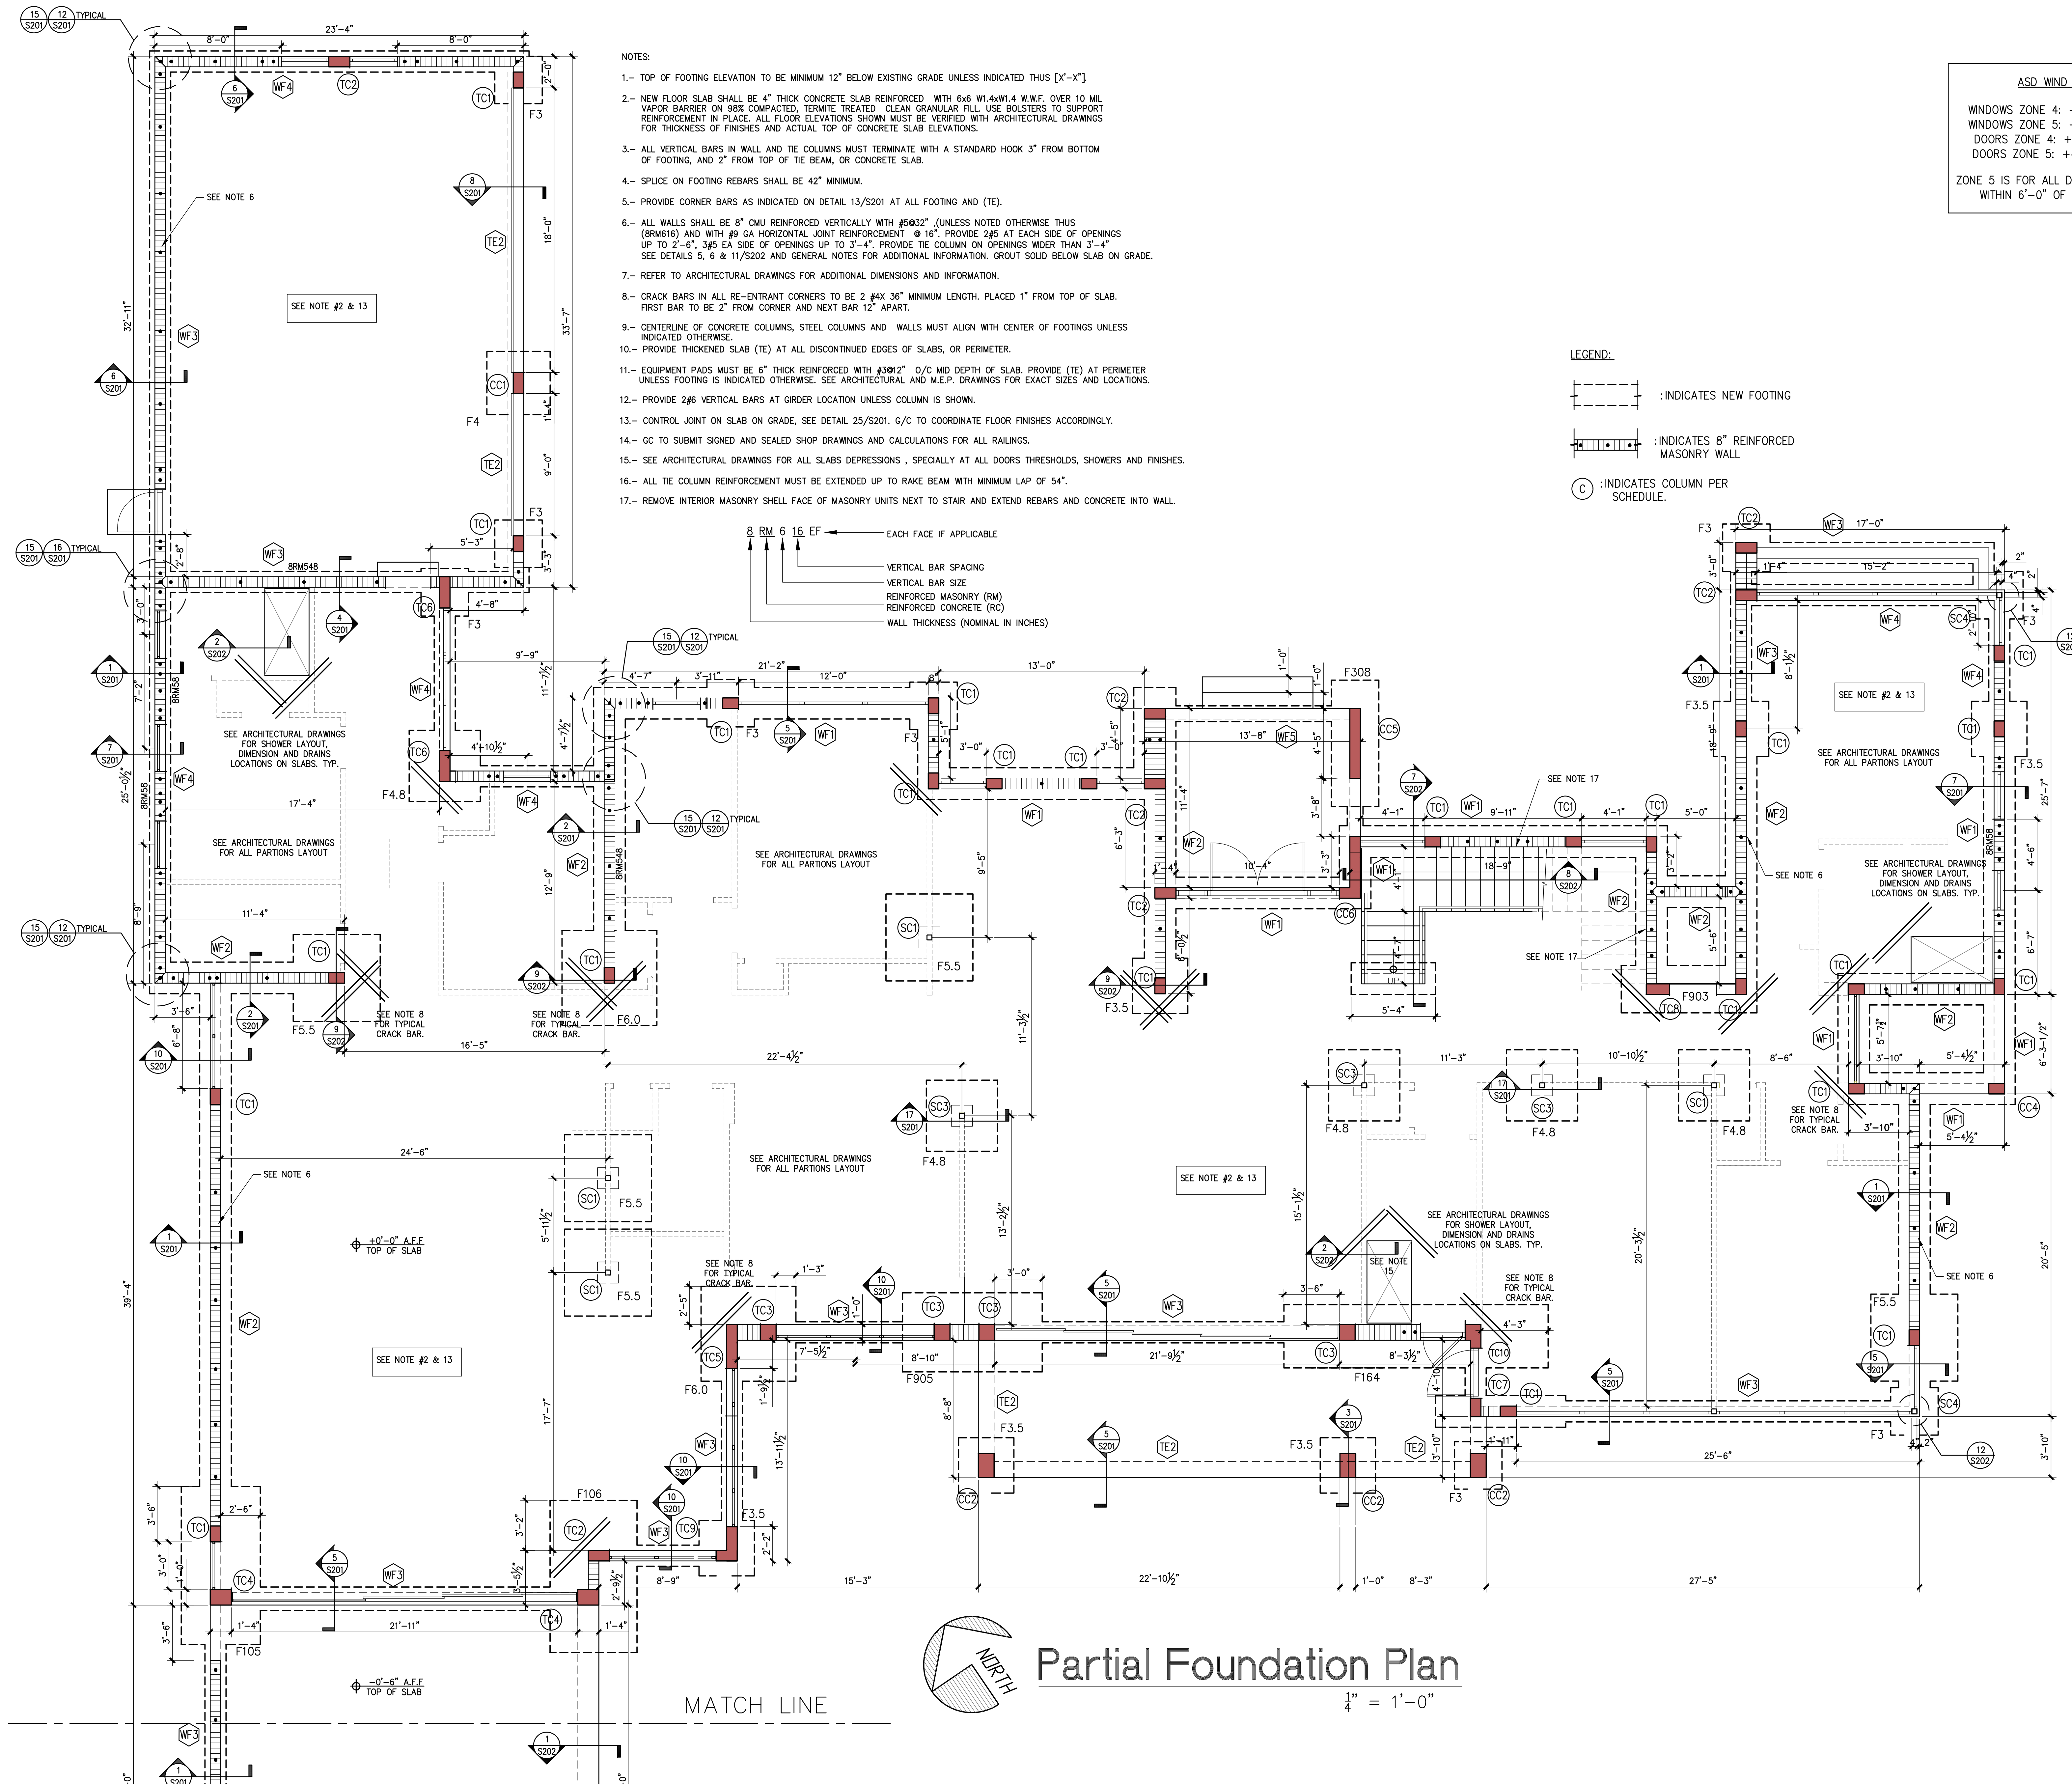

ASD WIND LOADING

WINDOWS ZONE 4: +46.3 / -50.3psf
WINDOWS ZONE 5: +46.3 / -62.0psf
DOORS ZONE 4: +44.2 / -48.1psf
DOORS ZONE 5: +44.2 / -57.7psf

ZONE 5 IS FOR ALL DOORS AND WINDOWS
WITHIN 6'-0" OF EACH CORNERS.

LEGEND:

--- : INDICATES NEW FOOTING

--- : INDICATES 8" REINFORCED MASONRY WALL

(C) : INDICATES COLUMN PER SCHEDULE.

REVISION BY

MARK REARDON R.A. architect
sixandstones@belsouth.net
phone: 786-355-6910

15790 SW 88TH AVE
MIAMI, FL 33157
AR 0017521
786-355-6910

LEED AP BD+C

NOTE: ALL DRAWINGS FOR THIS PROJECT ARE TO BE READ IN CONJUNCTION WITH EACH OTHER. THESE INCLUDE, BUT ARE NOT LIMITED TO: ARCHITECTURAL, SURVEYING, STRUCTURAL, CIVIL, MECHANICAL, ELECTRICAL, SPECIALTY DRAWINGS, & WRITTEN SPECIFICATIONS.

THE G.C. IS TO VERIFY ALL EXISTING SITE CONDITIONS AND THOROUGHLY CHECK ELEVATIONS & DIMENSIONS BEFORE COMMENCING WORK. REPORT TO THE ARCHITECT OR ENGINEER ANY DISCREPANCIES, ERRORS OR CONDITIONS THAT WILL ALTER CONSTRUCTION AS INTENDED BY THESE DRAWINGS. ARCHITECT IS NOT RESPONSIBLE FOR ANY WORK AND/OR MATERIALS FURNISHED ON THE JOB.

FRANK EDUARDO HERNANDEZ
No. 46618
STATE OF FLORIDA
PROFESSIONAL ENGINEER

SEAL:

IG G F CONSULTING ENGINEERS INC.
1870 SOUTH WEST 134 STREET, SUITE 400
MIAMI, FLORIDA 33134
PHONE: 305-491-4433
FAX: 305-491-4433
E-MAIL: info@igfinc.com
FL REG. #229

NEW HOUSE FOR:
5900 LLC
5900 SW 114 TER
PINECREST, FL

DRAWN BY:
FH

DATE:
5/15/23

SCALE:
AS NOTED

SHEET NO.:
S100