


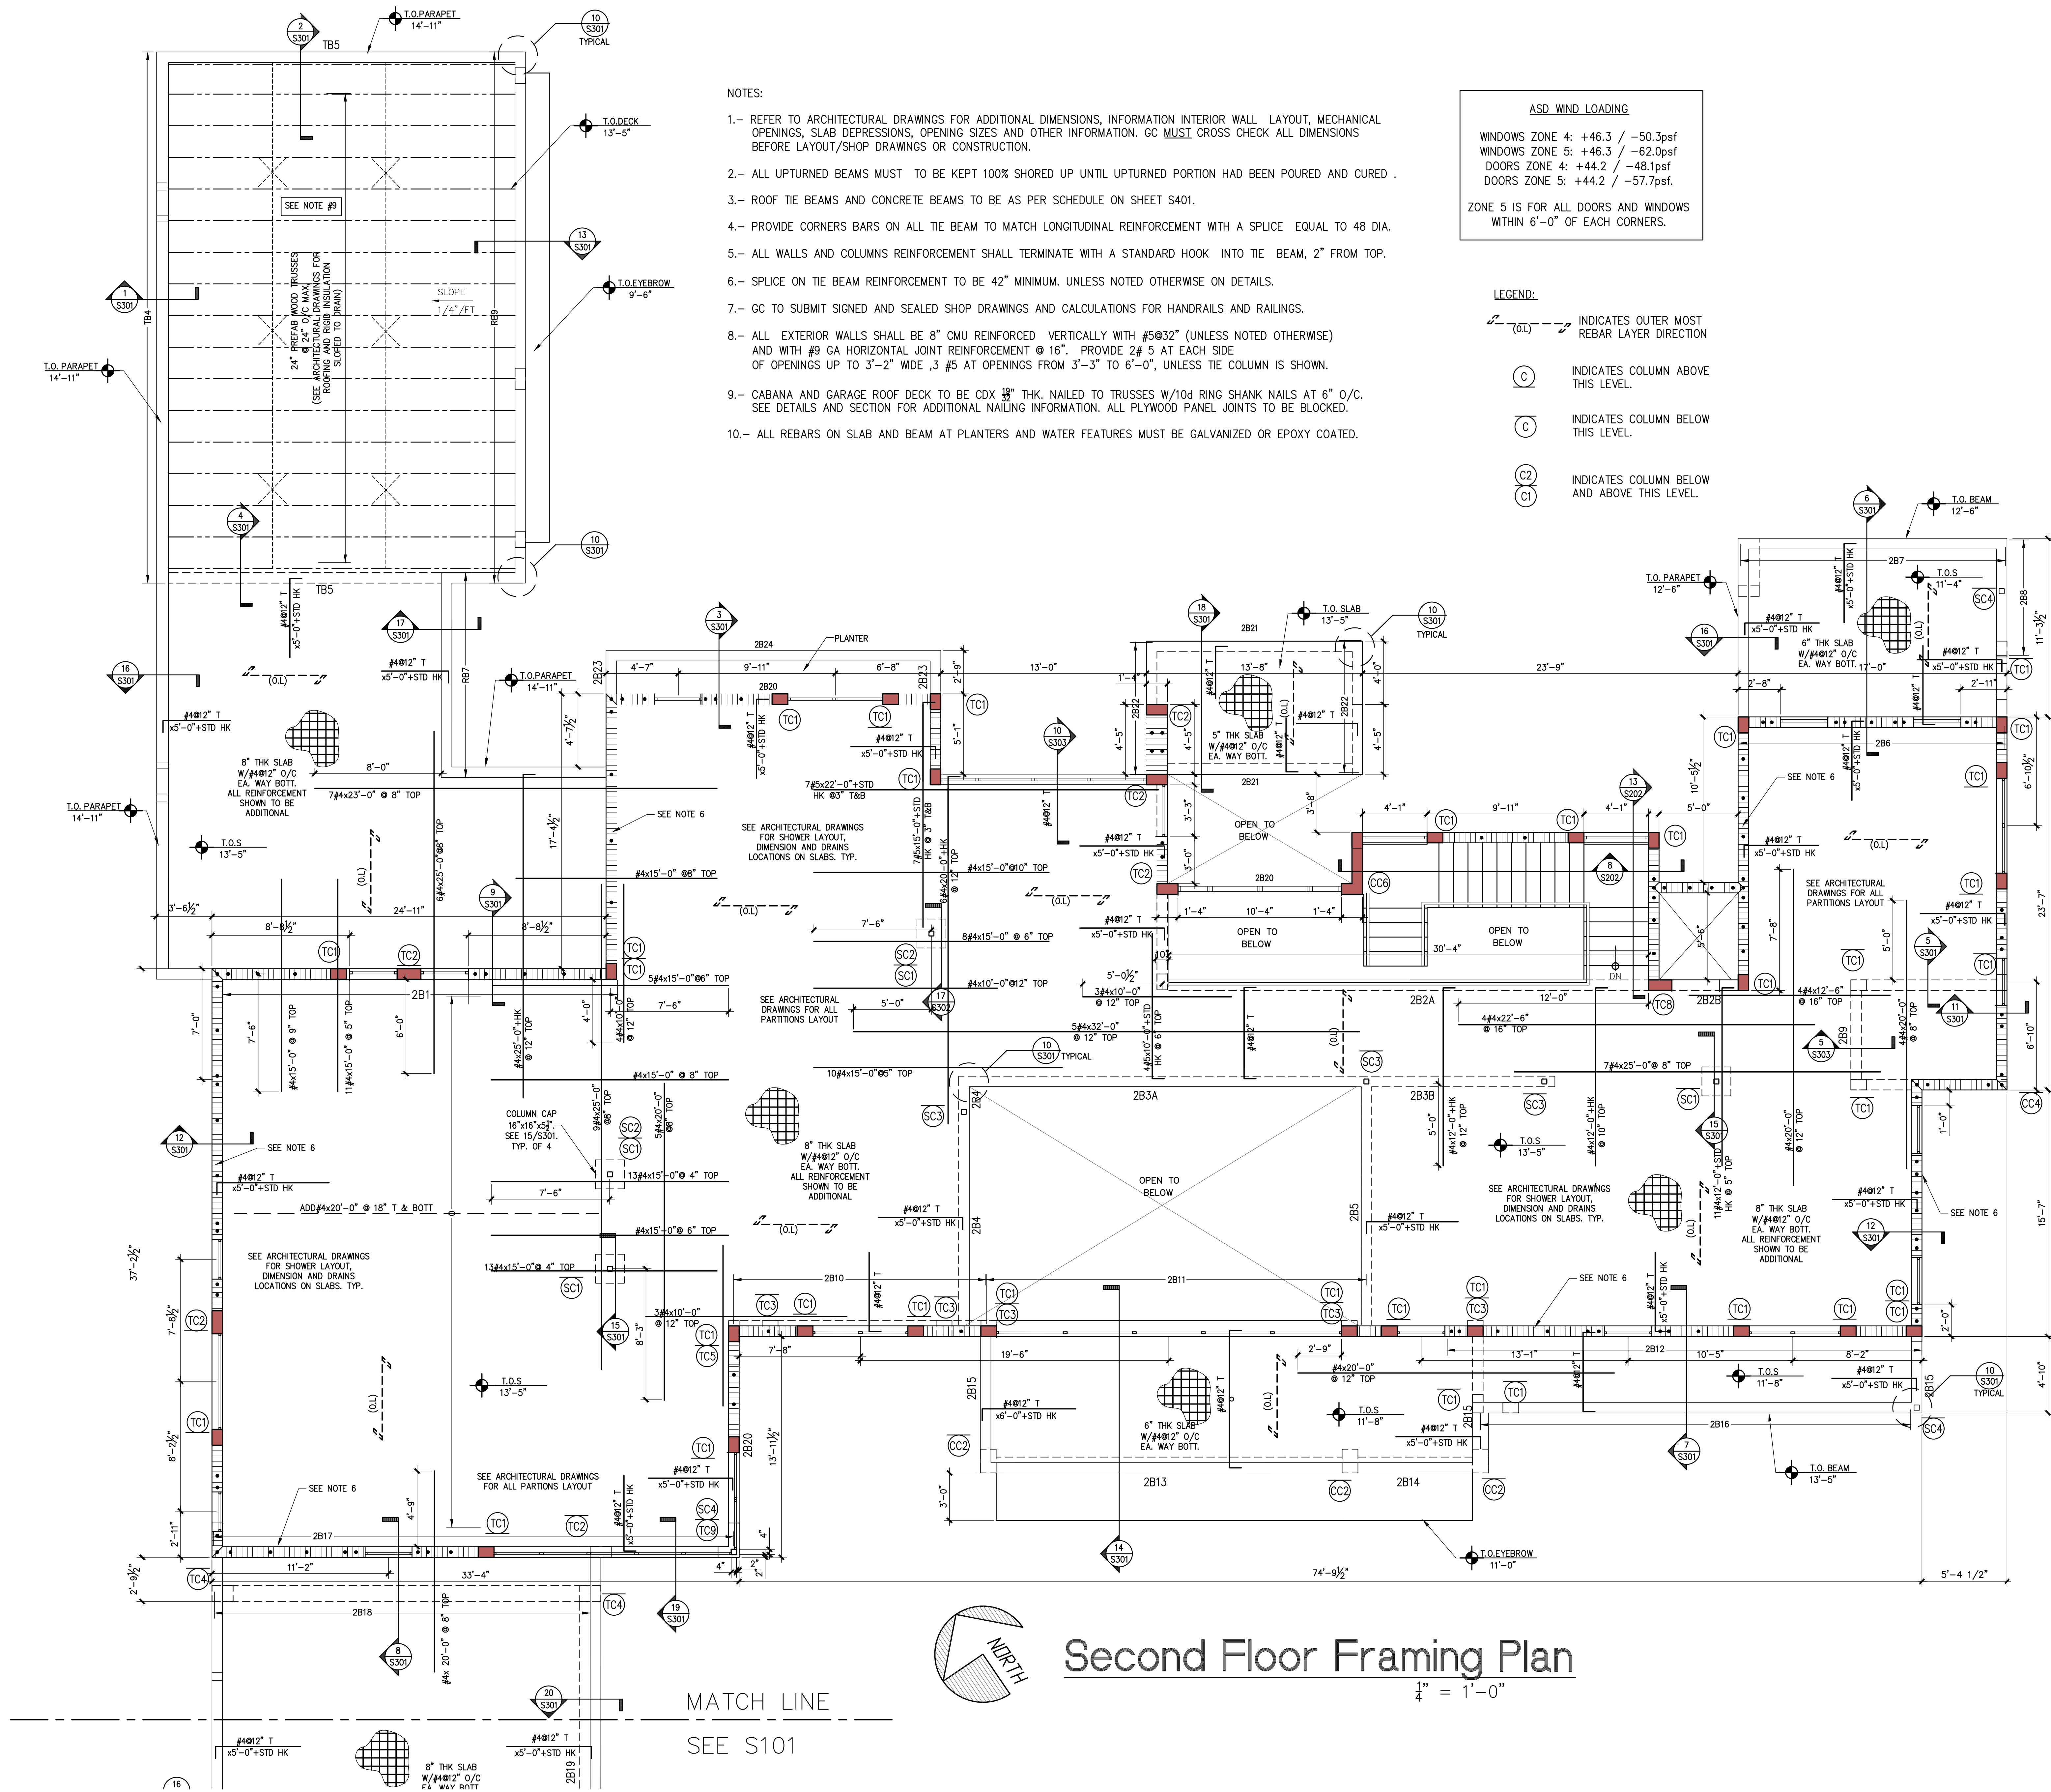

REVISION BY

MARK REARDON

architect

LEED AP BD+C

sixandstones@belsouth.net

phone: 786-355-6910

15790 SW 88TH AVE

MIAMI, FL 33157

AR 0017521

786-355-6910

LEED AP BD+C

NOTE: ALL DRAWINGS FOR THIS PROJECT ARE TO BE READ IN CONJUNCTION WITH EACH OTHER. THESE INCLUDE, BUT ARE NOT LIMITED TO: ARCHITECTURAL, SURVEYING, STRUCTURAL, CIVIL, MECHANICAL, ELECTRICAL, SPECIALTY DRAWINGS, & WRITTEN SPECIFICATIONS.

THE G.C. IS TO VERIFY ALL EXISTING SITE CONDITIONS AND THOROUGHLY CHECK ELEVATIONS & DIMENSIONS BEFORE COMMENCING WORK. REPORT TO THE ARCHITECT OR ENGINEER ANY DISCREPANCIES, ERRORS OR CONDITIONS THAT WILL ALTER CONSTRUCTION AS INTENDED BY THESE DRAWINGS. ARCHITECT IS NOT RESPONSIBLE FOR ANY WORK ANY OR MATERIALS FURNISHED ON THE JOB.

FELIX EDMUNDO HERNANDEZ

PROFESSIONAL ENGINEER

No. 46618

STATE OF FLORIDA

SEAL

G.F. CONSULTING

ENGINEERING & ARCHITECTURE

1875 SOUTH WINDY STREET, SUITE 200

MIAMI, FLORIDA 33131

PHONE: 305-471-1122 FAX: 305-471-1123

E-MAIL: GFC@GFC-FLA.COM

NEW HOUSE FOR:

5900 LLC

5900 SW 114 TER

PINECREST, FL

DRAWN BY:

DATE:

SCALE:

SHEET NO.:

5/15/23

AS NOTED

S102