

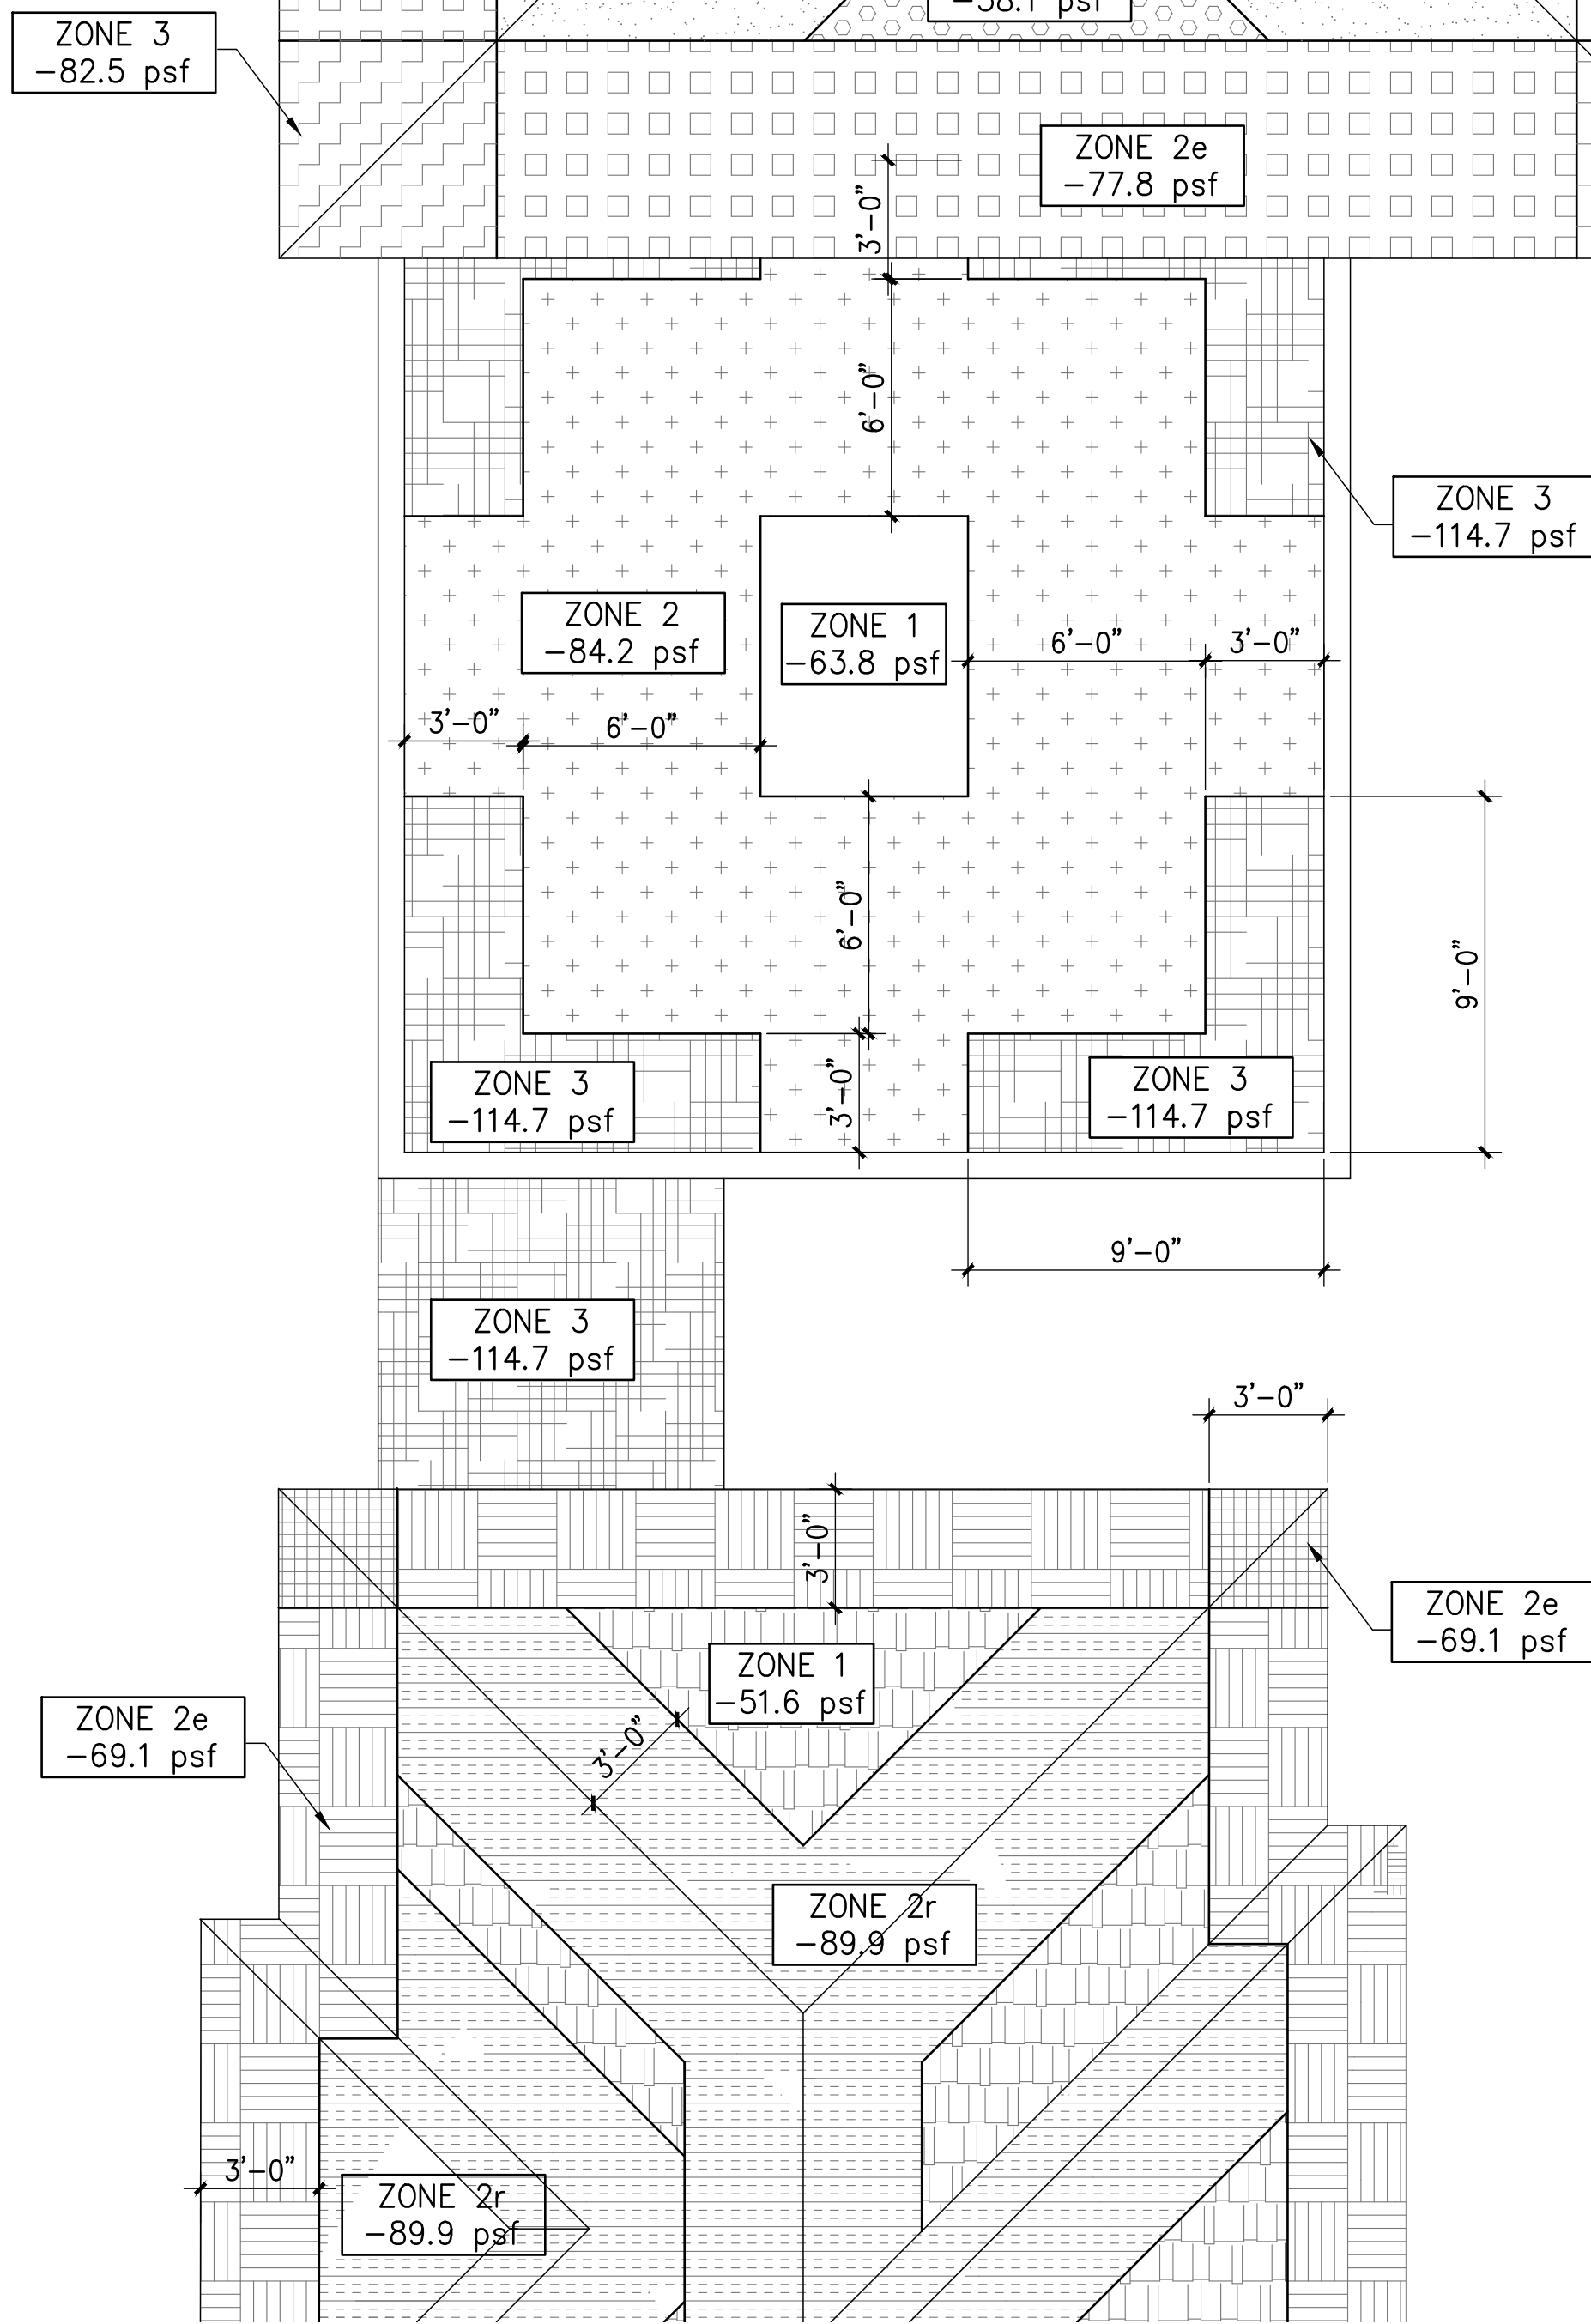
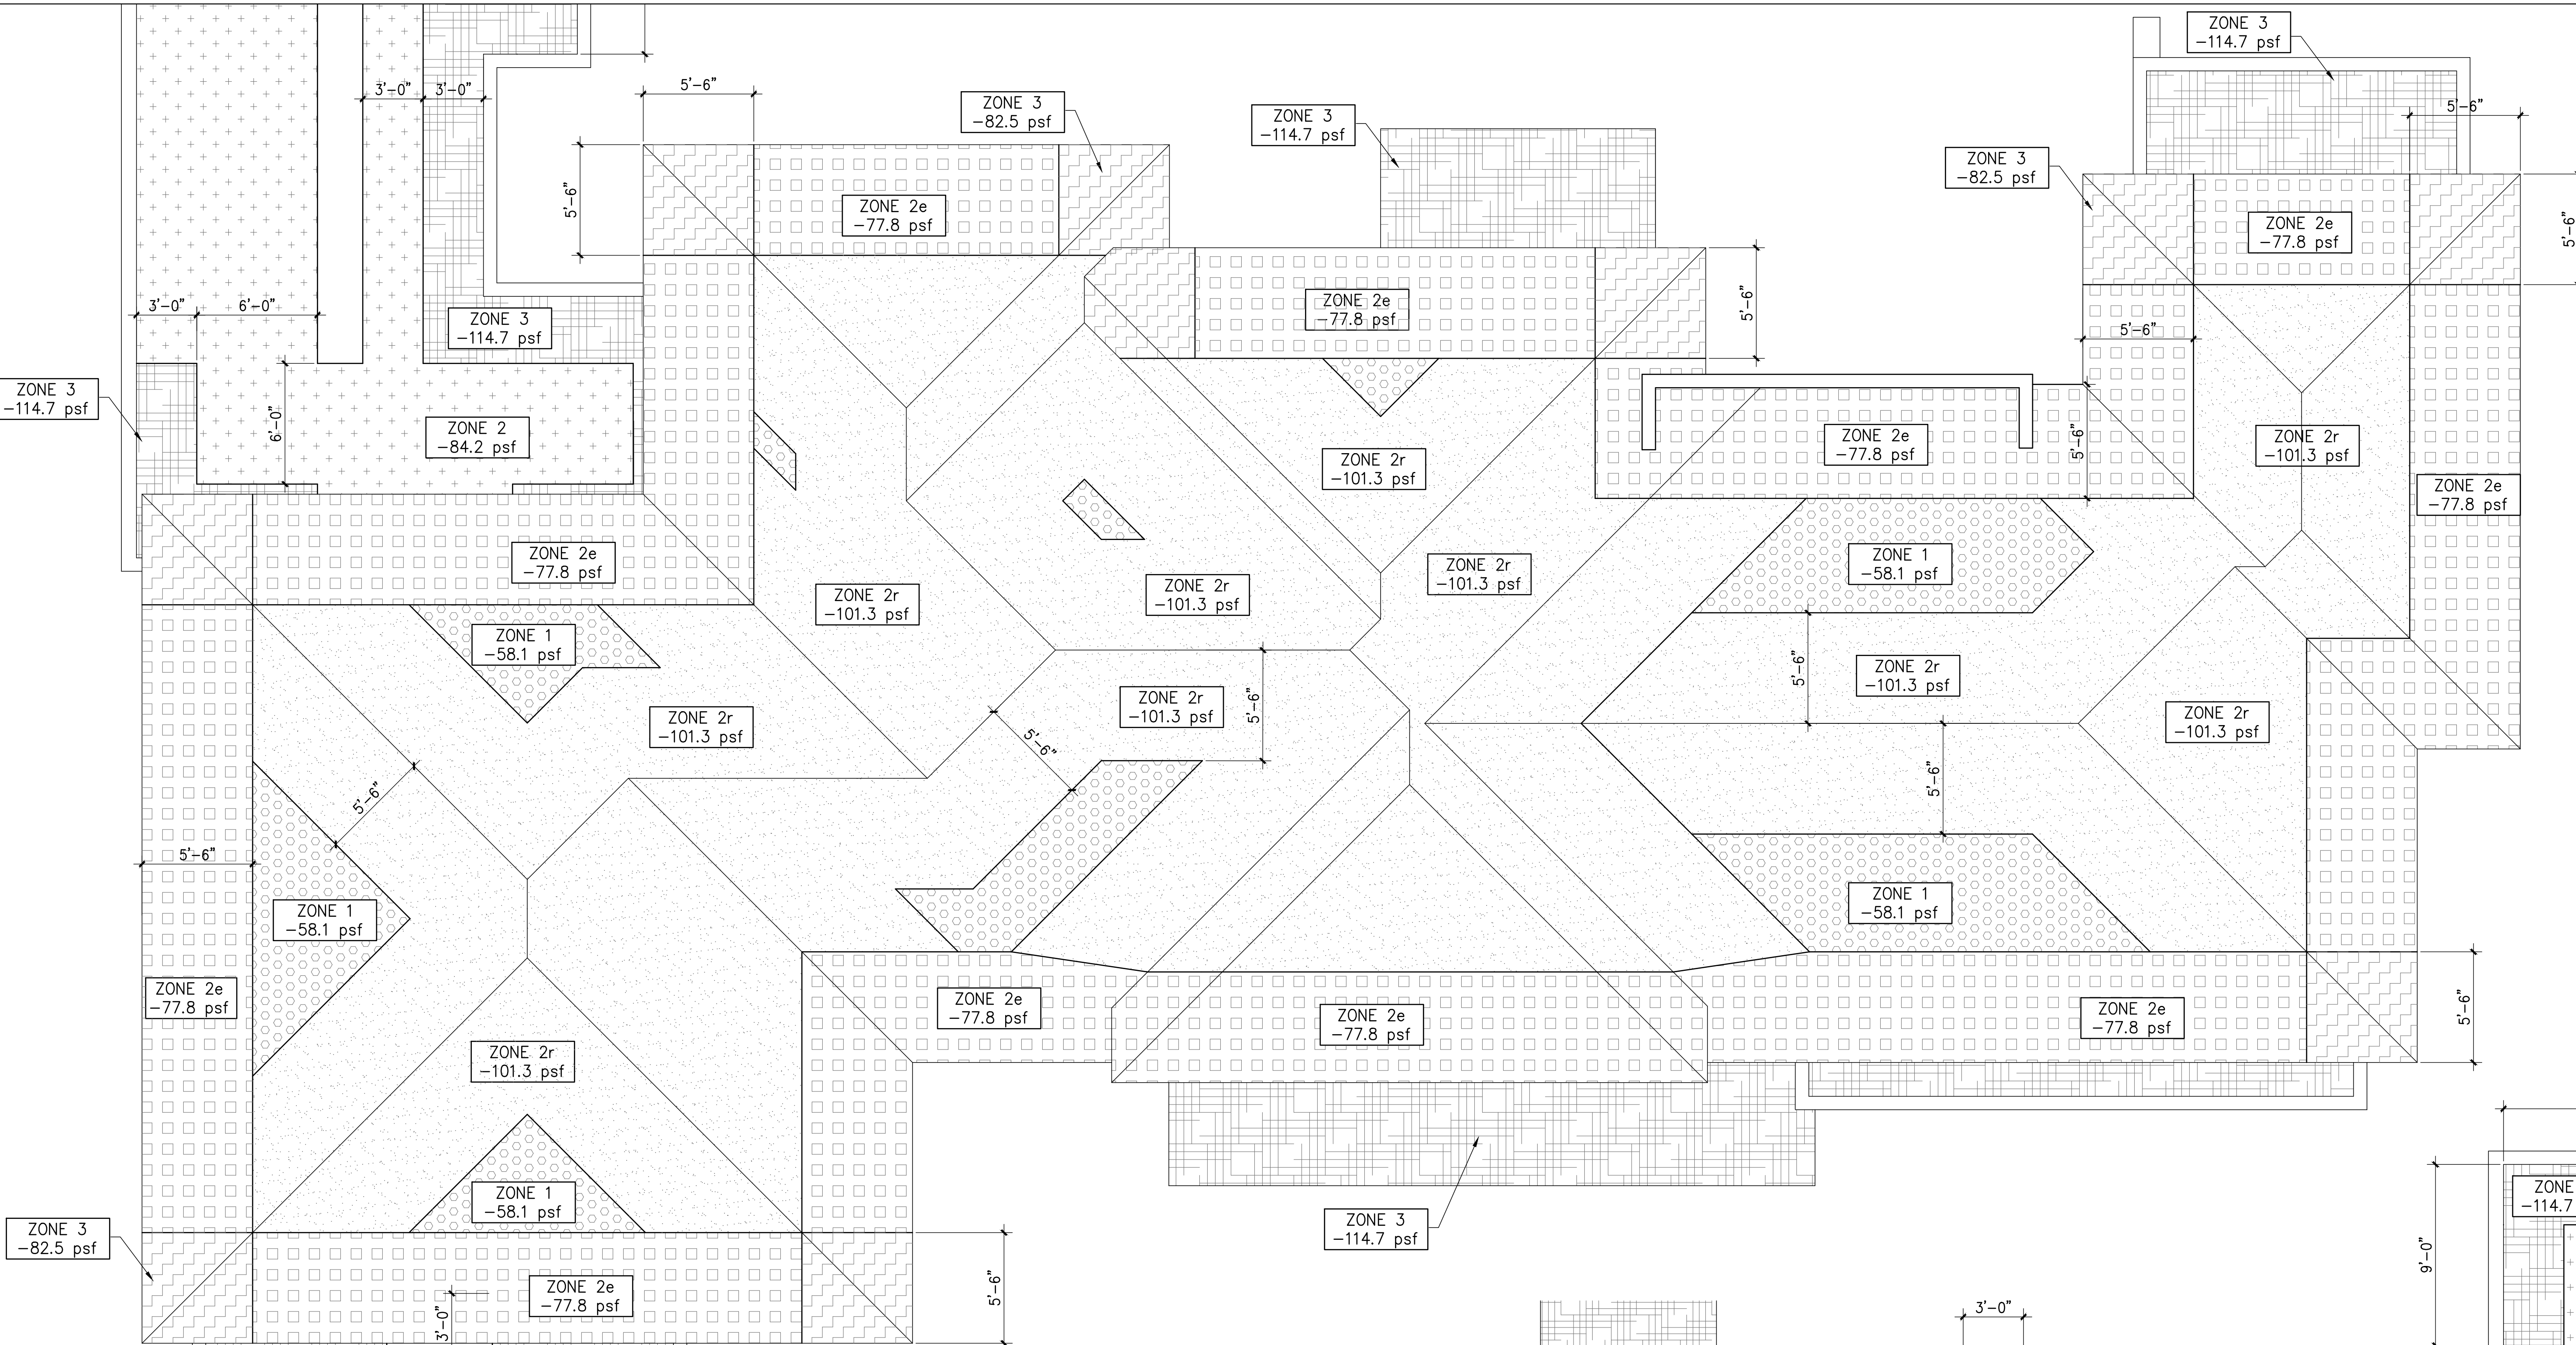


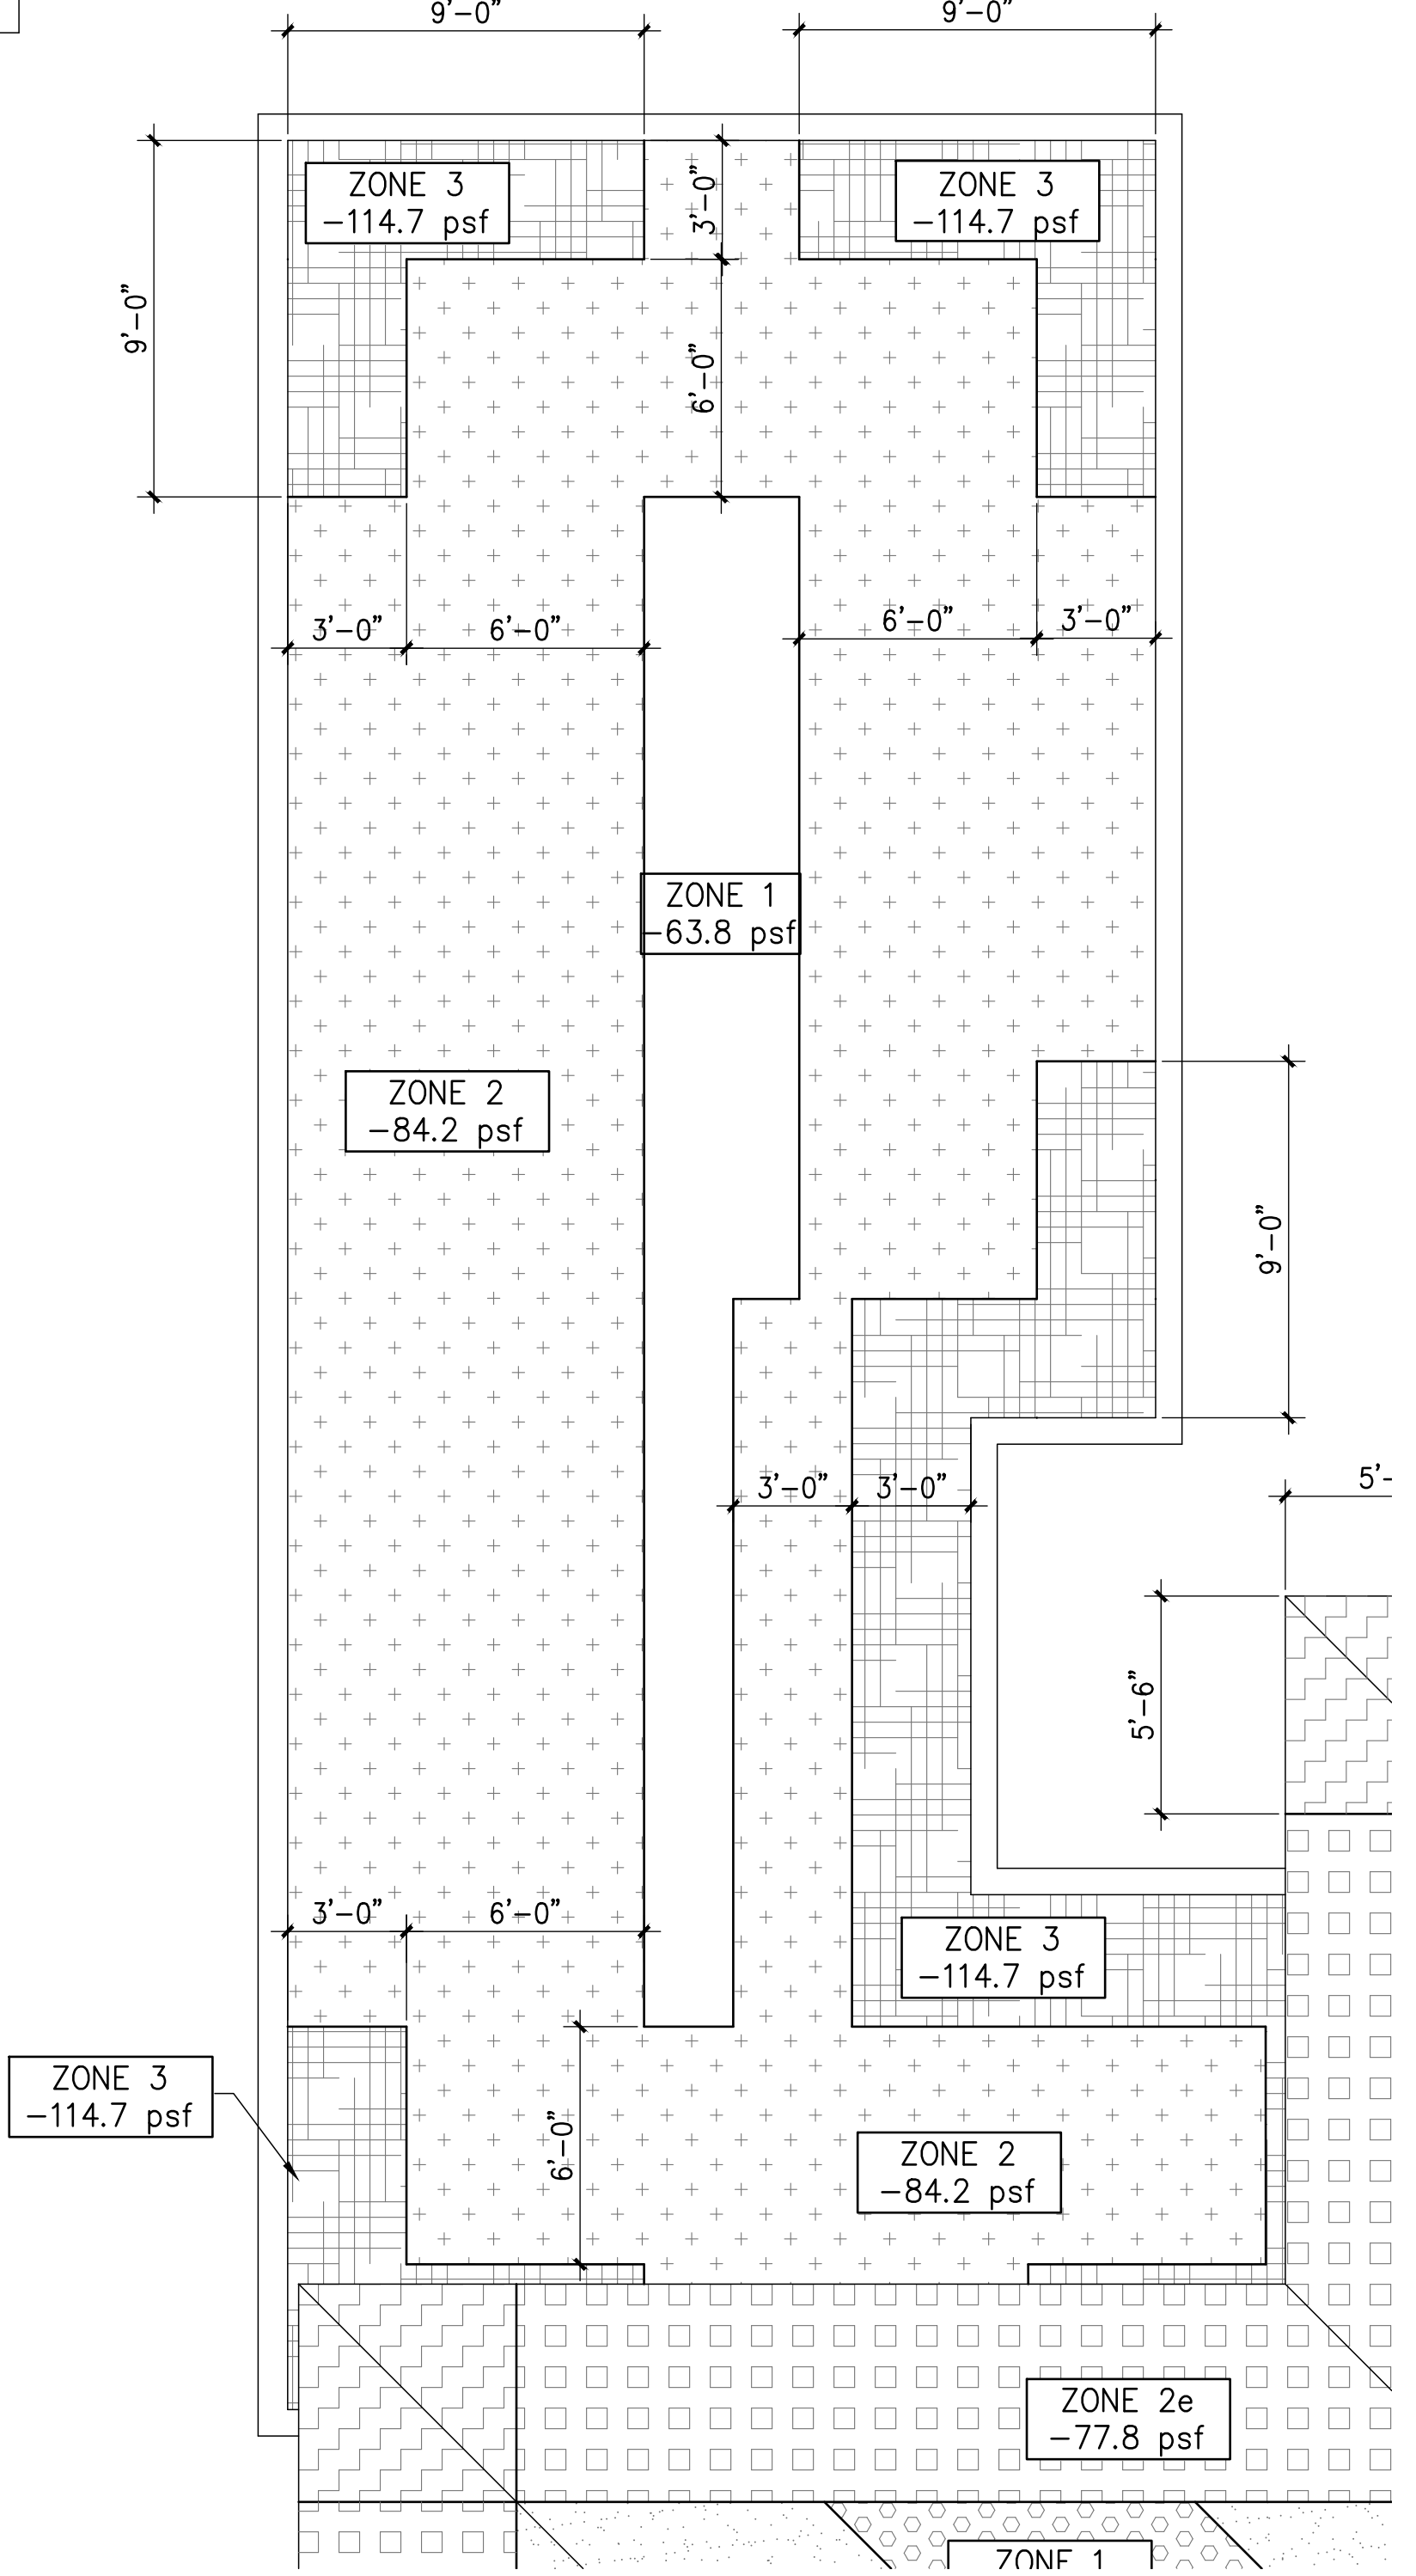

Roof Uplift Plan
(ASD Values)

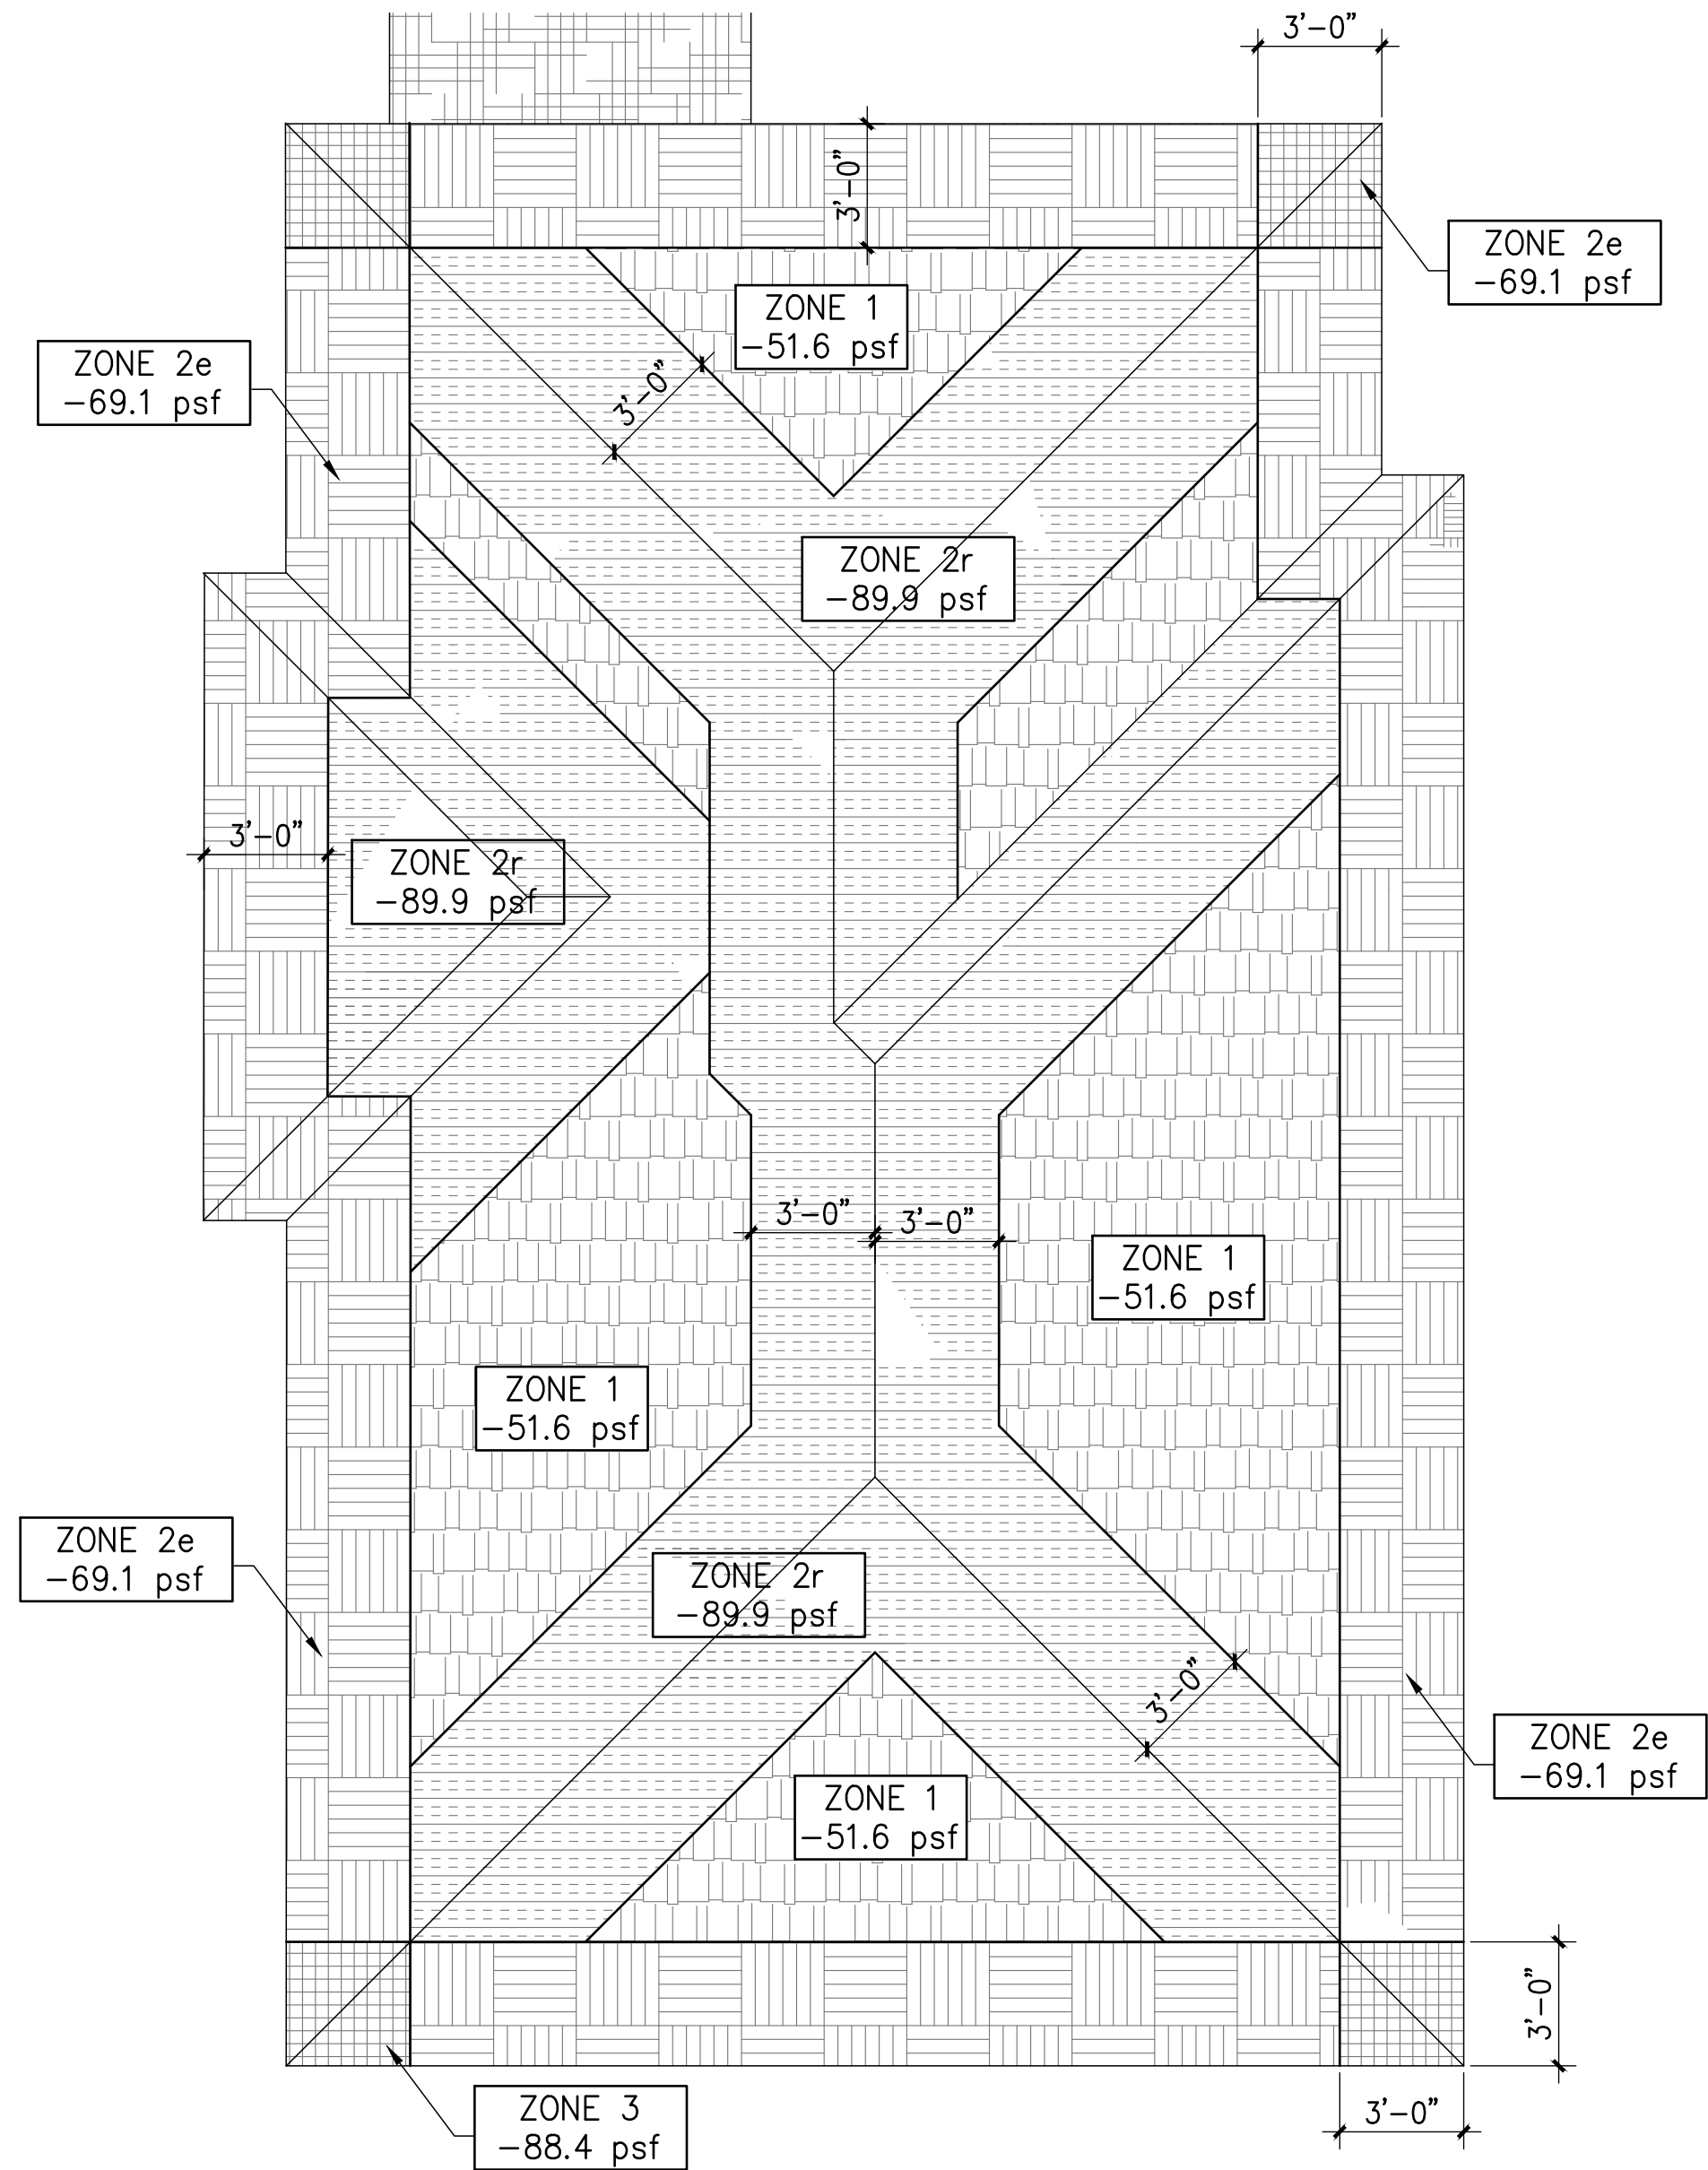

REVISION BY

MARK REARDON RA

architect

LEED AP BD+C

sixandstones@bellsouth.net

phone: 786-355-6910

15790 SW 88TH AVE

MIAMI, FL 33157

AR 0017521

786-355-6910

LEED AP BD+C

NOTE: ALL DRAWINGS FOR THIS PROJECT ARE TO BE READ IN CONJUNCTION WITH EACH OTHER. THESE INCLUDE, BUT ARE NOT LIMITED TO: ARCHITECTURAL, SURVEYING, STRUCTURAL, CIVIL, MECHANICAL, ELECTRICAL, SPECIALTY DRAWINGS, & WRITTEN SPECIFICATIONS.

THE G.C. IS TO VERIFY ALL EXISTING SITE CONDITIONS AND THOROUGHLY CHECK ELEVATIONS & DIMENSIONS BEFORE COMMENCING WORK. REPORT TO THE ARCHITECT OR ENGINEER ANY DISCREPANCIES, ERRORS OR CONDITIONS THAT WILL ALTER CONSTRUCTION AS INTENDED BY THESE DRAWINGS. ARCHITECT IS NOT RESPONSIBLE FOR ANY WORK AND/OR MATERIALS FURNISHED ON THE JOB.

FRANK EDUARDO HERNANDEZ

LICENSE No. 46618

STATE OF FLORIDA

PROFESSIONAL ENGINEER

SEAL

GF CONSULTING ENGINEERS INC.

1870 SOUTH WEST 130 STREET, SUITE 100

MIAMI, FLORIDA 33134

PHONE: 305-471-4433

FAX: 305-471-4433

E-MAIL: FHERNANDEZ@GFCONSULTING.COM

TX: 004 8729

NEW HOUSE FOR:

5900 LLC

5900 SW 114 TER

PINECREST, FL

DRAWN BY:

FH

DATE:

5/15/23

SCALE:

AS NOTED

SHEET NO.:

S104