




THESE ELEVATIONS ARE FOR THE ONLY PURPOSE OF INDICATING ASD WIND LOADING ON CLADDING ELEMENTS. IN NO WAY IS TO BE USED FOR ANY ARCHITECTURAL RELATED INFORMATION.

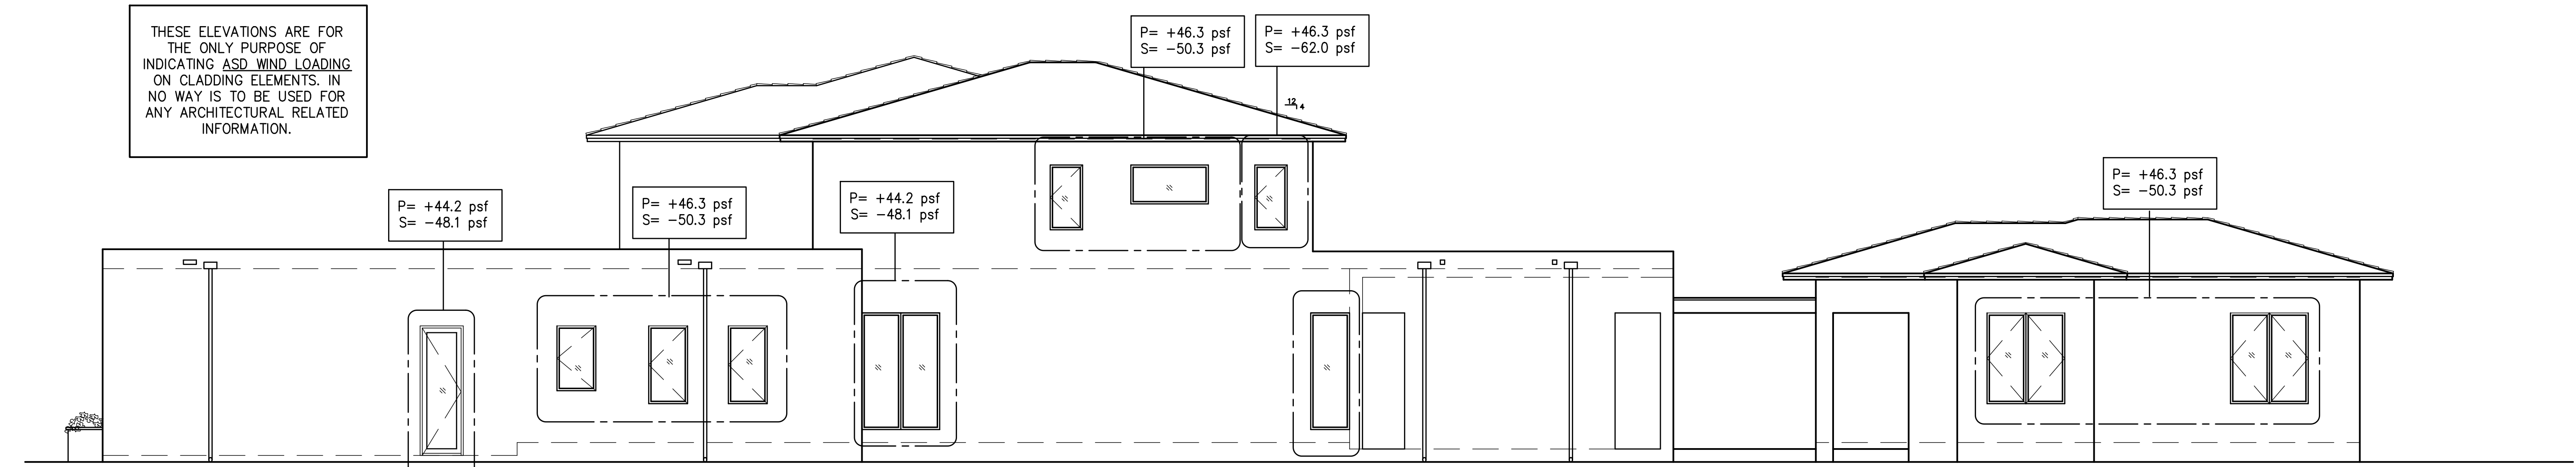


WEST ELEVATION

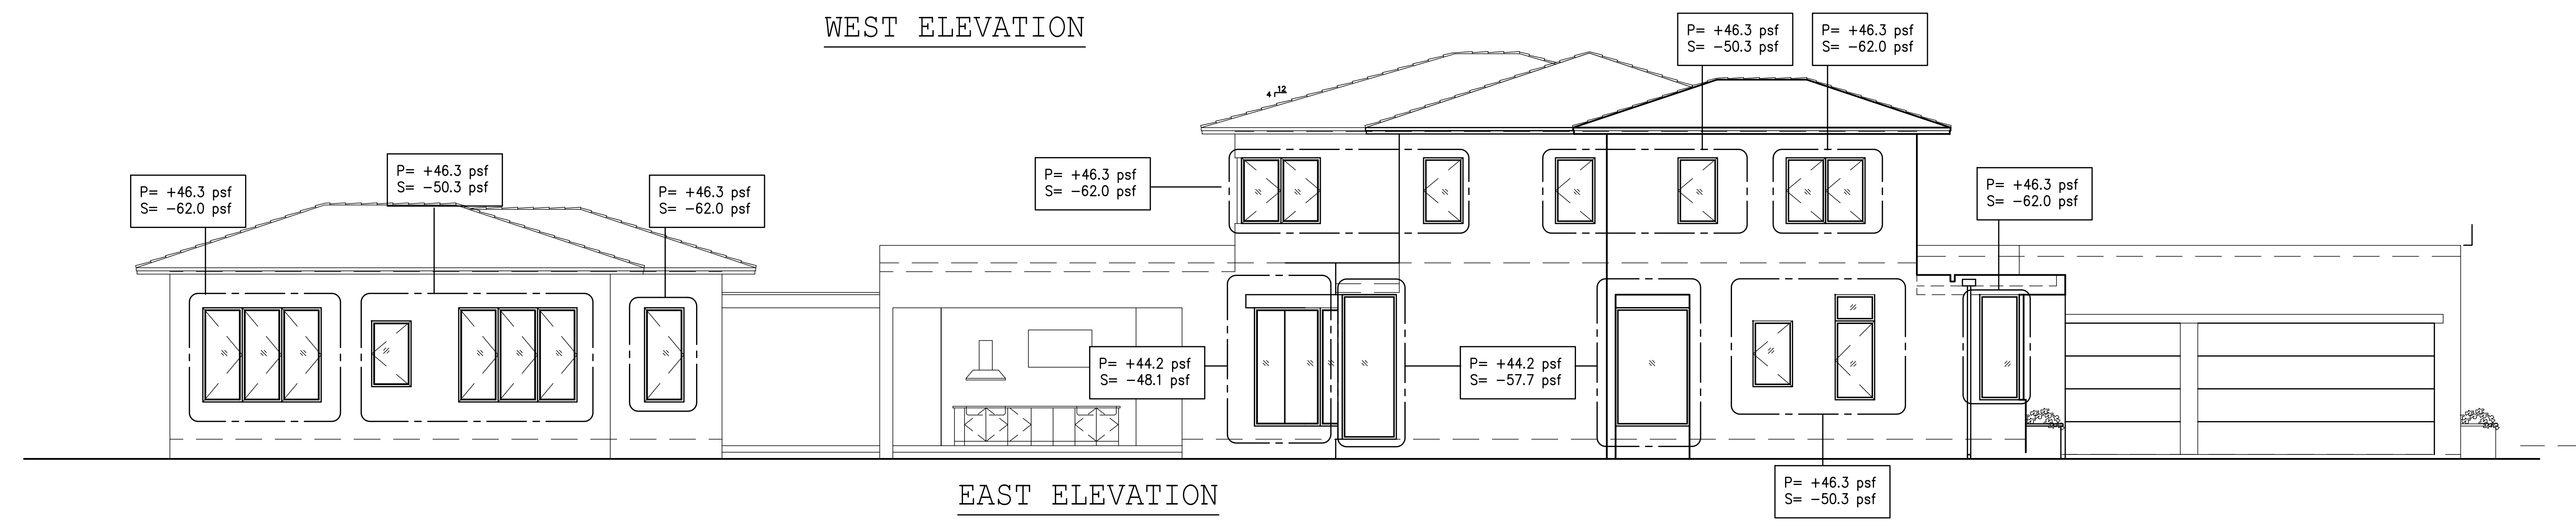

EAST ELEVATION

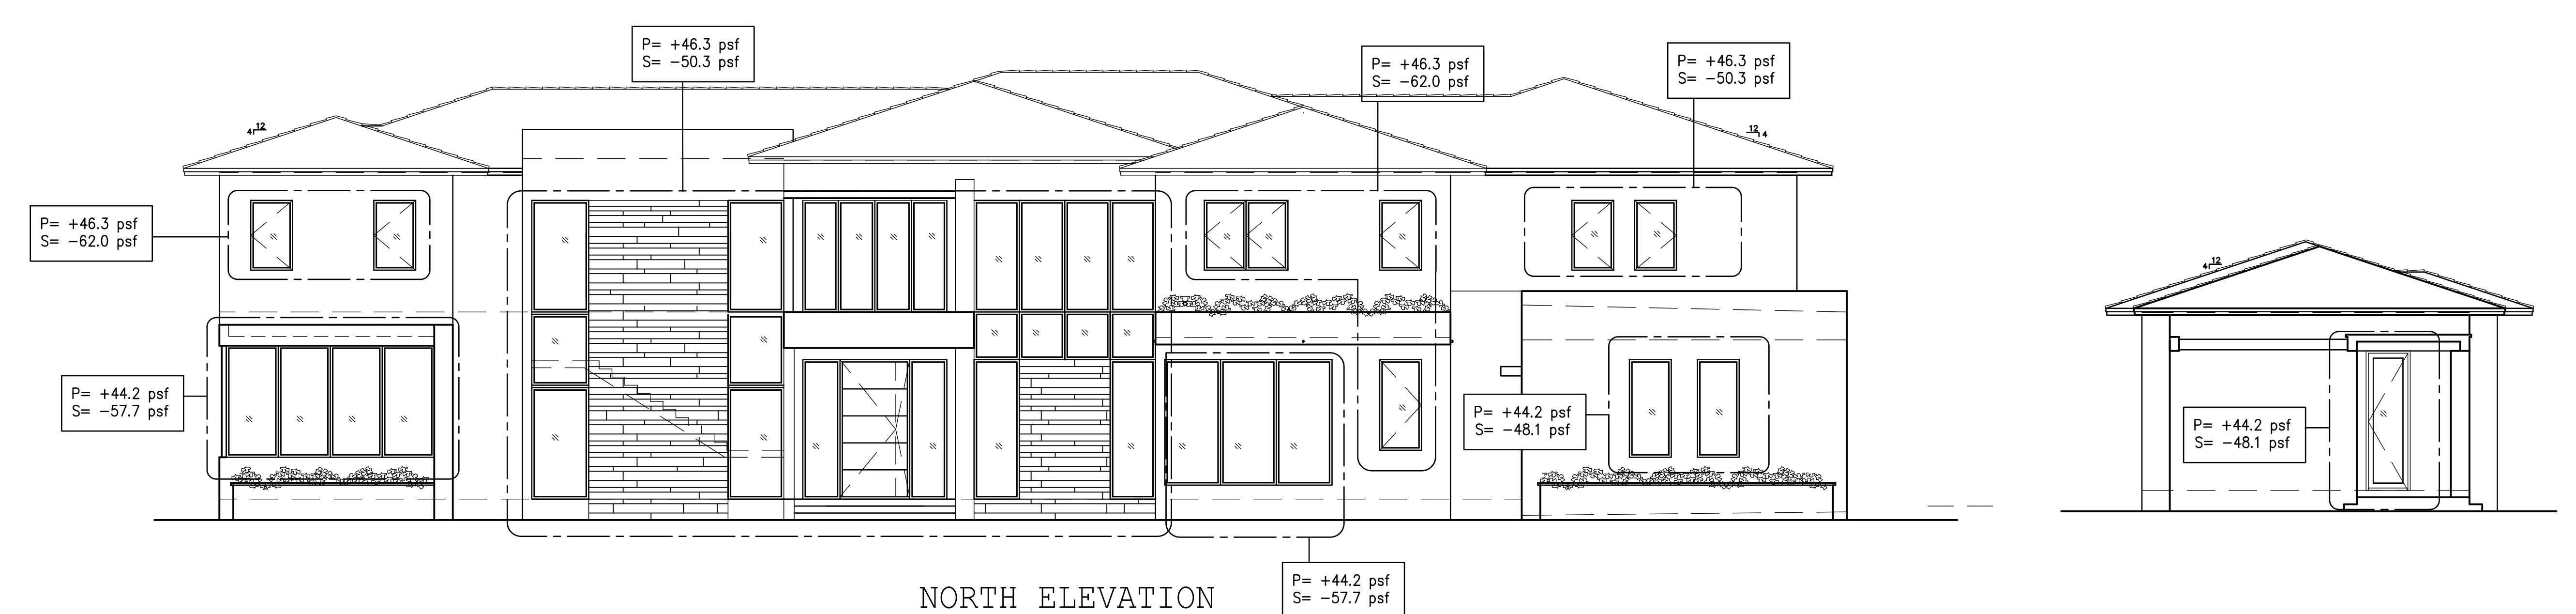

NORTH ELEVATION

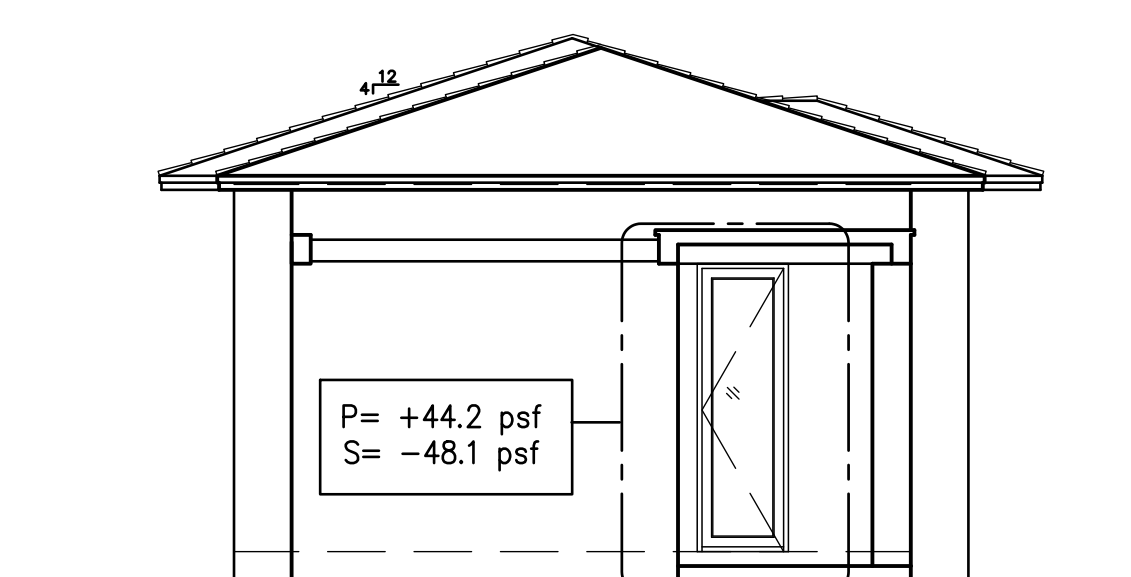

WIND SPEED & PRESSURE

V = 175 m.p.h. (ULTIMATE)
136 m.p.h. (ASD)
EXP. "C"; RISK CAT II
I = 1.0
K_{z1} = 0.85
K_d = 0.85
MEAN ROOF HEIGHT = 28'


NOTES:
-INFORMATION PROVIDED IN THESE ELEVATIONS IS FOR THE SOLE PURPOSE OF INDICATING WIND LOADING IN CLADDING ELEMENTS.
-FOR ALL INFORMATION INCLUDING BUT NOT LIMITED TO FINISHES, DIMENSIONS, REVEALS, ETC, REFER TO ARCHITECTURAL DRAWINGS.
-WINDOWS, DOORS, LOUVERS, RAILINGS, TRELLISES, AND ROOFING SYSTEMS MUST COMPLY WITH WIND LOADING INDICATED IN THESE DRAWINGS.
-CURRENT NOA ALONG WITH SHOP DRAWINGS MUST BE SUBMITTED FOR APPROVAL BY A/E.
-ANY SOLID EXTERIOR BALCONY RAILINGS MUST BE DESIGNED FOR +/-107 PSF (ASD).

WIND DIRECTION

+/-107 psf

GLAZING WIND LOADING

ALL VALUES ARE ASD

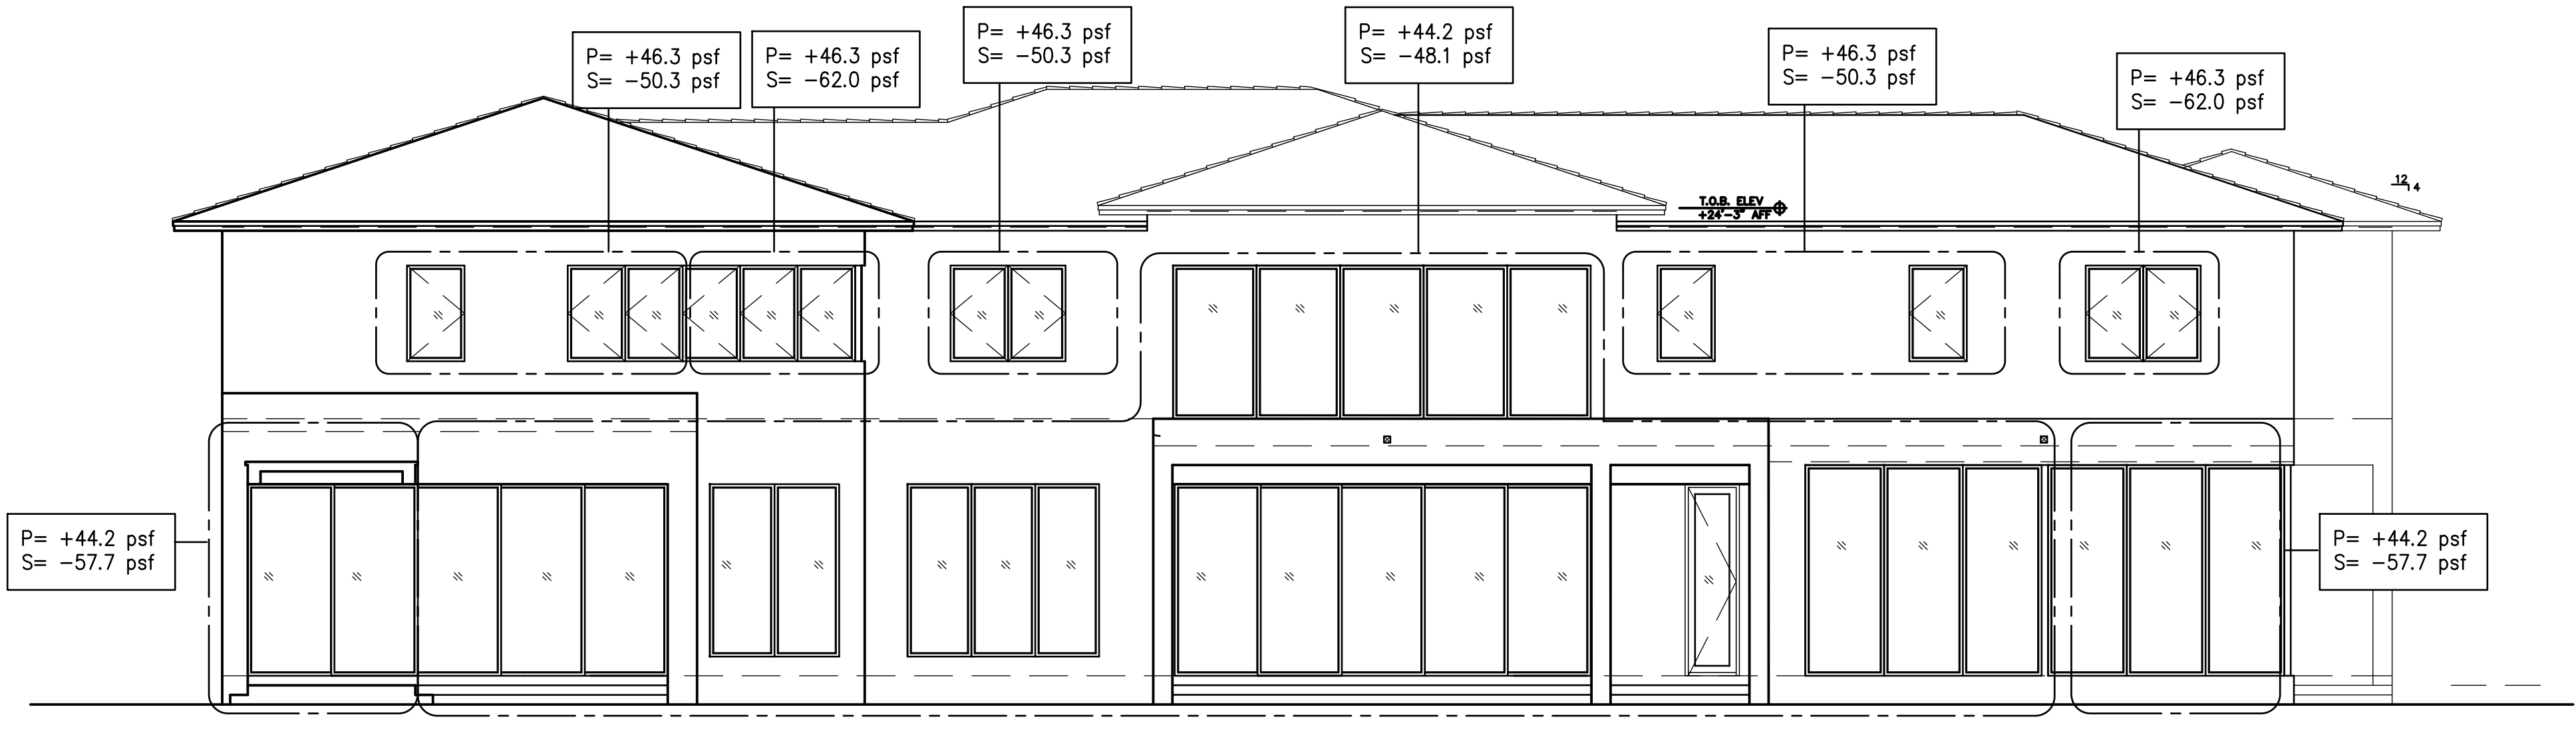

SOUTH ELEVATION