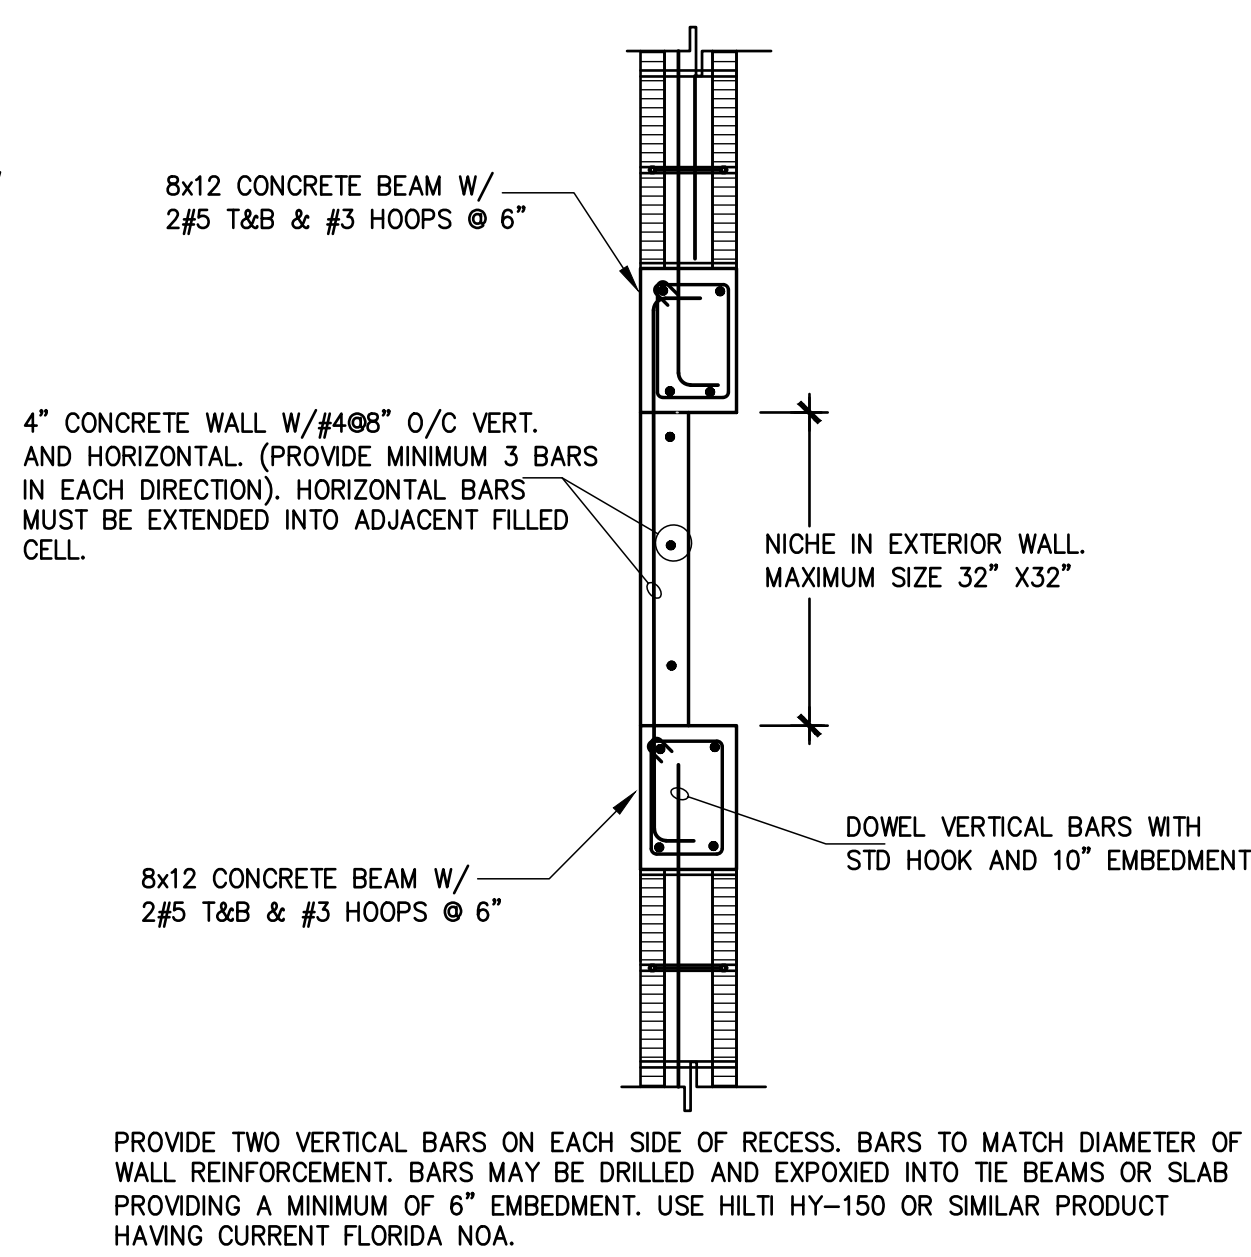
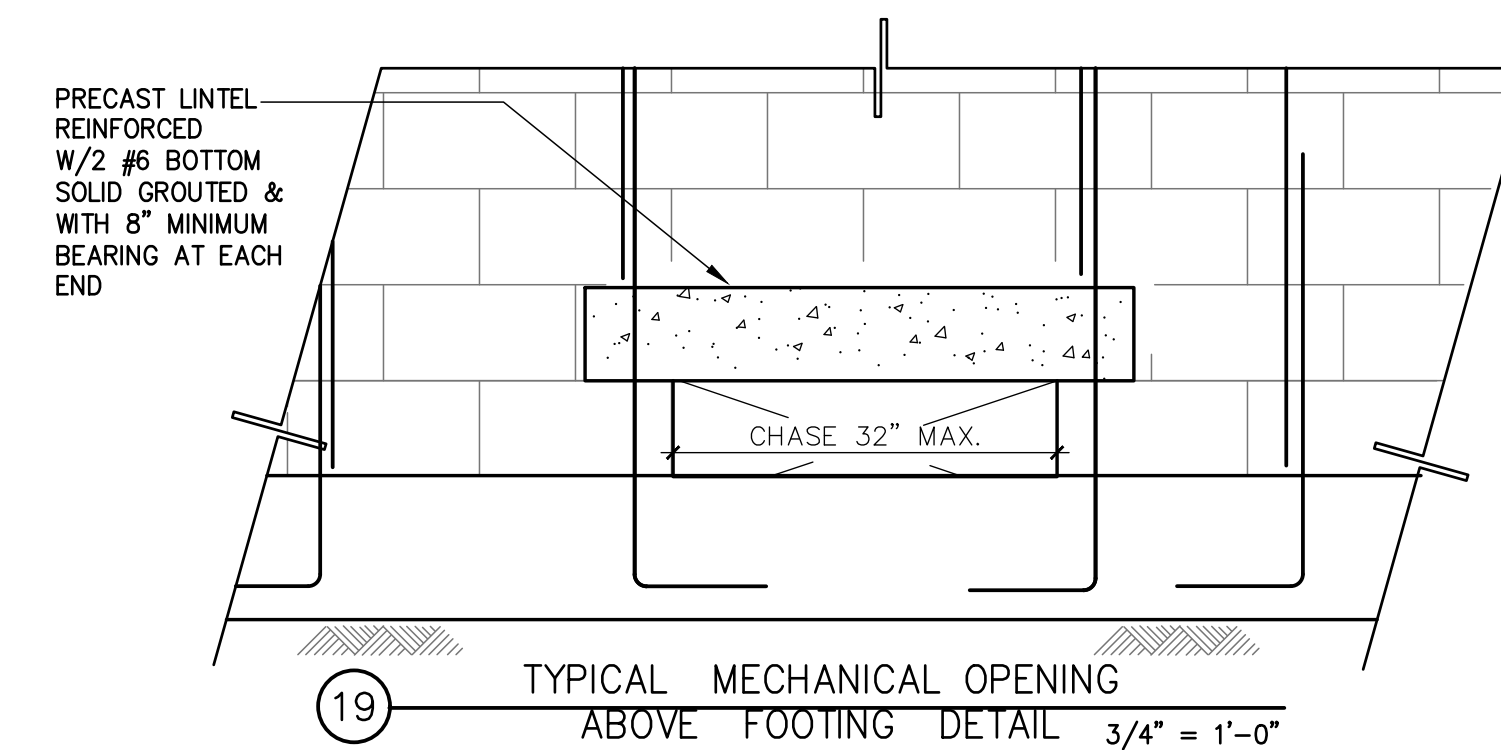
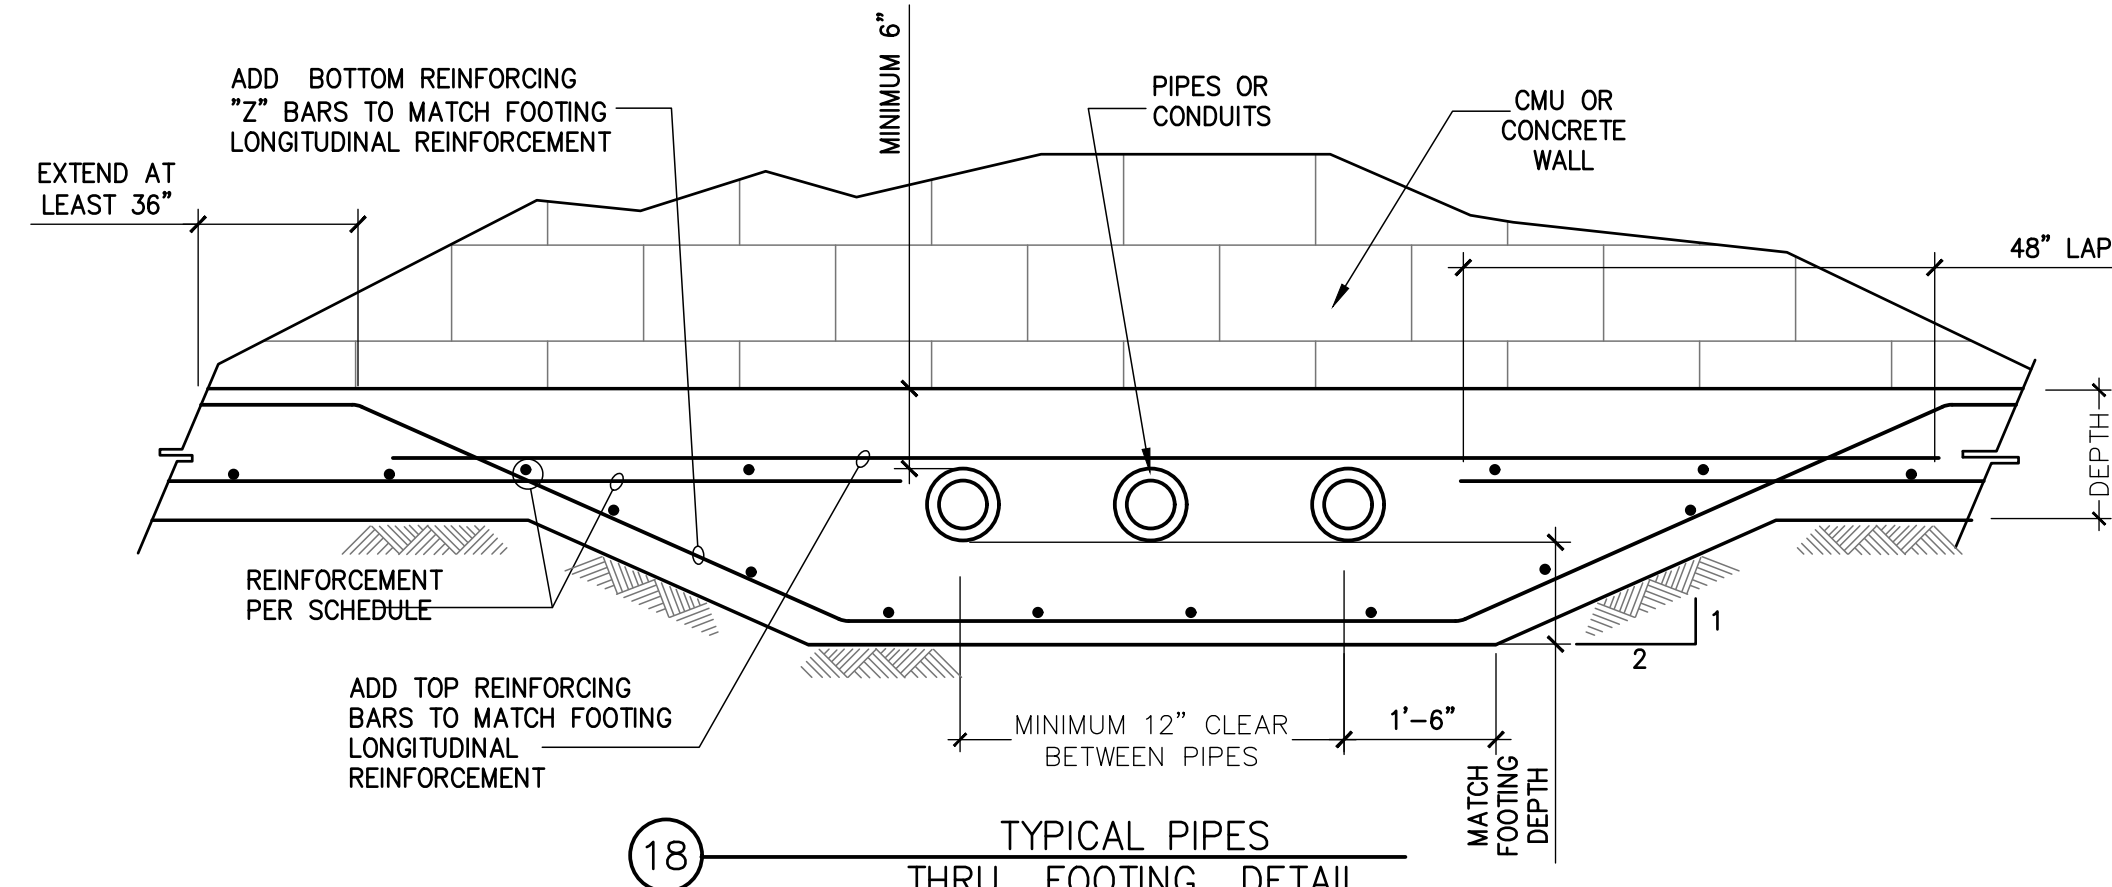
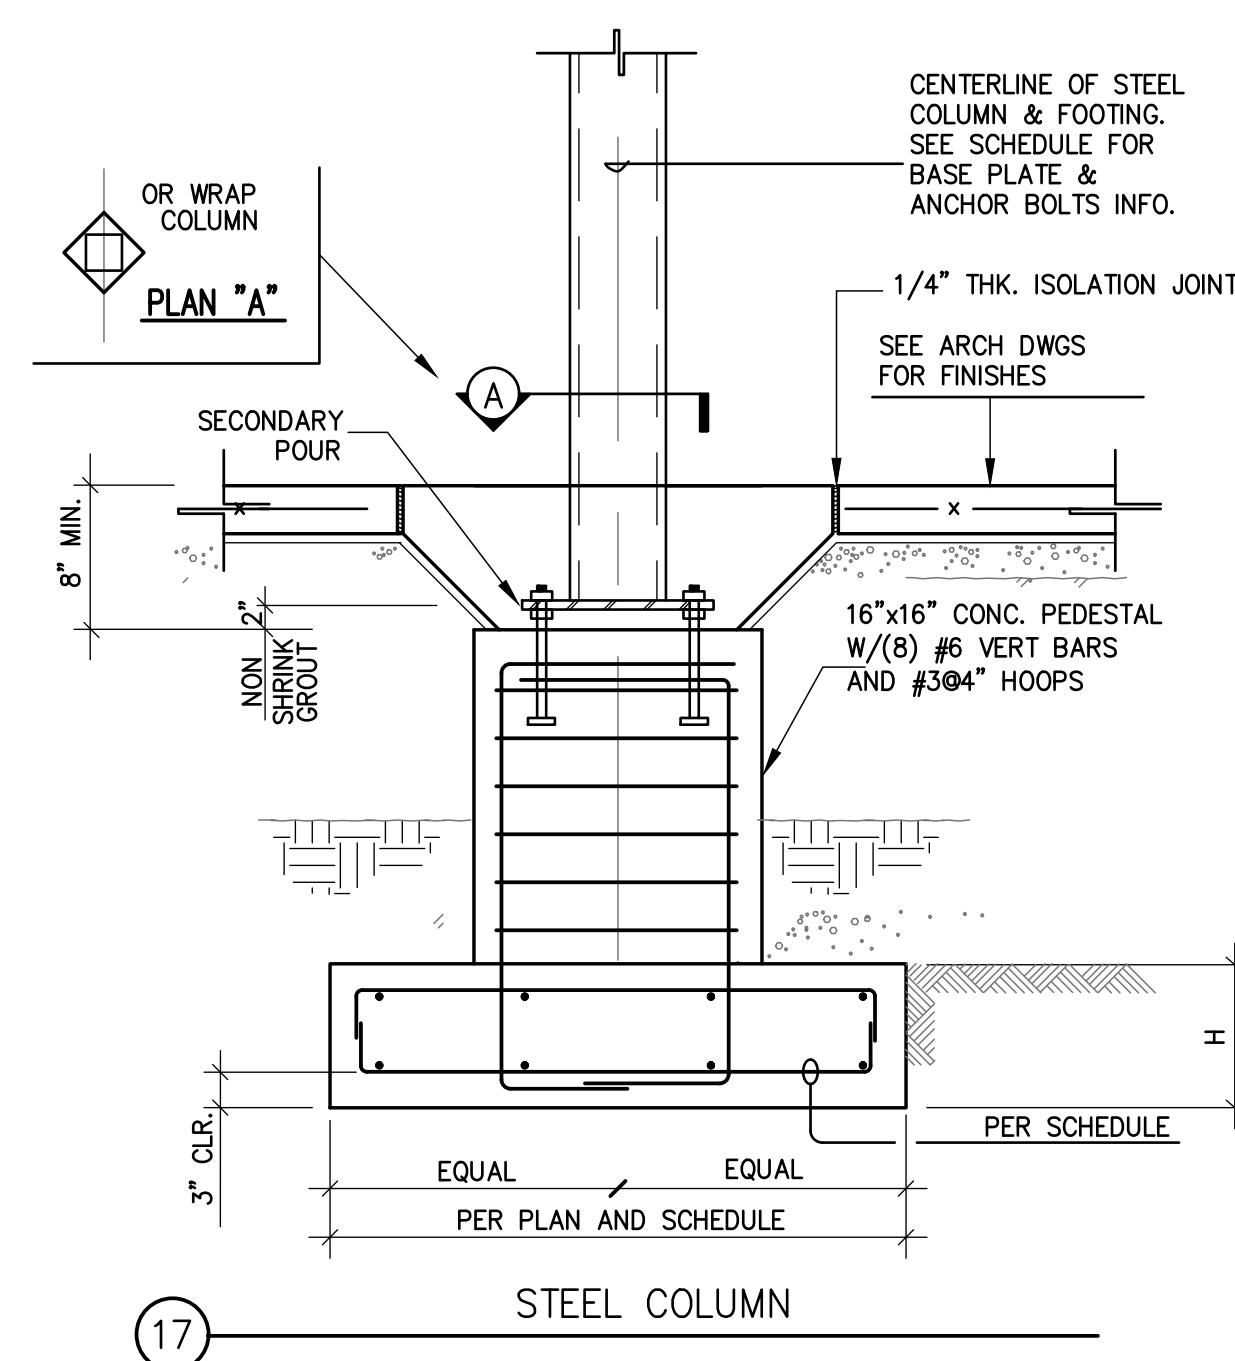
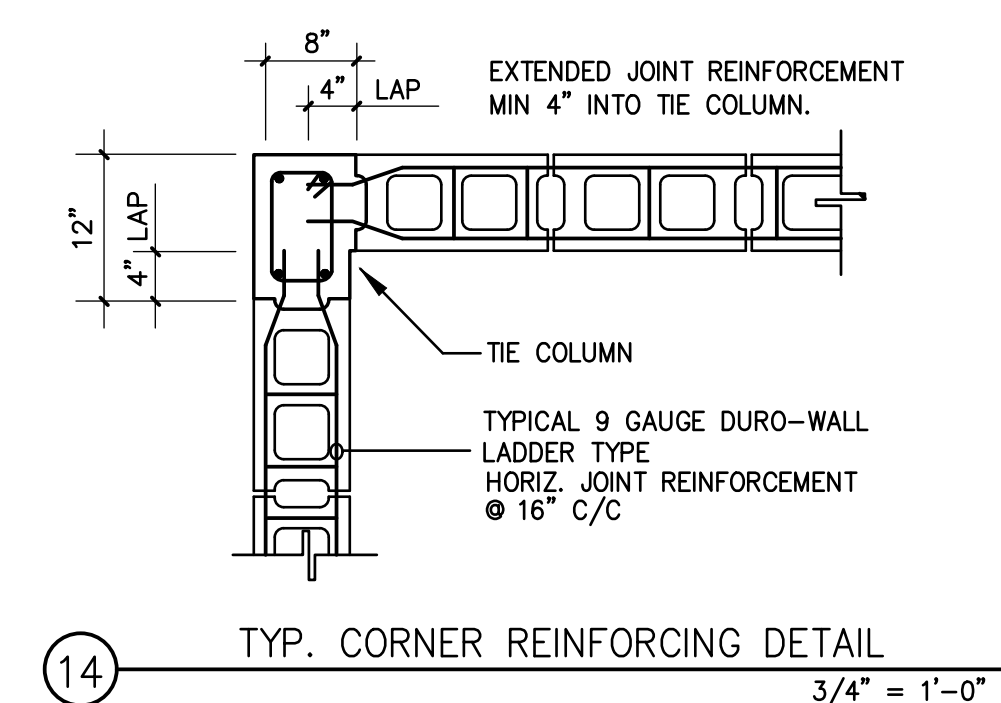
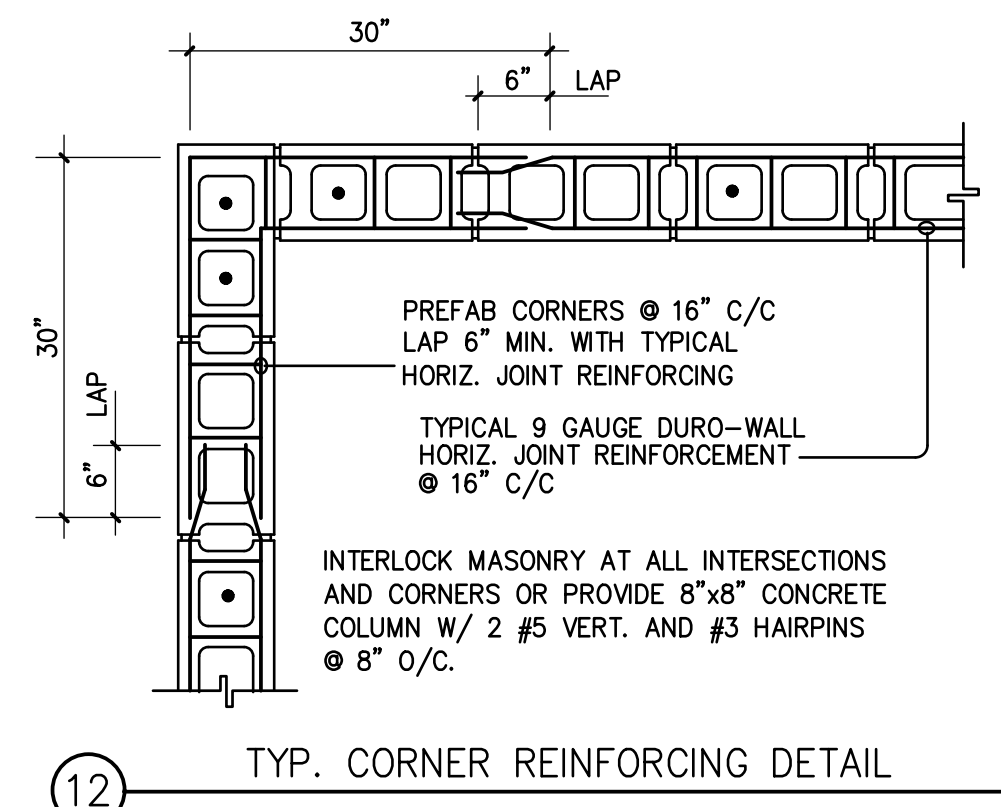
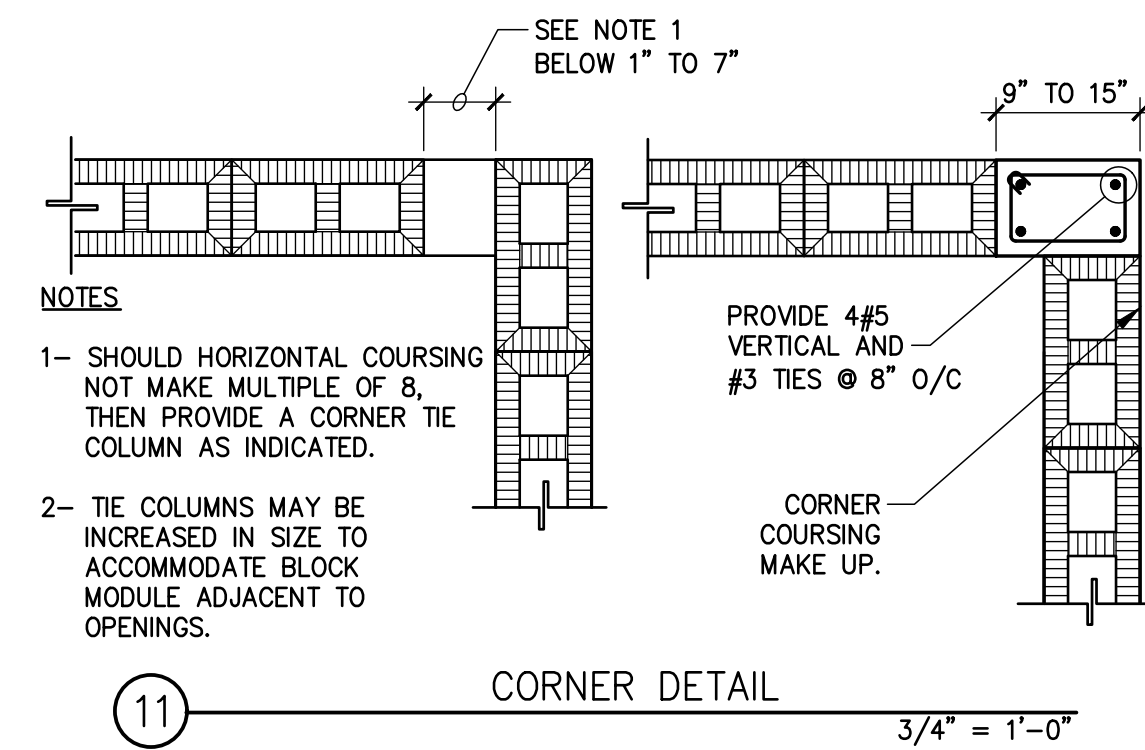
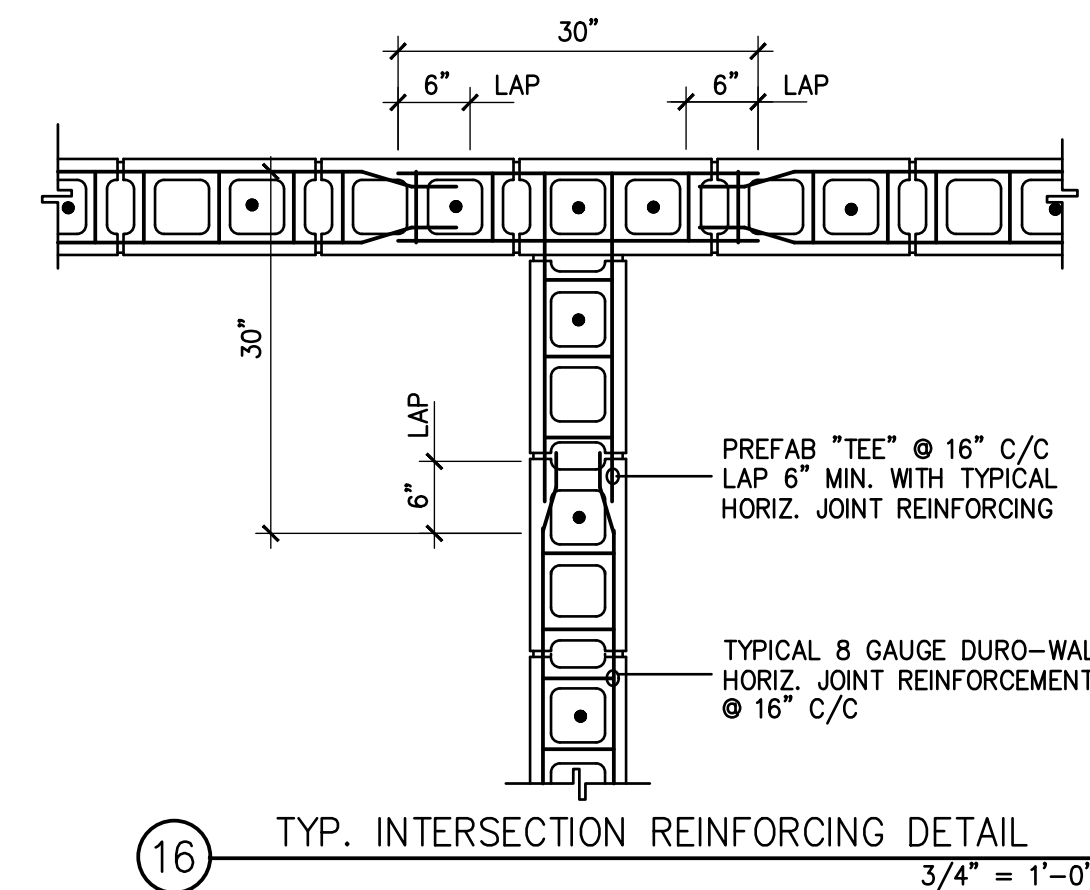
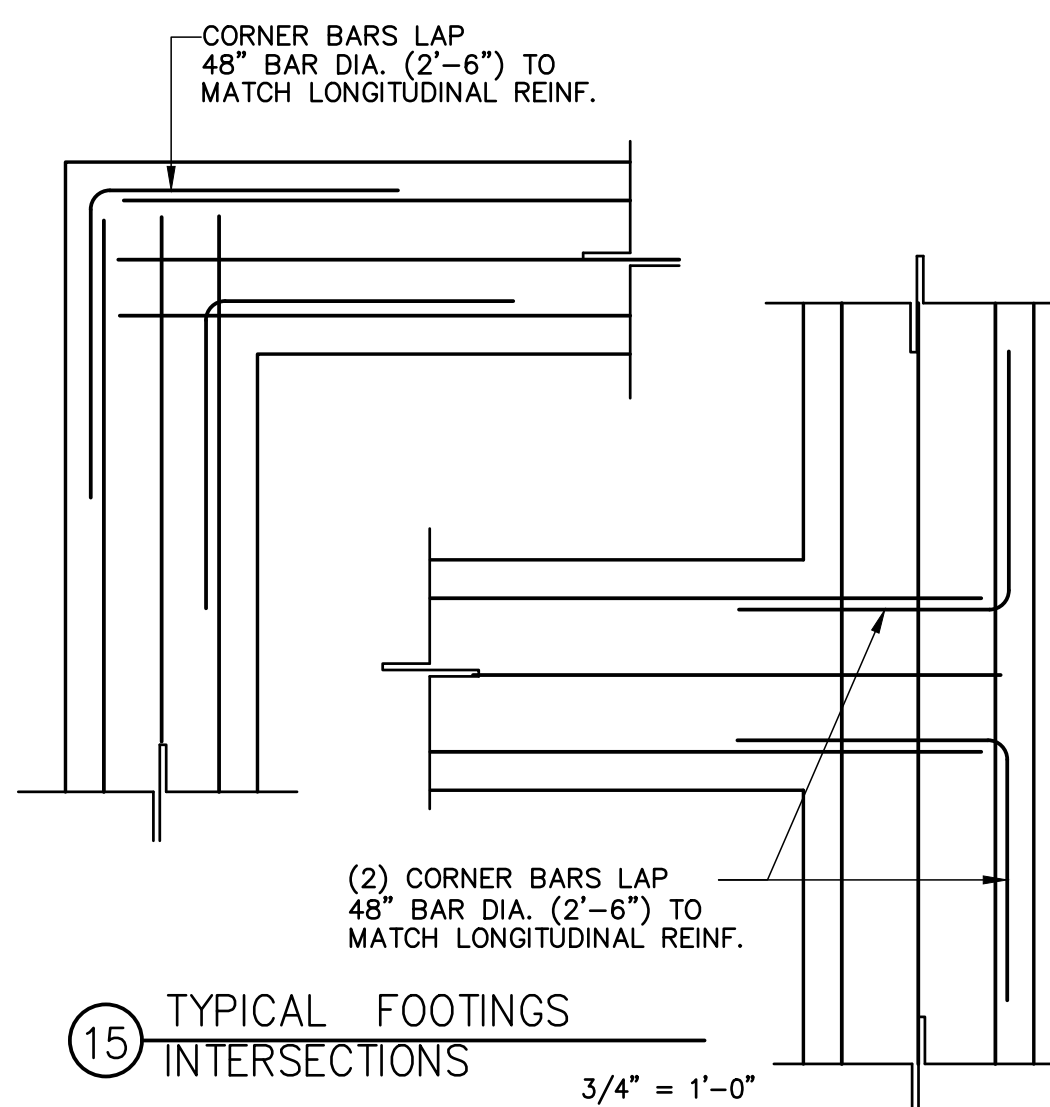
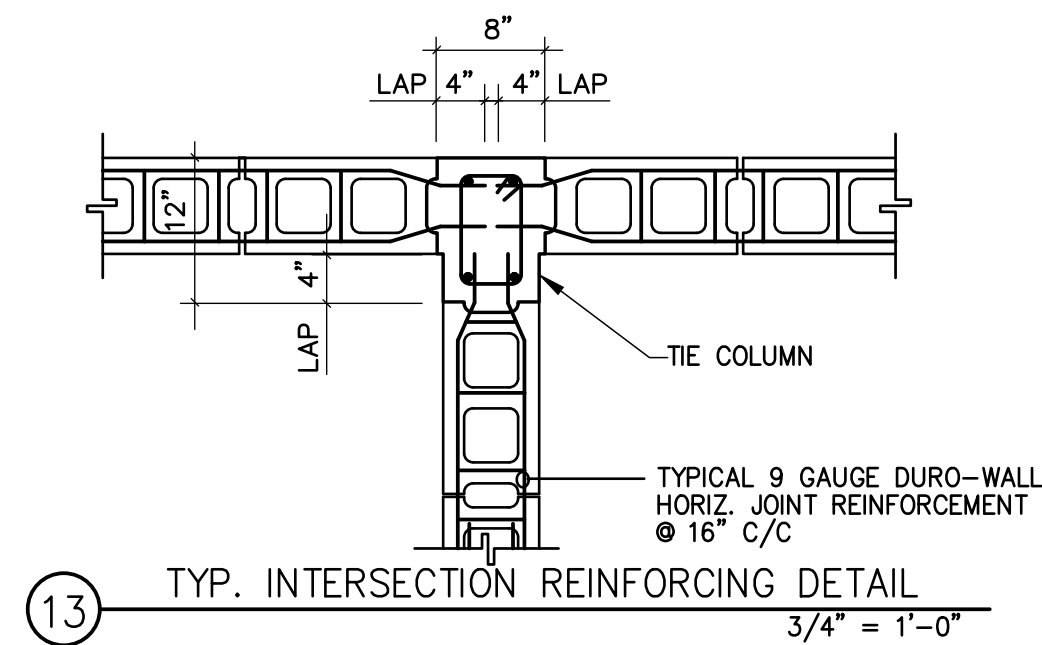
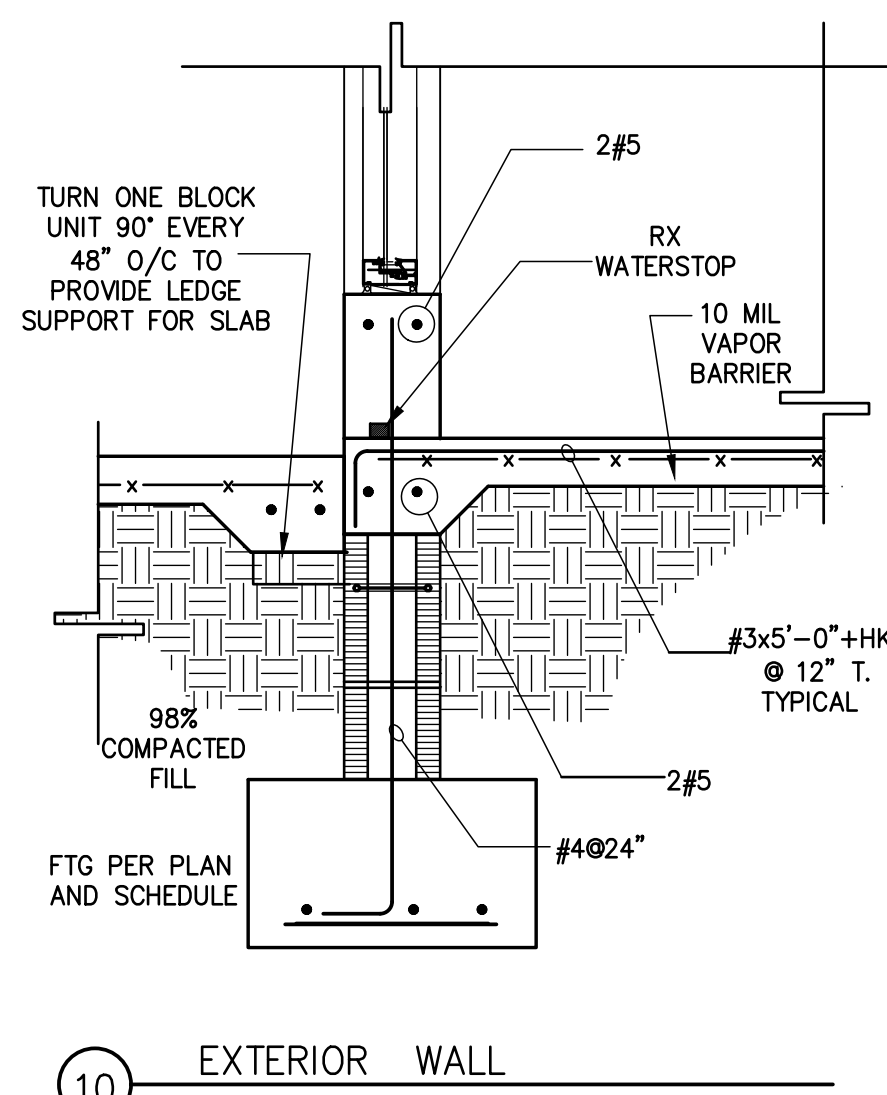
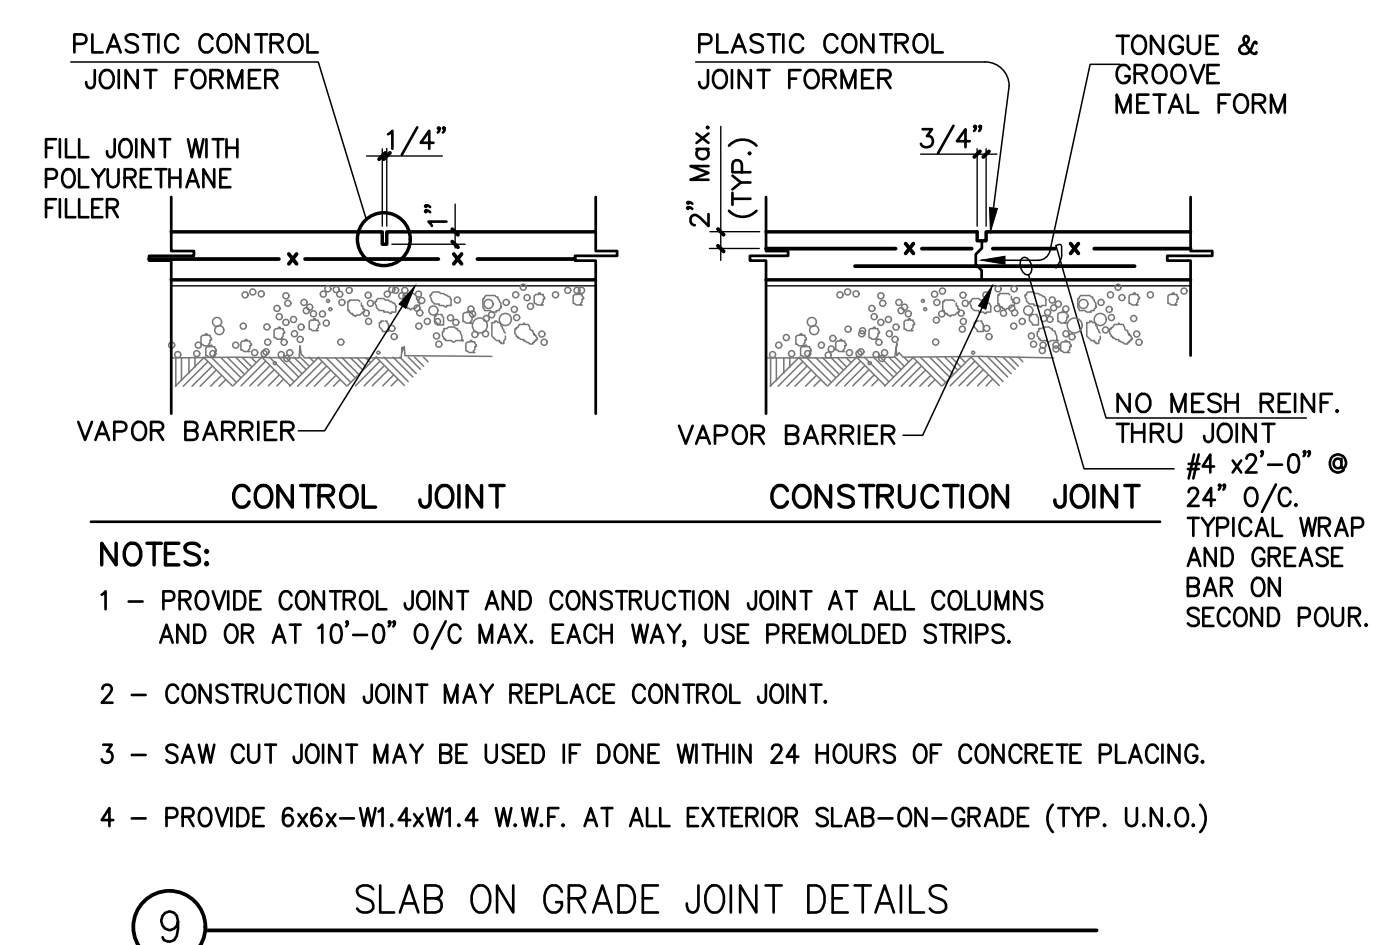
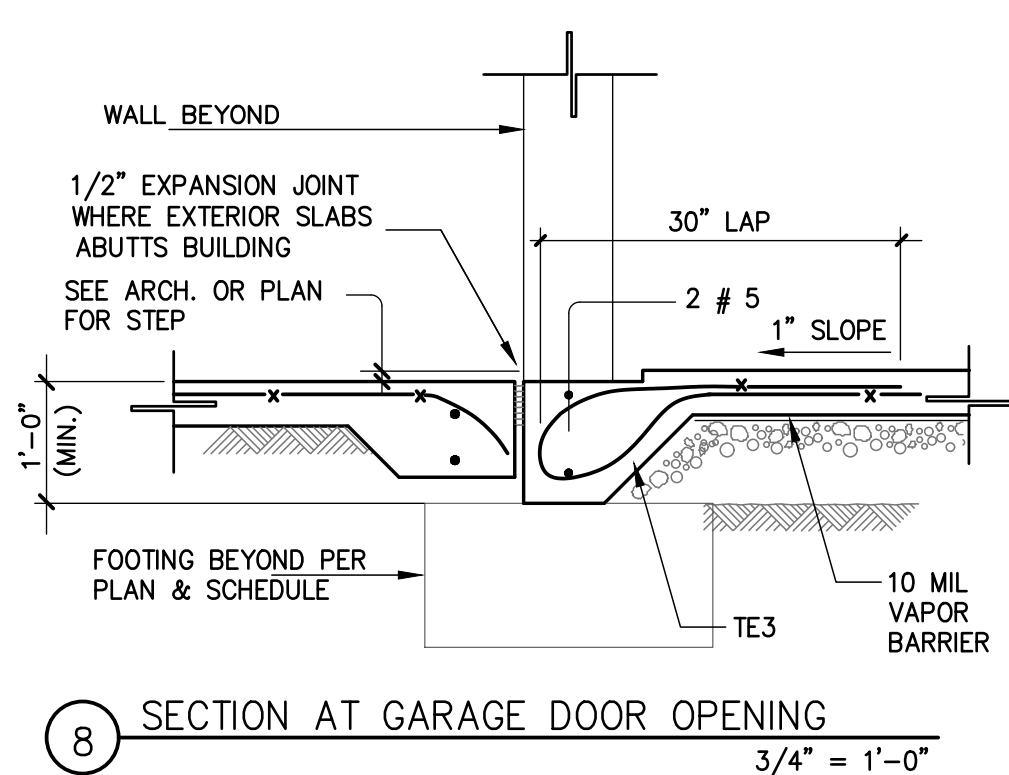
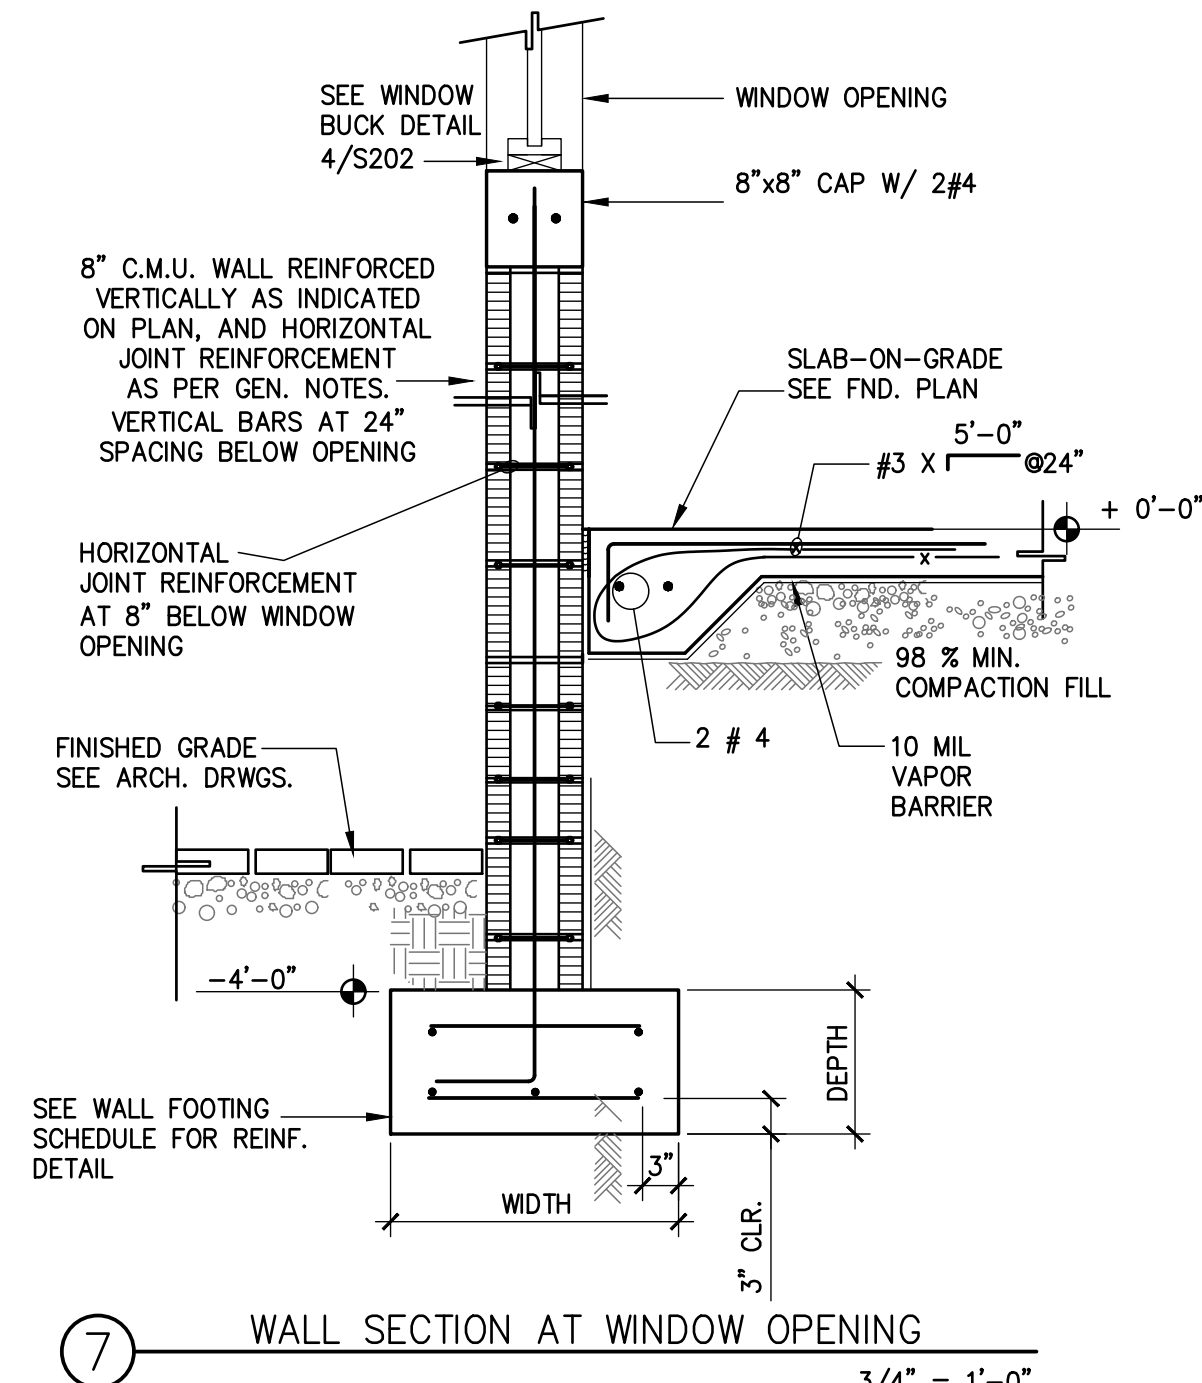
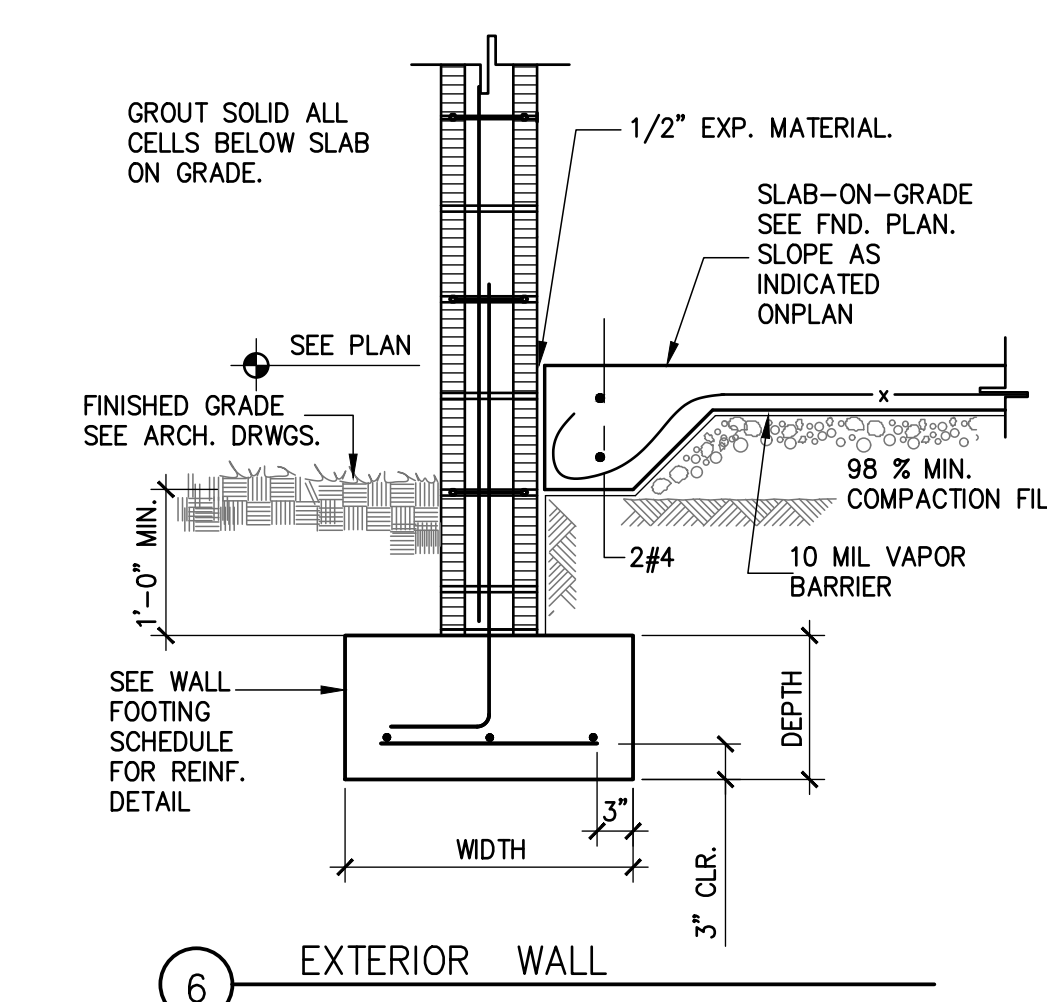
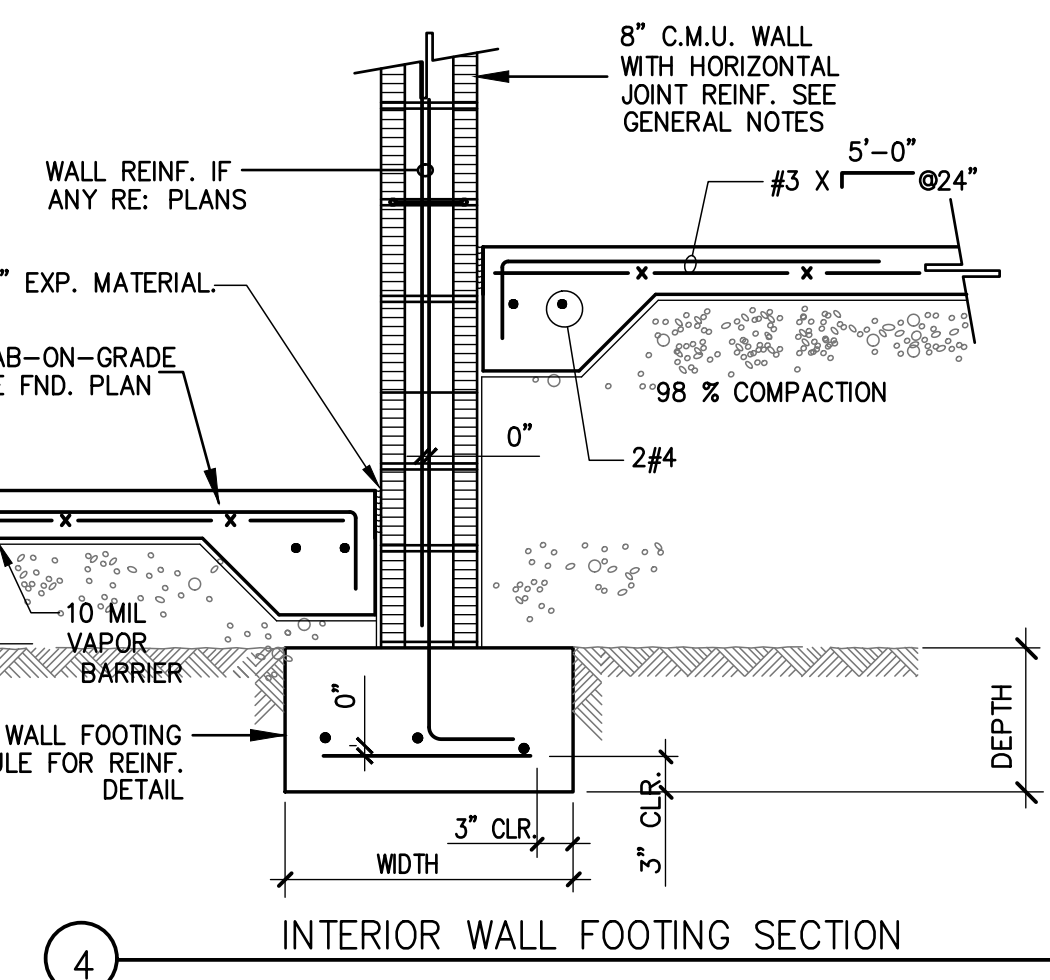
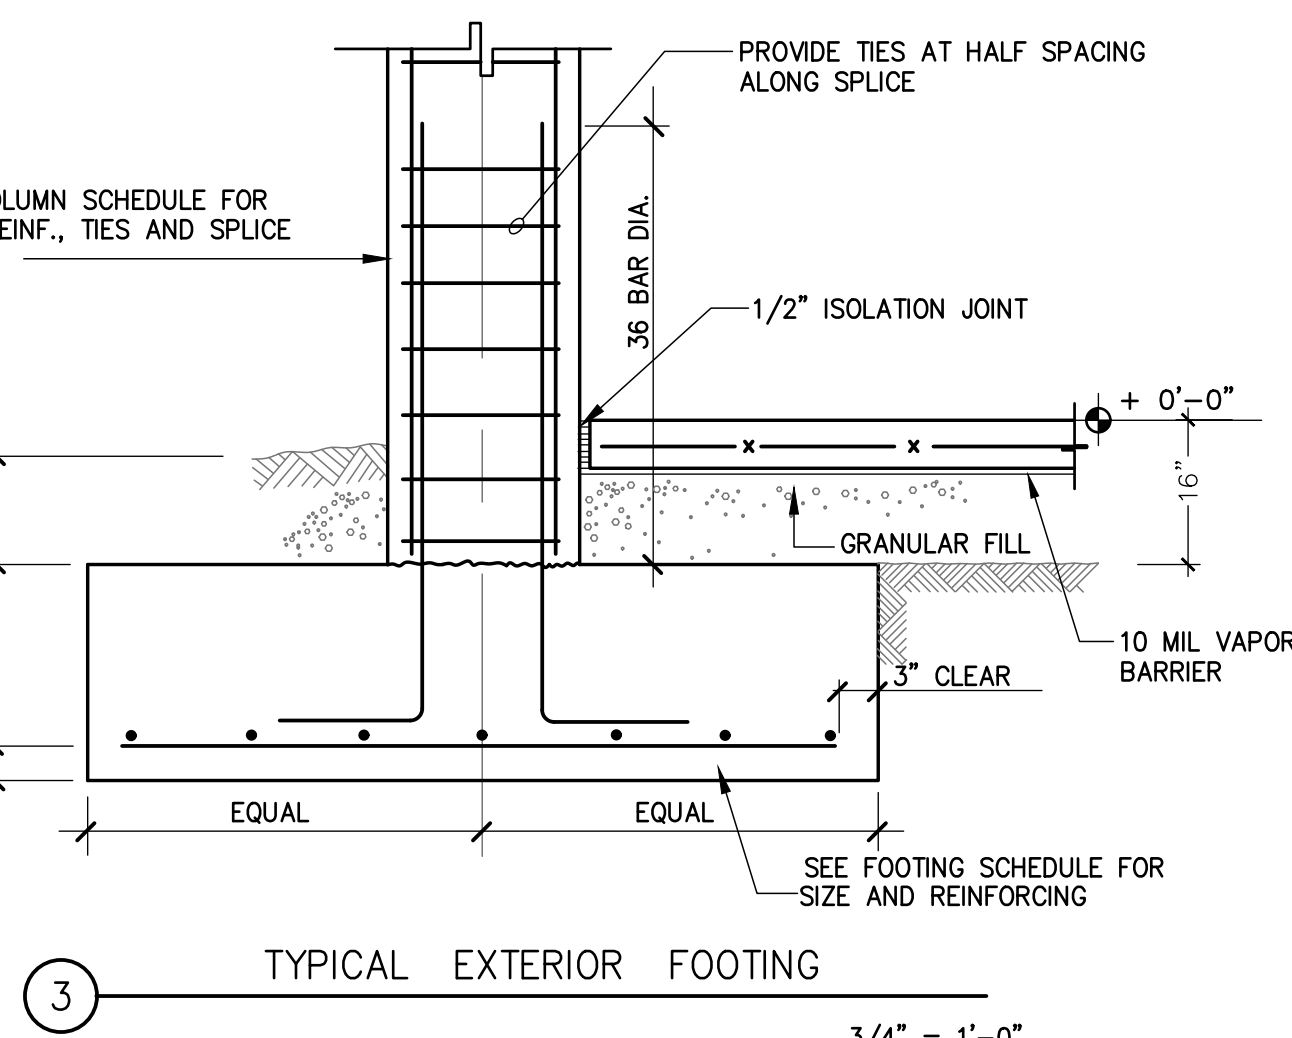


[illegible]

NEW HOUSE FOR:
5900 LLC
5900 SW 114 TER
PINECREST, FL

DRAWN BY:
MER
DATE:
5/15/23
SCALE:
AS NOTED
SHEET NO.:

S201