


LOCATION SKETCH NOT TO SCALE

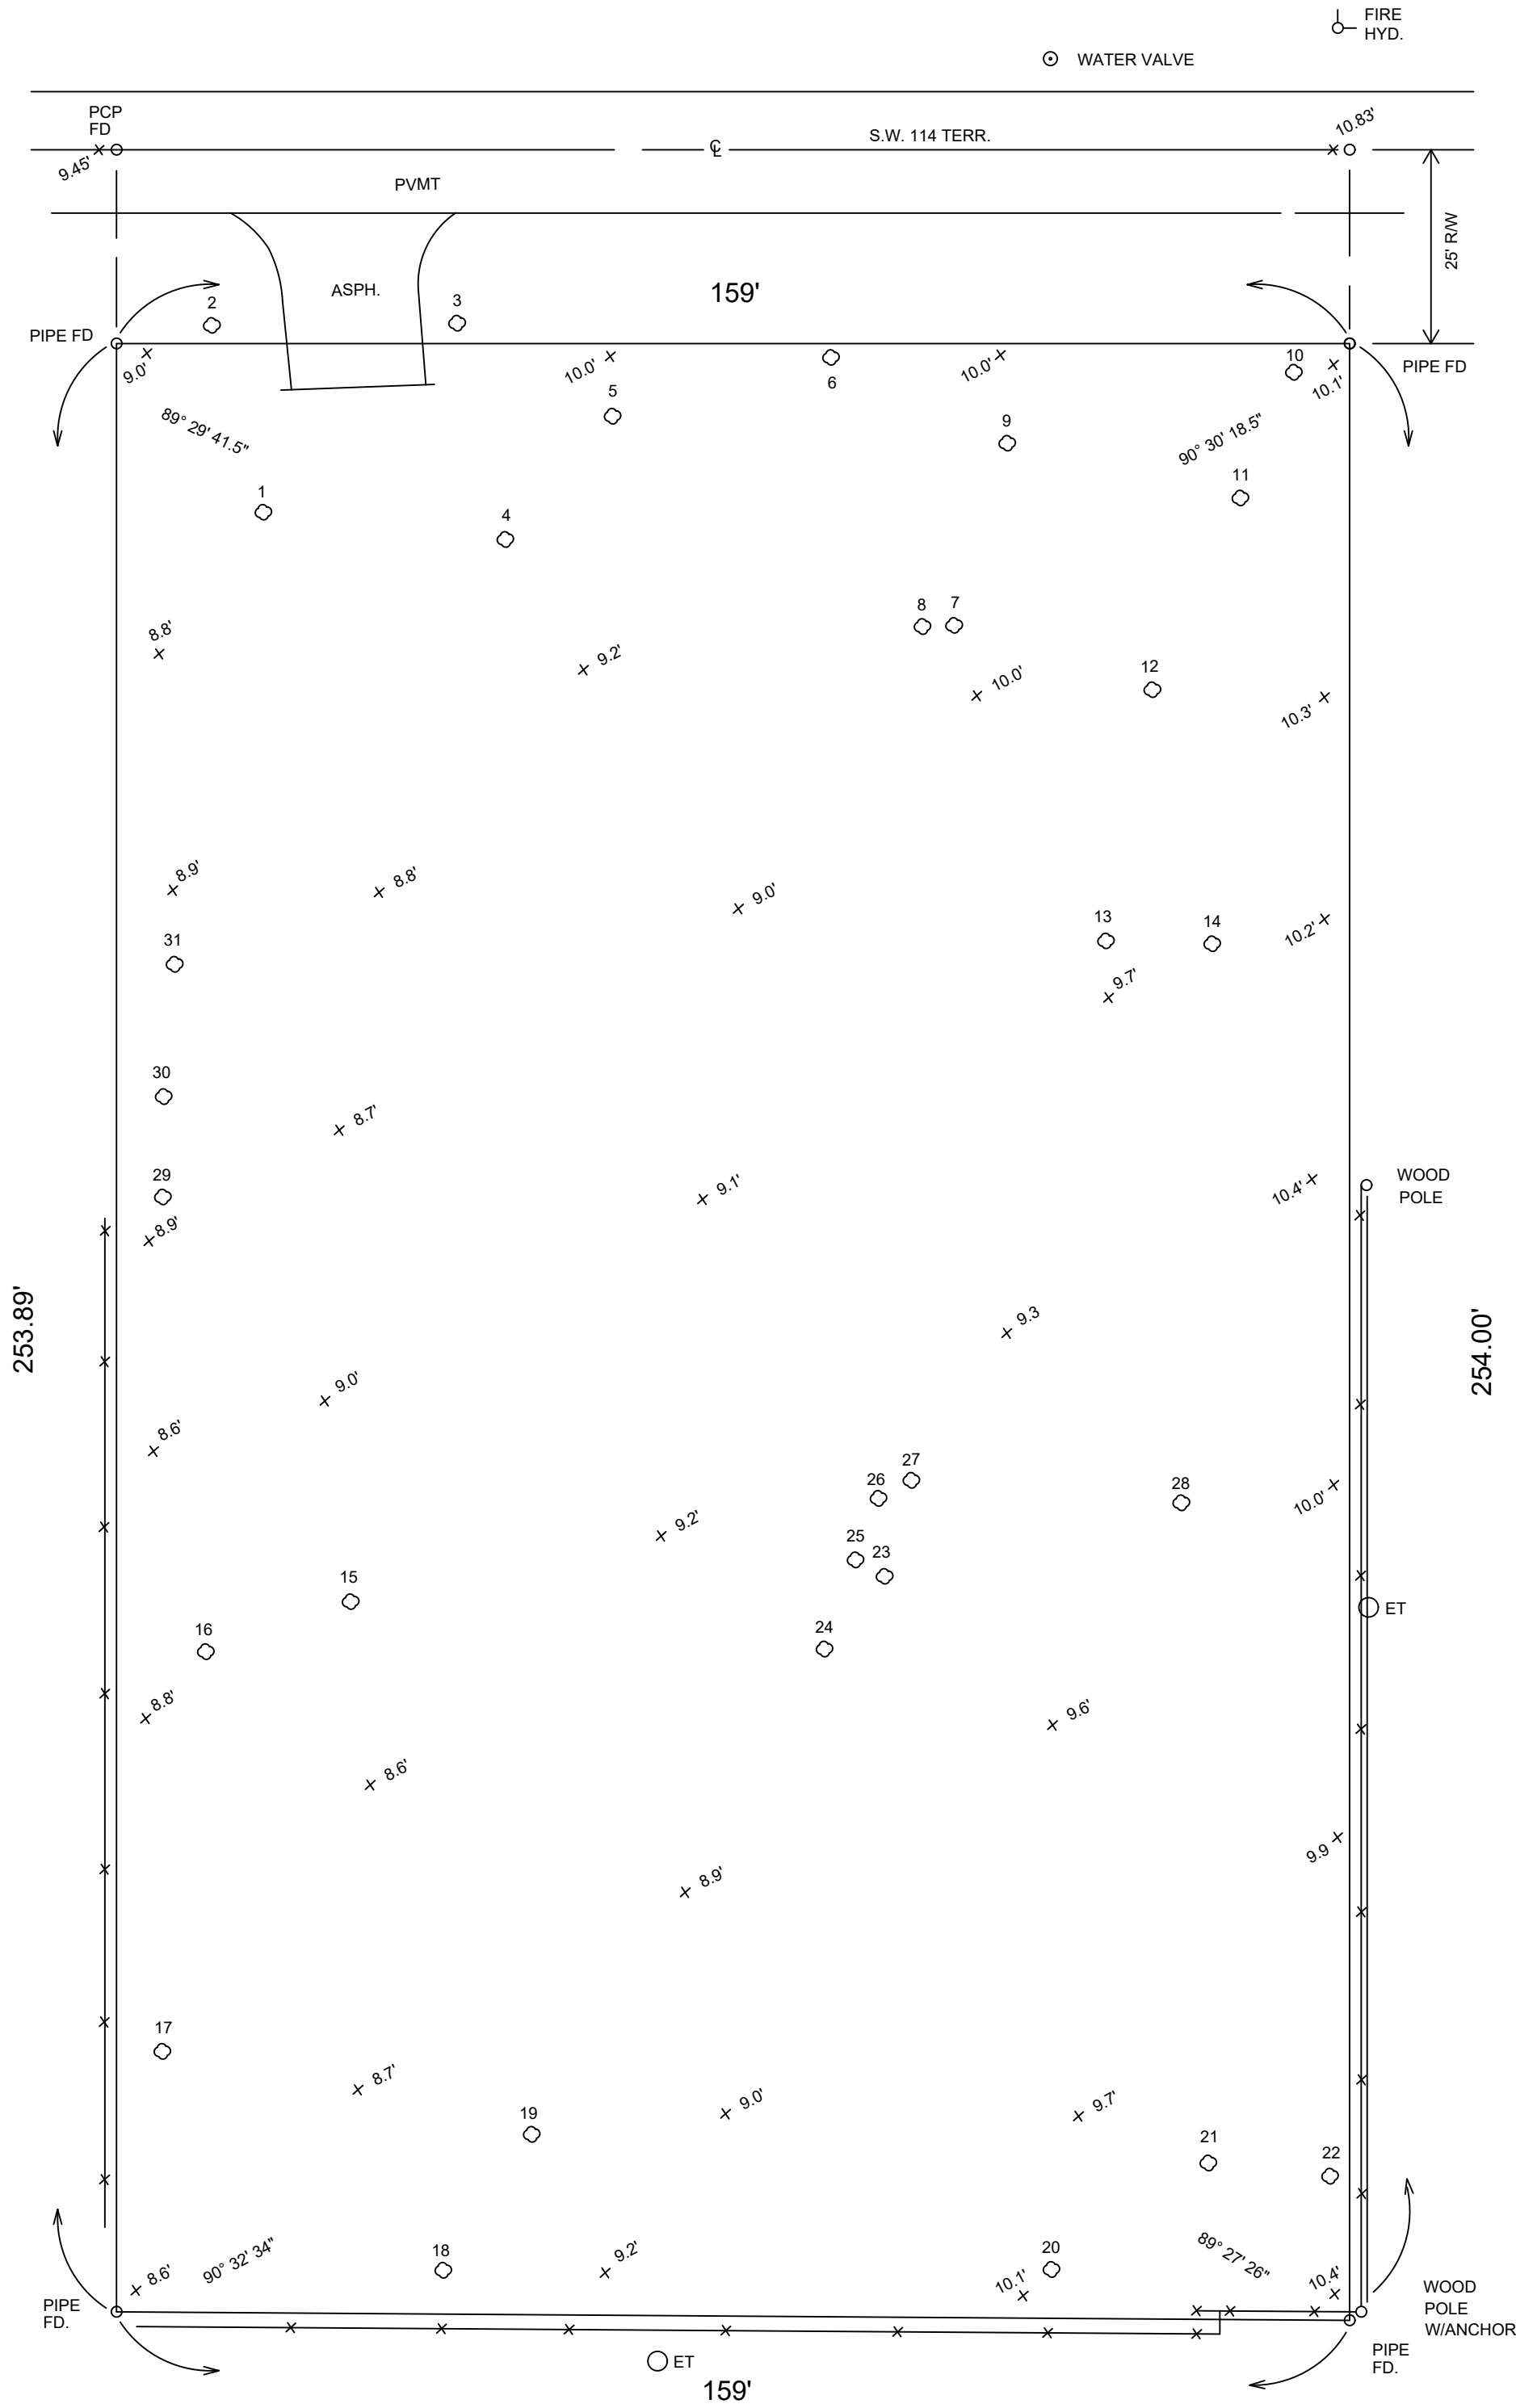

LEGAL DESCRIPTION

Lot 8 in Block 2 of BRUCE-LAURIE SUBDIVISION, according to the plat thereof, as recorded in Plat Book 53 at Page 34 of the Public Records of Miami-Dade County, Florida.

SURVEYORS NOTES:

- 1). Legal description provided by client.
- 2). Only record plat easements are shown.
- 3). Right of way information obtained from record plat.
- 4). In Federal Flood Zone X, Panel 0466 last revised 9-11-2009
- 5). Benchmark used-Dade County BM# FCE 1693.
- 6). Elevations are referenced to National Geodetic Vertical Datum 1929 Adjustment (NGVD1929).

TREE LEGEND

NO.	SPECIE	DIAMETER	CANOPY	HEIGHT
01	Royal Poinciana	1.5'	60'	35'
02	Oak	0.6'	25'	25'
03	Oak	1.5'	45'	30'
04	Oak	1.0'	30'	30'
05	Oak	1.0'	30'	30'
06	Oak	1.0'	40'	30'
07	Coconut Palm	0.7'	25'	30'
08	Coconut Palm	0.7'	25'	30'
09	Oak	1.4'	40'	30'
10	BottleBrush	0.6'	35'2	25'
11	Royal Poinciana	1.4'	55'	35'
12	Oak	1.7'	60'	35'
13	Oak	1.3'	35'	30'
14	Black Olive	1.2'	35'	30'
15	Royal Palm	1.1'	25'	35'
16	Bottle Brush	0.6'	20'	20'
17	Oak	1.0'	30'	30'
18	Oak	1.2'	25'	50'
19	Royal Palm	1.1'	25'	35'
20	Umbrella	0.6'	25'	25'
21	Mango	0.4'	15'	20'
22	Seagrape	1.0'	20'	25'
23	Queen Palm	0.8'	20'	20'
24	Coconut Palm	0.8'	25'	25'
25	Palm	0.6'	20'	25'
26	Palm	0.6'	20'	20'
27	Palm	0.6'	20'	20'
28	Black Olive	Cluster	50'	30'
29	Bottlebrush	0.7'	20'	20'
30	Gumbo Limbo (2)	1.0'	40'	30'
31	Oak	1.4'	40'	30'

SURVEYORS CERTIFICATE:NOTE: "NOT VALID UNLESS SEALED WITH AN EMBOSSED SURVEYORS SEAL." I HEREBY CERTIFY THAT THE SURVEY REPRESENTED HERON COMPLIES WITH THE MINIMUM TECHNICAL STANDARDS ADOPTED BY THE FLORIDA BOARD OF SURVEYORS AND MAPPERS IN CHAPTER 5J-17 FLORIDA ADMINISTRATIVE CODE, PURSUANT TO SECTION 472.027, FLORIDA STATUTES.

THIS ITEM HAS BEEN DIGITALLY SIGNED AND SEALED BY JOSEPH L. MARTIN, PSM #4368 ON THE DATE ADJACENT TO THE SEAL.

PRINTED COPIES OF THIS DOCUMENT ARE NOT CONSIDERED SIGNED AND SEALED AND THE SIGNATURE MUST BE VERIFIED ON ANY ELECTRONIC COPIES.

FOR: 5900 LLC

SCALE: 1"=20'

APPROVED BY:

DRAWN BY SMJ

DATE: 5-2-2023

REVISED 6-15-2023

BOUNDARY, IMPROVEMENTS. TREE & ELEVATION SURVEY

5900 S.W. 114 TERR. PINECREST, FL.

DRAWING NUMBER
2023-