



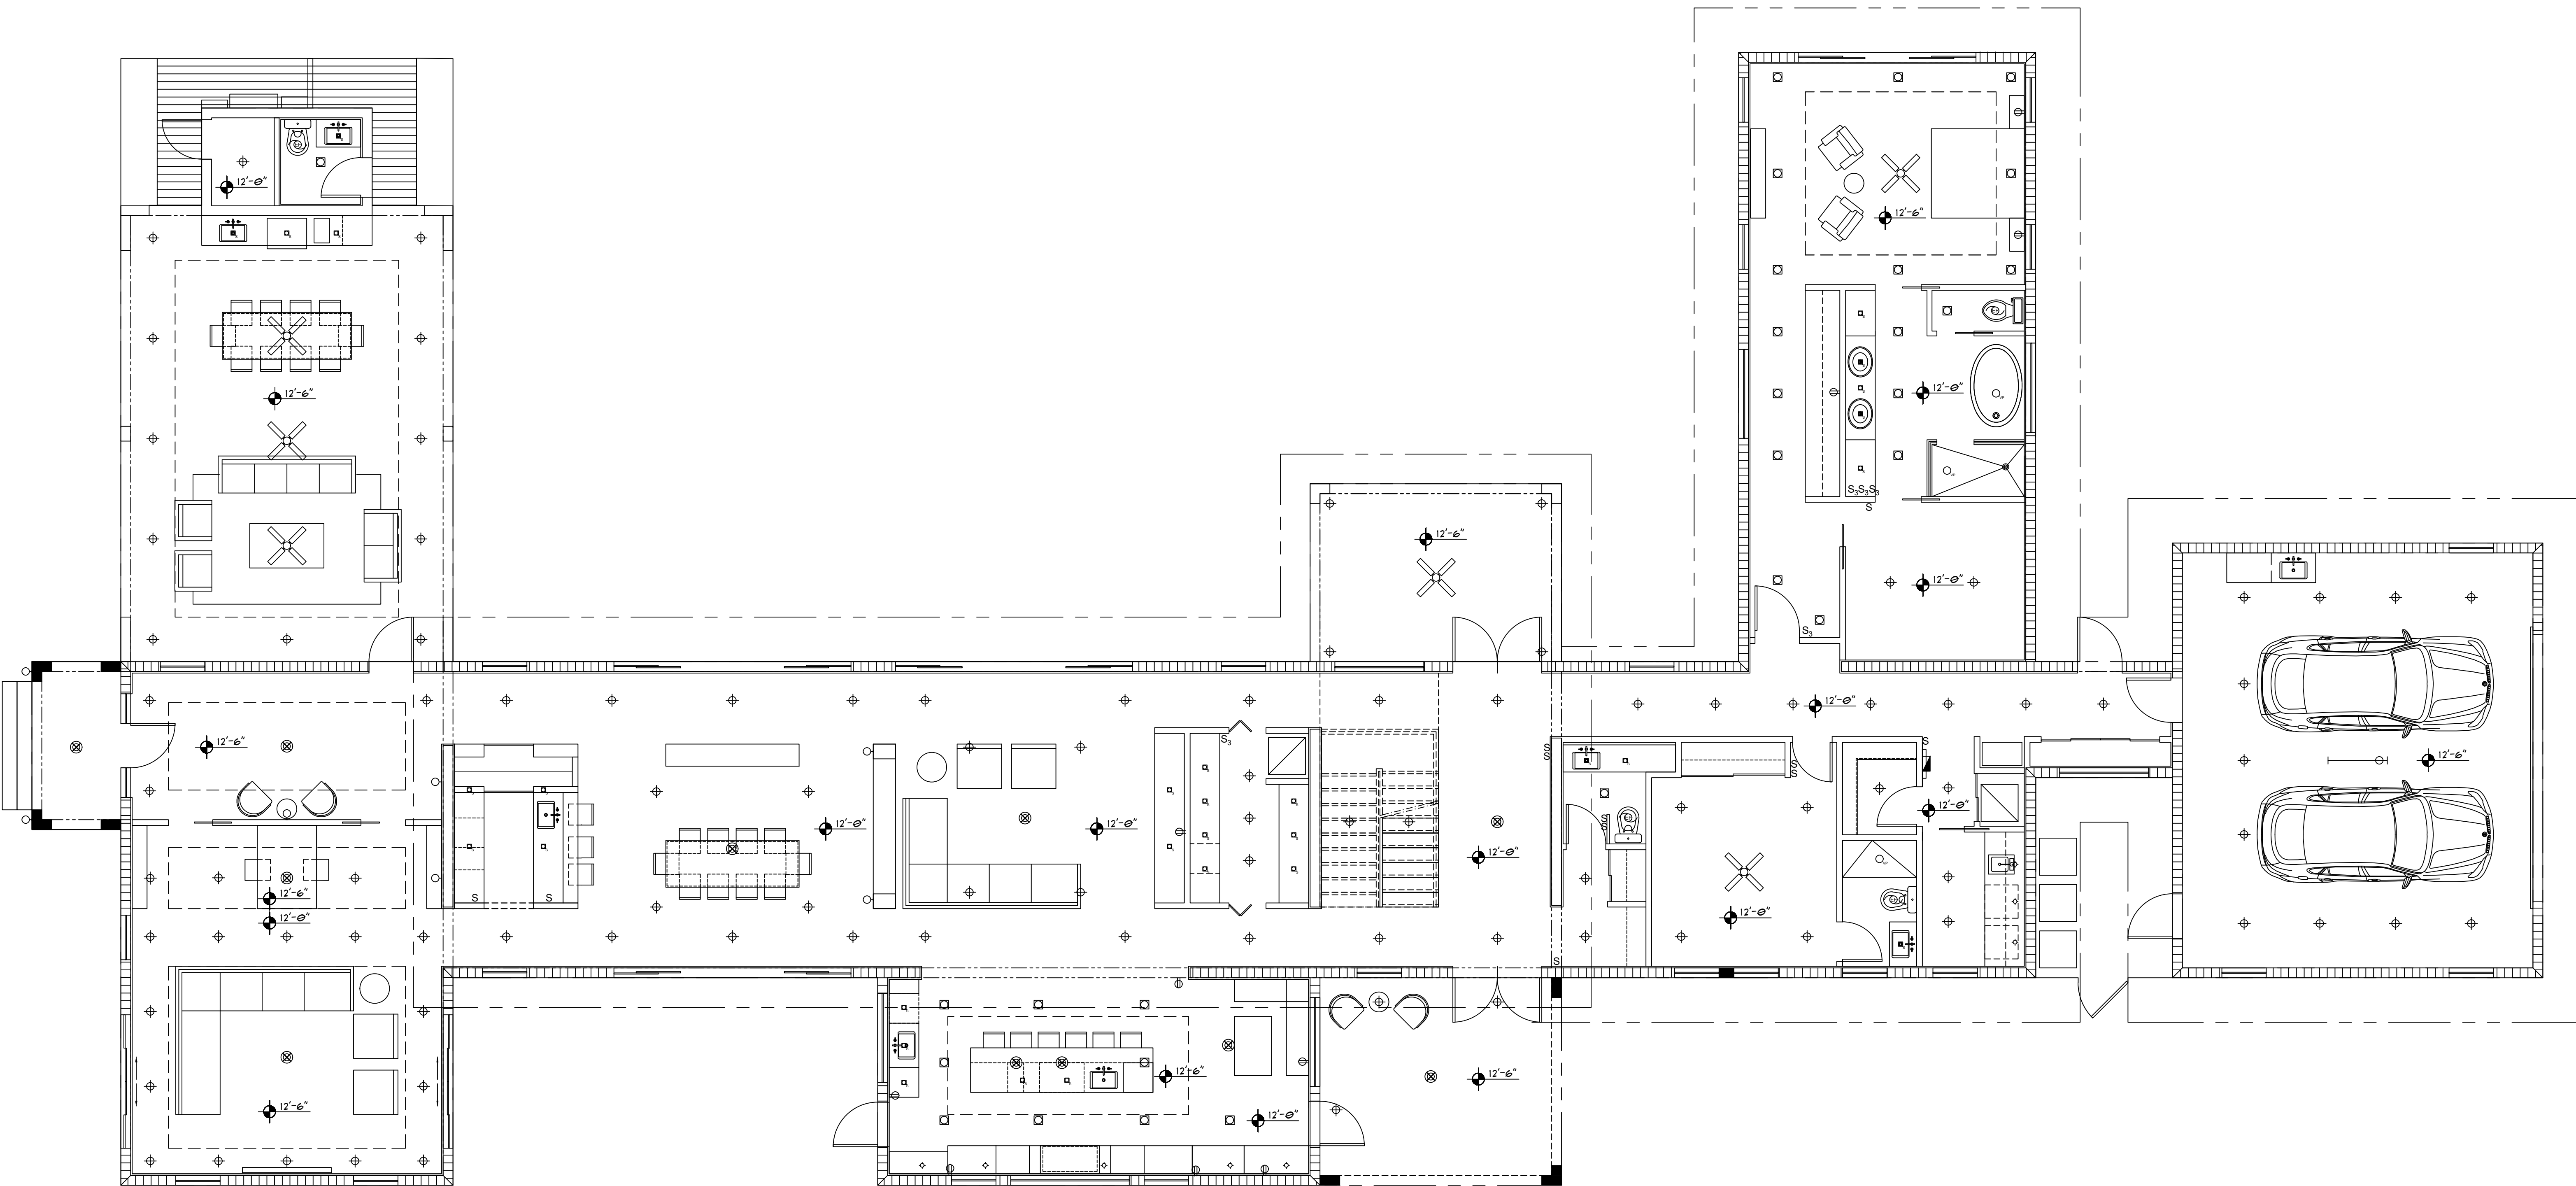

PROPOSED FIRST FLOOR RCP
SCALE: 3/16" = 1'-0"

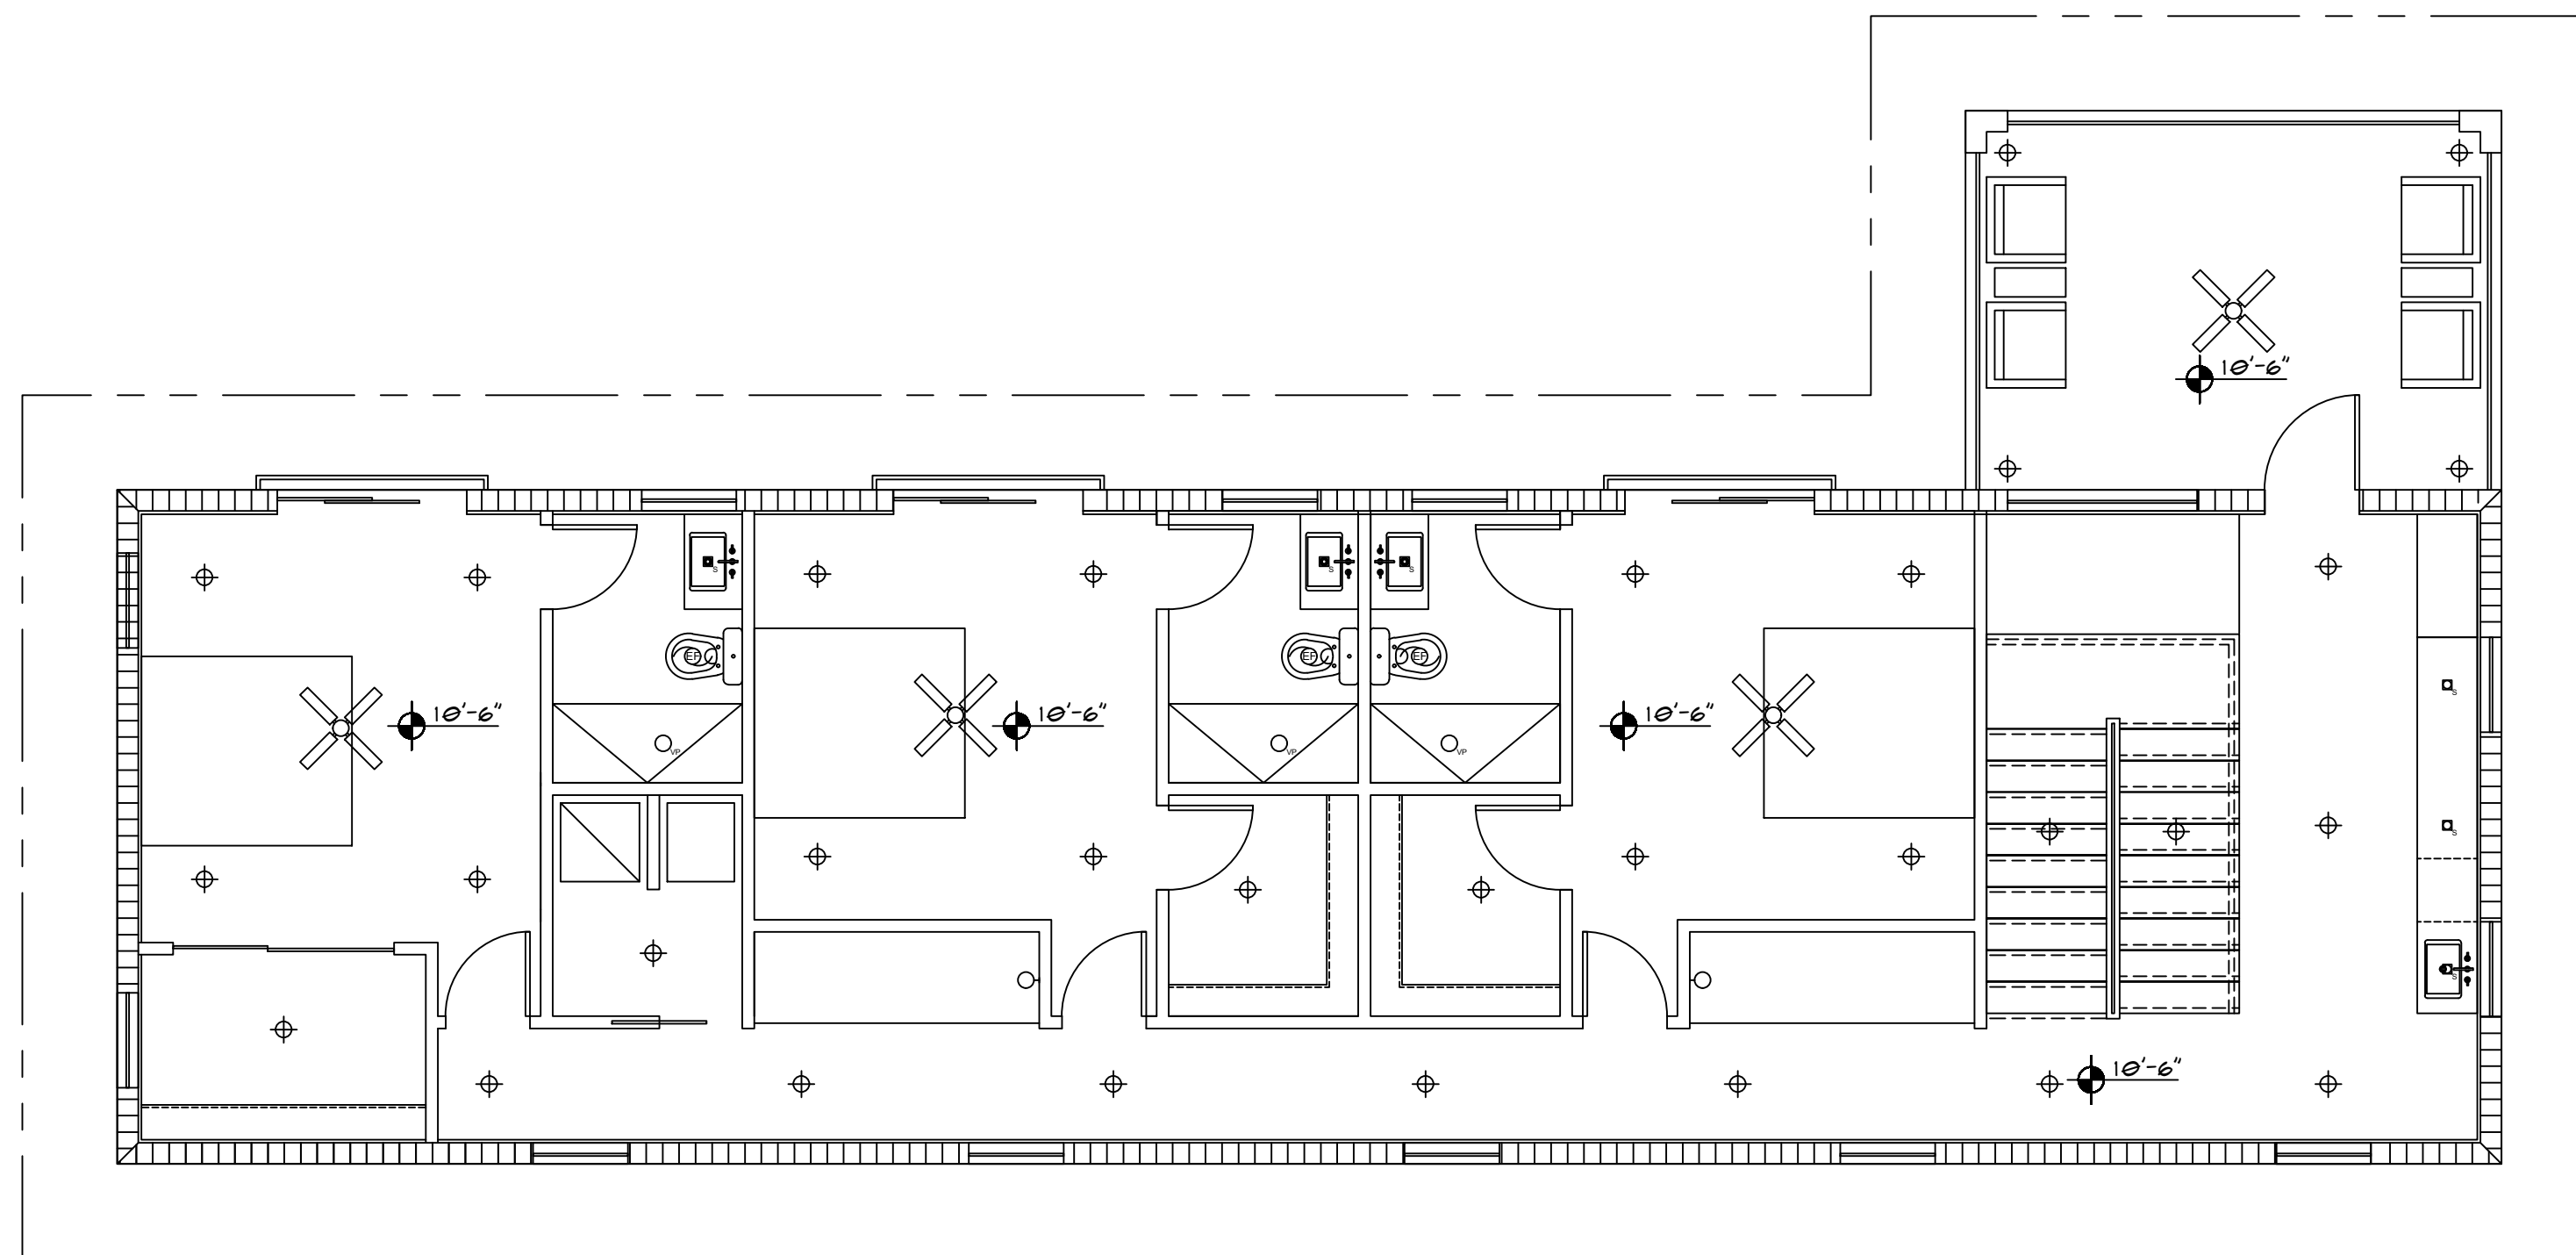

PROPOSED SECOND FLOOR RCP
SCALE: 3/16" = 1'-0"

LEGEND	
	CEILING FIXTURE
	UNDER CABINET LIGHTING FIXTURE
	CHANDELIER FIXTURE
	RECESS LIGHT
	SMALL RECESS LIGHT
	WALL MOUNT FIXTURE
	LINEAR RECESS FIXTURE
	RECESS LINEAR LIGHT
	CARBON MONOXIDE DETECTOR
	EXHAUST FAN
	DRYER RECEPTACLE
	WALL RECEPTACLE
	UNDER CABINET RECEPTACLE
	WALL SWITCH RECEPTACLE
	WATERPROOF RECEPTACLE
	FLOOR MOUNT RECEPTACLE
	CEILING MOUNT RECEPTACLE
	FLUORESCENT LIGHT
	THREE WAY SWITCH
	SINGLE POLE SWITCH
	FOUR WAY SWITCH
	OTHER SWITCH
	CABLE TV
	INTERCOM/TELEPHONE
	ALARM/DOOR OPENER
	DOOR CURB
	DOOR BELL
	FLOOD LIGHT
	CEILING FANLIGHT
	ELECTRICAL PANEL
	ELECTRICAL METER
	ELECTRICAL DISCONNECT